


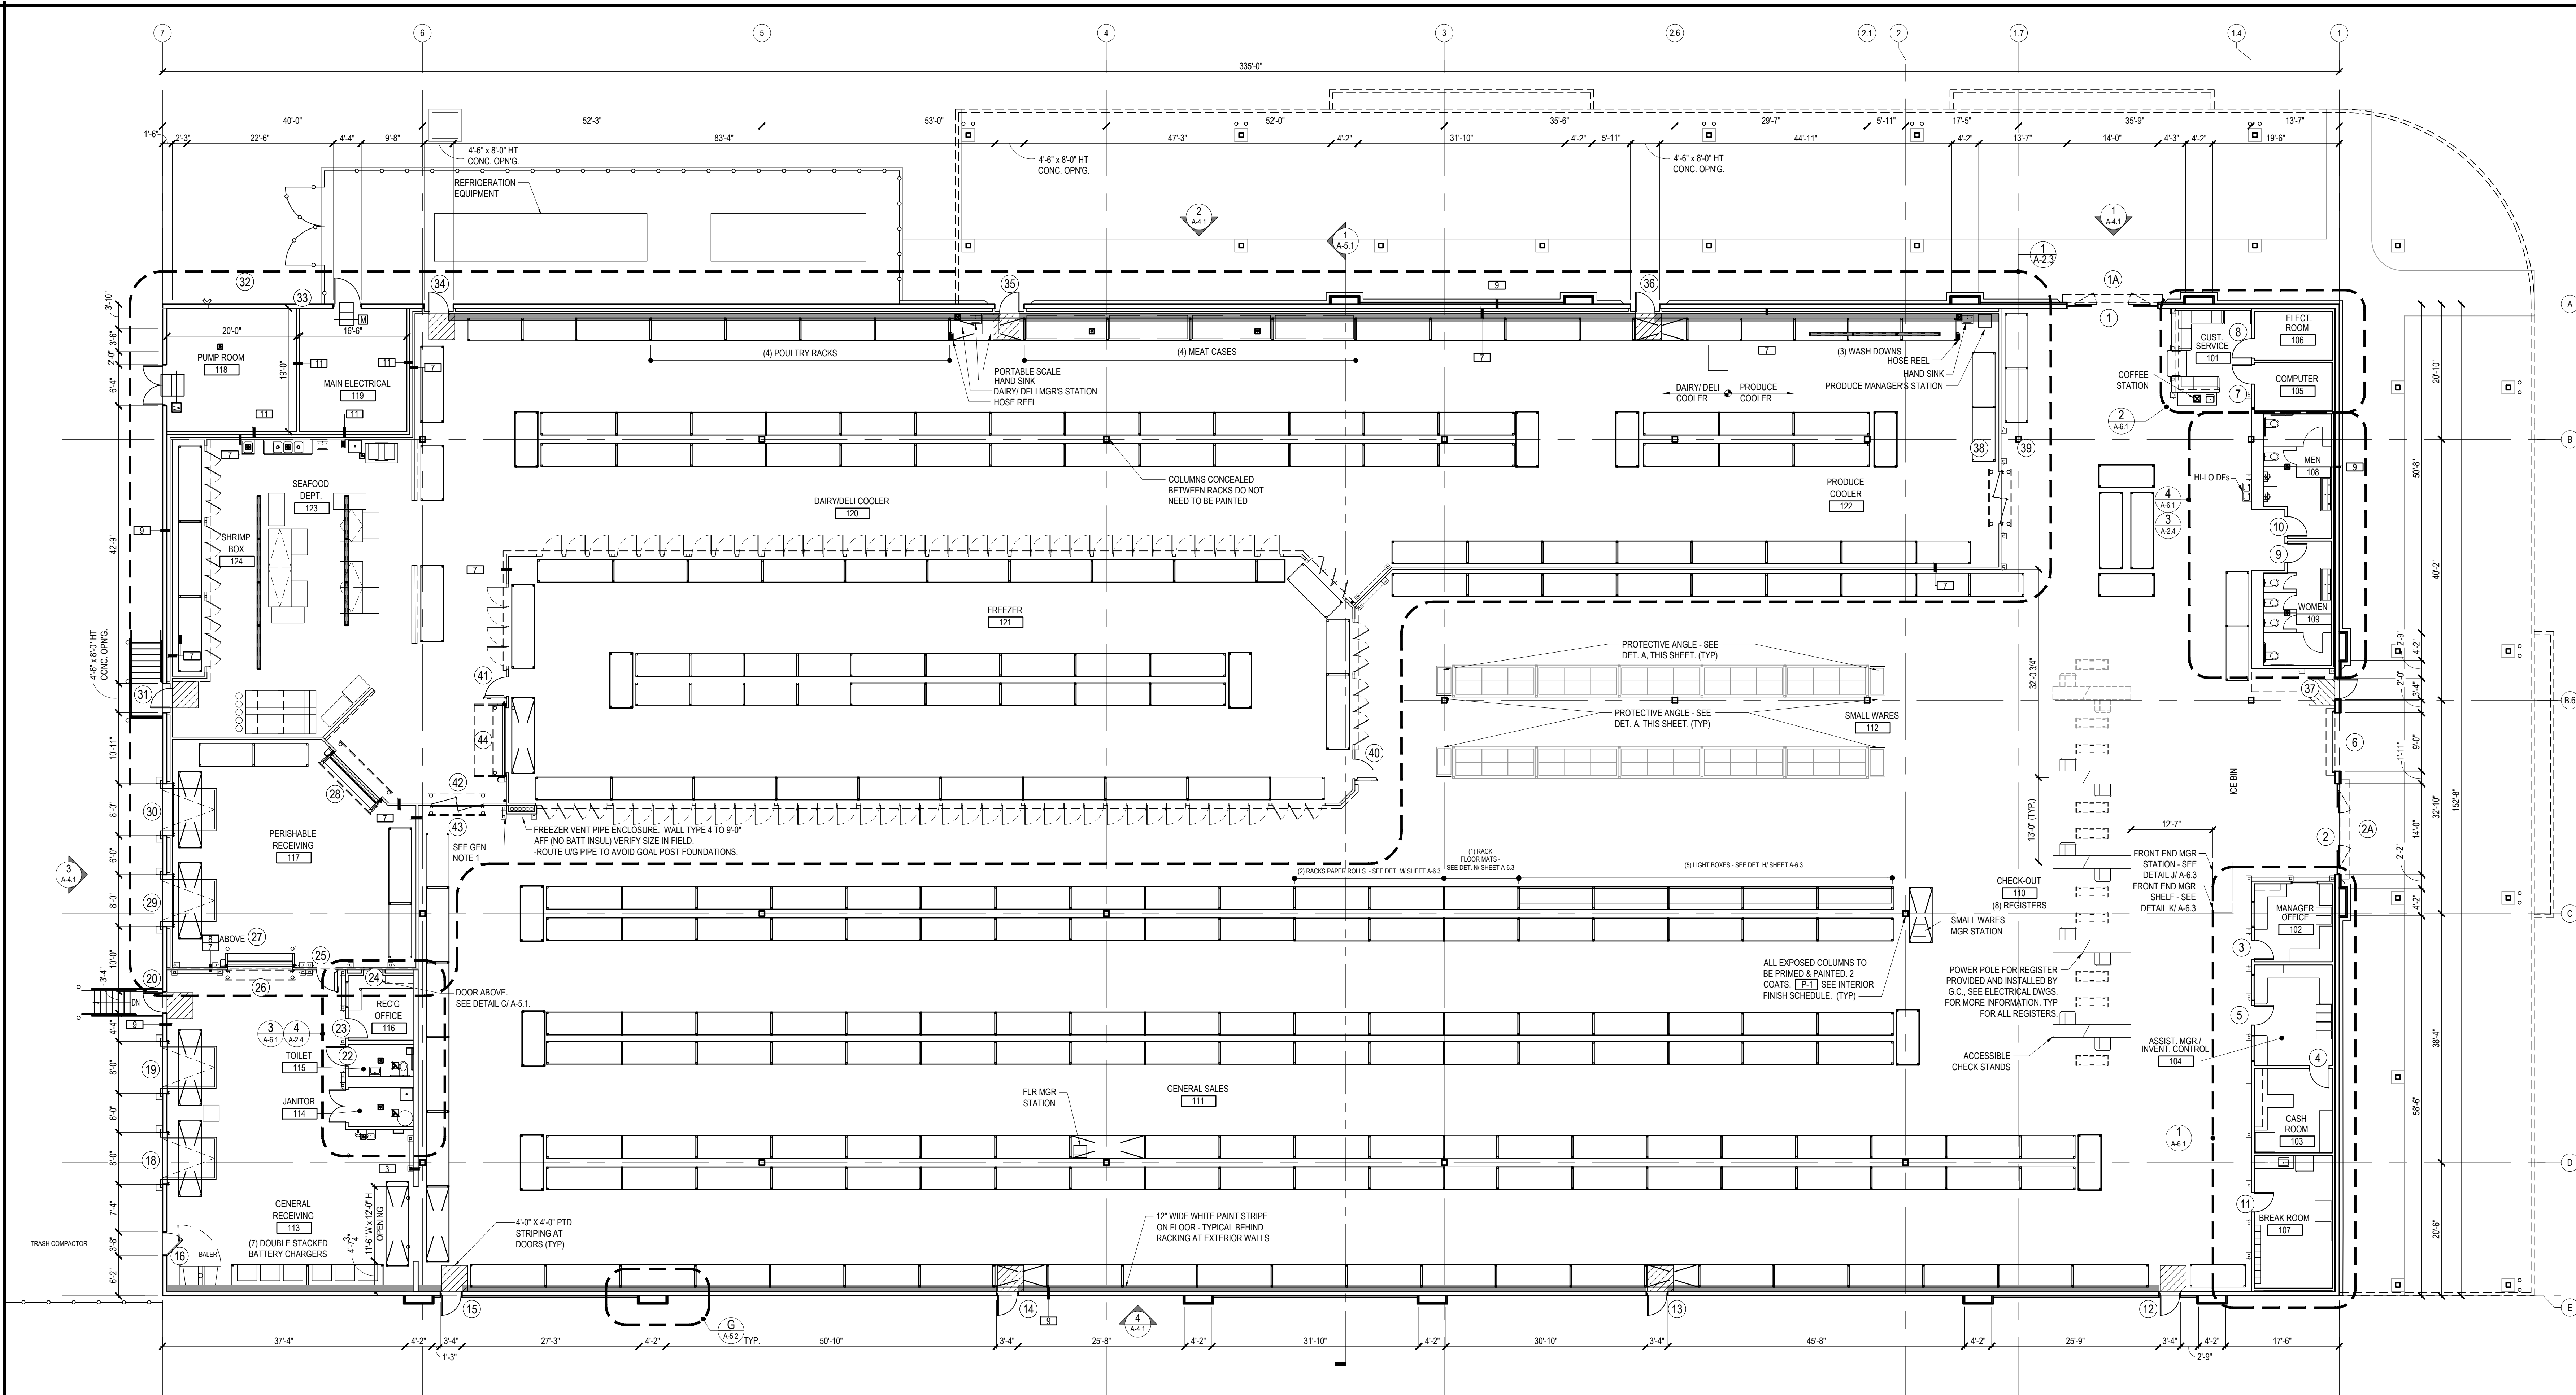


WALL TYPES								
TYPE	DETAIL	DESCRIPTION	TYPE	DETAIL	DESCRIPTION	TYPE	DETAIL	DESCRIPTION
1		20 GA. 3-5/8\"/>	4		18 GA. 6\"/>	6		18 GA. 3-5/8\"/>
2		18 GA. 6\"/>	5		18 GA. 6\"/>	7		18 GA. 6\"/>
3		18 GA. 6\"/>				8		18 GA. 6\"/>

FLOOR PLAN
SCALE: 3/32"=1'-0"

- NOTES:
- 18" HIGH STEEL BOLLARD w/ GUARDRAIL FABRICATED BY OMEGA INDUSTRIAL PRODUCTS
 - 44" HIGH STEEL BOLLARD w/ GUARDRAIL FABRICATED BY OMEGA INDUSTRIAL PRODUCTS
 - SEE SCHEDULES SHEET FOR DOOR & WINDOW SCHEDULES

LEGEND

- 10'-0" CLEAR OPENING @ MAIN DOORS & 12'-0" CLEAR @ OTHER LOCATIONS UNLESS NOTED OTHERWISE
- 8 DENOTES WALL TYPE. SEE THIS SHEET FOR SCHEDULE
- 9 DENOTES DOOR NUMBER. SEE SHEET A-8.2 FOR DOOR SCHEDULE.
- WALL TYPE 8

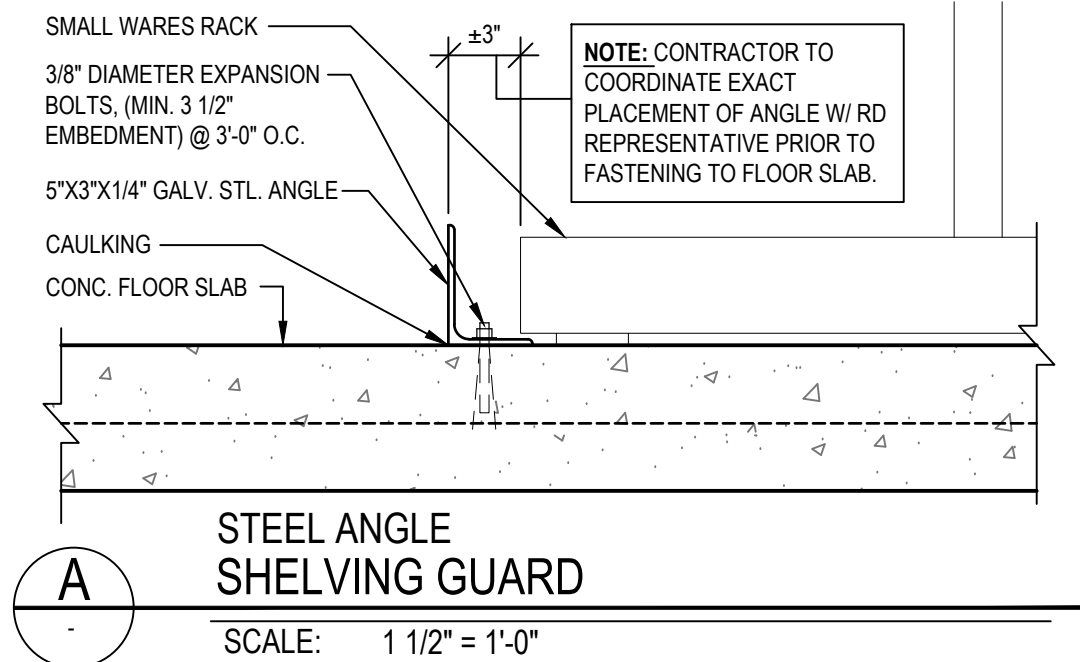

KLS ARCHITECT

Kurt L. Schmitz, Architect
17110 Old Country Road, Suite 4407
Phone (212) 521-5134 • Fax (212) 521-4824 • www.klsarchitects.com

Restaurant Depot / BREWSTER, NY

DANBURY ROAD (LOT 48 | BLOCK 0002) BREWSTER, NY 10509

THESE DOCUMENTS CONTAIN INFORMATION PROPRIETARY TO ADA ARCHITECTS, INC.
UNAUTHORIZED USE OF THESE DOCUMENTS IS EXPRESSLY PROHIBITED UNLESS AGREED UPON IN WRITING.

#	DATE	TYPE
1		
2		
3		
4		
5		
6		
7		
8		
9		
10		

FLOOR PLAN

DATE: 9/10/2020
JOB NO. 19230

A-2.2

SHEET NO.