


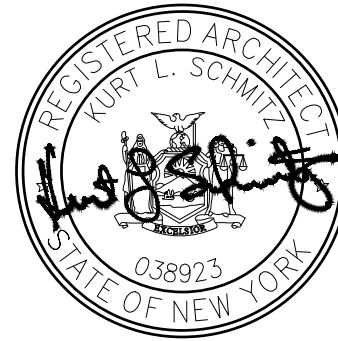

KLS
ARCHITECT

Kurt L. Schmitz, Architect
17710 Old Country Road, Suite 407
Flushing, NY 11354 • Fax: (718) 521-4824 • www.klsarchitects.com

Restaurant Depot / BREWSTER, NY

BREWSTER, NY 10509

DANBURY ROAD (LOT 48 | BLOCK 0002)

THESE DOCUMENTS CONTAIN INFORMATION PROPRIETARY TO ADA ARCHITECTS, INC.
UNAUTHORIZED USE OF THESE DOCUMENTS IS EXPRESSLY PROHIBITED UNLESS AGREED UPON IN WRITING.

REVISIONS

#	DATE	TYPE
1		
2		
3		
4		
5		
6		
7		
8		
9		
10		

SEAFOOD DEPARTMENT PLAN & DETAILS

DATE: 9/10/2020


JOB NO. 19230

A-2.5
SHEET NO.


SEAFOOD EQUIPMENT SCHEDULE		
ITEM	MANUF.	MODEL No.
01 ICE MACHINE	HOWE CORPORATION	3000 RLE
02 ICE MOBILE EXPRESS BIN	HOWE CORPORATION	CP 2500 (W/ 2 BINS)
03 SANITIZING SOAP DISPENSING SYSTEM	--	COORD. W/ RD REP
04 SOAP DISPENSER	SAN JAMAR	S890TBK / 40" TO BOTTOM
05 PAPER TOWEL DISPENSER	--	COORD. W/ RD REP
06 3 COMP. SINK W/ DRAIN BOARDS	ADVANCE TABCO	93-3-54-18RL
07 HAND SINK	ADVANCE TABCO	7-PS-90
08 SINGLE COMP SINK	ADVANCE TABCO	93-61-18 (18" x 18")
09 1200 LB. LOBSTER TANK	DURA-TECH	LOWER TANK 72" x 128" UPPER TANK 54" x 128"
10 FILTRATION SYSTEM	WOLF MARINE SYSTEMS	--
11 FISH TABLE	SELECT STAINLESS	40" x 60"
12 FISH TABLE	SELECT STAINLESS	40" x 120"
13 WORK TABLE	ADVANCE TABCO	KL4G-305 (30" x 60")
14		
15 HOSE REEL	REELCRAFT	7670 ELP W/ (70'-1/4" HOSE)
16 WIRE STORAGE RACK	METRO	24" X 60"
17 MOP SINK	E.L. MUSTEE & SONS	65M
18 MOP HOLDER	BOBRICK	B-223 / 72" TO TOP OF UNIT
19 SEAFOOD MERCHANDISERS	BY OWNER	MISC.

RESTAURANT DEPOT - SEAFOOD DEPARTMENT OPERATION STATEMENT:


ALL SEAFOOD SHALL BE SOLD IN ITS ORIGINAL FORM. (RESTAURANT DEPOT SHALL NOT COOK, CUT, FABRICATE, PROCESS, OR PREPARE ANY FOOD ON PREMISES). SEAFOOD SHALL BE STORED AND SOLD IN A REFRIGERATED ENVIRONMENT AND ITS SAFE HANDLING WILL BE MAINTAINED UNDER RESTAURANT DEPOT'S HACCP PLAN, IN ACCORDANCE WITH FDA AND USDA REGULATIONS. (AN HACCP CERTIFIED EMPLOYEE IS MAINTAINED ON PREMISES TO ENSURE SAFE FOOD HANDLING). WHILE NO PROCESSING OF SEAFOOD SHALL TAKE PLACE, A 3 COMPARTMENT SINK AND HAND SINK ARE INSTALLED IN THE SEAFOOD DEPARTMENT STRICTLY FOR SANITARY REASONS.

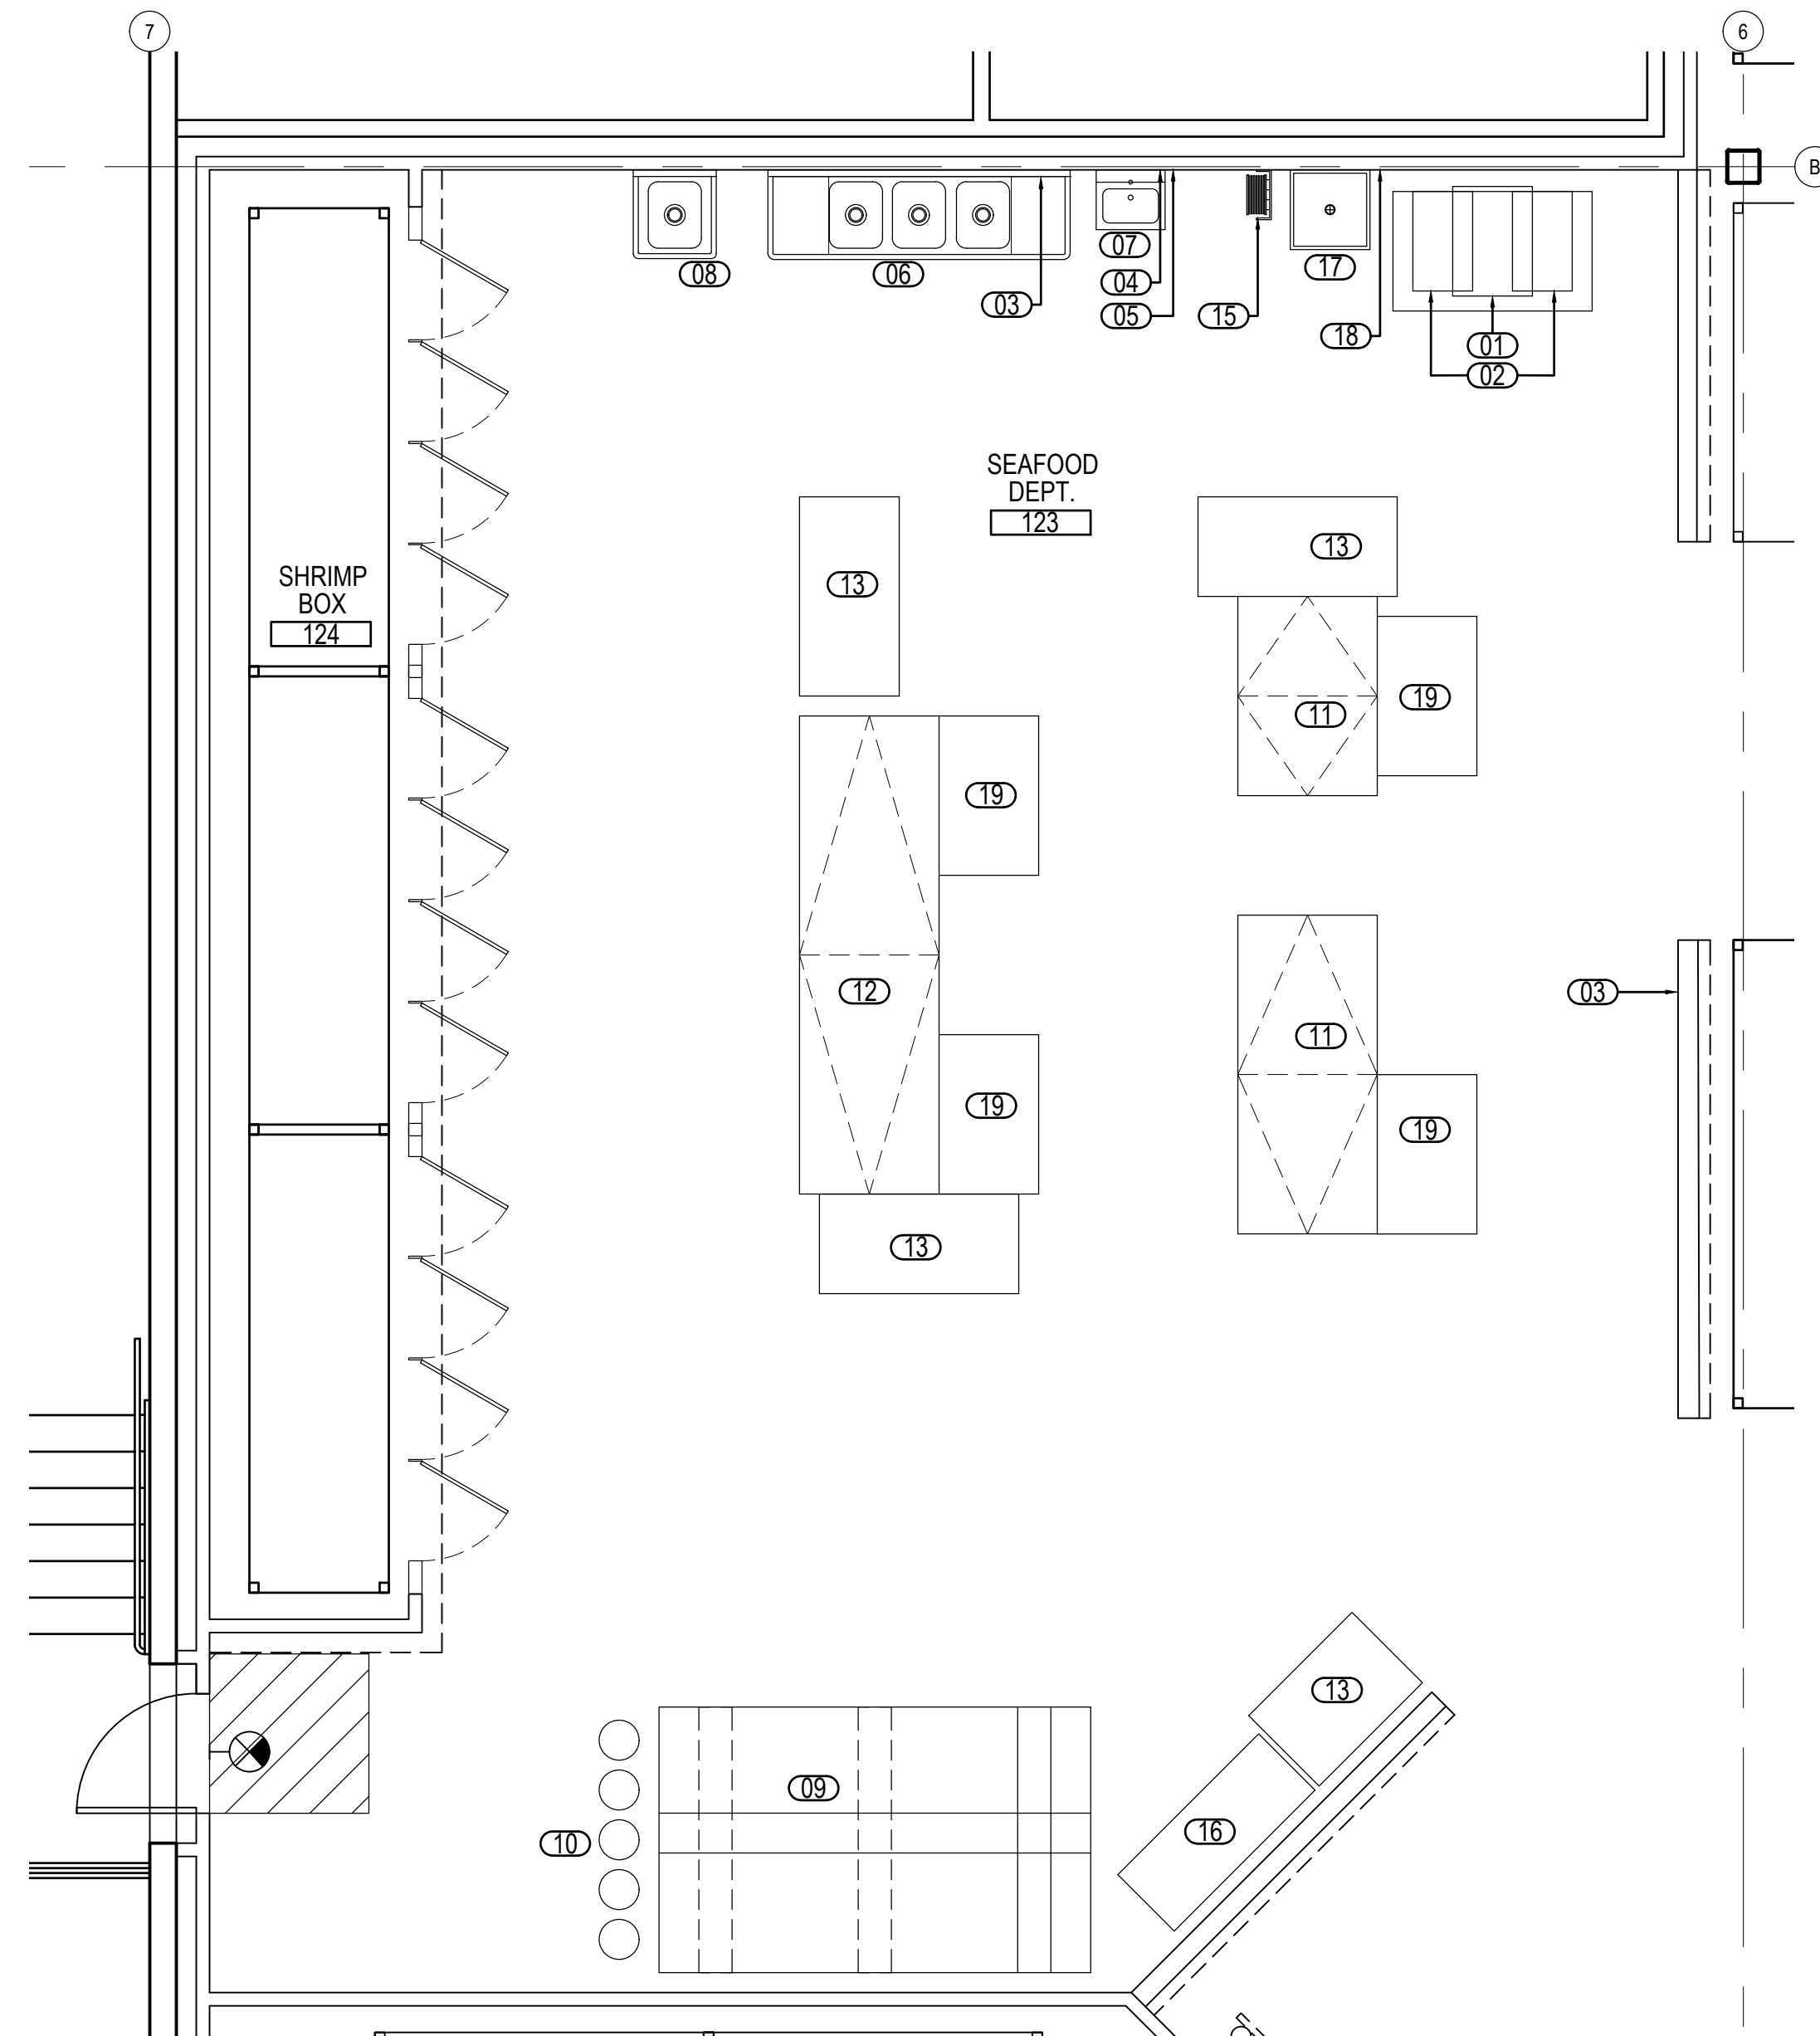


SEAFOOD EQUIPMENT PLAN
SCALE: 1/4"=1'-0"

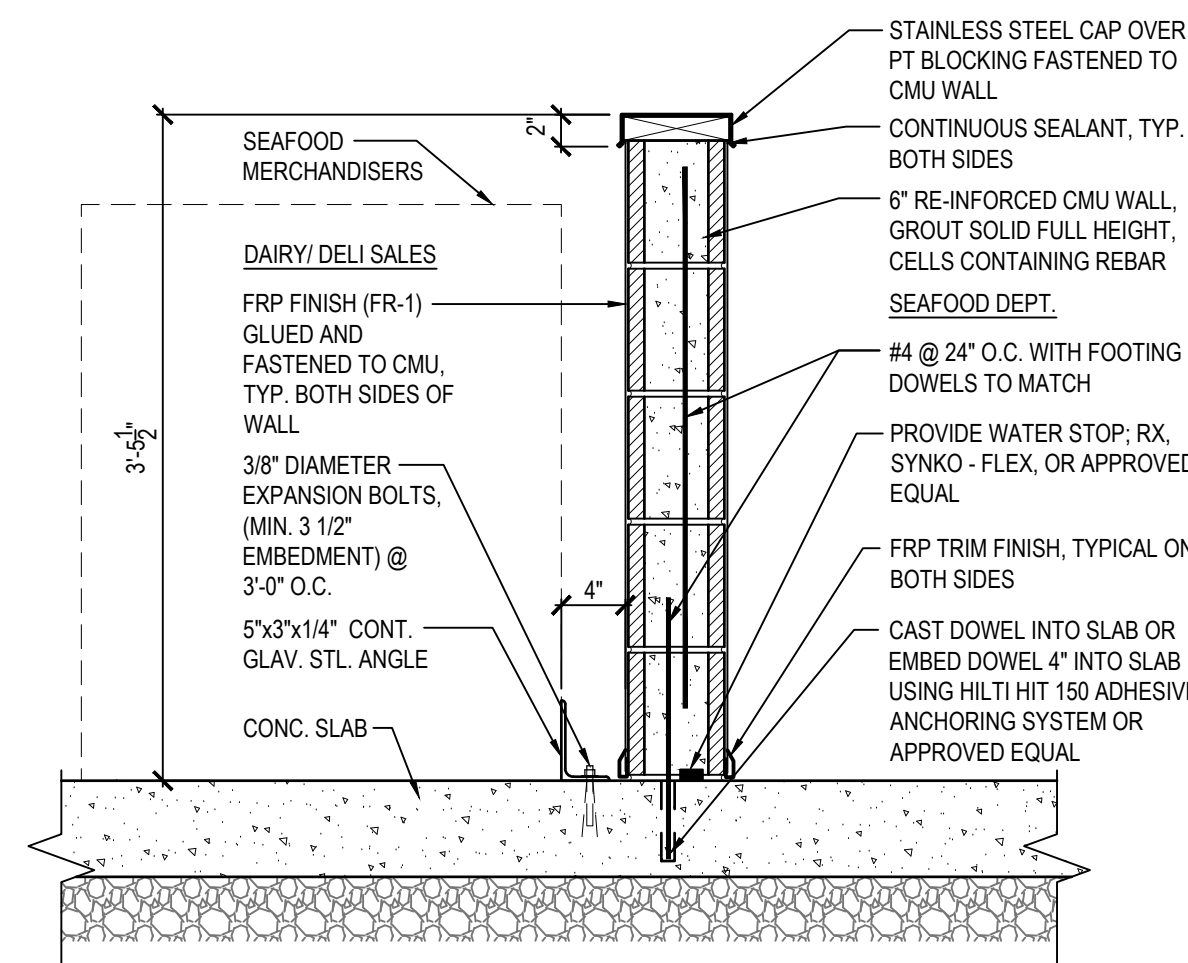

@ SEAFOOD HALF WALL SECTION
SCALE: 1"=1'-0"

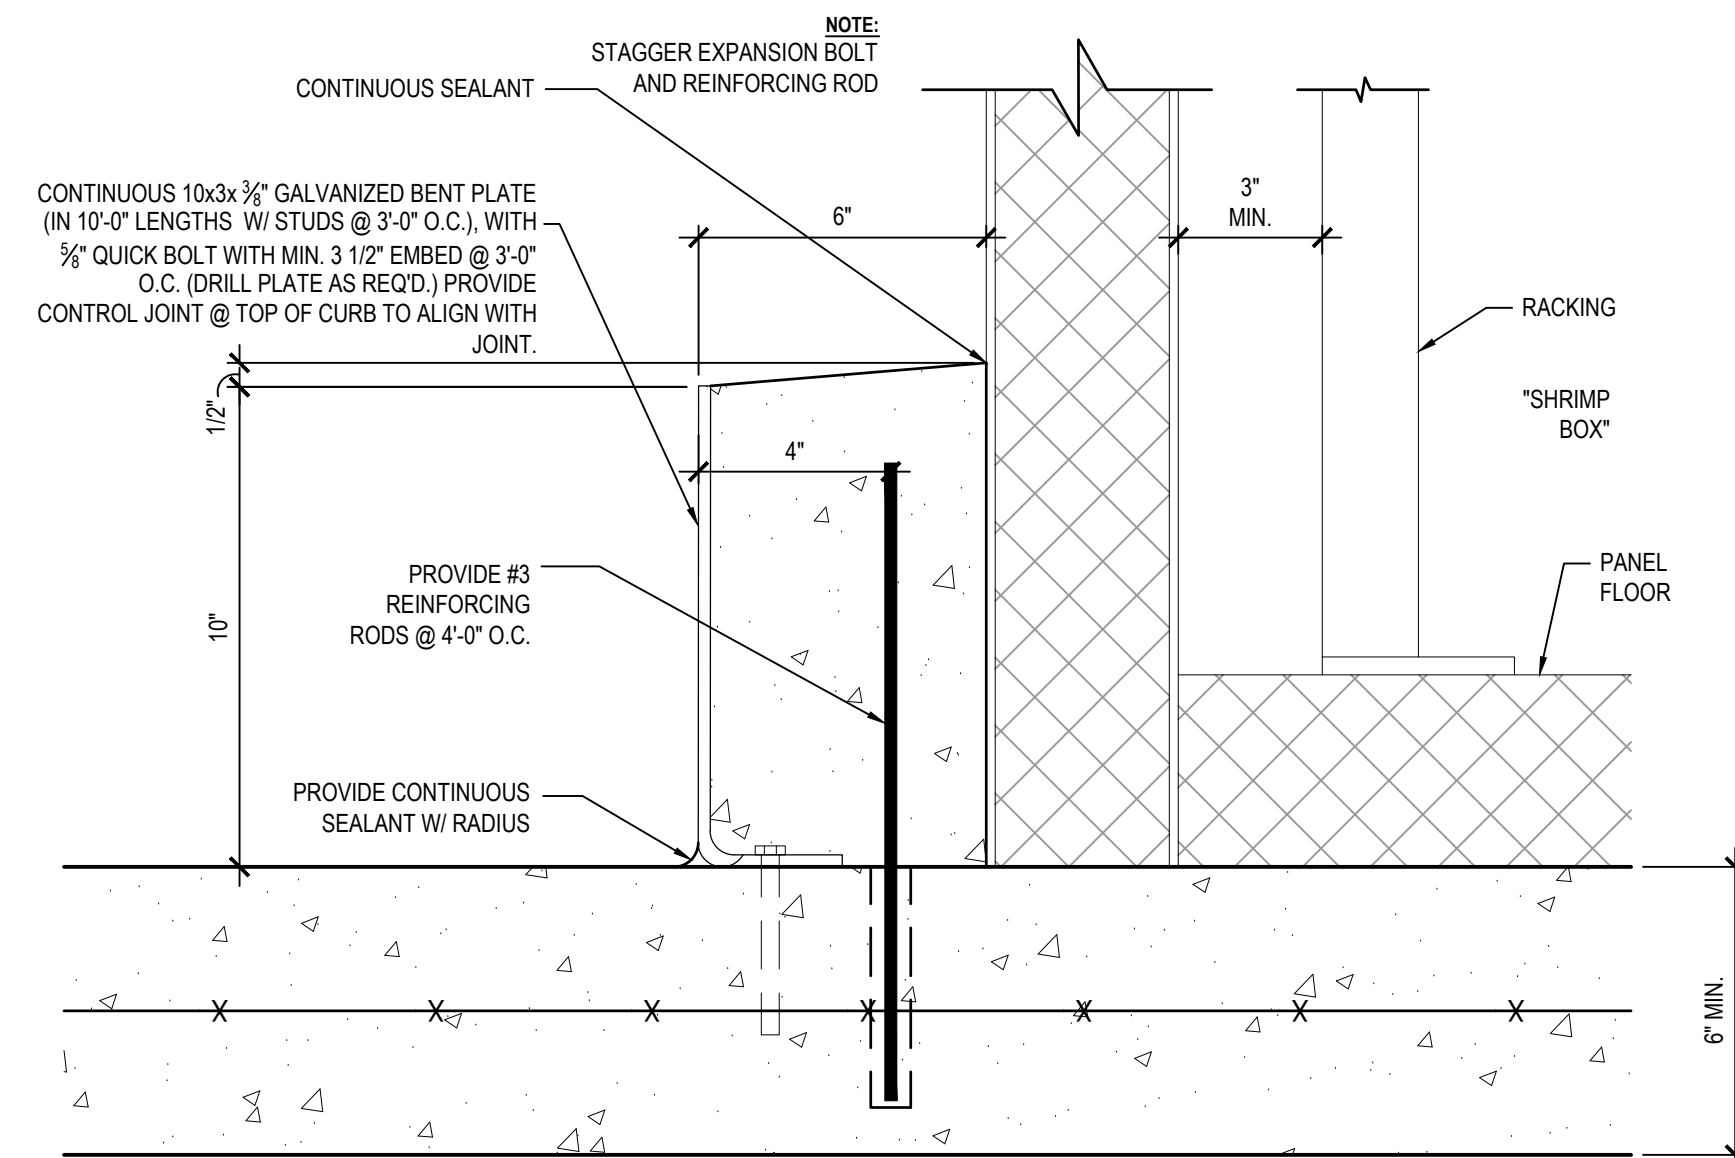

@ SHRIMP BOX ENLARGED CURB DETAIL
SCALE: 3\"/>

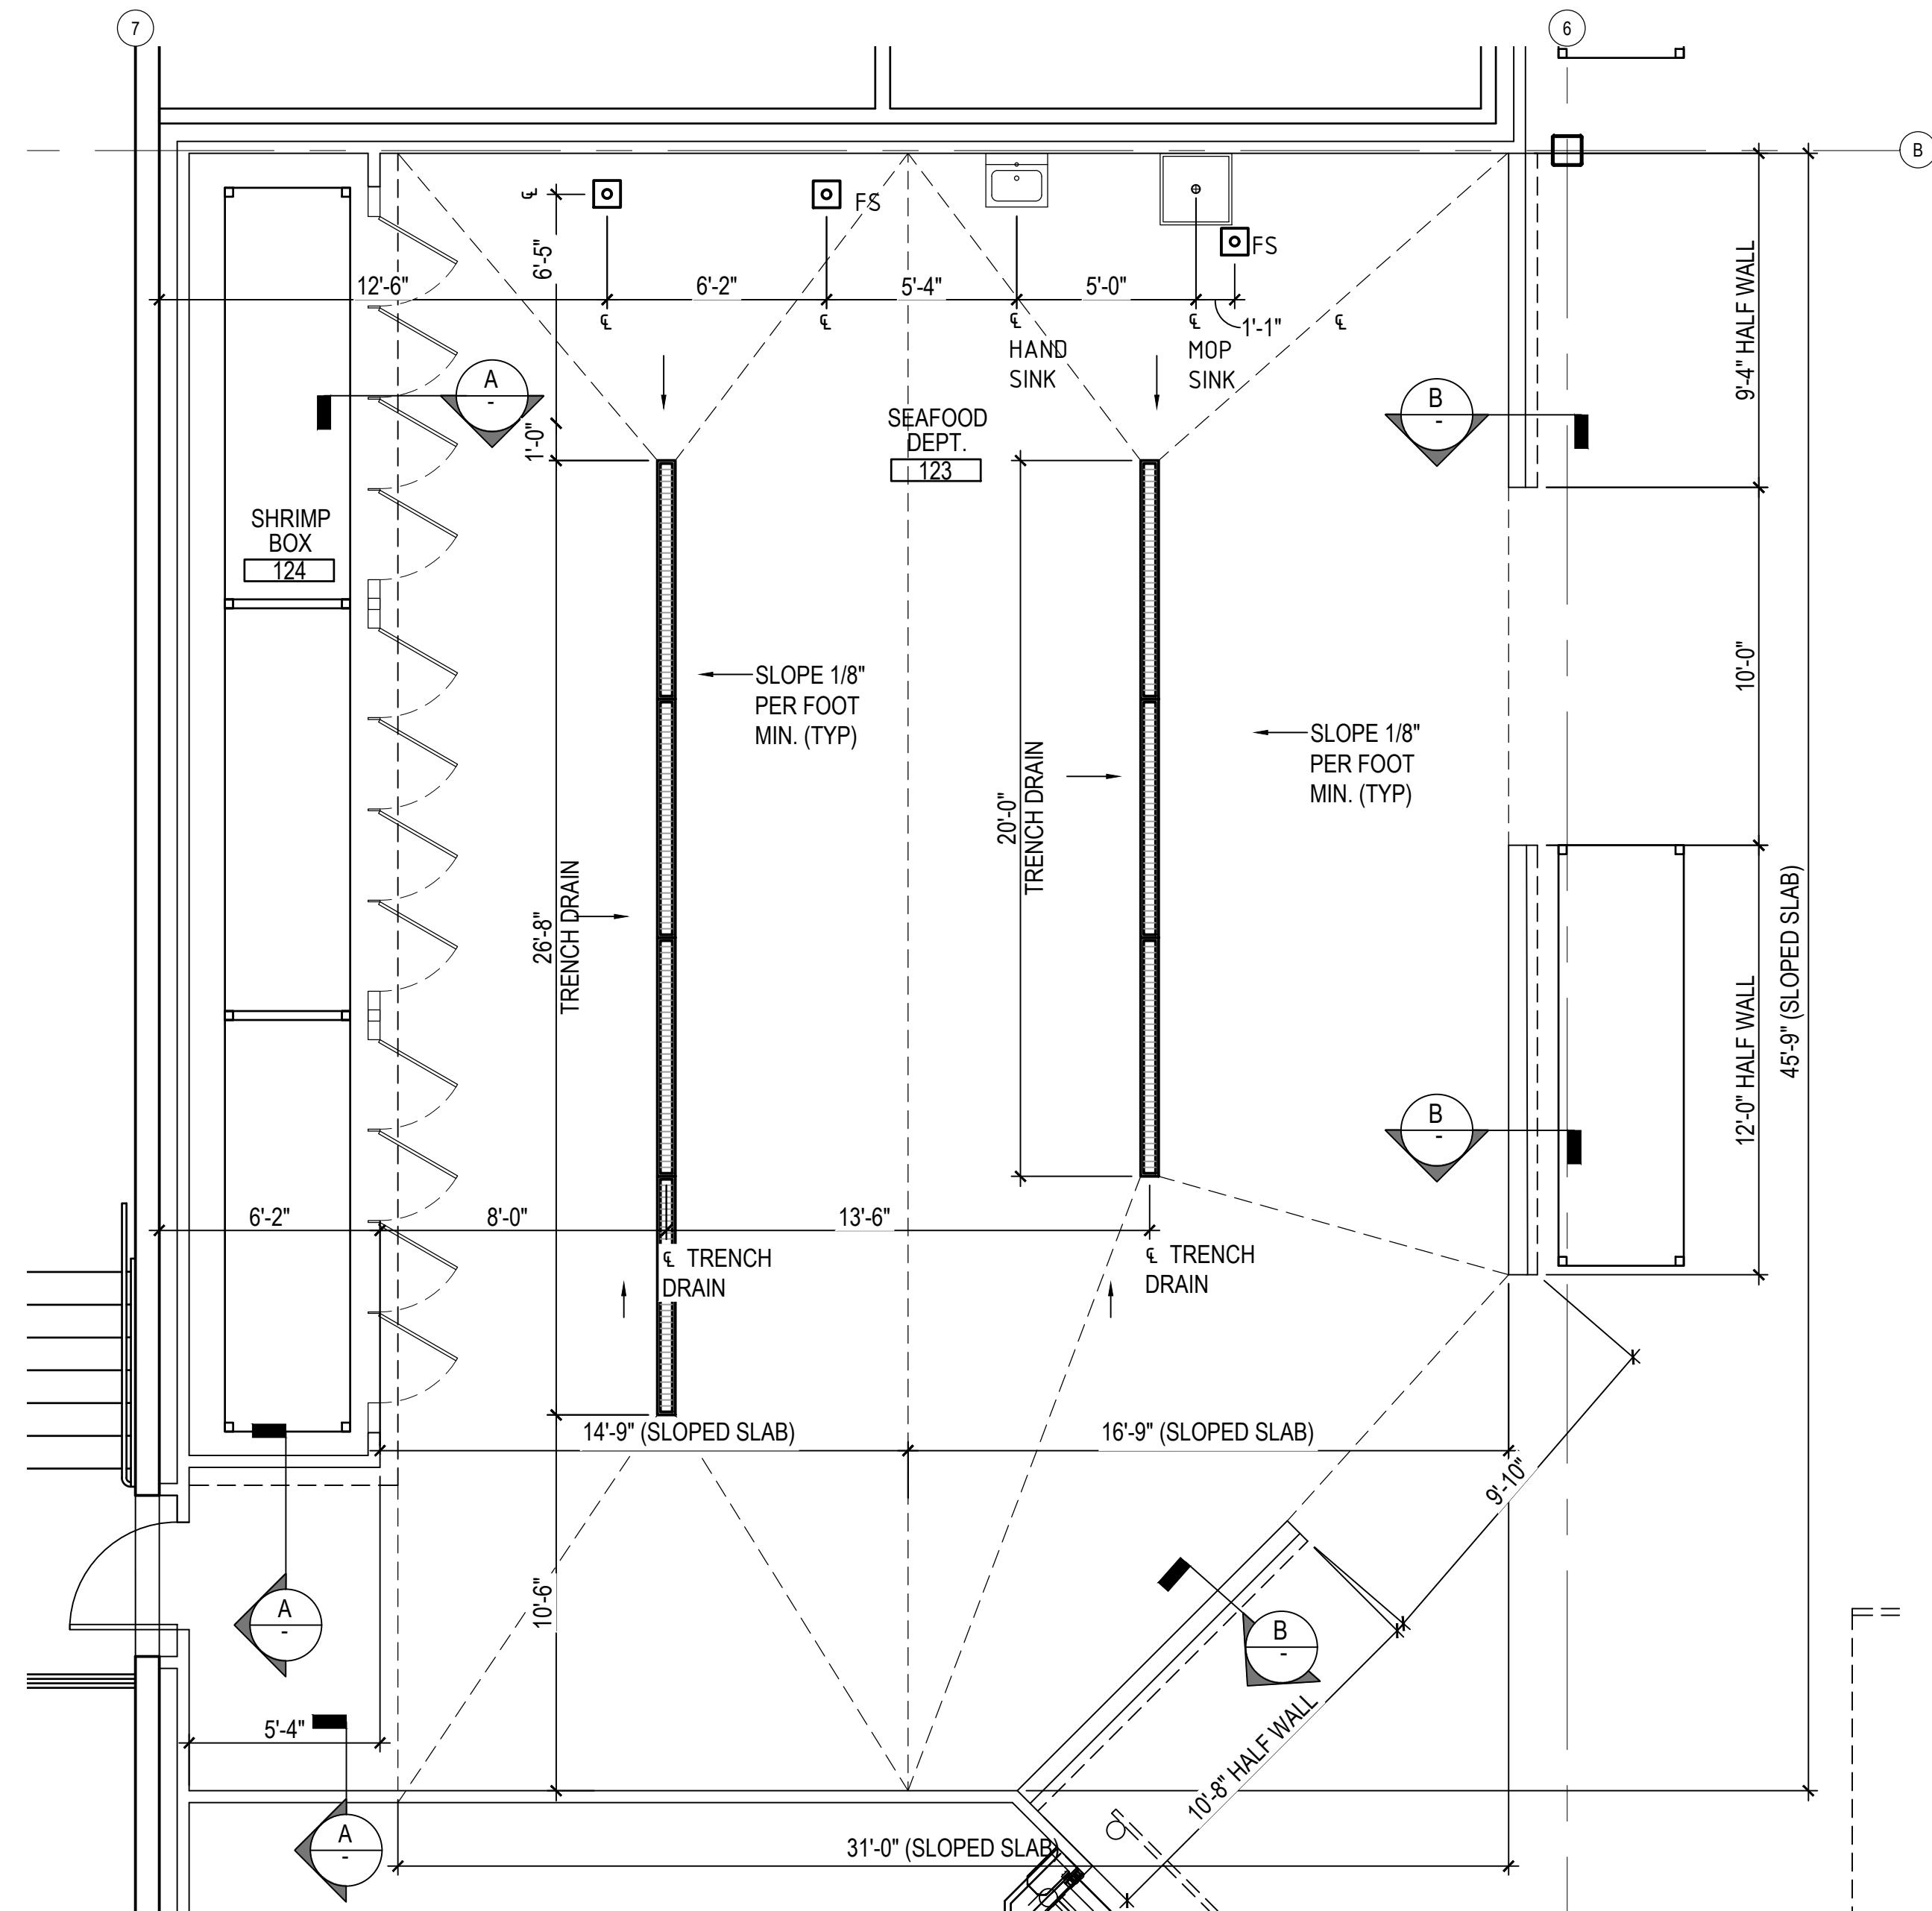

SEAFOOD ENLARGED FLOOR SLAB PLAN
SCALE: 1/4"=1'-0"