




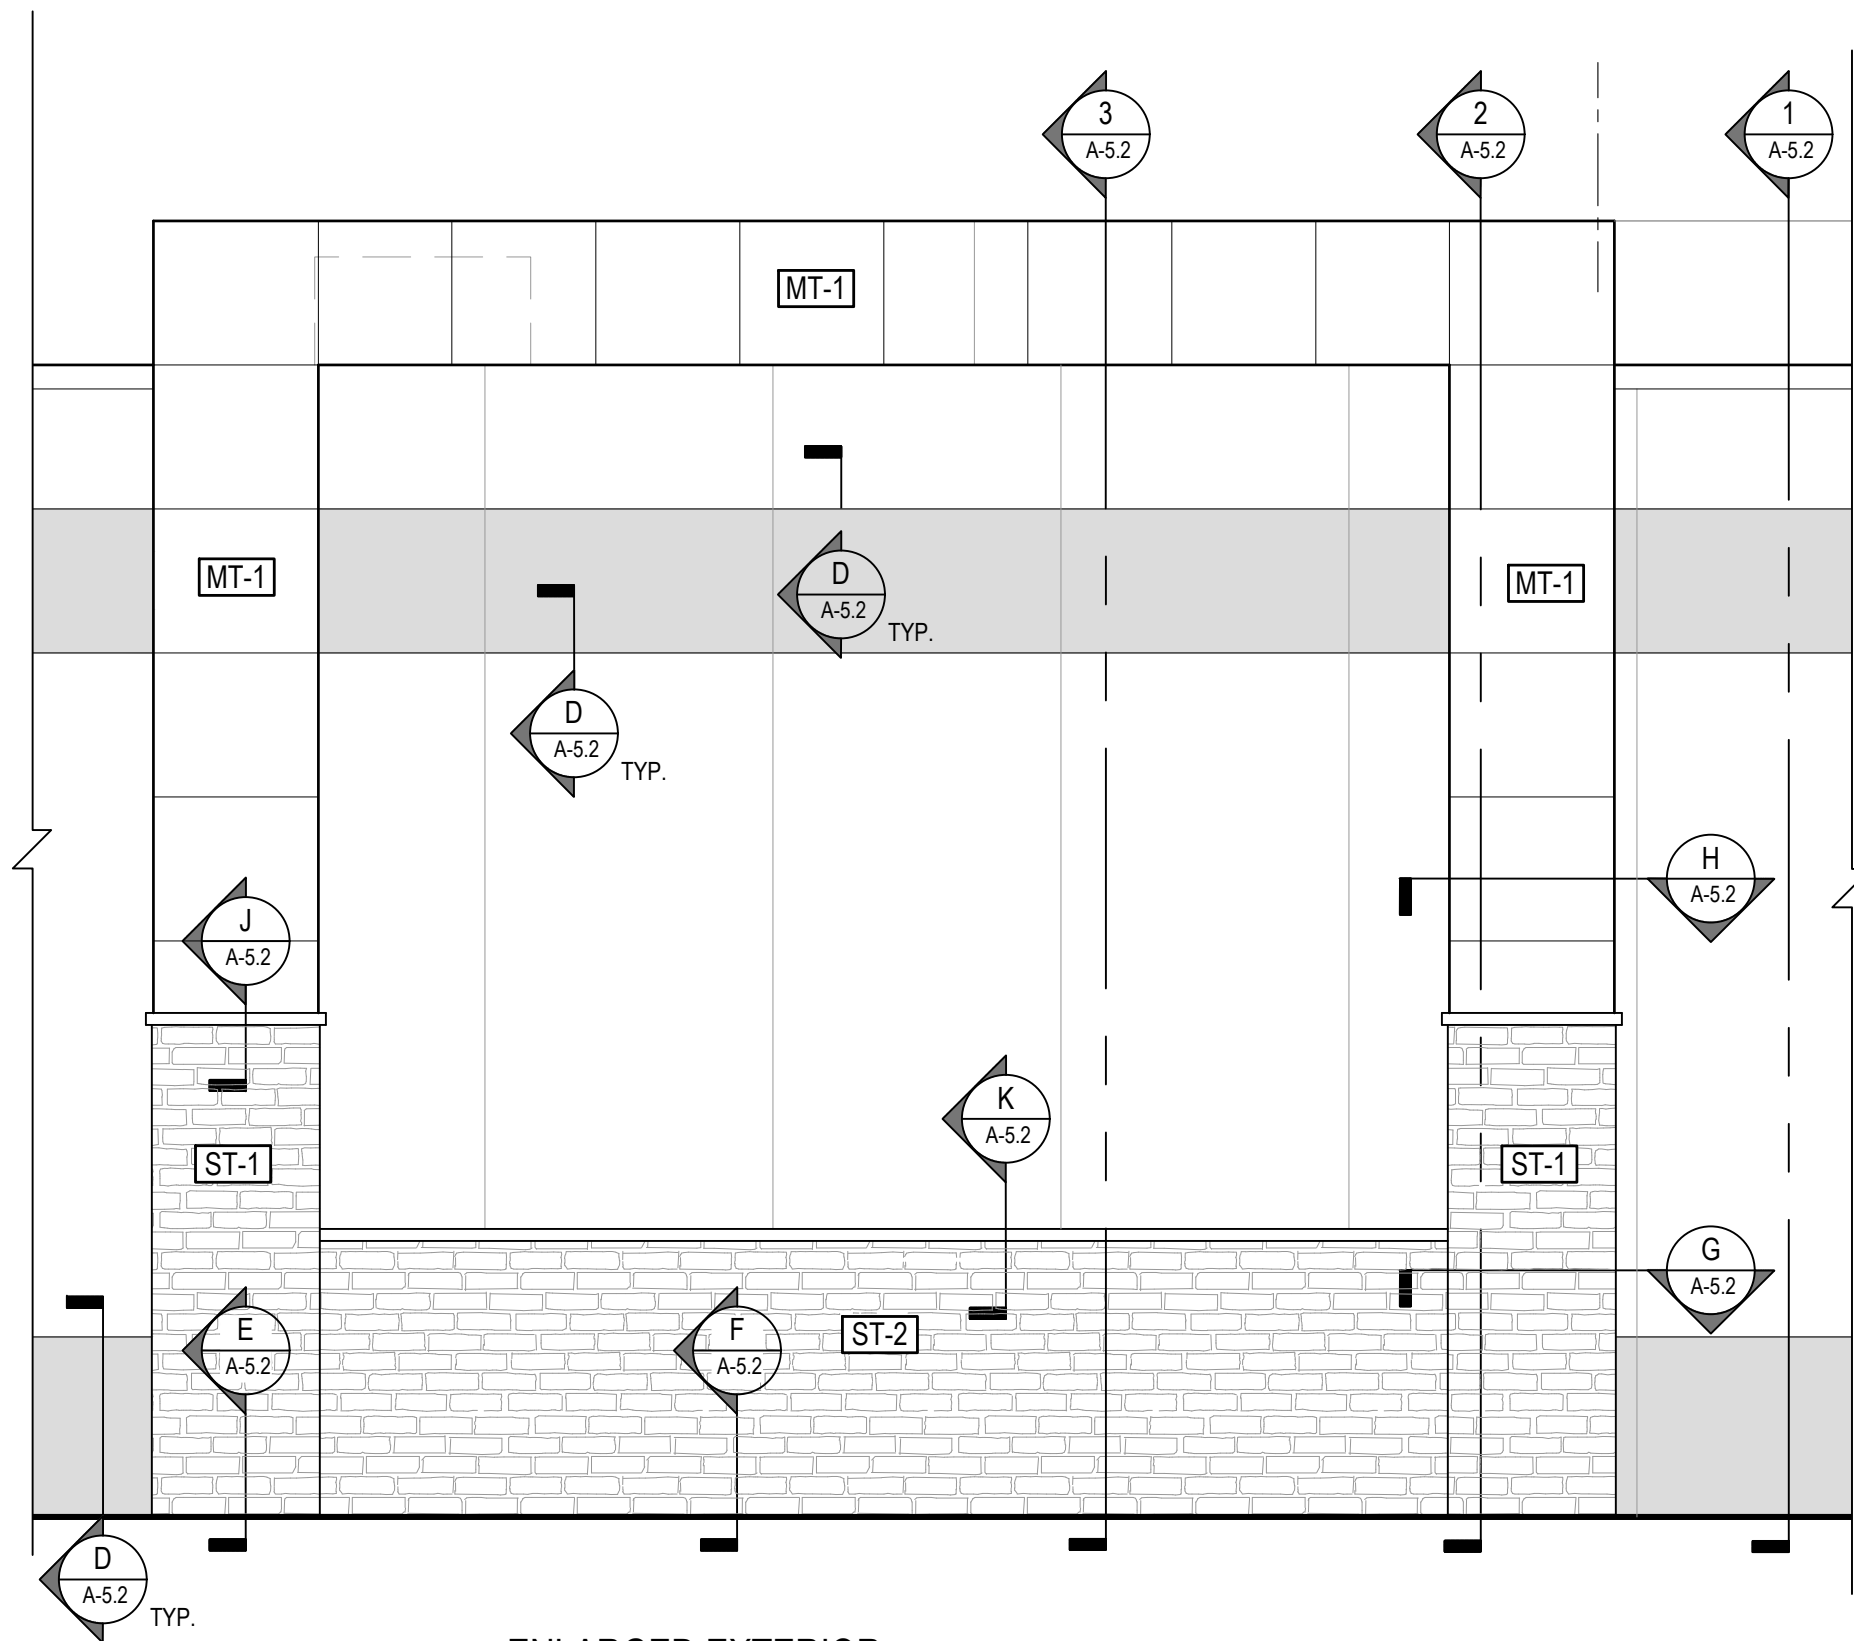


5 ENLARGED EXTERIOR
PILASTER BUMP-OUT ELEVATION
SCALE: 3/16" = 1'-0"

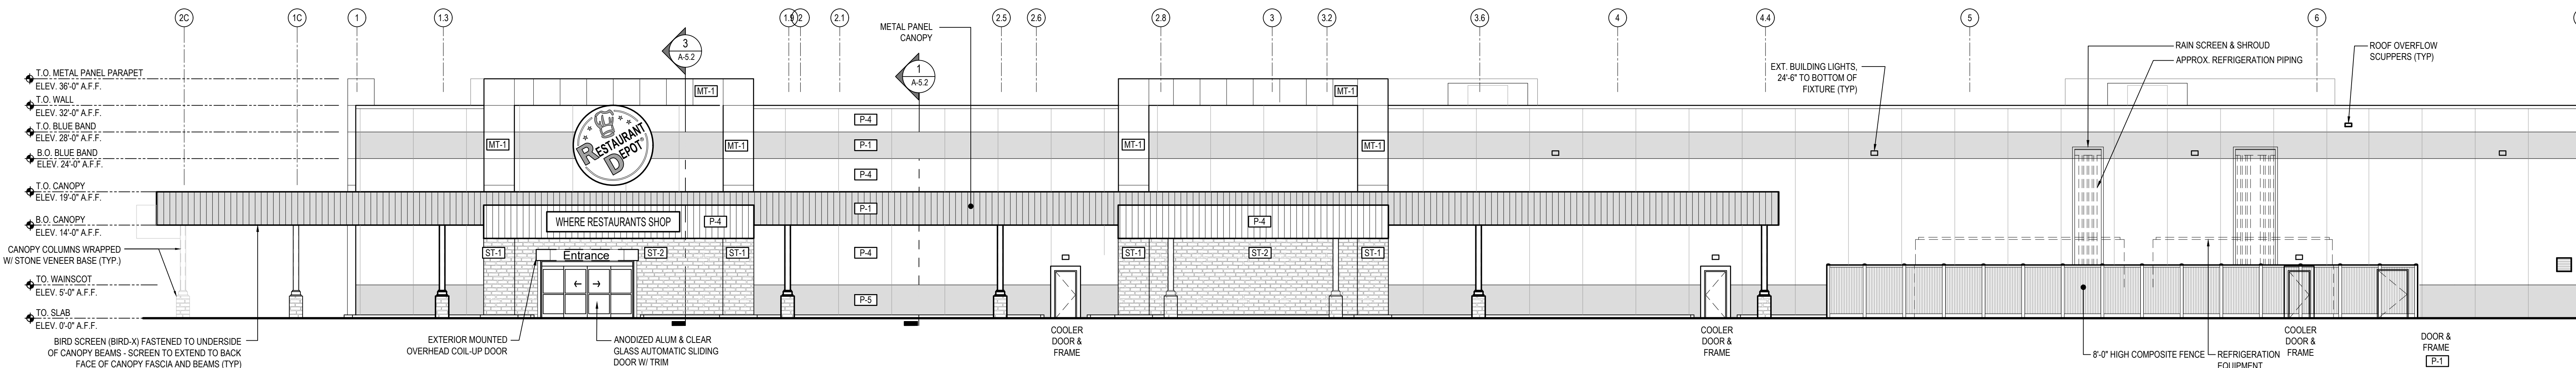


1 EAST EXTERIOR ELEVATION
SCALE: 3/32" = 1'-0"

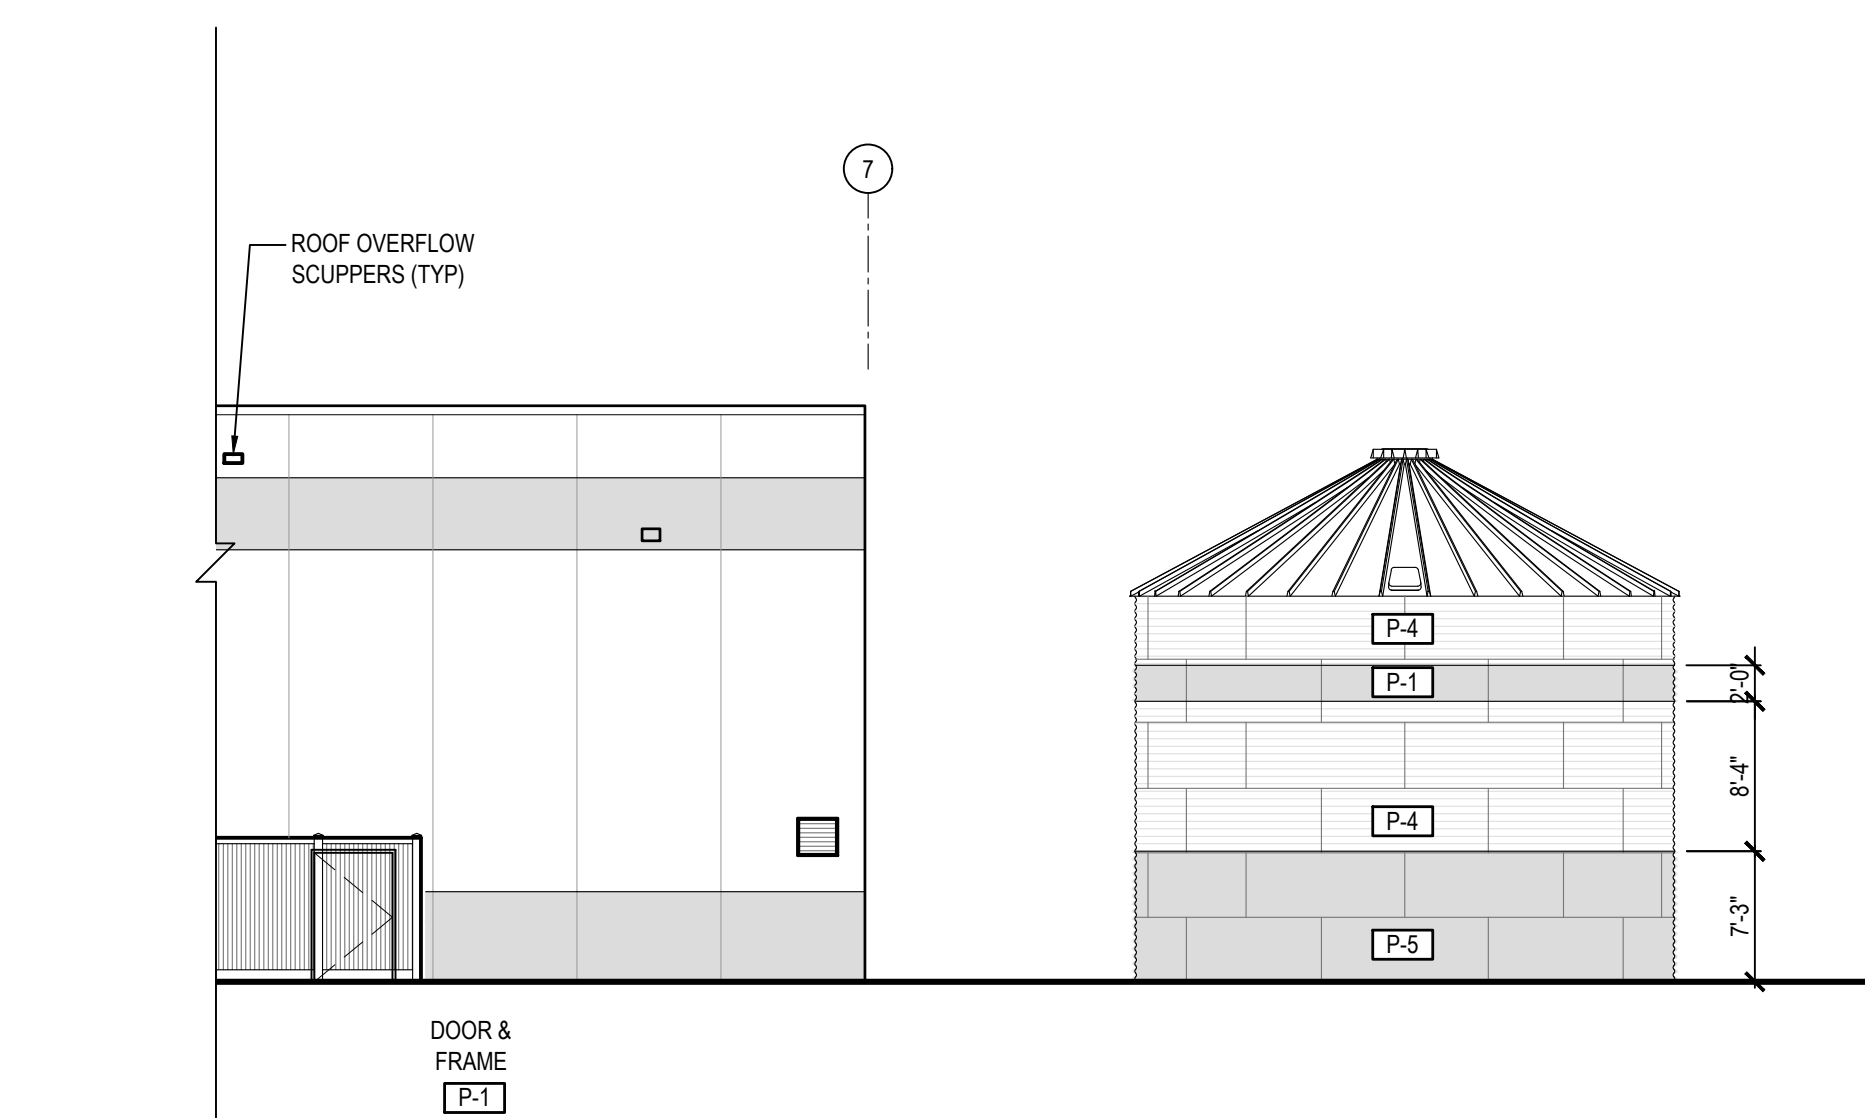

2a PARTIAL NORTH EXTERIOR ELEVATION
SCALE: 3/32" = 1'-0"

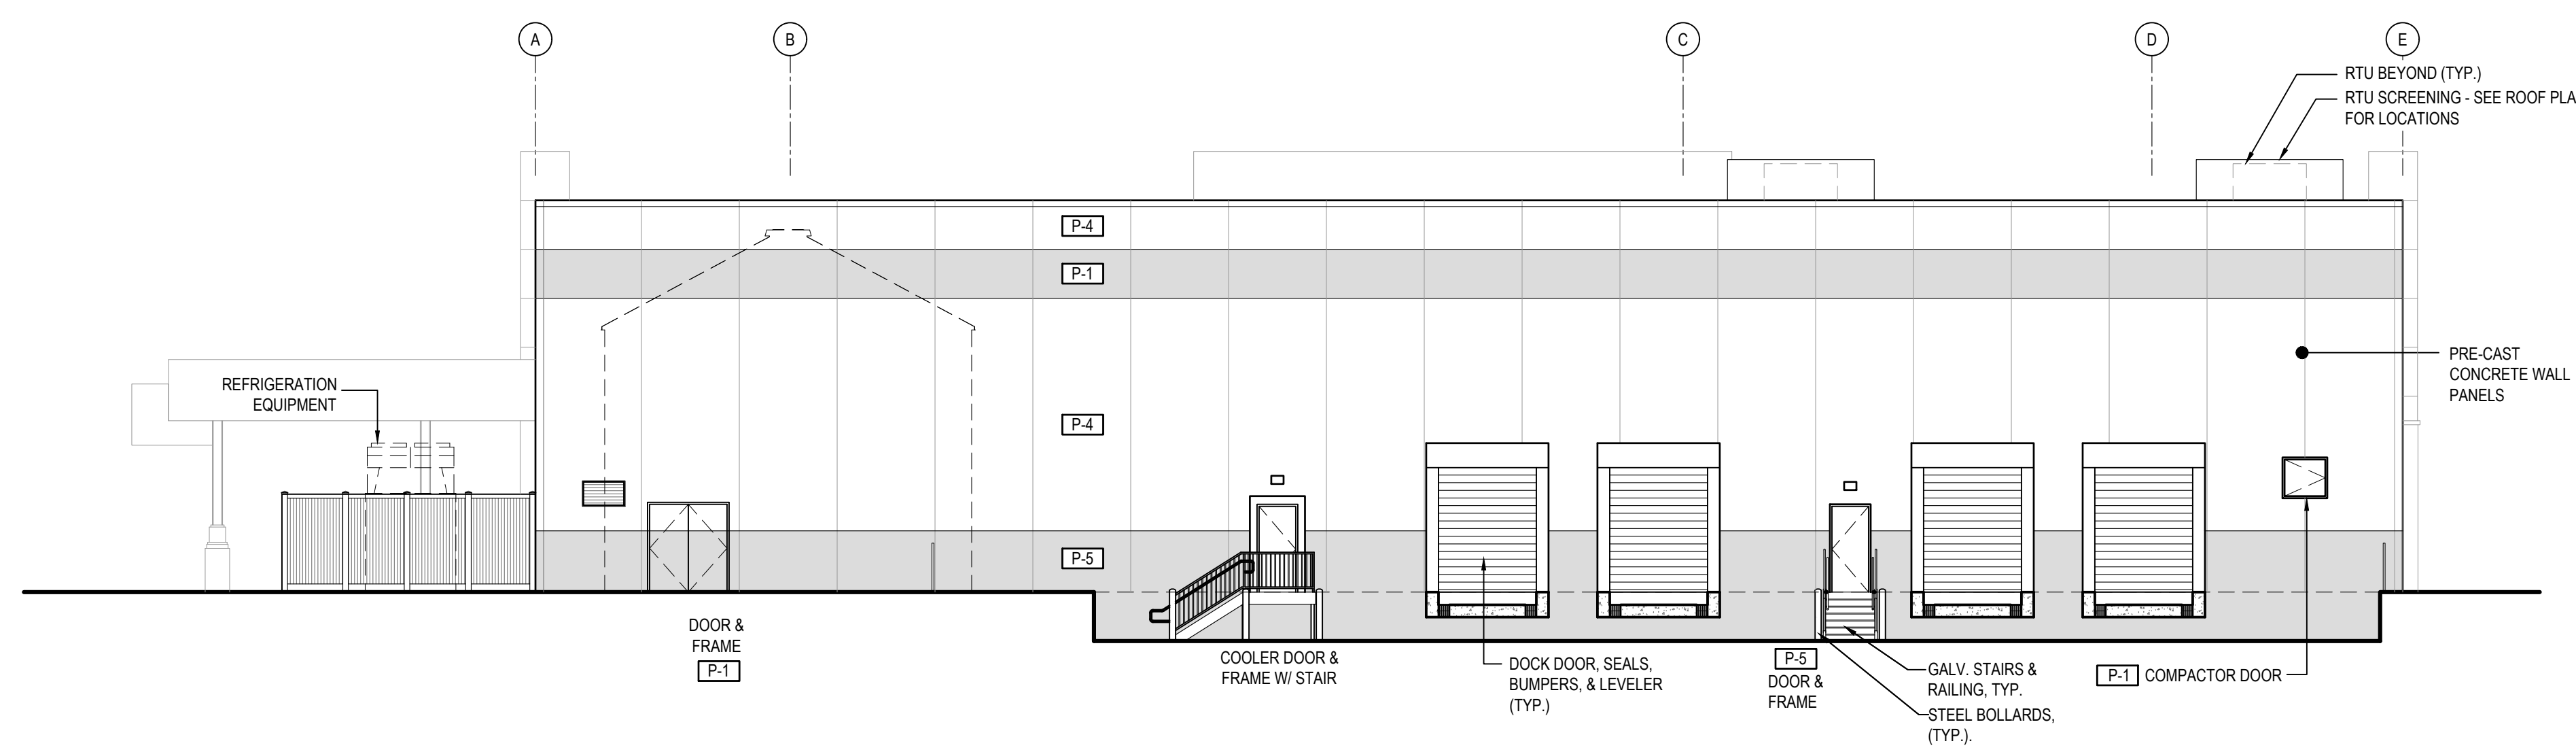

2 NORTH EXTERIOR ELEVATION
SCALE: 3/32" = 1'-0"

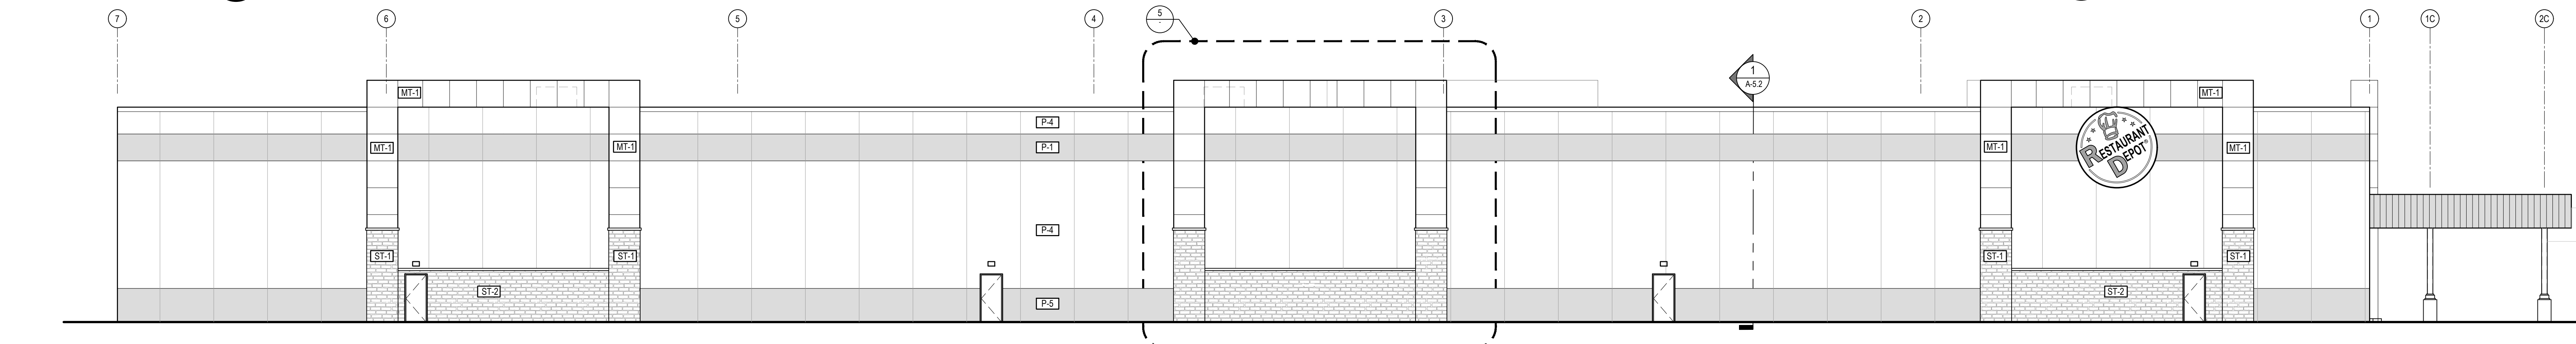

3 WEST EXTERIOR ELEVATION
SCALE: 3/32" = 1'-0"

4 SOUTH EXTERIOR ELEVATION
SCALE: 3/32" = 1'-0"

EXTERIOR FINISH MATERIAL SCHEDULE			
MARK	MATERIAL	COLOR / NAME	MANUFACTURER
P-1	PAINT	BLUE	SHERWIN WILLIAMS
P-2	PAINT	YELLOW	SHERWIN WILLIAMS
P-3	PAINT	WHITE	SHERWIN WILLIAMS
P-4	PAINT	TAN	
P-5	PAINT	CHARCOAL	
MT-1	METAL PANELS	CHARCOAL	
MT-2	ROOF COPING	TAN	
ST-1	STONE VENEER	TAN	CORONADO
ST-2	STONE VENEER	GRAY	CORONADO

NOTE: ANY CHANGES TO MATERIAL MANUFACTURER, DESIGN, COLOR, ETC. SHALL BE APPROVED BY THE ARCHITECT. IMMEDIATELY REQUEST APPROVAL FROM THE ARCHITECT UPON MATERIAL PROPOSAL.



KLS
ARCHITECT

Kurt L. Sametz, Architect
17710 Danbury Road, Suite 407
Danbury, CT 06810
Phone (203) 521-5134 • Fax (203) 521-4824 • www.klsarchitects.com

Restaurant Depot / BREWSTER, NY

BREWSTER, NY 10509

DANBURY ROAD (LOT 48) BLOCK 0002

THESE DOCUMENTS CONTAIN INFORMATION PROPRIETARY TO KLS ARCHITECTS, INC.
UNAUTHORIZED USE OF THESE DOCUMENTS IS EXPRESSLY PROHIBITED UNLESS AGREED UPON IN WRITING.

REVISIONS

#	DATE	TYPE
1		
2		
3		
4		
5		
6		
7		
8		
9		
10		

EXTERIOR
ELEVATIONS

DATE: 9/10/2020

JOB NO. 19230

A-4.1
SHEET NO.