
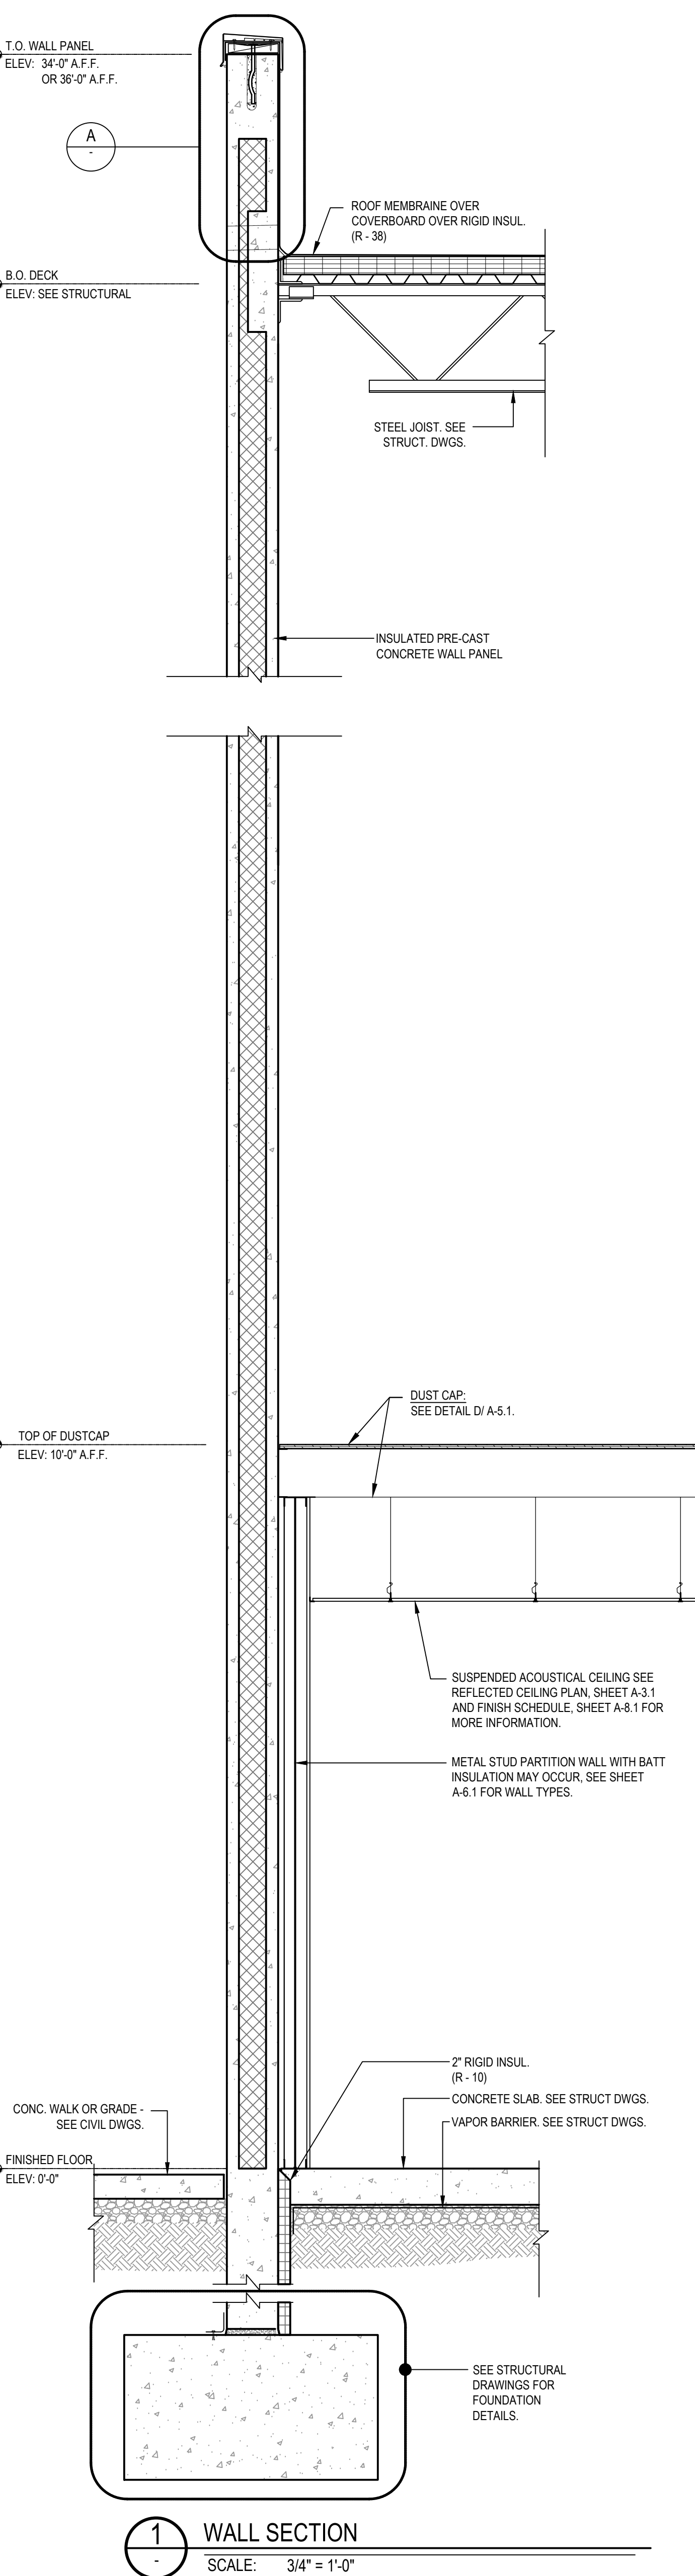
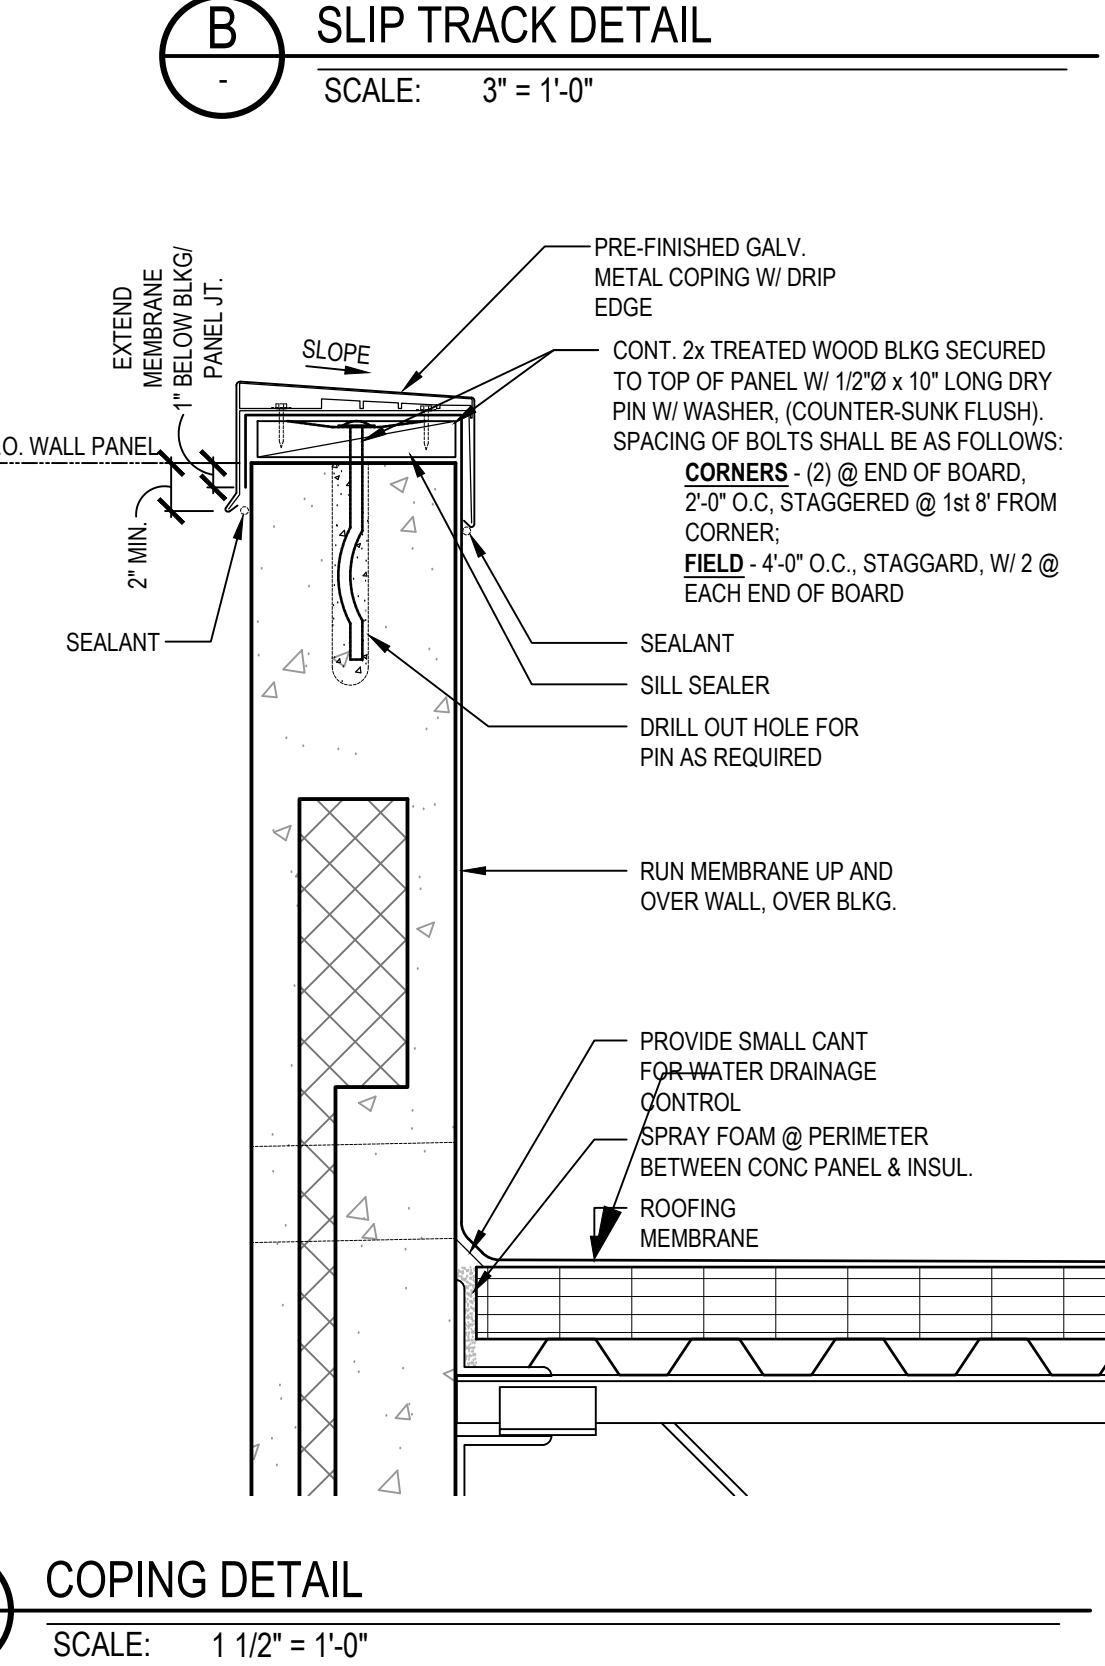
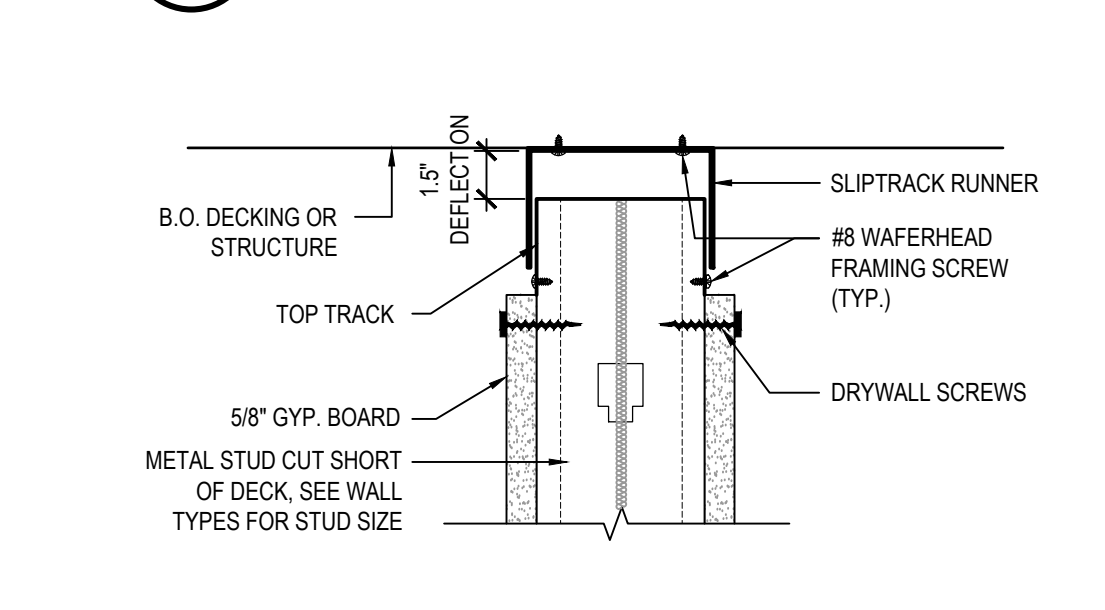
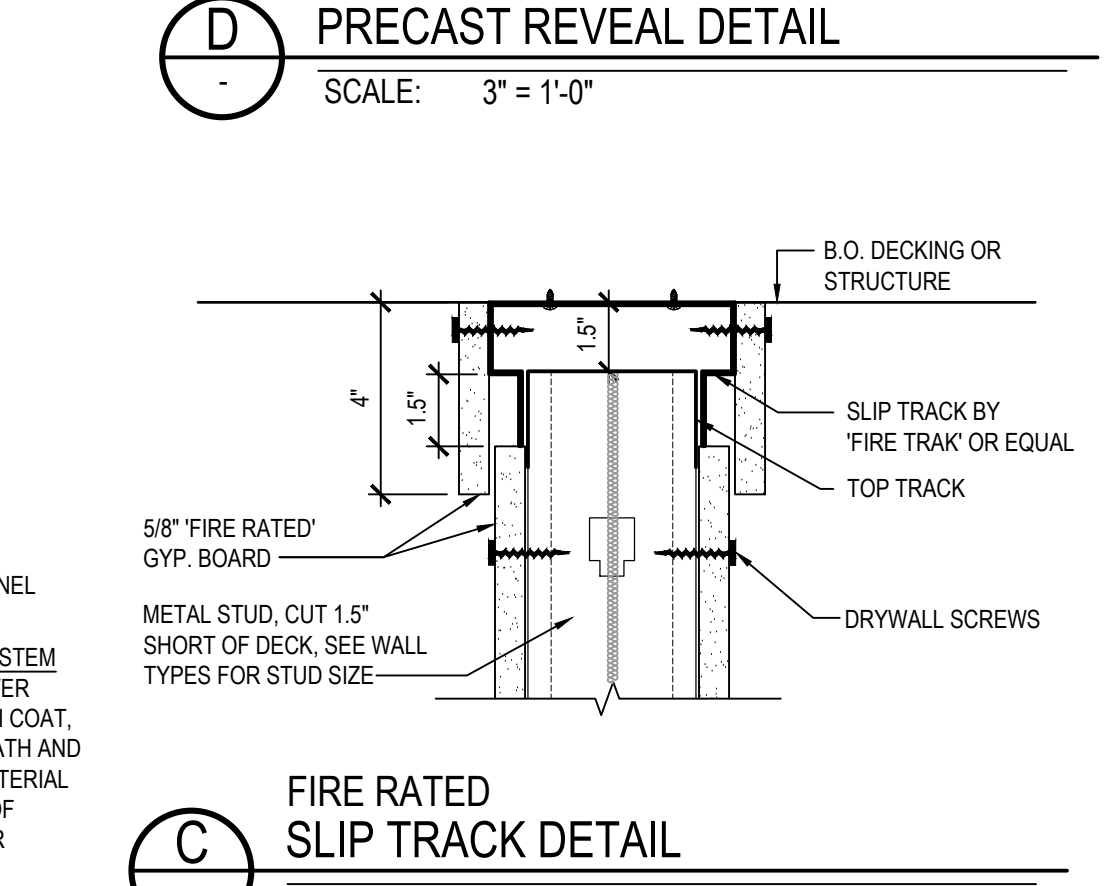
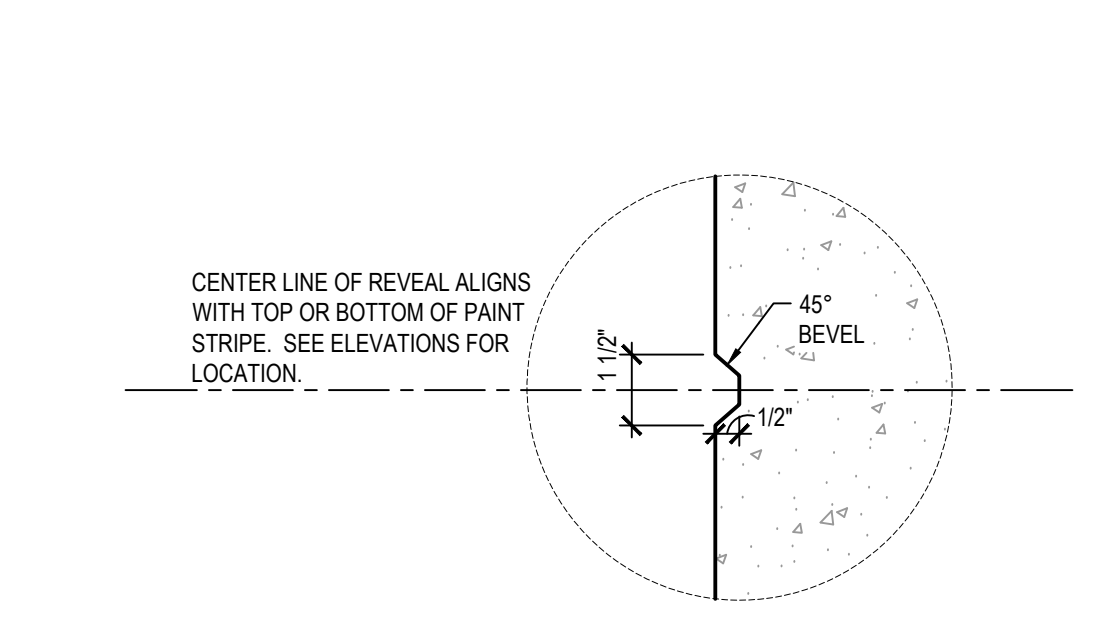
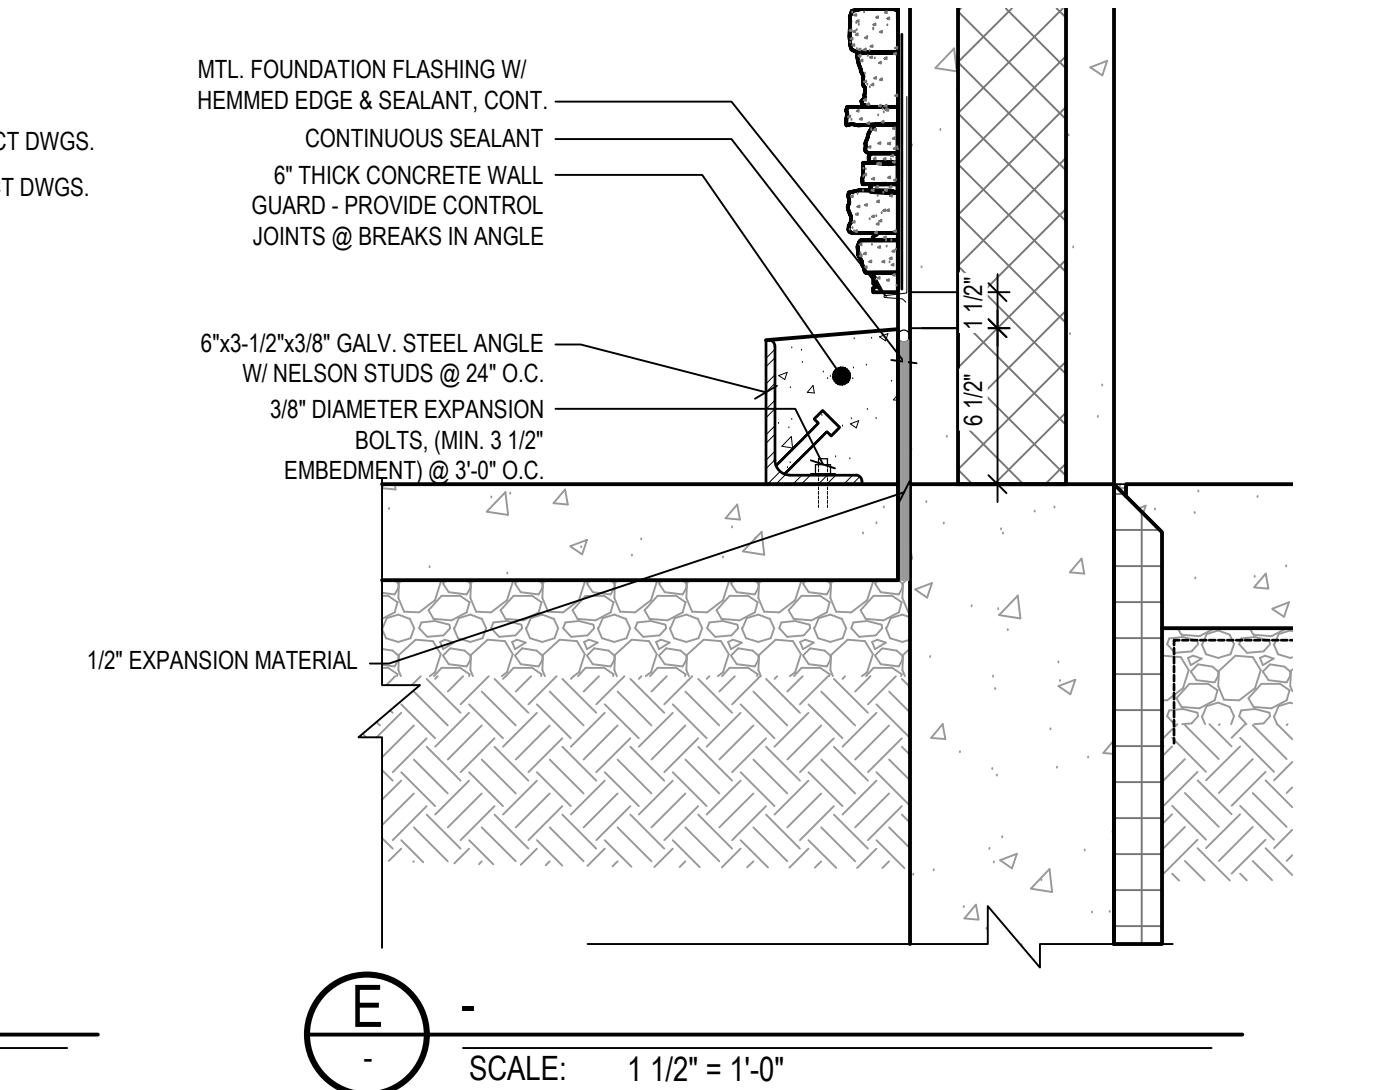
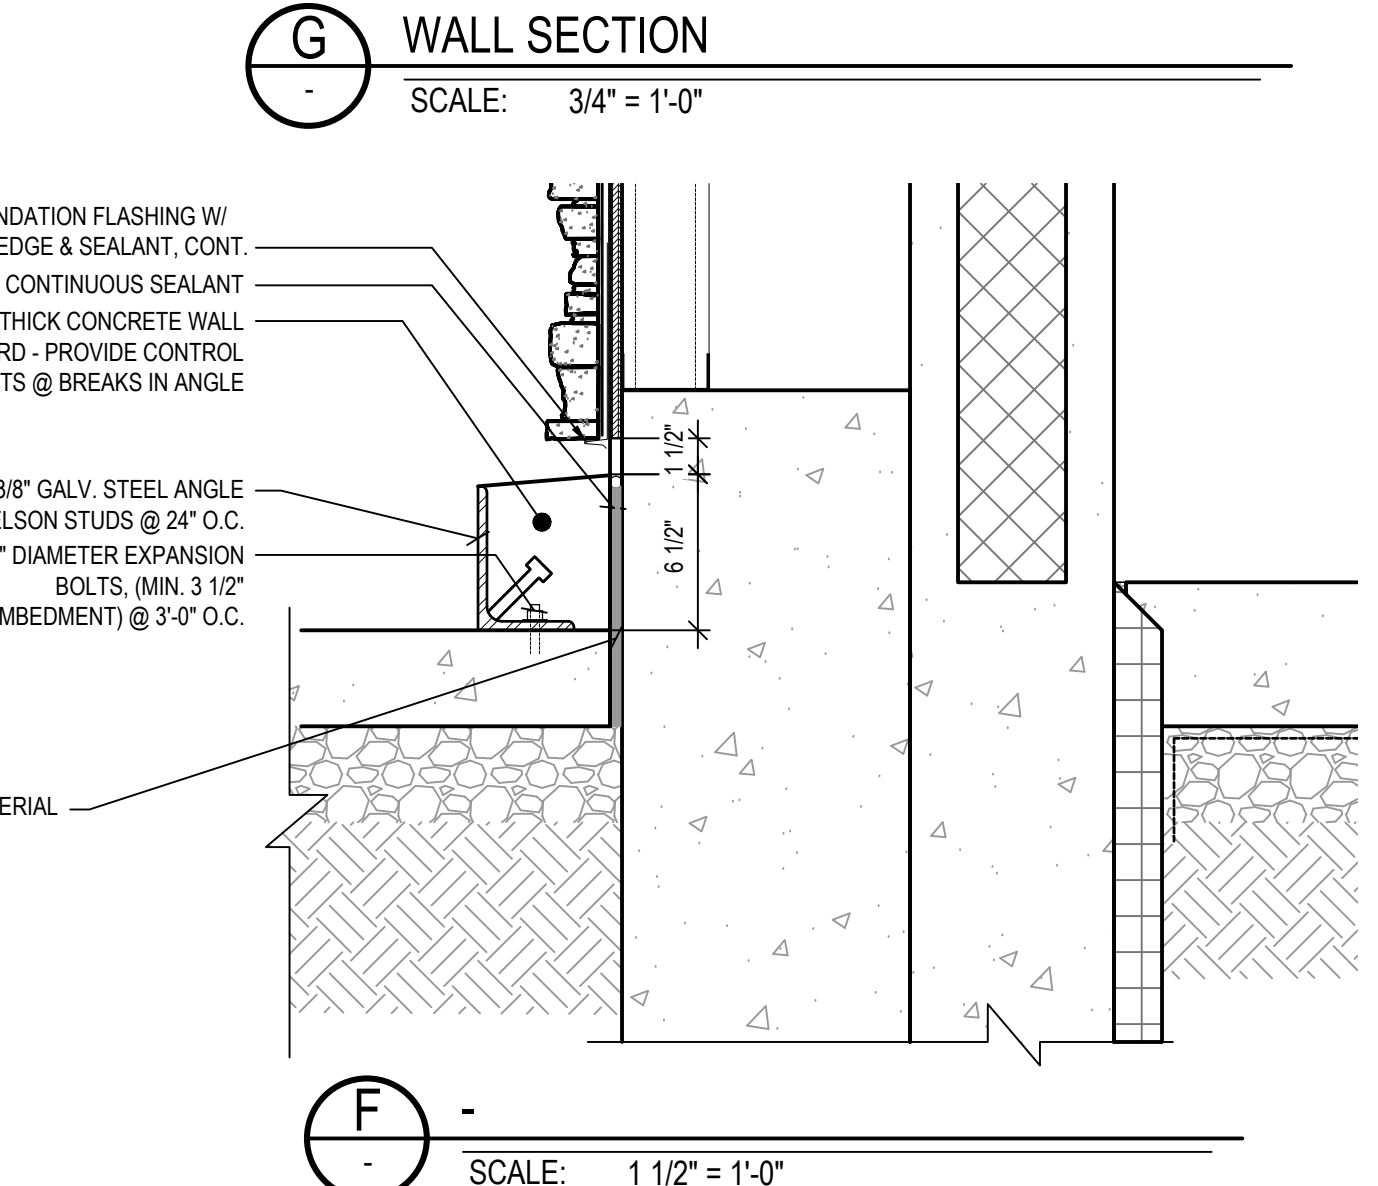
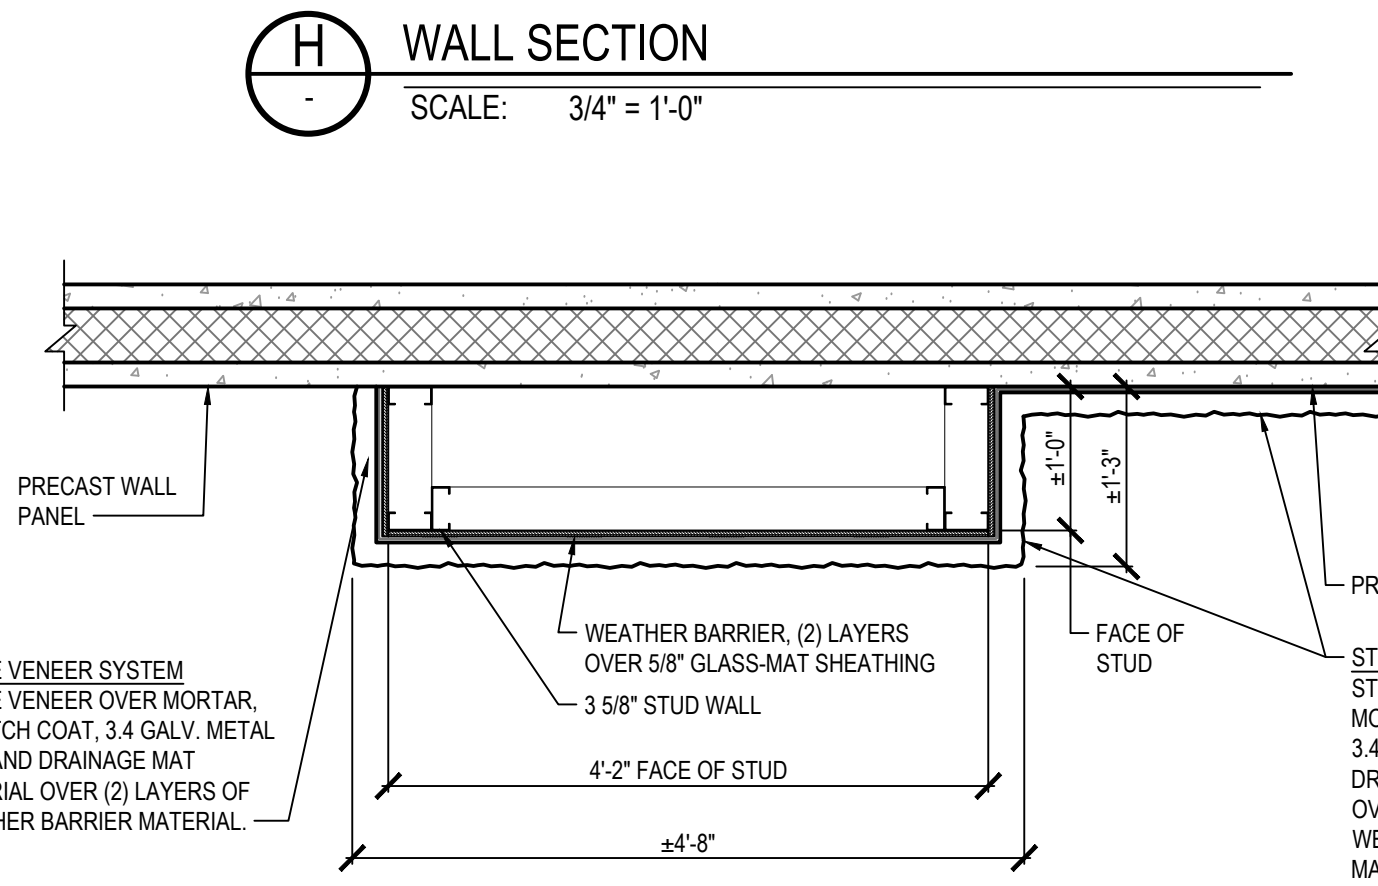
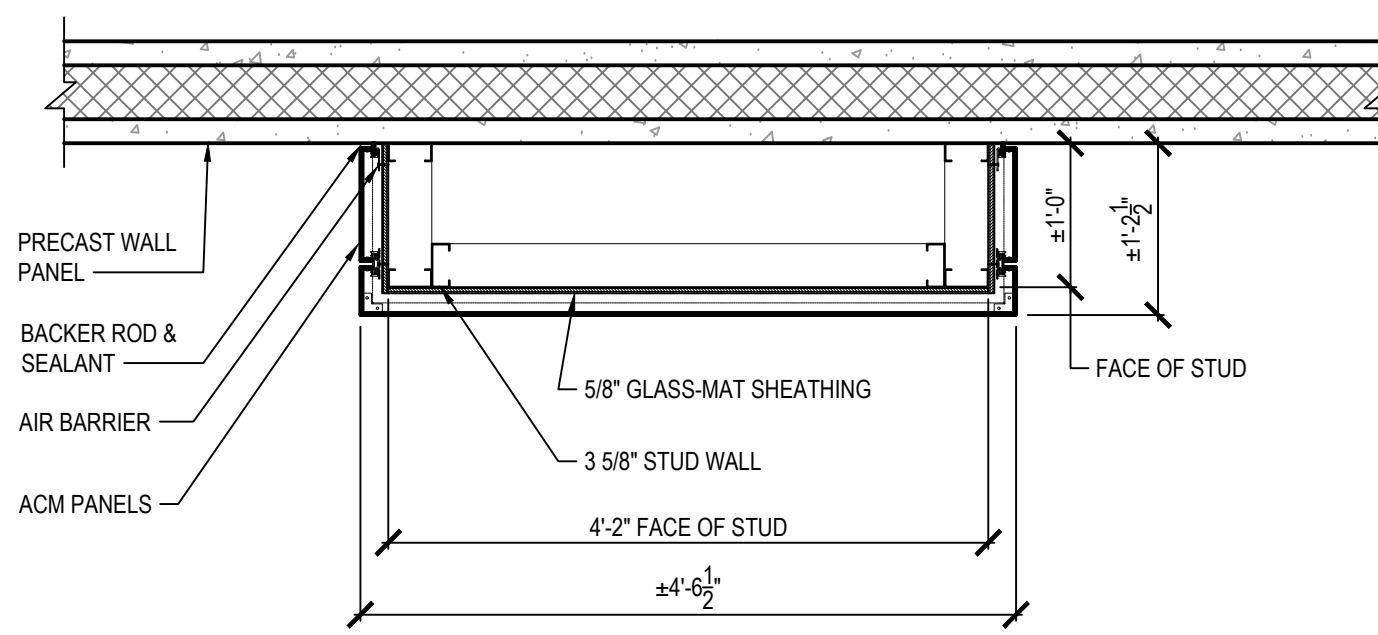
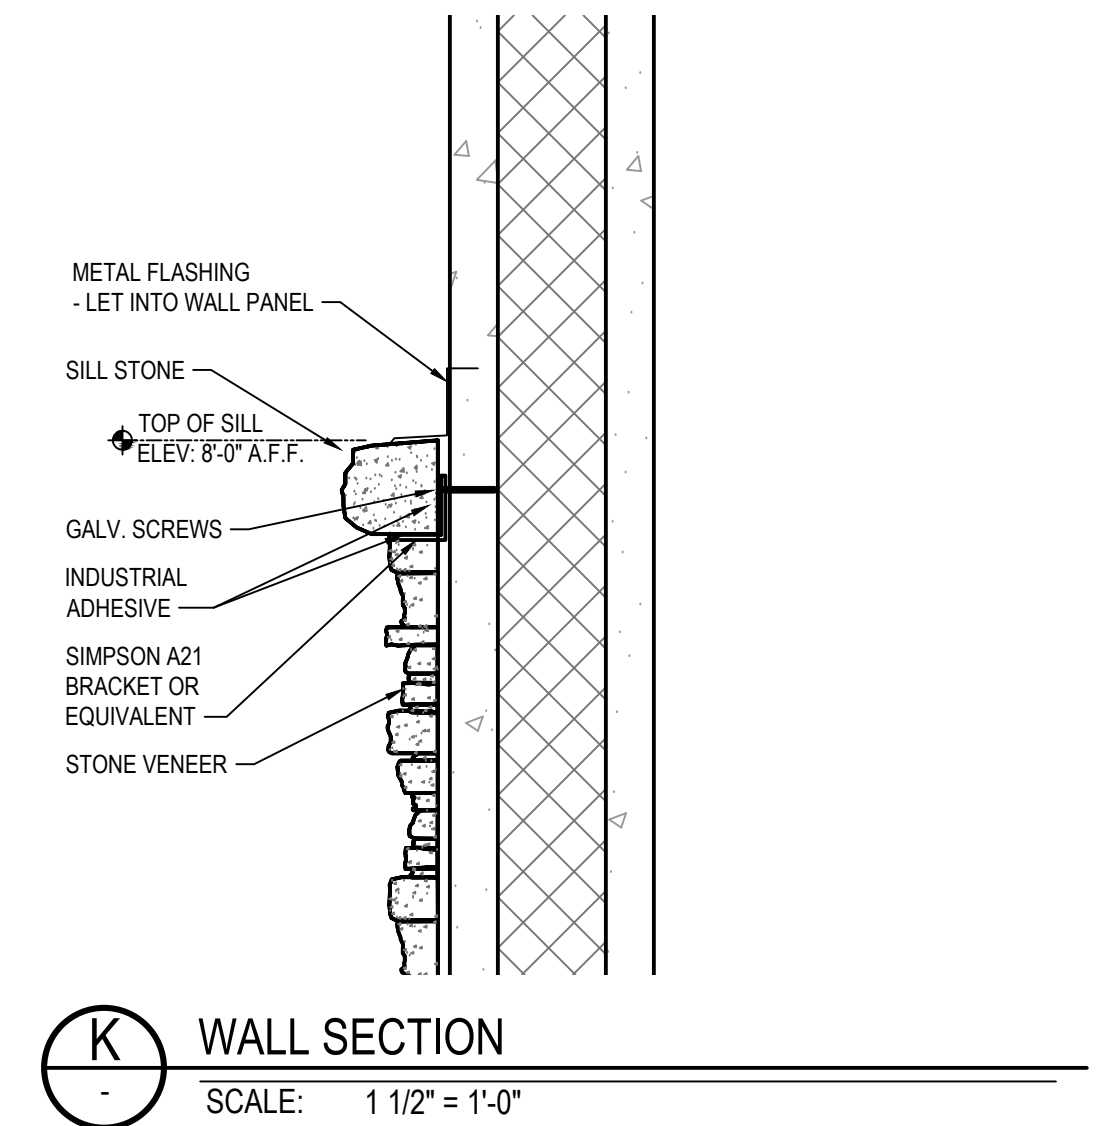
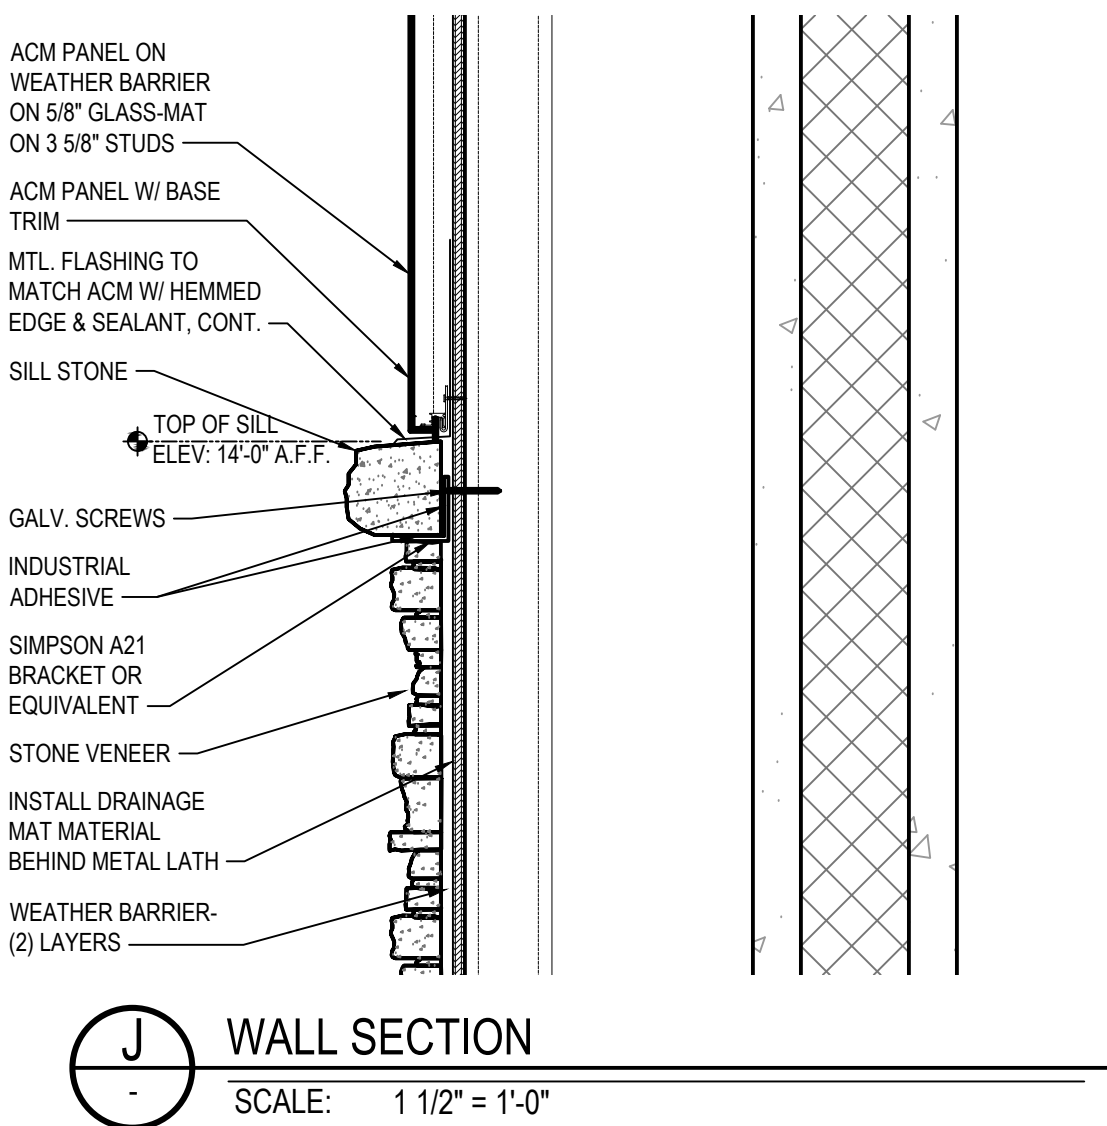
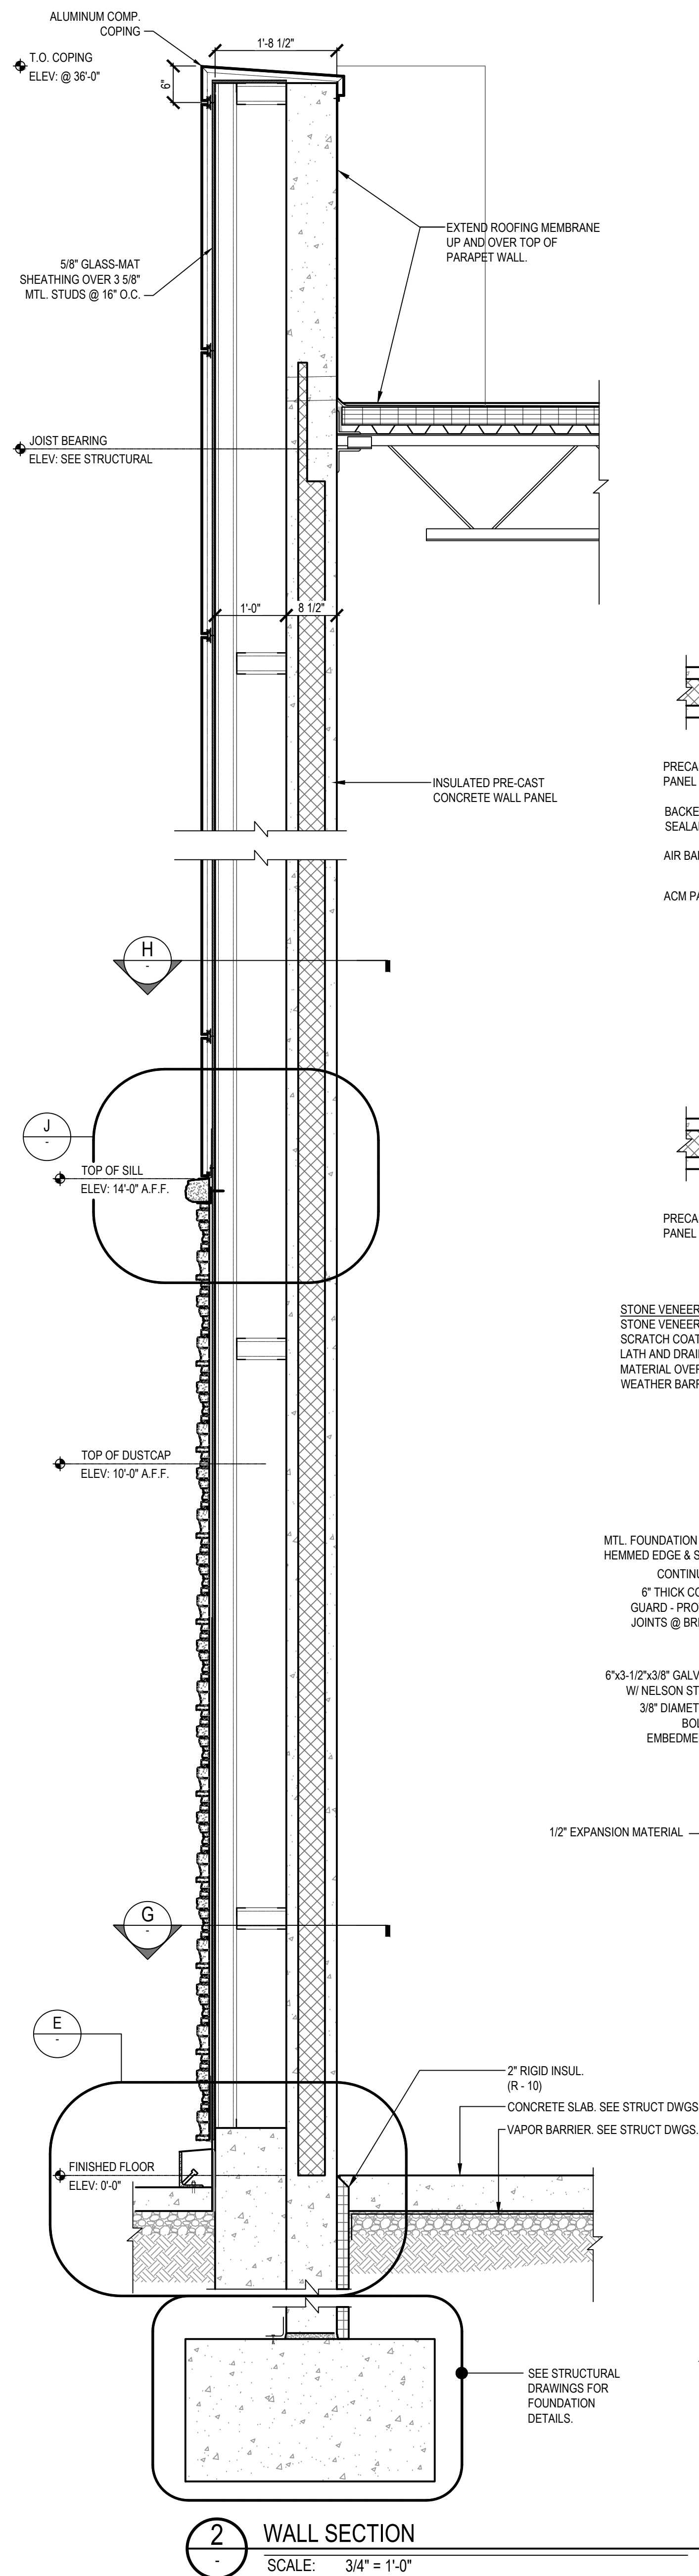


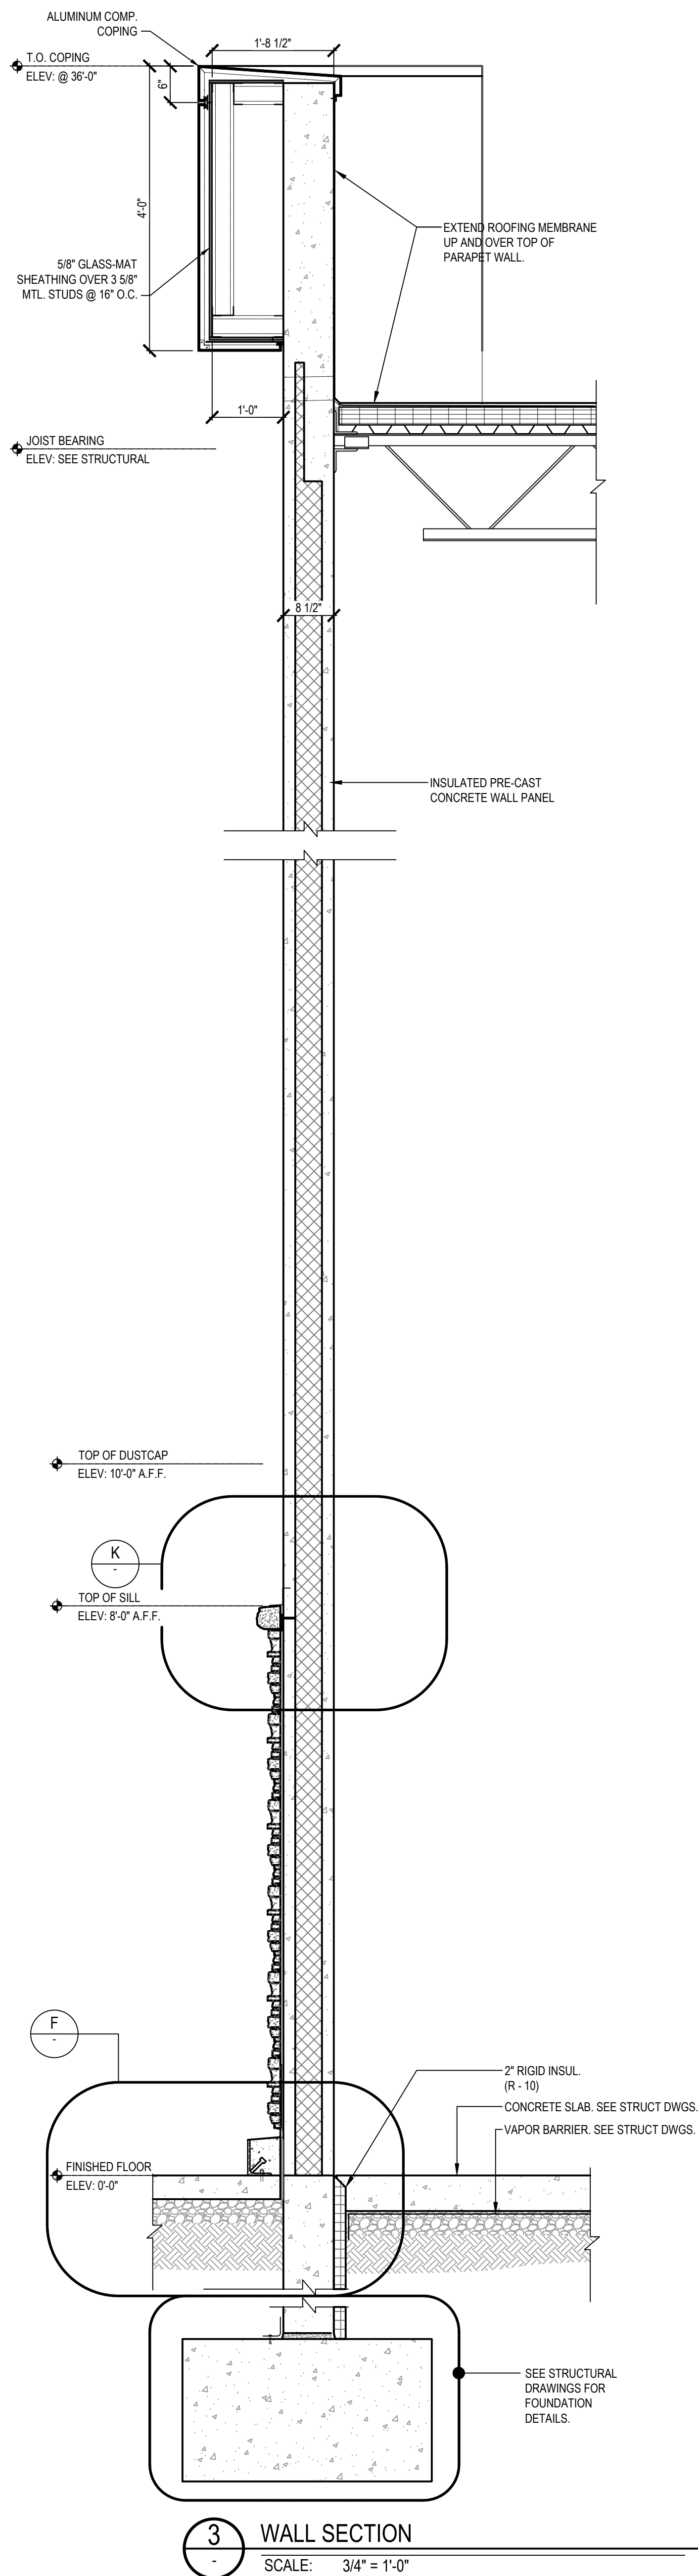

KLS
ARCHITECT

Kurt L. Schmitz, Architect
17110 Queens Blvd., Suite 4407
Flushing, NY 11355
Phone (718) 521-5134 • Fax (718) 521-4824 • www.klsarchitects.com

Restaurant Depot / BREWSTER, NY

BREWSTER, NY 10509

DANBURY ROAD (LOT 48 | BLOCK 0002)

THESE DOCUMENTS CONTAIN INFORMATION PROPRIETARY TO ADA ARCHITECTS, INC.
UNAUTHORIZED USE OF THESE DOCUMENTS IS EXPRESSLY PROHIBITED UPON IN WRITING.

REVISIONS	
#	DATE / TYPE
1	
2	
3	
4	
5	
6	
7	
8	
9	
10	

WALL SECTIONS

DATE: 9/10/2020
JOB NO. 19230

A-5.2
SHEET NO.