
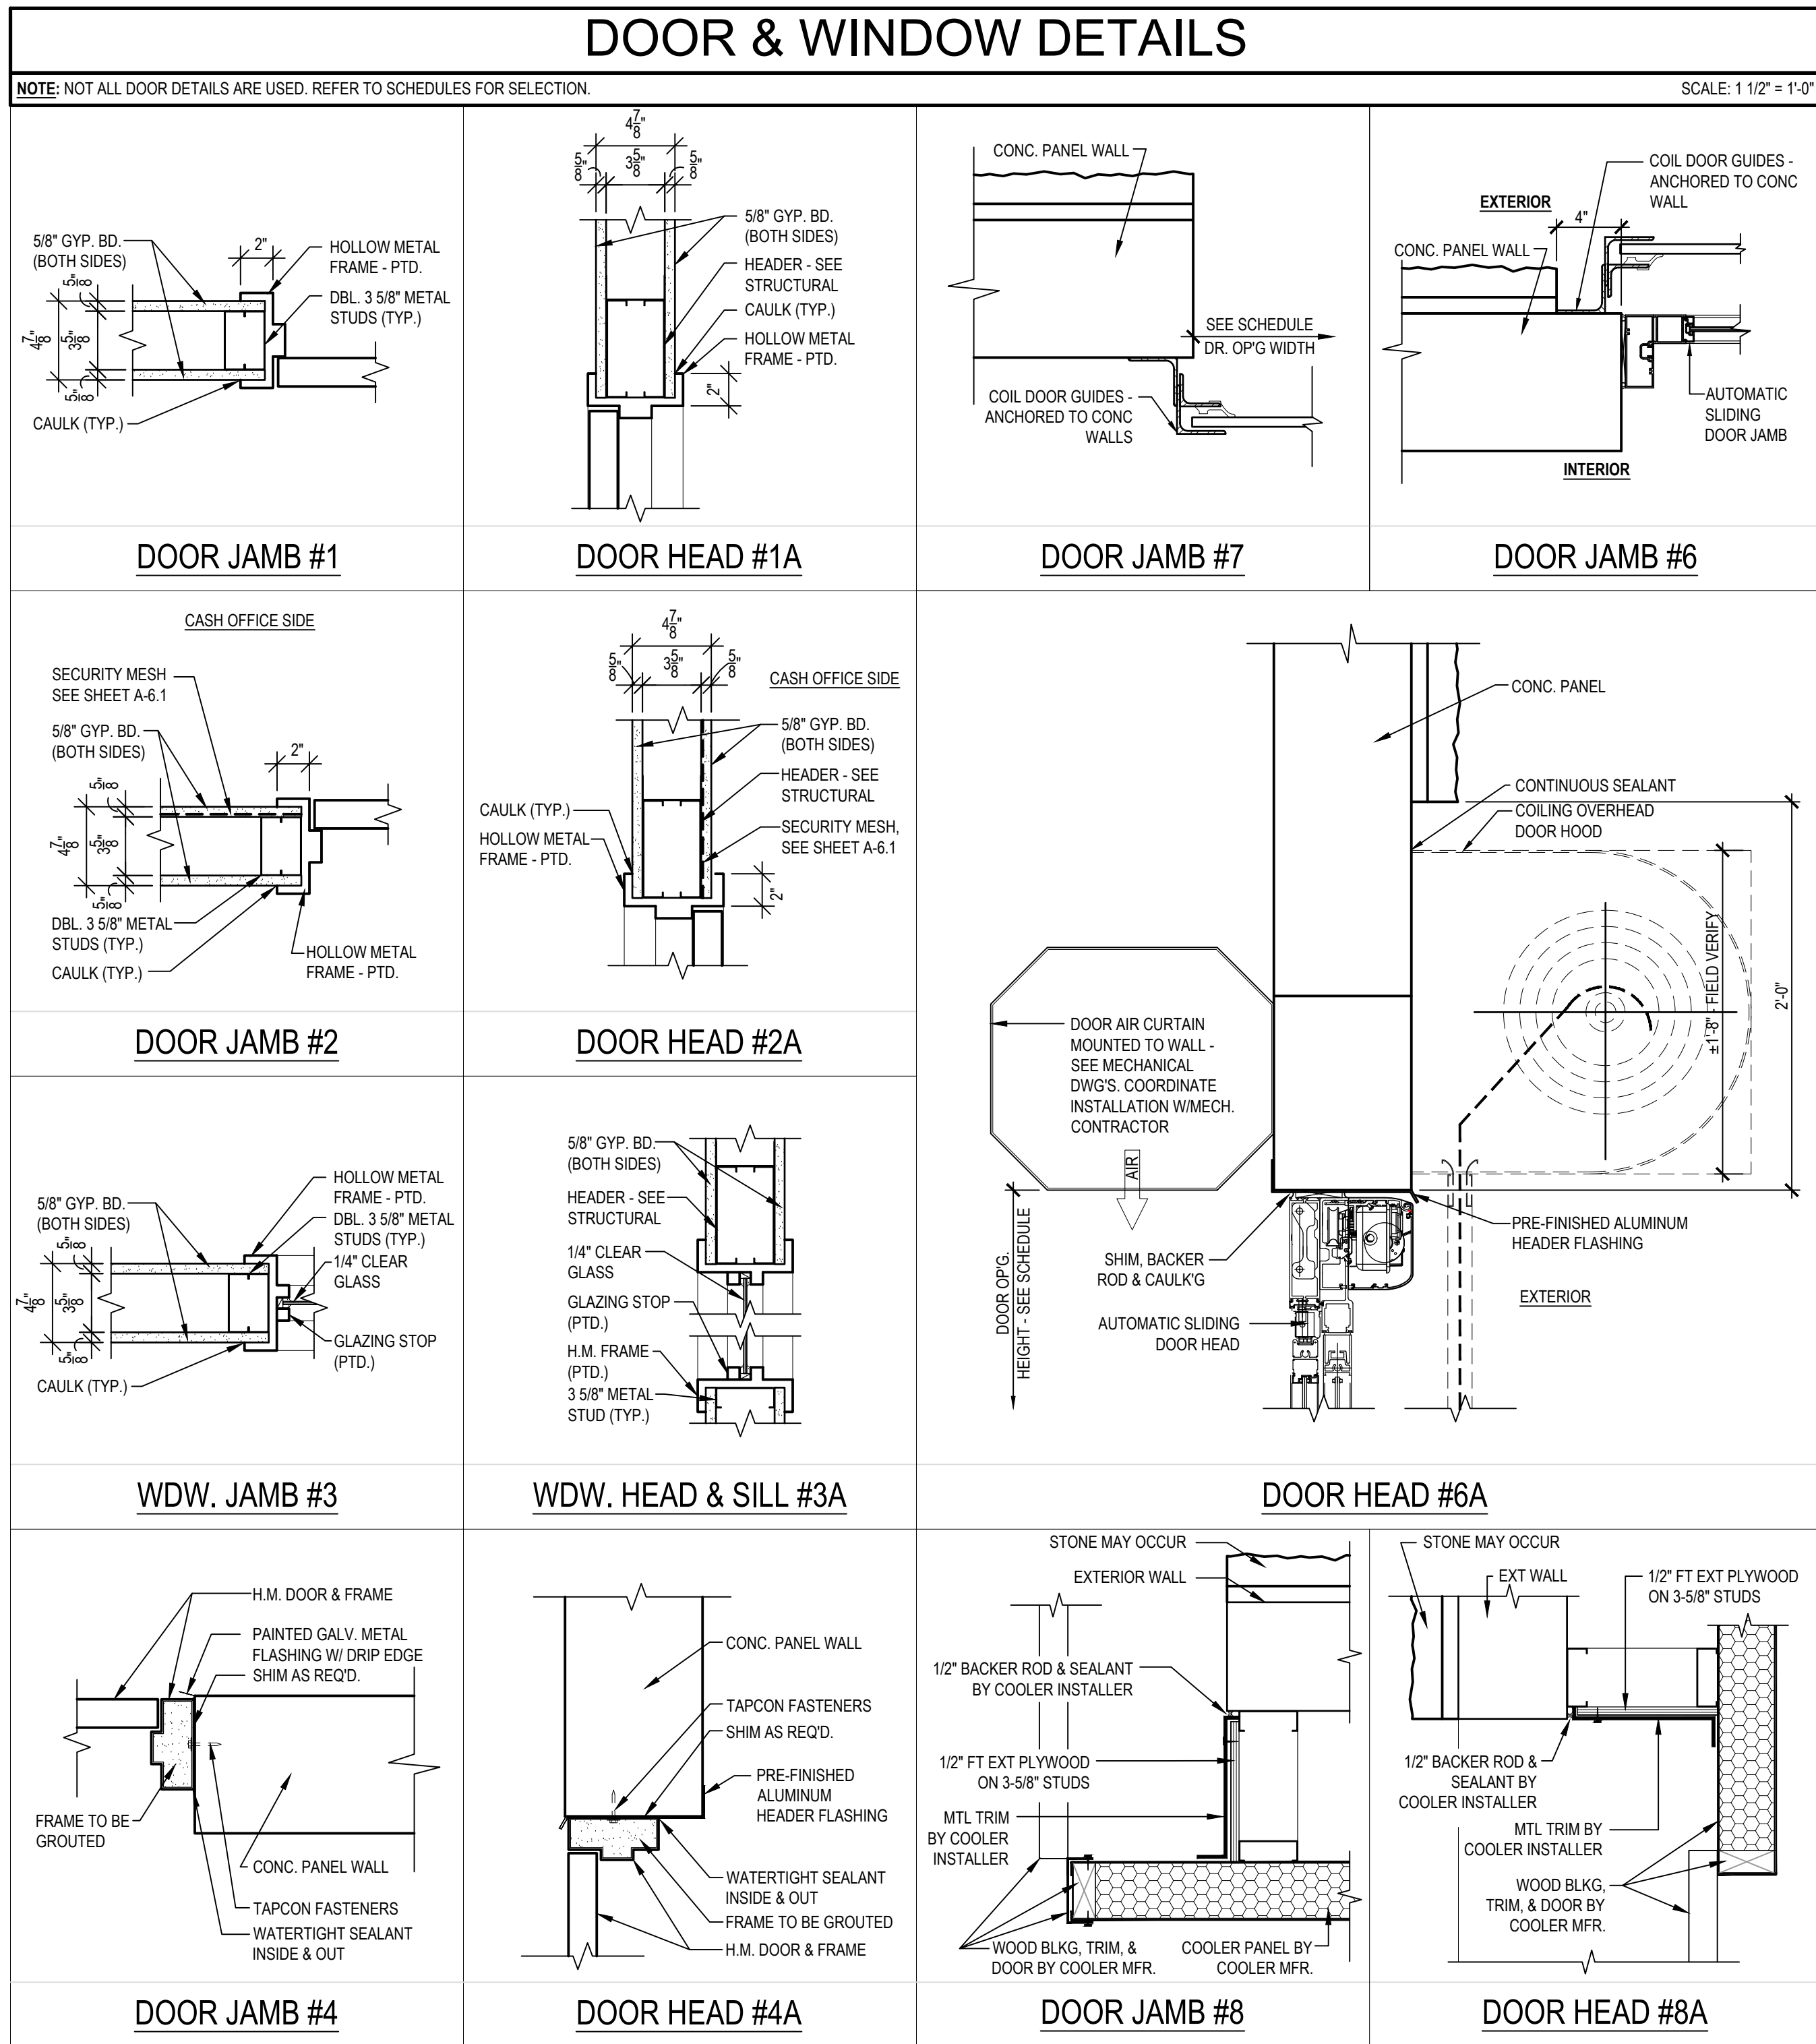


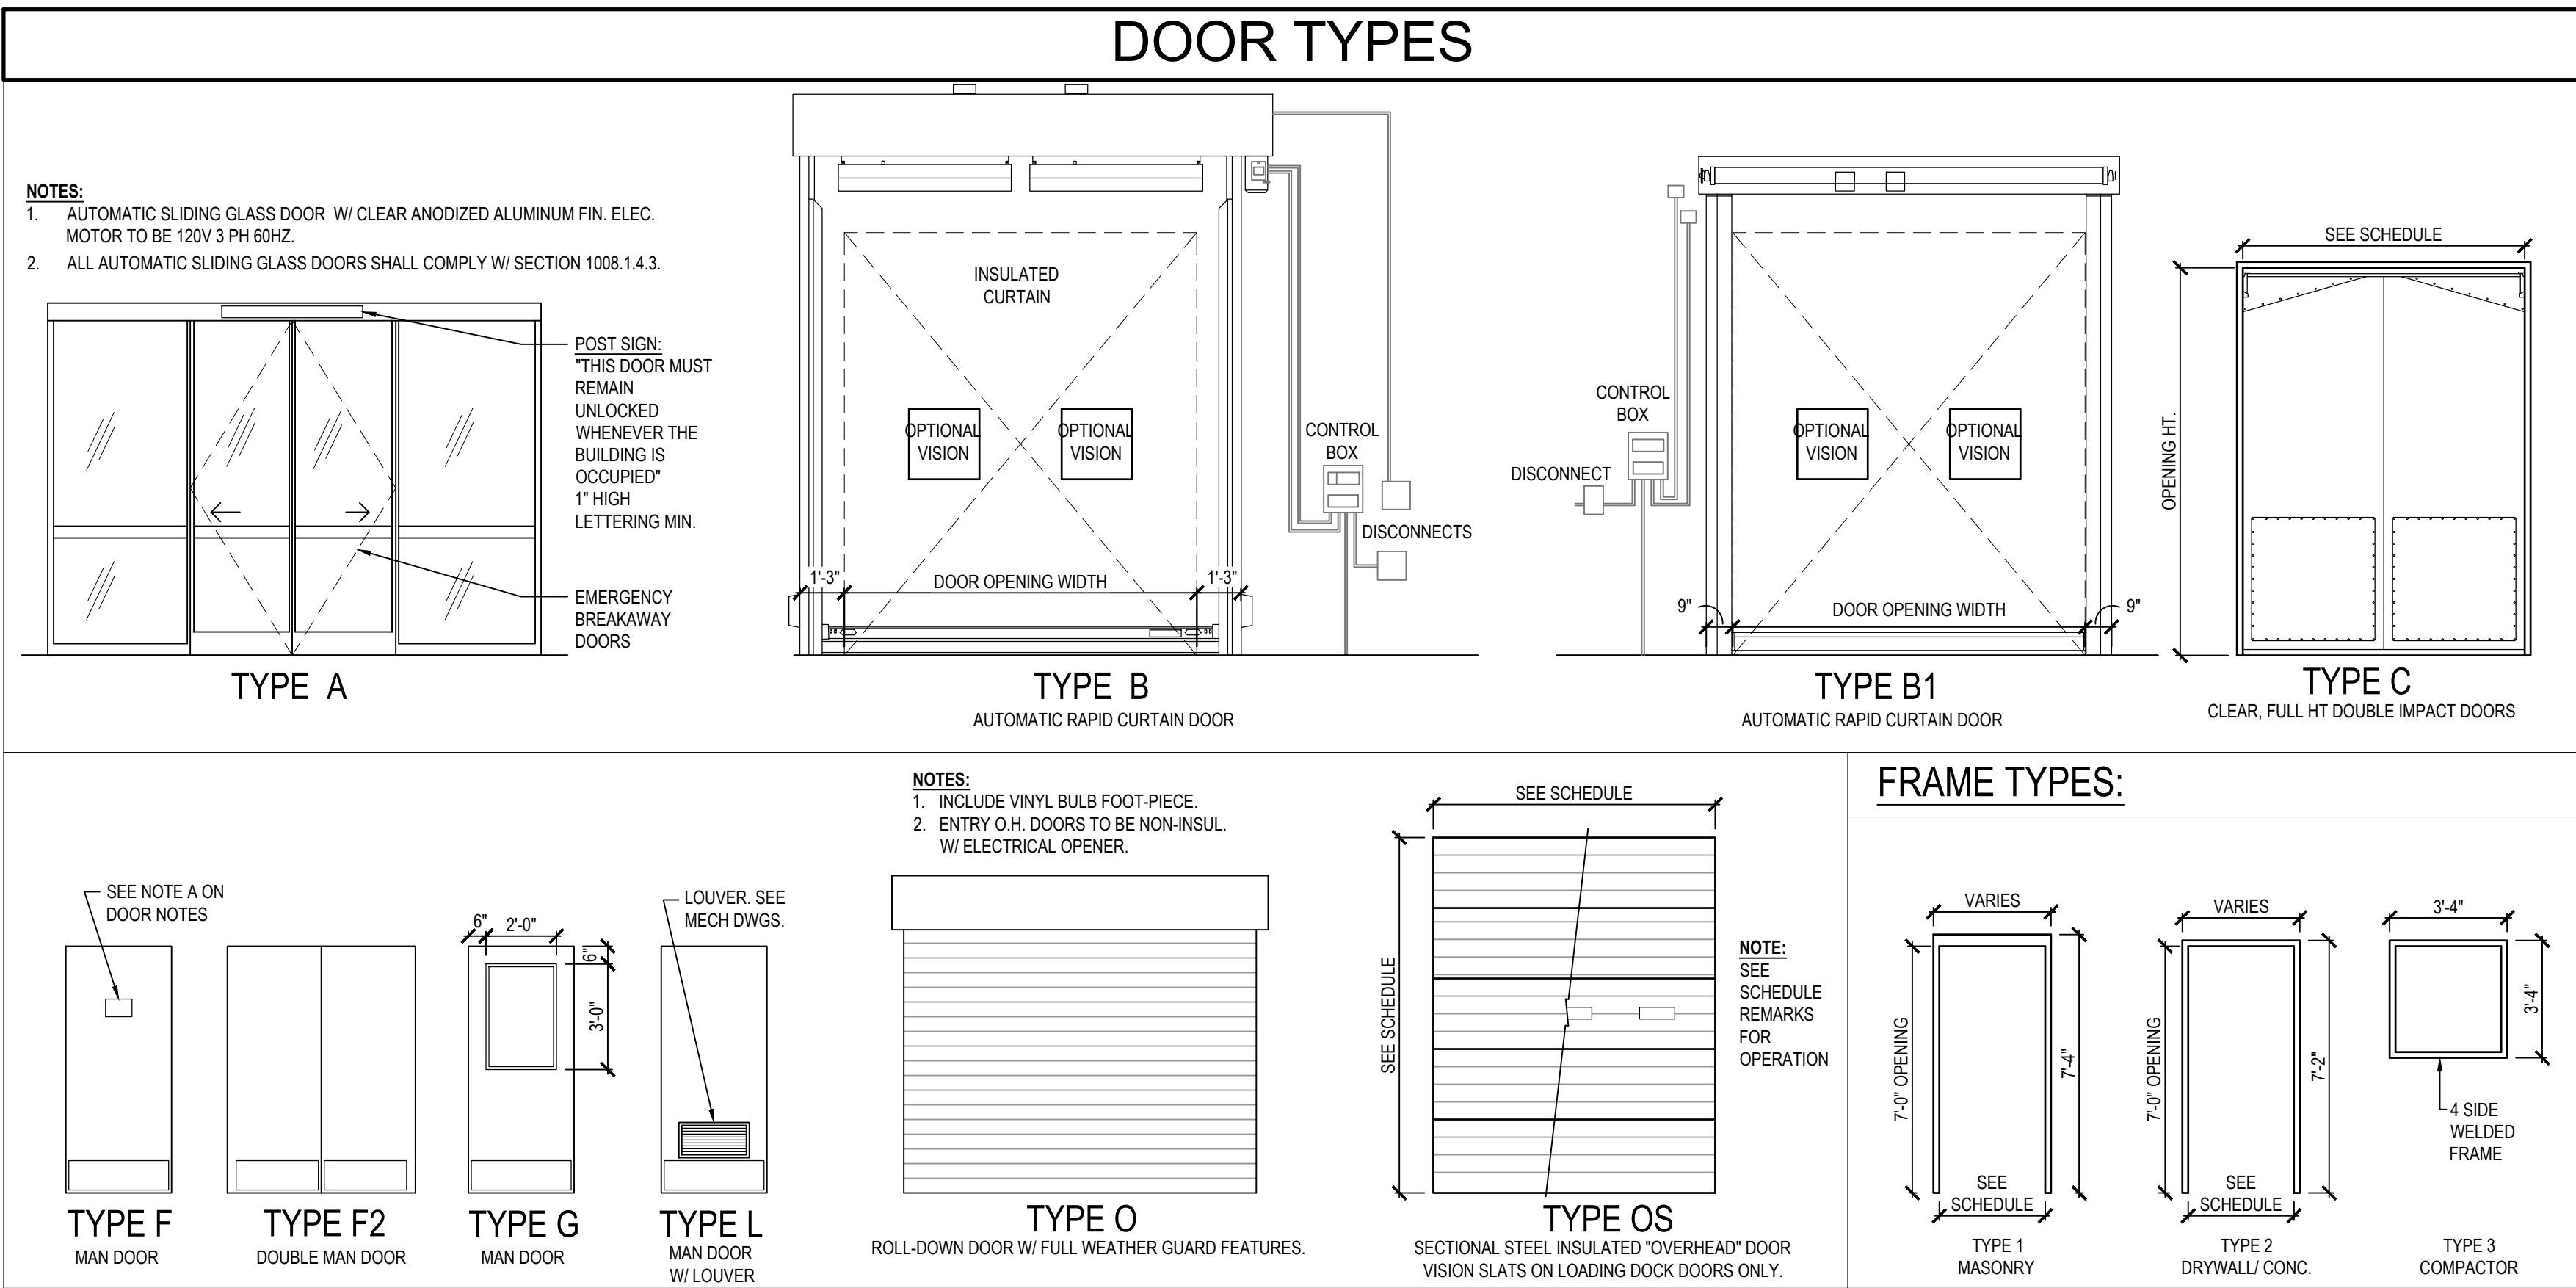

## DOOR SCHEDULE

|         |                          |                                | DOOR  |          |      |            | FRAME |          |      |           | HARDWARE  |           |             |                                                 |
|---------|--------------------------|--------------------------------|-------|----------|------|------------|-------|----------|------|-----------|-----------|-----------|-------------|-------------------------------------------------|
| NO. (#) | ROOM NAME                | DOOR SIZE (WxH)                | TYPE  | MATERIAL | LBL. | GLAZING    | TYPE  | MATERIAL | LBL. | HEAD DET. | JAMB DET. | THRESHOLD | HWDR. SET   | REMARKS                                         |
| 01      | ENTRY                    | 14'-0 1/2" x 8'-9 1/4" R.O.    | A     | ALUM.    | -    | -          | -     | ALUM.    | -    | 6A        | 6         | -         | BY DR. MFR. | SHGC = 0.82 U-VALUE = 1.26                      |
| 01A     | ENTRY: OVERHEAD          | 14'-0 1/2" x 9'-0"             | O     | STL.     | -    | -          | -     | STL.     | -    | 6A        | 6         | -         | BY DR. MFR. | SEE DOOR NOTE C                                 |
| 02      | EXIT                     | 14'-0 1/2" x 8'-9 1/4" R.O.    | A     | ALUM.    | -    | -          | -     | ALUM.    | -    | 5A        | 5         | -         | BY DR. MFR. | NON-INSULATED MOTOR OPERATED                    |
| 02A     | EXIT: OVERHEAD           | 14'-0 1/2" x 9'-0"             | O     | STL.     | -    | -          | -     | STL.     | -    | 6A        | 6         | -         | BY DR. MFR. | SEE DOOR NOTE C                                 |
| 03      | NOT USED                 | -                              | -     | -        | -    | -          | -     | -        | -    | -         | -         | -         | -           | NON-INSULATED MOTOR OPERATED                    |
| 04      | MANAGER OFFICE           | 3'-0" x 7'-0" x 1 3/4"         | G     | WOOD     | -    | 1/4" GLASS | 2     | H.M.     | -    | 1A        | 1         | -         | 2           | -                                               |
| 05      | CASH ROOM                | 3'-0" x 7'-0" x 1 3/4"         | F     | WOOD     | -    | -          | 2     | H.M.     | -    | 2A        | 2         | -         | 4           | -                                               |
| 06      | ASSIST. MGR./ INV. CTRL. | 3'-0" x 7'-0" x 1 3/4"         | G     | WOOD     | -    | 1/4" GLASS | 2     | H.M.     | -    | 1A        | 1         | -         | 2A          | -                                               |
| 07      | PALLET DOOR              | 9'-0" x 12'-0"                 | O     | STL.     | -    | -          | -     | STL.     | -    | 7A        | 7         | -         | BY DR. MFR. | SEE DOOR NOTE C.                                |
| 08      | NOT USED                 | -                              | -     | -        | -    | -          | -     | -        | -    | -         | -         | -         | -           | INSULATED CHAIR MOVER, MOTORIZED                |
| 09      | COMPUTER ROOM            | 3'-0" x 7'-0" x 1 3/4"         | F     | WOOD     | -    | -          | 2     | H.M.     | -    | 1A        | 1         | -         | 2A          | -                                               |
| 10      | ELEC. ROOM               | 4'-0" x 7'-0" x 1 3/4"         | L     | H.M.     | -    | -          | 2     | H.M.     | -    | 1A        | 1         | -         | 3           | LOUVER TO HAVE 1 SF OF FREE AREA                |
| 11      | WOMEN'S                  | 3'-0" x 7'-0" x 1 3/4"         | F     | WOOD     | -    | -          | 2     | H.M.     | -    | 1A        | 1         | -         | 1           | SEE DOOR NOTE B.                                |
| 12      | MEN'S                    | 3'-0" x 7'-0" x 1 3/4"         | F     | WOOD     | -    | -          | 2     | H.M.     | -    | 1A        | 1         | -         | 1           | SEE DOOR NOTE B.                                |
| 13      | BREAK ROOM               | 3'-0" x 7'-0" x 1 3/4"         | G     | WOOD     | -    | 1/4" GLASS | 2     | H.M.     | -    | 1A        | 1         | -         | 2A          | -                                               |
| 14-17   | EXIT                     | 3'-0" x 7'-0" x 1 3/4"         | F     | H.M.     | -    | -          | 2     | H.M.     | -    | 4A        | 4         | ALUM.     | 6           | SEE DOOR NOTE A.                                |
| 18      | COMPACTOR                | 3'-0" x 3'-0" x 1 3/4"         | -     | STL.     | -    | -          | 3     | STL.     | -    | -         | -         | -         | BY DR. MFR. | INSULATED                                       |
| 19-21   | GENERAL RECEIVING        | 8'-0" x 10'-0"                 | OS    | STL.     | -    | -          | -     | STL.     | -    | A/1 A-5.1 | 7         | -         | BY DR. MFR. | COMPACTOR DOOR WITH LOCK HASP BY COMPACTOR MFR. |
| 22      | EXIT (GEN. REC'G)        | 3'-0" x 7'-0" x 1 3/4"         | F     | H.M.     | -    | -          | 2     | H.M.     | -    | 4A        | 4         | ALUM.     | 6A          | PROVIDED BY COMPACTOR MFR. - INSTALLED BY GC.   |
| 23      | JANITOR (RECEIVING)      | 2'-6" x 7'-0" x 1 3/4" (PR)    | F2    | H.M.     | -    | -          | 2     | H.M.     | -    | 1A        | 1         | -         | 8           | INSULATED MOTORIZED (FULL VERTICAL LIFT)        |
| 24      | RECEIVING TOILET         | 3'-0" x 7'-0" x 1 3/4"         | F     | WOOD     | -    | -          | 2     | H.M.     | -    | 1A        | 1         | -         | 5           | SEE DOOR NOTE B.                                |
| 25      | RECEIVING OFFICE         | 3'-0" x 7'-0" x 1 3/4"         | G     | WOOD     | -    | 1/4" GLASS | 2     | H.M.     | -    | 1A        | 1         | -         | 2           | -                                               |
| 26      | ABOVE COOLER ACCESS      | 3'-0" x 4'-0" x 1 3/4"         | F     | WOOD     | -    | -          | 2     | H.M.     | -    | 1A        | 1         | -         | 13          | -                                               |
| 27      | PERISHABLE REC'G         | 3'-0" x 7'-0"                  | -     | -        | -    | -          | -     | -        | -    | -         | -         | -         | 11          | PROVIDED BY COOLER MFR.                         |
| 28      | PERISHABLE REC'G         | 10'-0" x 12'-0" (CLR. OPENING) | OS    | STL.     | -    | -          | -     | STL.     | -    | C/2 CF-2  | B/1 CF-3  | -         | BY DR. MFR. | FULL VERTICAL LIFT                              |
| 29      | PERISHABLE REC'G         | 10'-0" x 12'-0" (CLR. OPENING) | B1    | -        | -    | -          | -     | -        | -    | C/2 CF-2  | B/1 CF-3  | -         | BY DR. MFR. | RAPID CURTAIN DOOR                              |
| 30      | PERISHABLE REC'G         | 10'-0" x 12'-0" (CLR. OPENING) | B1    | -        | -    | -          | -     | -        | -    | C/1 CF-2  | B/1 CF-3  | -         | BY DR. MFR. | RAPID CURTAIN DOOR                              |
| 31-32   | PERISHABLE REC'G         | 8'-0" x 10'-0"                 | OS    | STL.     | -    | -          | -     | STL.     | -    | D/1 CF-2  | T/CF-3    | -         | BY DR. MFR. | INSULATED, MOTORIZED (FULL VERTICAL LIFT)       |
| 33      | EXIT (COOLER)            | 3'-0" x 7'-0"                  | -     | -        | -    | -          | -     | -        | -    | 8A        | 8         | STL.      | 7           | SEE DOOR NOTE A.                                |
| 34      | PUMP ROOM                | DBL 3'-0" x 7'-0" x 1 3/4"     | F (2) | H.M.     | -    | -          | 2     | H.M.     | -    | 4A        | 4         | ALUM.     | 9           | INSULATED, PROVIDED BY COOLER MFR.              |
| 35      | NOT USED                 | -                              | -     | -        | -    | -          | -     | -        | -    | -         | -         | -         | -           | -                                               |
| 36      | MAIN ELECTRICAL RM.      | 4'-0" x 7'-0" x 1 3/4"         | F     | H.M.     | -    | -          | 2     | H.M.     | -    | 4A        | 4         | ALUM.     | 9           | -                                               |
| 37      | NOT USED                 | -                              | -     | -        | -    | -          | -     | -        | -    | -         | -         | -         | -           | -                                               |
| 38-41   | EXIT (COOLER)            | 3'-0" x 7'-0"                  | -     | -        | -    | -          | -     | -        | -    | 8A        | 8         | STL.      | 7           | SEE DOOR NOTE A.                                |
| 42      | PRODUCE                  | 8'-0" x 12'-0" R.O.            | C     | -        | -    | -          | -     | -        | -    | A/1A-2.4  | A/ CF-3   | -         | -           | INSULATED, PROVIDED BY COOLER MFR.              |
| 43      | PRODUCE                  | 8'-0" x 12'-0" R.O.            | OS    | STL.     | -    | -          | -     | STL.     | -    | A/1 A-2.4 | A/ CF-3   | -         | BY DR. MFR. | INSULATED (FULL VERTICAL LIFT)                  |
| 44-45   | FREEZER                  | 3'-0" x 7'-0"                  | -     | -        | -    | -          | -     | -        | -    | -         | -         | -         | 11          | PROVIDED BY COOLER MFR.                         |
| 46      | DAIRY/ DELI              | 8'-0" x 12'-0" R.O.            | C     | -        | -    | -          | -     | -        | -    | A/1A-2.4  | A/ CF-3   | -         | -           | PROVIDED BY OWNER                               |
| 47      | DAIRY/ DELI              | 8'-0" x 12'-0" R.O.            | OS    | STL.     | -    | -          | -     | STL.     | -    | A/1 A-2.4 | A/ CF-3   | -         | BY DR. MFR. | INSULATED (FULL VERTICAL LIFT)                  |
| 48      | FREEZER                  | 10'-0" x 12'-0"                | B     | -        | -    | -          | -     | -        | -    | B/1 CF-2  | B/ CF-3   | THERMAL   | BY DR. MFR. | RAPID CURTAIN DOOR                              |

**DOOR NOTES:**

NOTE A: (EGRESS DOORS ONLY) SIGN SHALL READ: "FIRE EXIT ONLY KEEP AREA CLEAR AT ALL TIMES - ALARM WILL SOUND"

NOTE B: ACCESSIBLE RESTROOM SIGN - SEE TYPICAL ACCESSIBLE SIGN DETAIL.

NOTE C: VERTICAL OR HORIZONTAL SECURITY GRILLES SHALL BE OPERABLE FROM THE INSIDE WITHOUT THE USE OF A KEY OR SPECIAL KNOWLEDGE OR EFFORT DURING PERIODS THAT THE SPACE IS OCCUPIED; AND, SHALL REMAIN SECURED IN THE FULL-OPEN POSITION DURING THE PERIOD OF OCCUPANCY BY THE GENERAL PUBLIC.

**GENERAL NOTES:**

- ALL GLASS DOORS AND SIDELIGHTS SHALL BE TEMPERED.
- SEE SHEETS A-0.2 & A-6.2 FOR ADDITIONAL DOOR EXIT SIGN REQUIREMENTS.

## WINDOW SCHEDULE

| TAG (#) | ROOM LOCATION        | OPENING SIZE  | SILL HEIGHT  | TYPE  | MATERIAL | FINISH    | HDR DET. | JAMB DET. | SILL DET. | REMARKS                   |
|---------|----------------------|---------------|--------------|-------|----------|-----------|----------|-----------|-----------|---------------------------|
| 01      | MANAGERS OFFICE      | 4'-0" x 3'-6" | 3'-8" A.F.F. | FIXED | H.M.     | -         | 3A       | 3         | 3A        | ALUM W/ TOP OF DOOR FRAME |
| 02      | MANAGERS OFFICE      | 4'-0" x 3'-6" | 3'-8" A.F.F. | FIXED | H.M.     | -         | 3A       | 3         | 3A        | ALUM W/ TOP OF DOOR FRAME |
| 03      | INVENTORY CONTROL    | 4'-0" x 3'-6" | 3'-8" A.F.F. | FIXED | H.M.     | -         | 3A       | 3         | 3A        | ALUM W/ TOP OF DOOR FRAME |
| 04      | PERISHABLE RECEIVING | 3'-0" x 3'-6" | 3'-8" A.F.F. | FIXED | ALUM.    | -         | -        | -         | -         | ALUM W/ TOP OF DOOR FRAME |
| 05      | RECEIVING OFFICE     | 4'-0" x 3'-6" | 3'-8" A.F.F. | FIXED | H.M.     | -         | 3A       | 3         | 3A        | PROVIDED BY COOLER MFR.   |
| 06      | EXTERIOR             | 4'-8" x 3'-0" | SEE ELEV.    | FIXED | ALUM.    | ANNODIZED | E/A-6.2  | 3         | 3A        | ALUM W/ TOP OF DOOR FRAME |

**GENERAL WINDOW NOTES:**

- ALL GLASS SHALL BE TEMPERED. SAFETY GLAZING SHALL COMPLY WITH THE RESTRICTIONS AND REGULATIONS OF THE CURRENT ENFORCING CODE.

## HARDWARE SCHEDULE

| HARDWARE SET #1   | HARDWARE SET #2   | HARDWARE SET #2A   | HARDWARE SET #3   | HARDWARE SET #4   | HARDWARE SET #5   |
|---|---|---|---|---|---|
| HINGES: HAGER BB1279 4-1/2" x 4-1/2" US26D 1-1/2 PR<br>LOCK SET: N/A<br>PUSH/PULL: IVES 8202 & 32D<br>CLOSER: LCN 1461P SERIES ALUM FINISH<br>WALL STOP: IVES 406 1/2-32D<br>KICK PLATE: HAGER 10X34-32D   | HINGES: HAGER BB1279 4-1/2" x 4-1/2" US26D 1-1/2 PR<br>LOCK SET: SCHLAGE ND80TD ENTRANCE LOCK "RHODES" 626<br>CLOSER: N/A<br>WALL STOP: IVES 406 1/2-32D<br>KICK PLATE: HAGER 10X34-32D | HINGES: HAGER BB1279 4-1/2" x 4-1/2" US26D 1-1/2 PR<br>LOCK SET: SCHLAGE ND80TD ENTRANCE LOCK "RHODES" 626<br>CLOSER: N/A<br>FLR. STOP: IVES 441D<br>KICK PLATE: HAGER 10X34-32D | HINGES: HAGER BB1279 4-1/2" x 4-1/2" US26D 1-1/2 PR<br>LOCK SET: SCHLAGE ND80TD STOREROOM LOCK "RHODES" 626<br>CLOSER: N/A<br>FLOOR STOP: IVES 406 1/2-32D<br>KICK PLATE: HAGER 10X34-32D                               | HINGES: HAGER BB1279 4-1/2" x 4-1/2" US26D 1-1/2 PR<br>LOCK SET: SCHLAGE ND80TD STOREROOM LOCK "RHODES" 626<br>CLOSER: LCN 1461P SERIES ALUM FINISH<br>WALL STOP: IVES 406 1/2-32D<br>KICK PLATE: HAGER 10X34-32D<br>DOOR VIEWER: IVES 698 B26D   | HINGES: HAGER BB1279 4-1/2" x 4-1/2" US26D 1-1/2 PR<br>LOCK SET: SCHLAGE ND40TD PRIVACY LOCK "RHODES" 626<br>CLOSER: LCN 1461P SERIES ALUM FINISH<br>WALL STOP: IVES 406 1/2-32D<br>KICK PLATE: HAGER 10X34-32D                                                |
| HARDWARE SET #6   | HARDWARE SET #6A   | HARDWARE SET #7   | HARDWARE SET #8   | HARDWARE SET #9   | HARDWARE SET #10   |
| HINGES: HAGER BB1279WRP 4-1/2"x4-1/2" US26D 11/2 PR<br>CLOSER: LCN 4041P-CUSH SERIES ALUM FINISH<br>FIRE-EXIT DEVICE: ARROW S1250-SR12 ALUM<br>THRESHOLD: NATIONAL GUARD 896 x 36"<br>Drip STOP: NATIONAL GUARD 16A<br>GASKETING: NATIONAL GUARD 160V x (2-84" - 1-36")<br>SECURITY: DETEX EAX-500W BATTERY OPERATED EXIT CONTROL LOCK | SAME AS SET 6 W/ FOLLOWING HARDWARE ADDITION:<br>DOOR VIEWER: IVES 698 B26D   | SECURITY: DETEX EAX-500W BATTERY OPERATED EXIT CONTROL LOCK<br>NOTE: REHANDLER OF HARDWARE FOR SET 7 TO BE PROVIDED BY COOLER MFR.<br>SEE HARDWARE NOTE 3.                       | HINGES: HAGER BB1279 4-1/2" x 4-1/2" US26D 3 PR<br>LOCK SET: SCHLAGE ND80TD "RHODES" 626<br>CLOSER: N/A<br>FLR. STOP: IVES FS441-MS (2 REQ'D)<br>KICK PLATE: HAGER 10X28-32D (2 REQ'D)<br>SURFACE BOLT: SB453 8"-US-260 | HINGES: HAGER BB1279WRP 4-1/2" x 4-1/2" US26D 1-1/2 PR<br>CLOSER: LCN 4041P-CUSH SERIES ALUM FINISH<br>ARROW S1250-SR12 ALUM<br>THRESHOLD: NATIONAL GUARD 896 x 48"<br>Drip STOP: NATIONAL GUARD 16A<br>GASKETING: NATIONAL GUARD 160V x (2-84" - 1-48")<br>SECURITY: DETEX EAX-500W BATTERY OPERATED EXIT CONTROL LOCK<br>DOOR BTM: NATIONAL GUARD 200NA x 48" | HINGES: HAGER BB1279 4-1/2" x 4-1/2" US26D 11/2 PR<br>LOCK SET: SCHLAGE ND80TD ENTRANCE LOCK "RHODES" 626<br>CLOSER: LCN 1461P SERIES ALUM FINISH<br>FLOOR STOP: IVES FS441-US260<br>KICK PLATE: HAGER 10X34-32D<br>GASKET SEAL: PEMKO 303_V A<br>PEMKO 57_V A |


**HARDWARE NOTES:**

- SOME HARDWARE SETS MAY NOT BE USED. REFER TO PLANS AND SCHEDULES FOR SELECTION.
- PROVIDE GRADE 1 HARDWARE.
- THE DOOR WILL BE READILY OPERABLE FROM THE EGRESS SIDE WITHOUT THE USE OF A KEY OR SPECIAL KNOWLEDGE OR EFFORT; AND, THAT UNLATCHING OF THE DOOR WILL NOT REQUIRE MORE THAN ONE OPERATION.

**KEY SCHEDULE:**

- MASTER KEY FOR ALL DOORS. (± 15 COPIES OF KEY)
- CASH ROOM TO BE KEYPED ALONE. (± 15 COPIES OF KEY)
- ALL OTHER INTERIOR DOORS TO BE KEYPED ALIKE. (± 15 COPIES OF KEY)
- ALL EXTERIOR DOORS TO BE KEYPED ALIKE. (± 15 COPIES OF KEY)

CONFIRM NUMBER OF KEYS REQUIRED W/ RD REF. HAND OVER ALL KEYS TO STORE MANAGER AT CONSTRUCTION COMPLETION.

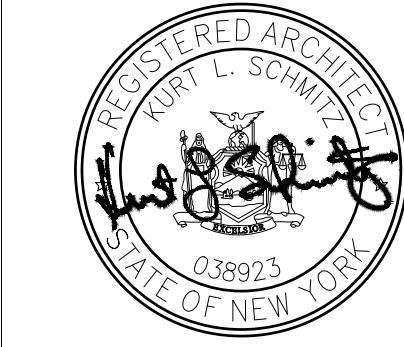

**KLS**  
ARCHITECT

Kurt L. Schmitz, Architect  
17710 Deloit Avenue, Lakewood, Ohio 44107  
Phone (216) 521-5131 • Fax (216) 521-4824 • www.klsarchitects.com

Restaurant Depot / BREWSTER, NY

BREWSTER, NY 10509

THESE DOCUMENTS CONTAIN INFORMATION PROPRIETARY TO KLS ARCHITECTS, INC. UNAUTHORIZED USE OF THESE DOCUMENTS IS EXPRESSLY PROHIBITED UNLESS AGREED UPON IN WRITING.

DANBURY ROAD (LOT 48) BLOCK 0002

### REVISIONS

| #  | DATE | TYPE |
|----|------|------|
| 1  |      |      |
| 2  |      |      |
| 3  |      |      |
| 4  |      |      |
| 5  |      |      |
| 6  |      |      |
| 7  |      |      |
| 8  |      |      |
| 9  |      |      |
| 10 |      |      |

DOOR, HARDWARE,  
& WINDOW  
SCHEDULES &  
DETAILS

DATE: 9/10/2020

JOB NO. 19230

**A-8.2**

SHEET NO.