



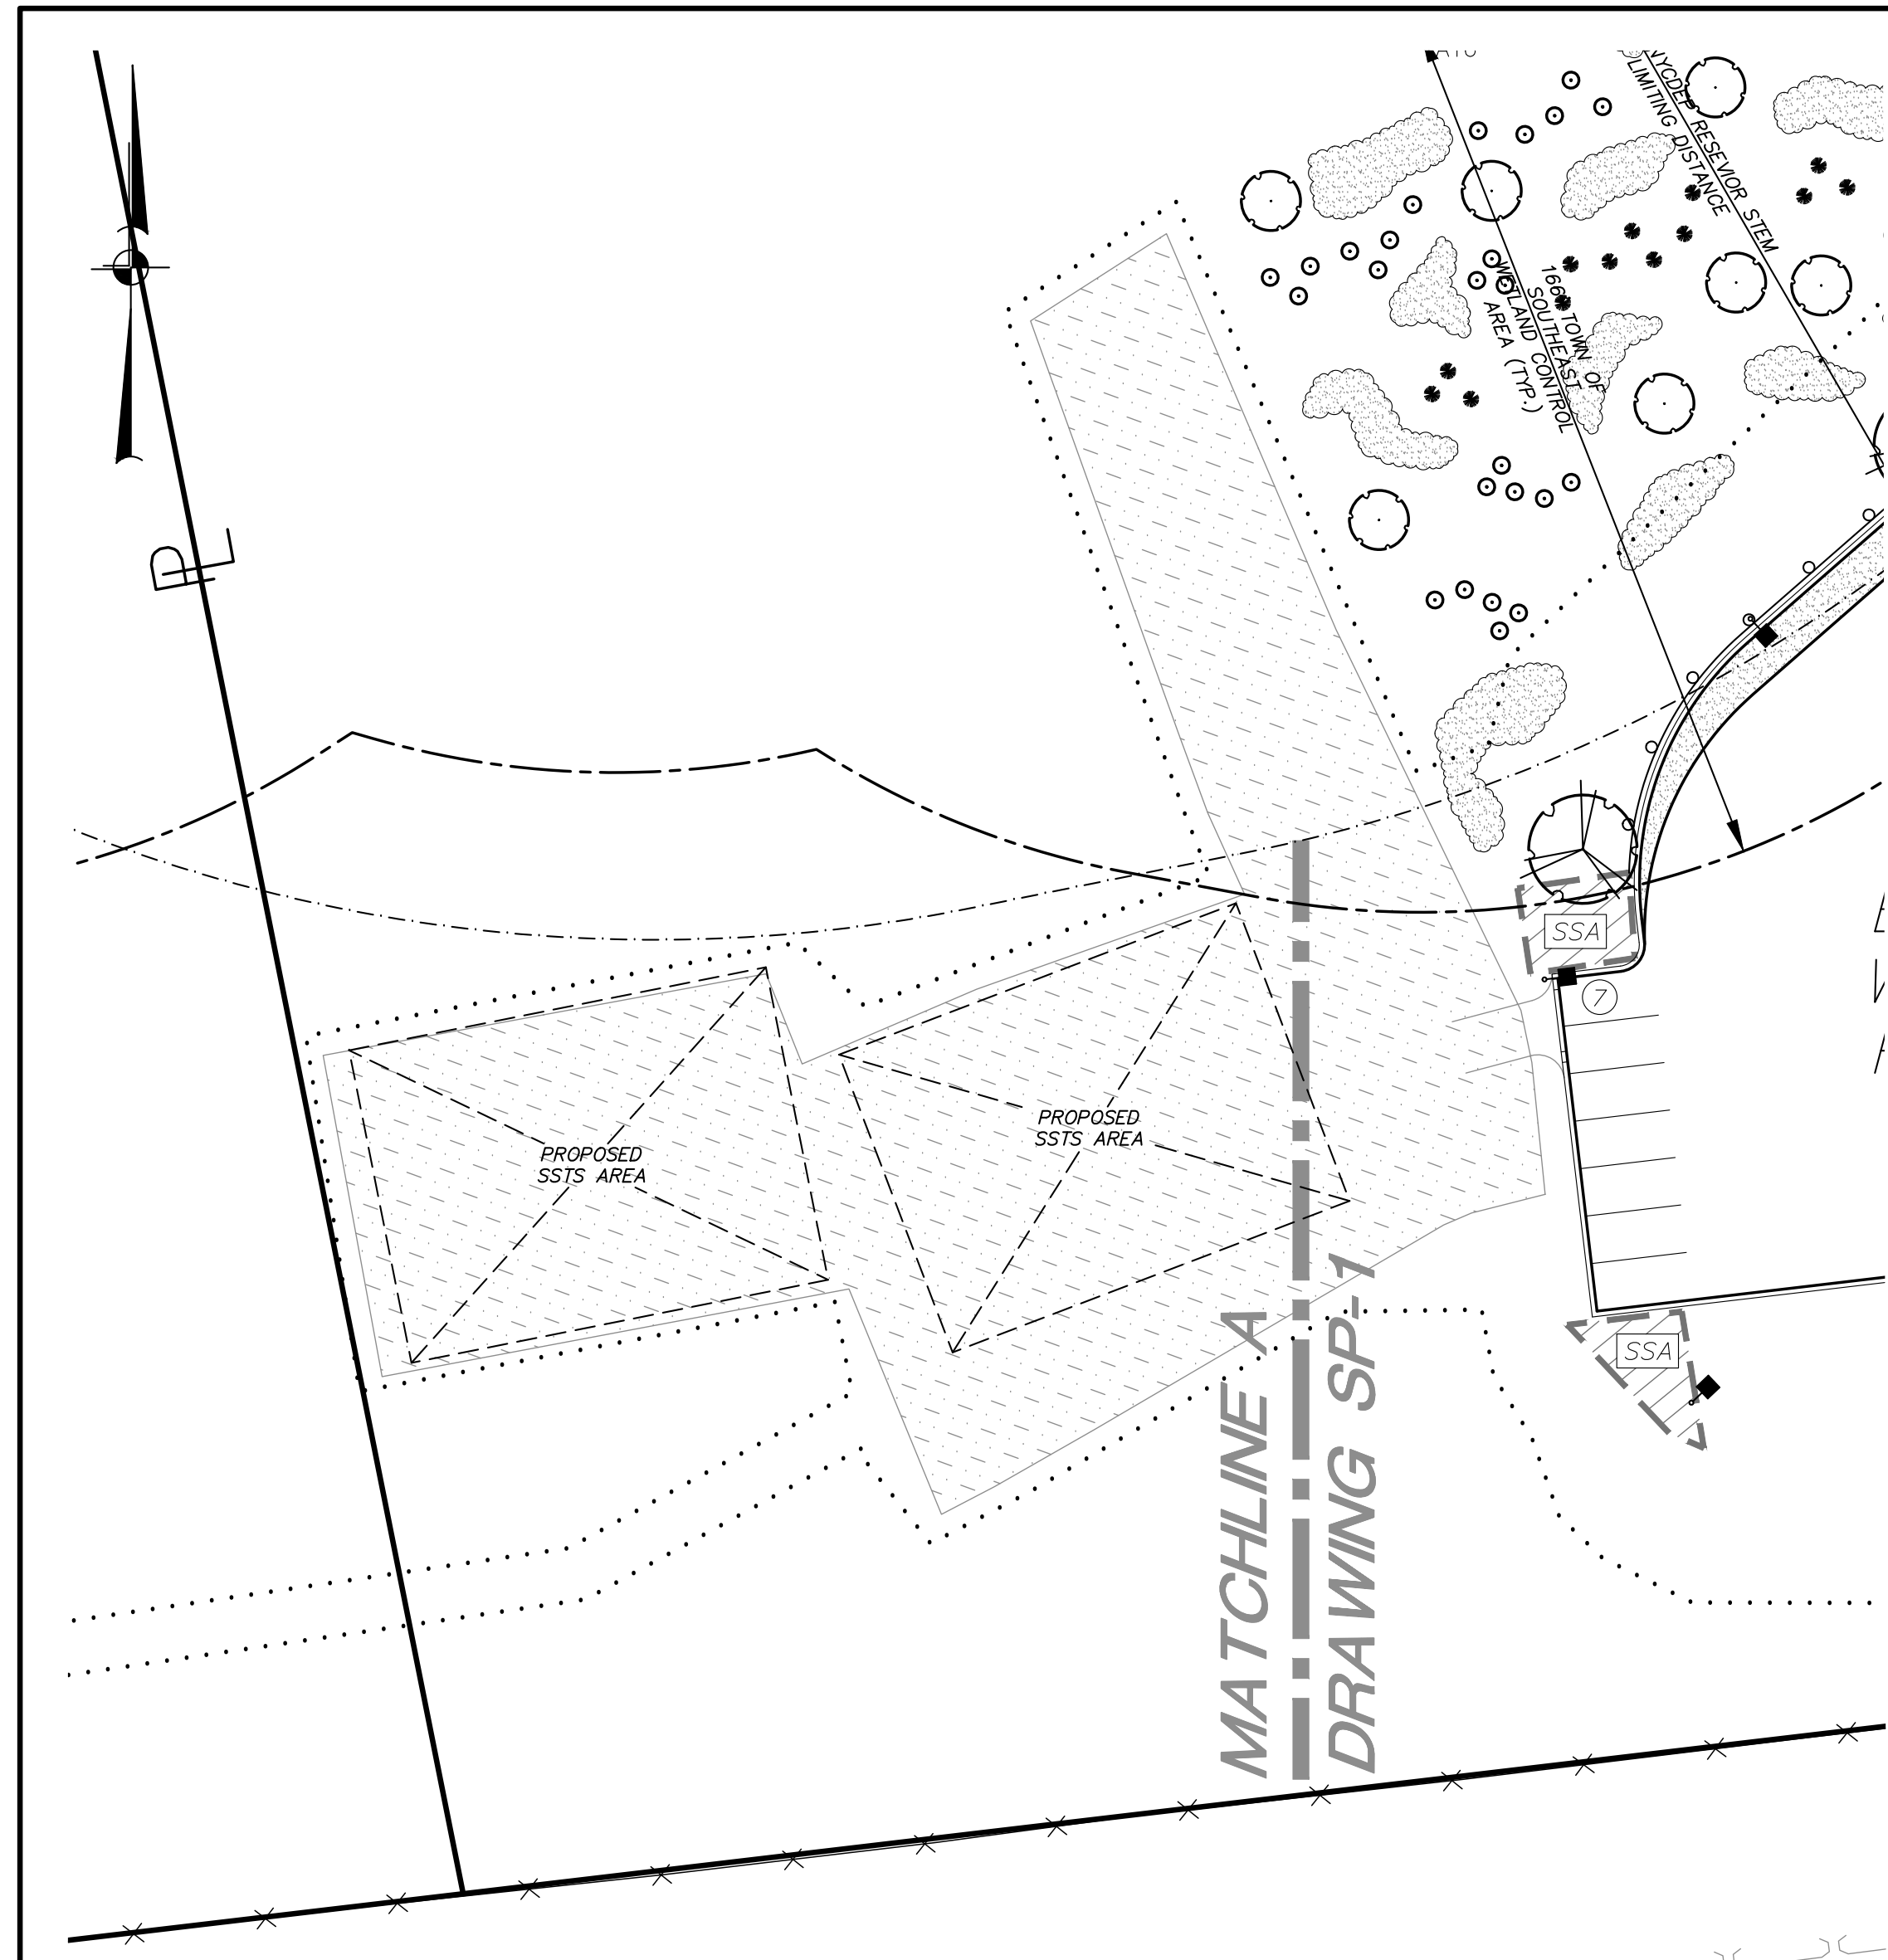

LAYOUT AND LANDSCAPING
FOR SSTS

SCALE: 1 inch = 30 ft.

LEGEND	
	EXISTING PROPERTY LINE
	EXISTING STONE WALL
	EXISTING WIRE FENCE
	EXISTING GUIDE RAIL
	EXISTING CONCRETE CURB
	EXISTING EDGE OF PAVEMENT
	EXISTING WETLAND
	EXISTING WETLAND FLAG
	EXISTING WETLAND BUFFER
	EXISTING RESERVOIR BUFFER
	EXISTING TREELINE
	PROPOSED # OF STALLS TO BE STRIPED
	PROPOSED CONCRETE CURB
	PROPOSED CENTERLINE
	PROPOSED EDGE OF SIDEWALK
	PROPOSED RETAINING WALL
	PROPOSED BOULDER WALL
	PROPOSED POST AND RAIL FENCE WITH WIRE MESH
	PROPOSED PAINTED HANDICAP PARKING SYMBOL
	PROPOSED STRIPED ISLAND
	PROPOSED PAINTED STOPBAR
	PROPOSED TRAFFIC SIGN
	PROPOSED WOODEN GUIDE RAIL
	PROPOSED POLE MOUNTED LIGHT
	PROPOSED BUILDING MOUNTED LIGHT
	PROPOSED RECESSED CANOPY LIGHT
	PROPOSED DOOR LOCATION
	PROPOSED OVERHEAD DOOR LOCATION
	PROPOSED TREELINE
	PROPOSED LANDSCAPING
	PROPOSED SNOW STORAGE AREA

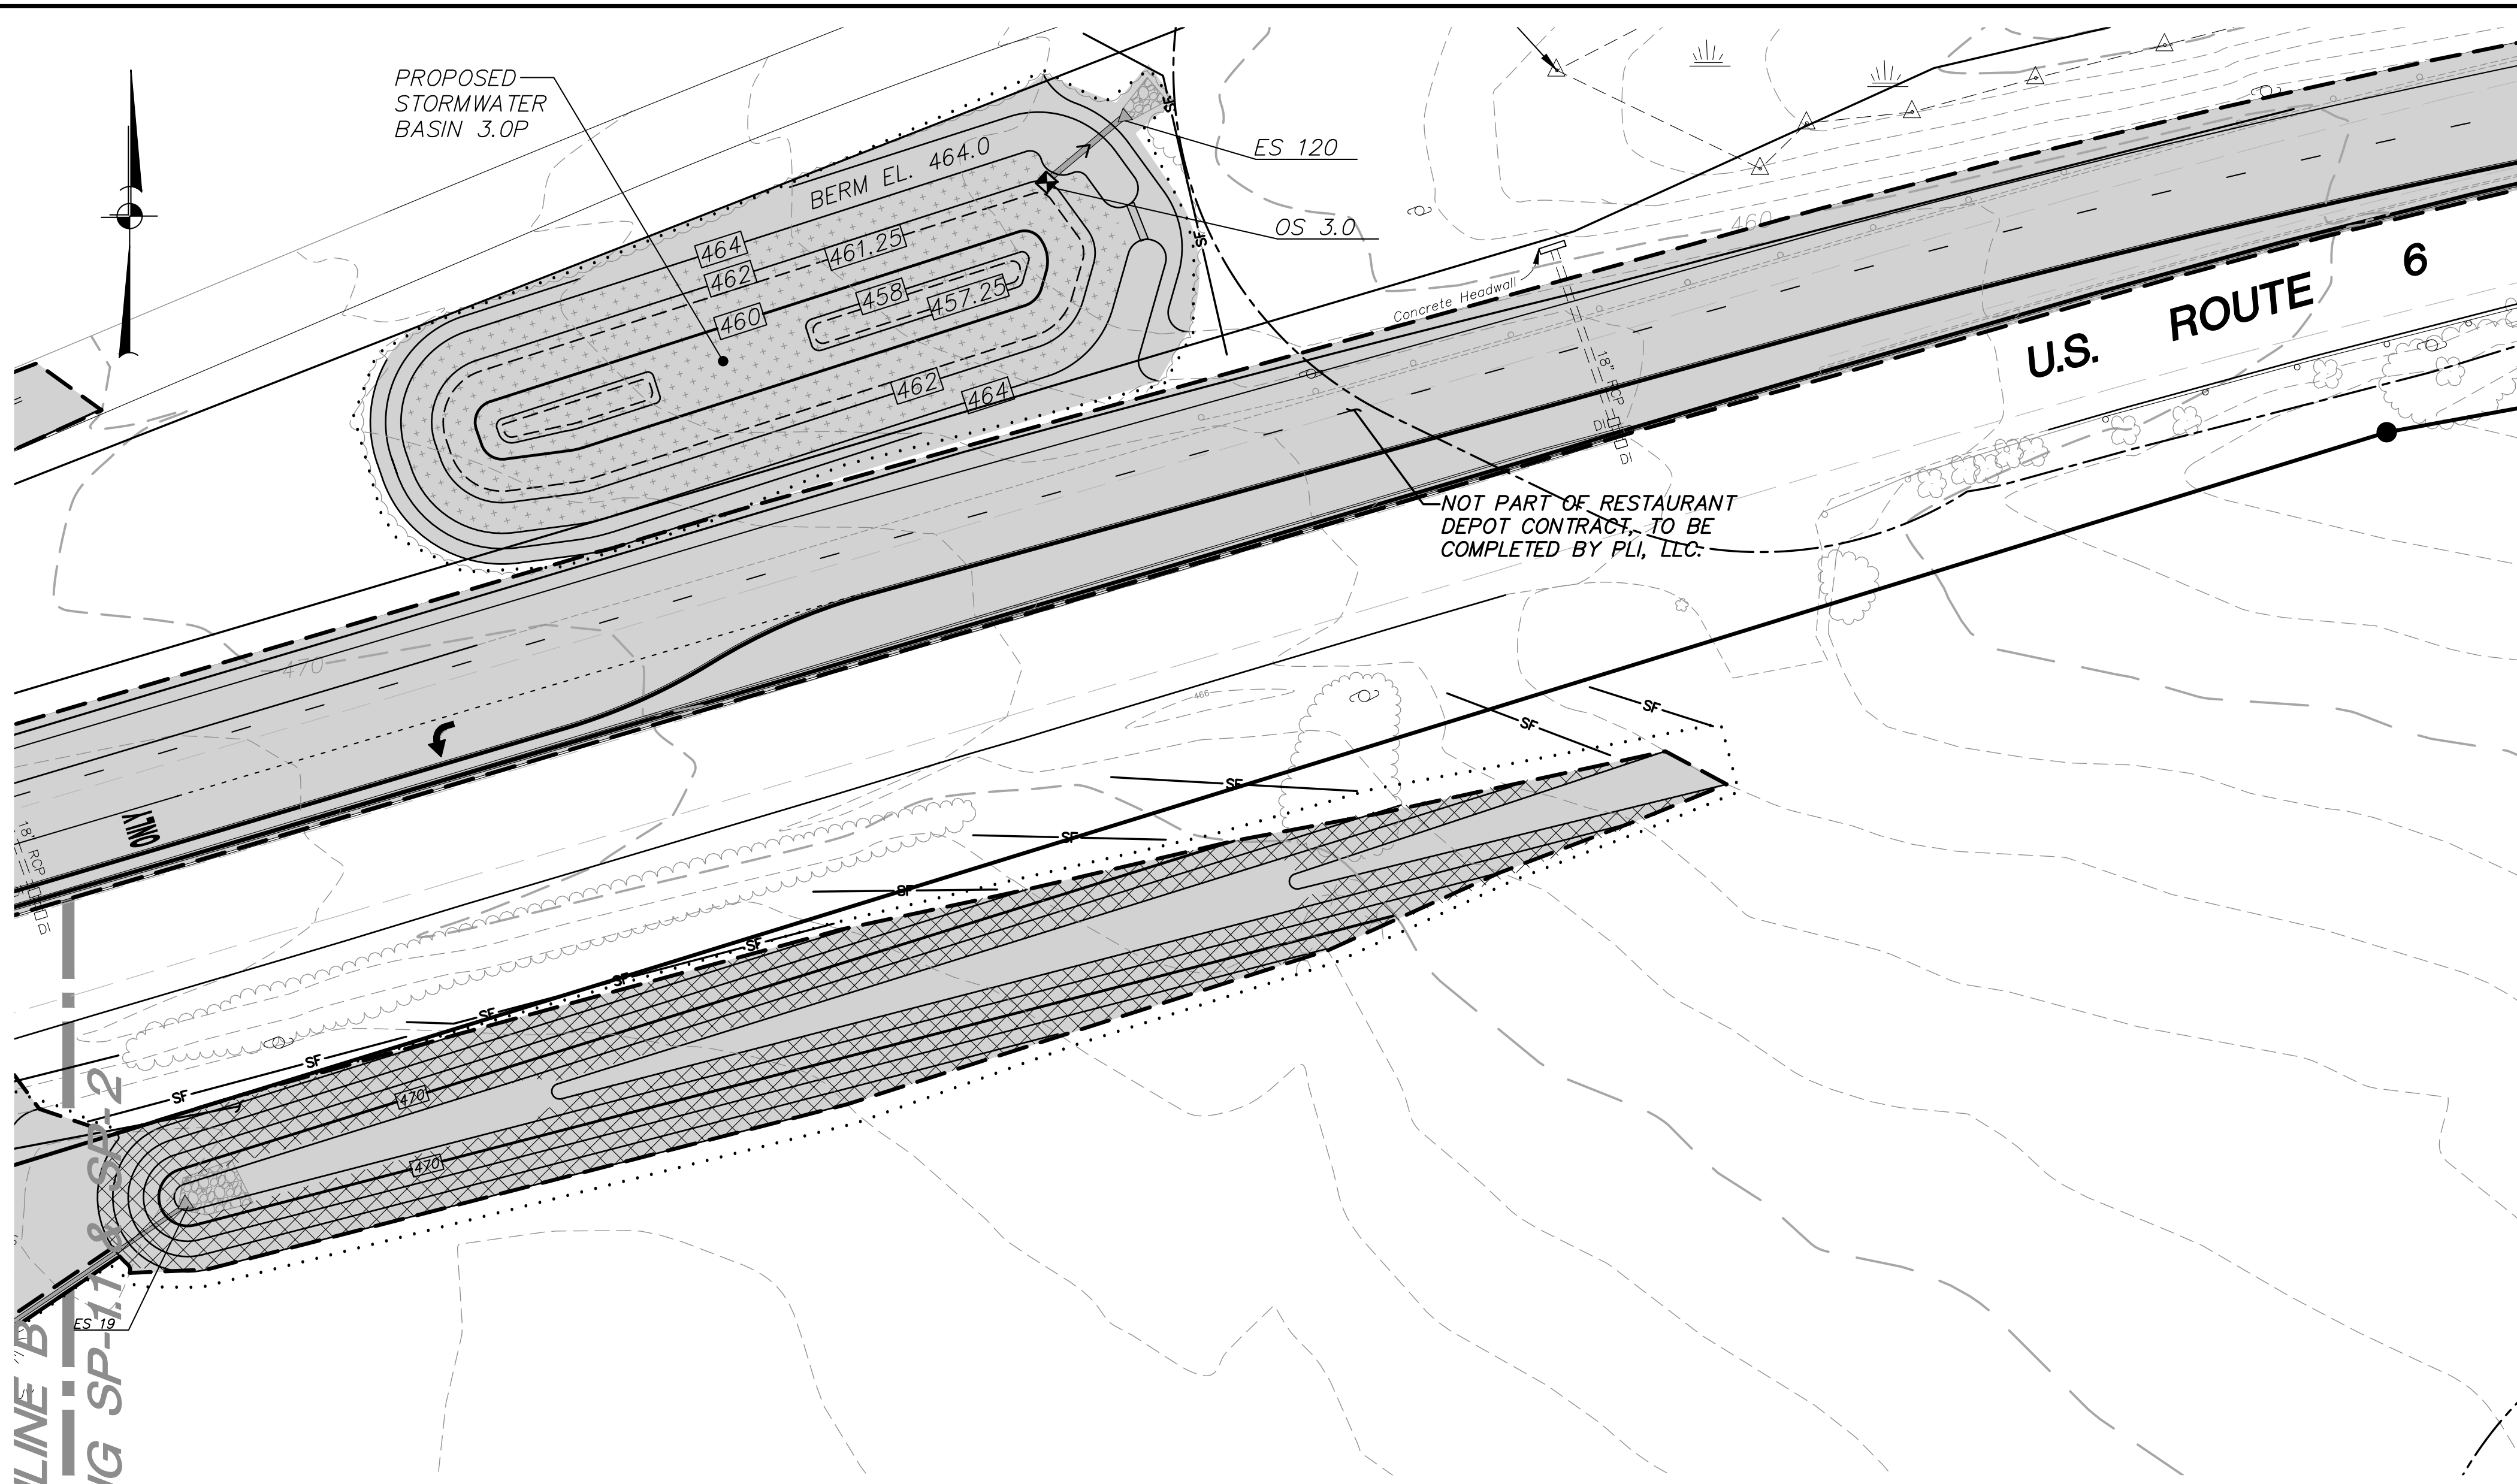

GRADING, UTILITIES, EROSION CONTROL
AND LAYOUT & LANDSCAPE PLAN

SCALE: 1 inch = 30 ft.



GRADING, UTILITIES, AND
EROSION CONTROL FOR SSTS

SCALE: 1 inch = 30 ft.

LEGEND	
	EXISTING PROPERTY LINE
	EXISTING WETLAND BUFFER
	EXISTING RESERVOIR BUFFER
	EXISTING 10' CONTOUR
	EXISTING 2' CONTOUR
	PROPOSED PRIMARY ABSORPTION TRENCH
	PROPOSED EXPANSION ABSORPTION TRENCH
	PROPOSED DISTRIBUTION BOX (DB)
	PROPOSED SEPTIC TANK
	PROPOSED PUMP PIT
	PROPOSED 6" HDPE ROOF DRAIN
	PROPOSED 1" CLASS 200 CTS PE WATER SERVICE LINE
	PROPOSED 2" PVC SDR 21 SEWER FORCEMAIN
	PROPOSED 2" PVC SDR 21 SEWER EXPANSION FORCEMAIN
	PROPOSED WELL
	PROPOSED 10' CONTOUR
	PROPOSED 2' CONTOUR
	PROPOSED CATCH BASIN WITH INLET PROTECTION
	PROPOSED HDPE DRAINAGE PIPE
	PROPOSED SILT FENCE
	PROPOSED CONSTRUCTION FENCE
	PROPOSED LIMITS OF DISTURBANCE
	PROPOSED TEMPORARY SOIL STOCKPILE
	PROPOSED STABILIZED CONSTRUCTION ENTRANCE

8	9-16-20	RE-ISSUED FOR CONSTRUCTION	ERA
7	8-26-20	ISSUED FOR CONSTRUCTION	MEU
6	6-26-20	REVISED FOR FINAL PERMITTING	J.L.L.
5	6-15-20	REVISED PER NYDEP SUBMISSION	E.J.P.
4	6-10-20	TOWN BOARD SUBMISSION	J.L.L.
3	4-17-20	RESUBMISSION TO TOWN BOARD	J.L.L.
2	3-21-20	RESUBMISSION TO PLANNING BOARD	AT
1	2-3-20	RESUBMISSION TO PLANNING BOARD	CZ
NO.	DATE	REVISION	BY

INSITE ENGINEERING, SURVEYING & LANDSCAPE ARCHITECTURE, P.C.		3 Garrett Place Carmel, NY 10512 (845) 225-9690 (845) 225-9717 fax www.insite-eng.com
PROJECT: RESTAURANT DEPOT		
U.S. ROUTE 6, TOWN OF SOUTHEAST, PUTNAM COUNTY, NEW YORK		
DRAWING: PROPOSED EAST & WEST SIDE SITE PLAN		
PROJECT NUMBER 20174.100	PROJECT MANAGER J.J.C.	DRAWING NO. SP-4
DATE 12-23-19	DRAWN BY J.F.R.	SHEET 8
SCALE 1" = 30'	CHECKED BY J.L.L.	15