



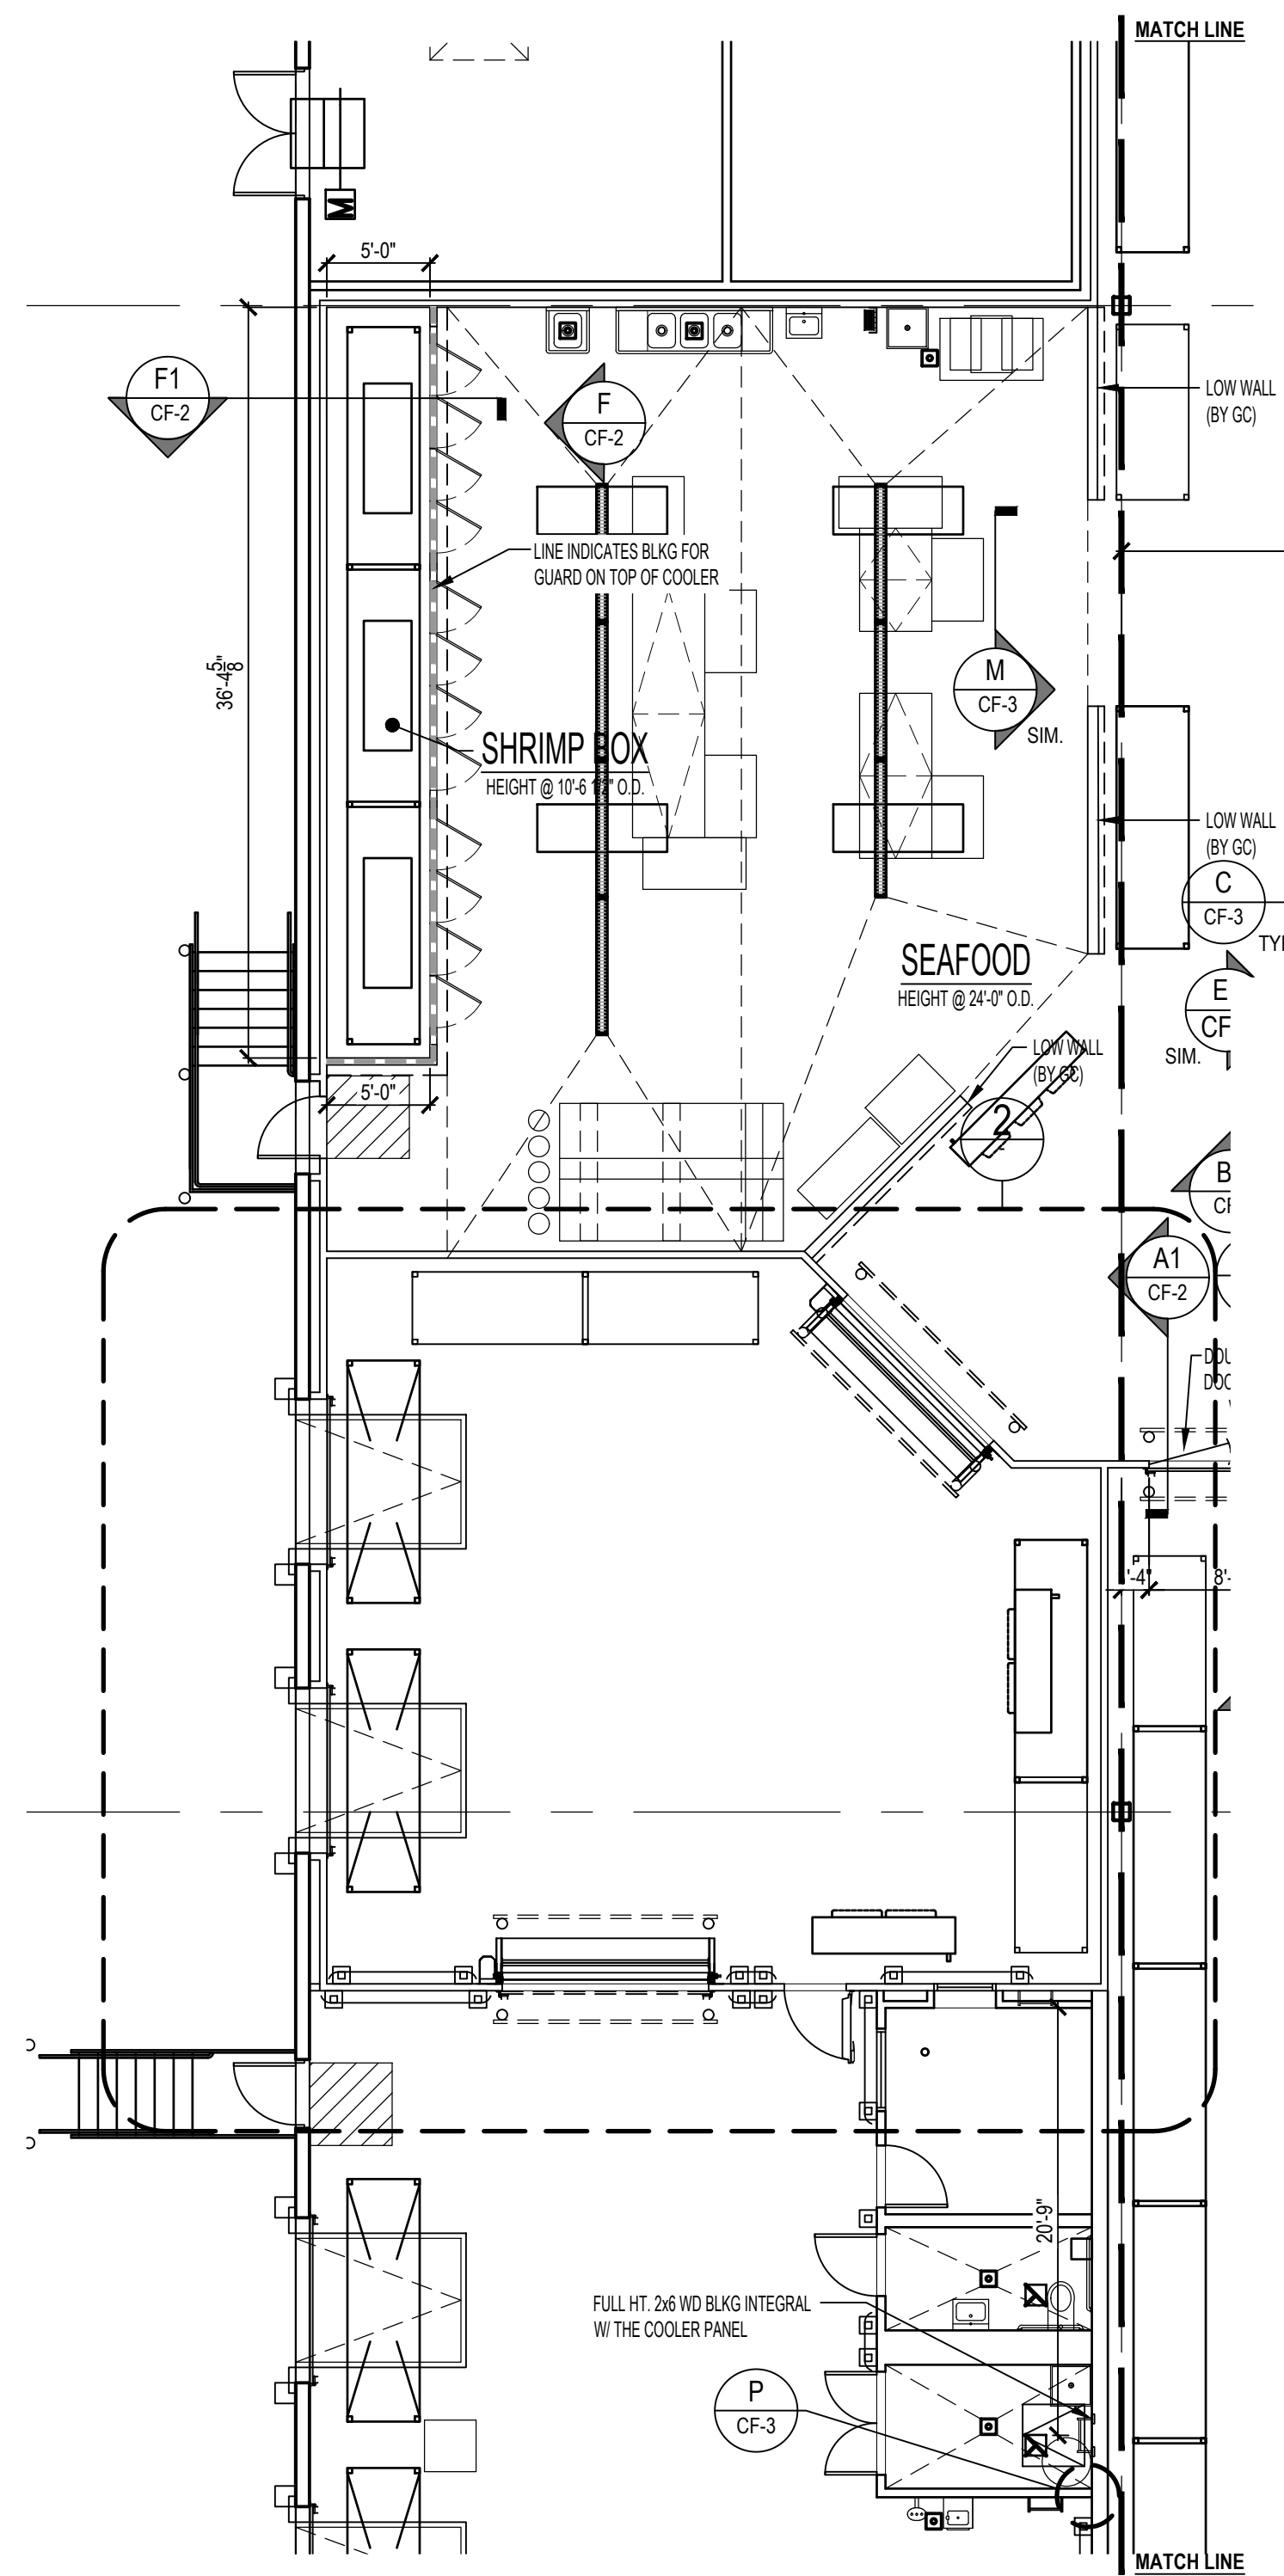

1
COOLER/FREEZER
ENLARGED FLOOR PLAN
SCALE: 1/8" = 1'-0"
NOTE:
ALL COOLER / FREEZER DIMENSIONS ARE TO INSIDE FACE OF PANELS.

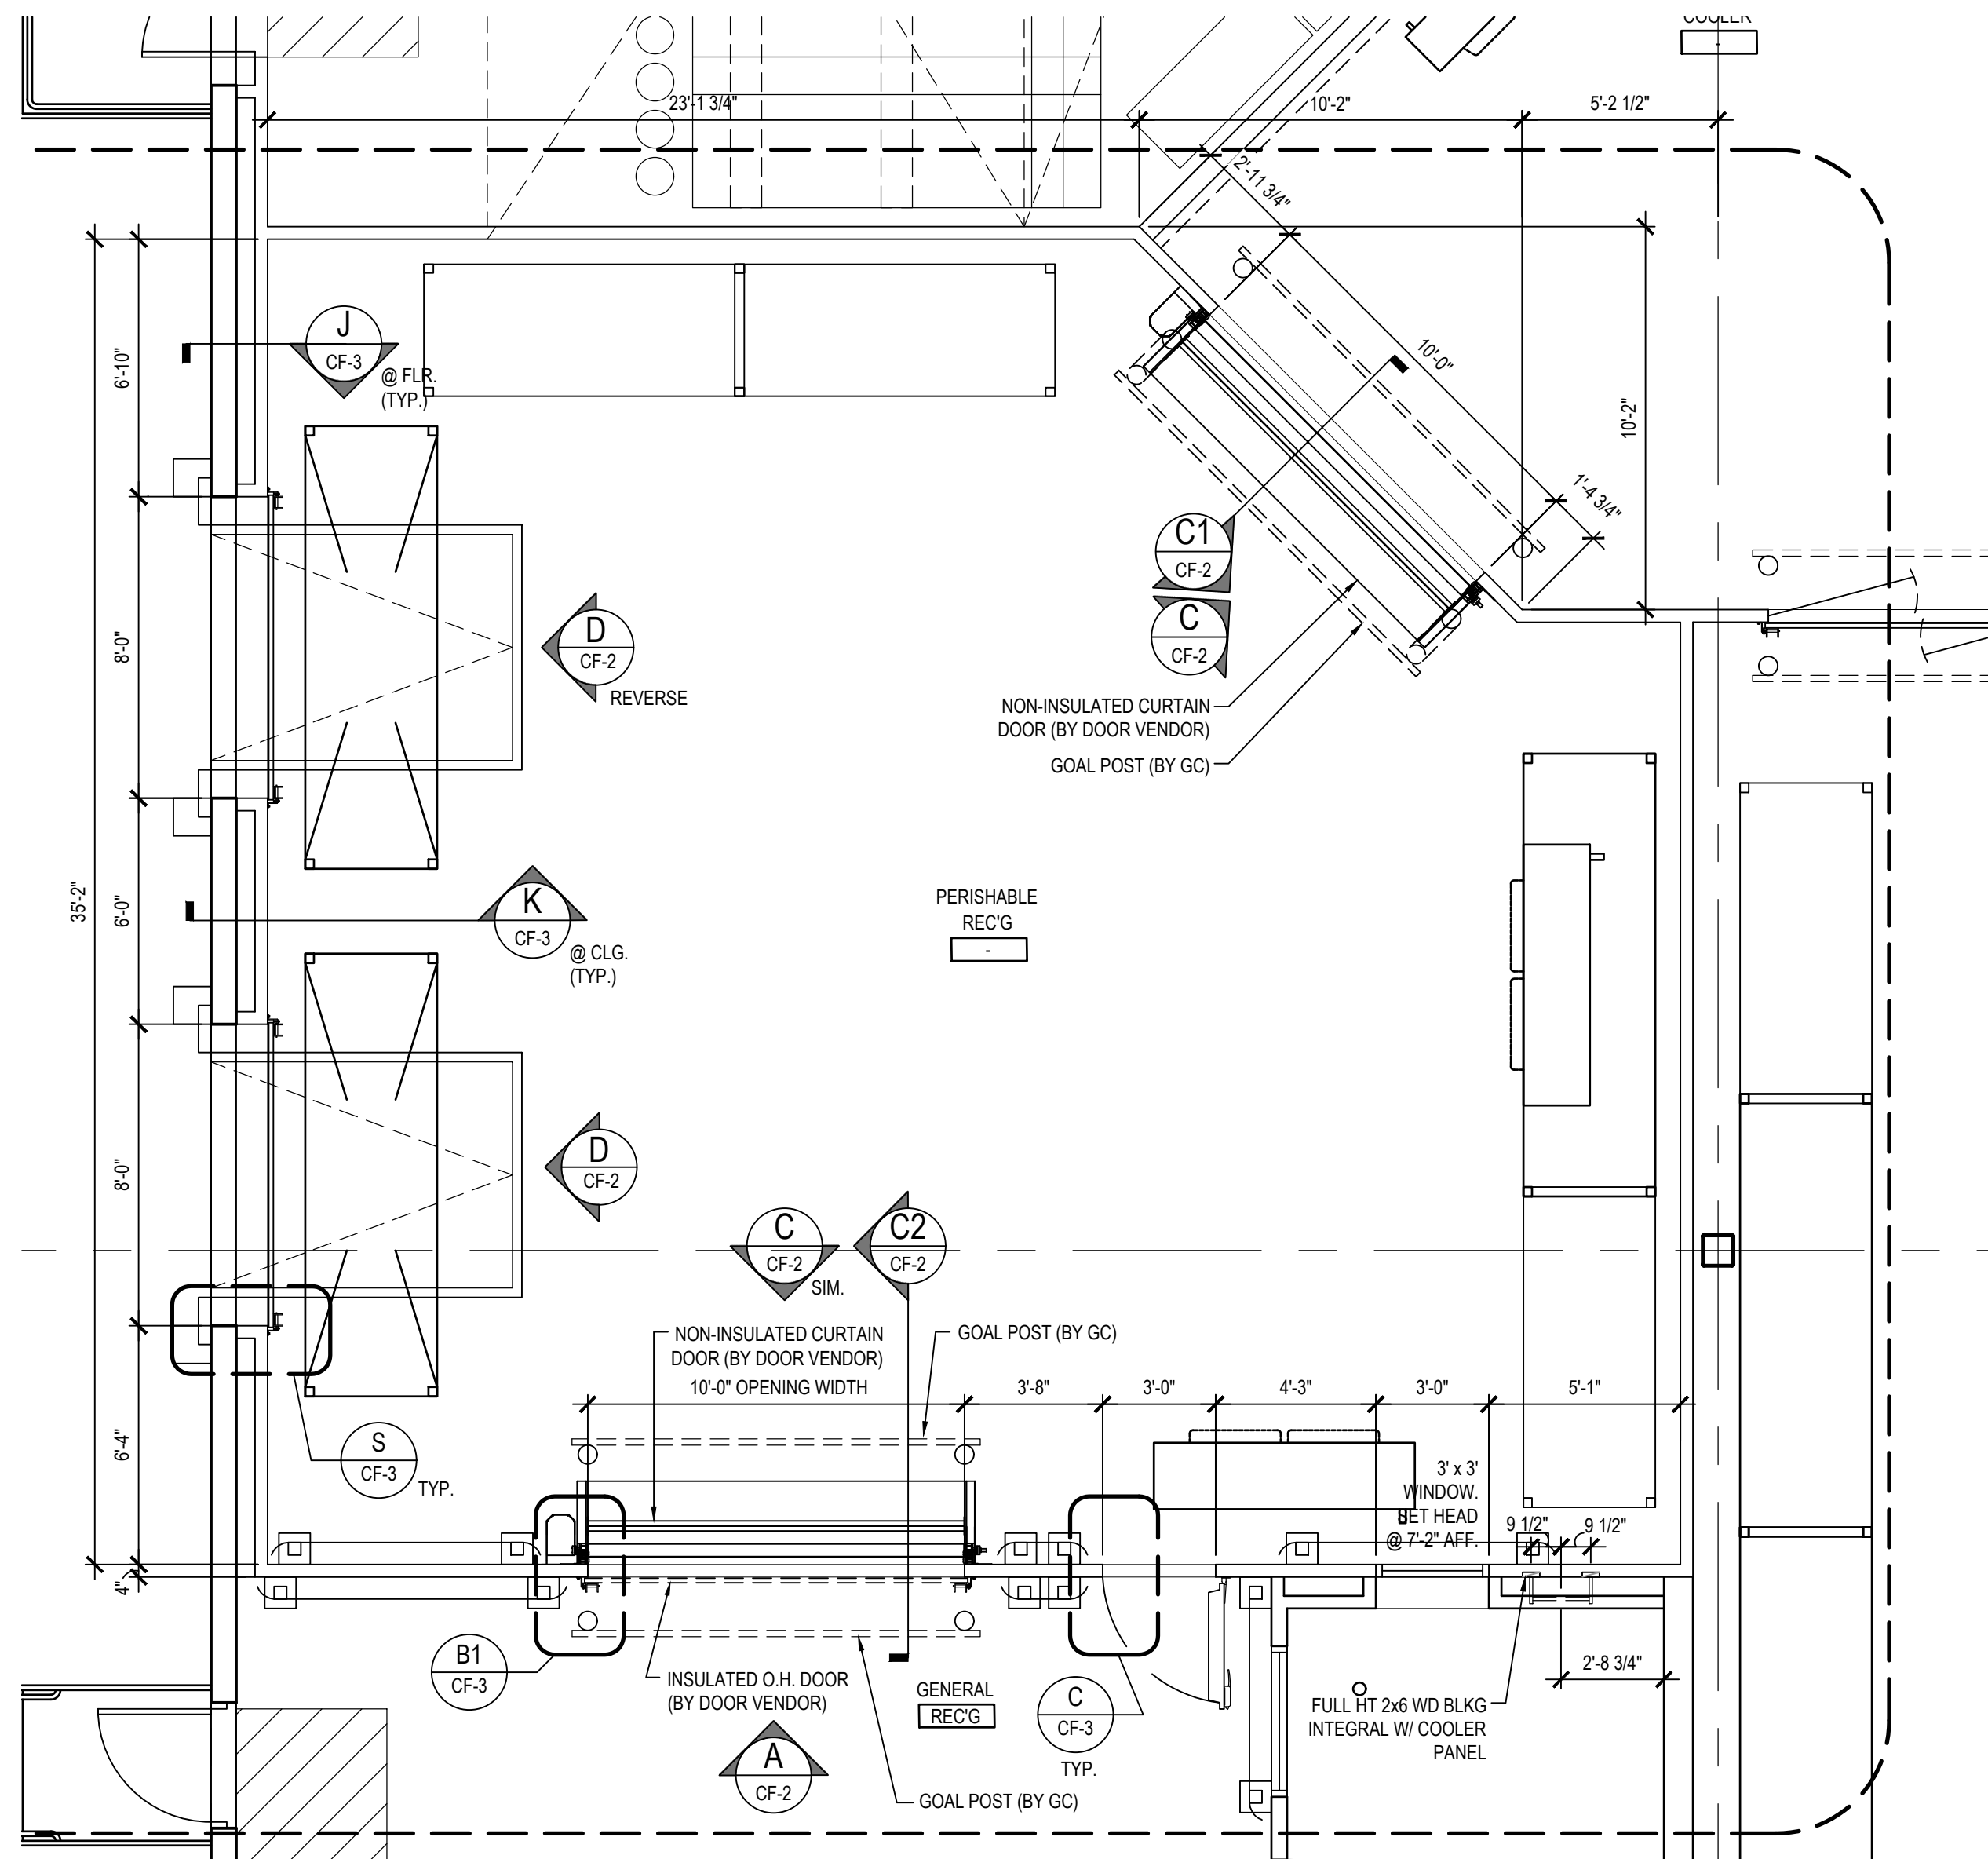


2
PERISHABLE RECEIVING COOLER
ENLARGED FLOOR PLAN
SCALE: 1/4" = 1'-0"

COOLER/ FREEZER DRAWINGS ARE TO BE USED BY OWNER-SELECTED SUBS FOR BIDDING ON COOLER AND FREEZER EQUIPMENT AND BOXES. THESE DRAWINGS ARE PROVIDED TO GENERAL CONTRACTORS FOR REFERENCE ONLY.

CONSTRUCTION PHASING: SEE COVER SHEET FOR GENERAL PHASING NOTES.

FREEZER REACH-IN DOOR SCHEDULE	
	SET OF (4) 36" DOORS
	SET OF (4) 30" DOORS
	(3) 36" DOORS - INDIVIDUAL "FRENCH FRY DOORS"
	SET OF (3) 30" DOORS
	(1) 36" DOOR - INDIVIDUAL
	FREEZER MAN DOOR
NOTE: REACH-IN DOOR VENDOR TO VERIFY DOOR COUNTS AND AMOUNTS.	
NOTE: SEE FLOOR PLANS FOR DOOR LOCATIONS.	

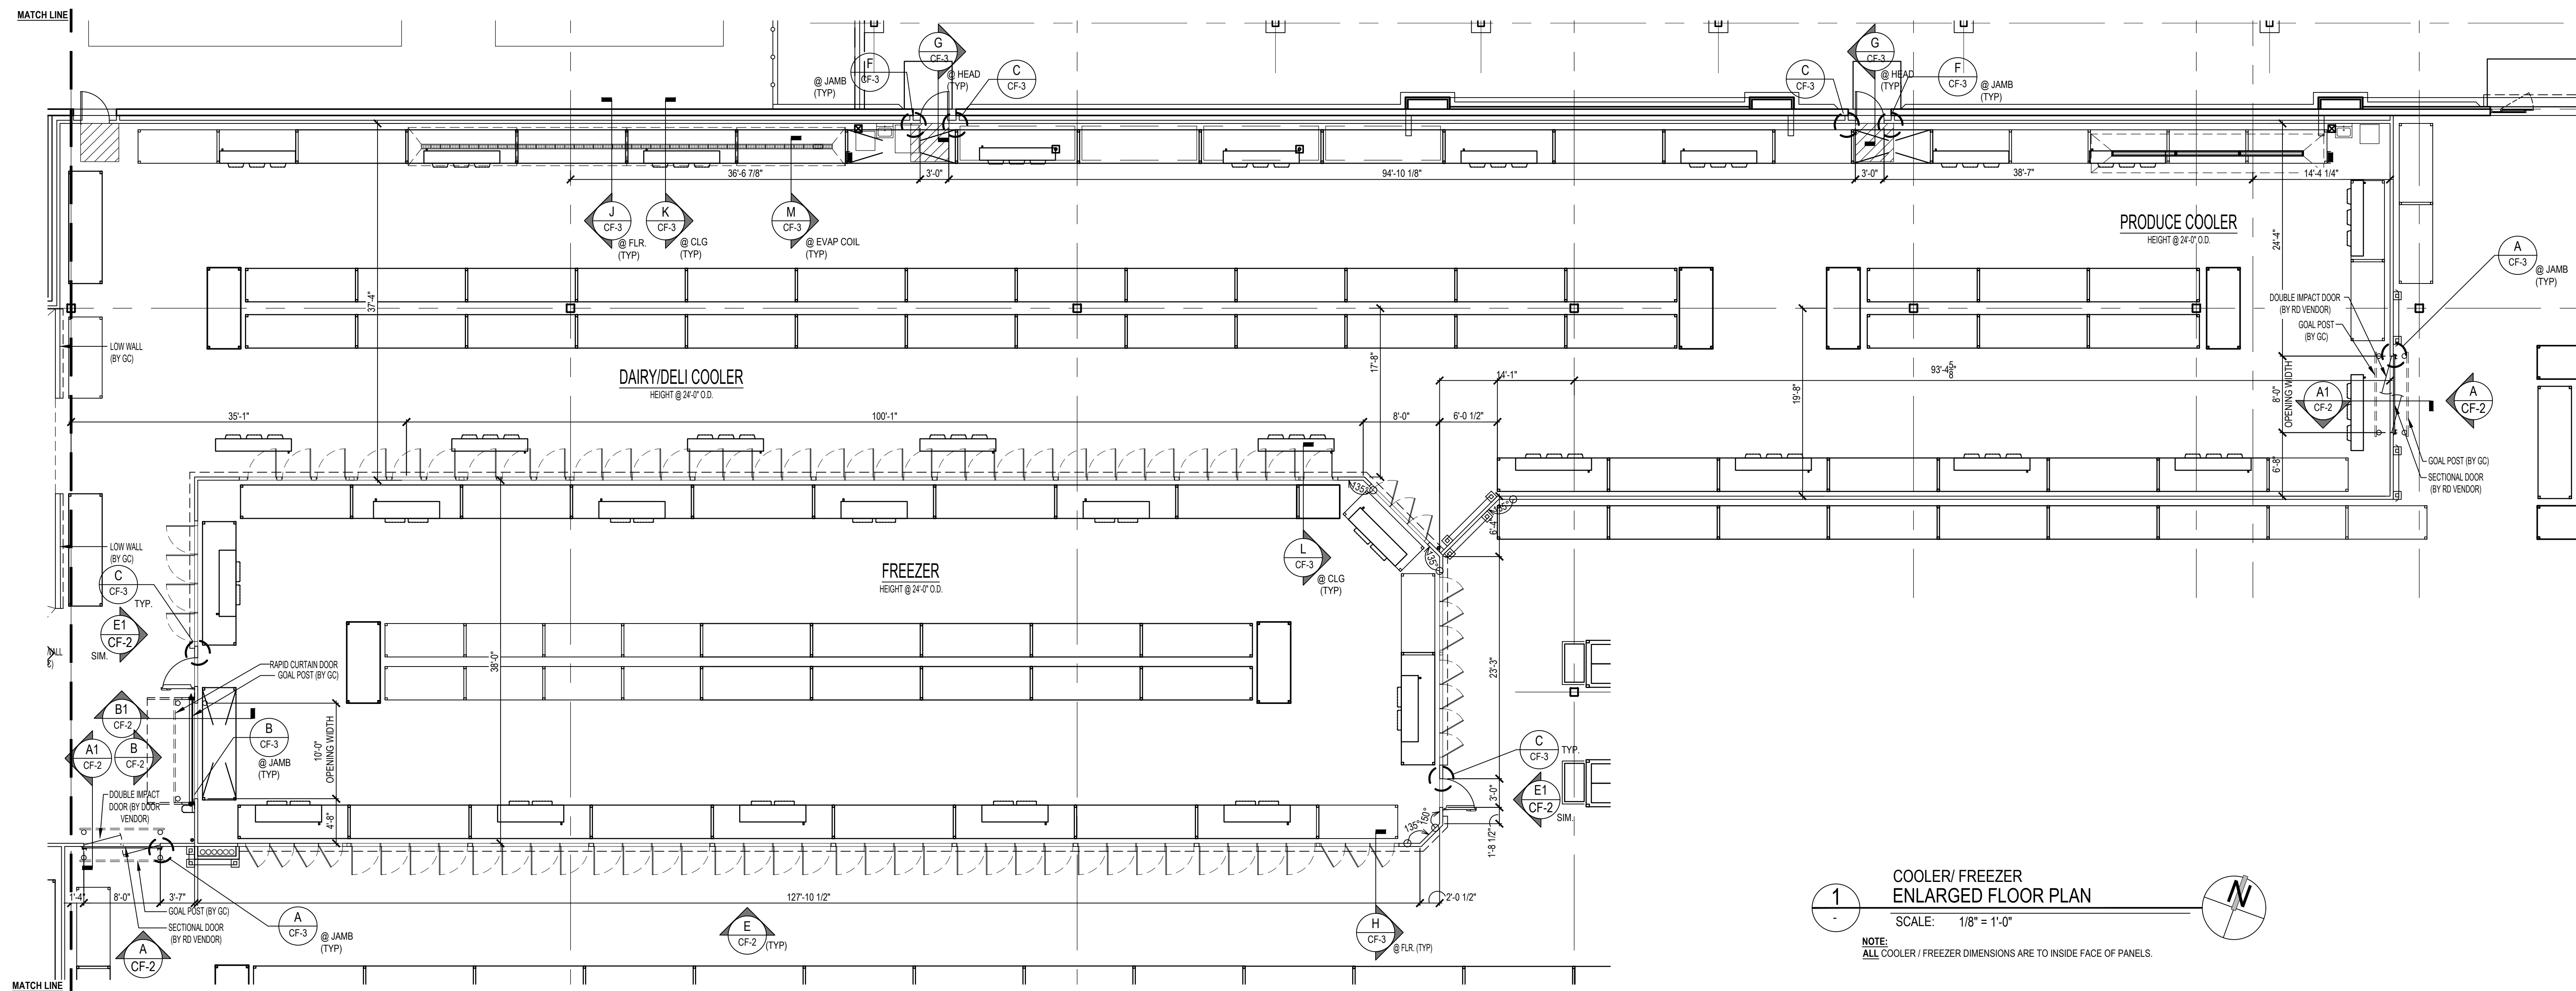

1
COOLER/ FREEZER
ENLARGED FLOOR PLAN
SCALE: 1/8" = 1'-0"
NOTE:
ALL COOLER / FREEZER DIMENSIONS ARE TO INSIDE FACE OF PANELS.



KLS
ARCHITECT
Kurt L. Schmitz, Architect
17110 Route 28, Suite 4407
Phila 2716 | 215-514-4141 • Fax 215-521-4824 • www.klsarchitects.com

Restaurant Depot / BREWSTER, NY

BREWSTER, NY 10509

DANBURY ROAD (LOT 46) | BLOCK 0002

THESE DOCUMENTS CONTAIN INFORMATION PROPRIETARY TO ADA ARCHITECTS, INC.
UNAUTHORIZED USE OF THESE DOCUMENTS IS EXPRESSLY PROHIBITED UNLESS AGREED UPON IN WRITING.

REVISIONS

#	DATE	TYPE
1		
2		
3		
4		
5		
6		
7		
8		
9		
10		

COOLER / FREEZER
PLANS

DATE: 9/10/2020

JOB NO. 19230

CF-1

SHEET NO.