


\\lbs-projects\9\2020\2020-0458\Cad\Revit - TBA\Structural\2020-0458 S-4.1.dwg, 9/10/2020 1:57:35 PM

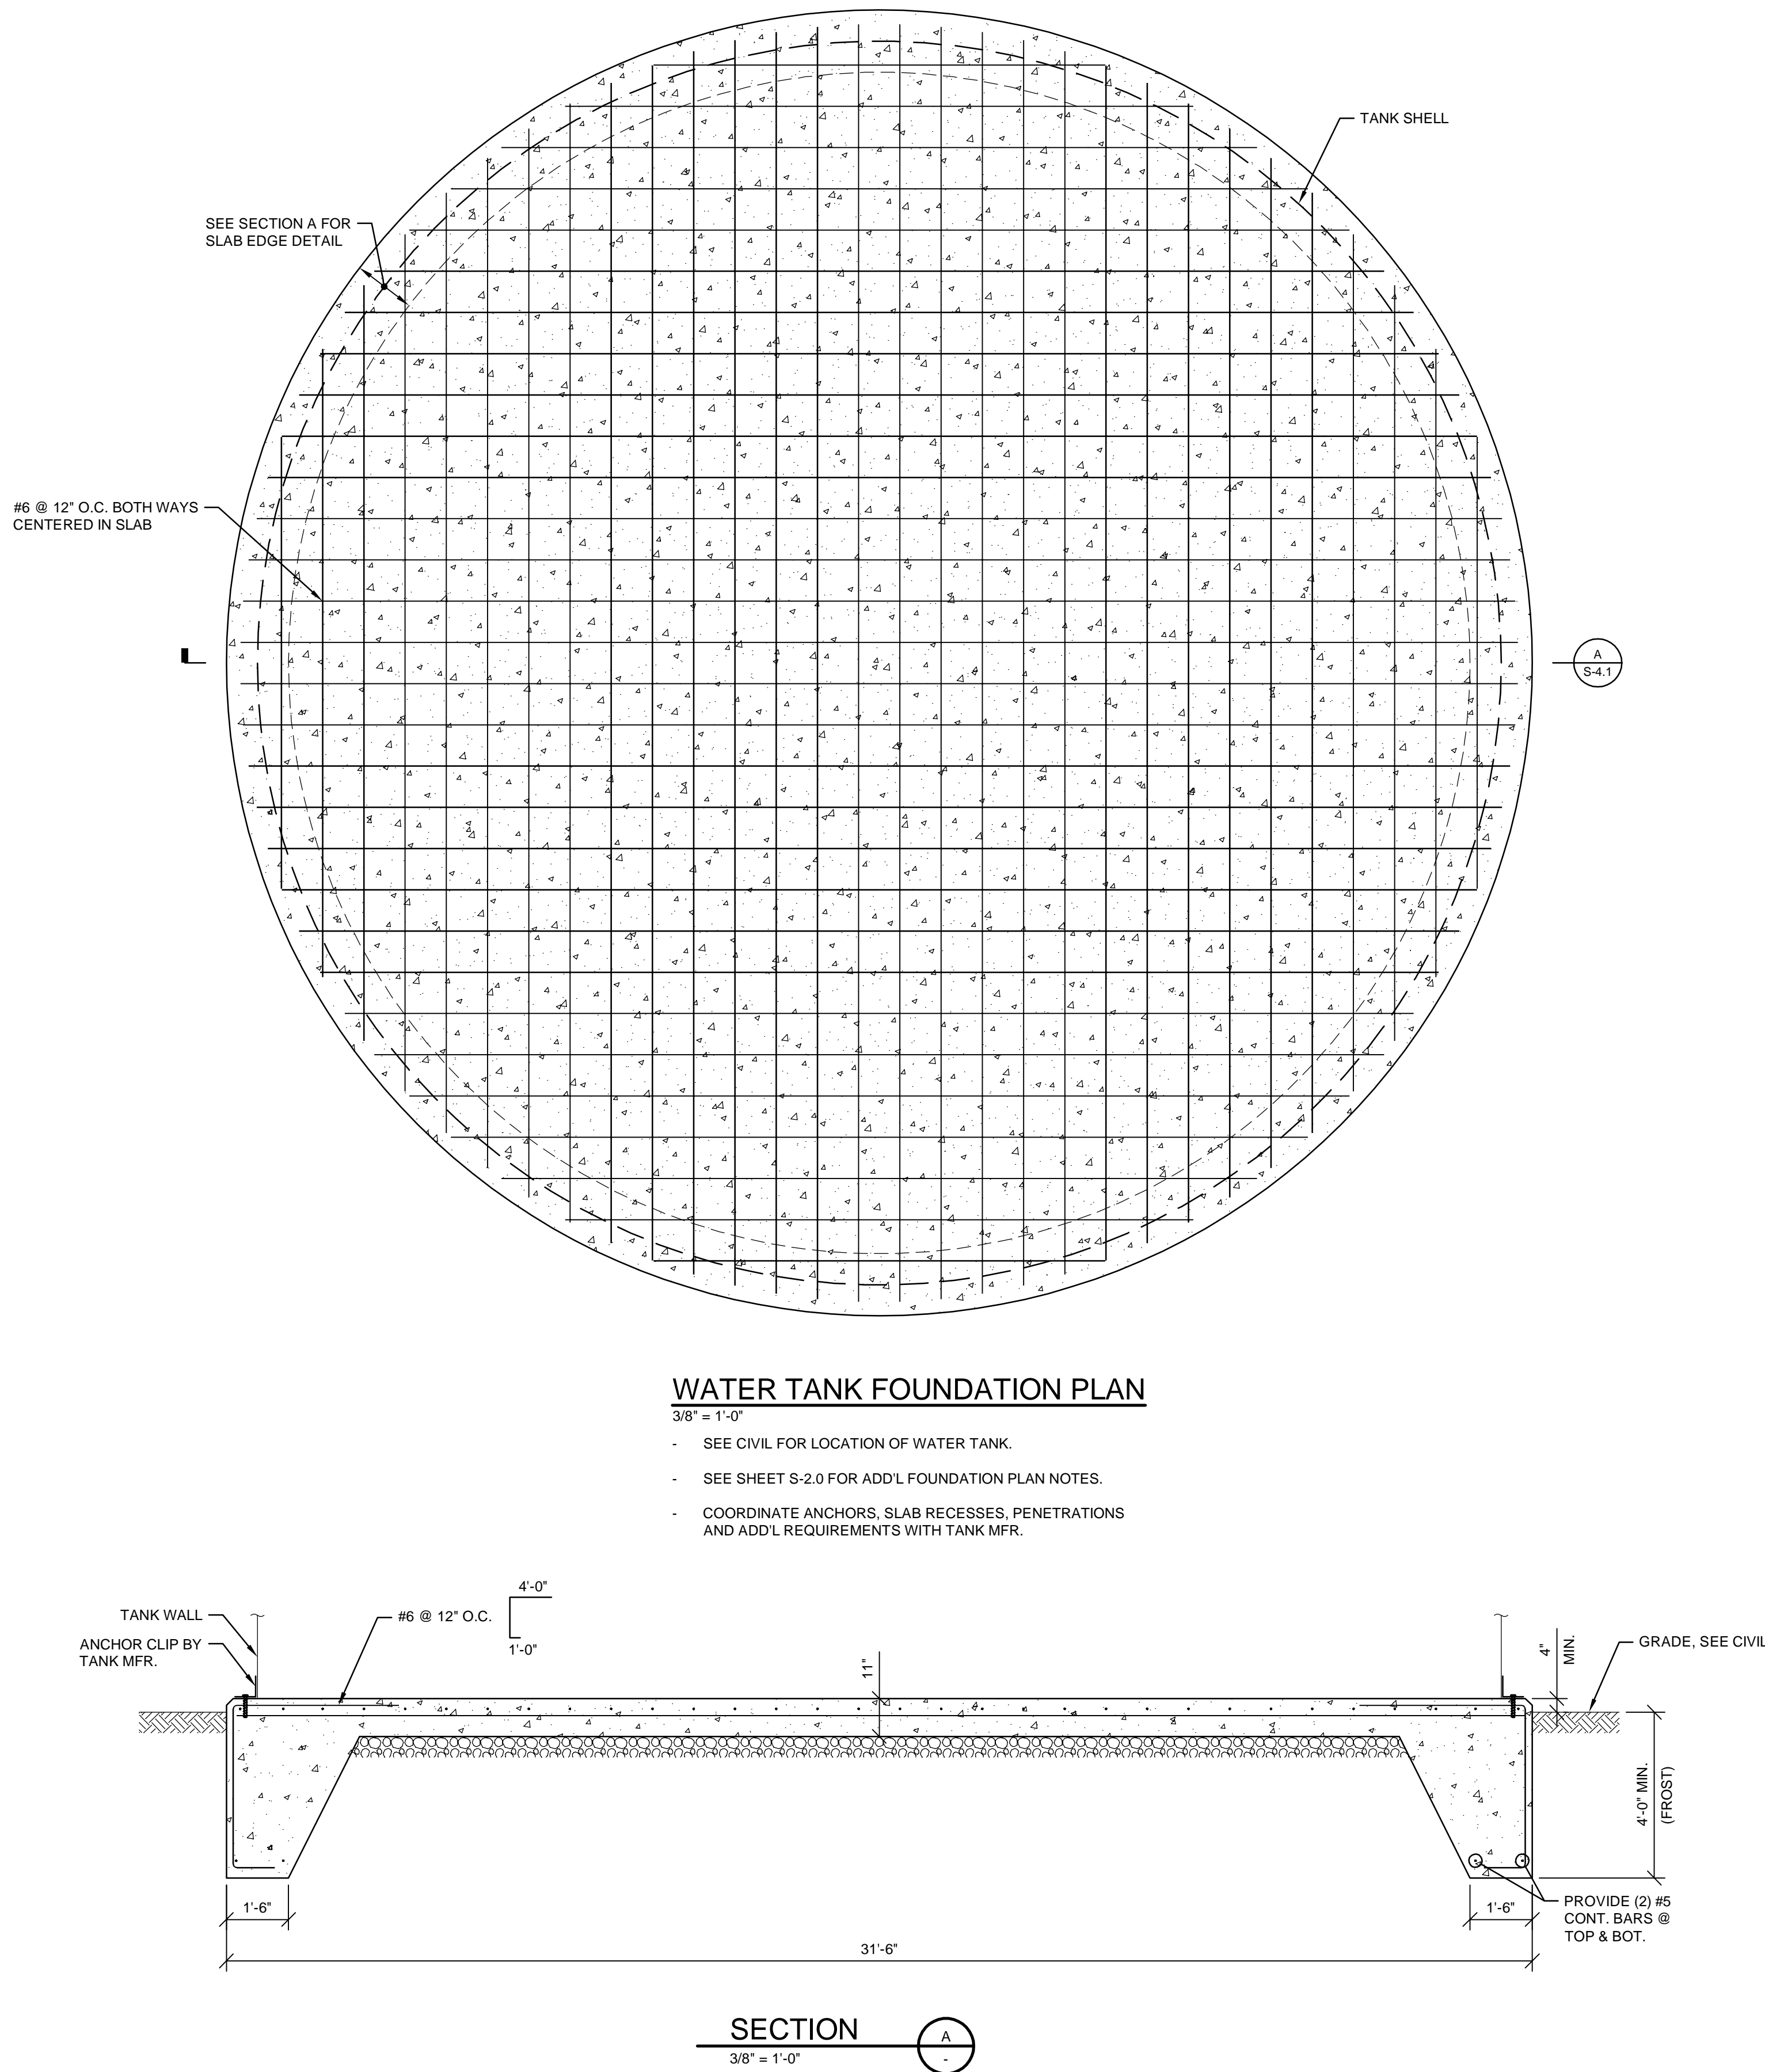


WATER TANK FOUNDATION PLAN

- 3/8" = 1'-0"
- SEE CIVIL FOR LOCATION OF WATER TANK.
- SEE SHEET S-2.0 FOR ADD'L FOUNDATION PLAN NOTES.
- COORDINATE ANCHORS, SLAB RECESSES, PENETRATIONS AND ADD'L REQUIREMENTS WITH TANK MFR.

SECTION

3/8" = 1'-0"

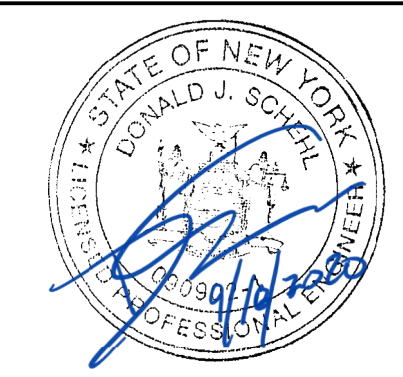

It is a violation of this law for any person to alter any document that bears the seal of a professional engineer, unless that person is acting under the direction of a licensed professional engineer.

**TBA**  
Thorson Baker Associates PC  
CONSULTING ENGINEERS  
1000 Lakeside Drive, Suite 400  
Brewster, Ohio 44005  
(330) 695-8855 Fax

**KLS**  
ARCHITECT  
Karl L. Schmitz, Architect  
17710 Deibel Avenue, Lakewood, Ohio 44107  
Phone (216) 521-5151 • Fax (216) 521-4824 • www.klsarchitects.cc

Restaurant Depot / BREWSTER, NY  
DANBURY ROAD (LOT 48) BLOCK 0002  
BREWSTER, NY 10509

REVISIONS									
#	DATE	TYPE							
1									
2									
3									
4									
5									
6									
7									
8									
9									
10									

WATER TANK FOUNDATION PLAN	
DATE:	9/10/2020
JOB NO.	19230
S-4.1	
SHEET NO.	