

11 DETAIL --- PARAPET TYPE 1
A106 3/4" = 1'-0"


21 DETAIL --- PARAPET TYPE 3
A106 3/4" = 1'-0"

31 DETAIL --- PARAPET TYPE 2
A106 3/4" = 1'-0"

41 PARAPET DETAIL
A106 3/4" = 1'-0"

51 PARAPET DETAIL
A106 3/4" = 1'-0"

61 ROOF ABOVE STAIR #2
A106 1/8" = 1'-0"

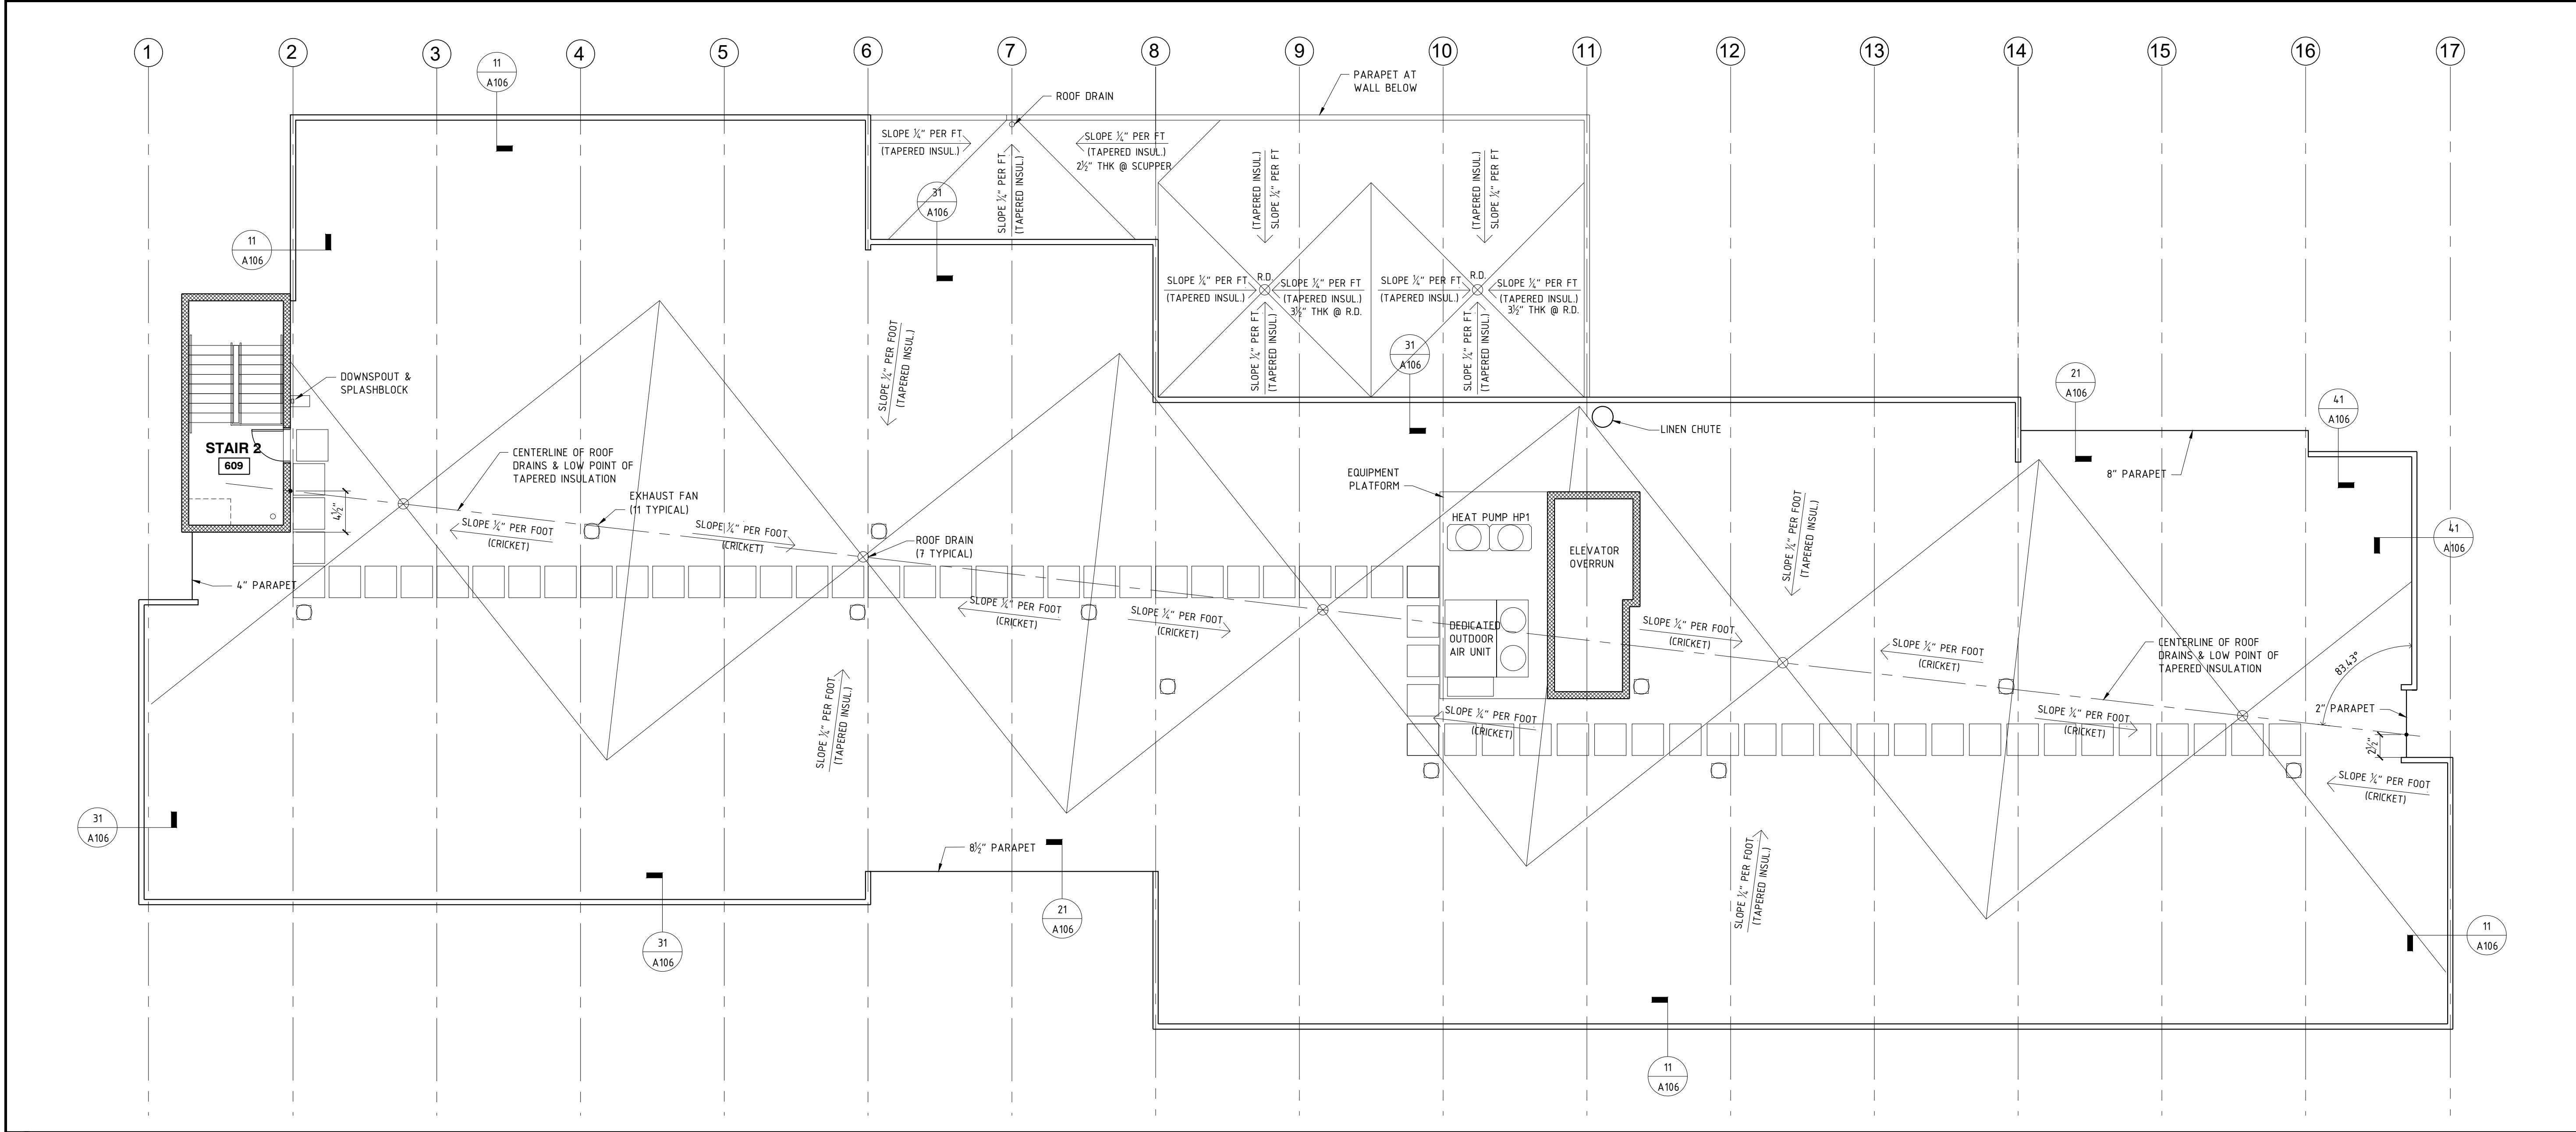

14 ROOF PLAN
A106 1/8" = 1'-0"

ae
architects, p.c.
7301 Barberry Lane
Manlius, New York 13104
315-415-9988

**A NEW 108-ROOM
COURTYARD BY
MARRIOTT
HOTEL & SUITES**

Turner Road
Woodbury, New York
location #12121

for

**RAINBOW
ENTERPRISES**

4758 Highway 28
Cooperstown, NY

REVISION DATES

UNAUTHORIZED ALTERATIONS OR ADDITIONS TO THIS DRAWING ARE A VIOLATION OF STATE EDUCATION LAW ARTICLES 145 AND 147.

THIS DRAWING IS AN INSTRUMENT OF SERVICE FOR RAINBOW ENTERPRISES, AND MAY NOT BE REPRODUCED WITHOUT THE EXPRESS CONSENT OF THE OWNER AND THE ARCHITECT

DRAWING TITLE
ROOF PLAN

DATE
MARCH 1, 2021

PROJECT NUMBER
17971

SHEET NUMBER
A106