

 


2 ROOF PLAN
P1.2 SCALE: 3/16" = 1'-0"

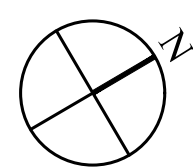


1 SECOND FLOOR PLAN
P1.2 SCALE: 3/16" = 1'-0"

KEYNOTES	
1	NATURAL GAS CONNECTION TO FURNACE W/ SHUTOFF VALVE, DIRT LEG
4	UNION, SEE DETAIL
2	NATURAL GAS DN

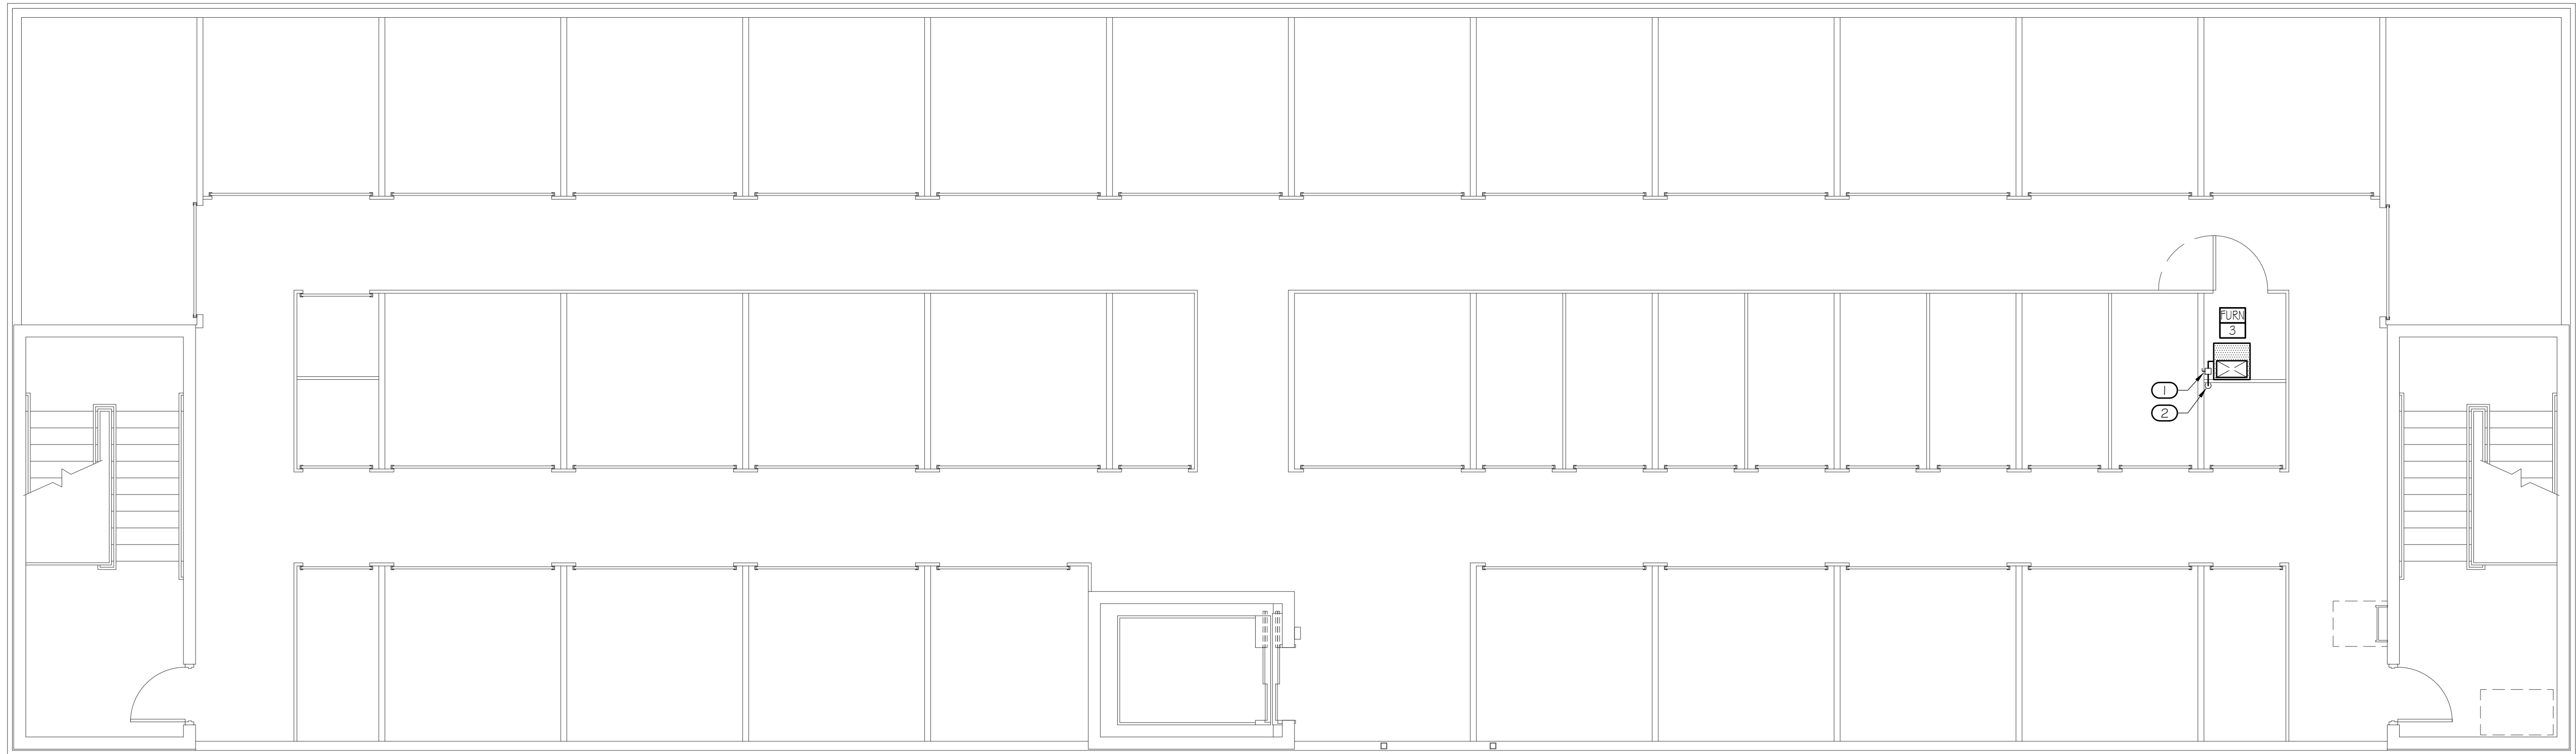

THESE DRAWINGS AND DESIGNS ARE THE PROPERTY OF STINARD ARCHITECTURE, INC. AND SHALL NOT BE REPRODUCED OR TRANSMITTED IN ANY FORM OR BY ANY MEANS, ELECTRONIC OR MECHANICAL, WITHOUT THE WRITTEN PERMISSION OF STINARD ARCHITECTURE, INC. THESE DRAWINGS WERE PREPARED FOR THE PROJECT AND SITE IN CONJUNCTION WITH THE ISSUANCE OF A PERMIT BY THE CITY OF ATLANTA. ANY REUSE OF THESE DRAWINGS FOR ANY OTHER PROJECT WITHOUT THE WRITTEN PERMISSION OF STINARD ARCHITECTURE, INC. IS STRICTLY PROHIBITED. THE ARCHITECT NOTED OF ANY DISCREPANCIES BEFORE PROCEEDING WITH CONSTRUCTION. DO NOT SCALE DRAWINGS.

Life Storage #230
Self Storage Phase II
1639 Route 22
Brewster, NY 10509

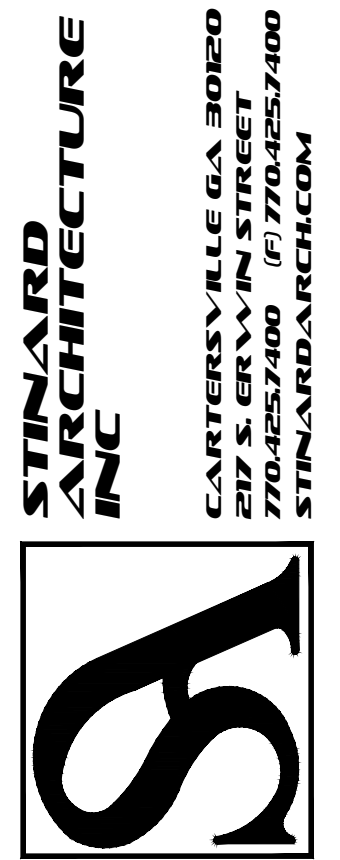

ISSUE: FOR CONSTRUCTION
REVISIONS:

PROJECT NUMBER	201941
DATE	6-5-20

SHEET NUMBER
P1.2