


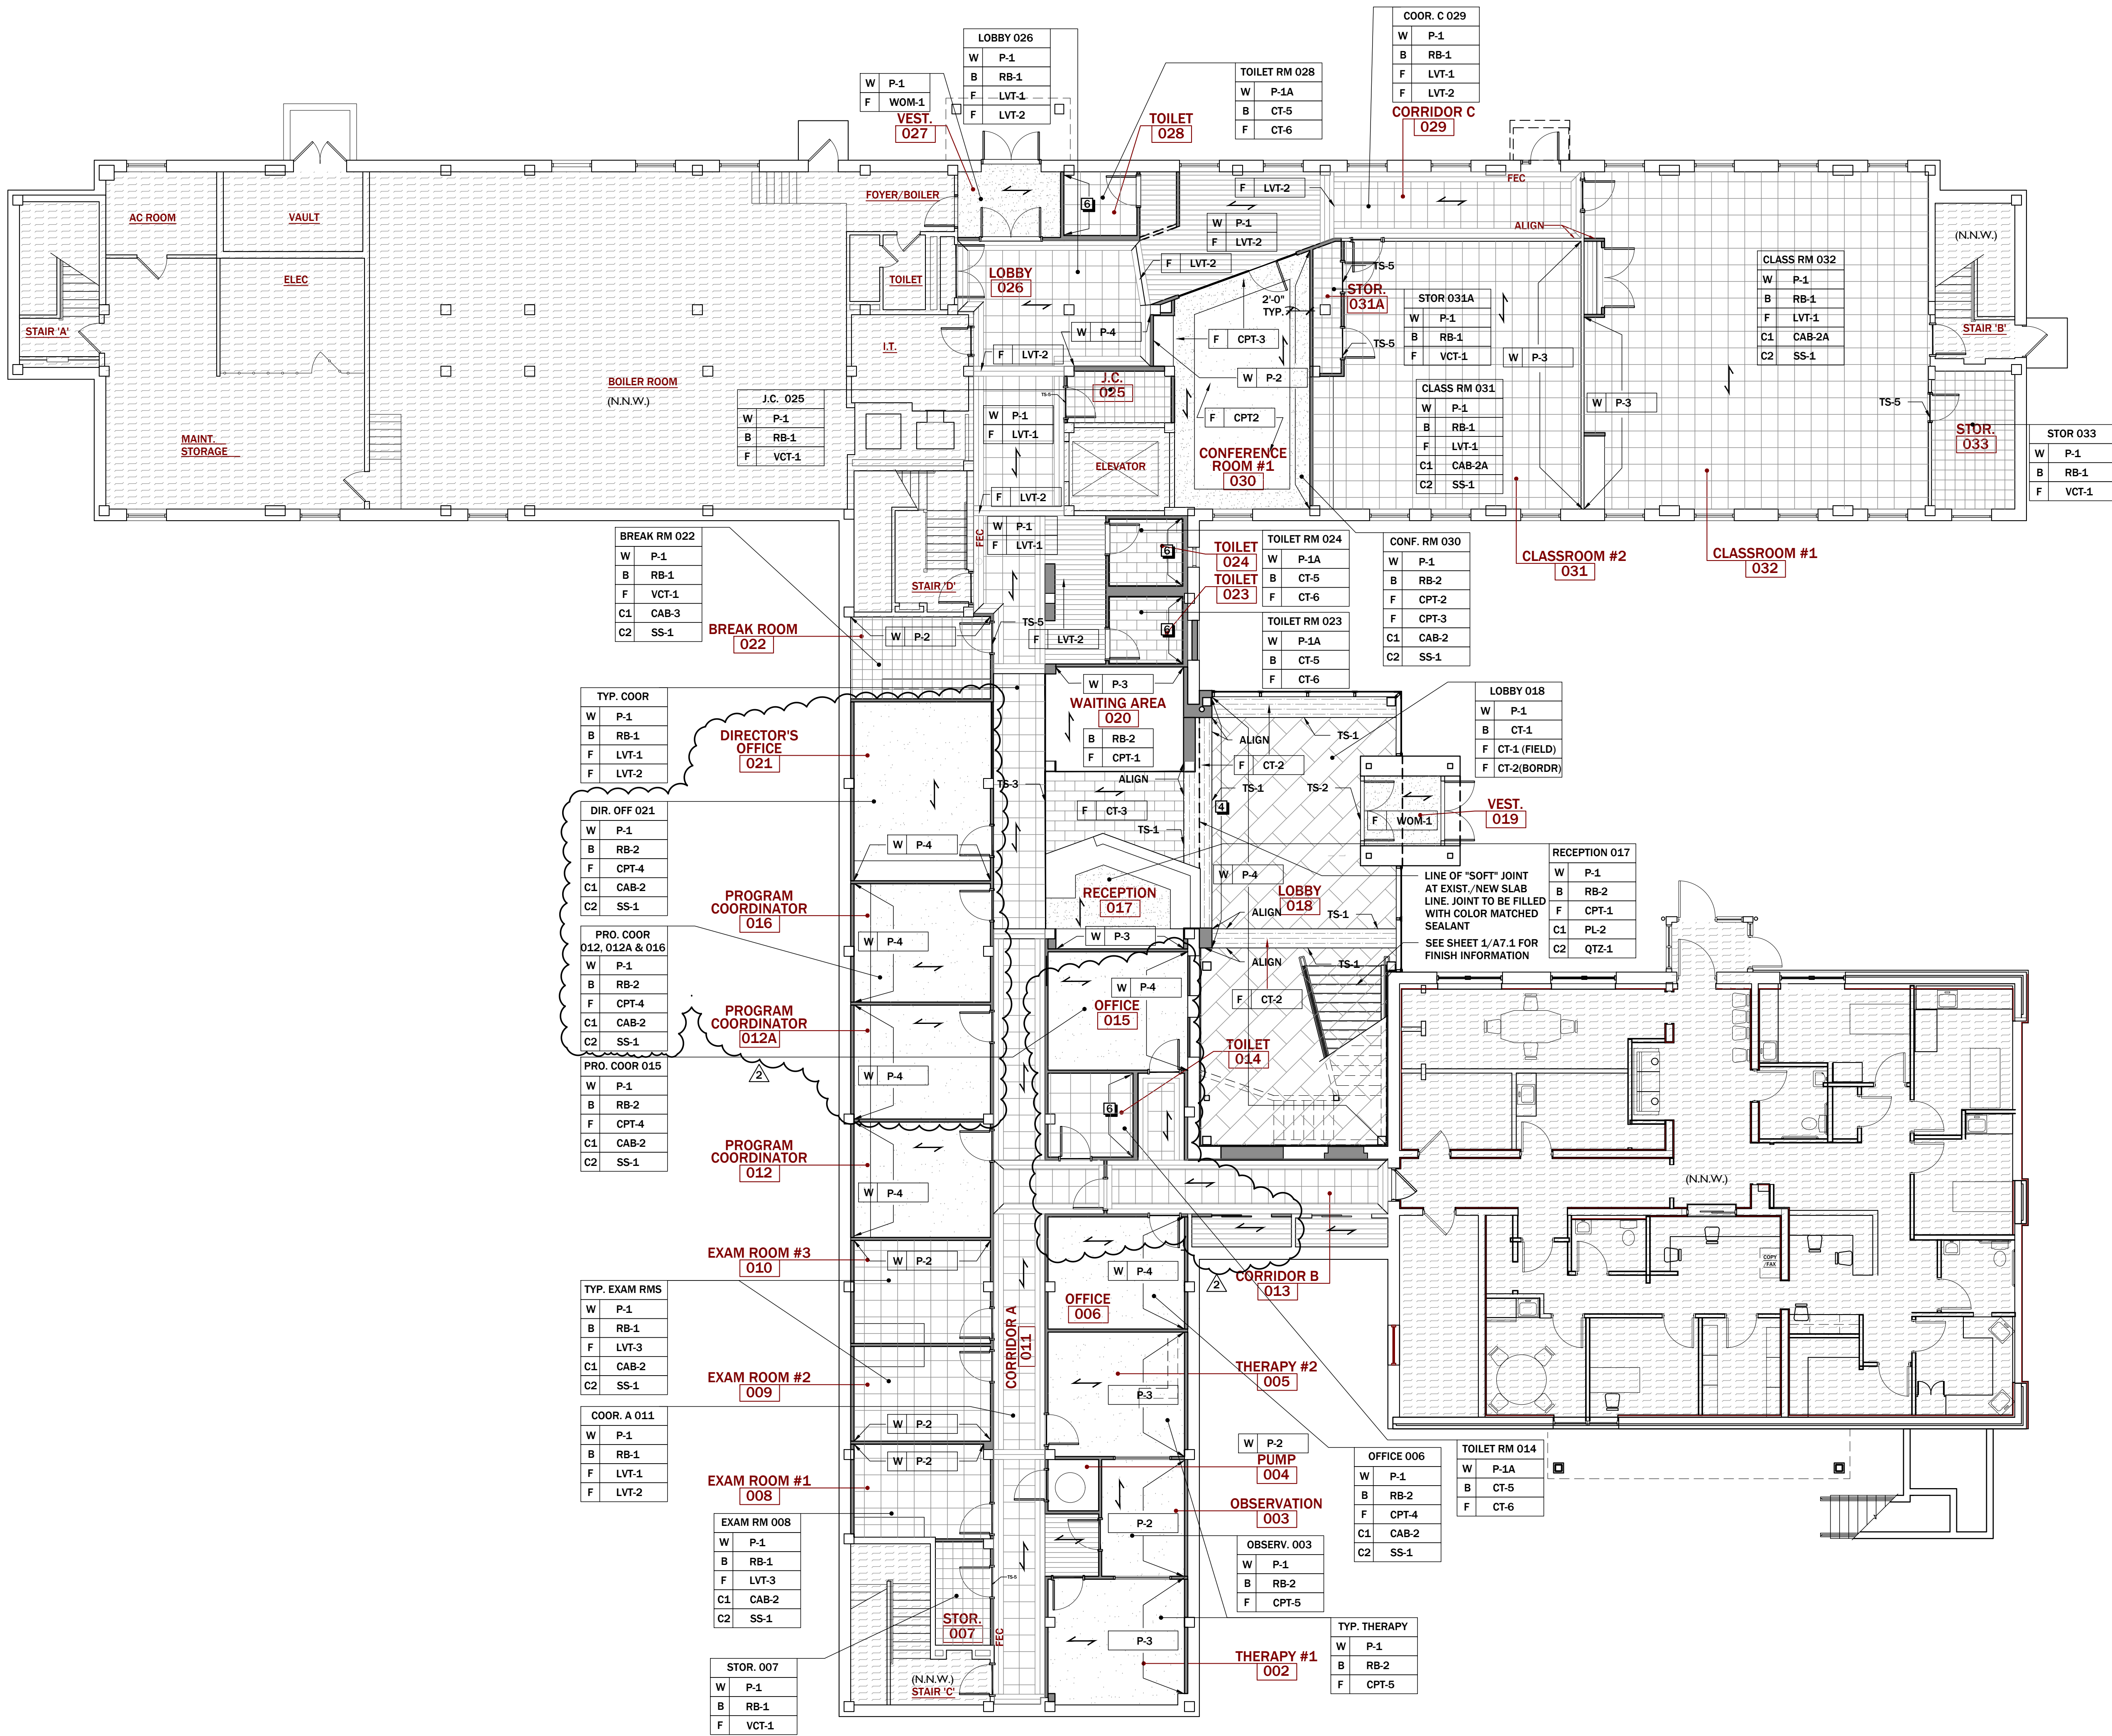

1 GROUND FLOOR FINISH PLAN  
A2.1 SCALE 1/8" = 1'-0"

2 STORAGE FINISH PLAN (ALTERNATE)  
A2.1 SCALE 1/4" = 1'-0"

## FINISH PLAN GENERAL NOTES

- FLASHPATCH AND REPAIR ALL NEW & EXISTING WALLS TO RECEIVE NEW FINISHES.
- ALL FLOOR SURFACE SHALL BE PREPARED IN A MANNER APPROPRIATE TO RECEIVE NEW MATERIALS, PATCH AND LEVEL WITH LATEX COMPOUND APPROVED BY FLOORING MANUFACTURER
- FLOORING CONTRACTOR SHALL PROVIDE ALL REQUIRED TRANSITION TRIM BETWEEN CHANGES IN FLOORING MATERIAL. SUBMIT SAMPLES FOR DESIGNER'S REVIEW PRIOR TO INSTALLATION
- FLOORING TRANSITIONS OCCURRING AT DOORWAYS SHALL BE LOCATED UNDER THE CENTER OF THE DOOR WHEN IN CLOSED POSITIONS, UNLESS NOTED OTHERWISE
- ALL GYP BD WALLS SHALL BE PAINTED [W P-1], LATEX ACRYLIC FINISH, UNLESS NOTED OTHERWISE
- ALL WOOD TRIM AND HOLLOW METAL OPENINGS SHALL BE PAINTED [P-5], SEMI-GLOSS LATEX ENAMEL, UNLESS NOTED OTHERWISE
- ALL FLOOR TRANSITIONS (T-J) ARE LOCATED ON SHEET A11.4
- ALL TYPICAL GYP BOARD CEILINGS, UNLESS NOTED OTHERWISE TO BE PAINTED [P-6], REFER TO CEILING PLANS FOR CEILING HEIGHT AND FINISH LOCATIONS
- DIMENSIONS ARE TO FACE OF FINISH OR CENTERLINE OF ELEMENT UNLESS NOTED OTHERWISE
- ALL FLOORING TO RUN UNDERNEATH CASEWORK
- ALL EXPOSED COLUMNS AND STAIR STRINGER TO BE PAINTED, [P-7]
- ALL TOILET ROOM WALLS TO BE PAINTED, [W P-1A], UNLESS NOTED OTHERWISE
- ALL TOILET ROOM THRESHOLDS TO BE TS-4. SEE SHEET A11.4 FOR DETAILS
- ALL EXPOSED METAL CEILINGS TO BE PAINTED, [P-7]
- CONTRACTOR TO PROVIDE ADA COMPLIANT TRANSITIONS BETWEEN EXISTING FLOORING AND NEW FLOORING. CONTRACTOR TO REVIEW FLOORING CONDITIONS WITH ARCHITECT PRIOR TO INSTALLATION OF FLOORING AND TRANSITIONS TO BEST DETERMINE TRANSITION TYPE NEEDED.

## FINISH PLAN LEGEND

|          |                 |
|----------|-----------------|
| [W X-1]  | WALL FINISH     |
| [B X-1]  | BASE FINISH     |
| [F X-1]  | FLOOR FINISH    |
| [M X-1]  | MILLWORK FINISH |
| [C1 X-1] | CABINET FINISH  |
| [C2 X-1] | COUNTER FINISH  |


FLOORING DIRECTION

## FLOOR FINISH LEGEND

|                                                                   |                                                                 |
|-------------------------------------------------------------------|-----------------------------------------------------------------|
| [LVT-1 (FIELD)]                                                   | LVT-1 (FIELD)                                                   |
| [LVT-2 (BORDER) TYP. BORDER IS 1'-0" WIDE UNLESS NOTED OTHERWISE] | LVT-2 (BORDER) TYP. BORDER IS 1'-0" WIDE UNLESS NOTED OTHERWISE |
| [CARPETS]                                                         | CARPETS                                                         |
| [CT-1]                                                            | CT-1                                                            |
| [CT-2]                                                            | CT-2                                                            |
| [CT-3 & CT-6]                                                     | CT-3 & CT-6                                                     |
| [EXISTING FLOOR TO REMAIN]                                        | EXISTING FLOOR TO REMAIN                                        |

## FINISH PLAN KEYNOTES

- NOT USED
- NOT USED
- NOT USED
- FRAMED OPENING TO BE WRAPPED IN [PL-3], SEE SHEET A9.3 FOR MORE INFORMATION
- INSTALL WALL PROTECTION, [WP-1], TO 4'-0" A.F.F. ON ALL WALLS
- WALL TILE ON WET WALLS ARE FLOOR TO CEILING, [CT-4]
- CONTRACTOR TO SELECT APPROPRIATE TRANSITION AT EXISTING FLOOR TO NEW FLOOR FINISH.
- ALL GYP BD WALLS TO RECEIVE [WD-1] & [WD-2], WAINSCOT STAINED
- GYP BD CEILINGS IN THE MULTI-PURPOSE ROOM 111 TO BE PAINTED, [P-7A]
- ALL WOOD TRIM IN THE MULTI-PURPOSE ROOM 111 TO BE STAINED, [STN-2]
- ALL HOLLOW DOOR FRAMES IN THE MULTI-PURPOSE ROOM 111 TO BE PAINTED, [P-1]

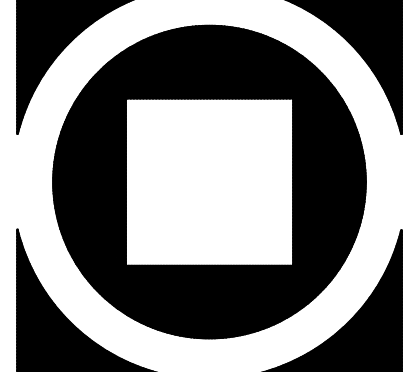

KIMMEL BOGRETTE  
Architecture + Site  
Blue Bell, PA 19422  
482 Morrisown Road, Suite 200  
Phone 610.834.7805  
Facsimile 610.834.7815  
© COPYRIGHT 2021 KIMMEL BOGRETTE ARCHITECTURE + SITE, INC. ALL RIGHTS RESERVED

MOUNT SAINT MARY COLLEGE, GUZMAN HALL  
COMMUNITY WELLNESS CENTER  
330 POWELL AVE.  
NEWBURGH, NY 12550

|                  |                                |
|------------------|--------------------------------|
| Sheet Name:      | FINISH FLOOR PLANS AND DETAILS |
| Revisions:       |                                |
| Progress Prints: |                                |
| Bid Issue Date:  | 8/9/2021                       |
| Drawn By:        | SLJ/MSP                        |
| Checked By:      | JH/LG                          |
| Scale:           |                                |

A11.1

PROJECT NORTH  
TRUE NORTH