




5 DETAIL
A8.1 SCALE 1 1/2" = 1'-0"

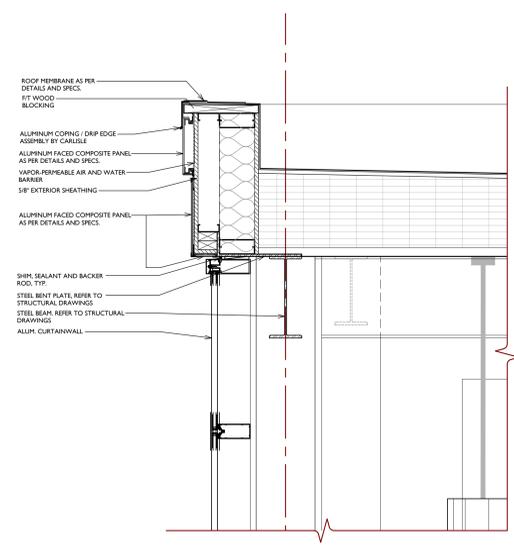


6 DETAIL
A8.1 SCALE 1 1/2" = 1'-0"

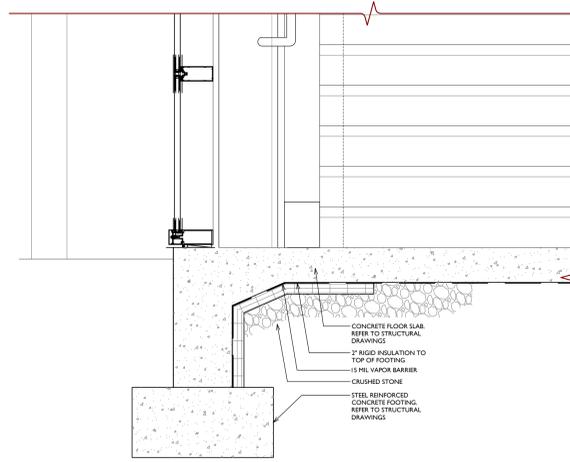


7 DETAIL
A8.1 SCALE 1 1/2" = 1'-0"

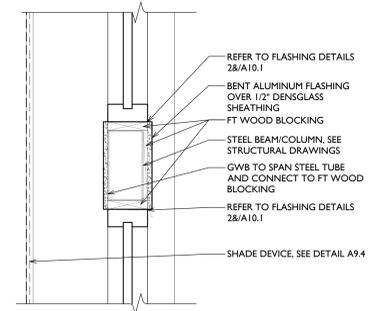


8 DETAIL
A8.1 SCALE 1 1/2" = 1'-0"

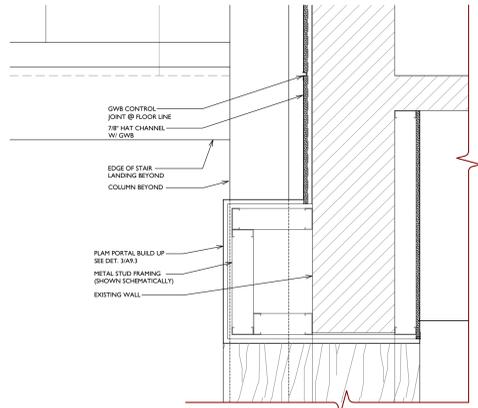

4 DETAIL
A8.1 SCALE 1 1/2" = 1'-0"

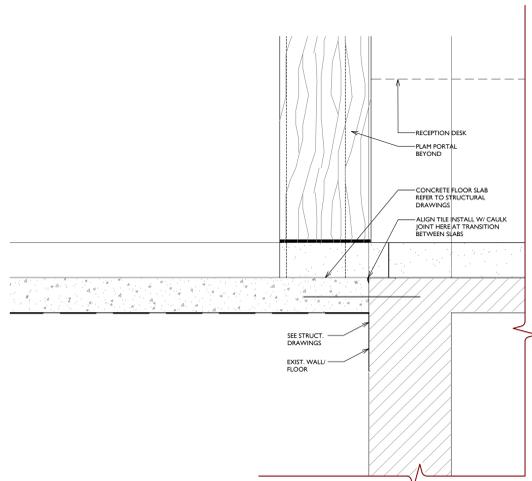


3 DETAIL
A8.1 SCALE 1 1/2" = 1'-0"

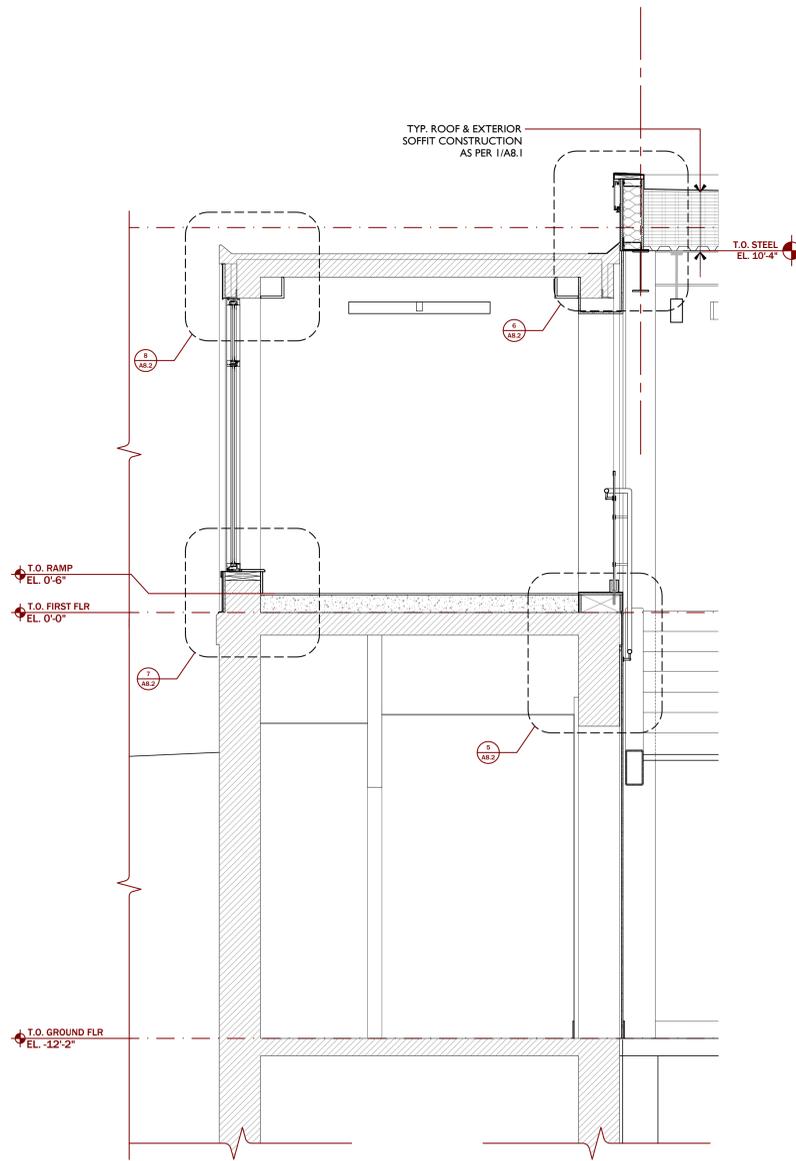


2 TYPICAL WALL SECTION
A8.1 SCALE 1/2" = 1'-0"

- TYP. ROOF CONSTRUCTION**
- 60 MIL TPO ROOFING MEMBRANE ON
 - 5/8" COVER BOARD (SECURLOCK BY USG) ON
 - 4 1/2" (MIN) CONTINUOUS INSULATION (R-30) (SLOPED 2" : 12" MIN.) FASTEN & SECURE W/IN EVERY 2 SQ. FT. ON
 - 1 1/2" METAL DECK ON
 - STRUCTURAL STEEL FRAMING

- TYP. SLAB ON GRADE CONSTRUCTION**
- FINISH FLOOR AS PER FINISH SCHEDULE ON
 - REINFORCED CONCRETE SLAB AS PER STRUCTURAL DWGS ON
 - 15 MIL VAPOR BARRIER (TAPED AS REQUIRED) AS PER SPECS. ON
 - 2" (R10) XPS RIGID INSULATION HORIZONTALLY INSTALLED 2'-0" FROM PERIMETER ON
 - CRUSHED STONE AS PER STRUCTURAL DWGS

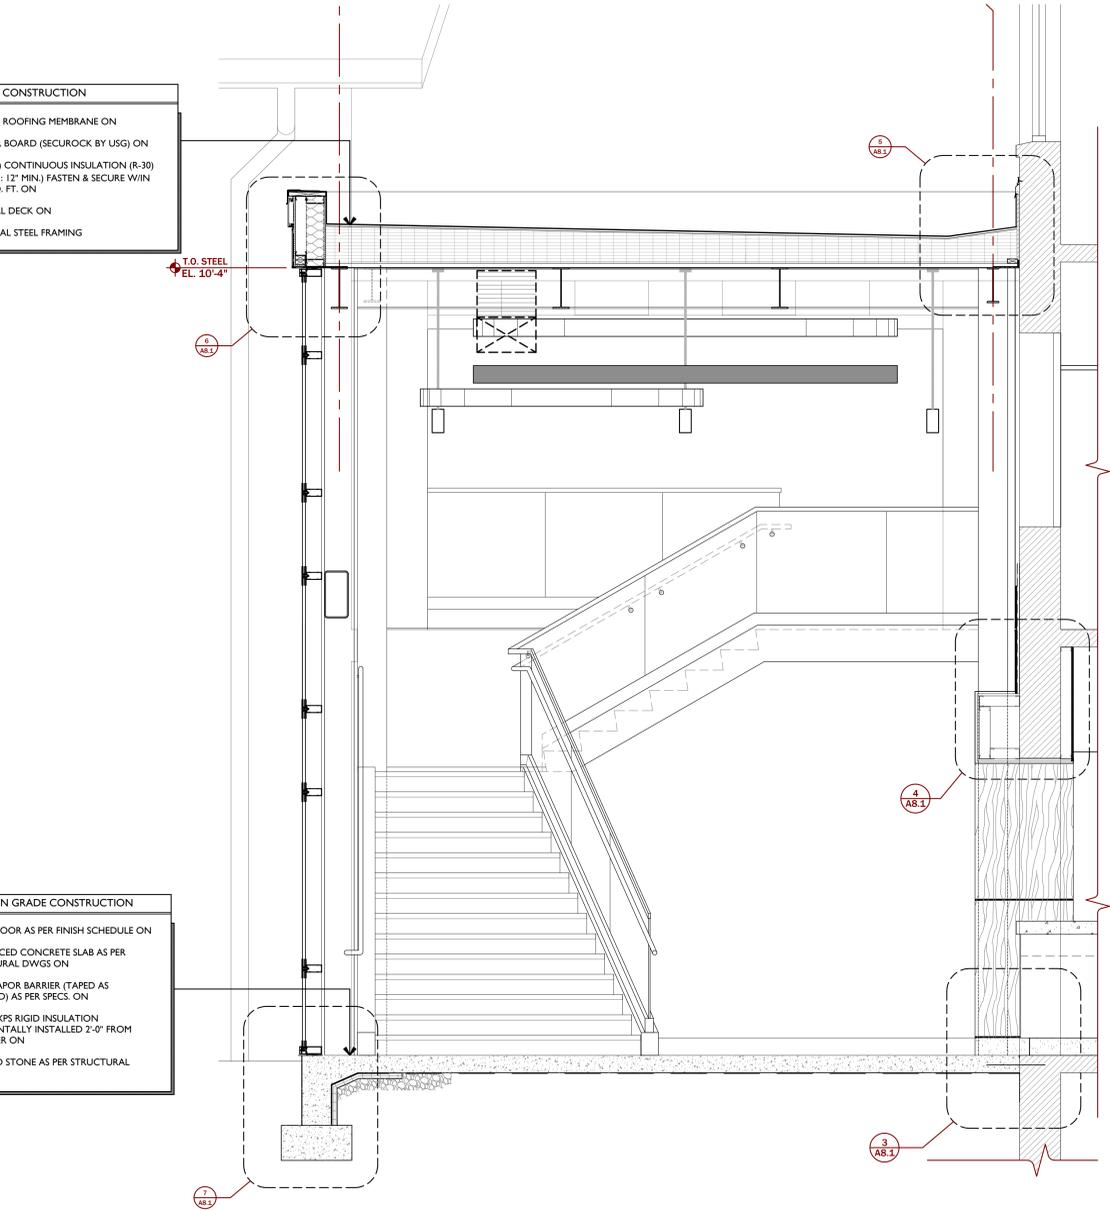

1 TYPICAL WALL SECTION
A8.1 SCALE 1/2" = 1'-0"

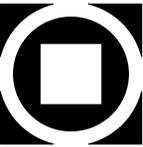

KIMMEL BOGRETTE
Architecture + Site
482 Norristown Road, Suite 200
Blue Bell, PA 19422
Phone: 610.834.7805
Facsimile: 610.834.7815
© COPYRIGHT 2021 KIMMEL BOGRETTE ARCHITECTURE + SITE, INC. ALL RIGHTS RESERVED

MOUNT SAINT MARY COLLEGE, GUZMAN HALL
COMMUNITY WELLNESS CENTER
330 POWELL AVE.
NEWBURGH, NY 12550

Bid Issue Date: 8/9/2021
Drawn By: SLJ/MSP
Checked By: JH/LG
Scale:

Sheet Name: WALL SECTIONS AND DETAILS
Progress Prints: Revisions:

A8.1