




7 D E T A I L
A8.2 SCALE 1 1/2" = 1'-0"

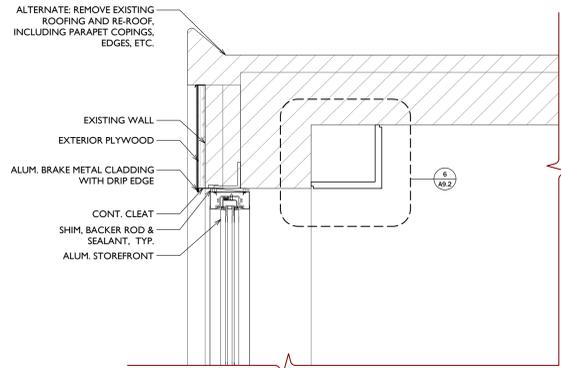


8 D E T A I L
A8.2 SCALE 1 1/2" = 1'-0"

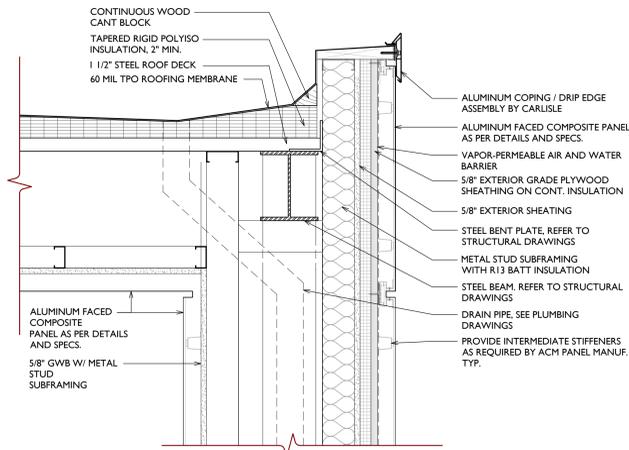


9 VESTIBULE SECTION DETAIL
A8.2 SCALE 1 1/2" = 1'-0"

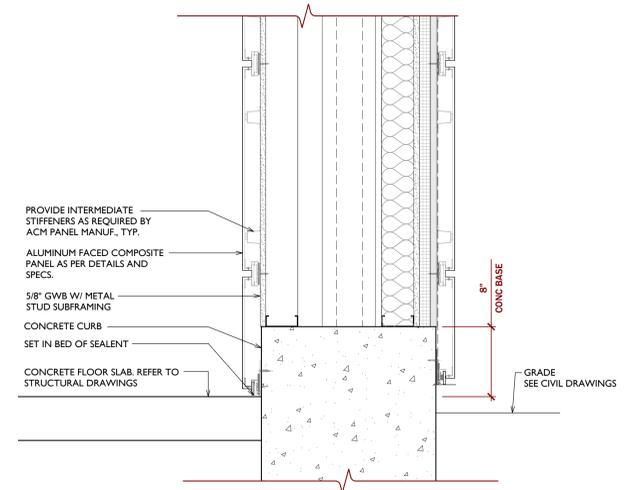


10 VESTIBULE SECTION DETAIL
A8.2 SCALE 1 1/2" = 1'-0"

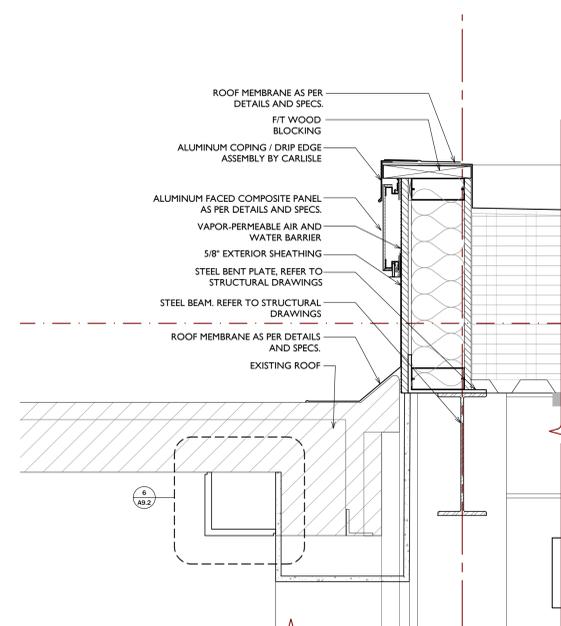

6 D E T A I L
A8.2 SCALE 1 1/2" = 1'-0"

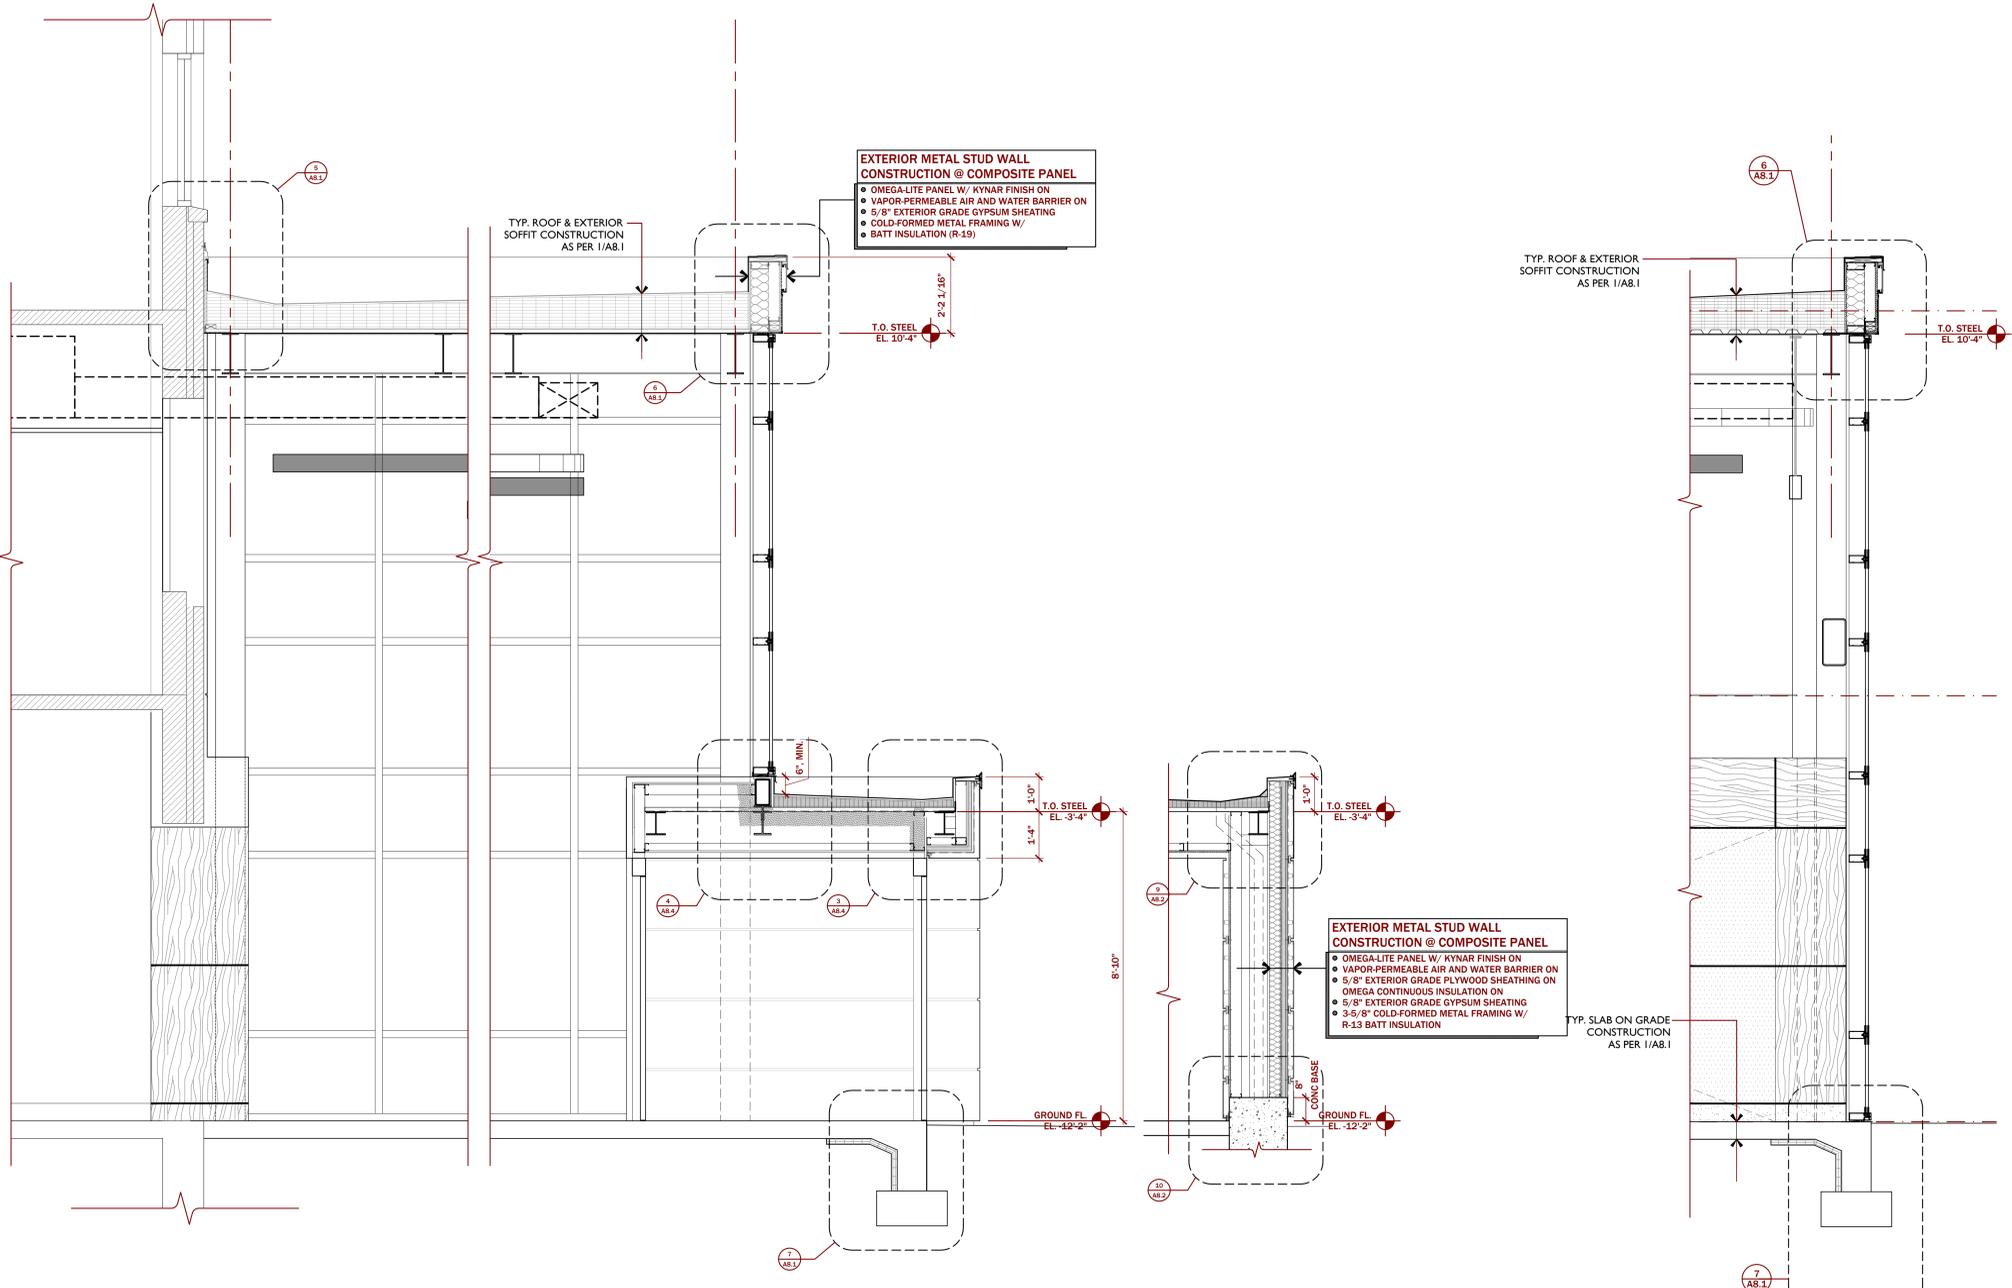

4 WALL SECTION A8.2 SCALE 1 1/2" = 1'-0"
3 WALL SECTION A8.2 SCALE 1 1/2" = 1'-0"
2 WALL SECTION A8.2 SCALE 1 1/2" = 1'-0"
1 WALL SECTION A8.2 SCALE 1 1/2" = 1'-0"

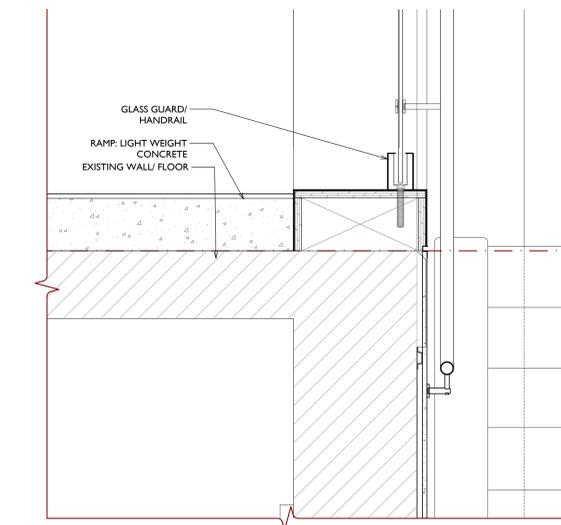

5 D E T A I L
A8.2 SCALE 1 1/2" = 1'-0"



KIMMEL BOGRETTE
Architecture + Site
482 Morrisown Road, Suite 200
Blue Bell, PA 19422
Phone: 610.834.7805
Facsimile: 610.834.7815
© COPYRIGHT 2021, KIMMEL BOGRETTE ARCHITECTURE + SITE, INC. ALL RIGHTS RESERVED.

MOUNT SAINT MARY COLLEGE, GUZMAN HALL
COMMUNITY WELLNESS CENTER
330 POWELL AVE.
NEWBURGH, NY 12550

Bid Issue Date: 8.9.2021
Drawn By: SLJ/MSP
Checked By: JH/LG
Scale:

WALL SECTIONS AND DETAILS

Sheet Name:	
Progress Prints:	
Revisions:	

A8.2