#### **ADDENDUM NO. 2**

**DATE**: September 26, 2022

**PROJECT**: Resorts World Catskills Crockfords

Interior Renovation and Updates

888 Resorts World Drive Monticello, New York 12701

**FROM**: JCJ Architecture, Inc.

120 Huyshope Ave, Suite 400 Hartford, Connecticut 06103

(860) 247-9226

**TO**: Bidders of Record

This Addendum forms a part of the Contract Documents and modifies the original Bidding Documents dated 07/06/2022. Acknowledge receipt of this Addendum in the space provided on the Bid Form. Failure to do so may subject the Bidder to disqualification.


This Addendum consists of (1) pages and the following attached documents:

1. Drawings

#### **DRAWINGS**

- 1. **G-0** Cover [REVISED SHEET]
- 2. **A-2** Architectural Floor Plans Third Floor [REVISED SHEET]
- 3. **A-10** Interior Details [NEW SHEET]

END OF ADDENDUM NO. 2

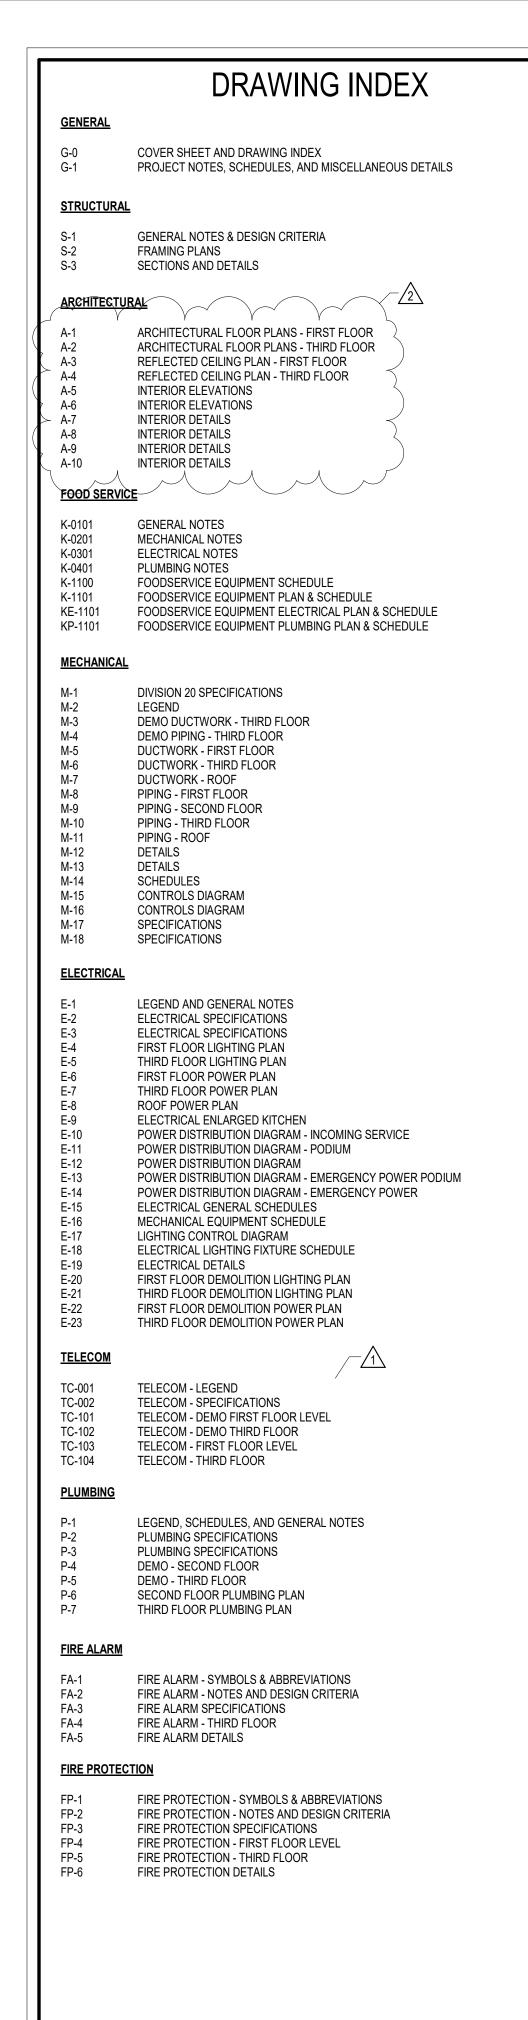

## **Interior Renovations & Updates to**



EST. 1828

RESORTS WORLD CATSKILLS 888 RESORTS WORLD DRIVE MONTICELLO, NY 12701

## BIDDING & CONSTRUCTION 07/06/2022

#### **PROPERTY OWNER**



RESORTS WORLD CATSKILLS 888 RESORTS WORLD DRIVE MONTICELLO, NY 12701 **STRUCTURAL ENGINEER** 

### DESIMONE

DESIMONE CONSULTING ENGINEERS 140 BROADWAY, 25TH FLOOR NEW YORK, NY 212.532.2211

#### FOOD SERVICE



RJS + ASSOCIATES PO BOX 370-4 HIGH STREET OLD LYME, CT 06371 860.434.2700

### **MEP ENGINEER**




VANDERWEIL 274 SUMMER STREET BOSTON, MA 02210 607.775.0600

### **ARCHITECTS & INTERIOR DESIGN**



JCJ ARCHITECTURE 120 HUYSHOPE AVE, STE. 400 HARTFORD, CT 06106 860.247.9226

© 2018 JCJ Architecture

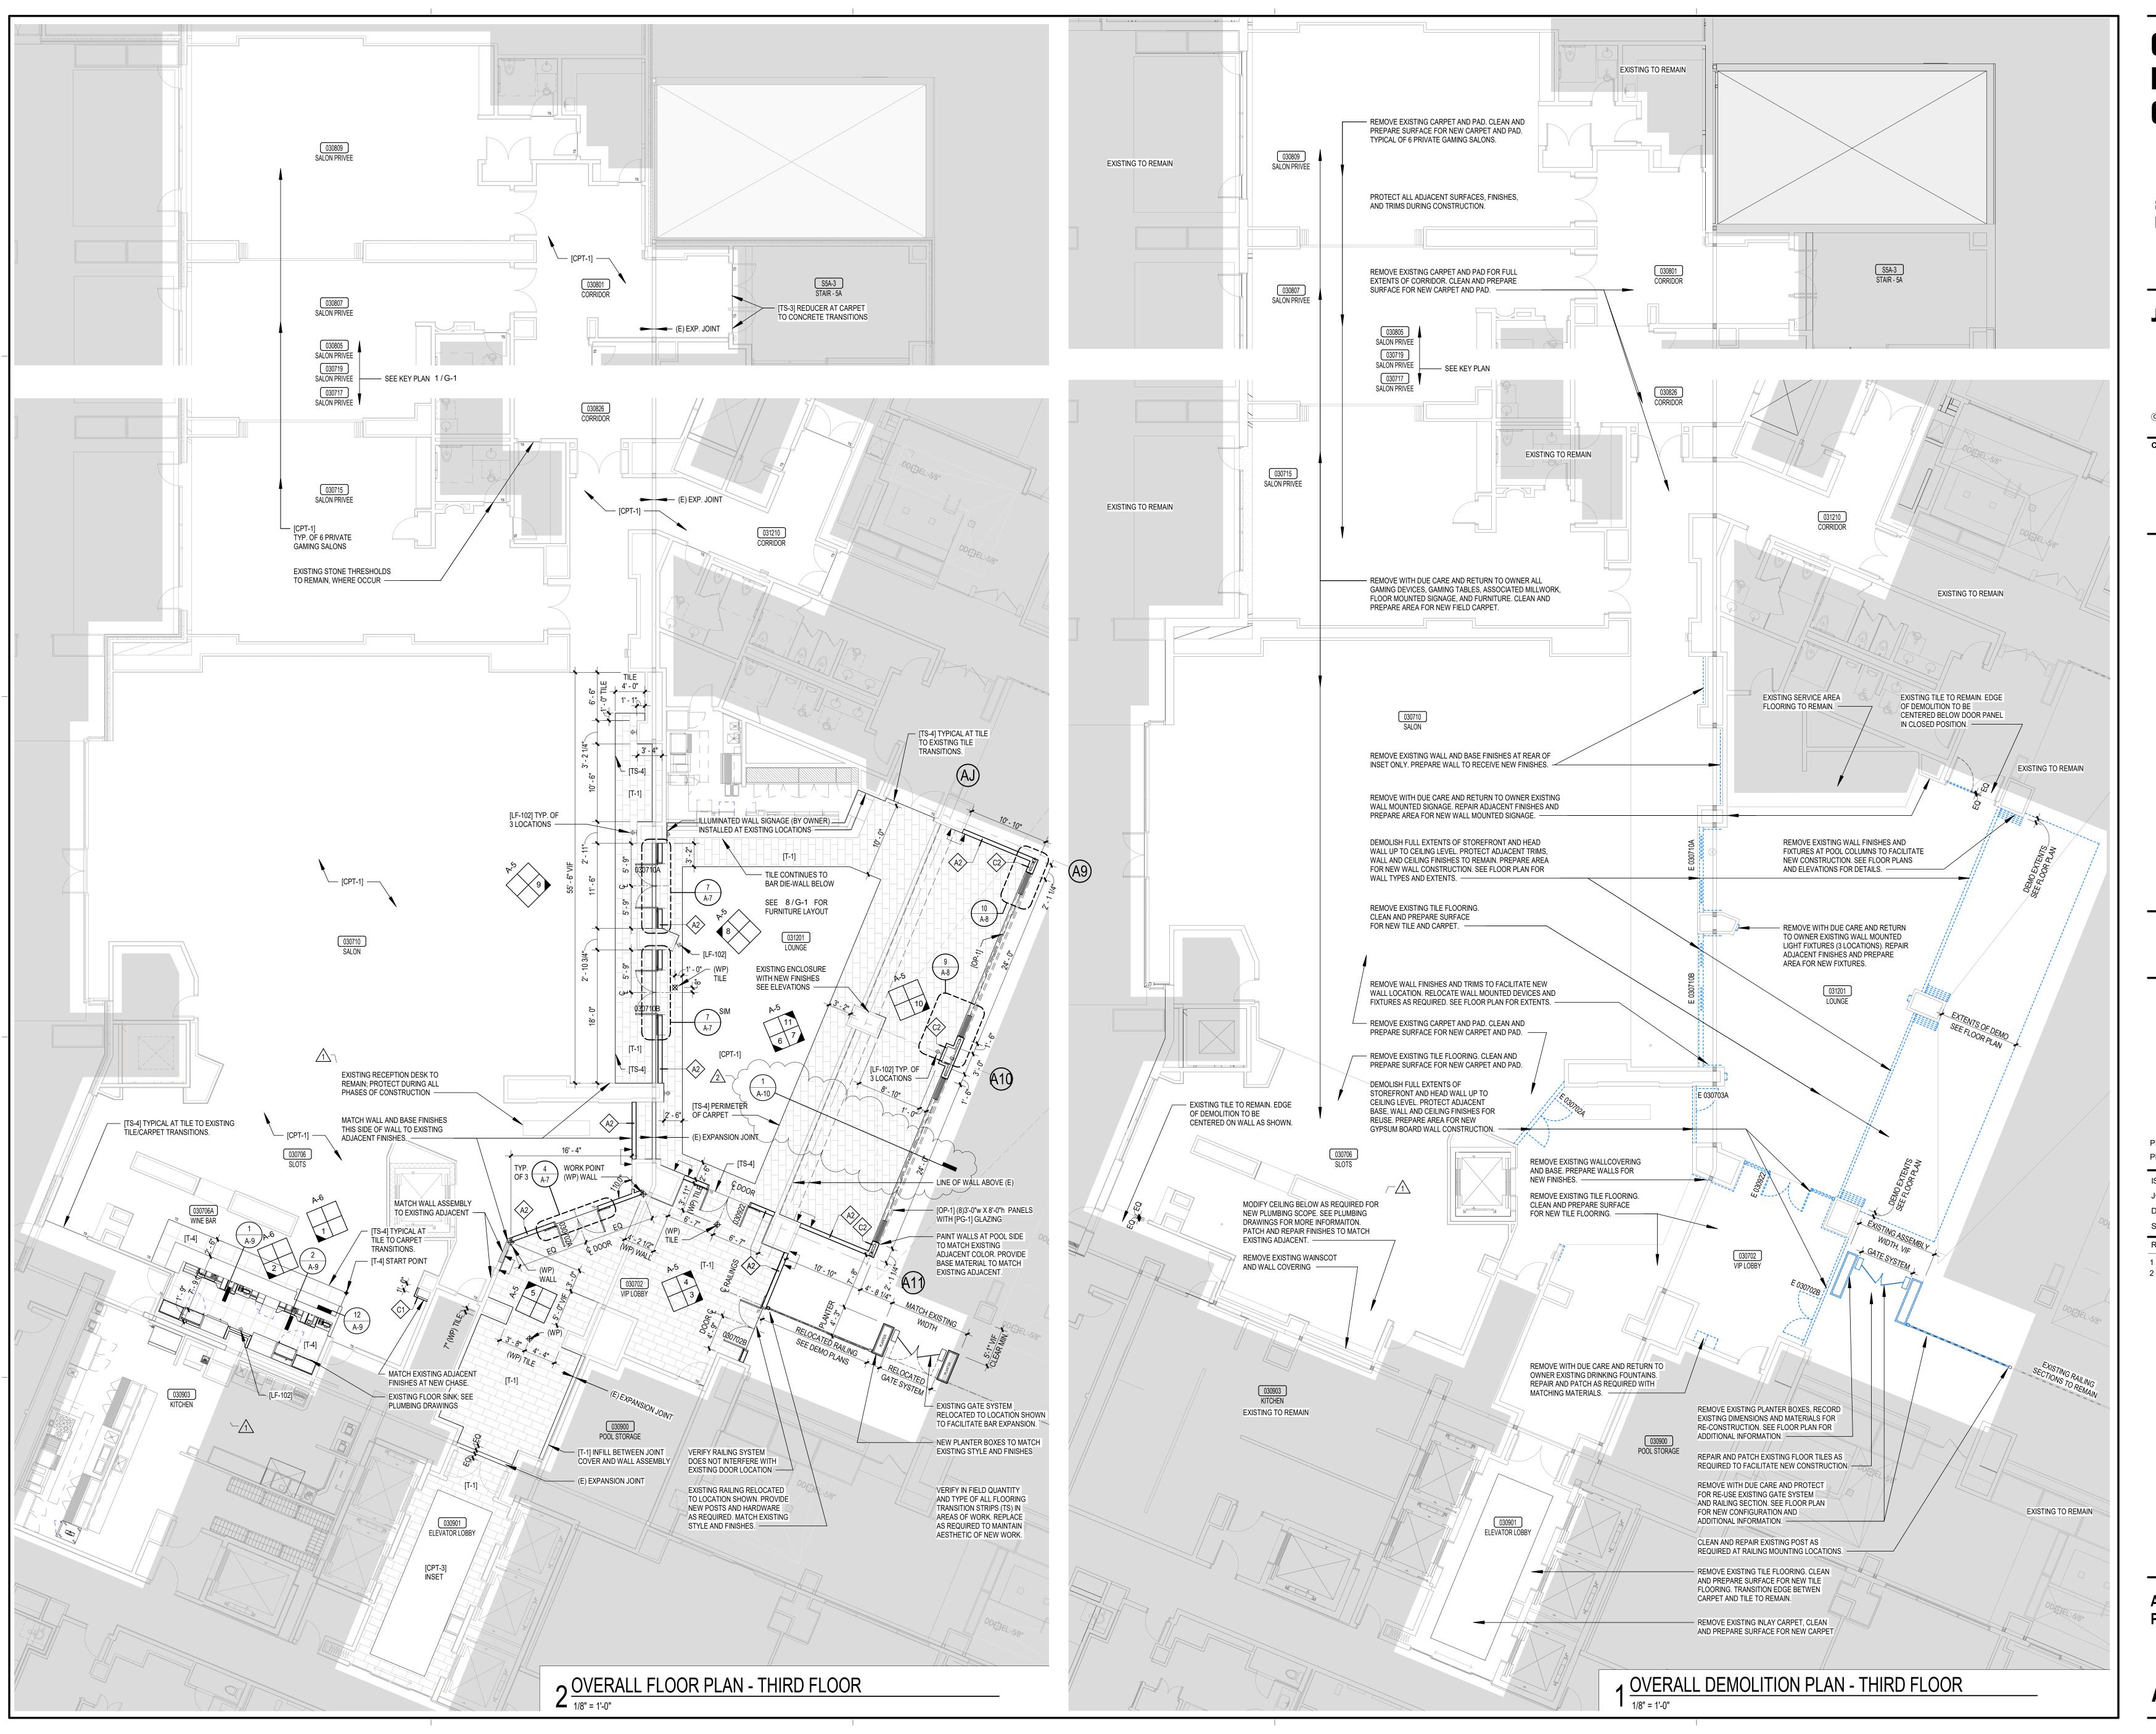

# CROCKFORDS RESORTS WORLD CATSKILLS

888 Resorts World Dr Monticello, NY 12701

JCJARCHITECTURE
120 HUYSHOPE AVENUE

SUITE 400 HARTFORD, CT 06106 860.247.9226

© 2021 JCJ Architecture

CONSULTANT:

Reference Cover Sheet for Consultant Directory

> BIDDING & CONSTRUCTION 07/06/2022

C [JMM] \_\_\_\_\_ DL [ML]

M [DT] \_\_\_\_ DTL [LKB]


JOB \_\_H18064.19 \_\_\_\_\_\_\_
DRAWN \_ JMK, LKB

SCALE \_\_\_1/8" = 1'-0"

1 07/25/2022 ADDENDUM #01 2 09/26/2022 BIDDING

ARCHITECTURAL FLOOR PLANS – THIRD FLOOR

A-2

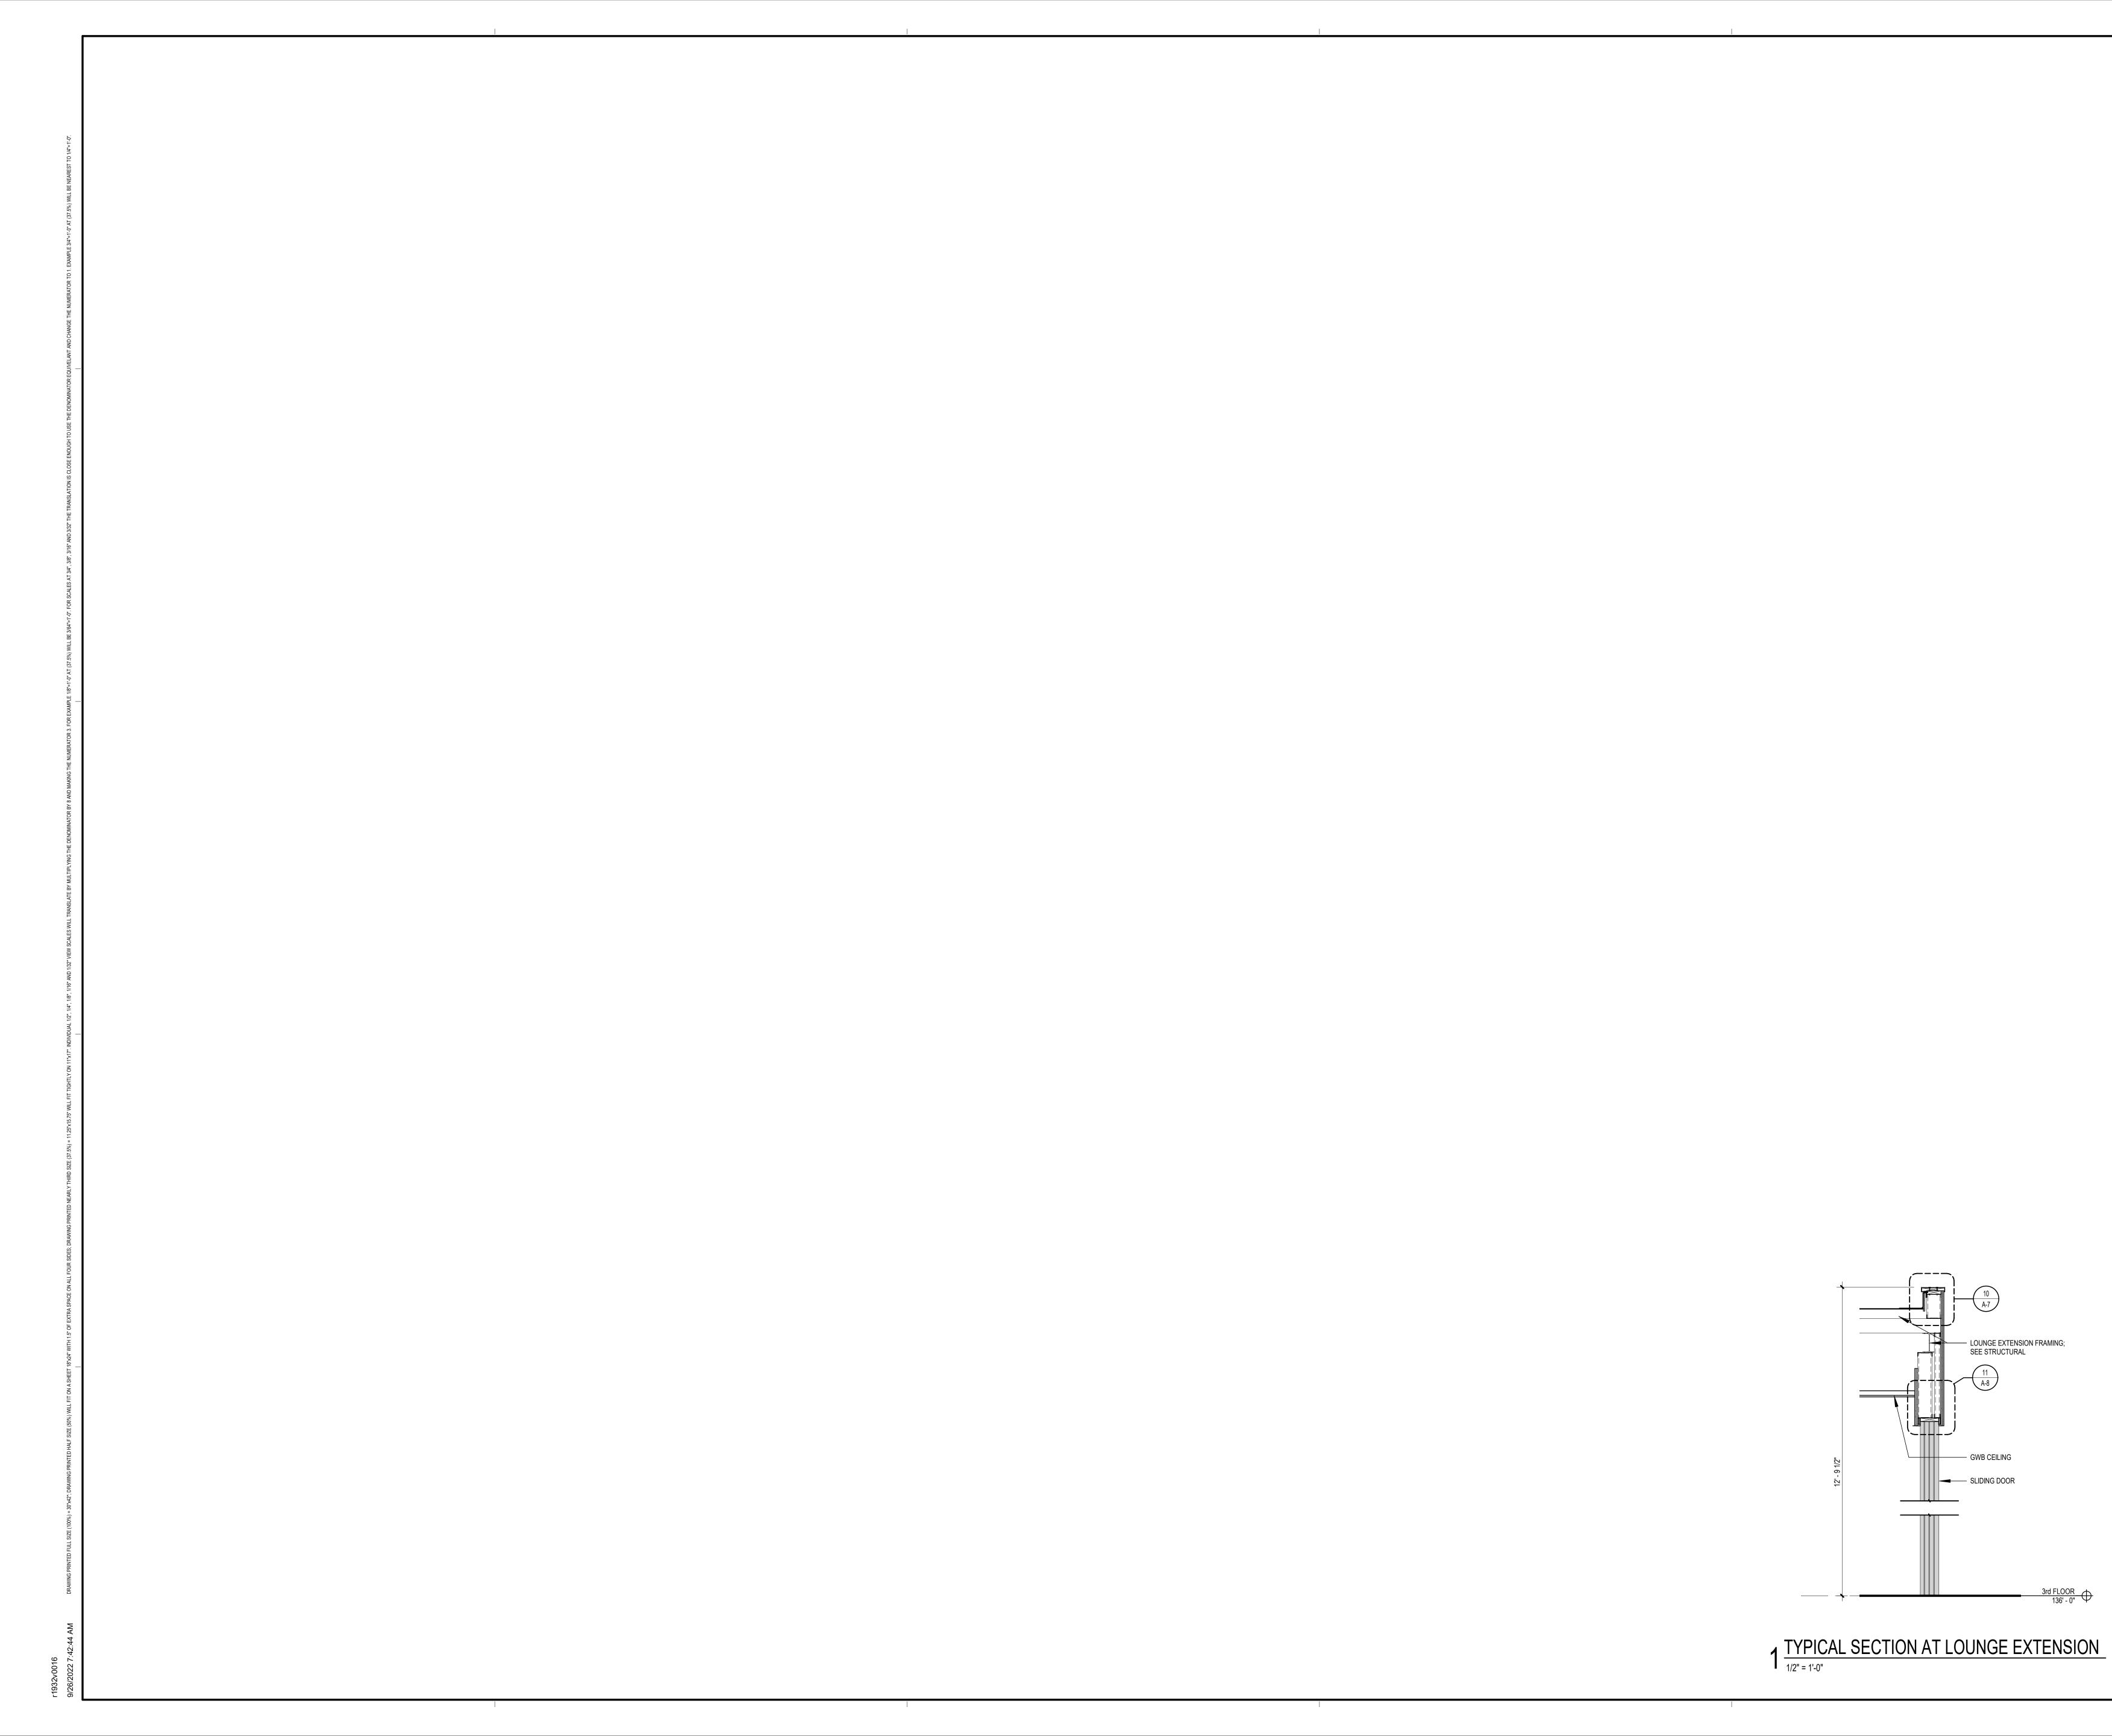

# CROCKFORDS RESORTS WORLD CATSKILLS

888 Resorts World Dr Monticello, NY 12701

JCJARCHITECTURE


120 HUYSHOPE AVENUE
SUITE 400
HARTFORD, CT 06106
860.247.9226

© 2021 JCJ Architecture

CONSULTANT:

Reference Cover Sheet for Consultant Directory

BIDDING & CONSTRUCTION 07/06/2022

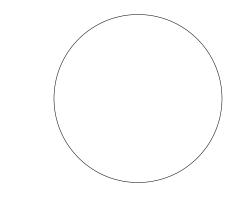

PIC [JMM] \_\_\_\_\_ DL [ML]
PM [DT] \_\_\_\_\_ DTL [LKB]

ISSUE 09/23/2022 JOB H18064.19 DRAWN LKB

SCALE \_\_\_\_1/2" = 1'-0"

REVISIONS

INTERIOR DETAILS

A-10