


P:\E-BM-360-000-3608-000-Regeneron Day Care Facility\Regeneron Day Care Facility - 06-3608-000 - TCO-Expend - 062023-AT-PLOTTED ON: 07-17-2022

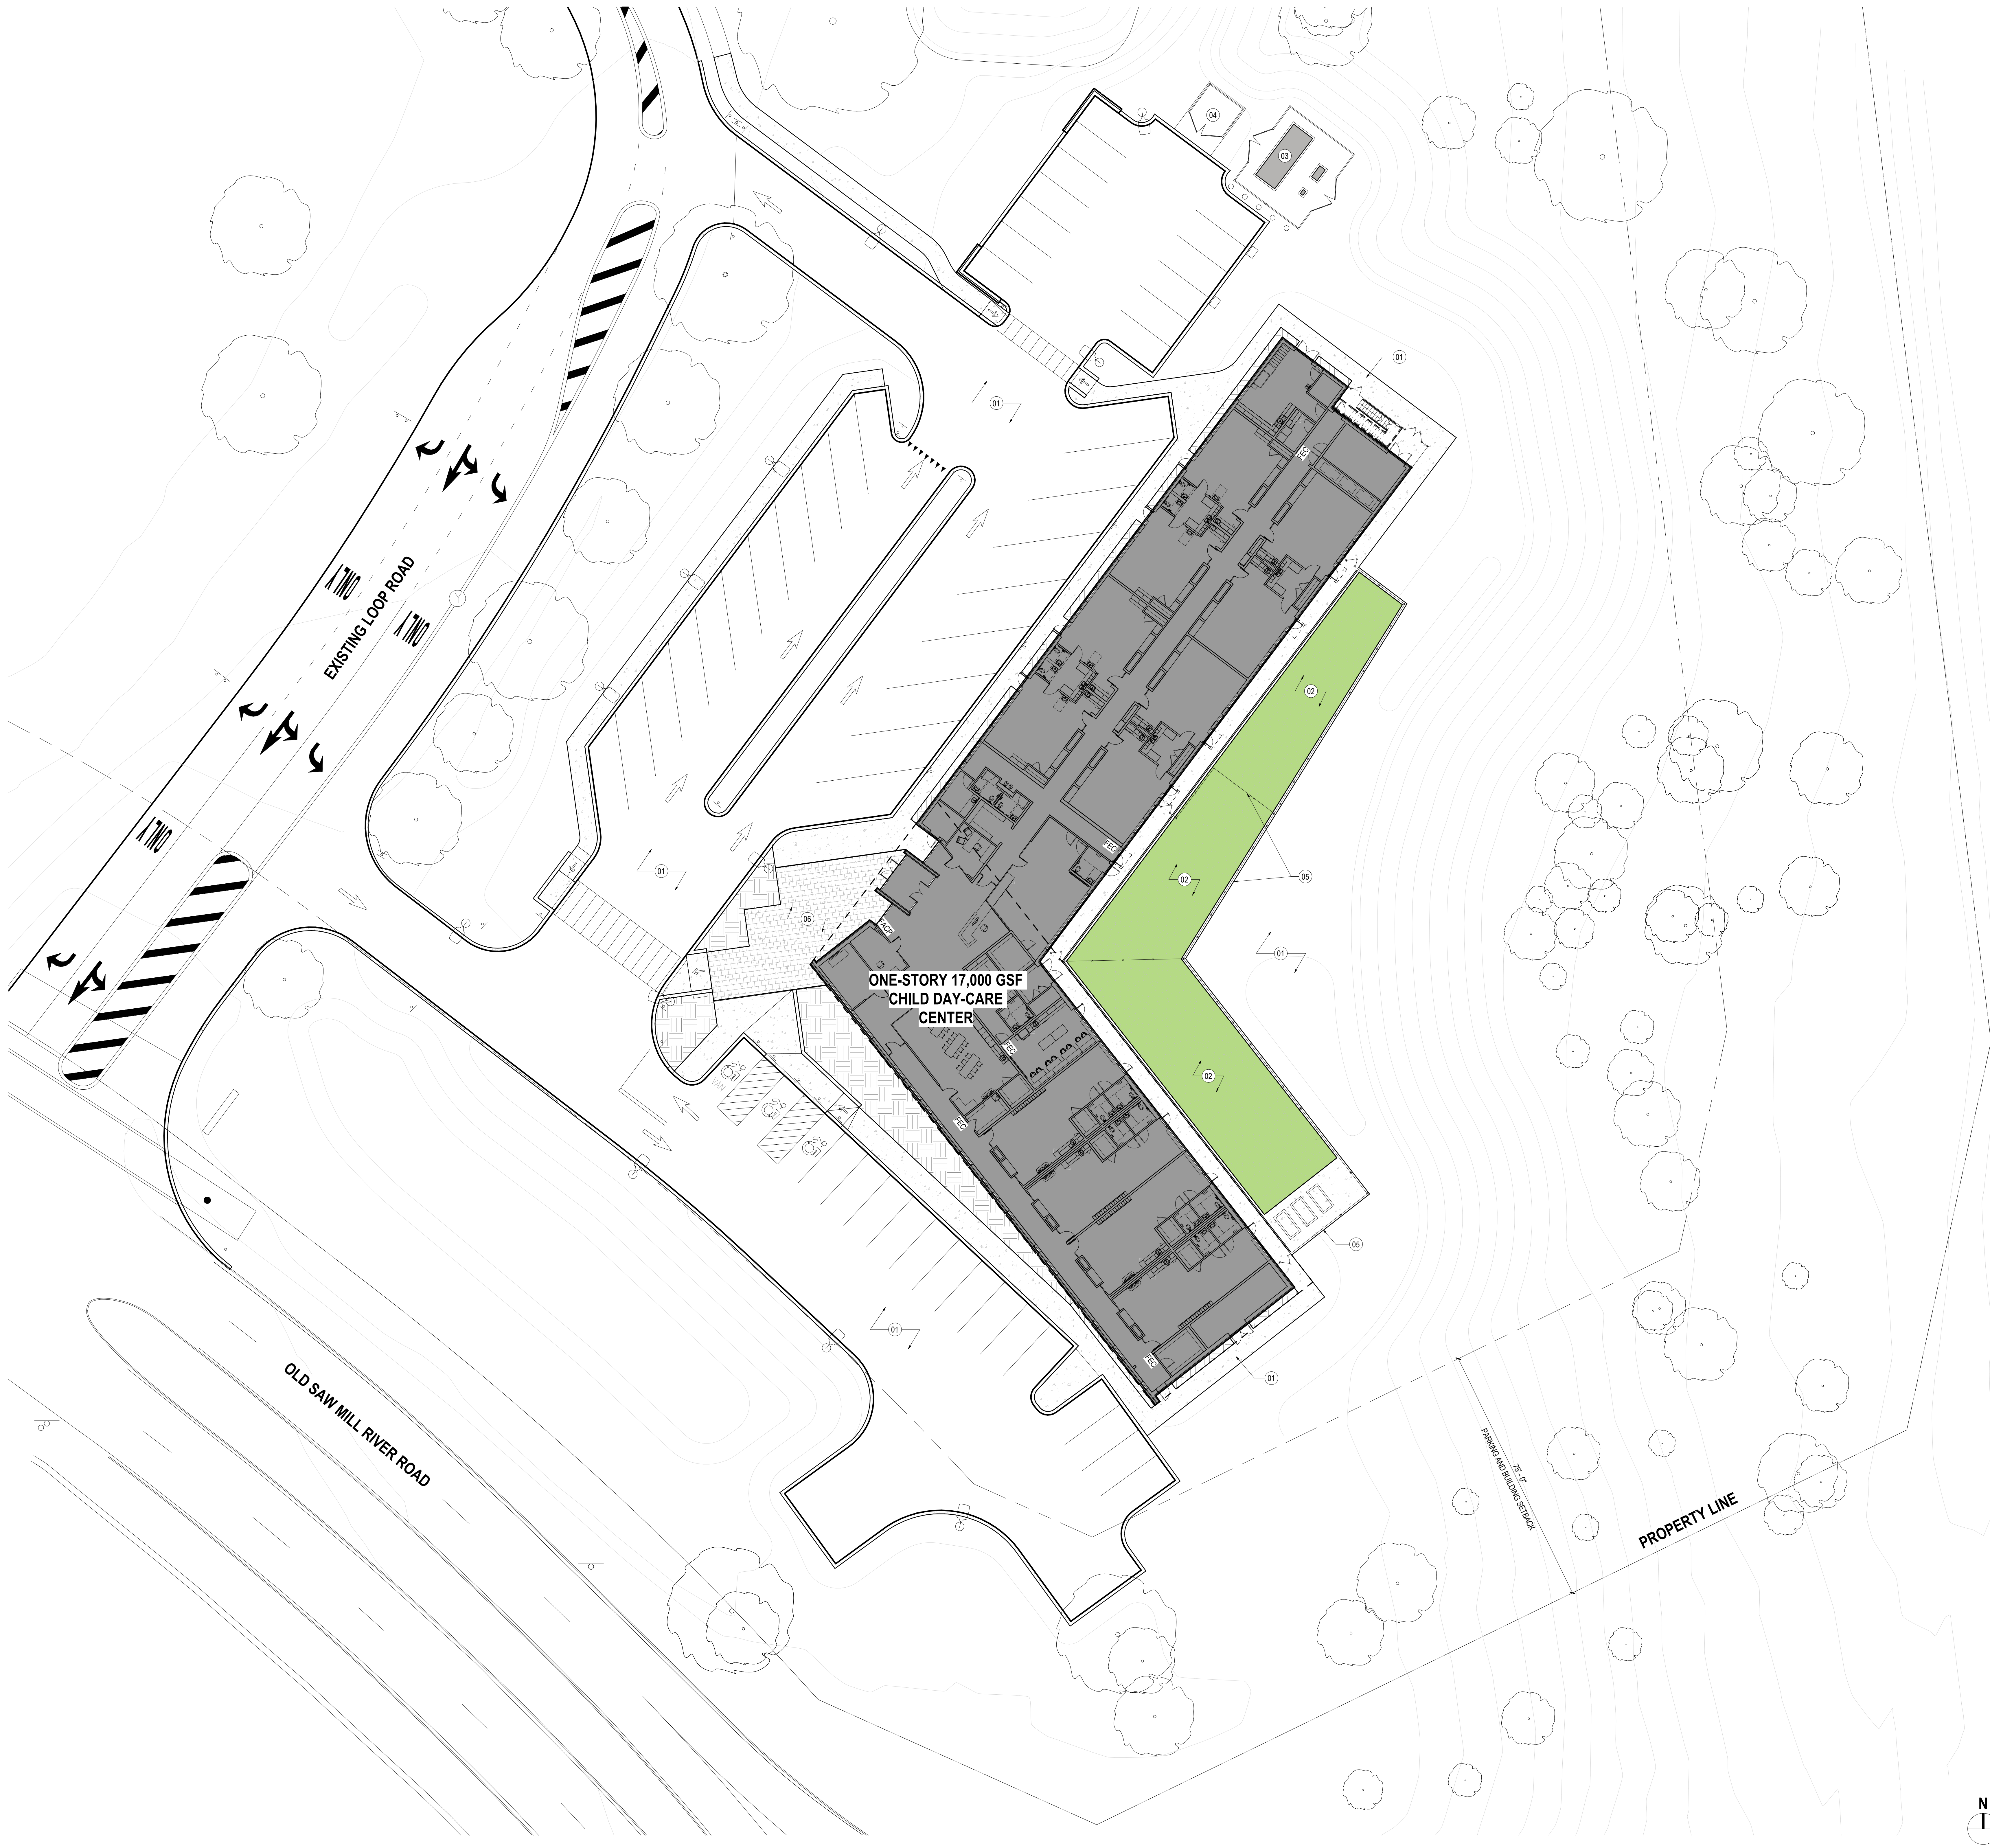

GENERAL NOTES

1. DRAWING PROVIDED FOR REFERENCE ONLY;
REFER TO CIVIL, LANDSCAPE, AND LIGHTING
DRAWINGS FOR MORE INFORMATION.

REGENERON
REAL ESTATE &
FACILITIES MANAGEMENT

777 Old Saw Mill River Road
Tarrytown, NY 10591-6707
T: 914.847.7400
F: 914.847.7991
www.regeneron.com

Building #17
Campus Expansion Child
Day-care Center

899 Old Saw Mill River Road
Mount Pleasant, NY 10591

Project No. B17-DAYCARE

Architect

Gensler
1700 Broadway, Suite 400
New York, NY 10019
(212) 492-1400 Phone
(212) 492-1472 Fax

Structural Engineer

Thornton Tomasetti
120 Broadway, 15th Floor
New York, NY 10271
(917) 661-7800 Phone
(917) 661-7801 Fax

MEP / IT / Security Engineer

Cosentini Associates
498 Seventh Avenue
New York, NY 10018
(212) 615-3600 Phone
(212) 615-3700 Fax

Civil Engineer

JMC
120 Bedford Road
Armonk, NY 10504
(914) 273-5225 Phone
(914) 273-2102 Fax


Landscape Architect

Langan
21 Penn Plaza, 360 West 31st Street, 8th Floor
New York, NY 10001
(212) 479-5400 Phone
(212) 479-5444 Fax

SHEET NOTES

- 01 REFER TO CIVIL FOR GRADING, PAVING, SITE
LIGHTING, AND LANDSCAPING.
02 PLAYGROUND, RE: LANDSCAPING.
03 PROPOSED GENERATOR LOCATION
04 TRASH ENCLOSURE
05 VINYL-COATED CHAIN LINK FENCING & GATE; RE:
LANDSCAPING.
06 PROPOSED CONCRETE SIDEWALK; RE:
LANDSCAPING.

Key Plan

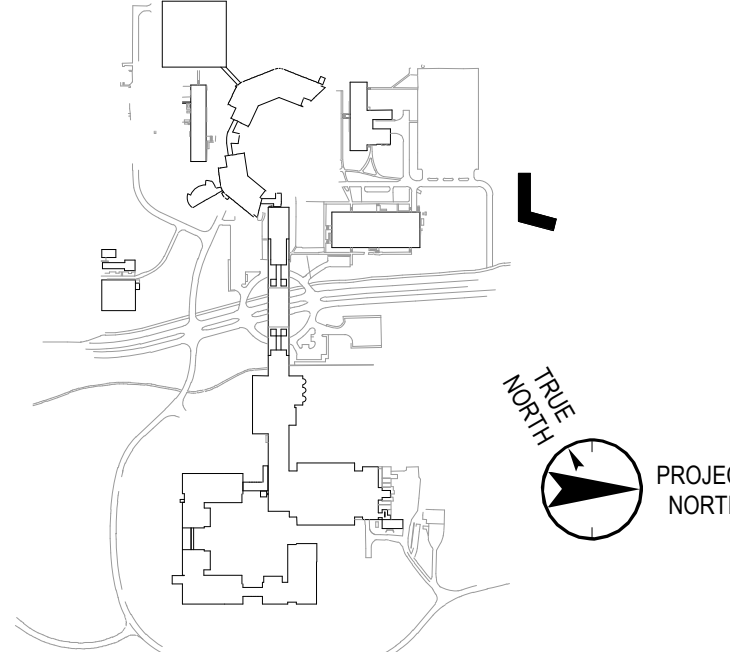

No. Date Description

- 0 06.20.2022 ISSUED FOR PERMIT
1 06.20.2022 100% CONSTRUCTION DOCUMENTS
2 07.01.2022 100% CONSTRUCTION DOCUMENTS-1

Plot Date: 07.01.2022

ALL DRAWINGS AND WRITTEN MATERIALS REPRESENTED ON THIS SHEET CONSTITUTE THE
COPYRIGHTED WORK AND ARE THE SOLE PROPERTY OF REGENERON PHARMACEUTICALS. ALL
THIS SHEET MAY NOT BE REPRODUCED OR COPIED IN WHOLE OR IN PART, NOR MAY ANY
OF THE DRAWINGS OR WRITTEN MATERIALS APPEARING HEREON BE REPRODUCED OR
ANY OTHER WORK FOR ANY REASON WITHOUT THE WRITTEN CONSENT OF REGENERON
PHARMACEUTICALS. THIS SHEET MUST BE RETURNED UPON THE REQUEST OF
REGENERON PHARMACEUTICALS. IF REGENERON AGREES OR AUTHORIZES REUSE OF ANY
SUCH DOCUMENTS OR INFORMATION, PRODUCED BY A SIGN PROFESSIONAL OUTSIDE OF
THE PROJECT WITHOUT THE EXPRESS WRITTEN CONSENT OF DESIGN PROFESSIONAL,
REGENERON ASSUMES FULL RESPONSIBILITY FOR ANY AND ALL RISKS INVOLVED IN SUCH
REUSE.

Professional Seal and Signature

Vendor Name: GENSLER
Vendor Project No.: 006.3608.000
Discipline: ARCHITECTURE Drawn By: GENSLER
SITE PLAN

Scale: As indicated Floor: 1ST FLOOR

A-051

01 SITE PLAN
SCALE: 1/16" = 1'-0"