



WALL SECTION @ PANEL 4
SCALE: 3/16" = 1'-0"

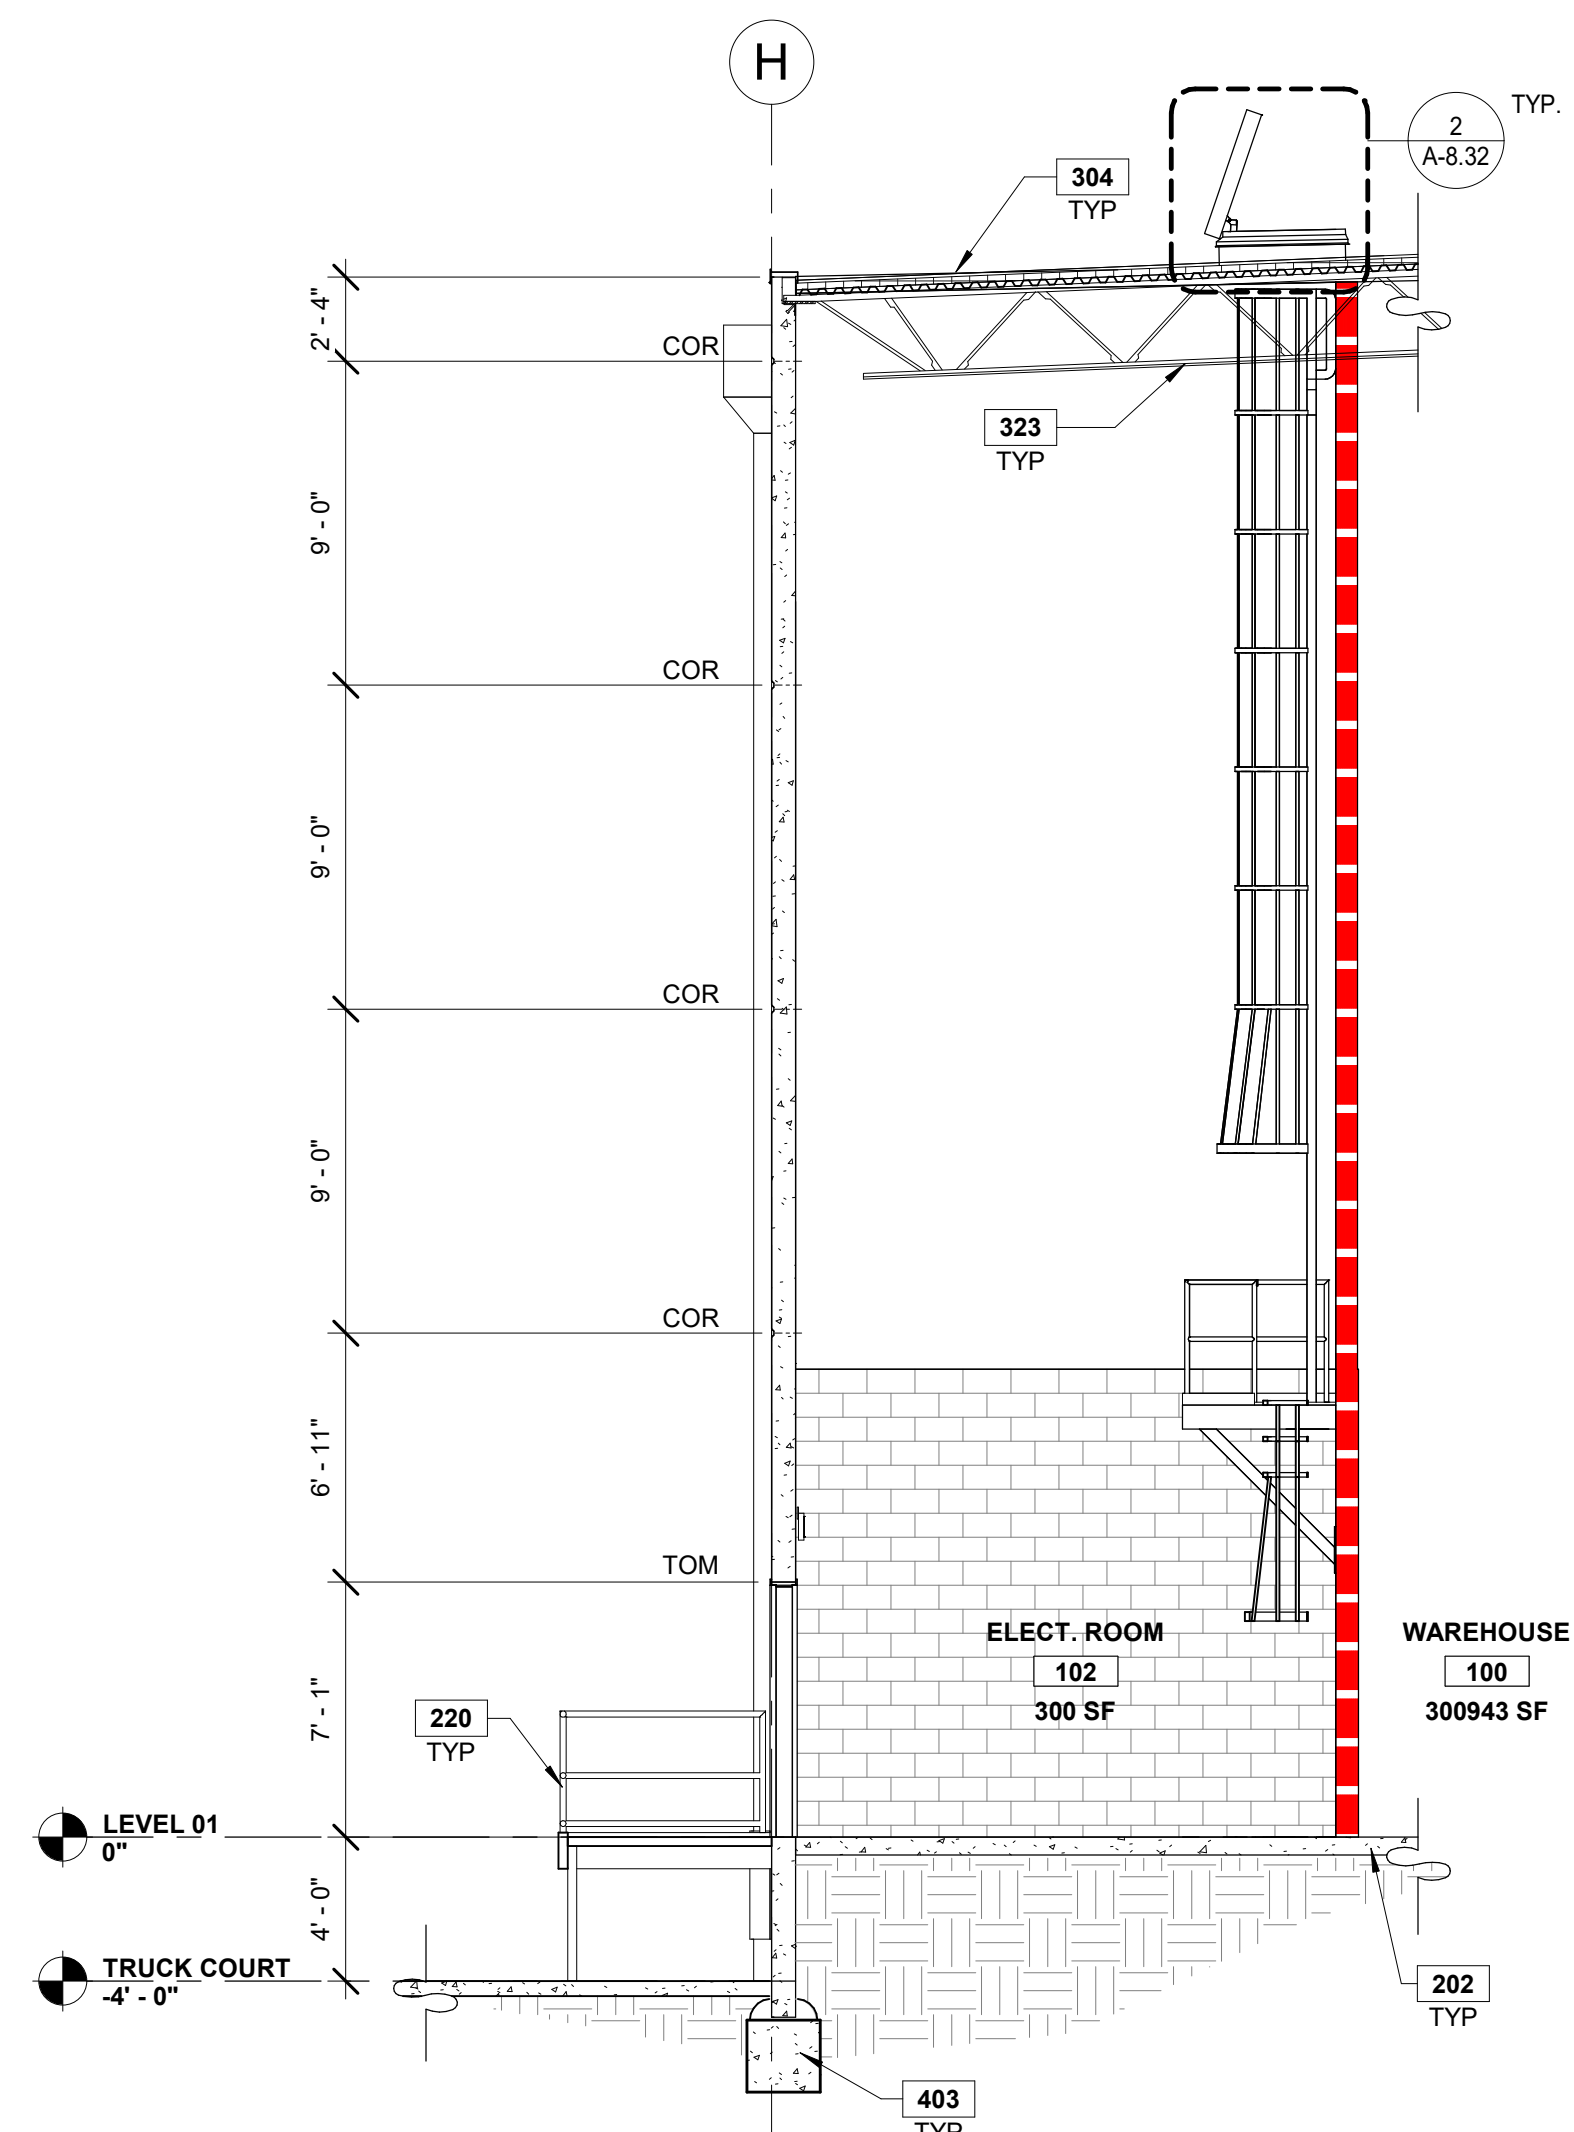

WALL SECTION @ ELEC. ROOM

SCALE: 3/16" = 1'-0"

3

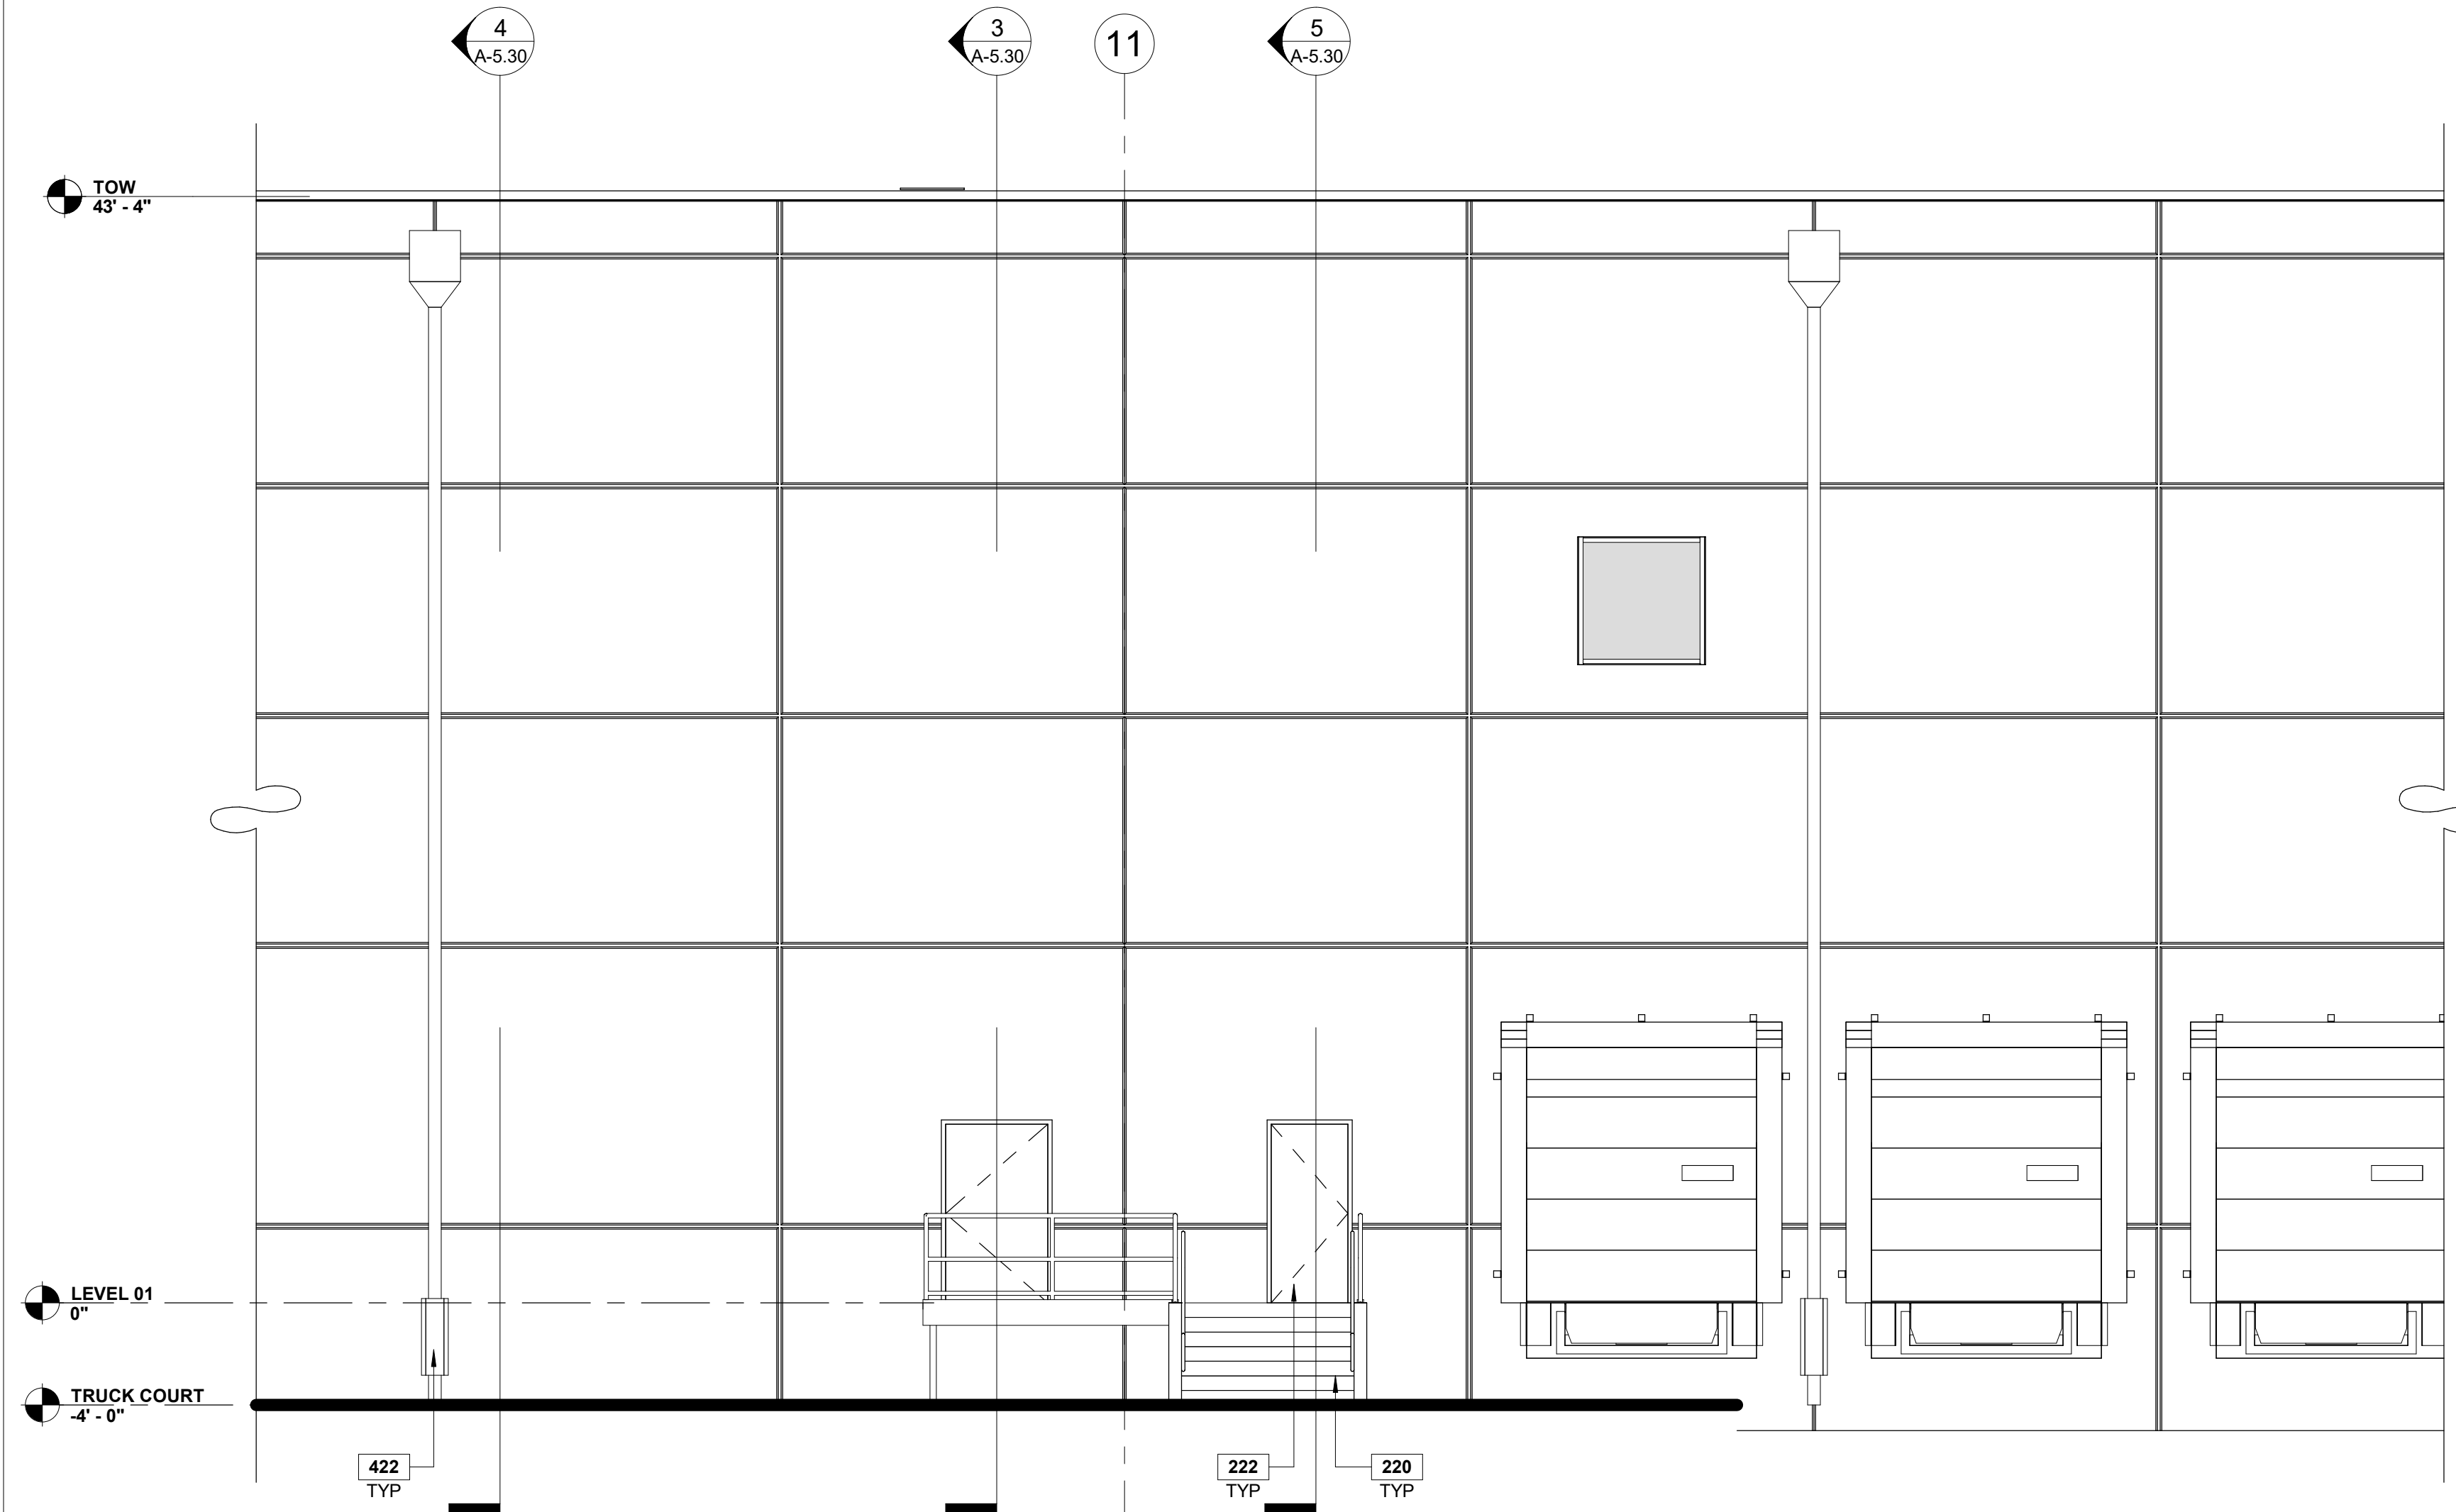

ENLARGED SOUTH ELEVATION 2

SCALE: 3/16" = 1'-0"




PARTITION LEGEND

SEE PARTITION TYPES AND DETAILS FOR MORE INFORMATION

 1 HOUR FIRE BARRIER

GLAZING LEGEND


GLASS:

  	GL-01 INSULATED GLAZING UNIT
	GL-02 TEMPERED SAFETY GLASS
	GLAZING TYPE


NOTES

SEE SHEET G-0.02 FOR GENERAL NOTES

- 202 CONCRETE SLAB. SEE STRUCTURAL DRAWINGS FOR SLAB DESIGN.
- 209 CONCRETE MASONRY WALL (CMU) UP TO 13'-0" A.F.F. WITH FULL HEIGHT, 1 HR RATED GYPSUM BOARD WALL TO UNDERSIDE OF STRUCTURE. WALLS TO BE PAINTED BOTH SIDES.
- 216 1"-12" DIA. GALVANIZED STEEL GUARDRAIL.
- 217 1"-12" DIA. GALVANIZED STEEL HANDRAIL.
- 217 BOLLARD: 8" DIA. CONCRETE FILLED, GALVANIZED STEEL, WITH "TOP-GUARD" CAP, PAINTED YELLOW.
- 220 STEEL STAIR WITH GUARDRAIL AND HANDRAIL. ALL MATERIALS TO BE GALVANIZED.
- 222 EXISTING DOOR AND FRAME, PAINTED. SEE SCHEDULE FOR DETAILS.
- 304 6.0MIL, SINGLE PLY, FULLY ADHESIVE, WHITE TPO ROOF SYSTEM WITH MINIMUM RIGID ROOF INSULATION TO MEET CURRENT CODES, (2 LAYERS, STAGGERED JOINTS) OVER METAL DECK PER OUTLINE SPECIFICATIONS. 20 YEAR NDL MANUFACTURERS STANDARD WARRANTY.
- 403 CONCRETE FOOTING. SEE STRUCTURAL DRAWINGS.
- 402 DOWNSPOUT GUARD.

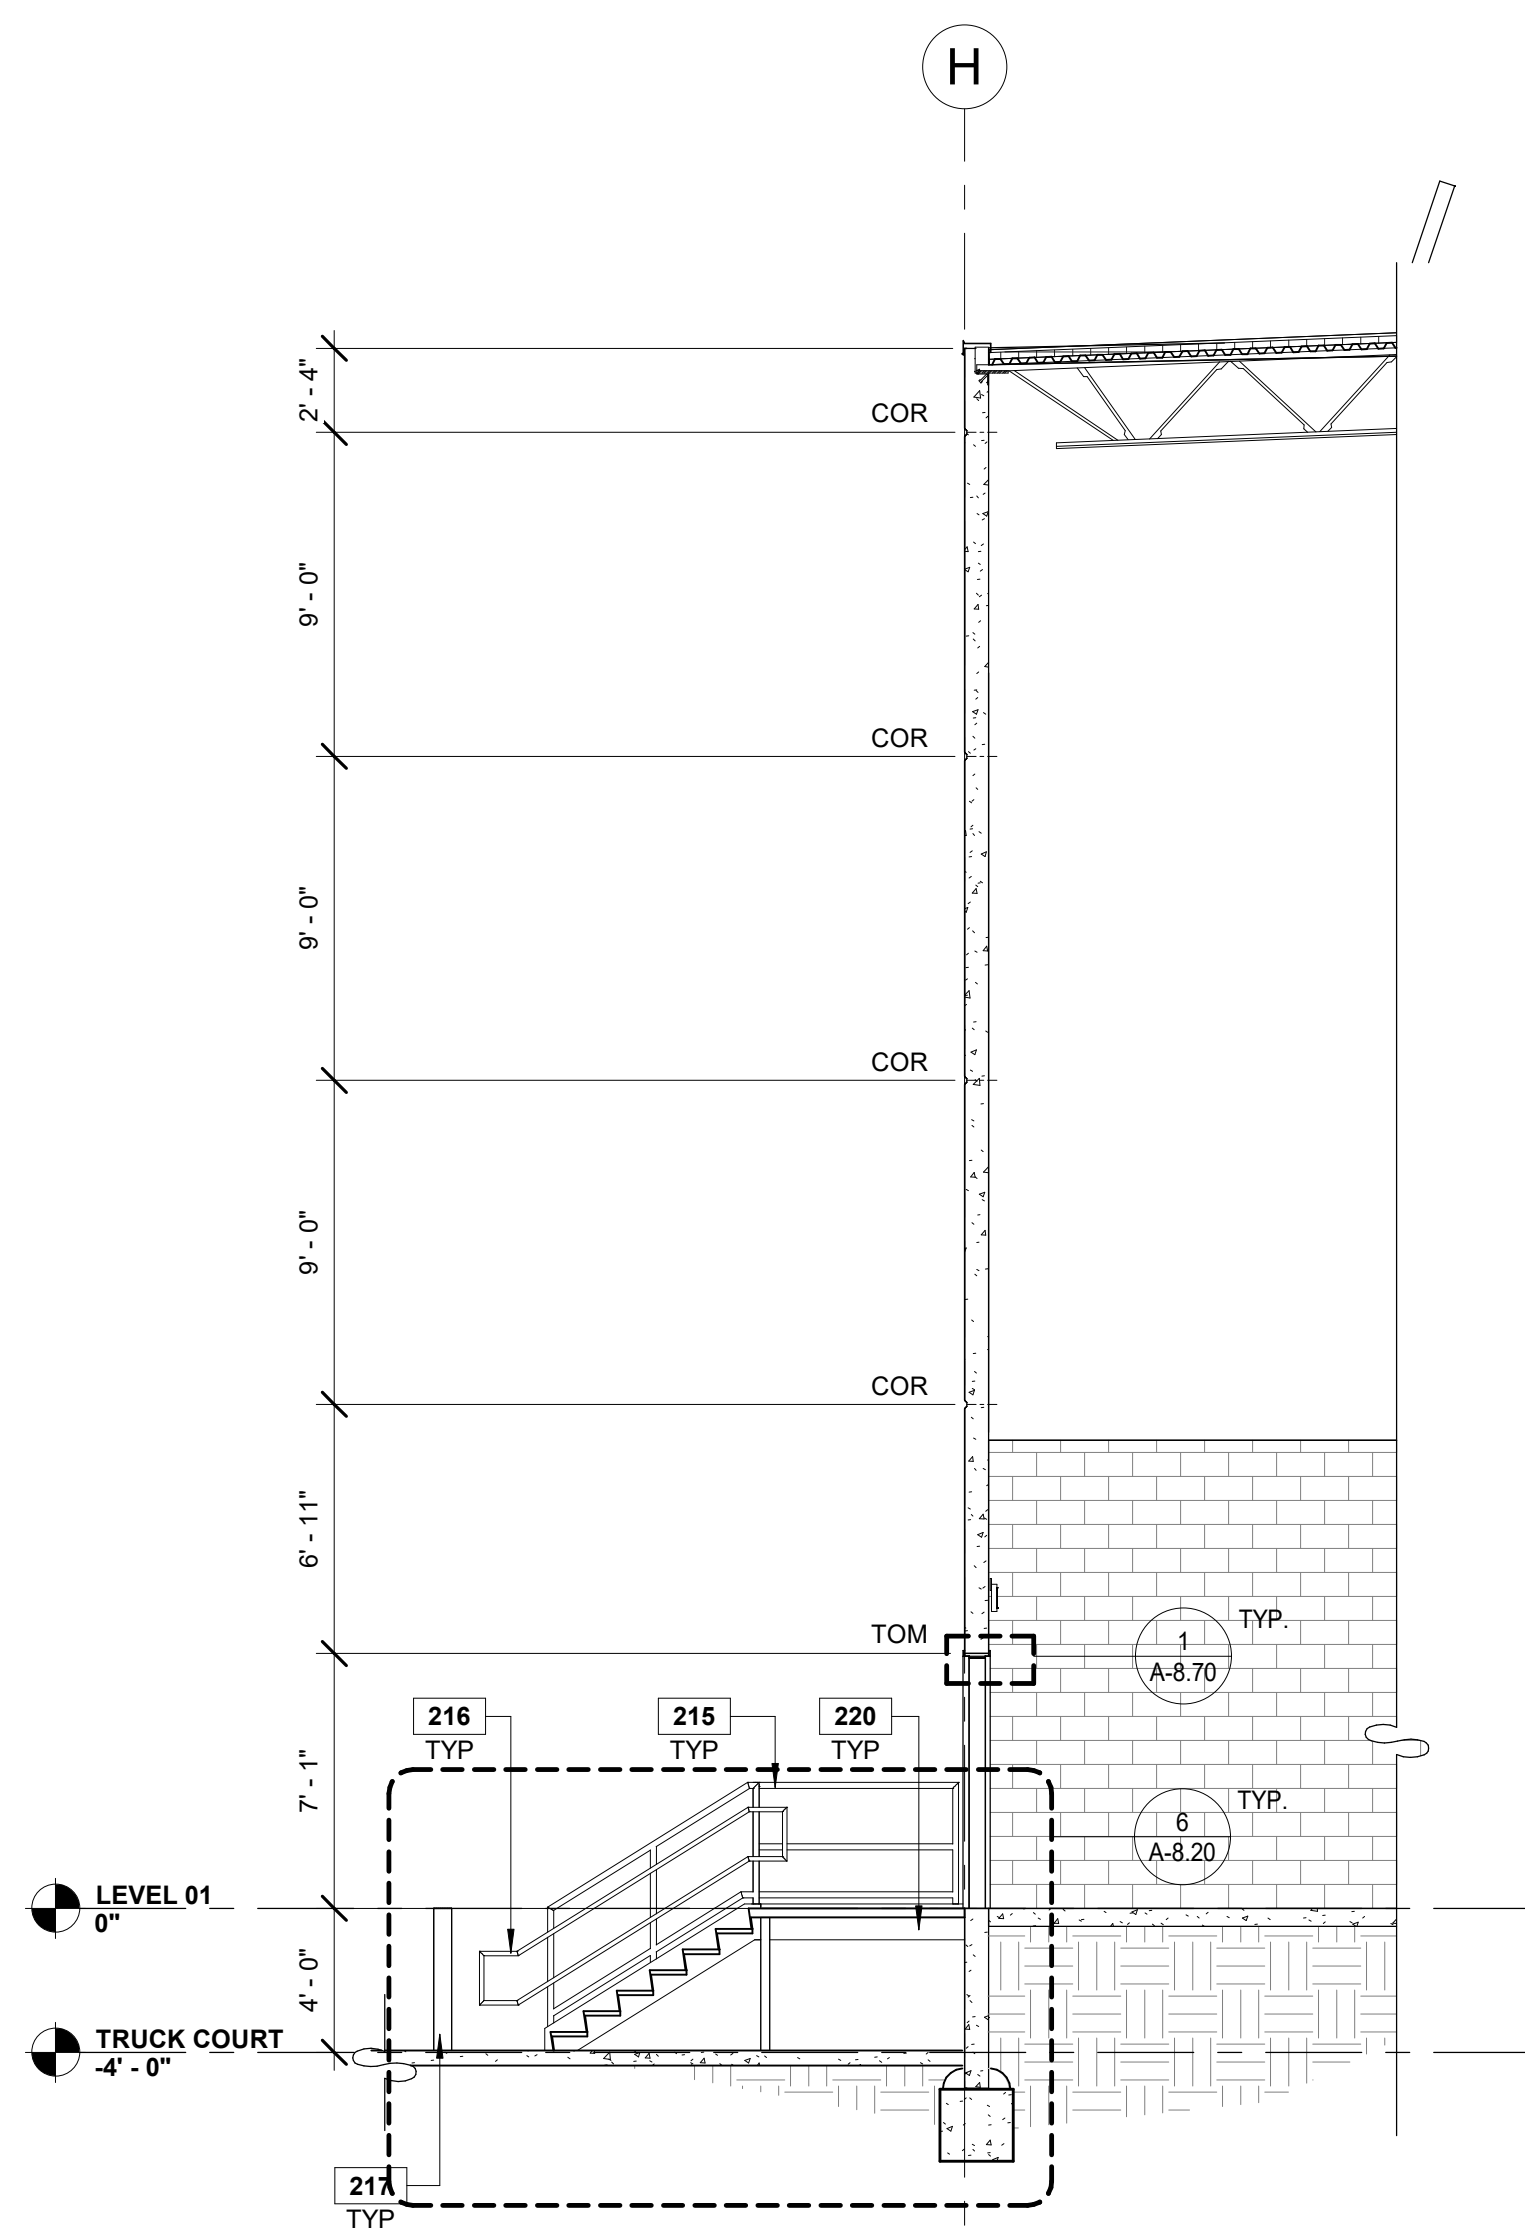

WALL SECTION @ DOCK STAIR 5

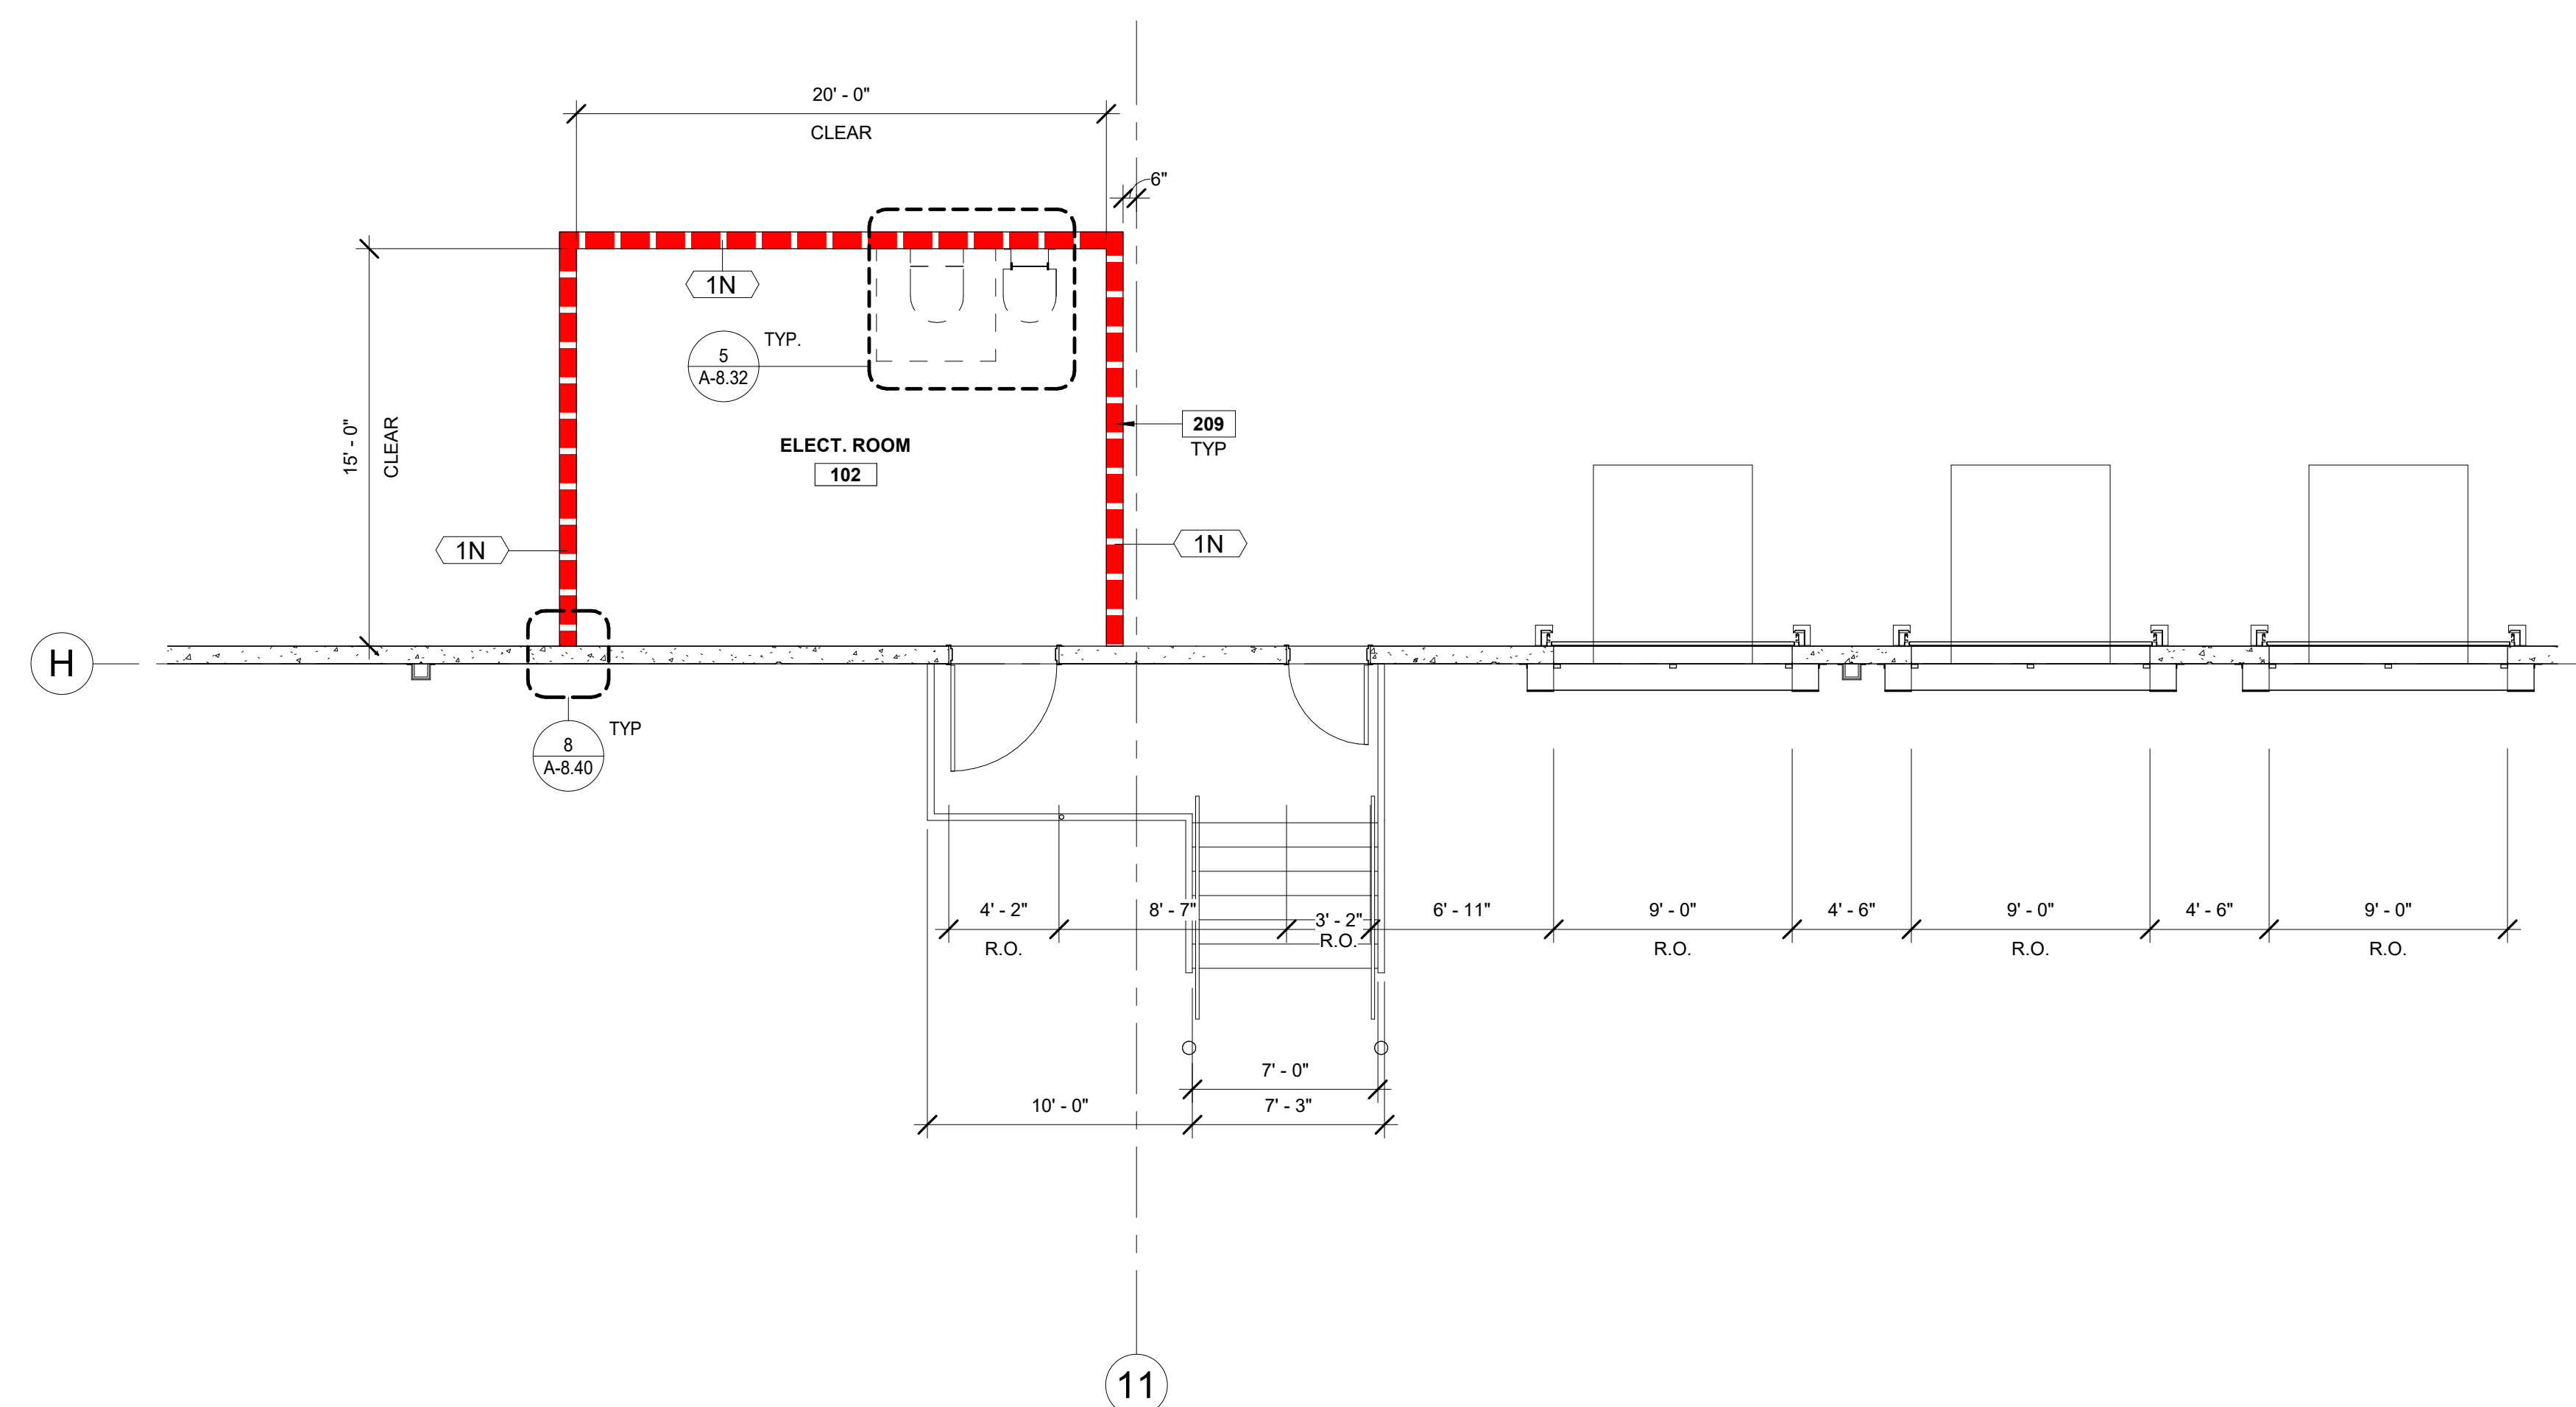

ENLARGED FLOOR PLAN @ ELECTRICAL ROOM 1

SCALE: 3/16" = 1'-0"

DESIGNER / BUILDER

ARCO
DESIGN/BUILD
INDUSTRIAL

4 SOUTH BROADWAY, SUITE 1003
WHITE PLAINS, NY 10601
T: 914.821.5535 F: 914.306.6010

ADB | *DESIGN SERVICES*



Lincoln Equities Group, LLC

PROJECT TITLE

**LINCOLN
LOGISTICS
BREWSTER-
BLDG A**
NY-312 & PUGSLEY RD
SOUTHEAST, NY 10508

ARCHITECT
DBI / DESIGN SERVICES LLC
4 SOUTH BROADWAY, SUITE 1003
WHITE PLAINS, NY 10601

CIVIL ENGINEER
WILMINGTON ENGINEERING
 100 KIMBALL DRIVE
 WILMINGTON, NJ 07054

STRUCTURAL ENGINEER
SMITH/ ROBERTS AND ASSOCIATES, INC
501 BLUFF RD.
INDIANAPOLIS, INDIANA 46217

MECHANICAL ENGINEER
NATIONAL DESIGN/ BUILD SERVICES
1840 BORMAN DRIVE
ST. LOUIS, MO 63146

ELECTRICAL ENGINEER
XB ENGINEERING
 CHRISTY DRIVE, SUITE 307
 CHADDS FORD, PA 19317



LUMBERING ENGINEER
MCCARTHY ENGINEERING ASSOCIATES,
INC.
15 EAST SECOND STREET
JOYERTOWN, PA 19512

FIRE PROTECTION ENGINEER
A COMUNALE CO. INC.
900 NEWPARK DRIVE
ARBERTON, OH 44203

REAL

JOSEPH V. DIGIORGIO | NY: 042948

KEY PLAN

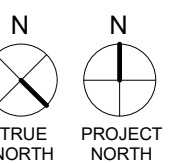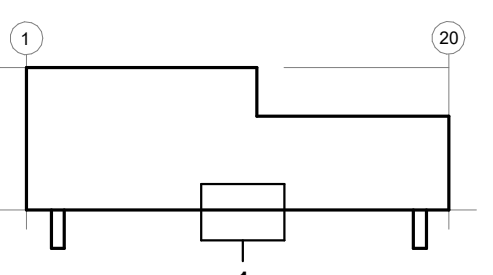

SUBMITTALS

NO.	DATE	DESCRIPTION
0	05.27.2022	PROGRESS SET

[illegible]

PROJECT NO.	DRAWN BY
S286-21 NY131	JB

SHEET TITLE
**ENLARGED PLAN,
ELEVATION & WALL
SECTIONS**

SHEET NO.

A-5.30