

SUBMITTALS		
NO.	DATE	DESCRIPTION
0	05.27.2022	PROGRESS SET


PROJECT NO.
AS286-21 | NY131

DRAWN BY
JB

SHEET TITLE
**PUMP HOUSE
DETAILS**

SHEET NO.


A-8.80

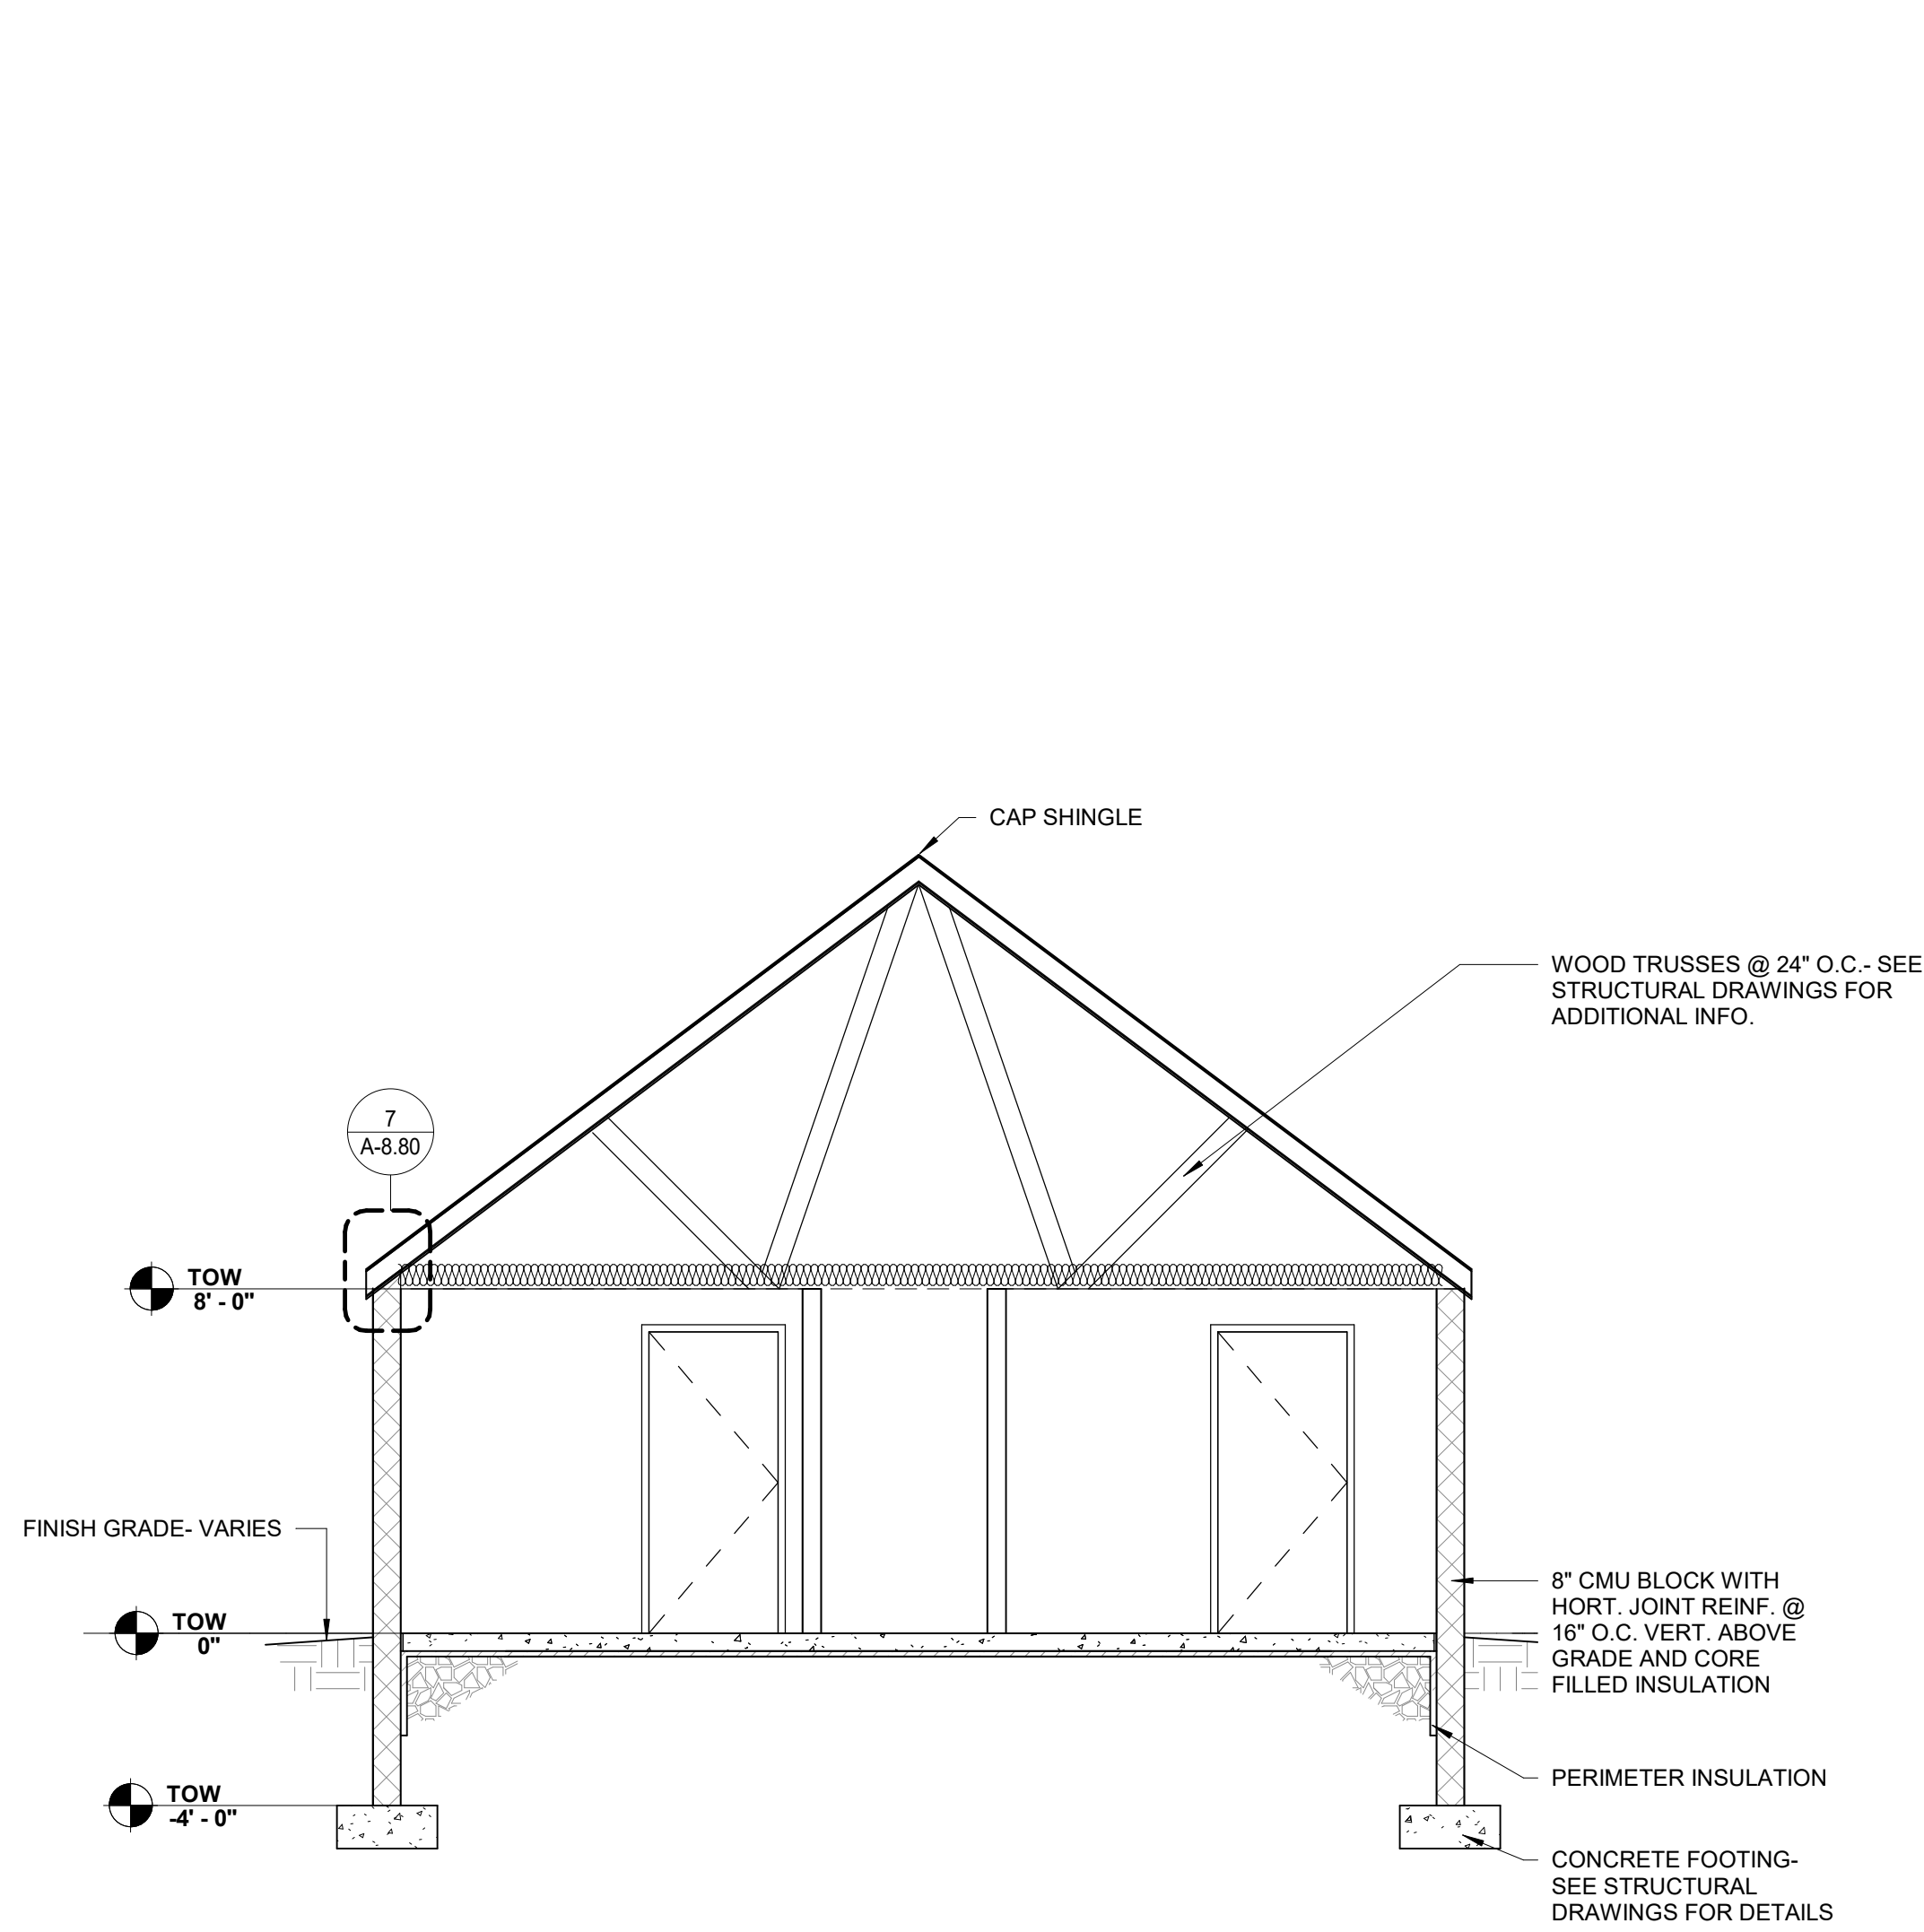

BUILDING SECTION 01

SCALE: 1/4" = 1'-0"


10

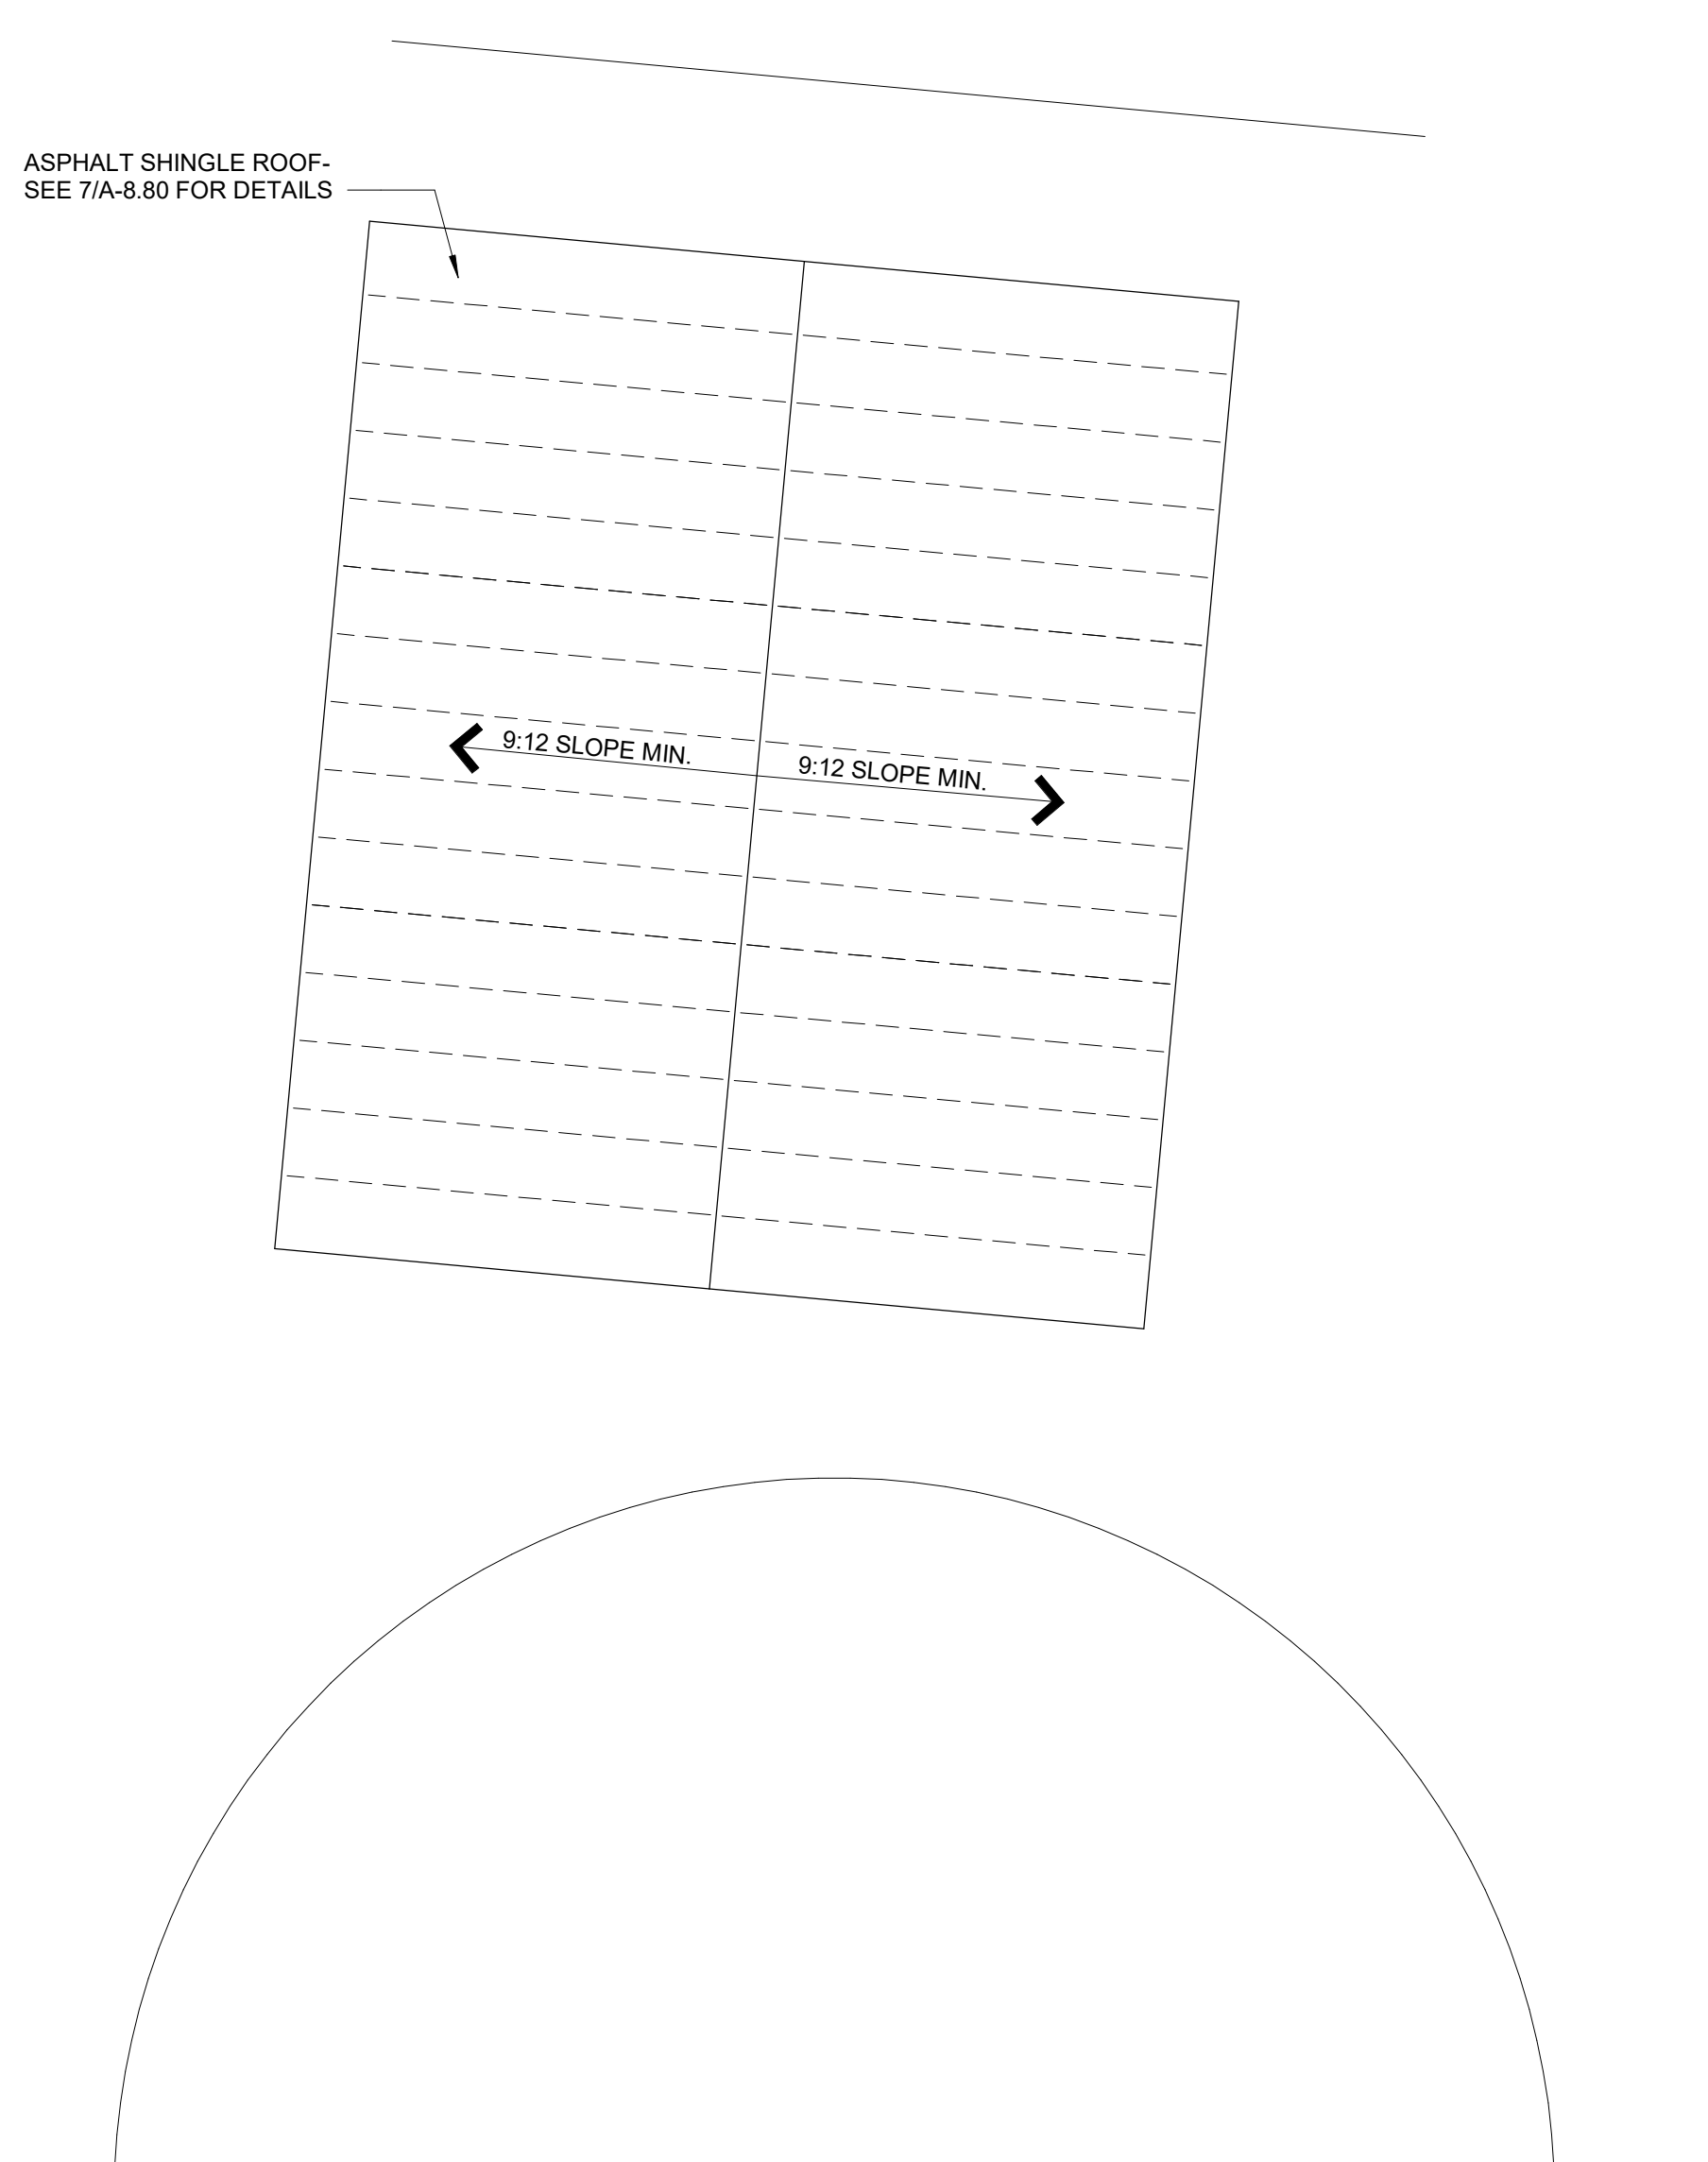

PUMP HOUSE ROOF PLAN

SCALE: 3/16" = 1'-0"


2

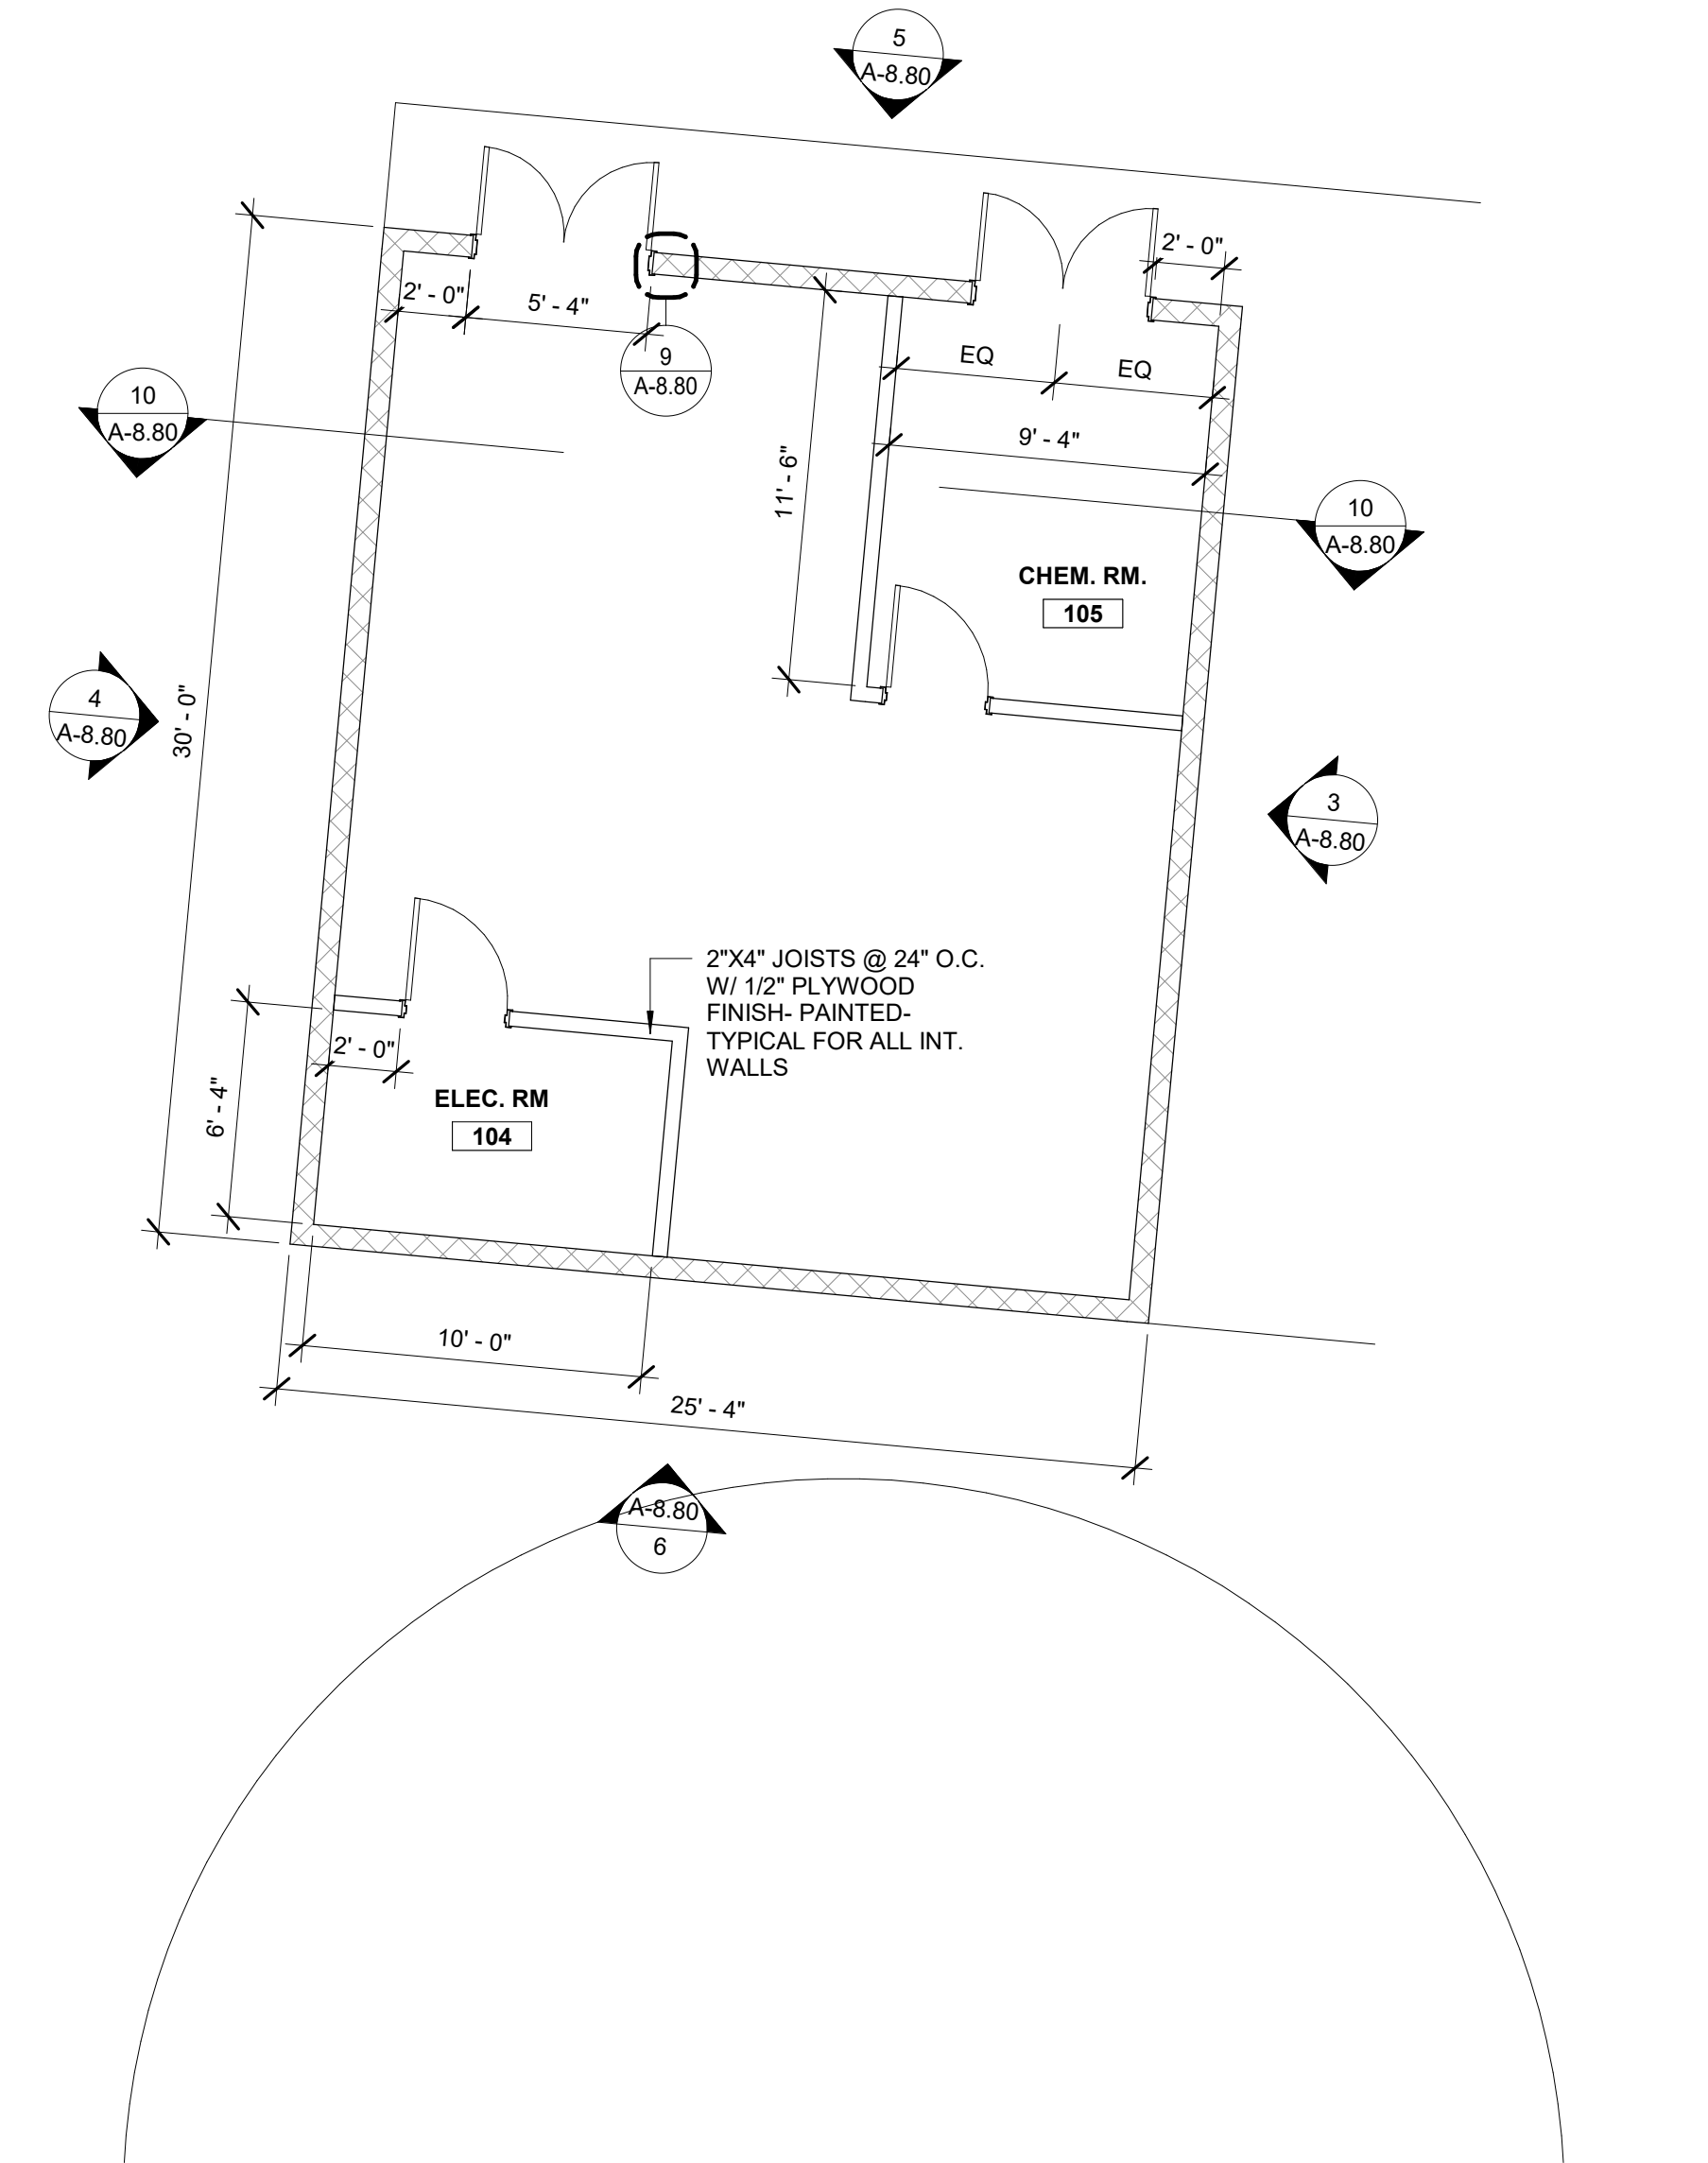

PUMP HOUSE FLOOR PLAN

SCALE: 3/16" = 1'-0"


1

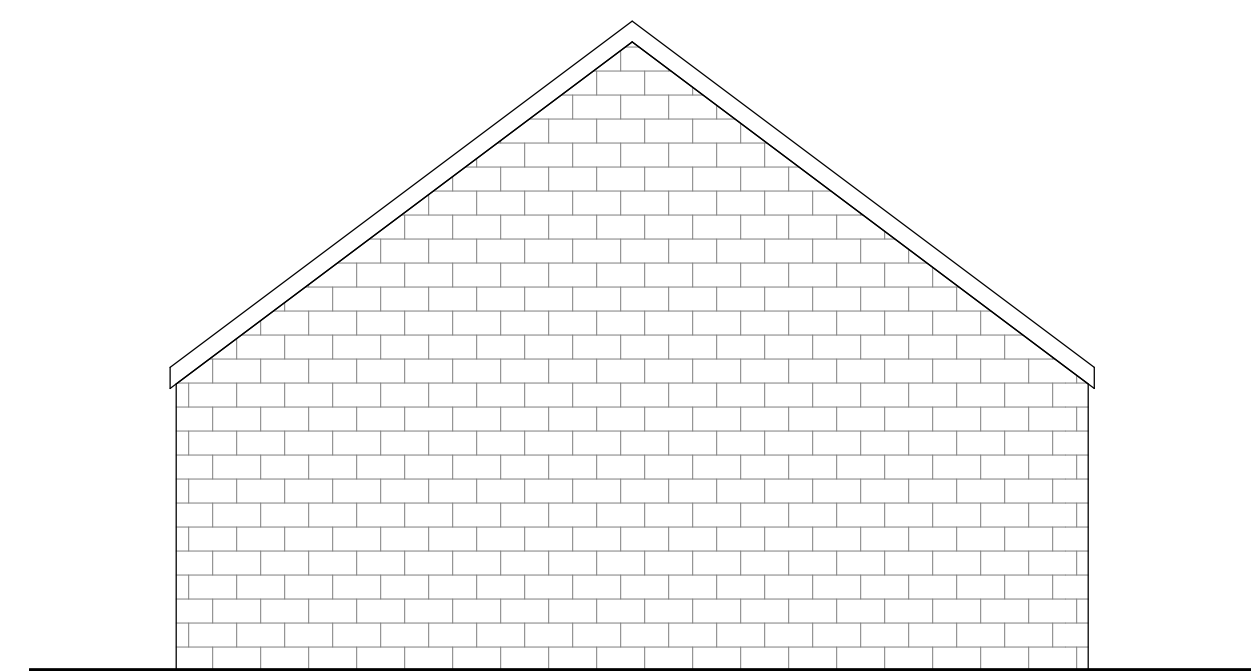

PUMP HOUSE- SOUTH ELEV.

SCALE: 3/16" = 1'-0"


6

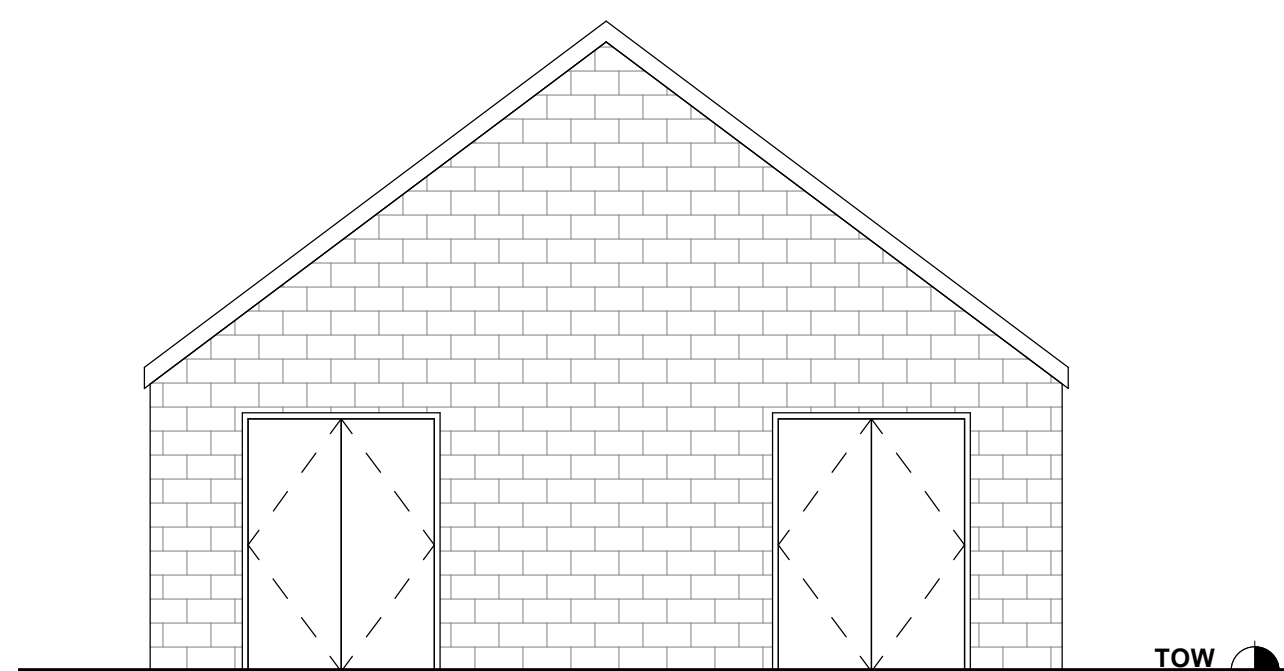

PUMP HOUSE- NORTH ELEV.

SCALE: 3/16" = 1'-0"


5

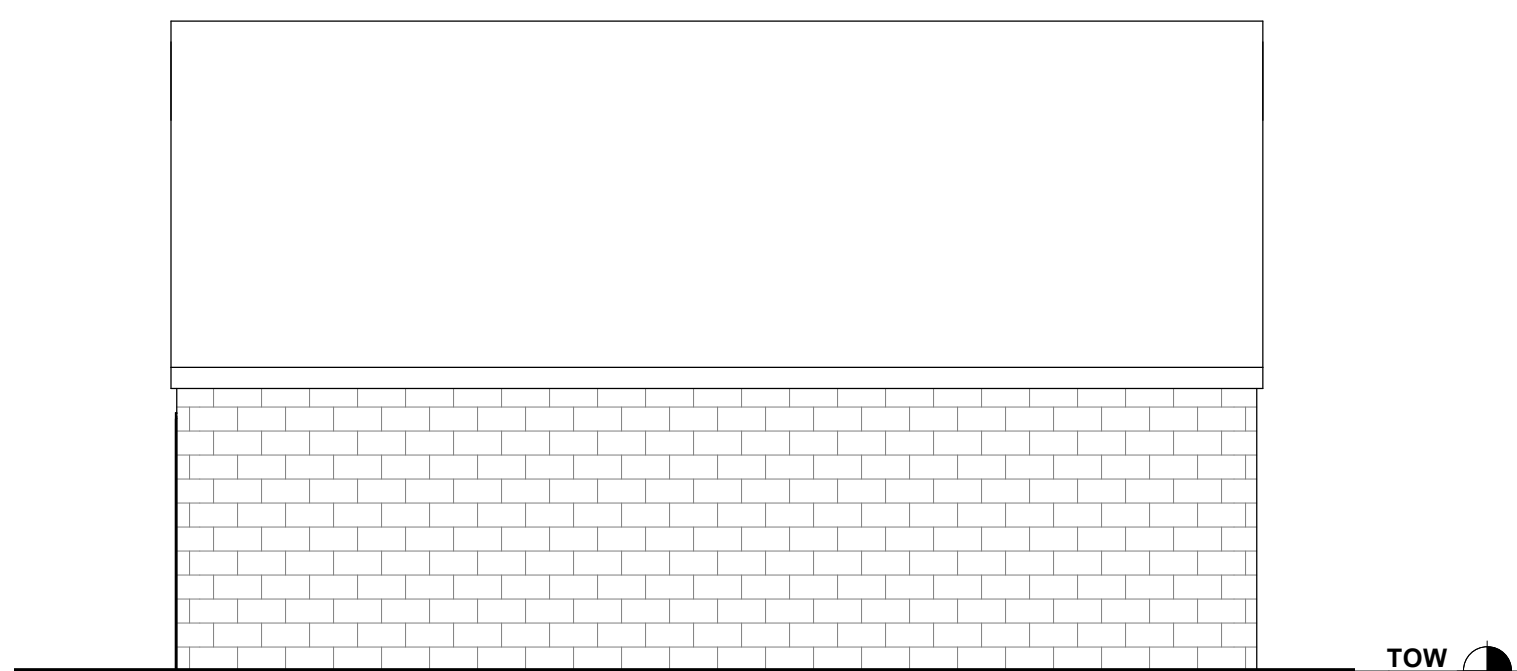

PUMP HOUSE- WEST ELEV.

SCALE: 3/16" = 1'-0"


4

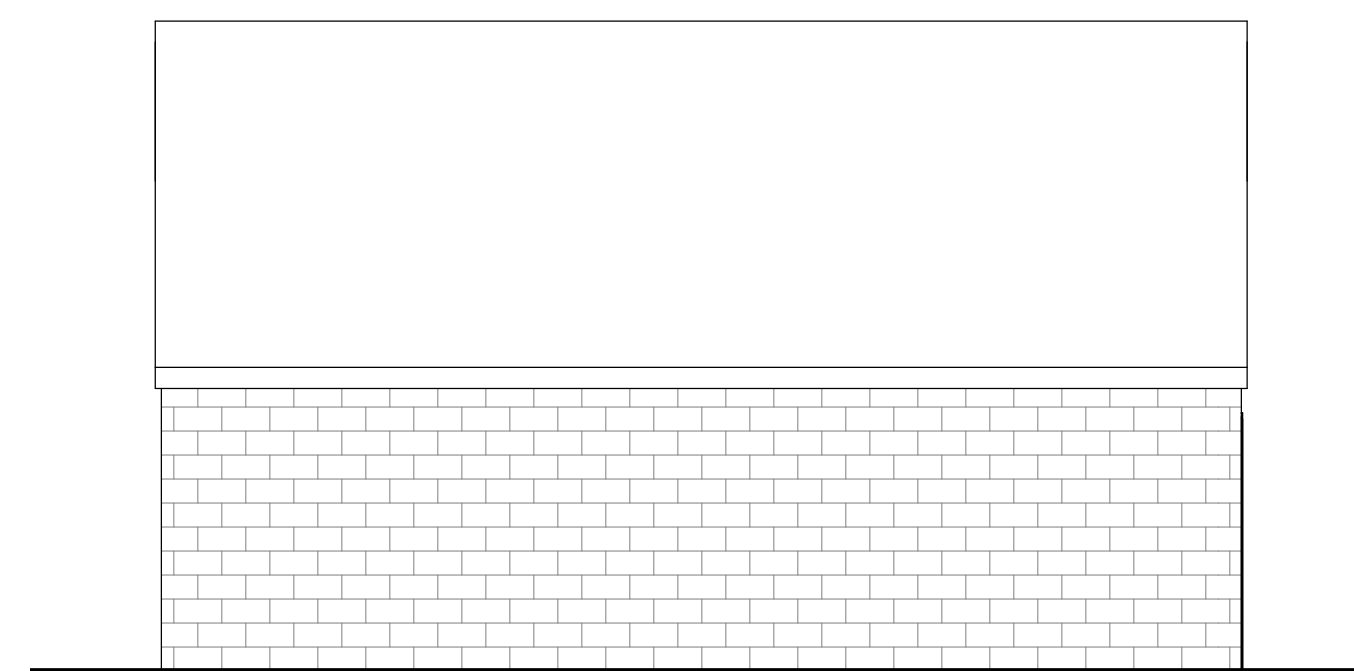

PUMP HOUSE- EAST ELEV.

SCALE: 3/16" = 1'-0"


3

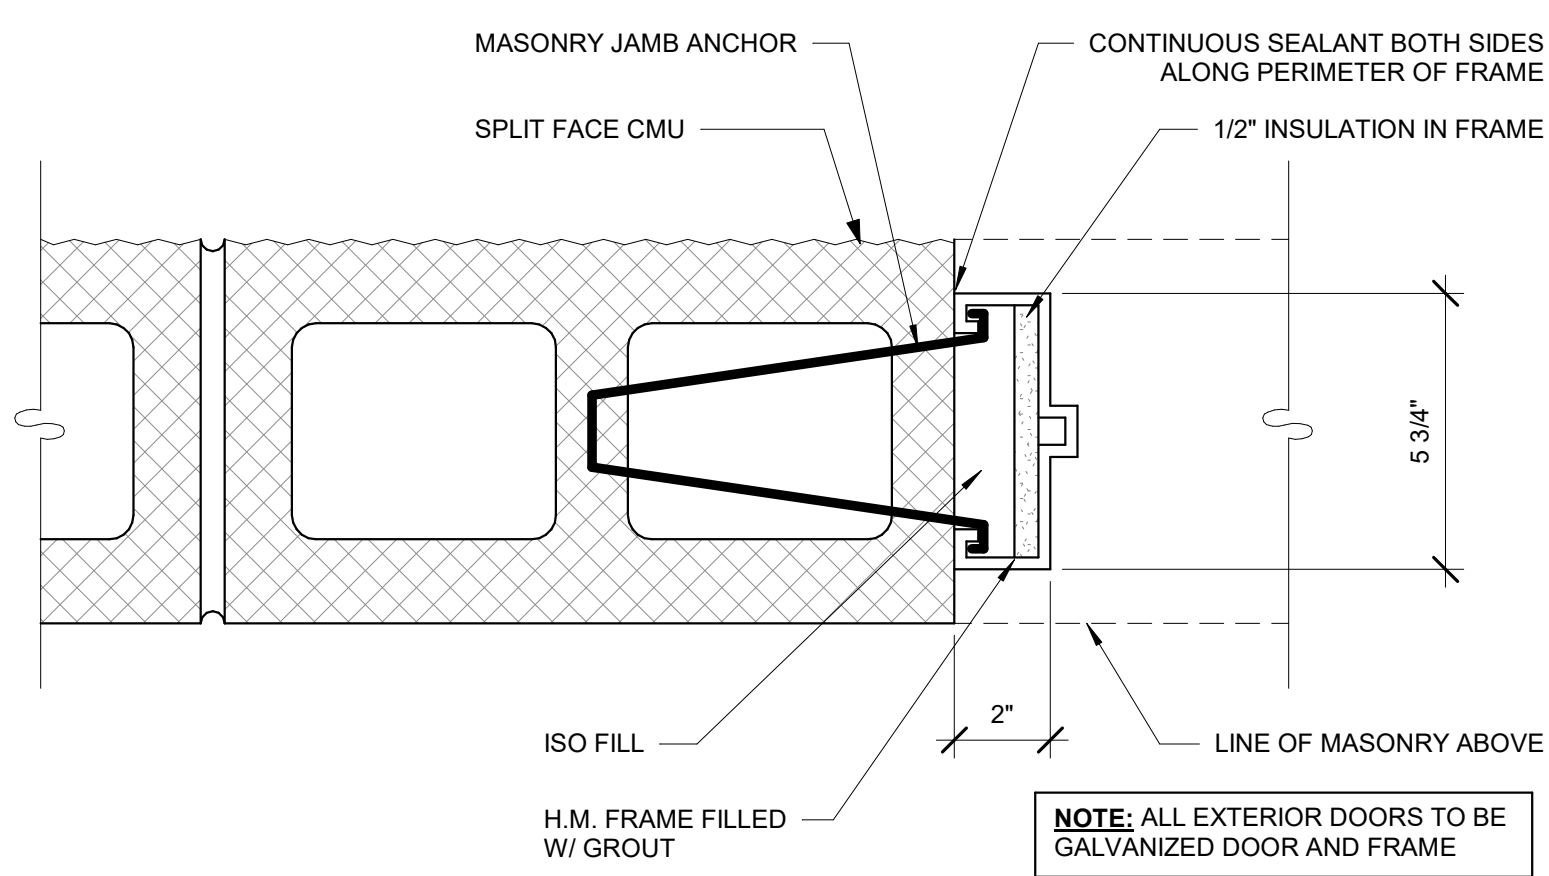

JAMB - SPLIT FACE CMU WALL

SCALE: 3" = 1'-0"


9

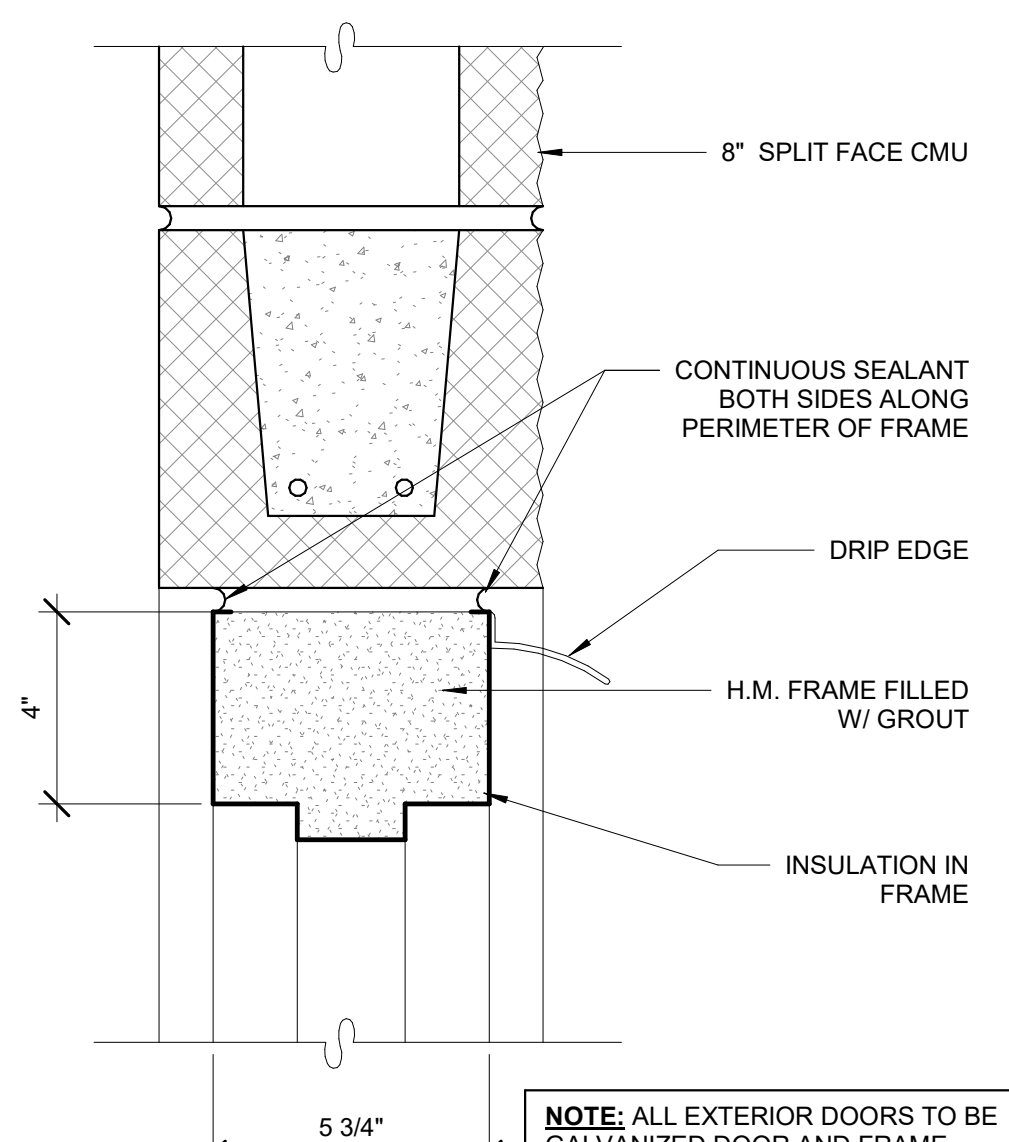

HEAD - SPLIT FACE CMU WALL

SCALE: 3" = 1'-0"

8

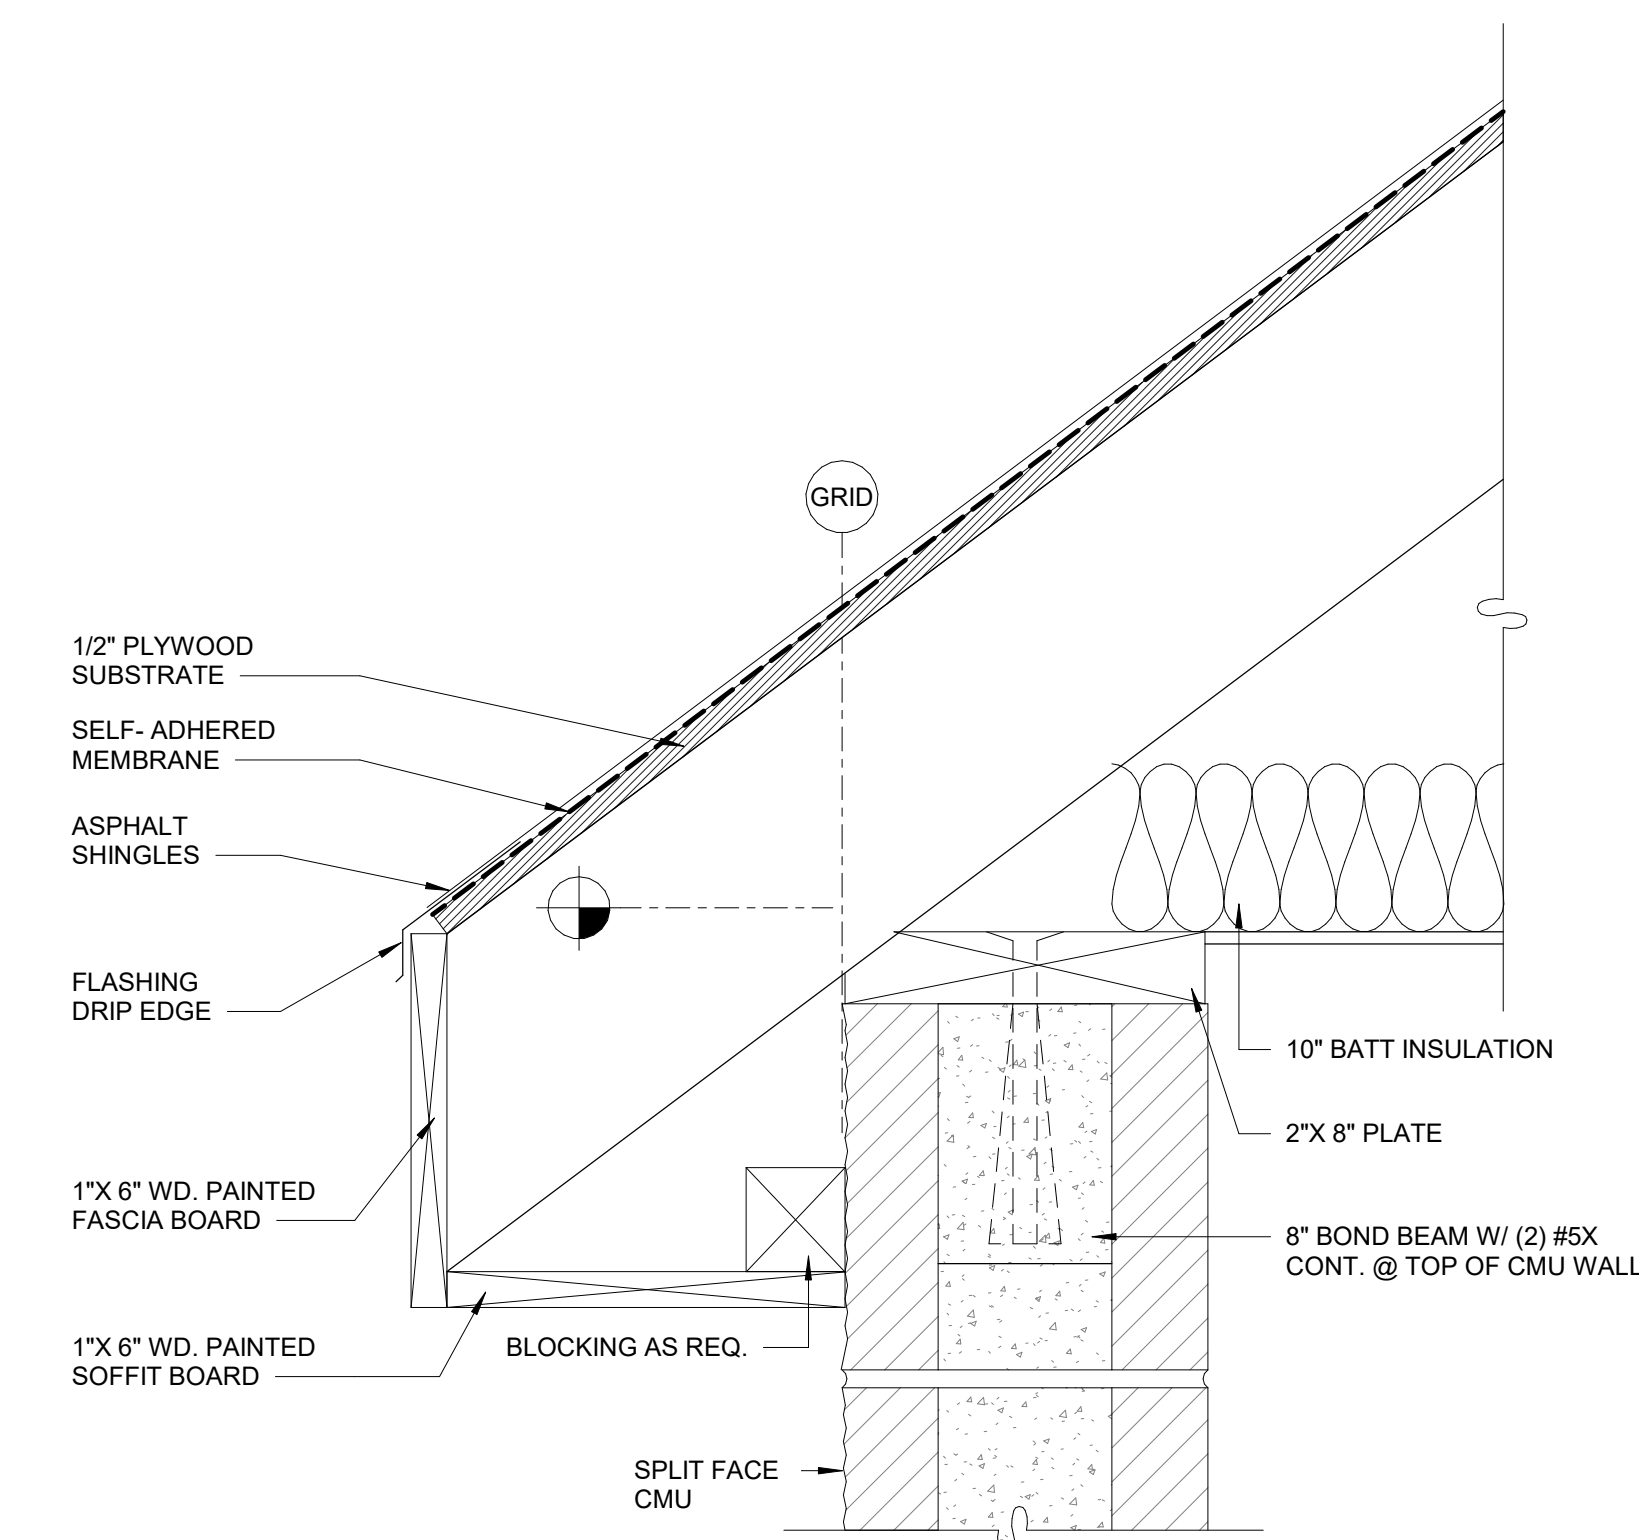

PARAPET

SCALE: 3" = 1'-0"

7