
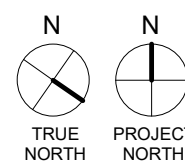


SEAL

JOSEPH V. DIGIORGIO | NY: 042948

KEY PLAN

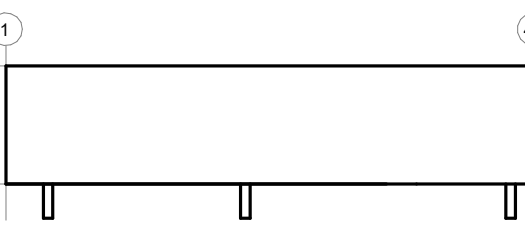

SUBMITTALS		
NO.	DATE	DESCRIPTION
	05.27.2022	PROGRESS SET



PROJECT NO.
AS286-21/ NY131

DRAWN BY
JB

SHEET TITLE
**ARCHITECTURAL
SITE PLAN**

SHEET NO.

A-1.00

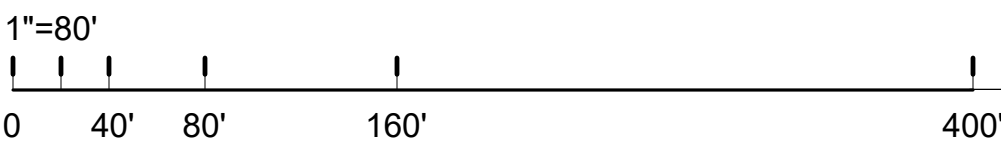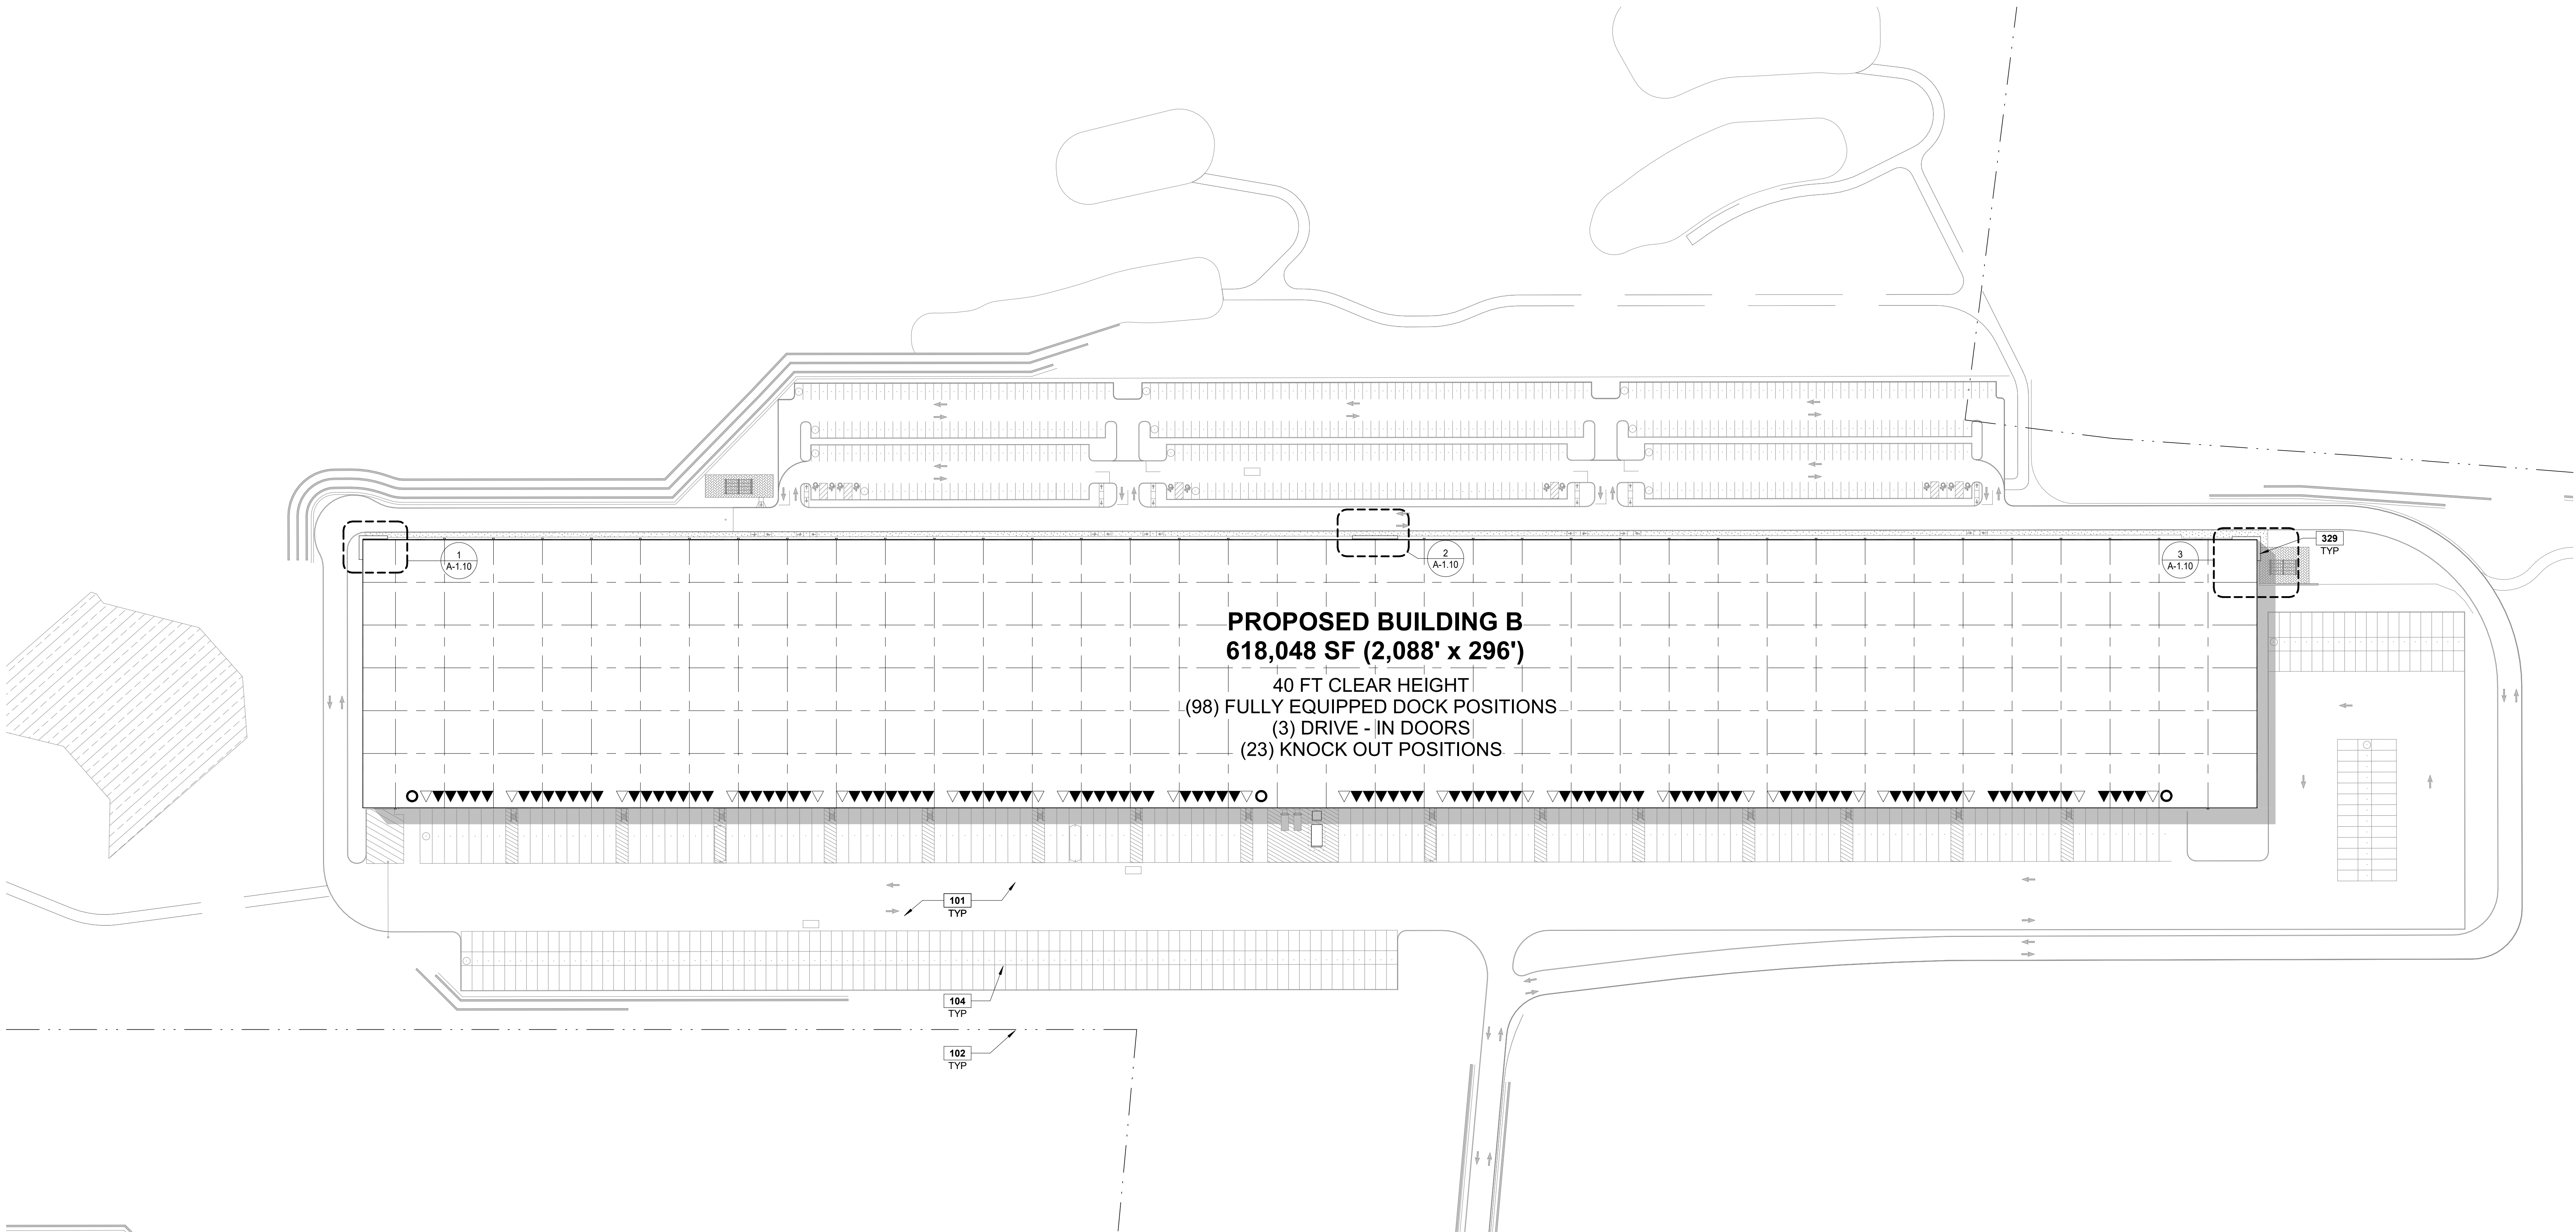

ARCHITECTURAL SITE PLAN
SCALE: 1" = 80'-0"

NOTES

SEE SHEET G-0.02 FOR GENERAL NOTES

- 101 REFER TO CIVIL DRAWINGS FOR DETAILED SITE PLAN SCOPE.
102 PROPERTY LINE. SEE CIVIL DRAWINGS.
104 PAINTED PARKING STRIPING PER CITY STANDARDS. SEE CIVIL DRAWINGS.
329 METAL CANOPY.

LEGEND

- ACCESSIBLE PATH OF TRAVEL.
- - - PROPERTY LINE.
▼ DOCK HIGH TRUCK DOOR
○ GRADE LEVEL TRUCK DOOR

SITE NOTES:
- CONTRACTORS TO VERIFY GRADE ELEVATIONS COMPLY WITH ADA REQUIREMENTS.
- ARCHITECTURAL SITE PLAN IS FOR REFERENCE ONLY. SEE CIVIL DRAWINGS FOR DETAILED SITE PLAN SCOPE.