



WALL SECTION @ DOCK STAIR 4

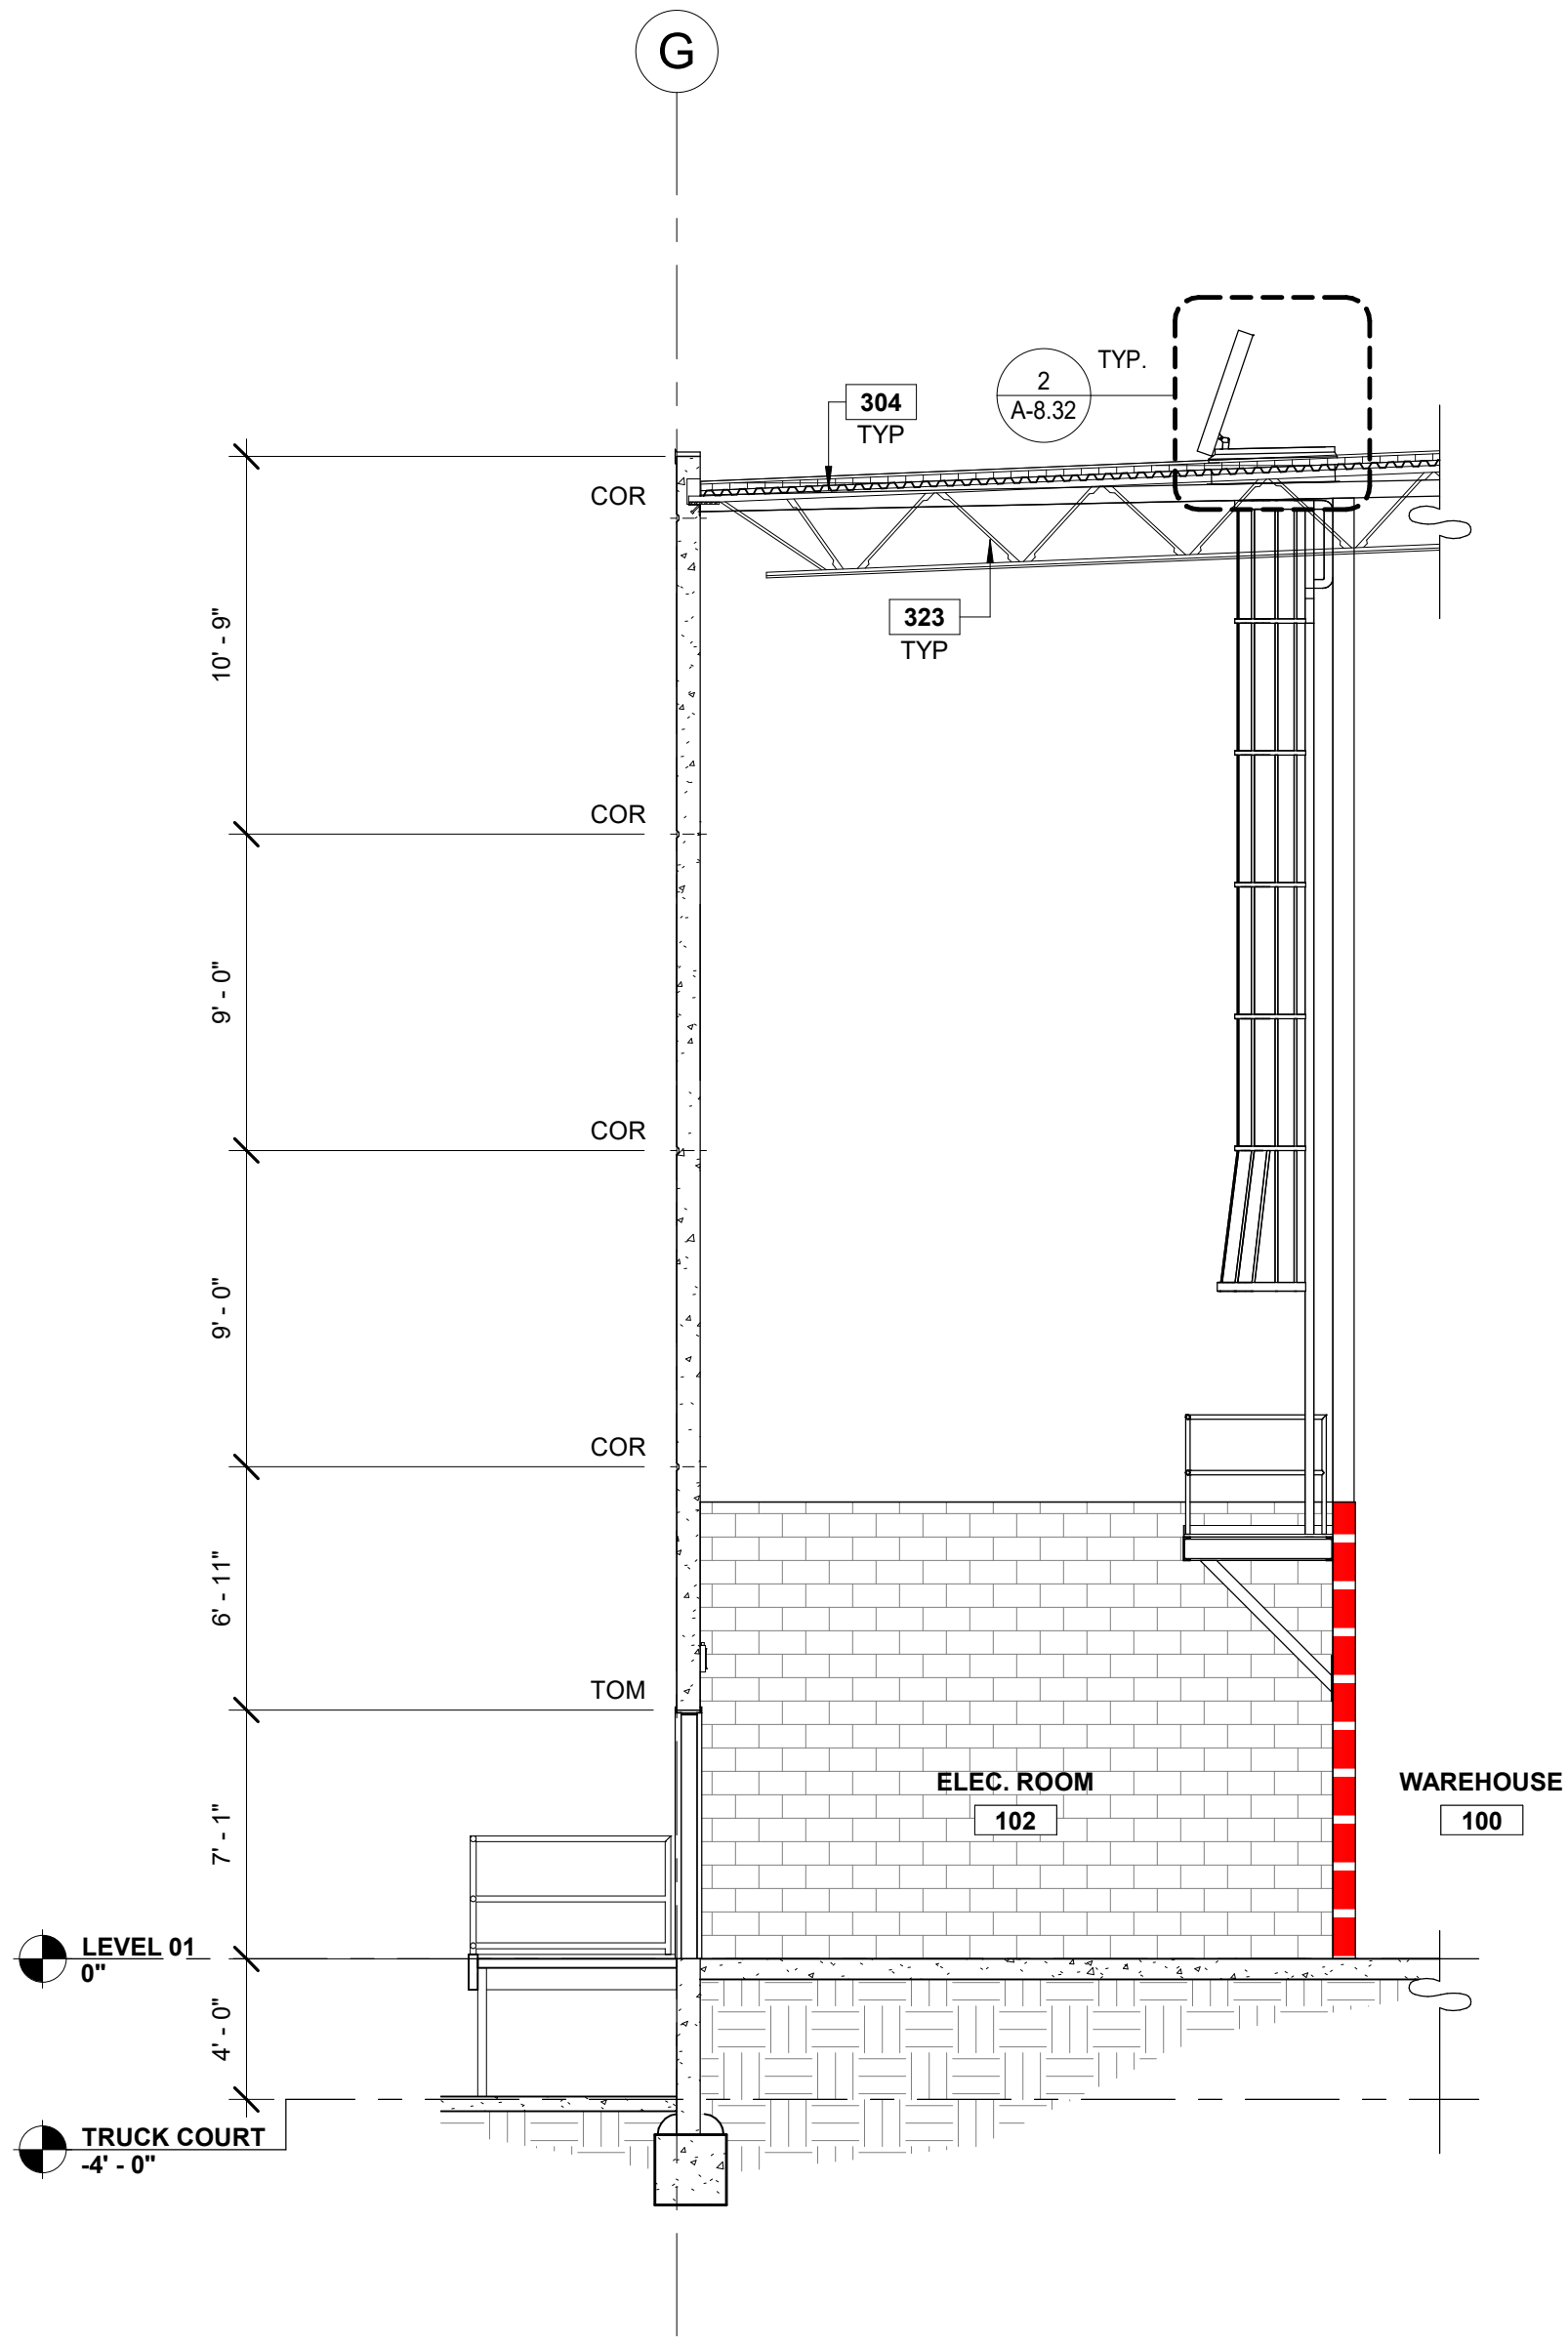

WALL SECTION @ ELEC. ROOM 3

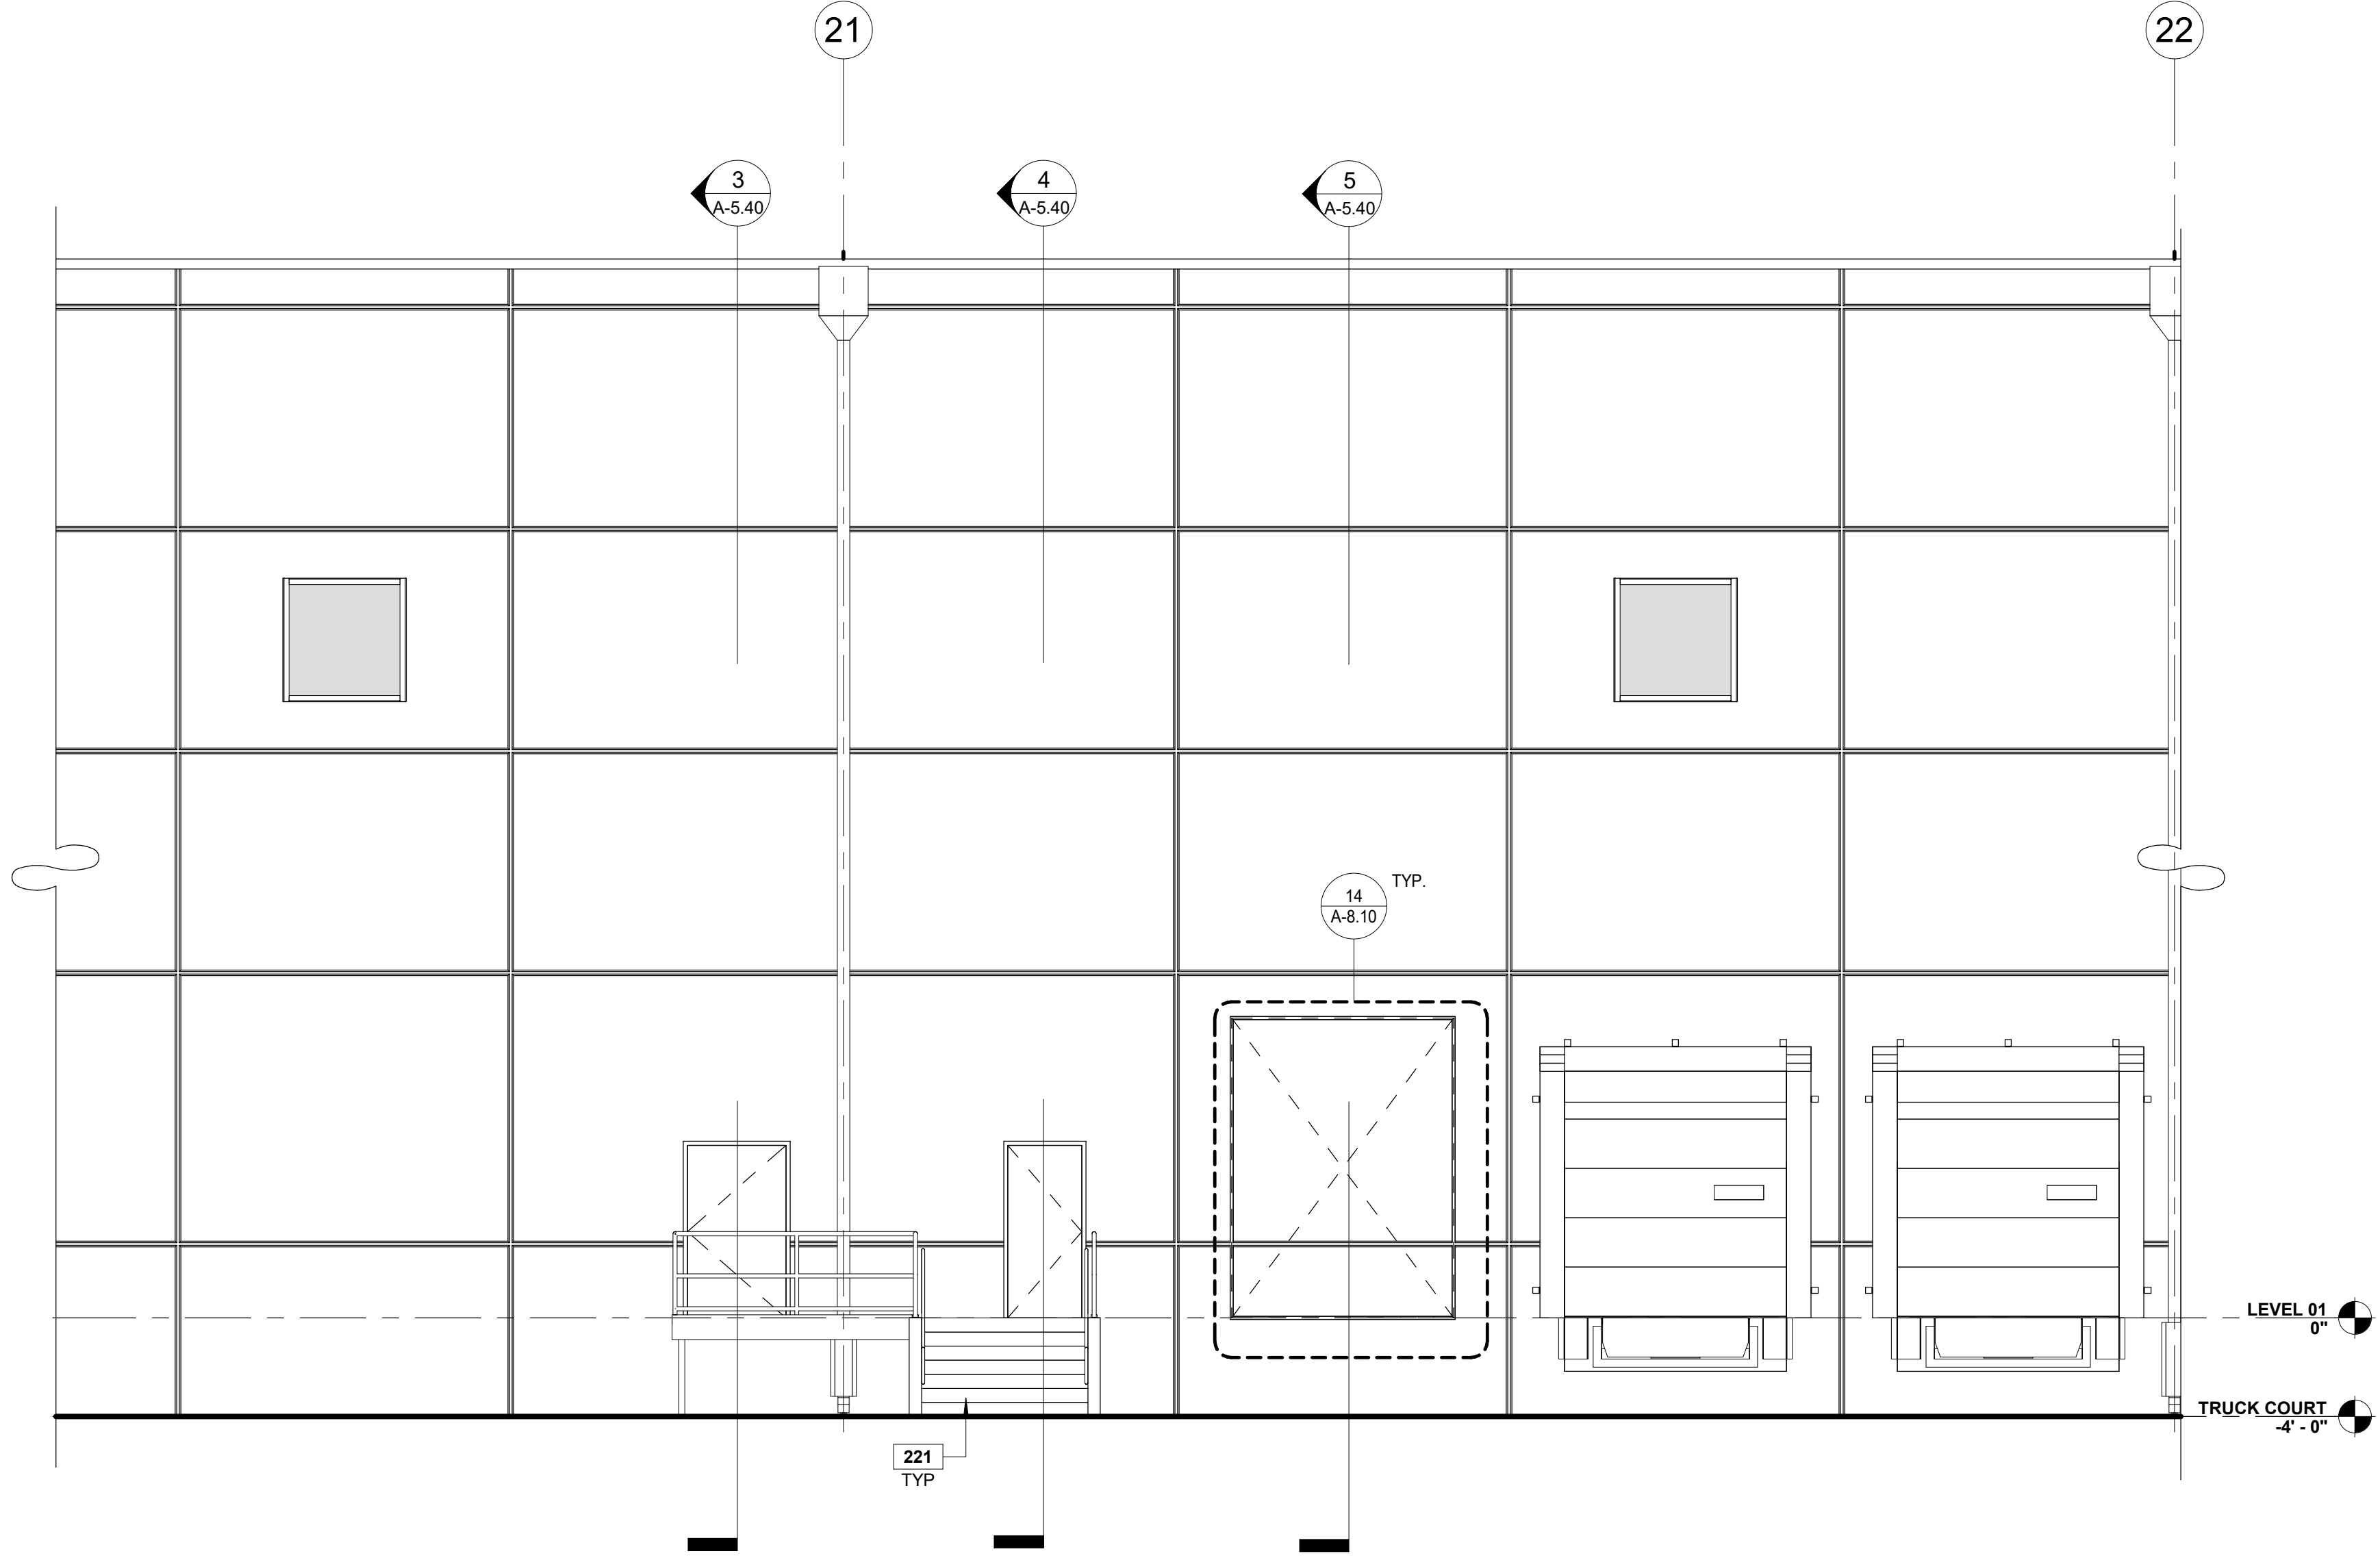

ENLARGED ELECTRICAL ROOM ELEVATION 2

PARTITION LEGEND

SEE PARTITION TYPES AND DETAILS FOR MORE INFORMATION

- 1 HOUR FIRE RATED PARTITION
- NON-RATED METAL STUD PARTITION
- NON-RATED CMU PARTITION

GLAZING LEGEND


GLASS:

- GL-01 INSULATED GLAZING UNIT
- GL-02 TEMPERED SAFETY GLASS
- GLAZING TYPE


NOTES

SEE SHEET G-0.02 FOR GENERAL NOTES

- 202 CONCRETE SLAB, SEE STRUCTURAL DRAWINGS FOR SLAB DESIGN.
- 209 CONCRETE MASONRY WALL (CMU) UP TO 13'-0" A.F.F. WITH FULL HEIGHT, 1 HR RATED GYPSUM BOARD WALL TO UNDERSIDE OF STRUCTURE. WALLS TO BE PAINTED BOTH SIDES.
- 215 1-1/2" DIA. GALVANIZED STEEL GUARDRAIL.
- 216 1-1/2" DIA. GALVANIZED STEEL HANDRAIL.
- 217 BOLLARD, 8" DIA. CONCRETE FILLED, GALVANIZED STEEL, WITH "TOP-GUARD" CAP, PAINTED YELLOW.
- 220 STEEL STAIR WITH GUARDRAIL AND HANDRAIL. ALL MATERIALS TO BE GALVANIZED.
- 221 CONCRETE STAIR WITH GUARDRAIL AND HANDRAIL. ALL METALS TO BE GALVANIZED.
- 304 0.60MIL, SINGLE PLY, FULLY ADHERED, WHITE TPO ROOF SYSTEM WITH MINIMUM RIGID ROOF INSULATION TO MEET CURRENT CODES, (2 LAYERS, STAGGERED JOINTS) OVER METAL DECK PER OUTLINE SPECIFICATIONS, 20 YEAR NDL MANUFACTURER'S STANDARD WARRANTY.
- 323 ROOF FRAMING, SEE STRUCTURAL DRAWINGS.
- 403 CONCRETE FOOTING, SEE STRUCTURAL DRAWINGS.

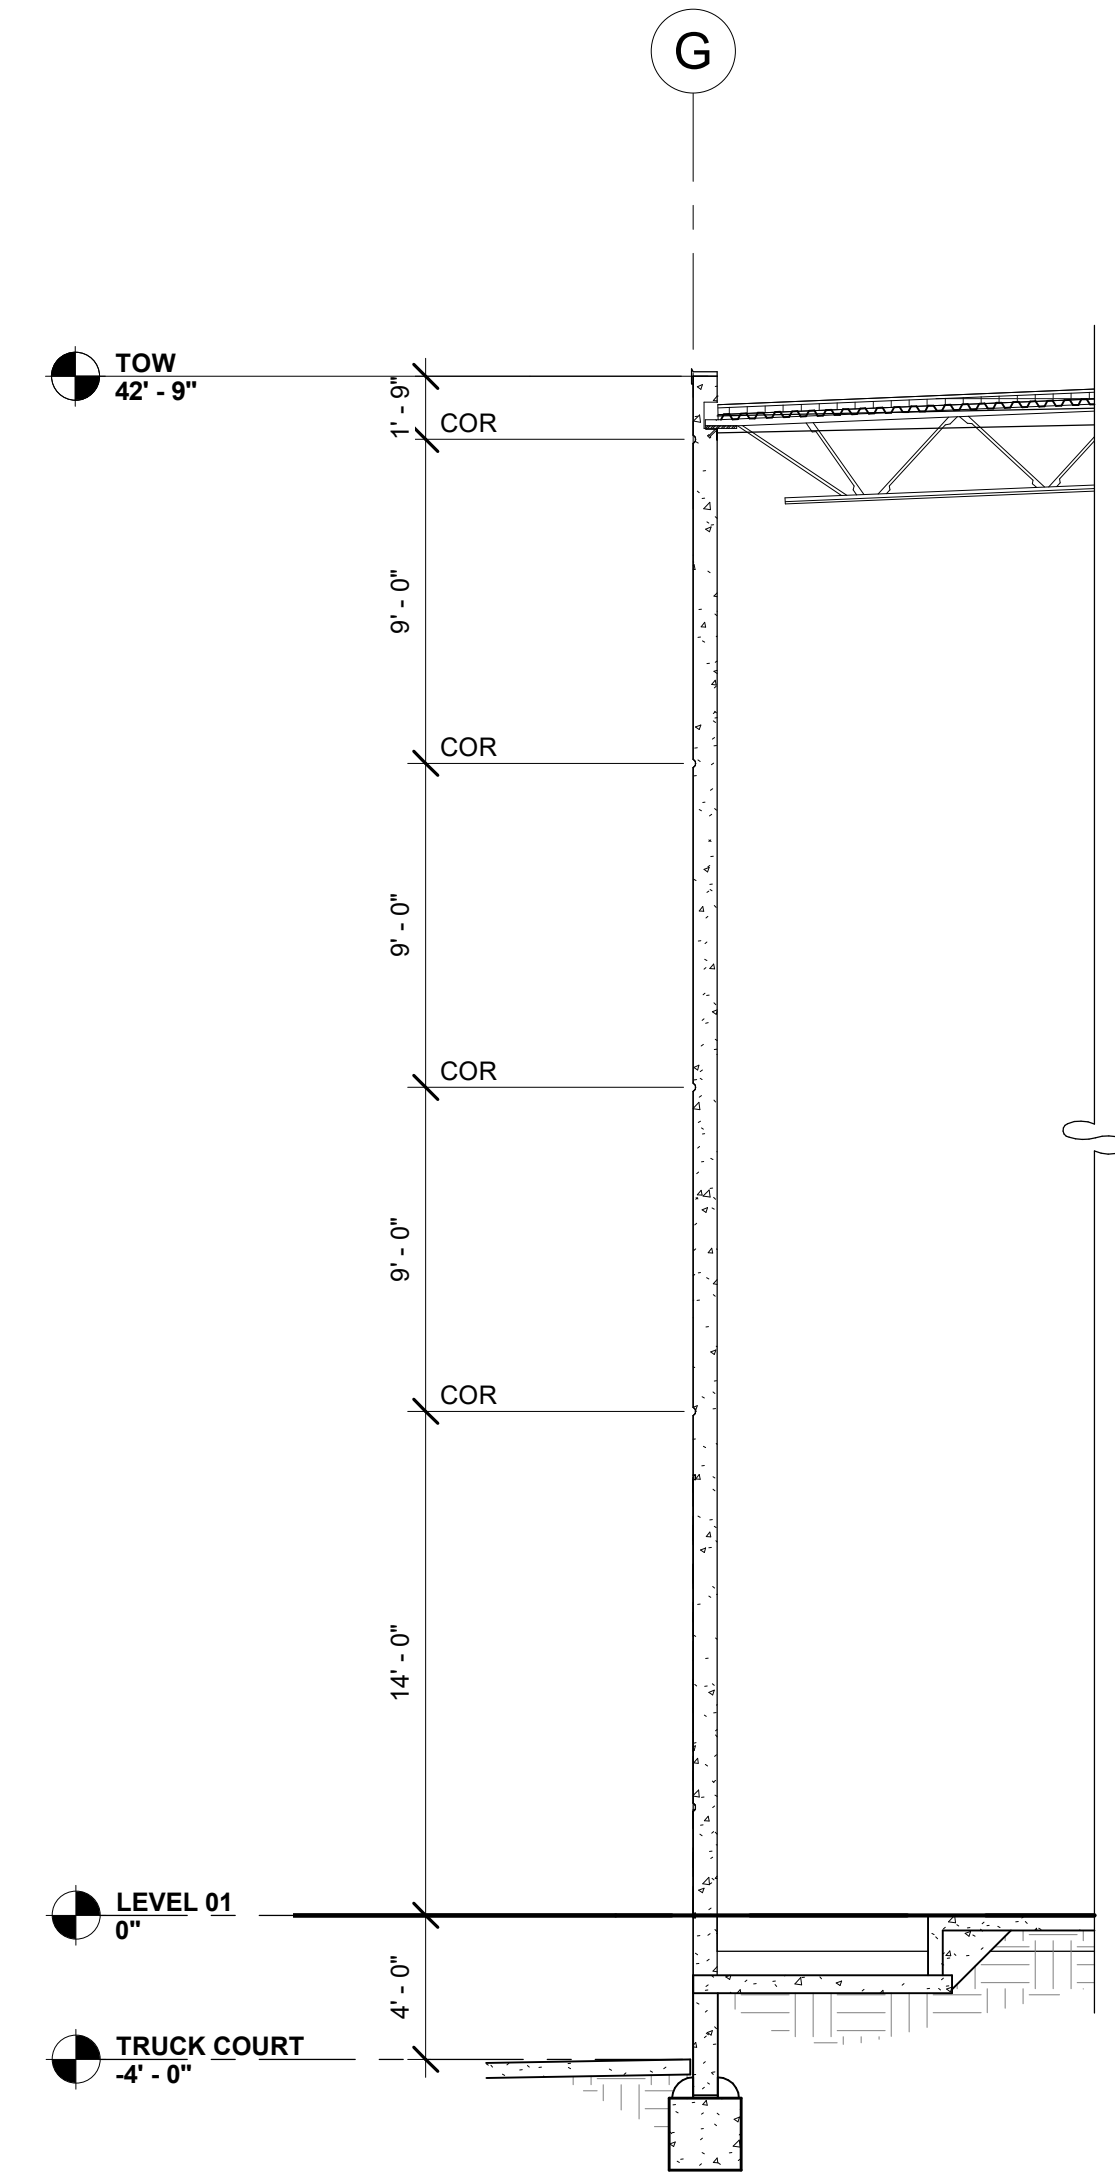

WALL SECTION @ DOCK DOOR 5

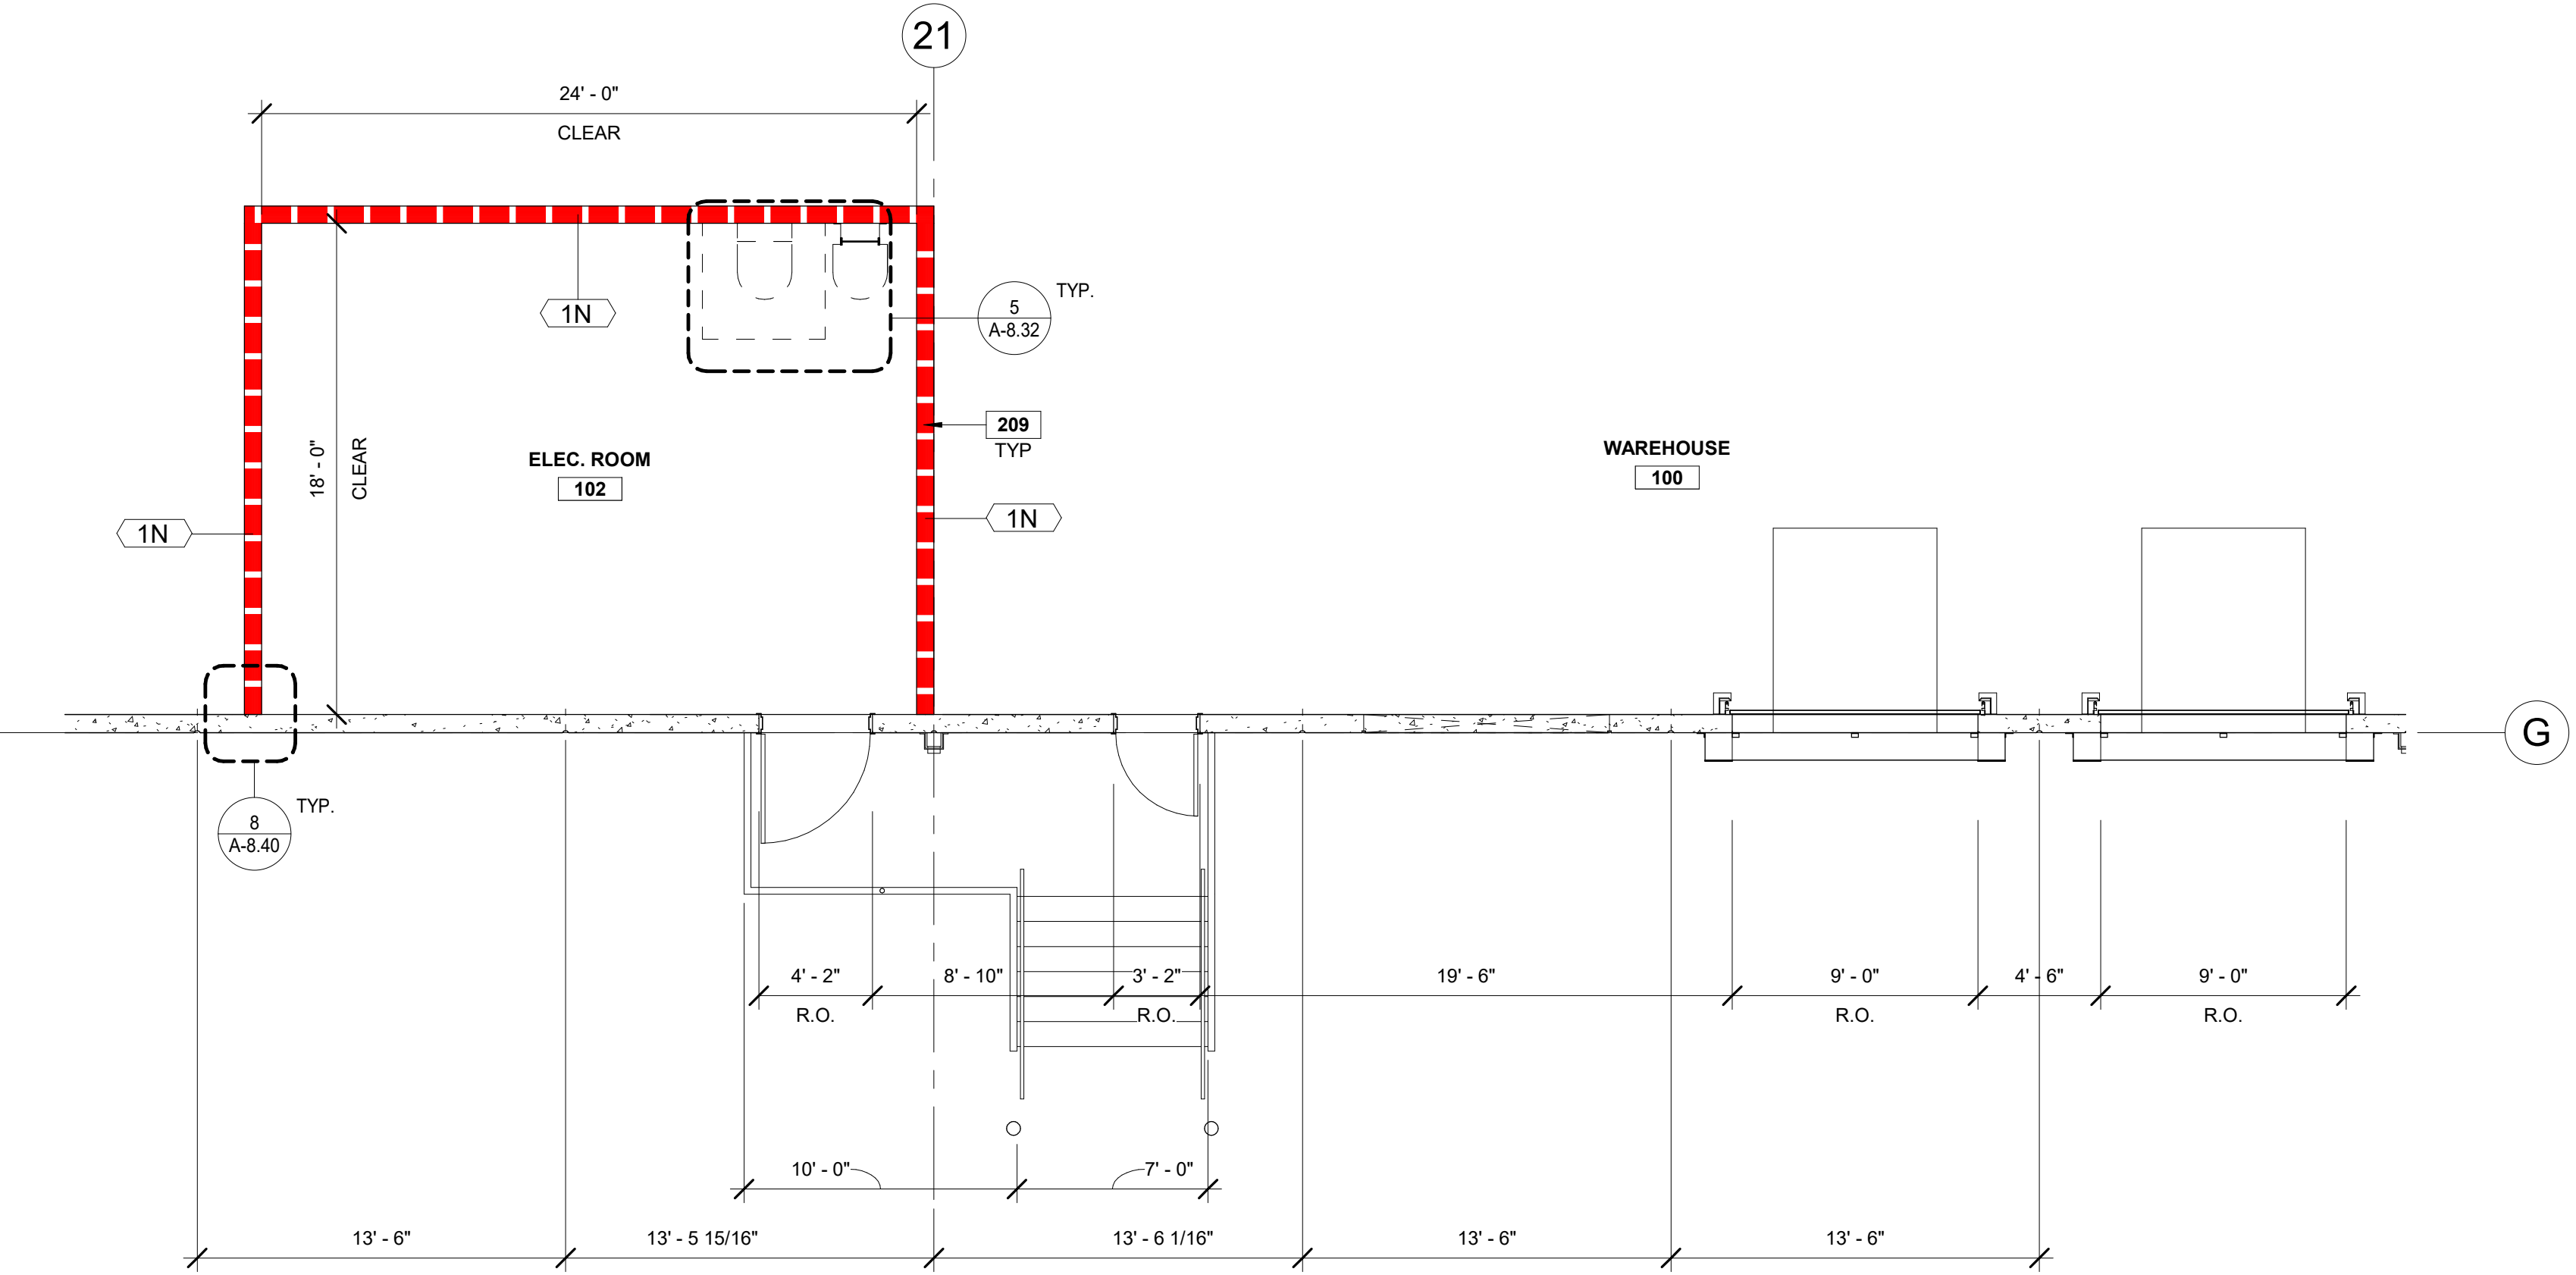


ENLARGED ELECTRICAL ROOM FLOOR PLAN 1

SEAL

JOSEPH V. DIGIORGIO | NY: 042948

KEY PLAN

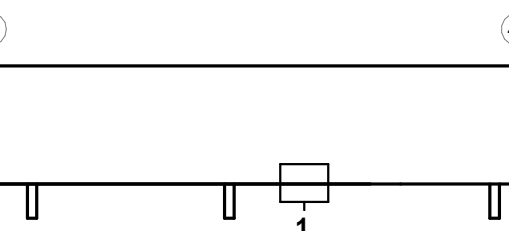

SUBMITTALS		
NO.	DATE	DESCRIPTION
1	05.27.2022	PROGRESS SET

PROJECT NO. AS286-21/NY131
DRAWN BY JB

SHEET TITLE
ENLARGED PLAN, ELEVATION & WALL SECTIONS

SHEET NO.

A-5.40