

GENERAL NOTES:

1. ALL SUPPLEMENTAL STEEL SUPPORTING MECHANICAL ROOF MOUNTED EQUIPMENT TO BE A MINIMUM OF 4" WIDE ANGLE.

KEYED NOTES:

① INSTALL GAS TRAIN TO MAU PER DETAIL 4 ON SHEET M500 - SIZE PER SHEET M100

DESIGNER / BUILDER

ARCO
DESIGN/BUILD
INDUSTRIAL

44 SOUTH BROADWAY, SUITE 1003
WHITE PLAINS, NY 10601
P: 914.821.5535 F: 914.306.8010

ADBI DESIGN
SERVICES

PROJECT TITLE

**LINCOLN
EQUITIES -
NY-312 -
BLDG B**
NY-312 & PUGSLEY RD,
SOUTHEAST, NY 10509

ARCHITECT

ADBI / DESIGN SERVICES LLC
44 SOUTH BROADWAY, SUITE 1003
WHITE PLAINS, NY 10601

CIVIL ENGINEER

LANGAN ENGINEERING
300 KIMBALL DRIVE
PARSIPPANY, NJ 07054

STRUCTURAL ENGINEER

SMITH ROBERTS AND ASSOCIATES, INC.
6501 BLUFF RD.
INDIANAPOLIS, INDIANA 46217

MECHANICAL ENGINEER

NATIONAL DESIGN/BUILD SERVICES
11840 BORMAN DRIVE
ST. LOUIS, MO 63146

ELECTRICAL ENGINEER

FBX ENGINEERING
5 CHRISTY DRIVE, SUITE 307
CHADDS FORD, PA 18917

PLUMBING ENGINEER

MCCARTHY ENGINEERING ASSOCIATES,
INC.
315 EAST SECOND STREET
BOYERTOWN, PA 19512


FIRE PROTECTION ENGINEER

S A COMMUNALE CO. INC.
2900 NEWPARK DRIVE
BARBERTON, OH 44203

SEAL

THE PERSONAL SEAL AFFIXED TO THIS SHEET INDICATES THAT THE PROFESSIONAL ENGINEER WHOSE NAME APPEARS THEREON HAS REVIEWED OR HAS PREPARED THE DESIGN OR THE MATERIAL ON THIS SHEET. OTHER DRAWINGS, SPECIFICATIONS, REPORTS, OR CALCULATIONS WHICH ARE REFERRED TO IN THIS SHEET, TO OR INTENDED TO BE USED FOR ANY PART OR PART OF THE PROJECT IN WHICH THIS SHEET IS USED, SHALL NOT BE CONSIDERED PREPARED BY OR THE RESPONSIBILITY OF THE UNDERSIGNED AND IS HEREBY DISCLAIMED IN ACCORDANCE WITH SECTION 37.4112 P.B. MO.

KEY PLAN

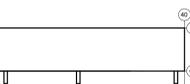

SUBMITTALS

| NO. | DATE | DESCRIPTION |
|-----|------------|----------------|
| A | 02/04/2022 | QA/QC SET |
| B | 03/29/2022 | QA/QC SET |
| C | 05/20/2022 | QA/QC SET |
| D | 06/16/2022 | PERMIT SET |
| E | 07/25/2022 | BID REVIEW SET |
| F | 08/05/2022 | BID SET |

PROJECT NO.

J22006

DRAWN BY


MT

SHEET TITLE


OVERALL ROOF PLAN

SHEET NO.


M101

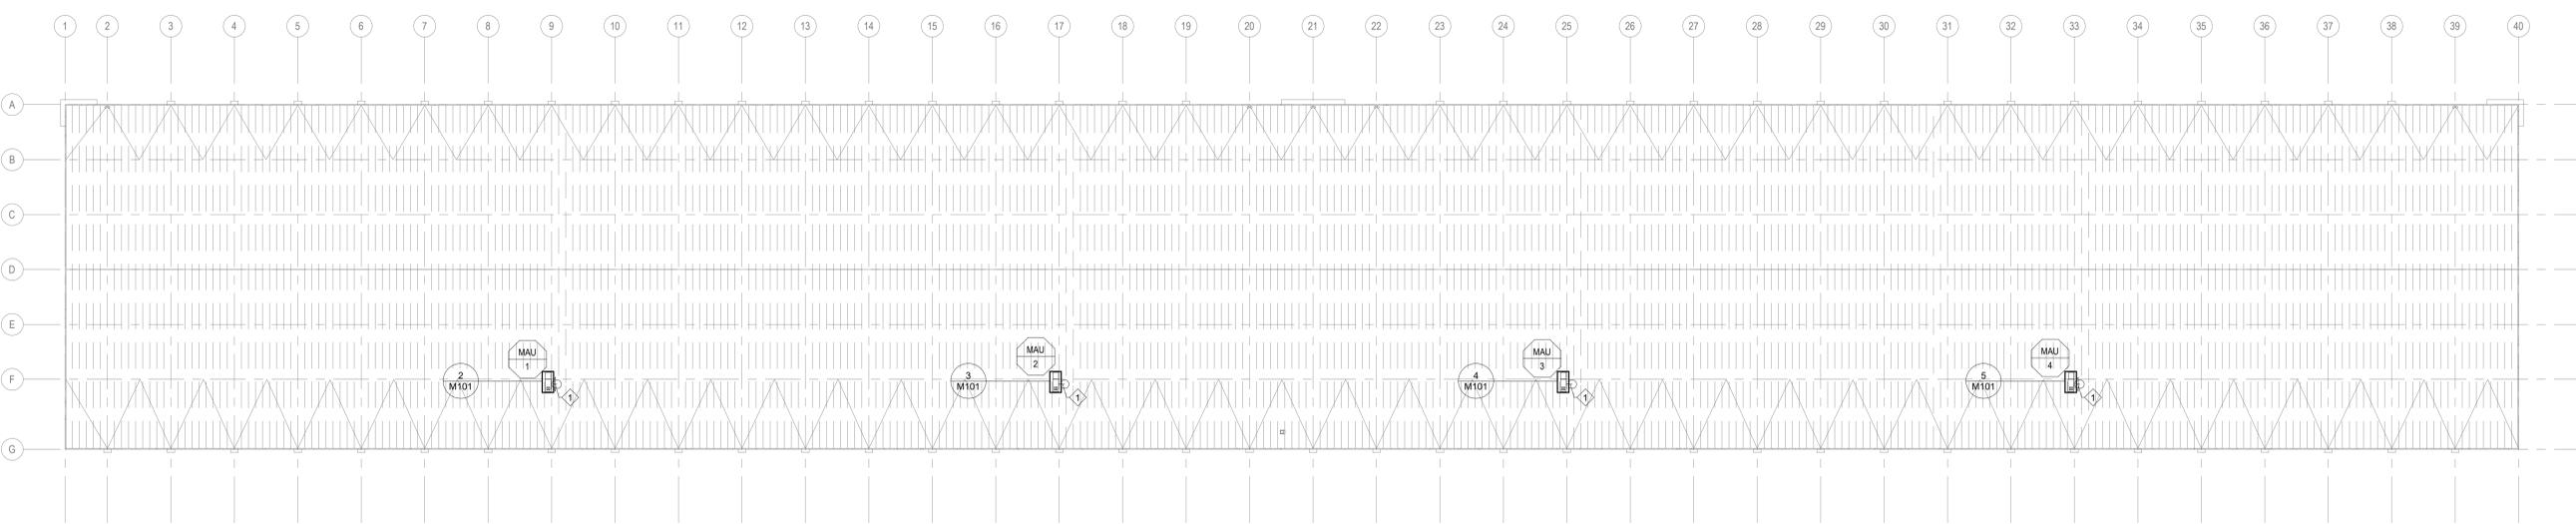

① OVERALL ROOF PLAN
1" = 60'-0"

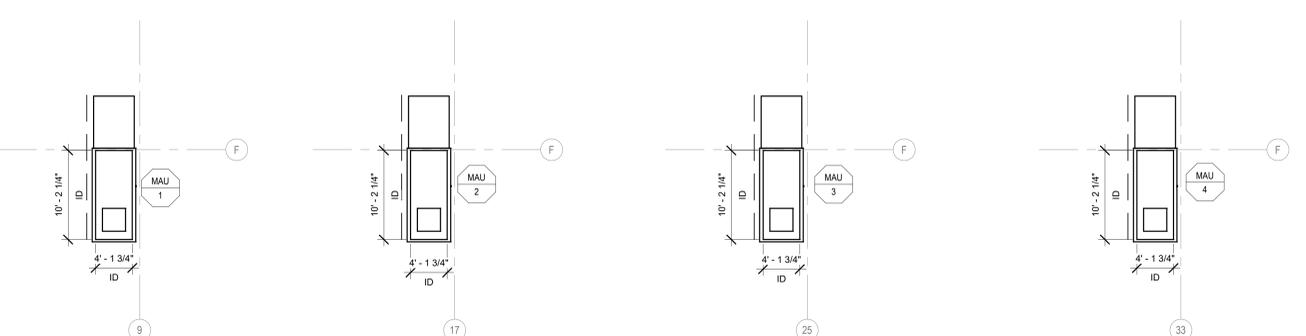

② ENLARGED FRAMING PLAN - MAU-1
1/8" = 1'-0"
③ ENLARGED FRAMING PLAN - MAU-2
1/8" = 1'-0"
④ ENLARGED FRAMING PLAN - MAU-3
1/8" = 1'-0"
⑤ ENLARGED FRAMING PLAN - MAU-4
1/8" = 1'-0"

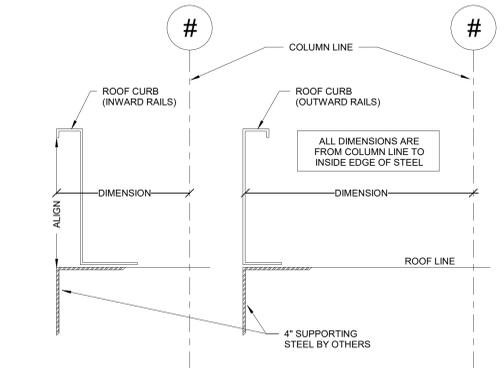

⑥ HVAC - ROOF CURB - DIMENSIONING DETAIL
NTS

**NOT FOR
CONSTRUCTION**

NDBS
NATIONAL DESIGN/BUILD SERVICES
11840 Borman Dr.
St. Louis, MO
63146
P: 636.229.8400
F: 636.229.8416

PRINTED ARCHIVE: 3/27/22 3:42:31 PM 3/27/2022 8:40 AM