


SUBMITTALS		
NO.	DATE	DESCRIPTION
	2.1.2022	PROGRESS
	2.28.2022	95% PROGRESS
	6.8.2022	PERMIT
1	7.8.2022	FTG. STEPS
2	9.6.2022	AS NOTED
3	9.30.2022	100% BUILDING SET

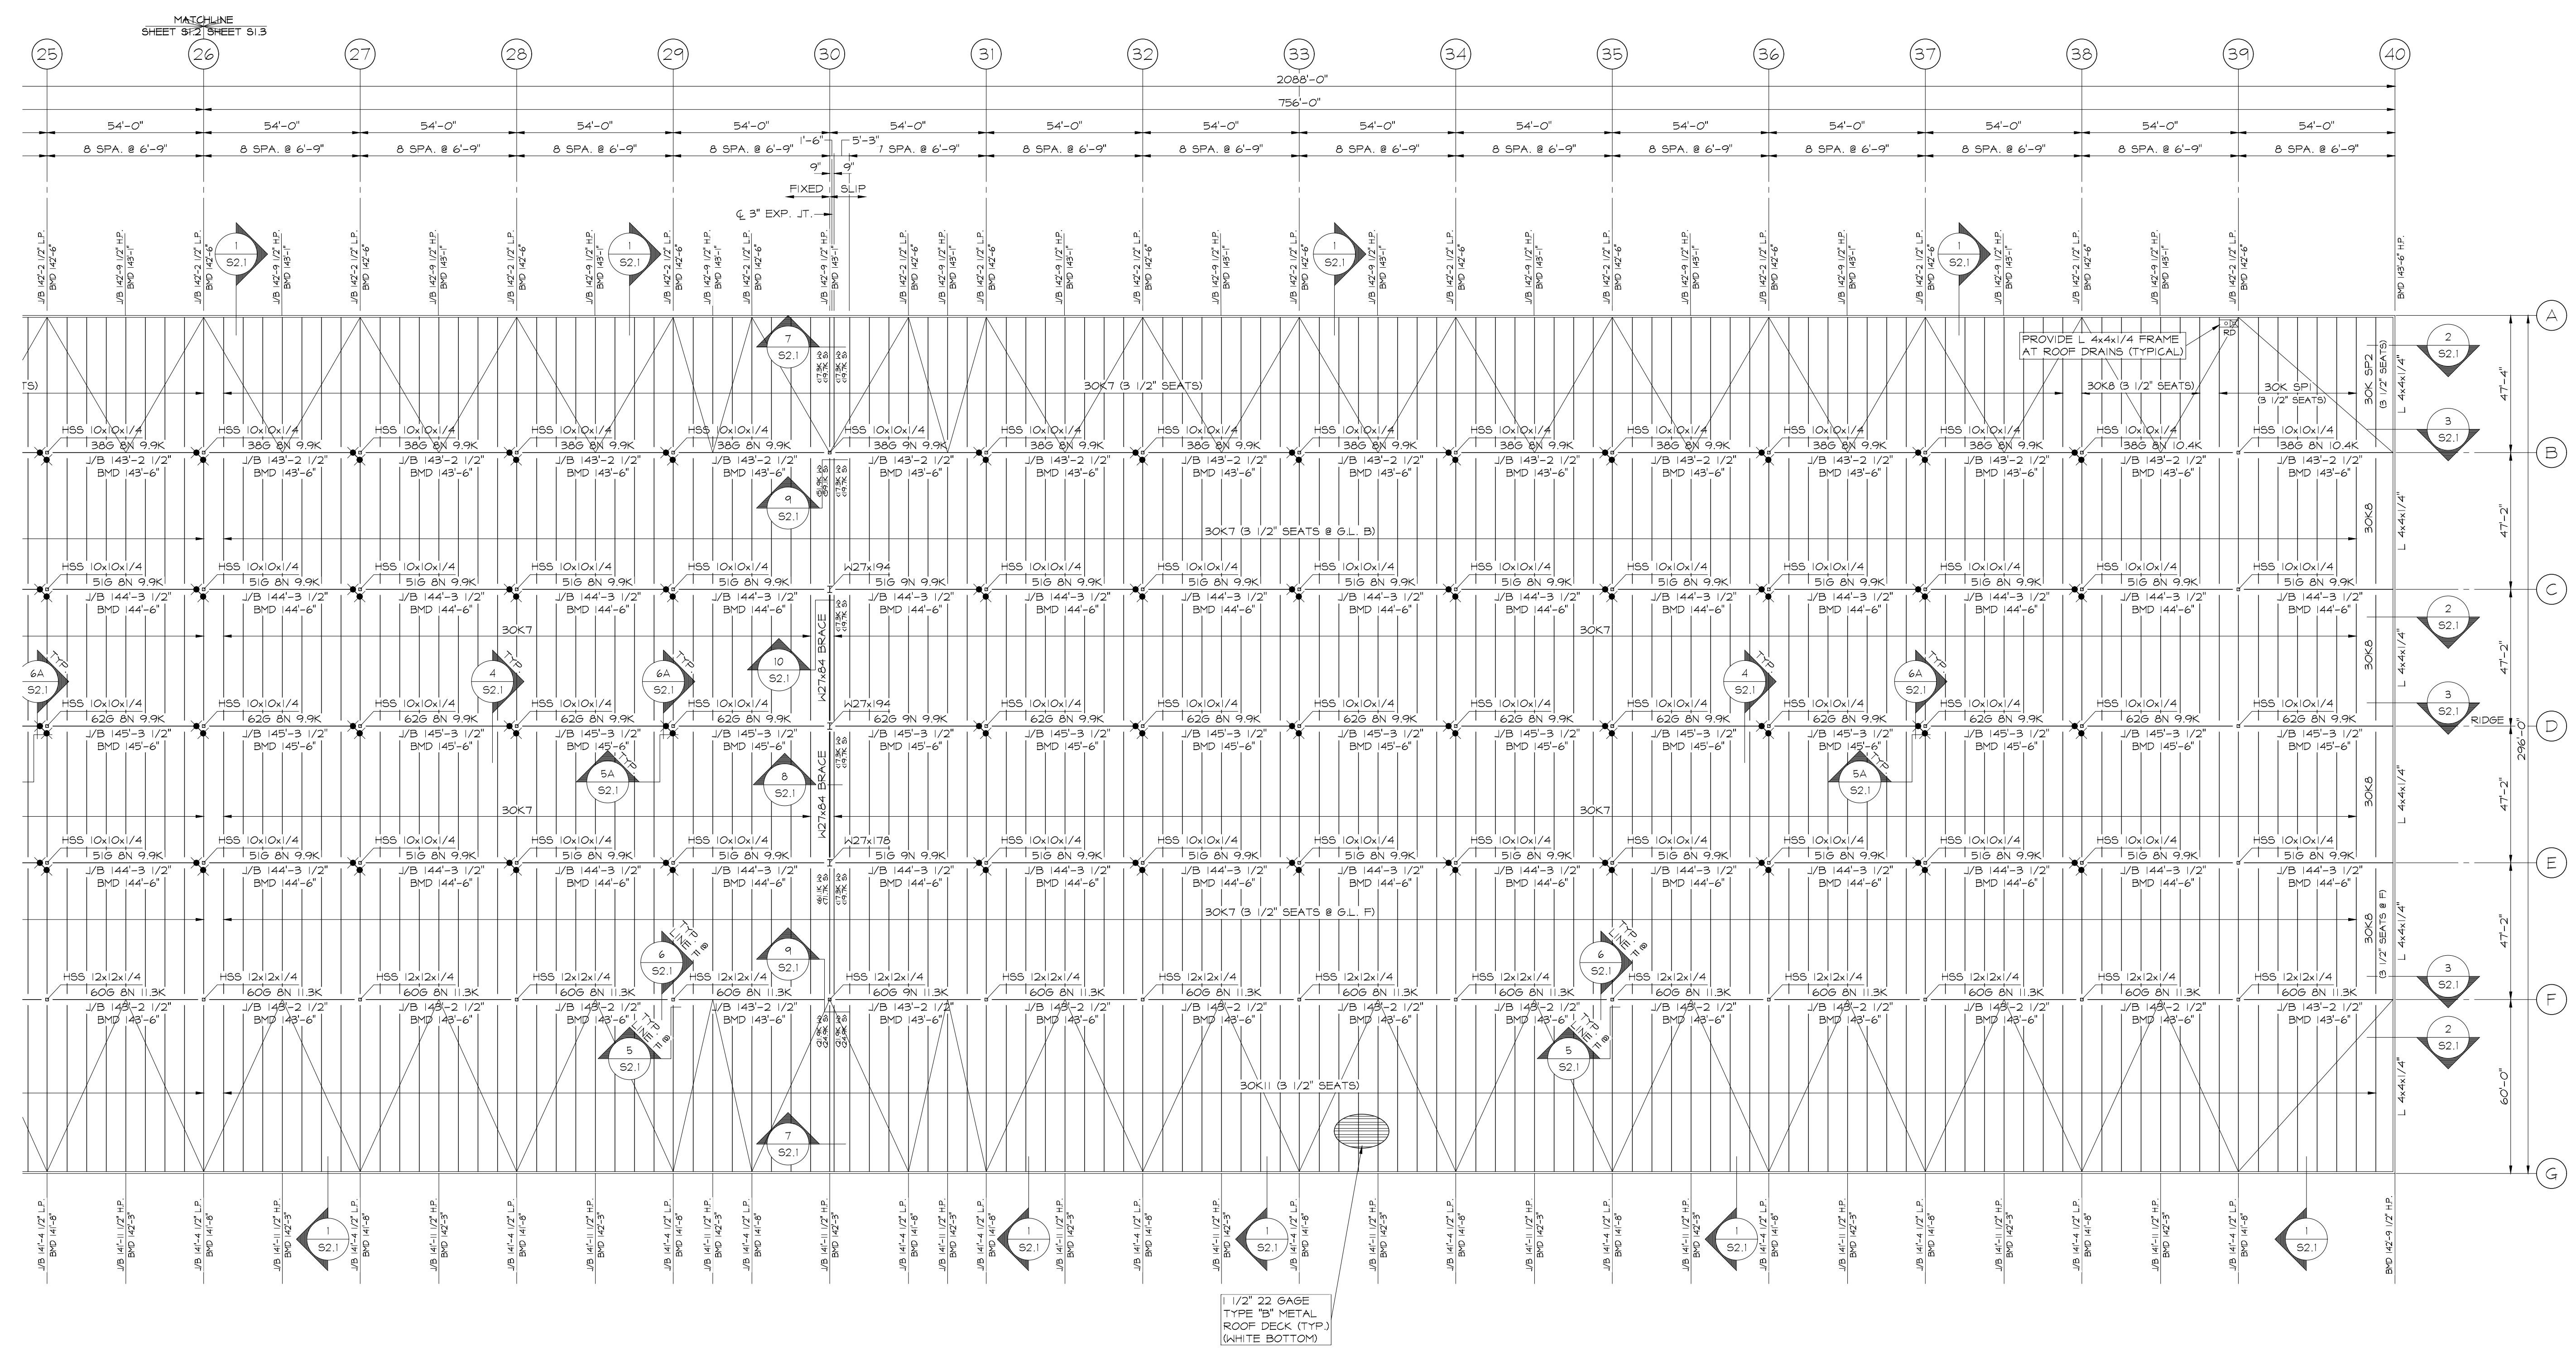

**AREA "C"  
ROOF FRAMING PLAN**  
SCALE: 1" = 30'-0"  
NOTES:  
1. JOIST BEARING L/20 ELEVATION PER PLAN.  
2. INSTALL HORIZONTAL BRACING IN ACCORDANCE WITH S.U.I. SPECIFICATIONS.  
3. COORDINATE BRACING LOCATIONS WITH SPRINKLER SUPPLIER.  
4. JOIST SUPPLIER SHALL DESIGN JOISTS FOR A NET UPLIFT AS INDICATED ON THE UPLIFT DIAGRAM ON SHEET S2.2. UPLIFT SHALL BE ADDED TO LOADS INDICATED ON PLAN.  
5. SPRINKLER SUPPLIER AND JOIST SUPPLIER SHALL COORDINATE LOCATION OF SPRINKLER HEADS WITH HORIZONTAL BRACING LOCATIONS. PRIOR TO FABRICATION & ERECTION OF THE JOISTS.  
6. DESIGN JOISTS NOTED THIS <1> FOR ADDITIONAL TOP CHORD COMPRESSIVE LATERAL FORCE (ALLOWABLE STRESS MAY BE INCREASED AS PERMITTED BY BUILDING CODE SERVICE LOADS IN + HND AND S + SEISMIC.  
7. SEE DETAIL SHEET S2.2 FOR BRACE SIZES DIAGONAL SIZE.  
8. \* INDICATES LATERAL BRACING OF COLUMN PER DETAILS SA & 6A / S2.1.

