

**BUTLER  
ROWLAND  
MAYS**

**ARCHITECTS,  
LLP**

## Addendum No. 2

**PROJECT:** Phase 1 Lower Level Improvements for the  
for the Beekman Library

**PROJECT N°:** 22•46•09

**DATE:** 6 October 2023

NOTE: THIS ADDENDUM CONTAINS IMPORTANT INFORMATION REGARDING CHANGES OR CLARIFICATIONS TO THE REQUIREMENTS OF THE CONTRACT DOCUMENTS. SUCH MODIFICATIONS ARE TO BE INCORPORATED INTO THE CONSTRUCTION DOCUMENTS AND SHALL APPLY TO THE WORK WITH THE SAME MEANING AND FORCE AS IF THEY HAD BEEN INCLUDED IN THE ORIGINAL DOCUMENT. WHEREVER THIS ADDENDUM MODIFIES A PORTION OF A PARAGRAPH OF THE PROJECT MANUAL OR A PORTION OF ANY DRAWING, THE REMAINDER OF THE PARAGRAPH OR DRAWING SHALL REMAIN IN FORCE.

RECEIPT OF THIS ADDENDUM SHALL BE ACKNOWLEDGED ON THE BID FORM. ATTACH THIS ADDENDUM TO THE INSIDE OF THE FRONT COVER OF THE PROJECT MANUAL.

### CLARIFICATIONS TO THE DRAWINGS:

**1. A101 Construction Notes**

Revise Note 6 to read: "Laminate Walls Panels for Rest Room 108 and Rest Room 109, installed to height of 48" ..."

**2. 3 / A102 – Enlarged Restrooms Plan**

Delete two new interior partitions and note for pump enclosure at Kitchenette 110.

**3. 2 / A102 Enlarged Partial Reflected Ceiling Plan**

Eliminate pump enclosure partitions at Kitchenette 110, extend acoustic ceiling system to provide a complete ceiling for the room.

**4. 11 / A103 Kitchenette Elevation**

Replace elevation with attached Sketch Detail SK A103-11R."


**5. 12 / A103 Community Room Millwork**

Replace elevation with attached Sketch Detail SK A103-12R."

### RESPONSES TO RFCs:

6. The proposed work does not include any fire rated partitions or doors.

END OF ADDENDUM #2

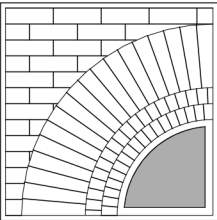



**BUTLER  
ROWLAND  
MAYS**  
ARCHITECTS, LLP

# DESIGN CLARIFICATION

PROJECT NAME	PHASE 1 LOWER LEVEL IMPROVEMENTS FOR THE BEEKMAN LIBRARY	DC NO. SK A103-11R
DRAWN BY:	PROJECT NO: 22-46-09	
CHECKED BY:	SCALE: NOT TO SCALE	

PH: ( 518 ) 885-1255 FAX: 518-885-1266 DATE: October 6, 2023  
ISSUED AS PART OF  
ADDENDUM # 2

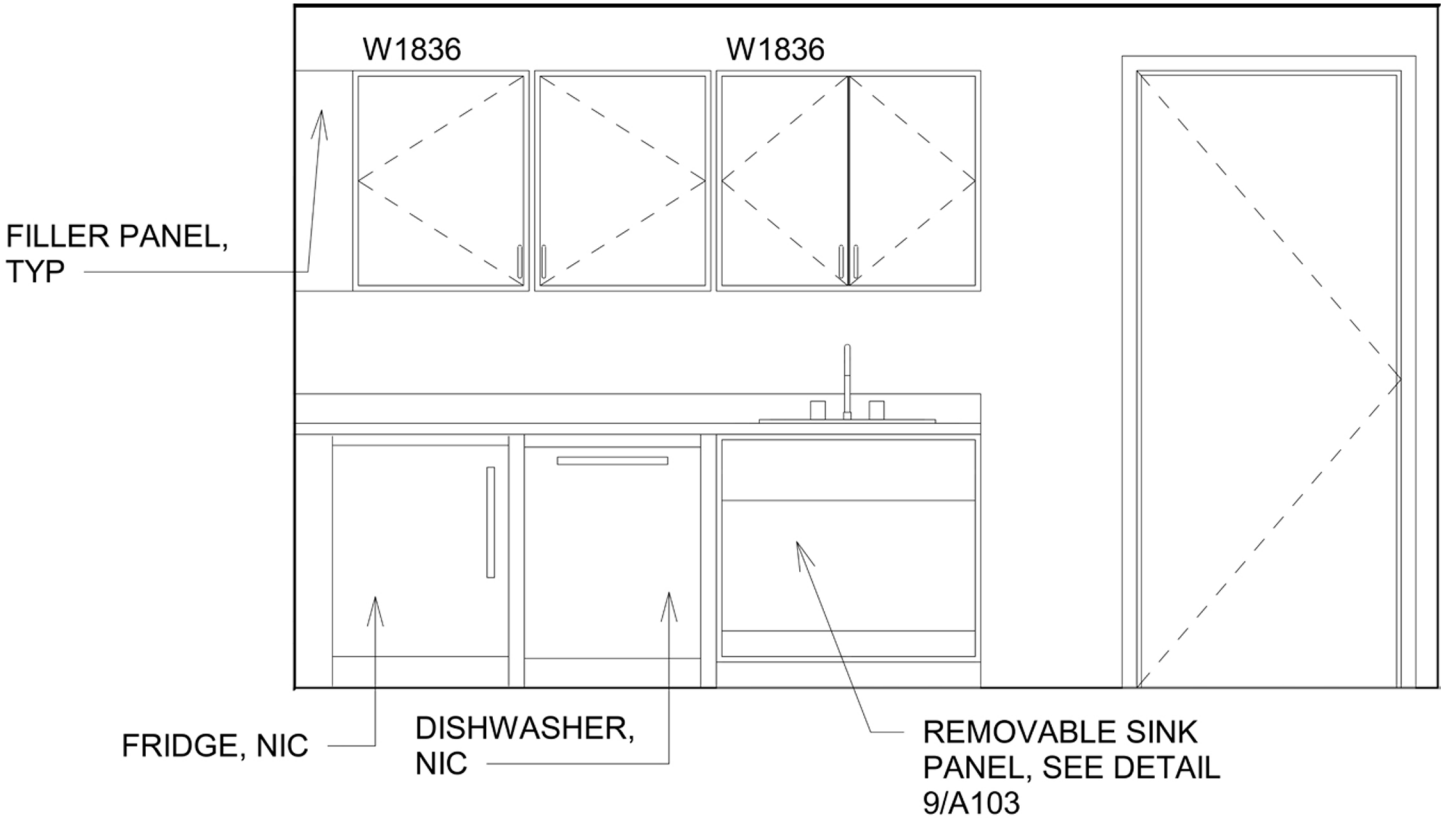

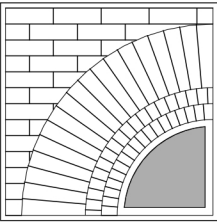

**BUTLER  
ROWLAND  
MAYS**  
ARCHITECTS, LLP

# DESIGN CLARIFICATION

PROJECT NAME	PHASE 1 LOWER LEVEL IMPROVEMENTS FOR THE BEEKMAN LIBRARY		DC NO. <b>SK A103-12R</b>
	DRAWN BY:	PROJECT NO: 22-46-09	
	CHECKED BY:	SCALE: NOT TO SCALE	

PH: ( 518 ) 885-1255      FAX: 518-885-1266      DATE: October 6, 2023  
ISSUED AS PART OF  
ADDENDUM # 2

