


Drawing Name: Vassiliadis/Saratoga Associates/222163.05 - NYS Parks 0005576/222163.05 - Harriman State Park Camp Junior Ph 3/05 Drawings/Civil/01 C131-132 2222163.05 SITE UTIL (DWG)
Xref's Attached: X-BASEMAP-SV 2222163.05, X-BORDER 2222163.05, X-PORTER 2222163.05, X-TOPO-AERIAL-2005 2222163.05, X-AVOUT 2222163.05, ROGER E. KEATING SEAL
Date Printed: Mar 29, 2023, 10:01am
XXXXXXXX XX:XXPM > NOT FOR CONSTRUCTION

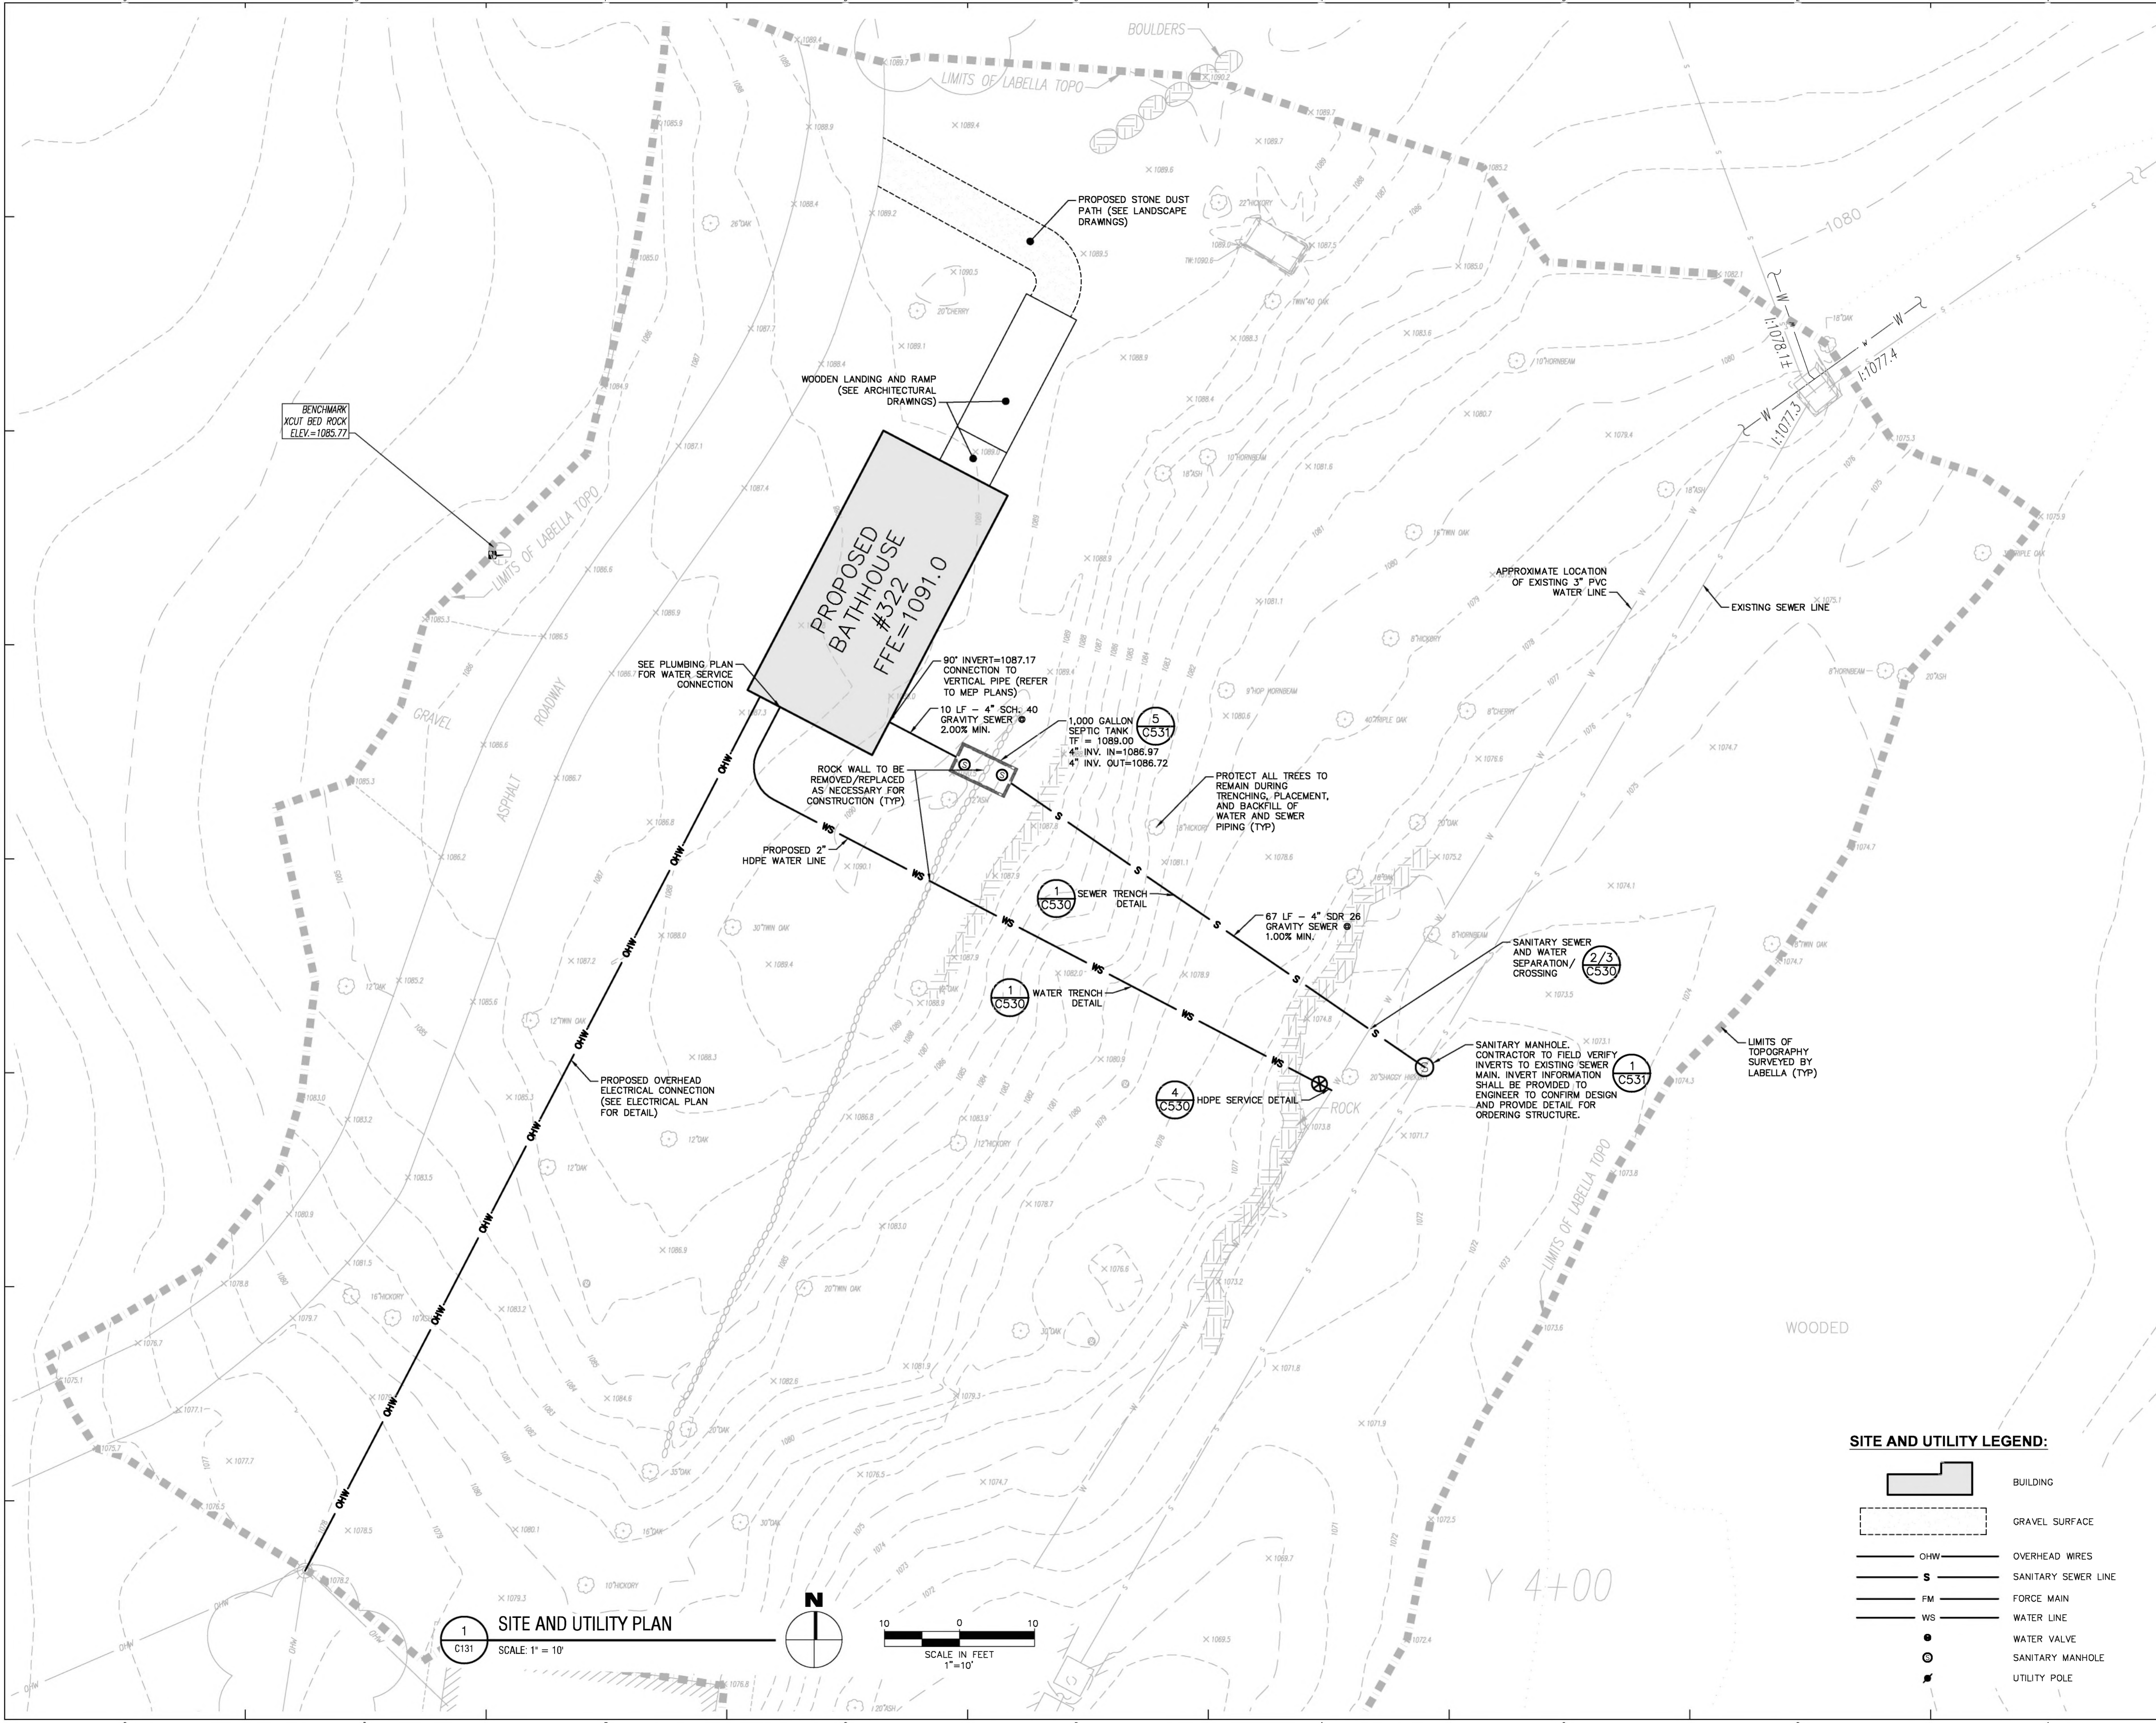

New York State
Parks, Recreation and
Historic Preservation

Governor Kathy Hochul
Commissioner Erik Kulesseid

IT IS A VIOLATION OF STATE EDUCATION LAW FOR ANY PERSON, UNLESS UNDER THE DIRECTION OF A LICENSED ARCHITECT/ENGINEER TO ALTER THIS DOCUMENT IN ANYWAY. ALTERATIONS MUST HAVE THE SEAL, AFFIXED ALONG WITH A DESCRIPTION OF THE ALTERATIONS, DATE AND ARCHITECT/ENGINEER'S SIGNATURE. COPYRIGHT © 2021

Architect:
SARATOGA ASSOCIATES
21 CONGRESS STREET, SUITE 201
SARATOGA SPRINGS, NEW YORK 12866

Surveyor / Structural / MEP Engineer:
LABELLA ASSOCIATES
4 BRITISH AMERICAN BOULEVARD
LATHAM, NEW YORK 12110

SARATOGA ASSOCIATES
Landscape Architects, Architects,
Engineers, and Planners, P.C.

LaBella
Professional Engineers
2222163.05

NYS OPRHP Palisades Region
Palisades Interstate Park Commission
Bear Mountain, NY 10911
(845) 786-2701
Executive Director: James Hall
Capital Facilities Mngr: Michael Tesik

Project Title:
Camp Junior - Phase 3
Campground Rehabilitation
Contract No. D005876

Project Location:
Harriman State Park
Tiorati Brook Road
Tuxedo, NY 10987

REVISIONS		
Rev No	Description	Date
1		
2		
3		
4		
5		
6		
7		

Drawn By:
CAR

Design By:
SMF

Checked By:
REK

Approved By:
DMS

Date:
03/31/2023

Seal and Signature

Sheet Title:
SITE AND UTILITY PLAN -
BATHHOUSE
#322

BID DOCUMENTS SET

Project Number:
2021-059.23

Sheet:
2 of