


5/4/2023 4:37:45 PM

- CANOPY GENERAL NOTES:**
1. PROTECT ALL EXISTING CONSTRUCTION FROM DAMAGE DURING CANOPY INSTALLATION.
 2. VERIFY ALL EXISTING DIMENSIONS IN FIELD PRIOR TO INSTALLATION. NOTIFY ARCHITECT OF ANY DISCREPANCIES.
 3. SEE STRUCTURAL DRAWINGS FOR ROOF FRAMING PLAN AND FRAMING CONNECTION DETAILS.

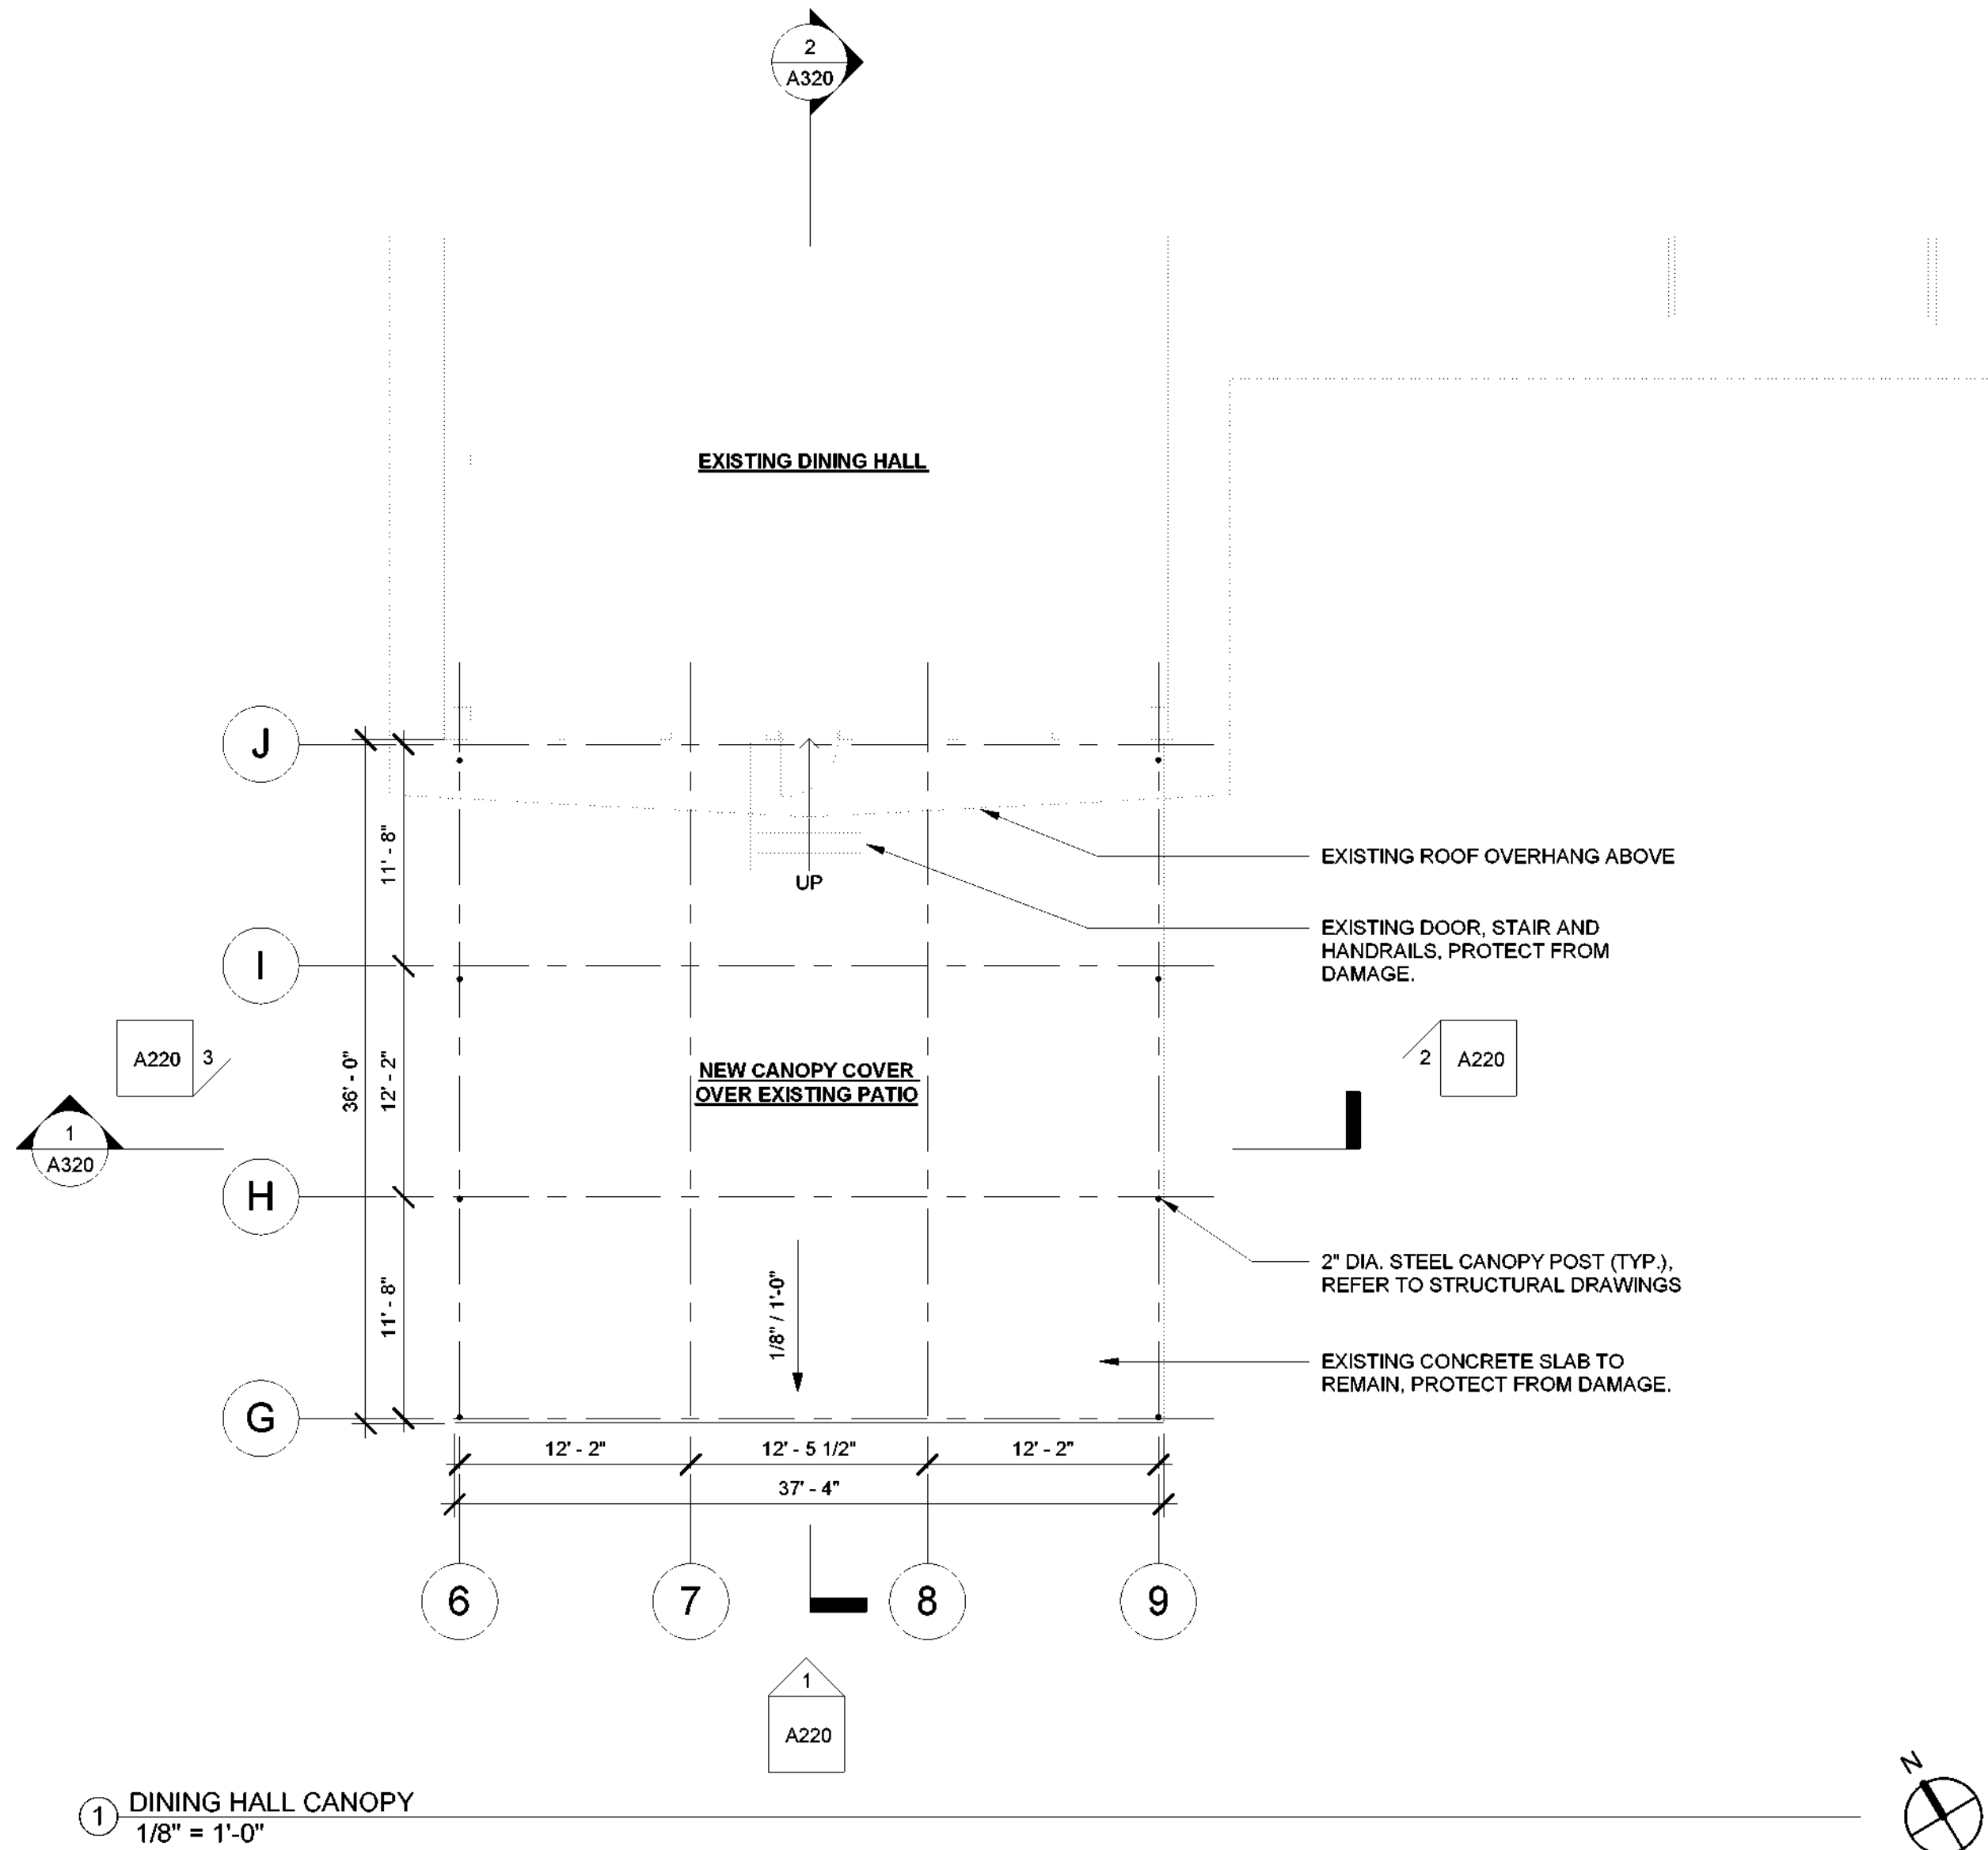


IT IS A VIOLATION OF STATE EDUCATION LAW FOR ANY PERSON, UNLESS UNDER THE DIRECTION OF A LICENSED ARCHITECT/ENGINEER, TO ALTER THIS DOCUMENT IN ANYWAY. ALTERATIONS MUST HAVE THE SEAL AFFIXED ALONG WITH A DESCRIPTION OF THE ALTERATIONS, DATE AND ARCHITECTS/ENGINEER'S SIGNATURE. COPYRIGHT © 2023

Architect:
Saratoga Associates
21 Congress Street, Suite 201
Saratoga Springs, NY 12866

SARATOGA ASSOCIATES
Landscape Architects, Architects,
Engineers, and Planners, P.C.

Surveyor/ Structural/ MEP Engineer:
LaBella Associates
105 N. Tioga Street, Suite 200
Ithaca, NY 14850

**LaBella**

Certificate of Authorization Number:
Professional Engineering: 015281
Land Surveying: 017973
Geological: 018750

Palisades Region
Palisades Interstate Park Commission
Bear Mountain, New York 10911
(845) 786-2701
Executive Director: Joshua Laird

Project Title:
CAMP JUNIOR ON LAKE TIORATI -
PHASE 3

Project Location:
HARRIMAN STATE PARK

Key Plan

REVISIONS		
Rev No	Description	Date

Drawn By:
KET, LLH


Design By:
LLH

Checked By:
CTS

Approved By:
CTS

Date:
3/16/23

Seal and Signature

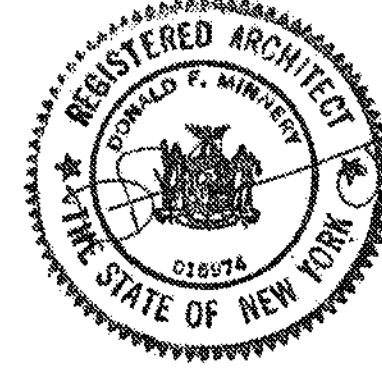

Sheet Title:

FLOOR PLANS -
DINING HALL
#404 CANOPY

Bid Documents

Project Number:
21059.23

Drawing Number:

A102