



5/4/2023 4:37:45 PM


- CANOPY GENERAL NOTES:
1. PROTECT ALL EXISTING CONSTRUCTION FROM DAMAGE DURING CANOPY INSTALLATION.
 2. VERIFY ALL EXISTING DIMENSIONS IN FIELD PRIOR TO INSTALLATION. NOTIFY ARCHITECT OF ANY DISCREPANCIES.
 3. SEE STRUCTURAL DRAWINGS FOR ROOF FRAMING PLAN AND FRAMING CONNECTION DETAILS.

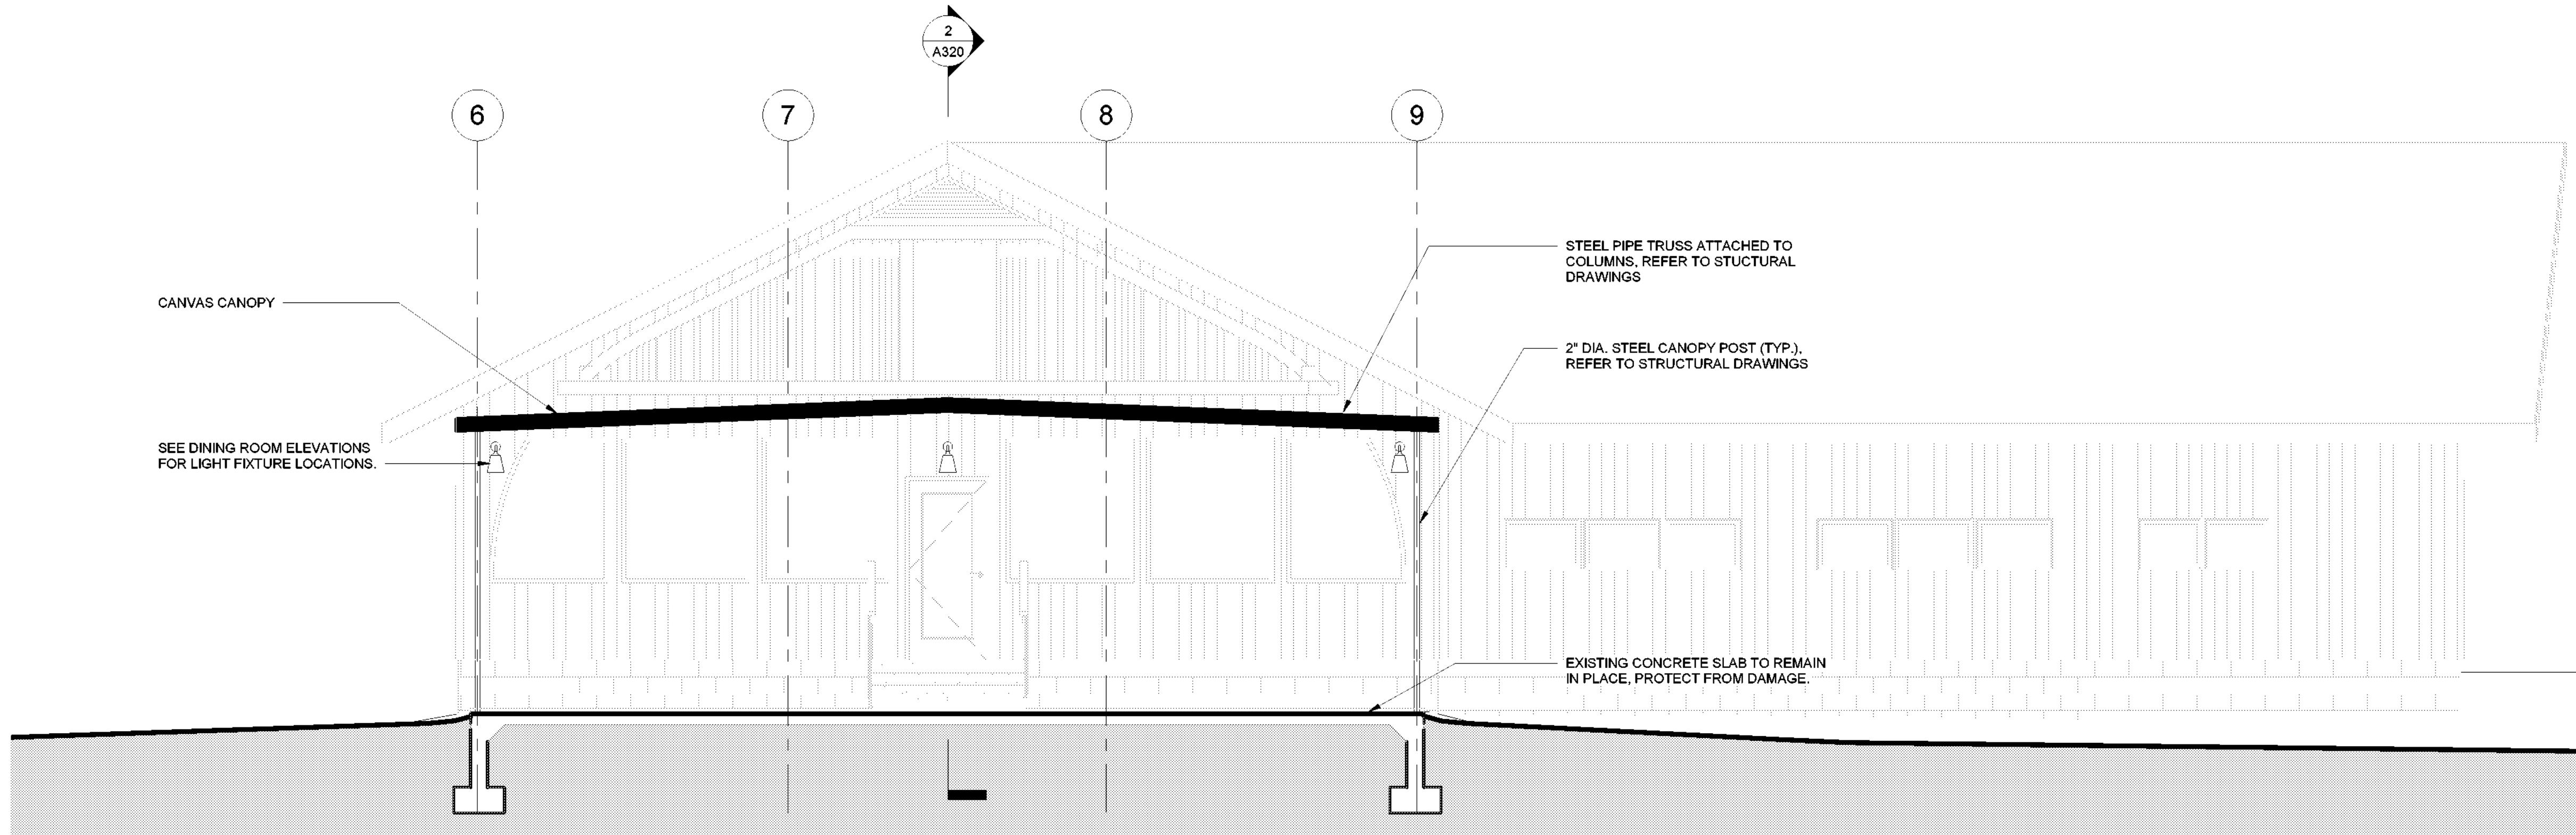

1 DINING HALL SECTION A
1/4" = 1'-0"

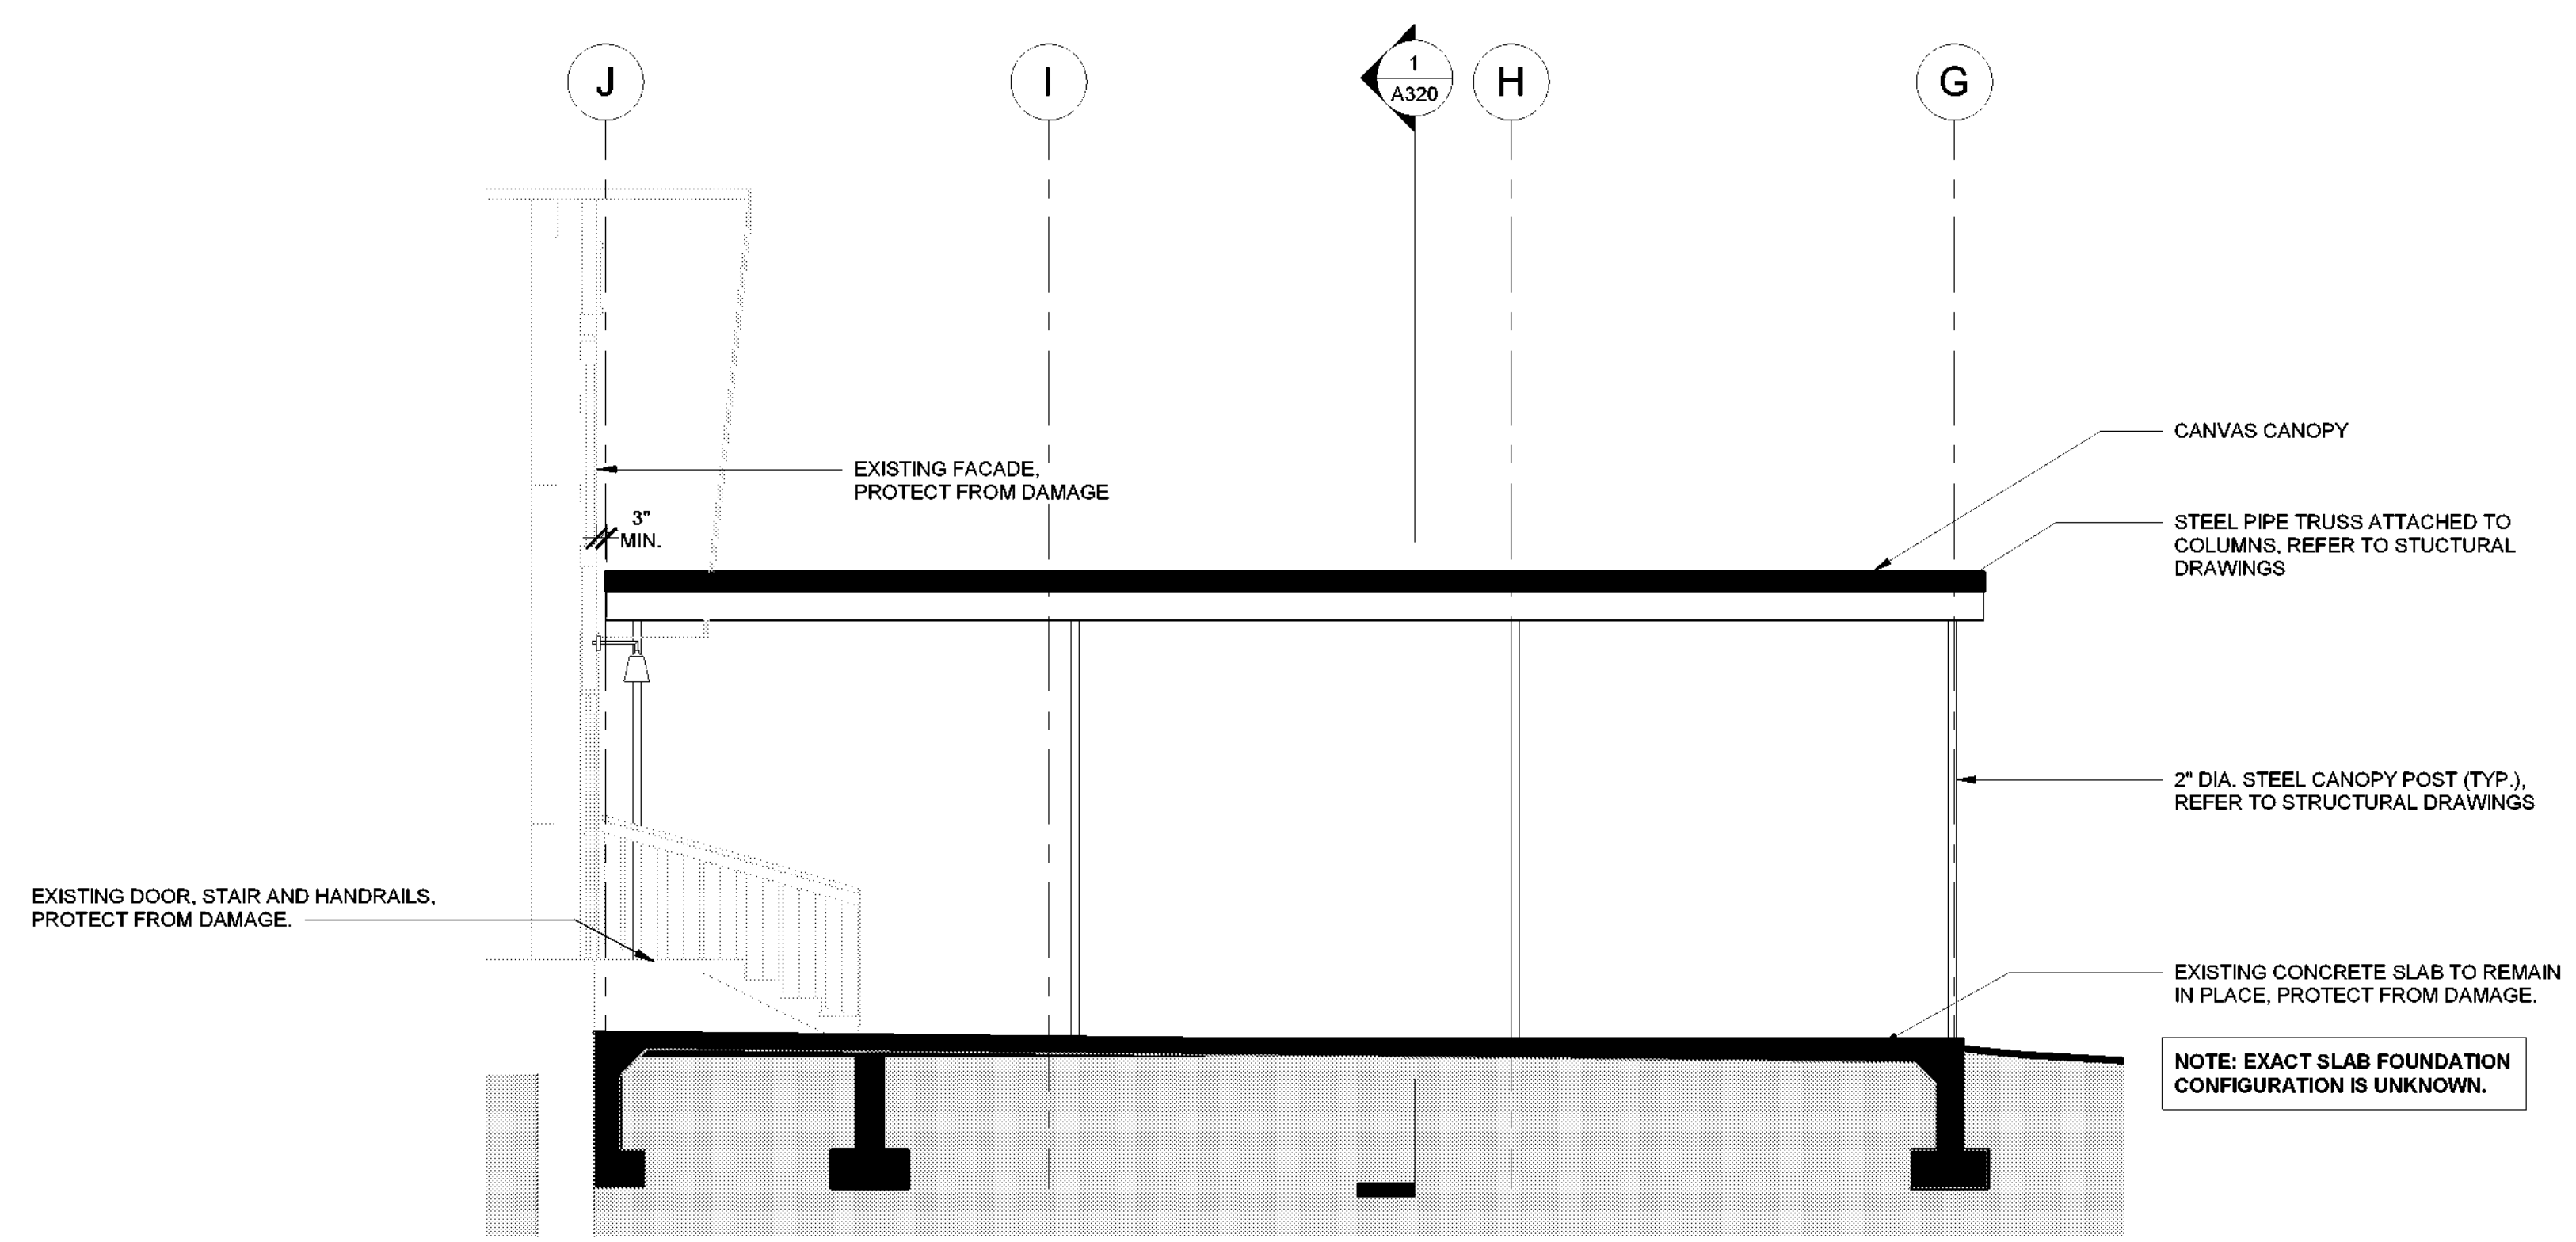

2 DINING HALL SECTION B
1/4" = 1'-0"



New York State
Parks, Recreation and
Historic Preservation


Governor Kathy HochulCommissioner Erik Kulesseid

IT IS A VIOLATION OF STATE EDUCATION LAW FOR ANY PERSON, UNLESS UNDER THE DIRECTION OF A LICENSED ARCHITECT/ENGINEER TO ALTER THIS DOCUMENT IN ANYWAY. ALTERATIONS MUST HAVE THE SEAL AFFIXED ALONG WITH A DESCRIPTION OF THE ALTERATIONS, DATE AND ARCHITECTS/ENGINEERS SIGNATURE. COPYRIGHT © 2023

Architect:
Saratoga Associates
21 Congress Street, Suite 201
Saratoga Springs, NY 12866

SARATOGA ASSOCIATES
Landscape Architects, Architects
Engineers, and Planners, P.C.

Surveyor/ Structural/ MEP Engineer:
LaBella Associates
105 N. Tioga Street, Suite 200
Ithaca, NY 14850

**LaBella**

Palisades Region
Palisades Interstate Park Commission
Bear Mountain, New York 10911
(845) 786-2701
Executive Director: Joshua Laird

Project Title:
CAMP JUNIOR ON LAKE TIORATI -
PHASE 3

Project Location:
HARRIMAN STATE PARK

Key Plan

REVISIONS		
Rev No	Description	Date


Drawn By:
KET, LLH

Design By:
LLH

Checked By:
CTS

Approved By:
CTS

Date:
3/16/23

Seal and Signature


Sheet Title:
DINING HALL
#404 SECTIONS

Bid Documents
Project Number:
21059.23

Drawing Number:
A320