

5/4/2023 4:37:50 PM

NOTE: SEE STRUCTURAL DRAWINGS FRAMING PLANS AND DETAILS (TYP.)

NOTE: SEE LANDSCAPE DRAWINGS FOR REQUIRED GRADING AT BATHHOUSE #322 & LATRINE #427

PROVIDE BARRIER MEMBRANE OVER ALL EXTERIOR DECK JOISTS AND BEAMS, TYPICAL AT EXTERIOR WOOD FLOOR DECKING; SEE SPECIFICATIONS 06 1516.


SET CONCRETE PAD AND DECKING FLUSH

SEE STRUCTURAL DRAWINGS FOR BRIDGE ABUTMENT AND PATH TO BRIDGE.


P.T. WOOD JOISTS, REFER TO STRUCT. DWGS

P.T. WOOD SILL, REFER TO STRUCT. DWGS


1 LANDING AND BRIDGE @ BATHHOUSE #231
1 1/2" = 1'-0"

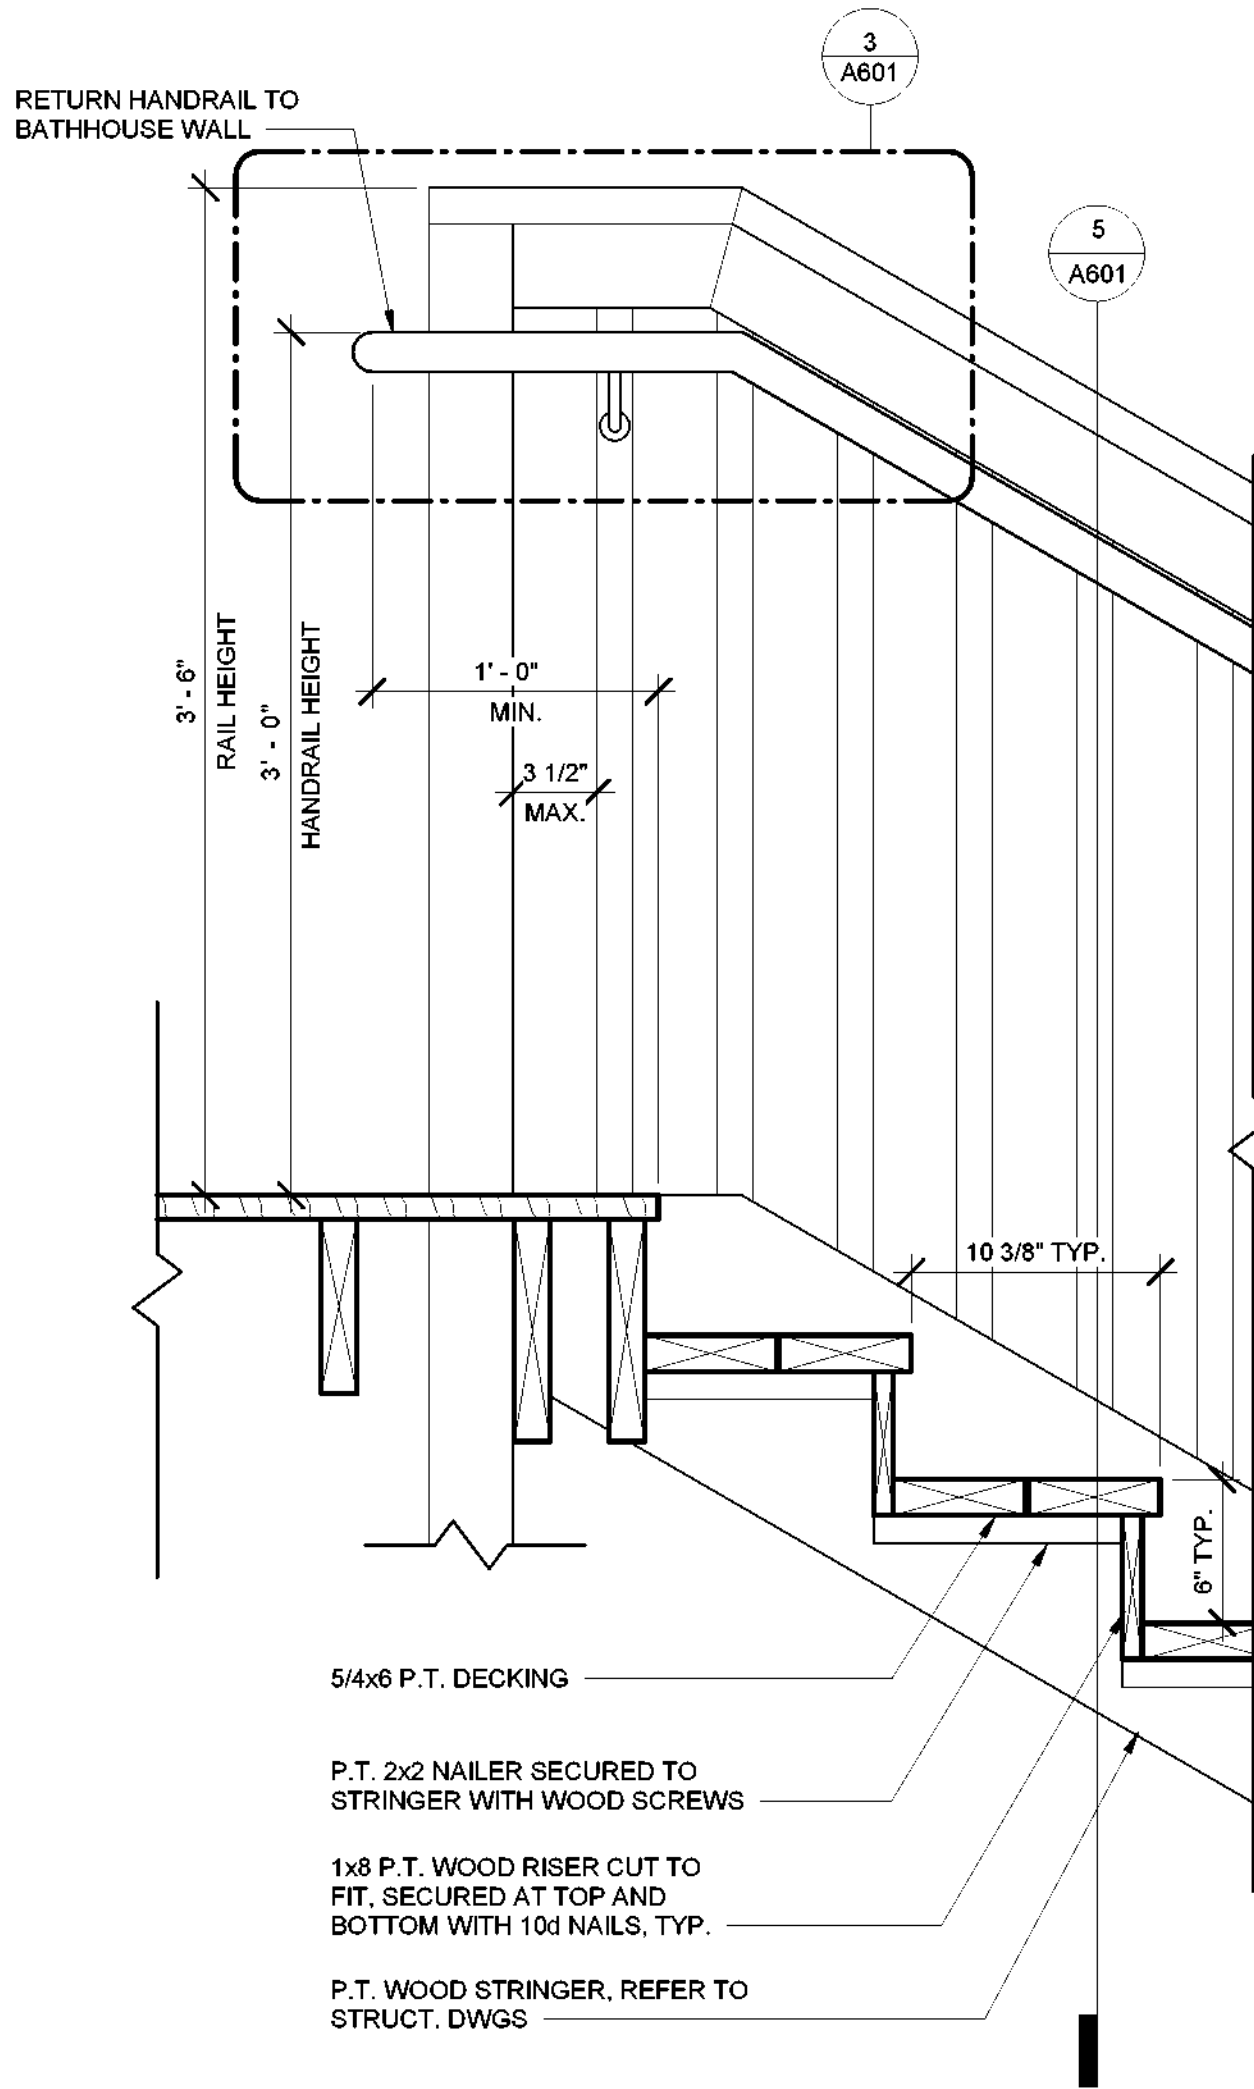


4 SECTION THROUGH STAIR
1 1/2" = 1'-0"

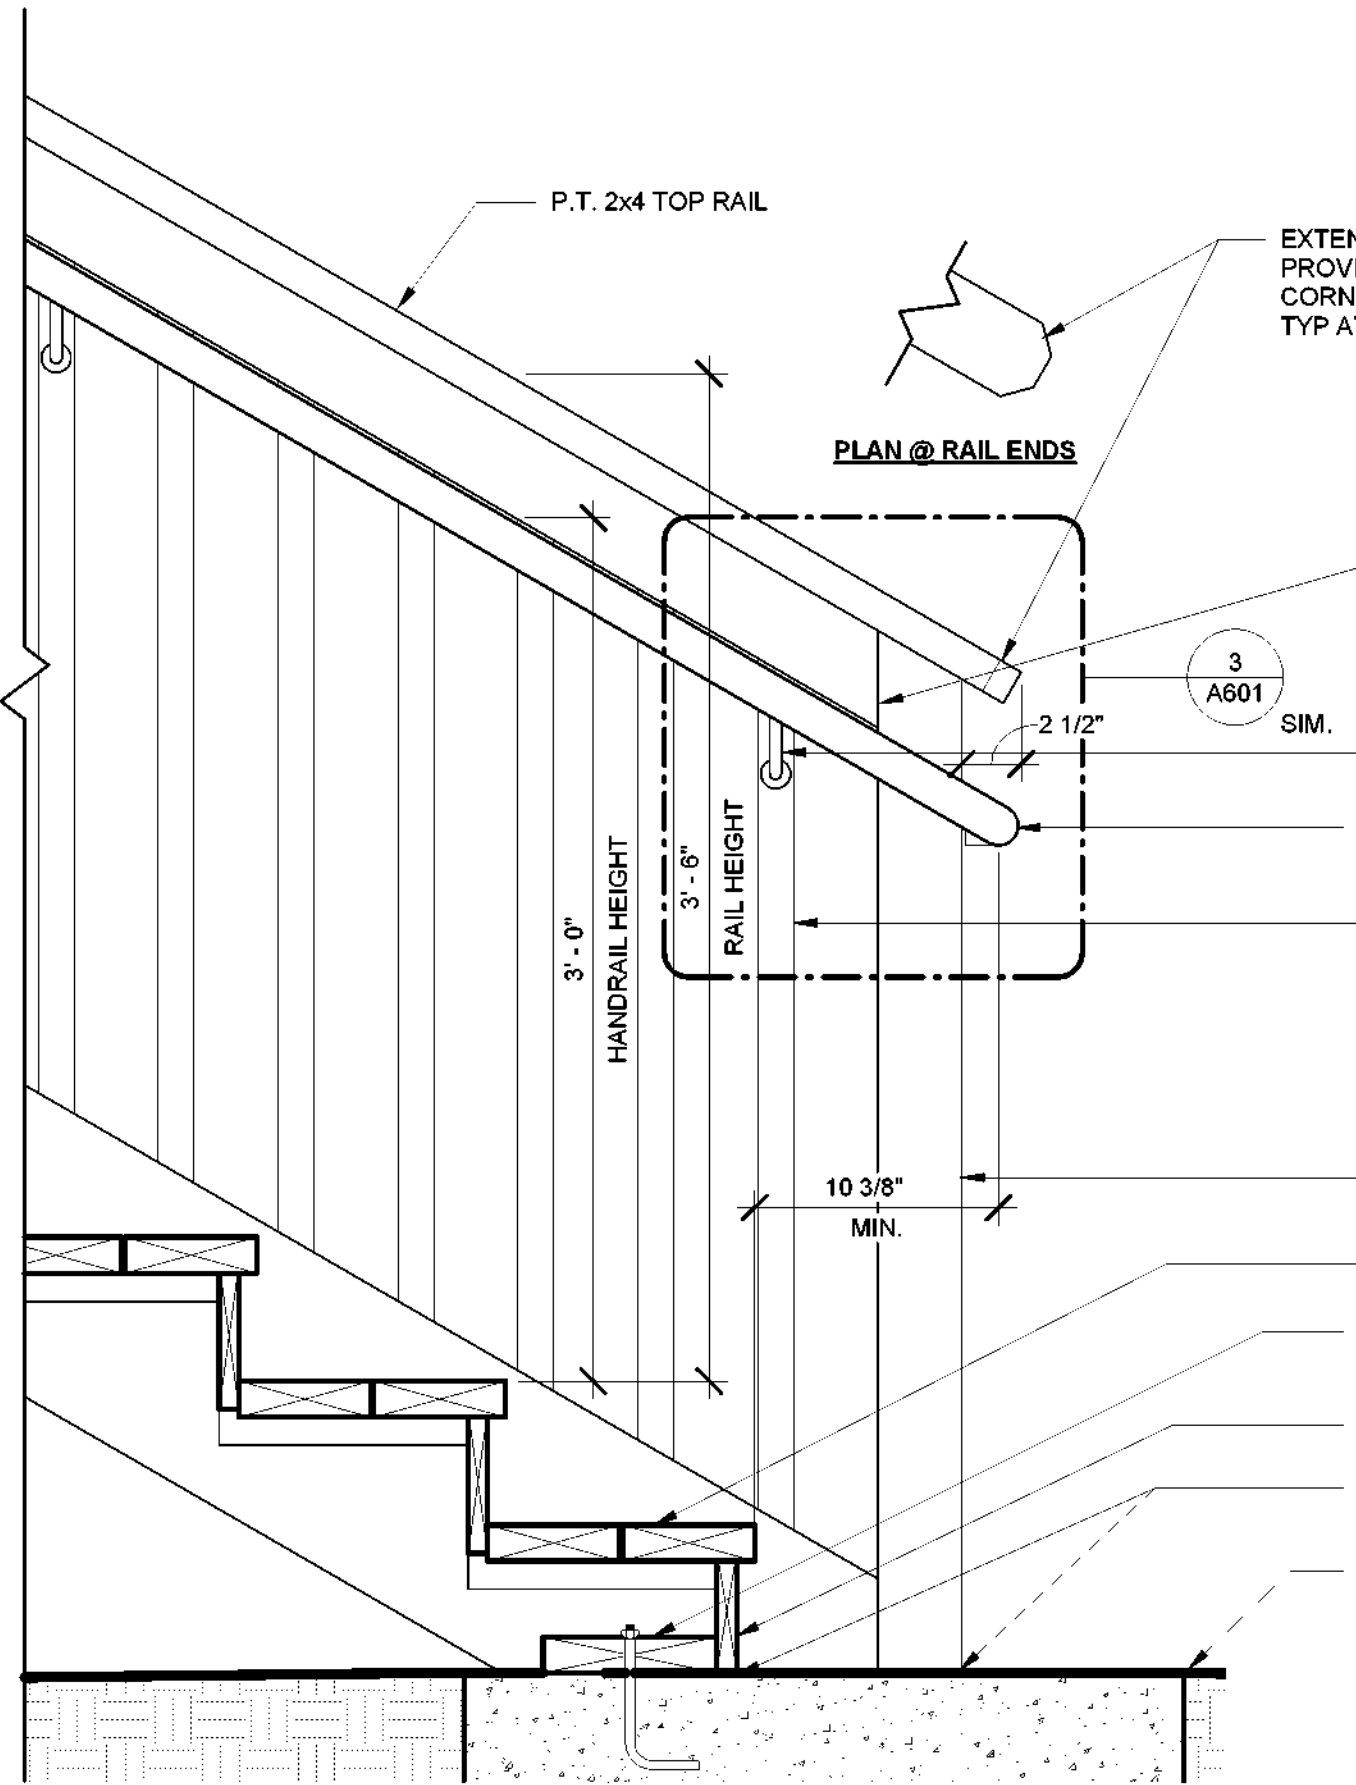


2
A601

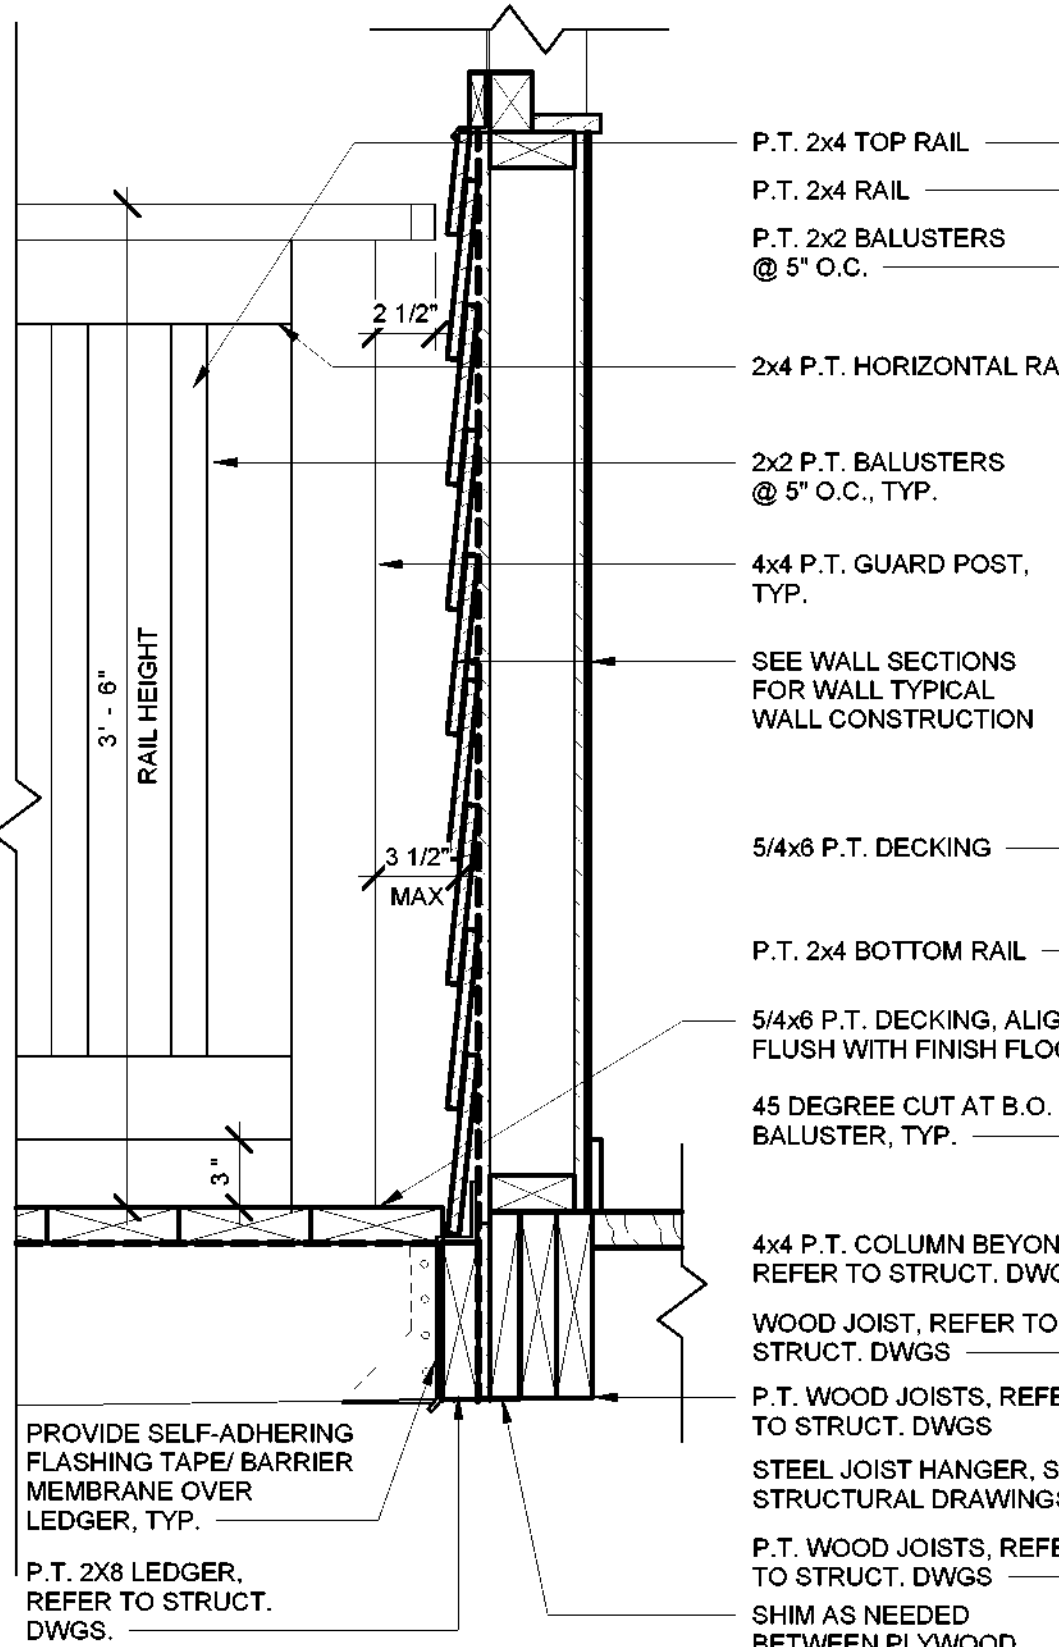

2 SECTION THROUGH BRIDGE
1 1/2" = 1'-0"

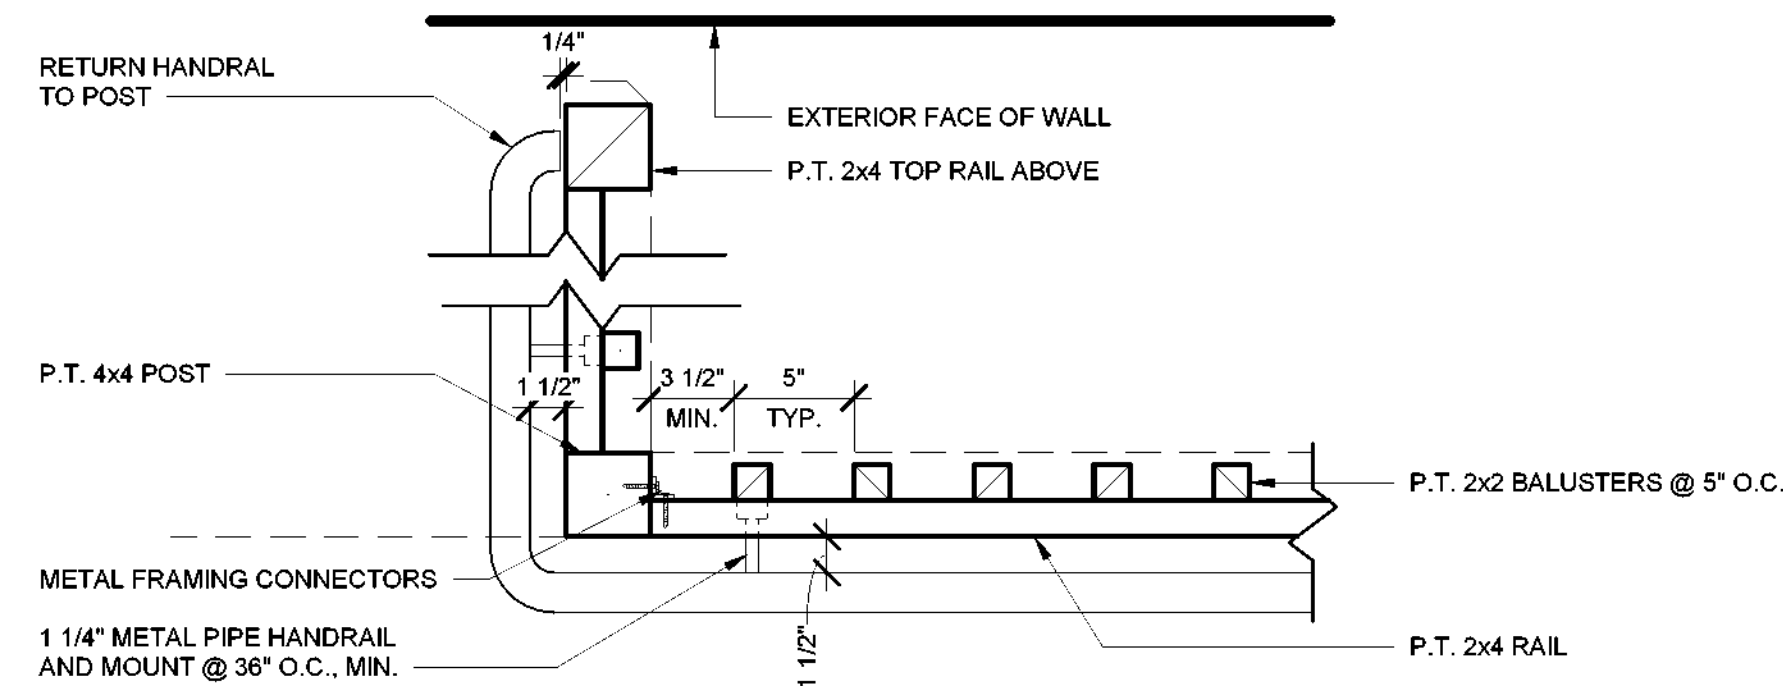

3 STAIR RAIL PLAN DETAIL
1 1/2" = 1'-0"

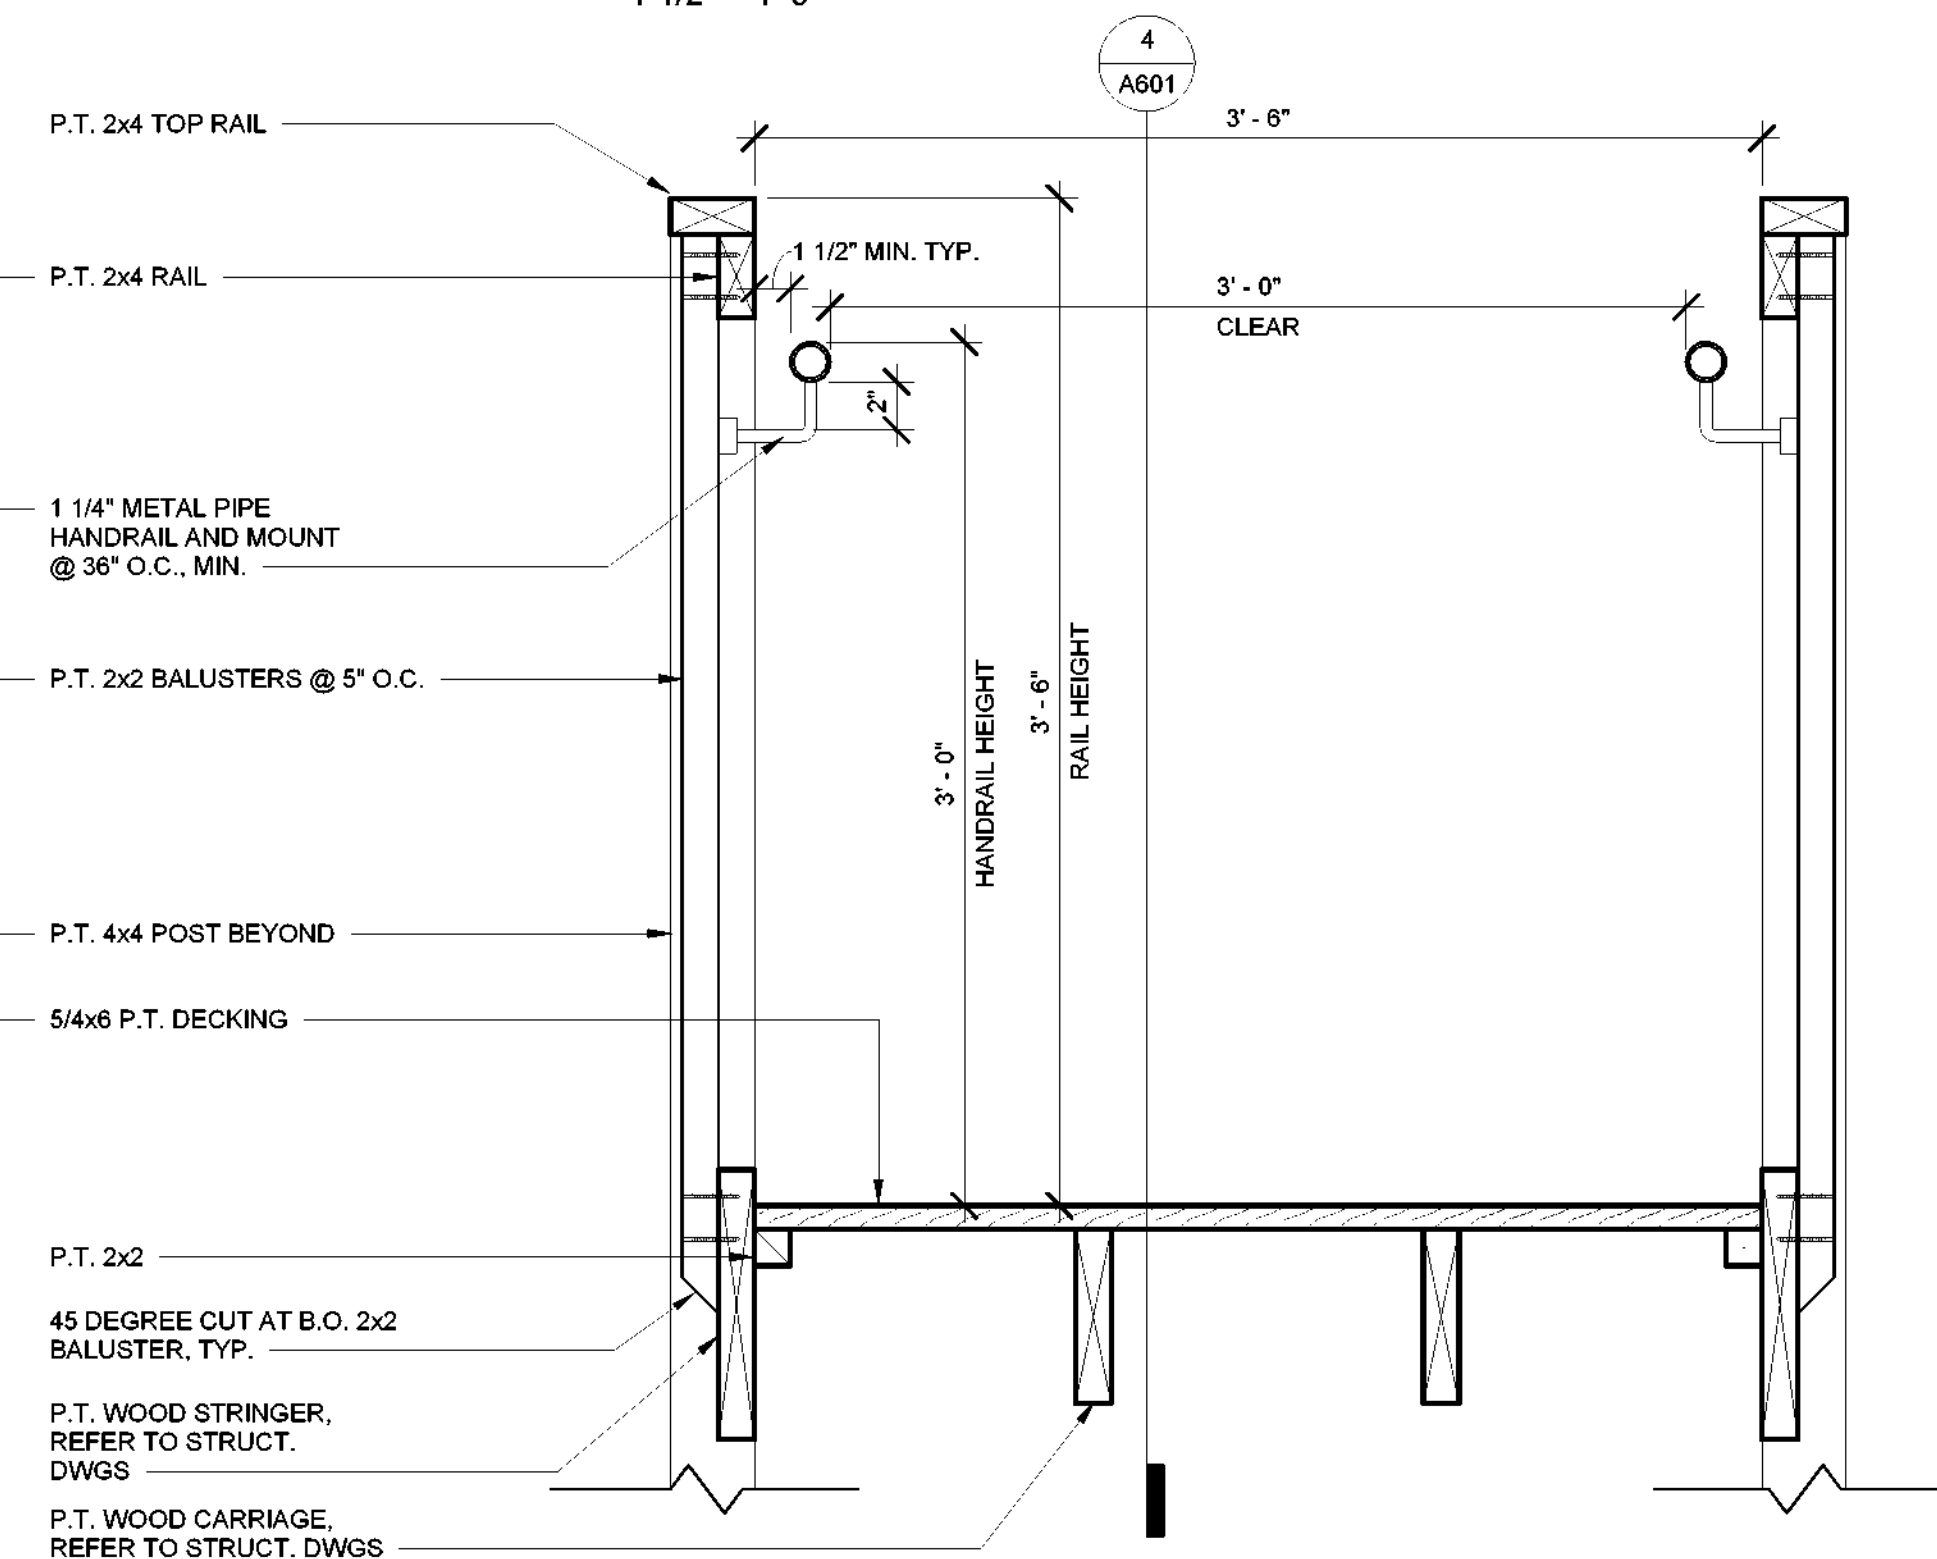

5 TRANSVERSE SECTION THROUGH STAIR
1 1/2" = 1'-0"



New York State
Parks, Recreation and
Historic Preservation

Governor Kathy Hochul

Commissioner Erik Kulesseid

IT IS A VIOLATION OF STATE EDUCATION LAW FOR ANY PERSON, UNLESS UNDER THE DIRECTION OF A LICENSED ARCHITECT/ENGINEER TO ALTER THIS DOCUMENT IN ANYWAY. ALTERATIONS MUST HAVE THE SEAL AFFIXED ALONG WITH A DESCRIPTION OF THE ALTERATIONS, DATE AND ARCHITECTS/ENGINEERS SIGNATURE. COPYRIGHT © 2023

Architect:
Saratoga Associates
21 Congress Street, Suite 201
Saratoga Springs, NY 12866

SARATOGA ASSOCIATES
Landscape Architects, Architects
Engineers, and Planners, P.C.

Surveyor/ Structural/ MEP Engineer:

LaBella Associates
105 N. Tioga Street, Suite 200
Ithaca, NY 14850

LaBella

Certificate of Authorization Number:
Professional Engineering: 015281
Land Surveying: 017973
Geological: 018750

Palisades Region
Palisades Interstate Park Commission
Bear Mountain, New York 10911
(845) 786-2701
Executive Director: Joshua Laird

Project Title:
CAMP JUNIOR ON LAKE TIORATI -
PHASE 3

Project Location:
HARRIMAN STATE PARK

Key Plan

REVISIONS

Rev No	Description	Date

Drawn By:

LLH, RDD

Design By:

LLH

Checked By:

CTS

Approved By:

CTS

Date:

3/16/23

Sheet Title:

**DETAILS -
BATHHOUSE
#231**

Bid Documents

Project Number:
21059.23

Seal and Signature



Drawing Number:

A601