

4/17/2023 11:21:51 AM - NOT FOR CONSTRUCTION

FOOTING SCHEDULE							
MARK	FOOTING DIMENSIONS			FOOTING REINFORCEMENT		TOP REINFORCEMENT	COMMENTS
	LENGTH	WIDTH	THICKNESS	BOTTOM REINFORCEMENT LONGITUDINAL REINF.	TRANSVERSE REINF.		
F1	2'-0"	2'-0"	10"	(3) #4	(3) #4	NA	
F2	2'-6"	2'-6"	10"	(3) #4	(3) #4	NA	

PIER SCHEDULE				
MARK	PIER DIMENSIONS	PIER REINFORCEMENT		COMMENTS
	DIAMETER	VERTICAL	TIES	
P1	1'-0"	(4) #5	#3 @ 10" O.C.	
P2	1'-6"	(6) #6	#3 @ 10" O.C.	

## FOUNDATION LEGEND

- | P#             | F# |
|----------------|----|
| + -#'-#"-#'-#" |    |

P# - INDICATES PIER TYPE (SEE PIER SCHEDULE)  
F# - INDICATES COLUMN FOOTING TYPE (SEE FOOTING SCHEDULE)  
[+|-#'-#"-#'-#"] - BELOW COLUMN FOOTING TYPE INDICATES BOTTOM OF FOOTING ELEVATION WITH RESPECT TO DATUM ELEVATION = 0'-0".  
[+|-#'-#"] - BELOW PIER TYPE INDICATES TOP OF PIER ELEVATION WITH RESPECT TO DATUM ELEVATION = 0'-0".

- | W# |
|----|
|    |

## - INDICATES WALL TYPE (SEE FOUNDATION WALL &/OR WALL SCHEDULE)

- | WF# | #'-#" |
|-----|-------|
|     |       |


WF# - INDICATES WALL FOOTING TYPE (SEE WALL FOOTING SCHEDULE)  
#'-#"- BOTTOM OF FOOTING ELEV. FOR WALL FOOTING  
W/ RESPECT TO DATUM ELEVATION = 0'-0".

- | #'-#" |
|-------|
|       |

#'-#"- BOTTOM OF FOOTING ELEV. FOR WALL FOOTING  
W/ RESPECT TO DATUM ELEVATION = 0'-0".

- | [##'-##"] |
|-----------|
|           |

TOP OF WALL ELEVATION

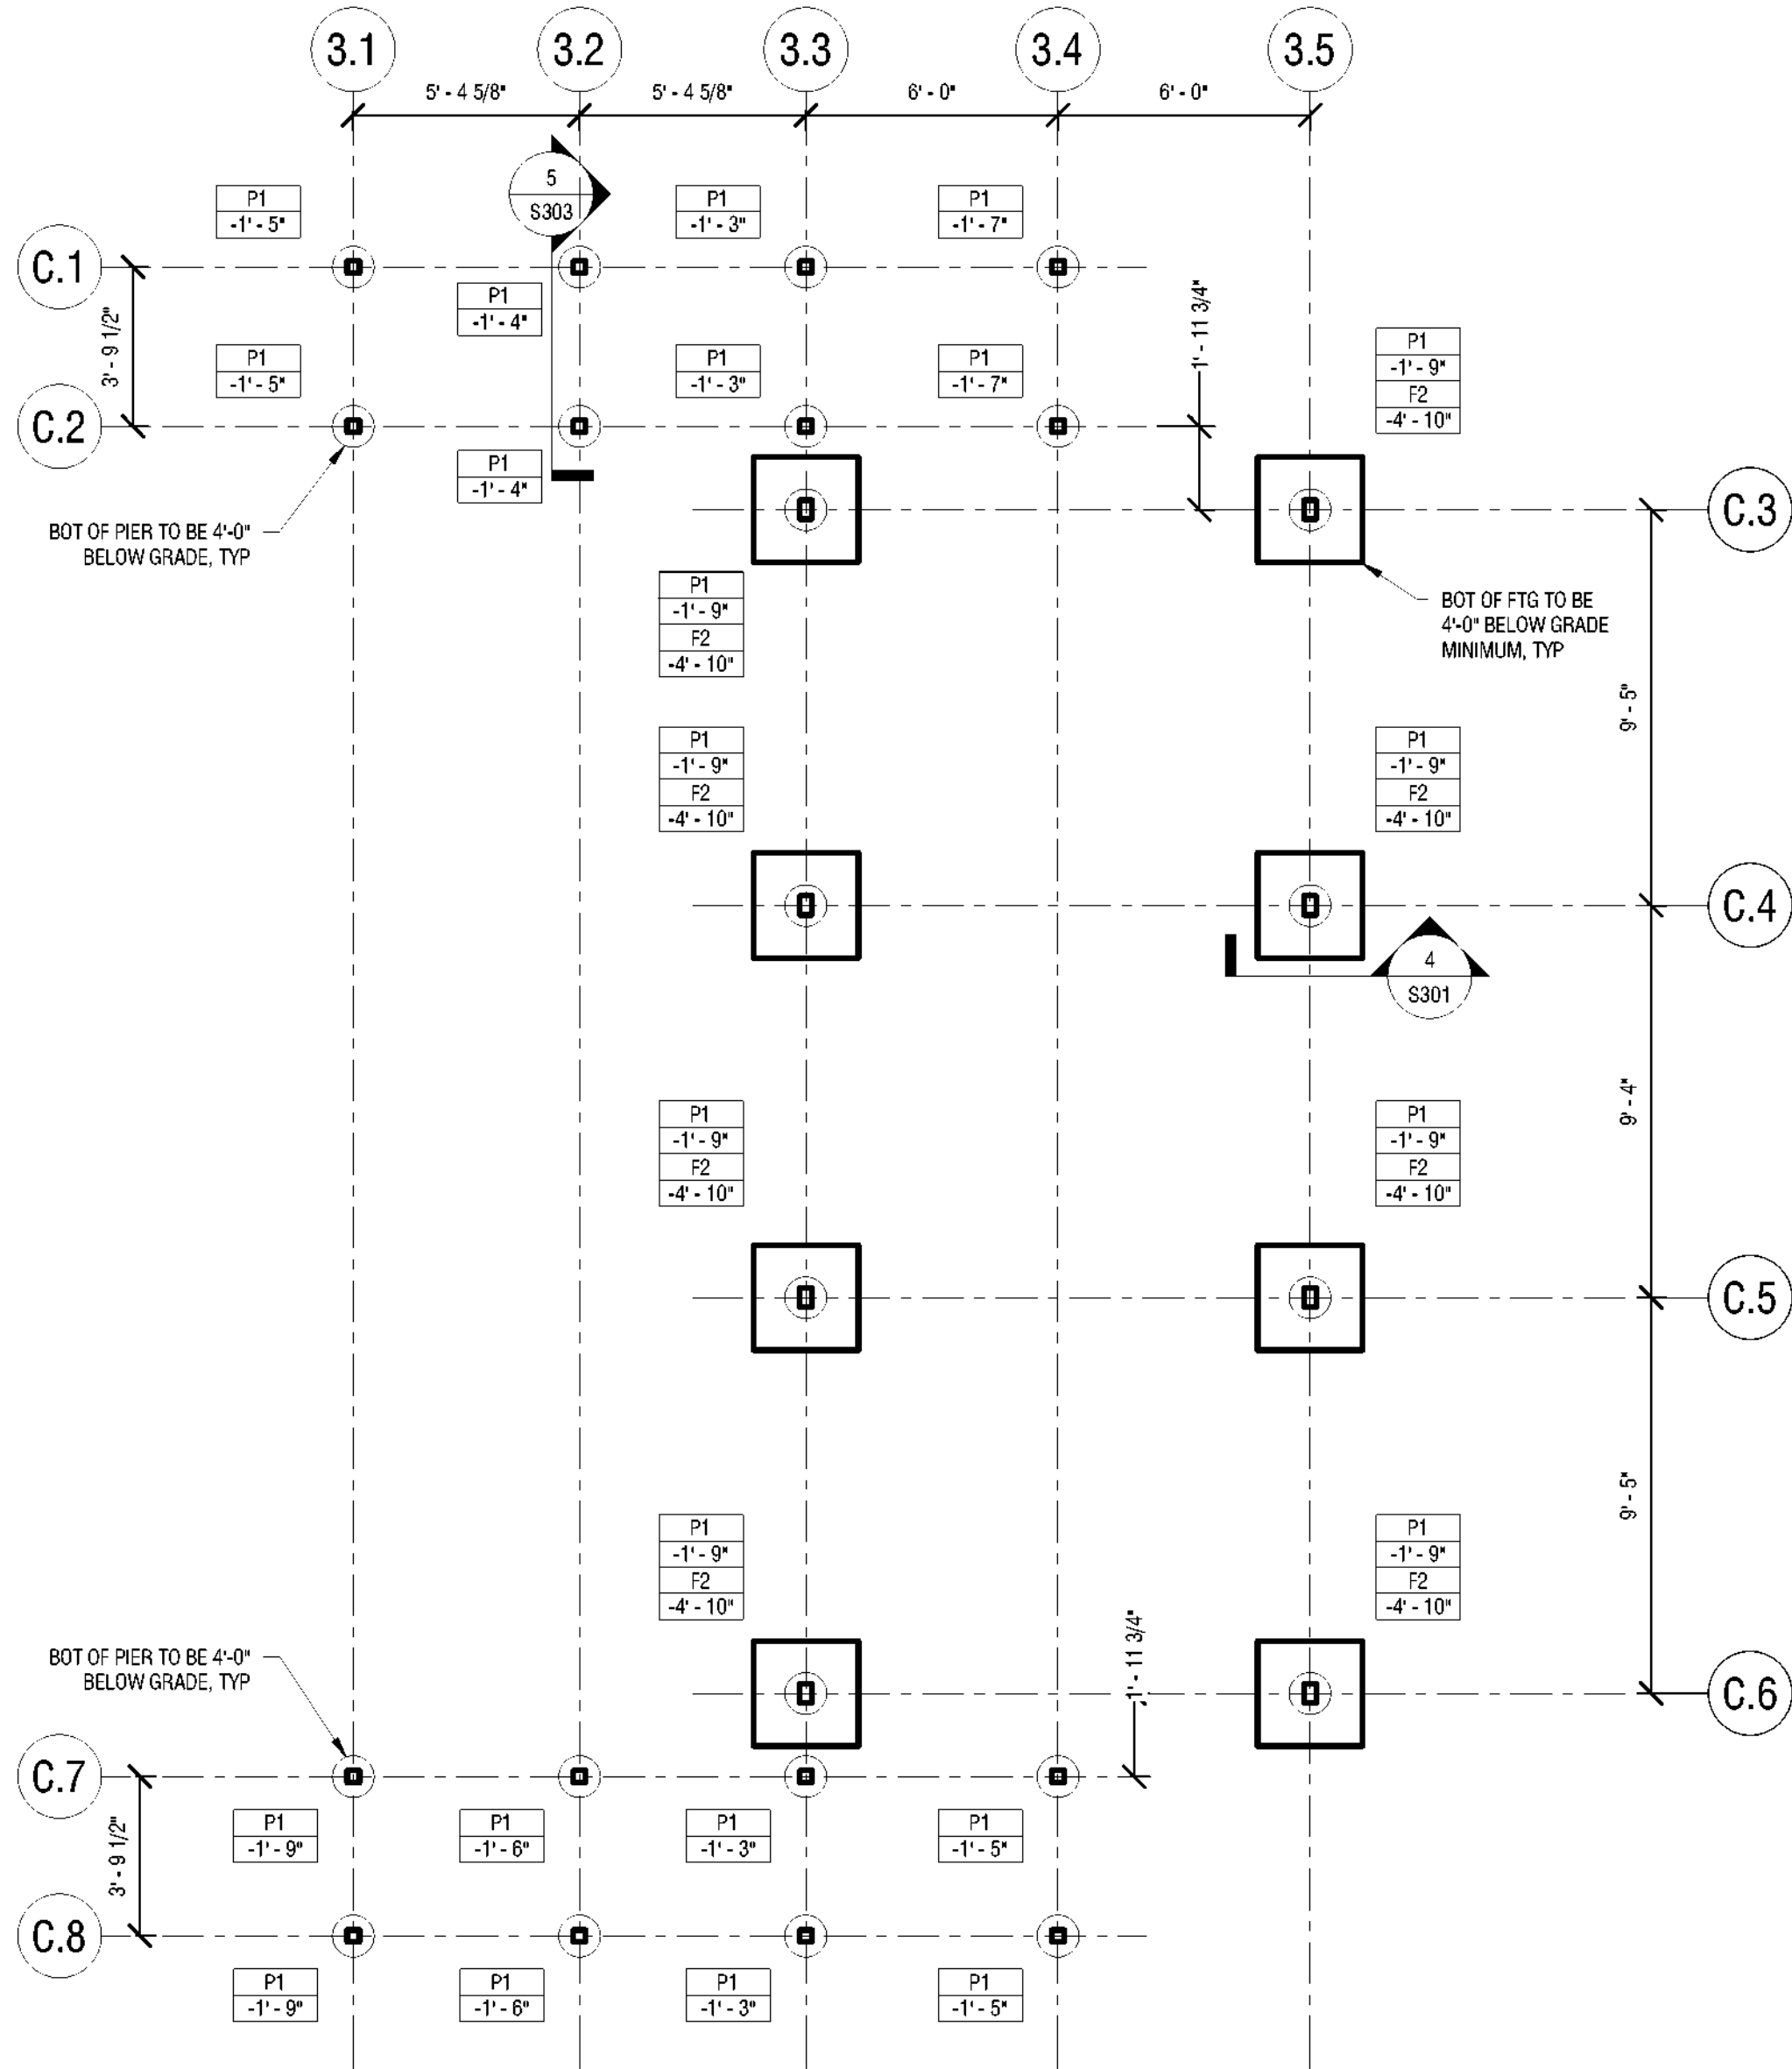

1 FOUNDATION PLAN - LATRINE #427  
S102 1/4" = 1'-0"  
DATUM ELEVATION OF 0'-0" IS EQUAL TO SITE/SURVEY ELEVATION OF 1061.5 FEET.



**New York State  
Parks, Recreation and  
Historic Preservation**  
Governor Kathy Hochul  
Commissioner Erik Killesek

IT IS A VIOLATION OF STATE EDUCATION LAW FOR ANY PERSON, UNLESS UNDER THE DIRECTION OF A LICENSED ARCHITECT/ENGINEER TO ALTER THIS DOCUMENT IN ANYWAY. ALTERATIONS MUST HAVE THE SEAL AFFIXED ALONG WITH A DESCRIPTION OF THE ALTERATIONS, DATE AND ARCHITECTS/ENGINEERS SIGNATURE. COPYRIGHT © 2023

**Architect:**  
Saratoga Associates  
21 Congress Street, Suite 201  
Saratoga Springs, NY 12866

**SARATOGA ASSOCIATES**  
Landscape Architects, Architects  
Engineers, and Planners, P.C.

**Surveyor/Structural/MEP Engineer:**  
LaBella Associates  
105 N. Tioga Street, Suite 200  
Ithaca, NY 14850

**LaBella**

Certificate of Authorization Number:  
Professional Engineering: 015281  
Land Surveying: 017973  
Geological: 018750

**Palisades Region**  
Palisades Interstate Park Commission  
Bear Mountain, New York 10911  
(845) 786-2701  
Executive Director: Joshua Laird

**Project Title:**  
CAMP JUNIOR ON LAKE TIORATI -  
PHASE 3

**Project Location:**  
HARRIMAN STATE PARK

### Key Plan

### REVISIONS

Rev No	Description	Date


Drawn By:  
**MCRB**

Design By:  
**MCM**

Checked By:  
**MCM**

Approved By:  
**MCM**

Date:  
**3/16/23**

Seal and Signature  
  
EXPIRATION DATE: 10/31/2025

Drawing Number:  
**S102**

Sheet Title:  
**FOUNDATION  
PLAN - LATRINE  
#427**

Bid Documents  
Project Number:  
**2222163.05**