




4/17/2023 11:21:52 AM - NOT FOR CONSTRUCTION

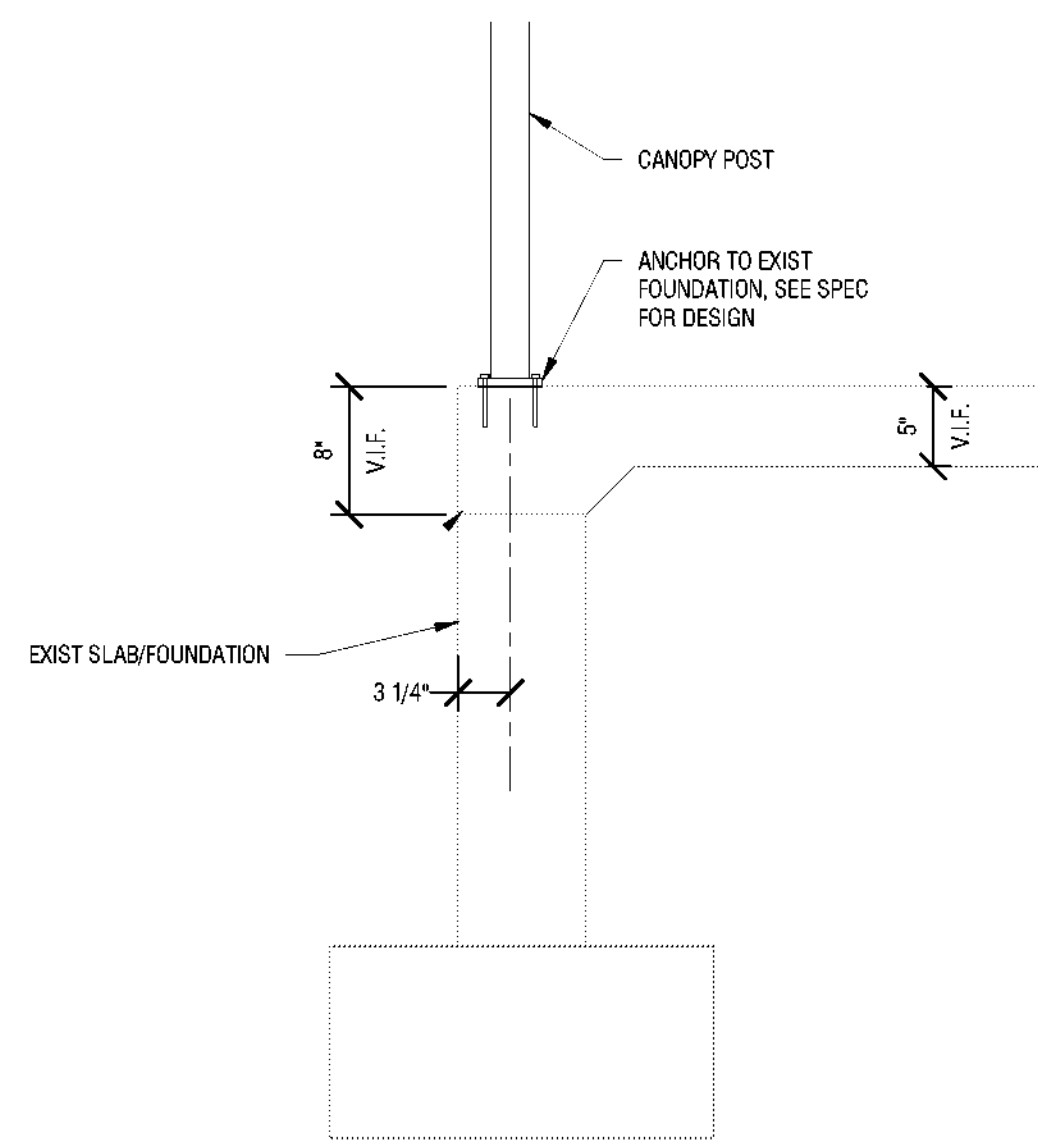

2 CANOPY POST BASE DETAIL
1" = 1'-0"

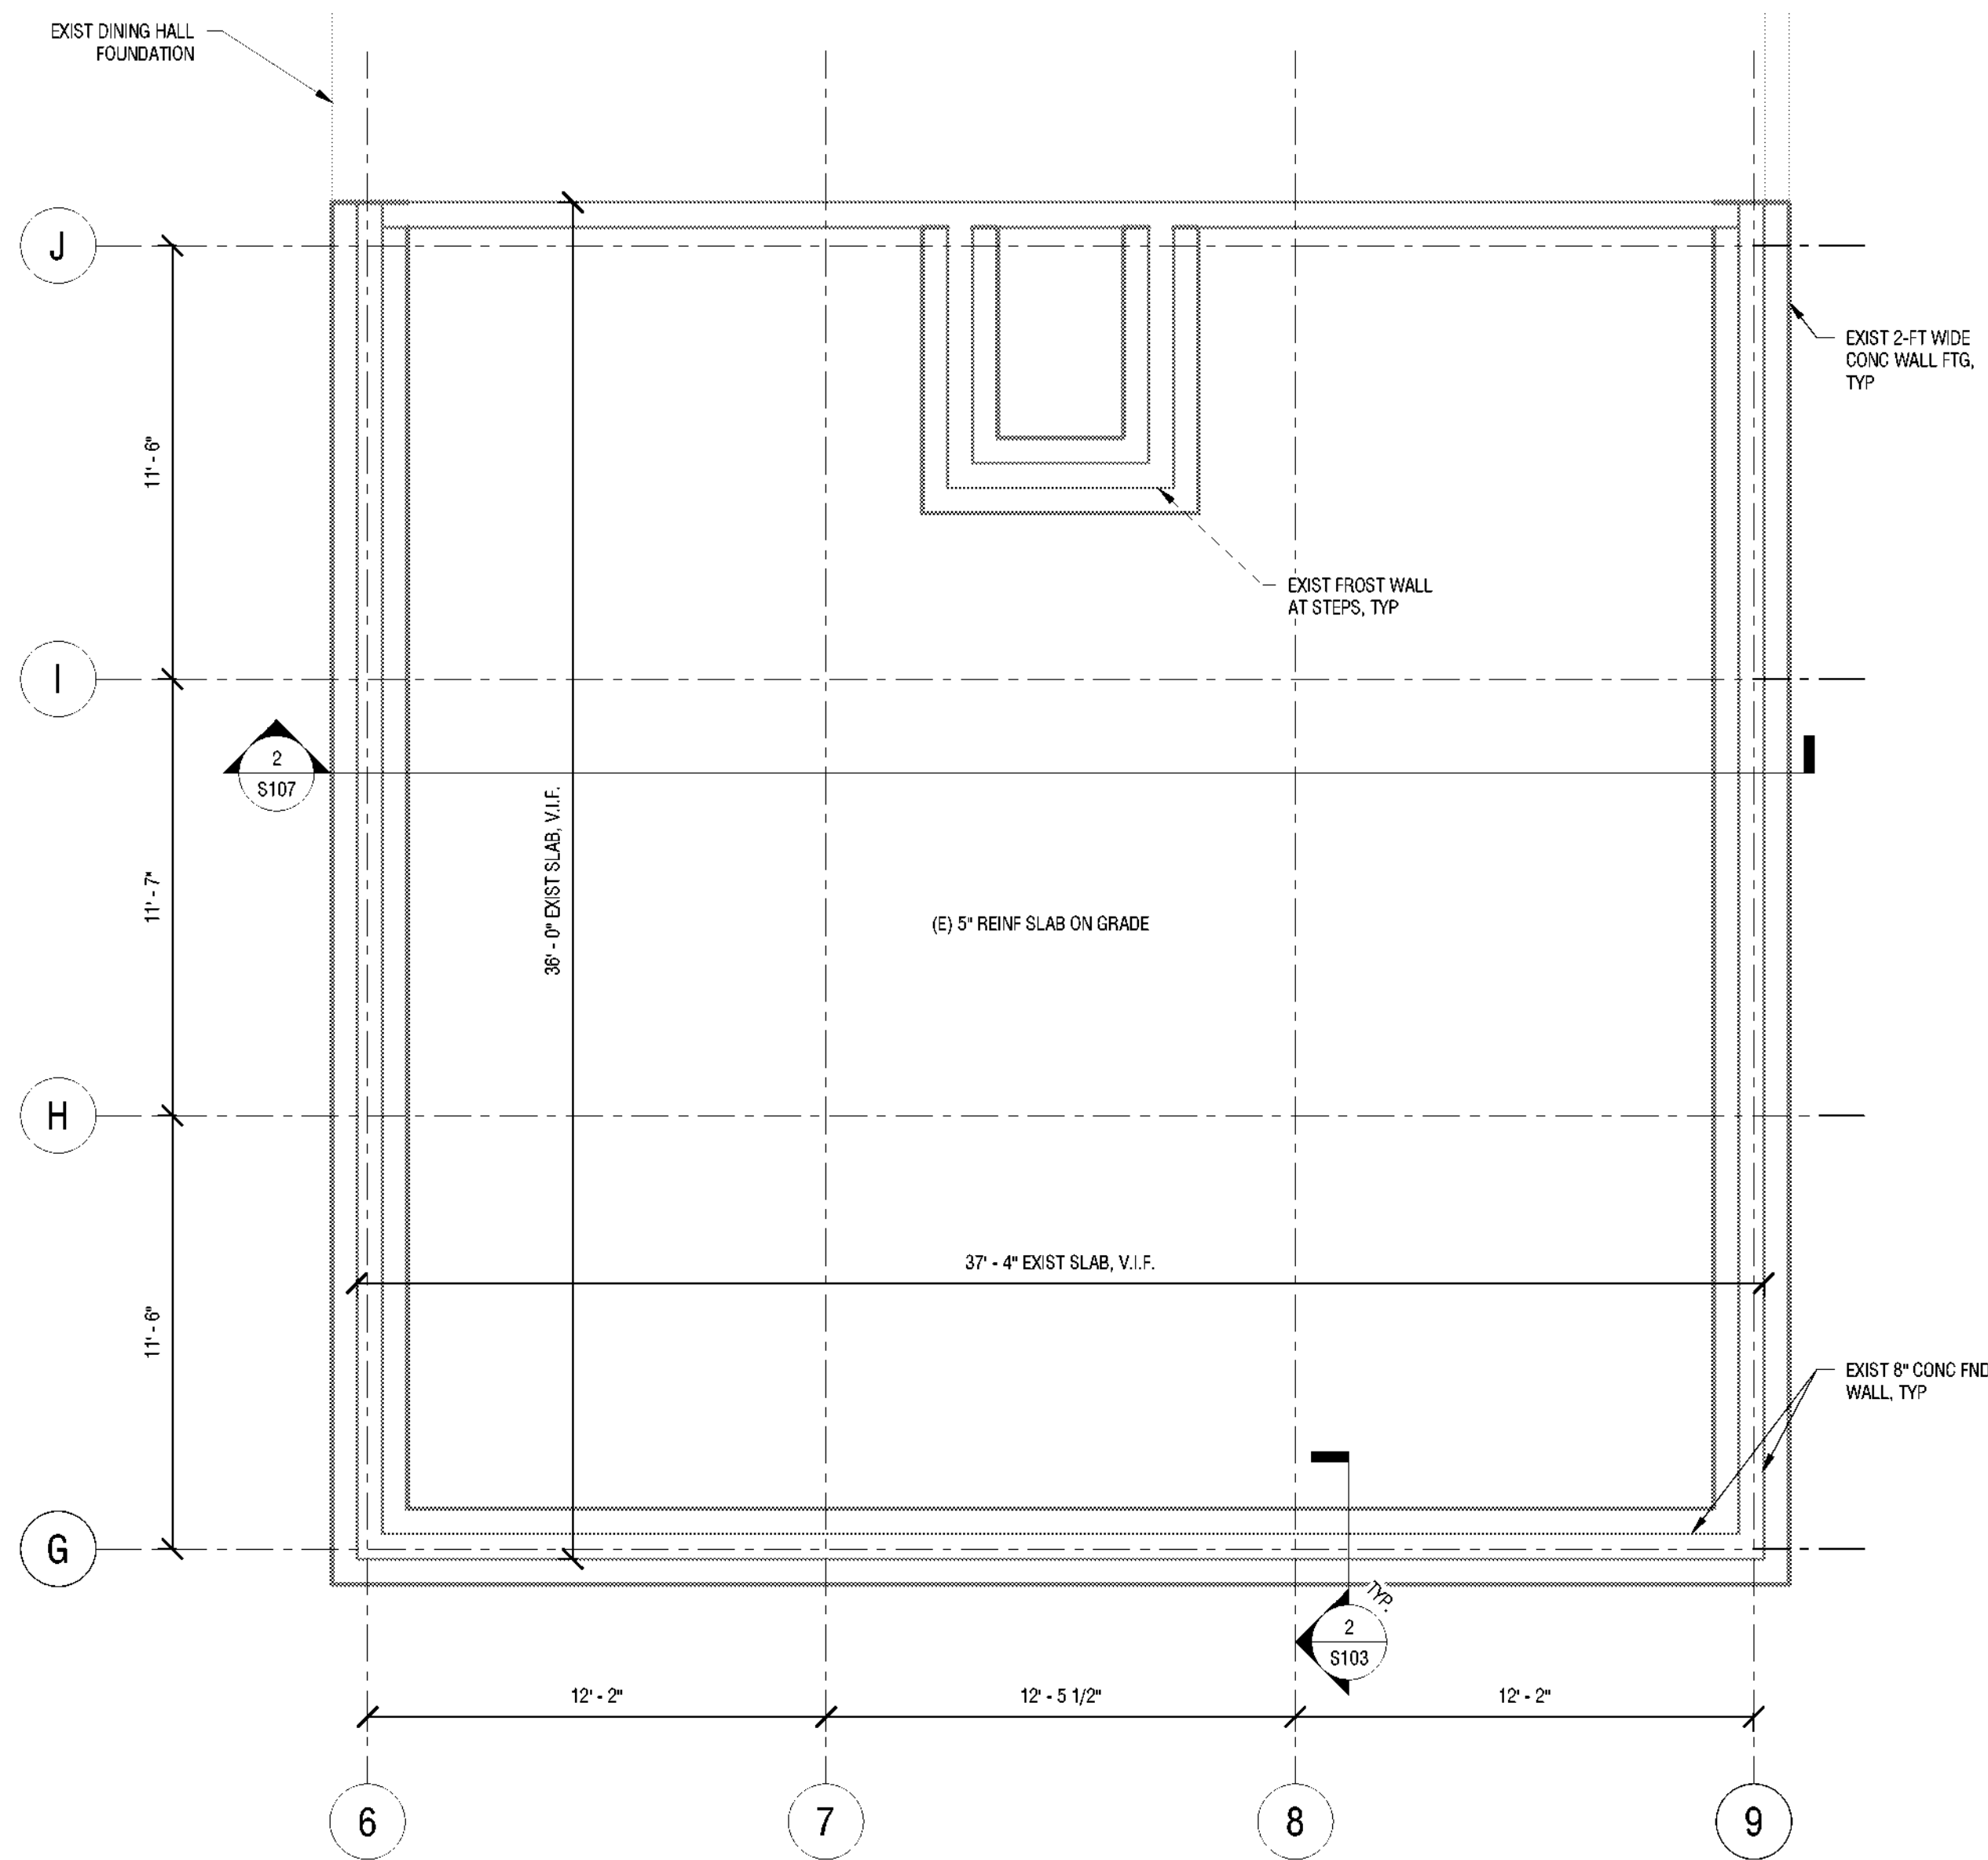

1 FOUNDATION PLAN - DINING HALL #404 CANOPY
1/4" = 1'-0"

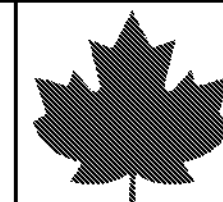

New York State
Parks, Recreation and
Historic Preservation

Governor Kathy Hochul

Commissioner Erik Kulesseid

IT IS A VIOLATION OF STATE EDUCATION LAW FOR ANY PERSON, UNLESS UNDER THE DIRECTION OF A LICENSED ARCHITECT/ENGINEER TO ALTER THIS DOCUMENT IN ANYWAY. ALTERATIONS MUST HAVE THE SEAL AFFIXED ALONG WITH A DESCRIPTION OF THE ALTERATIONS, DATE AND ARCHITECTS/ENGINEER'S SIGNATURE. COPYRIGHT © 2023

Architect:
Saratoga Associates
21 Congress Street, Suite 201
Saratoga Springs, NY 12866

**SARATOGA
ASSOCIATES**
Landscape Architects, Architects,
Engineers, and Planners, P.C.

Surveyor/Structural/MEP Engineer:
LaBella Associates
105 N. Tioga Street, Suite 200
Ithaca, NY 14850



Certificate of Authorization Number:
Professional Engineering: 018281
Land Surveying: 017903
Geological: 018750

Palisades Region
Palisades Interstate Park Commission
Bear Mountain, New York 10911
(845) 786-2701
Executive Director: Joshua Laird

Project Title:
CAMP JUNIOR ON LAKE TIORATI -
PHASE 3

Project Location:
HARRIMAN STATE PARK

Key Plan

REVISIONS

Rev No	Description	Date

Drawn By:

MCRB

Design By:

MCM

Checked By:

MCM

Approved By:

MCM

Date:

3/16/23

Sheet Title:

**FOUNDATION
PLAN - DINING
HALL #404
CANOPY**

Bid Documents

Project Number:
2222163.05

Seal and Signature



EXPIRATION DATE: 10/31/2025

Drawing Number:

S103

Sheet: