

4/17/2023 11:21:56 AM - NOT FOR CONSTRUCTION



New York State  
Parks, Recreation and  
Historic Preservation

Governor Kathy Hochul

Commissioner Erik Kulesseid

IT IS A VIOLATION OF STATE EDUCATION LAW FOR ANY PERSON, UNLESS UNDER THE DIRECTION OF A LICENSED ARCHITECT/ENGINEER, TO ALTER THIS DOCUMENT IN ANYWAY. ALTERATIONS MUST HAVE THE SEAL AFFIXED ALONG WITH A DESCRIPTION OF THE ALTERATIONS, DATE AND ARCHITECTS/ENGINEER'S SIGNATURE. COPYRIGHT © 2023

**Architect:**  
Saratoga Associates  
21 Congress Street, Suite 201  
Saratoga Springs, NY 12866

**SARATOGA  
ASSOCIATES**  
Landscape Architects, Architects,  
Engineers, and Planners, P.C.

**Surveyor/Structural/MEP Engineer:**  
LaBella Associates  
105 N. Tioga Street, Suite 200  
Ithaca, NY 14850



Certificate of Authorization Number:  
Professional Engineering: 015281  
Land Surveying: 017973  
Geological: 018750

**Palisades Region**  
Palisades Interstate Park Commission  
Bear Mountain, New York 10911  
(845) 786-2701  
Executive Director: Joshua Laird

**Project Title:**  
CAMP JUNIOR ON LAKE TIORATI -  
PHASE 3

**Project Location:**  
HARRIMAN STATE PARK

### Key Plan

### REVISIONS

Rev No	Description	Date

Drawn By:

**MCRB**

Design By:

**MCM**

Checked By:

**MCM**

Approved By:

**MCM**

Date:

**3/16/23**

Sheet Title:

**ROOF FRAMING  
PLAN - DINING  
HALL #404  
CANOPY**

Bid Documents

Project Number:

**2222163.05**

Seal and Signature




EXPIRATION DATE: 10/31/2025


Drawing Number:

**S107**


Sheet:

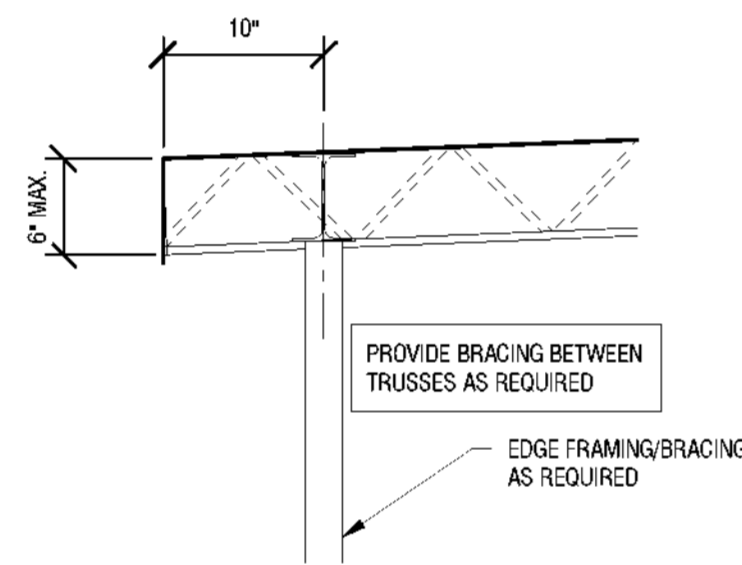

**3 CANOPY ROOF DETAIL**  
1" = 1'-0"

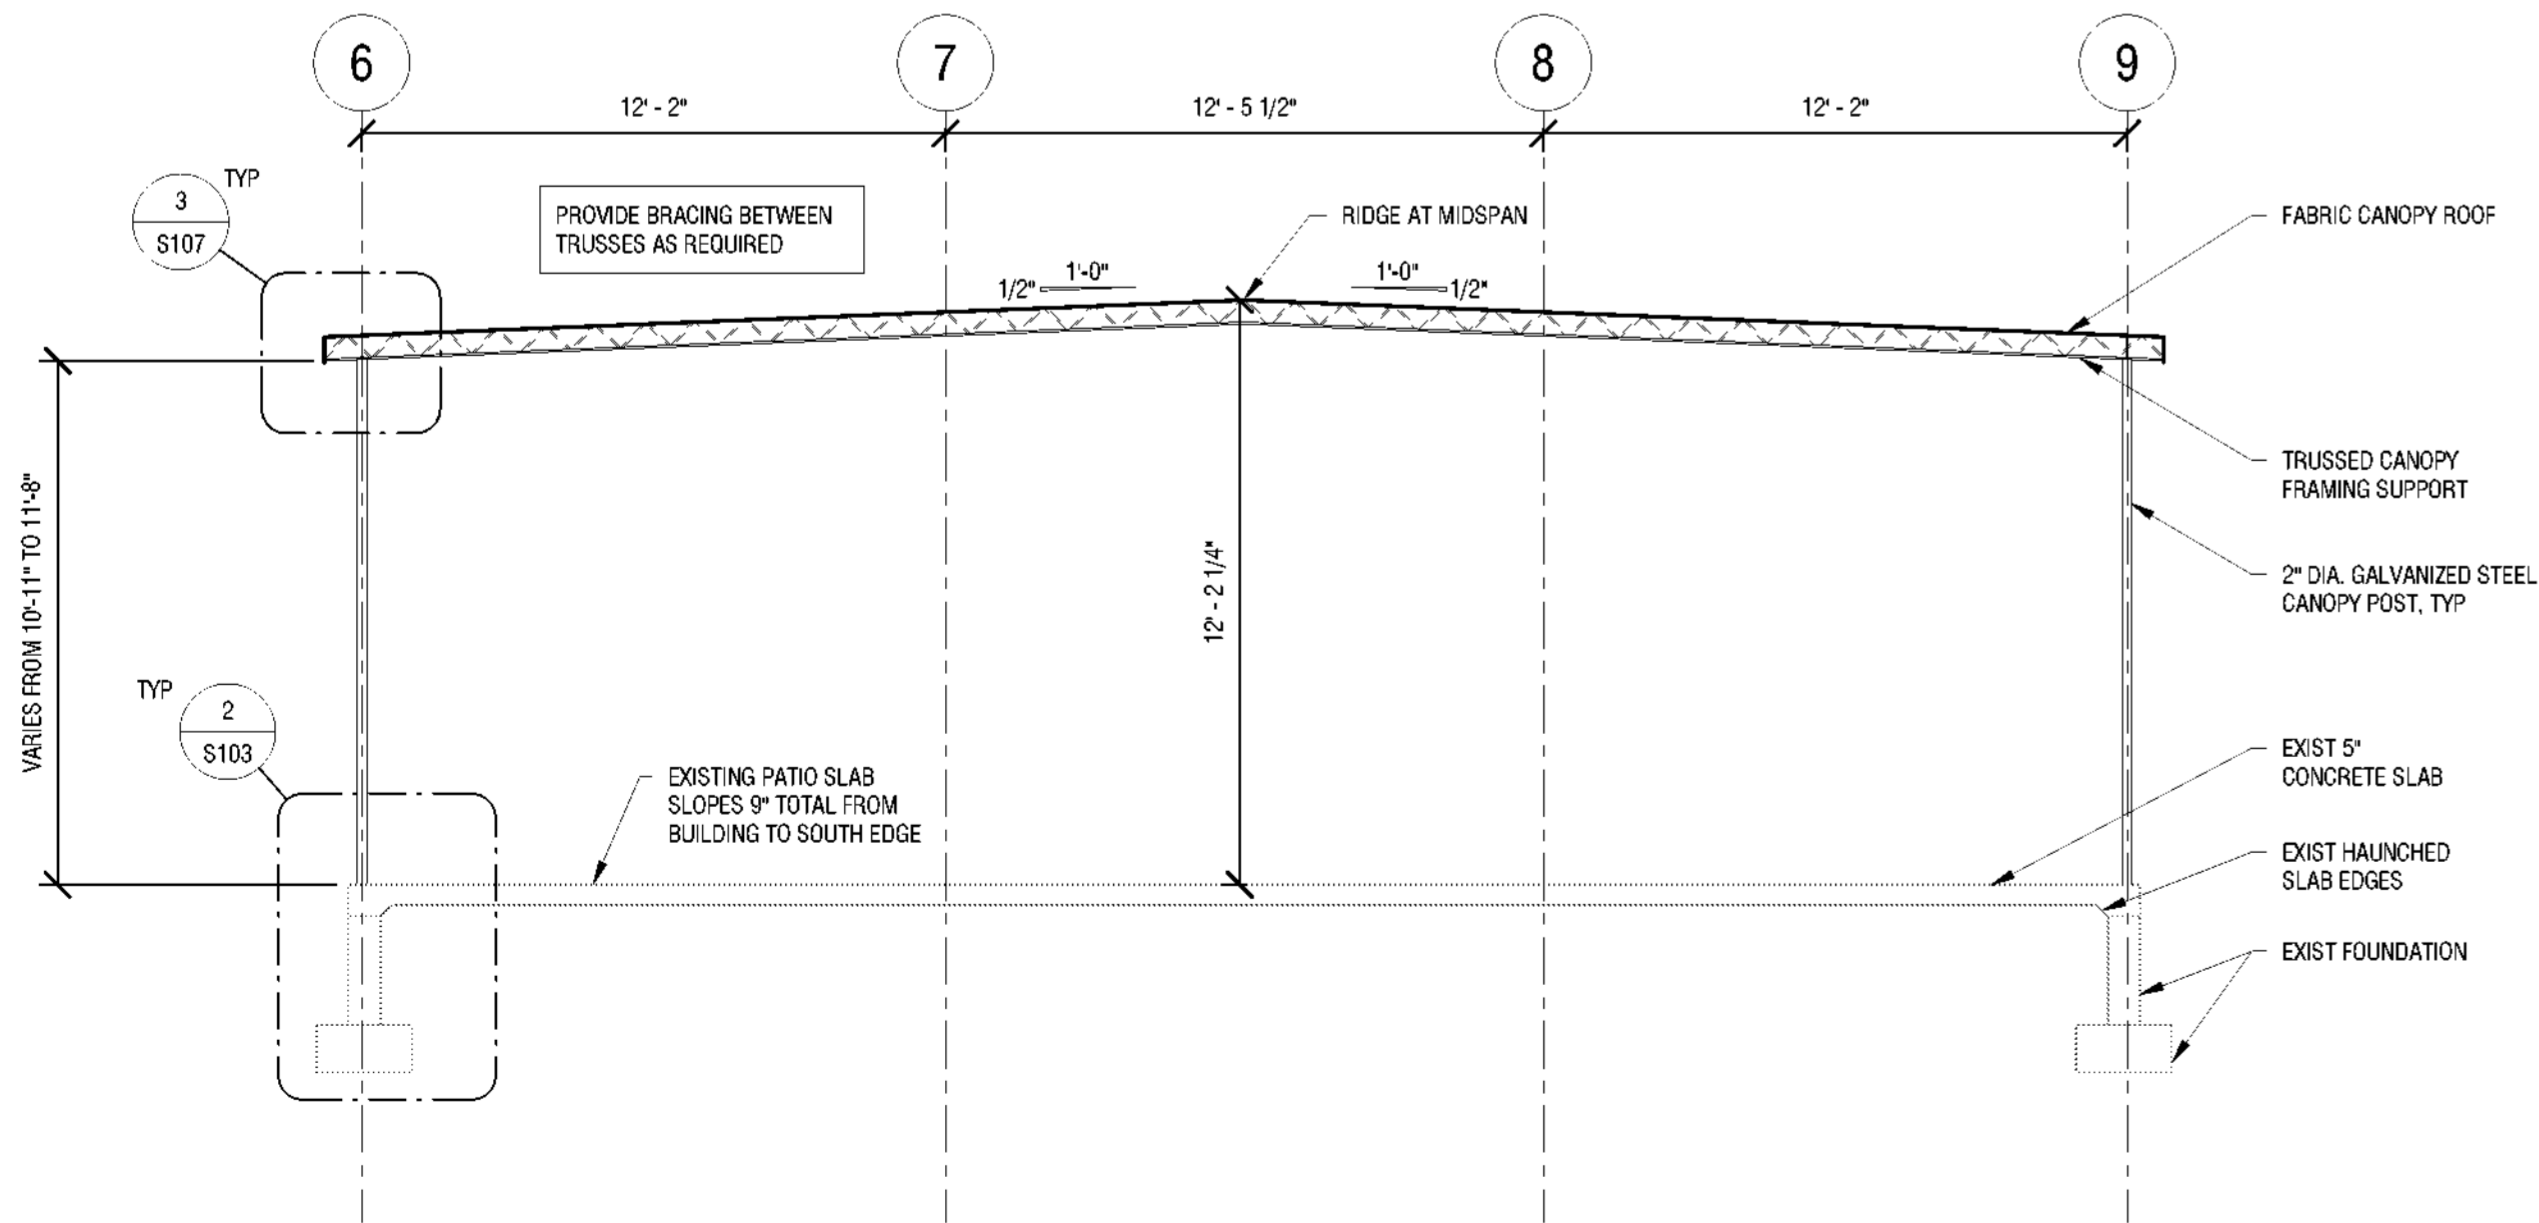

**2 SECTION THROUGH DINING CANOPY**  
1/4" = 1'-0"

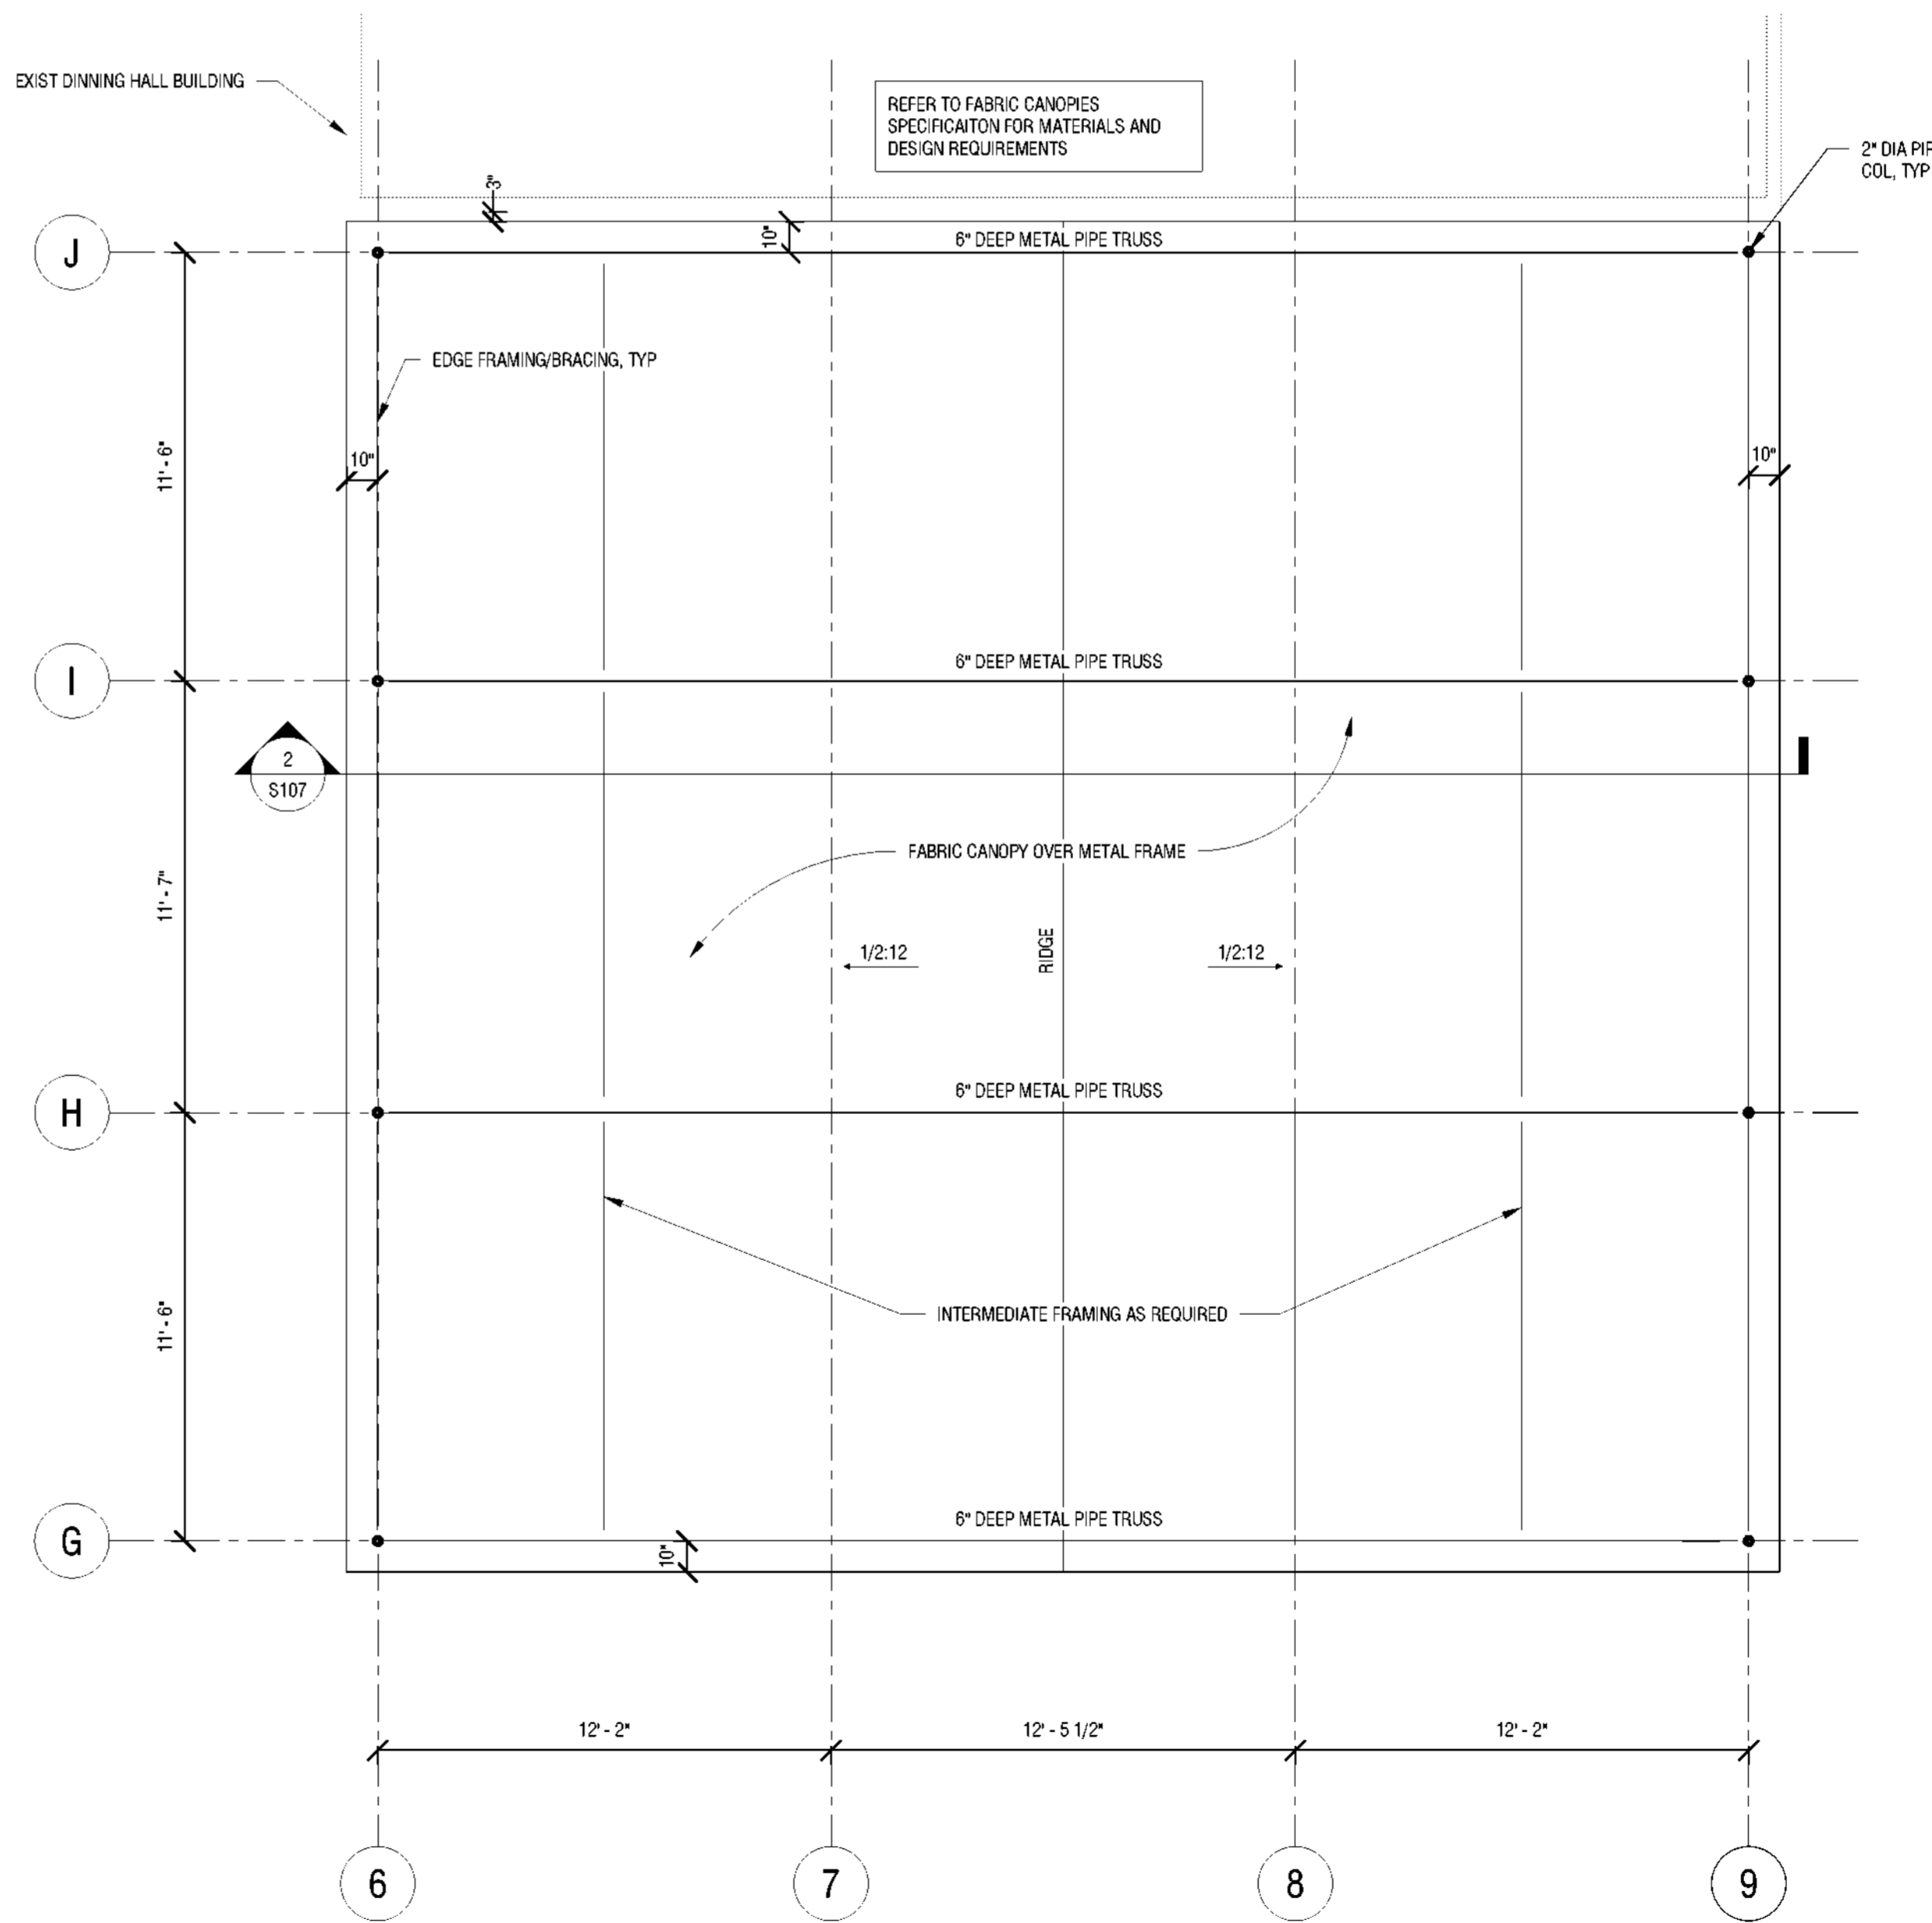

**1 ROOF FRAMING PLAN - DINING HALL #404 CANOPY**  
1/4" = 1'-0"