



 $6\frac{\text{CLUBHOUSE BUILDING ELEVATION - WEST}}{1/8" = 1'-0"}$

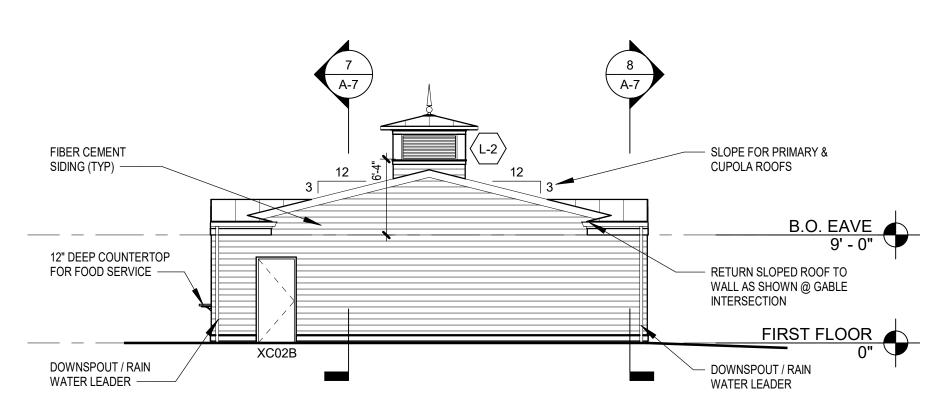


4 CLUBHOUSE BUILDING ELEVATION - EAST

1/8" = 1'-0"

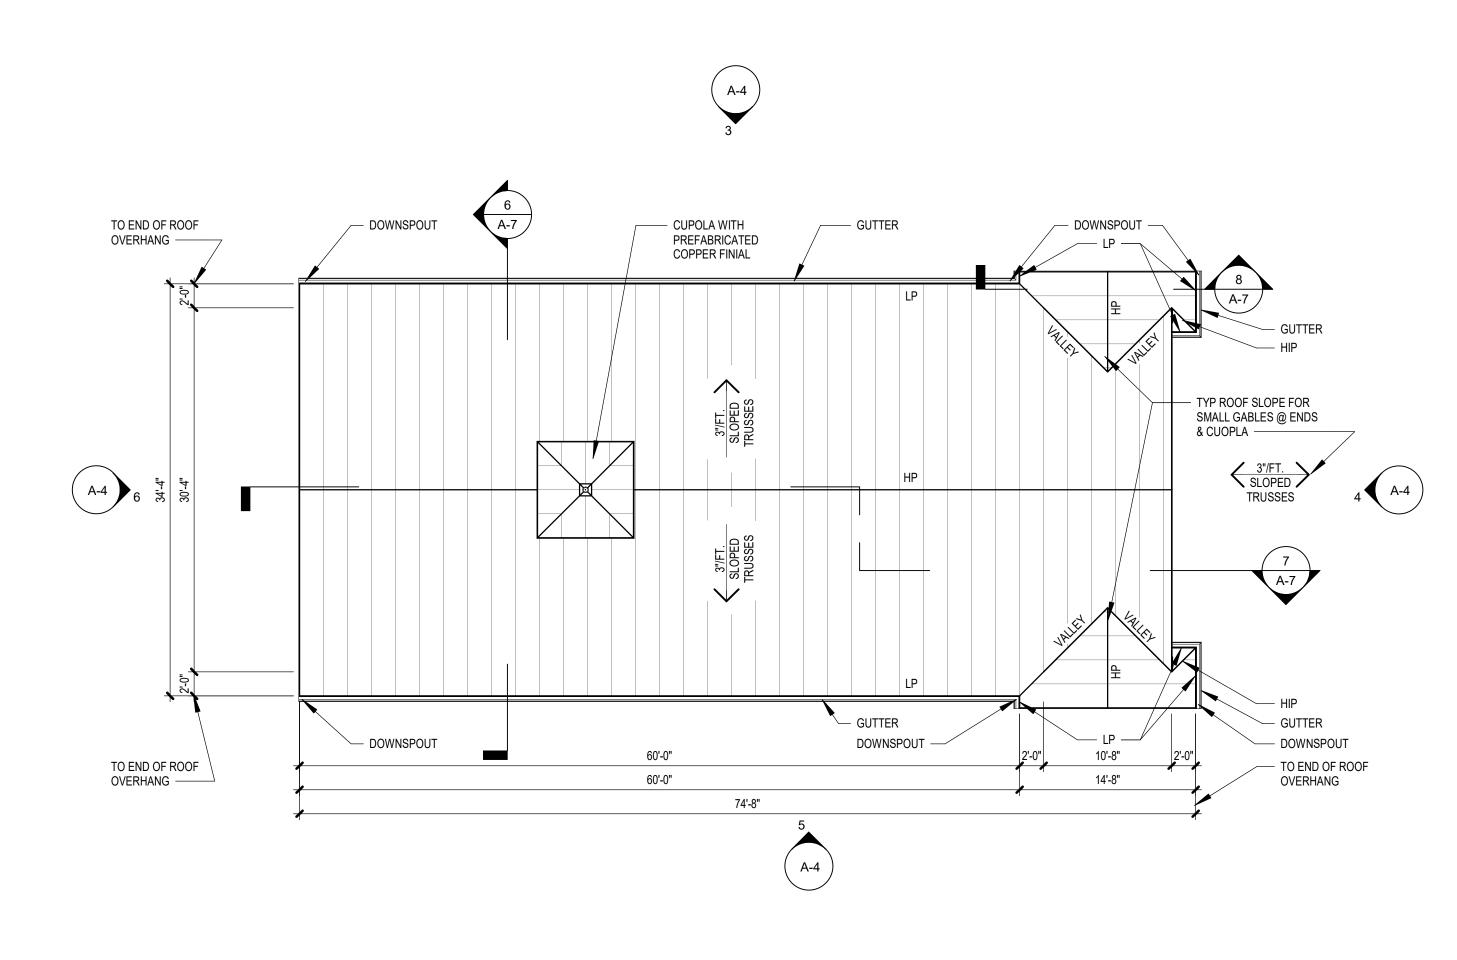


2 CLUBHOUSE BUILDING - ROOF PLAN


1/8" = 1'-0"

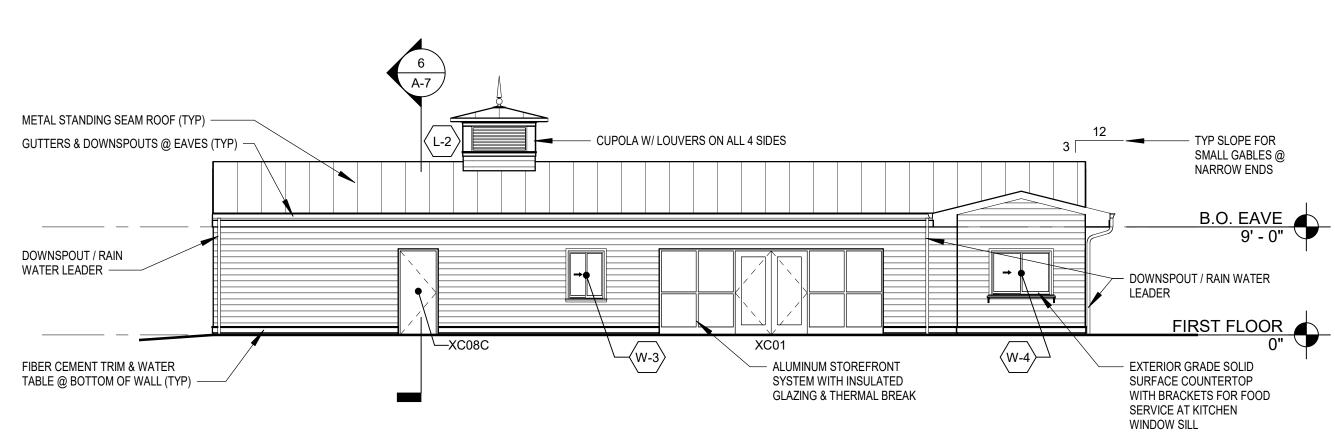

5 CLUBHOUSE BUILDING ELEVATION - SOUTH 1/8" = 1'-0"

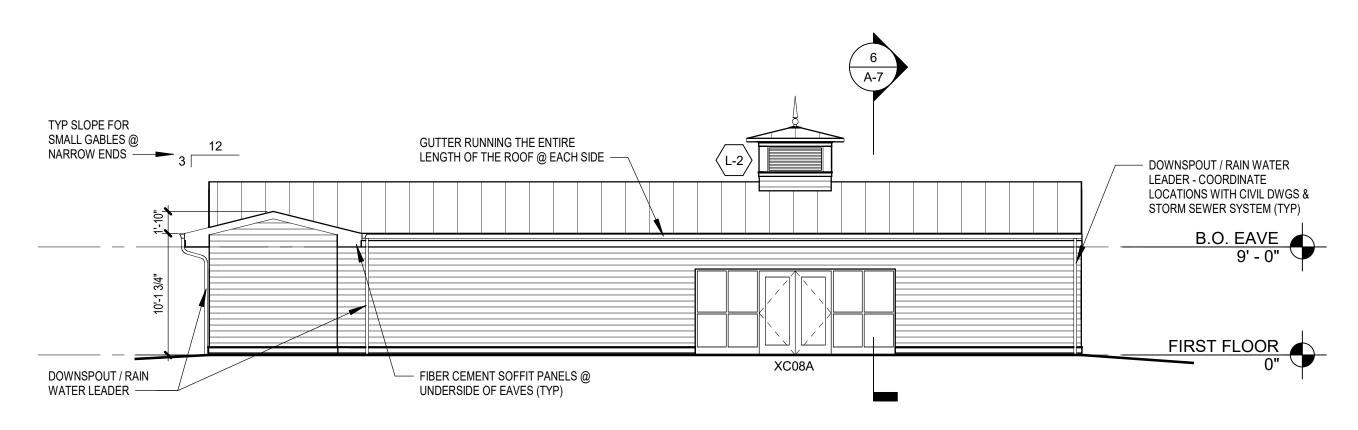


3 CLUBHOUSE BUILDING ELEVATION - NORTH

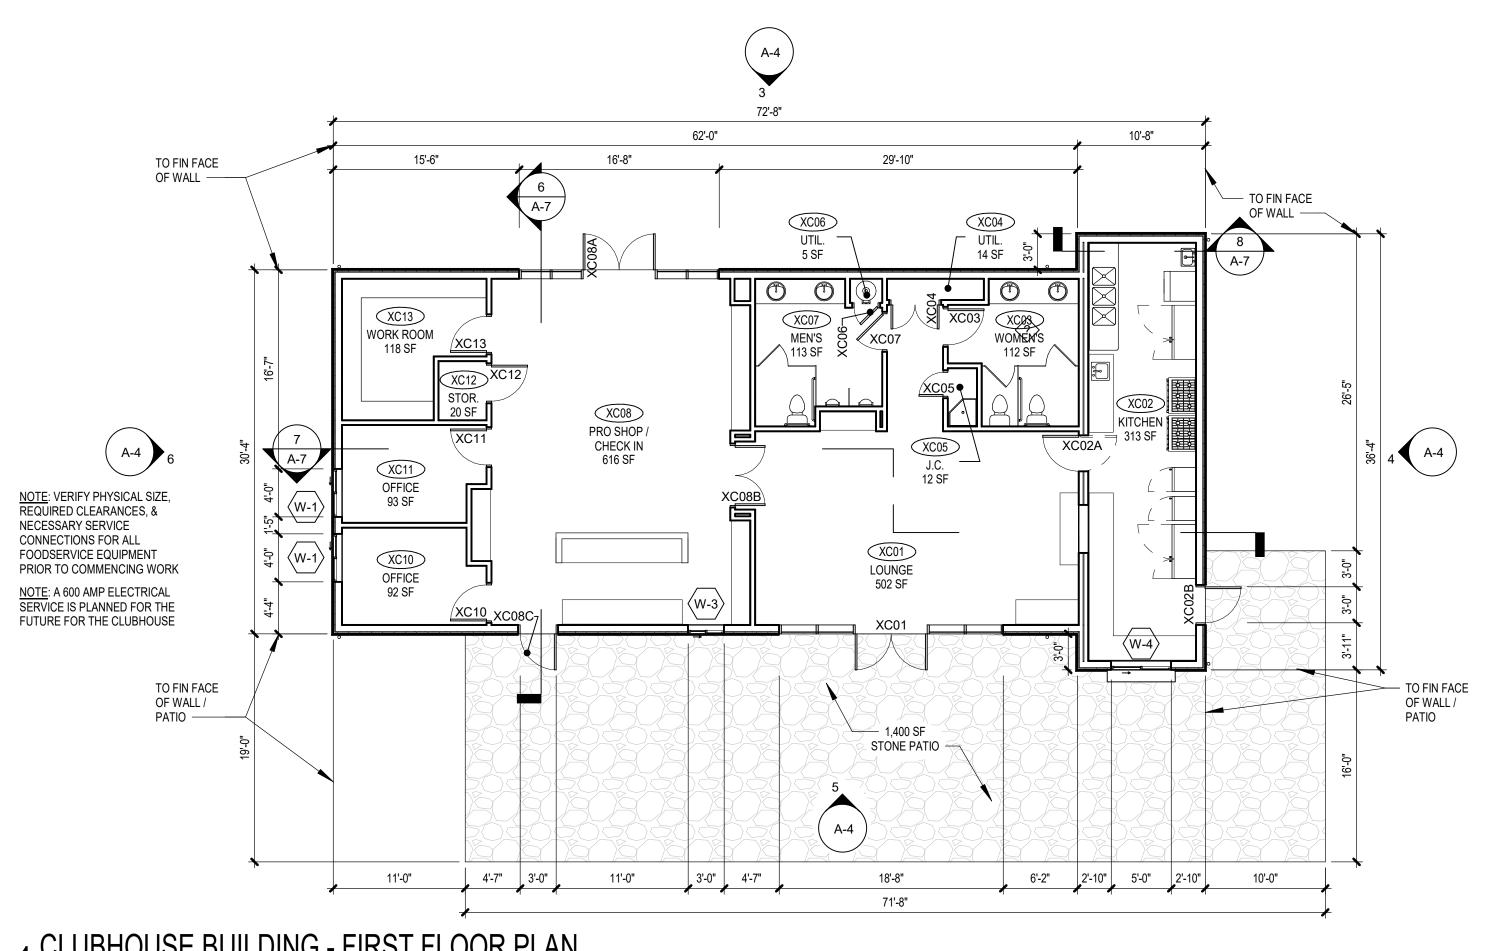

1 CLUBHOUSE BUILDING - FIRST FLOOR PLAN

NOTE: REFER TO 2/A-5 FOR ENLARGED PLAN SHOWING ALL INTERIOR DIMENSIONS FOR THE CLUBHOUSE BUILDING

NOTE: THE CLUBHOUSE BUILDING SHALL BE CONSIDERED AREA C IN THIS DOCUMENT SET

 

RW Monster Golf Multiple **Accessory Structures**

84 CHALET ROAD KIAMESHA LAKE, NY 12751

JCJARCHITECTURE 120 HUYSHOPE AVENUE SUITE 400 HARTFORD, CT 06106 860.247.9226

© 2019 JCJ Architecture

CONSULTANTS:

SCALE ___1/8" = 1'-0" **REVISIONS:**

ISSUE AUGUST 16, 2019

JOB __H18064.00 PHASE 14

CLUBHOUSE BUILDING PLANS & EXTERIOR ELEVATIONS

A-4