




15 COVERED STORAGE #1 - ROOF PLAN  
1/8" = 1'-0"

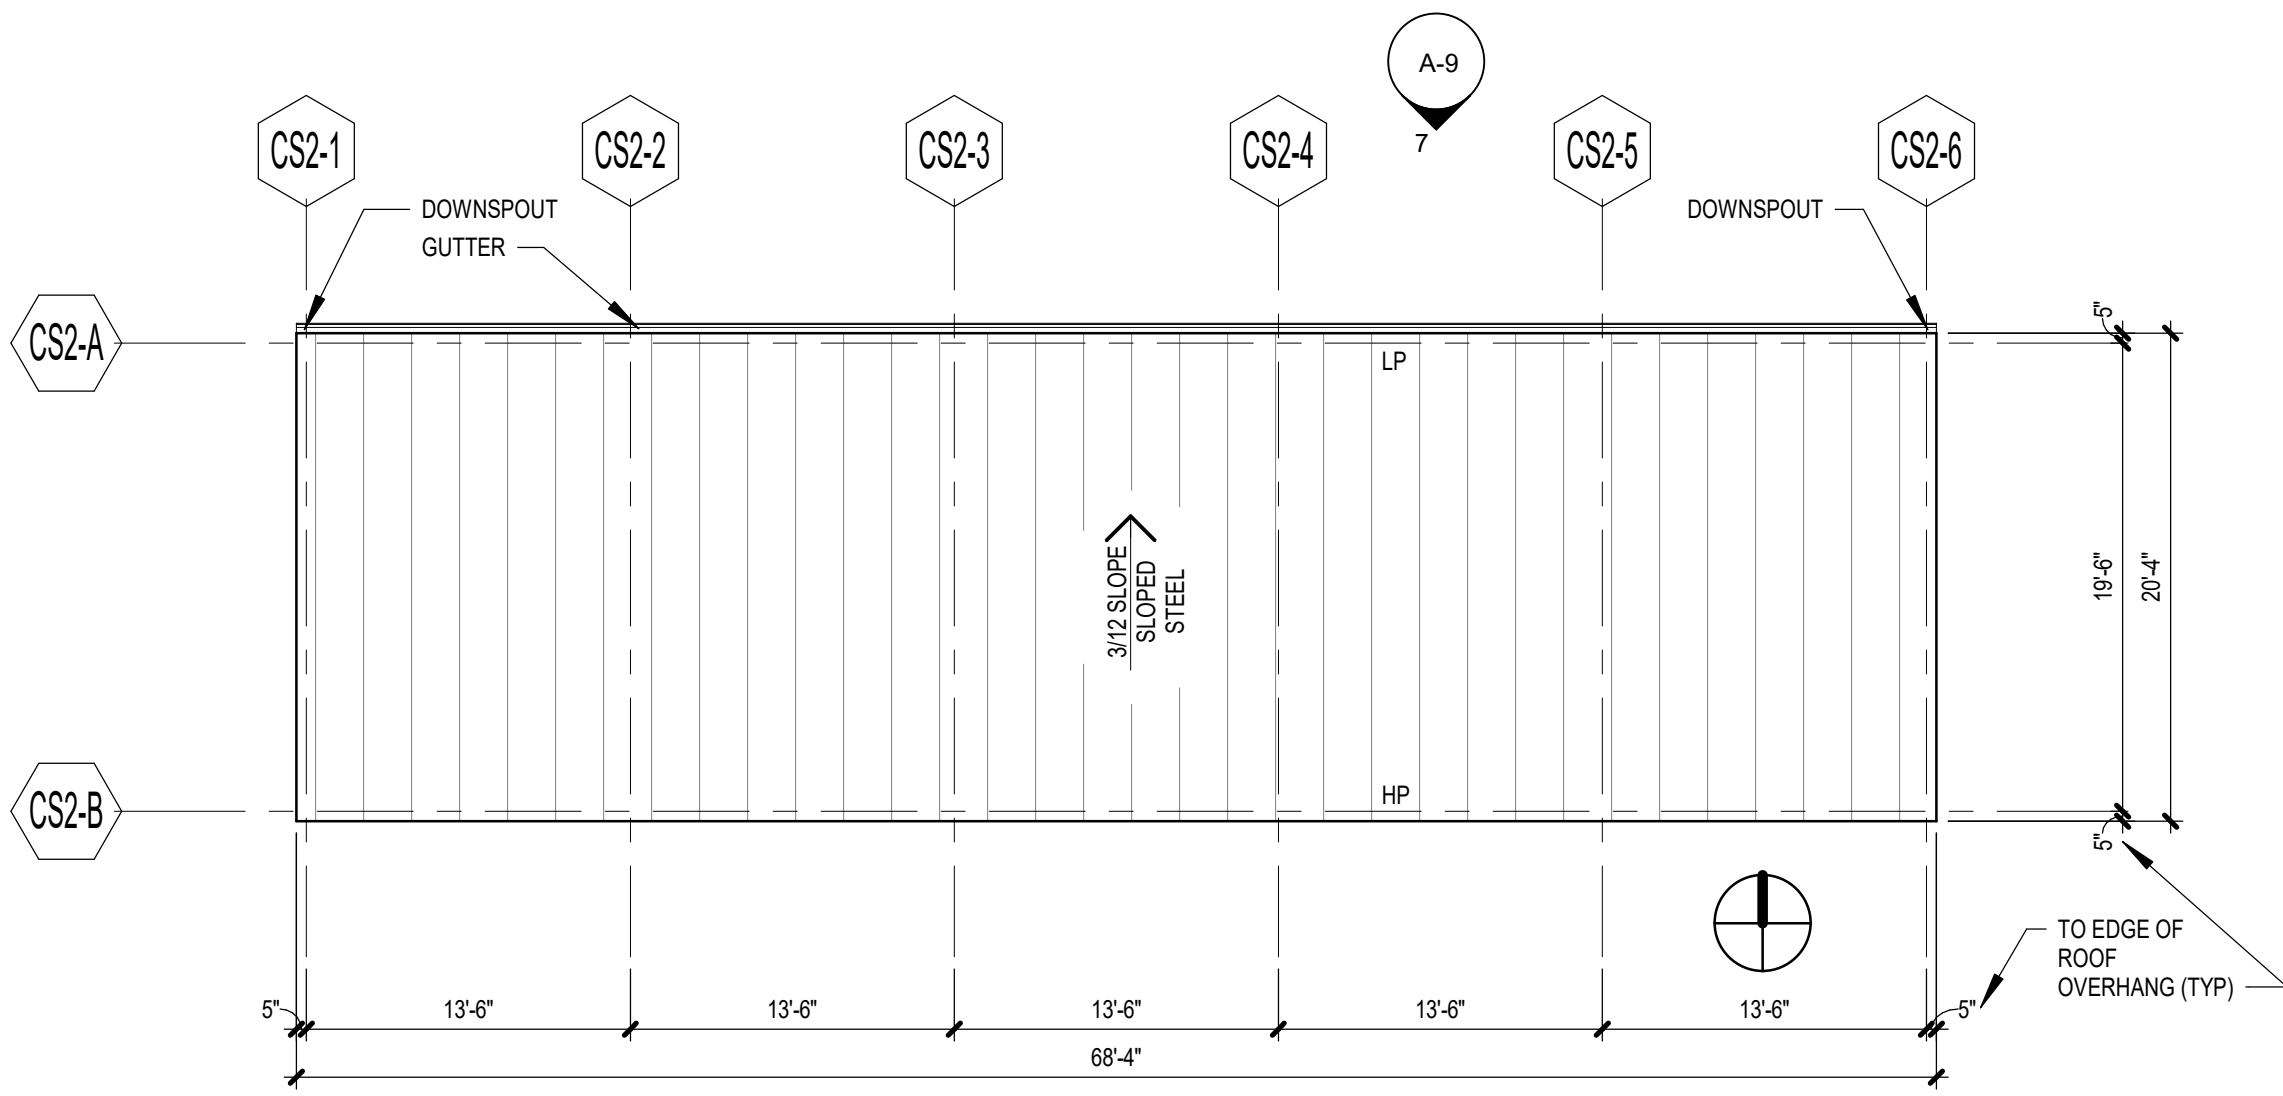


14 COVERED STORAGE #2 - ROOF PLAN  
1/8" = 1'-0"

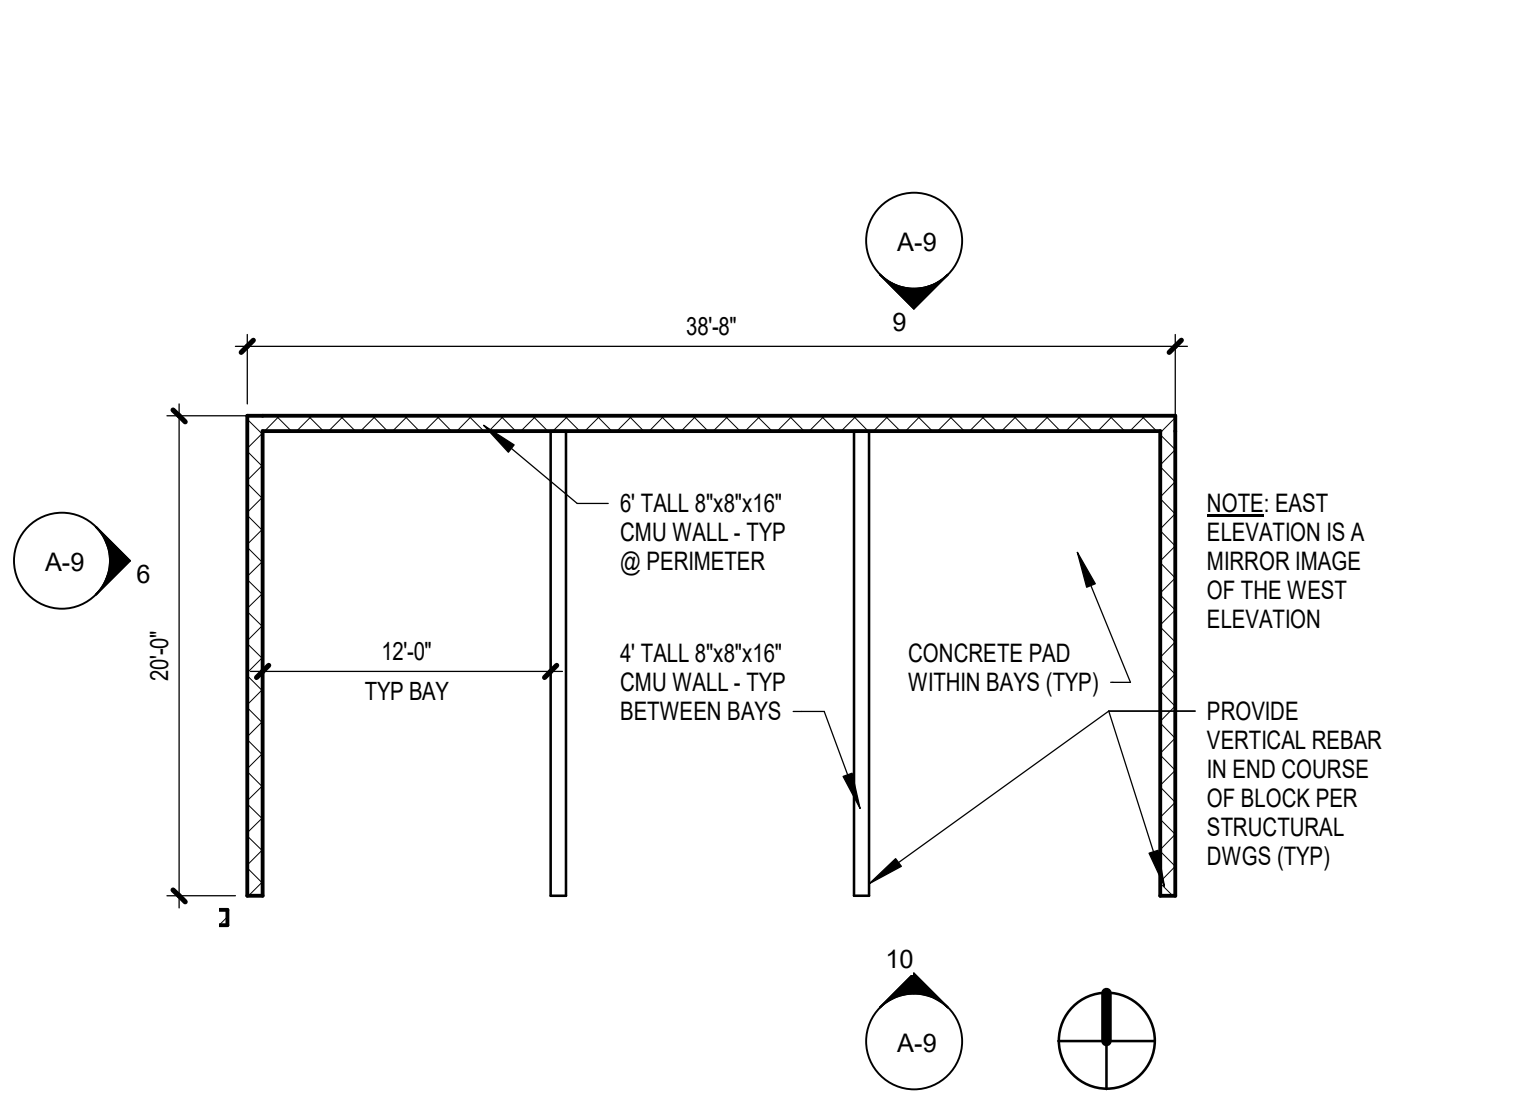


13 STORAGE BINS - FLOOR PLAN  
1/8" = 1'-0"

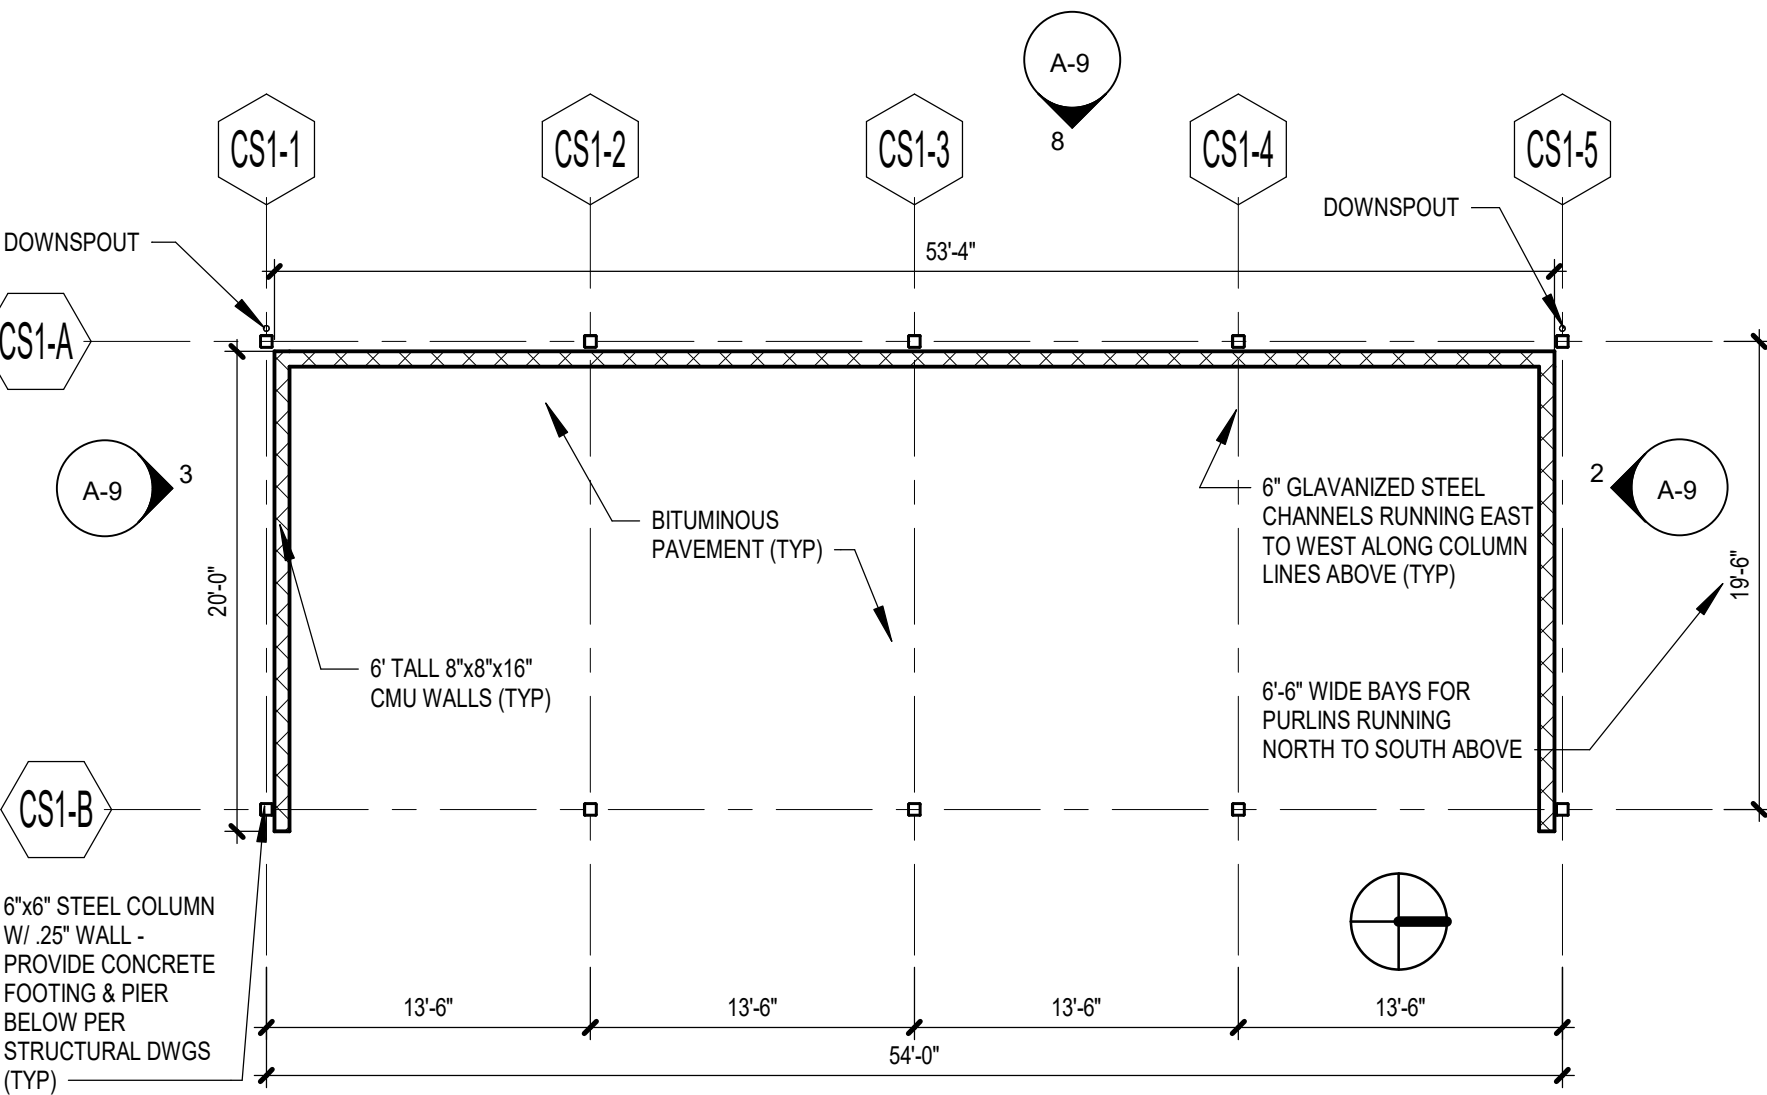


12 COVERED STORAGE #1 - FLOOR PLAN  
1/8" = 1'-0"

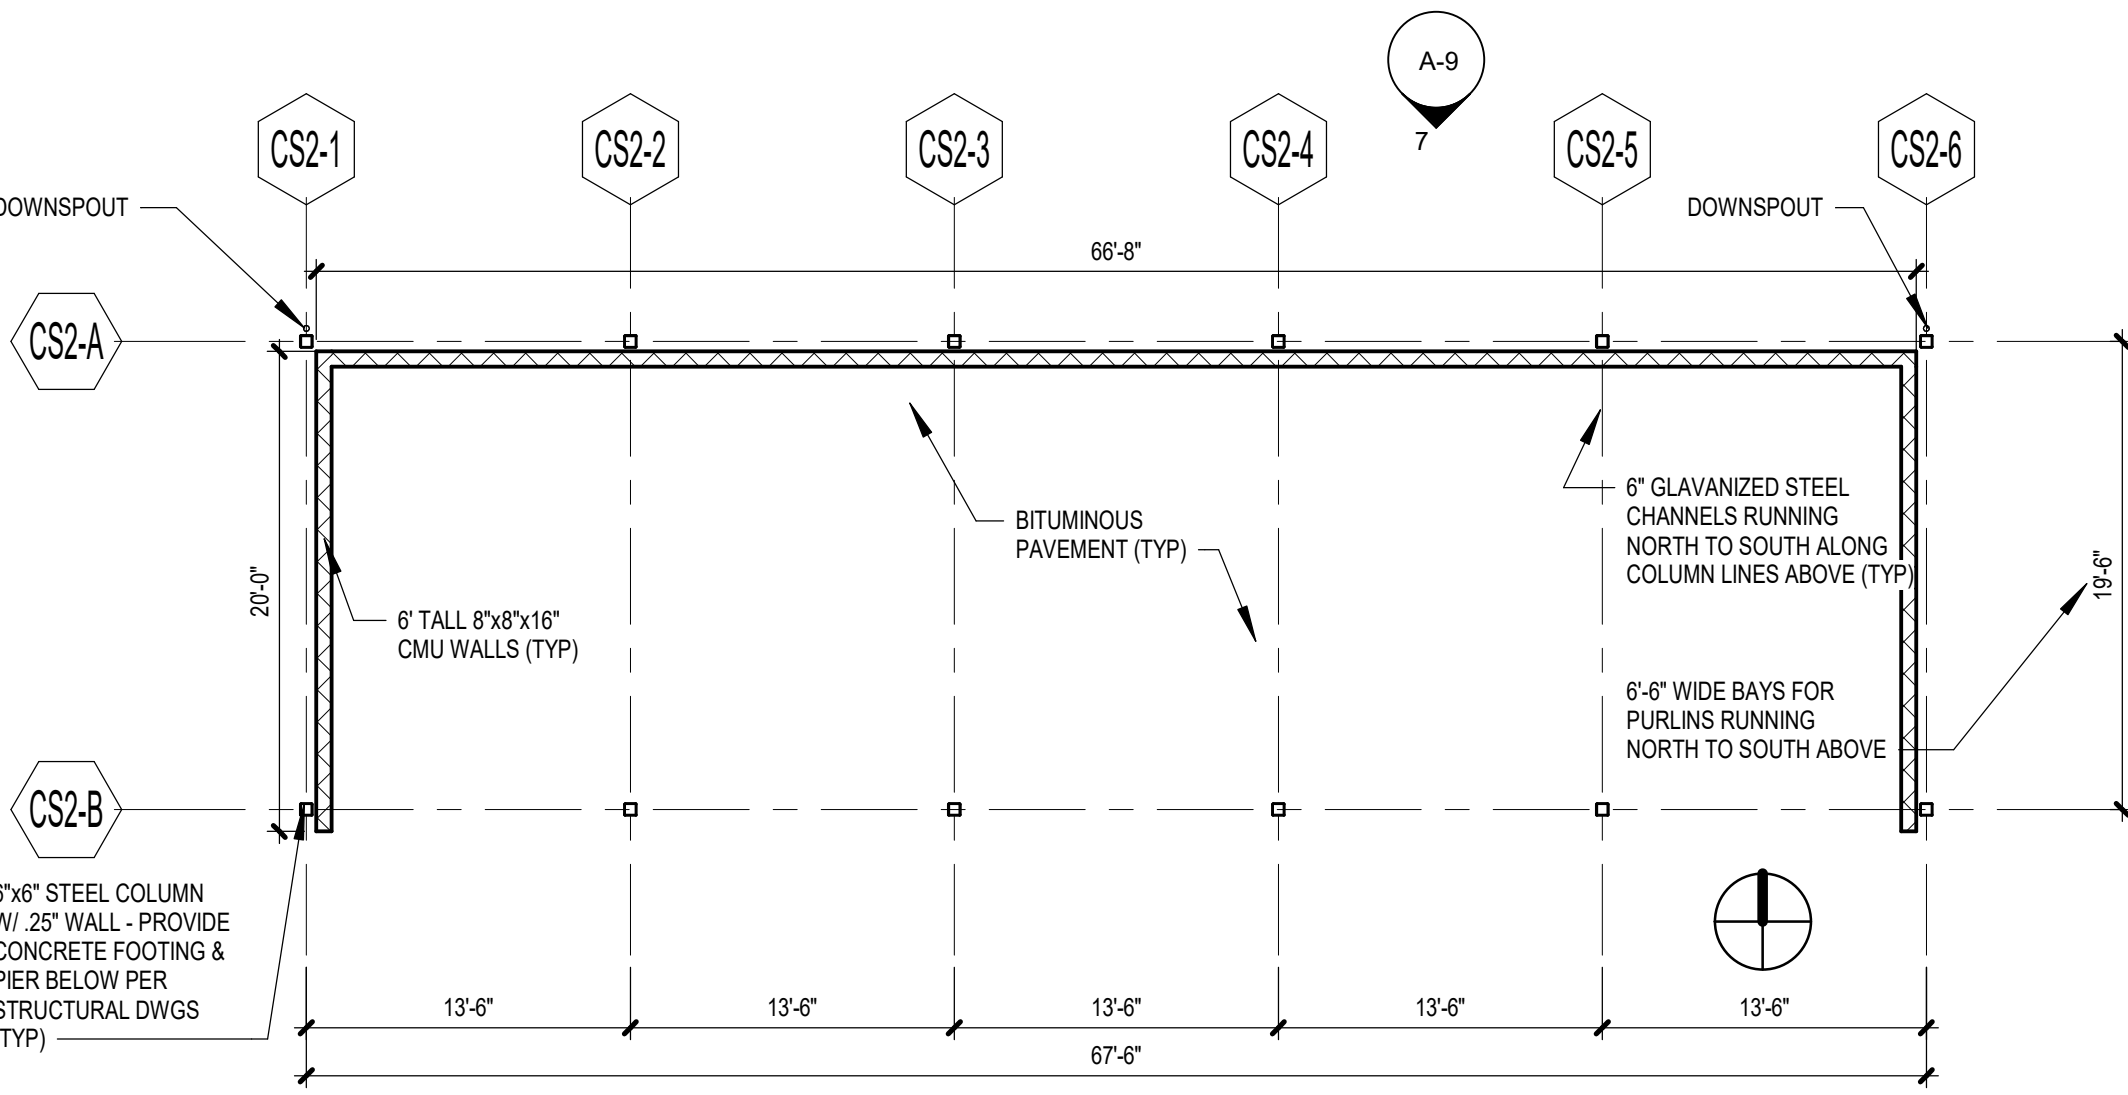


11 COVERED STORAGE #2 - FLOOR PLAN  
1/8" = 1'-0"

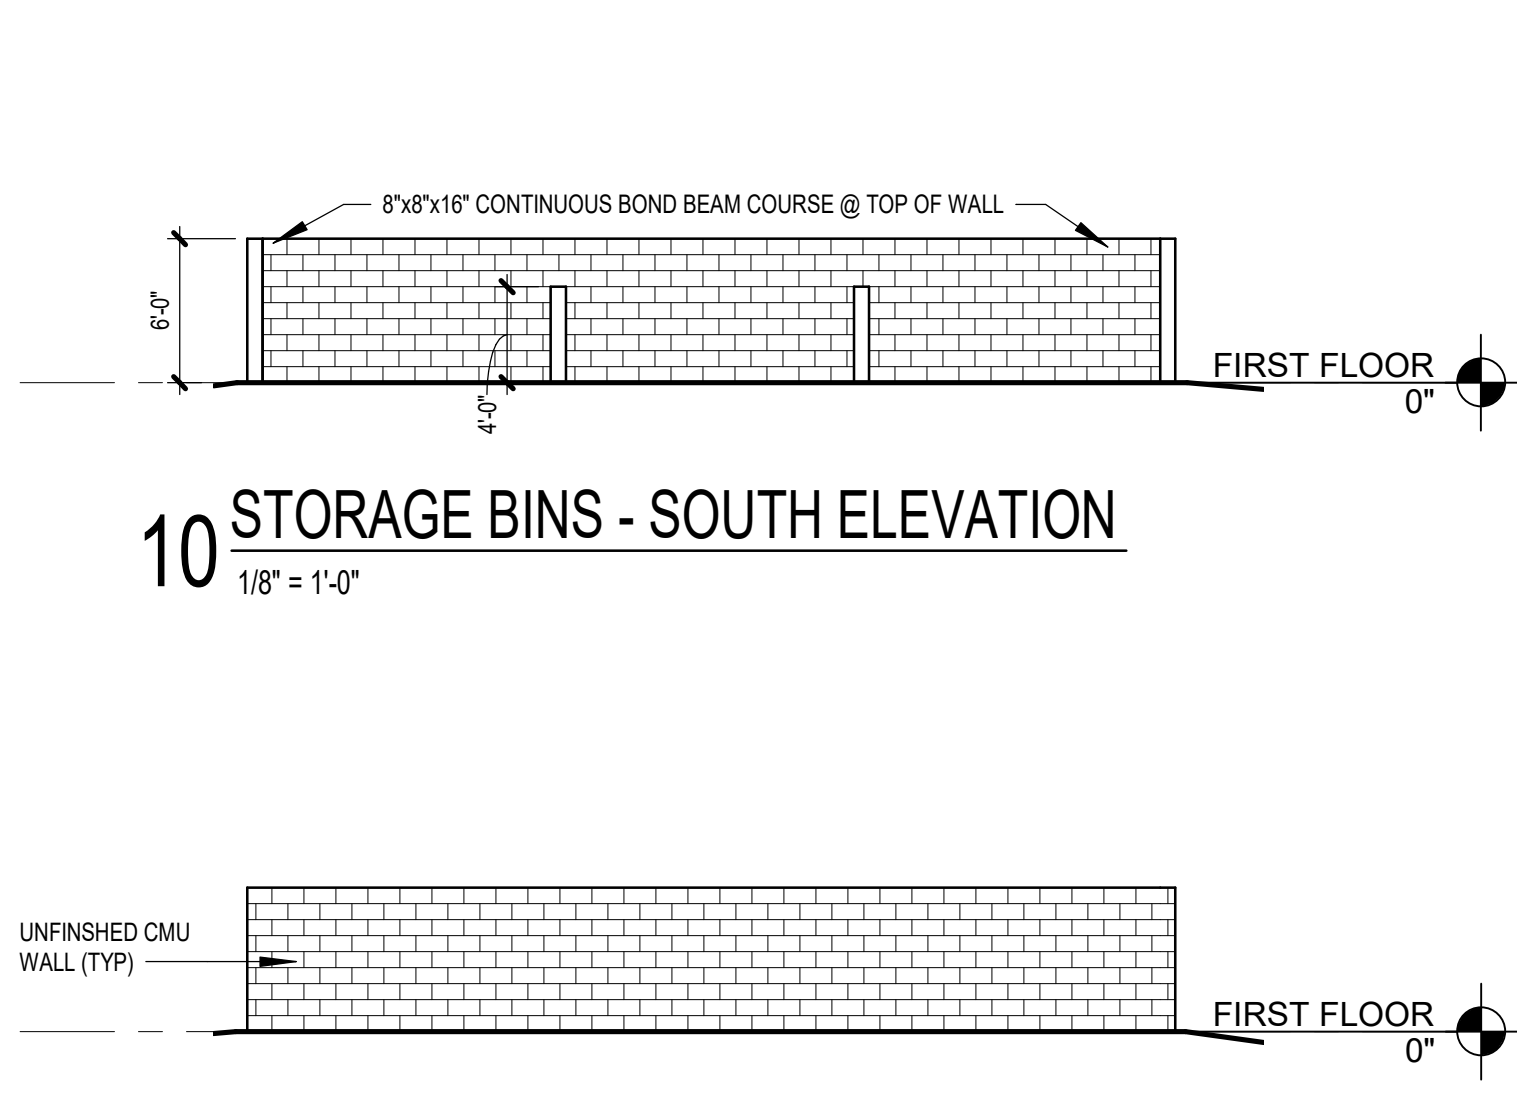


10 STORAGE BINS - SOUTH ELEVATION  
1/8" = 1'-0"

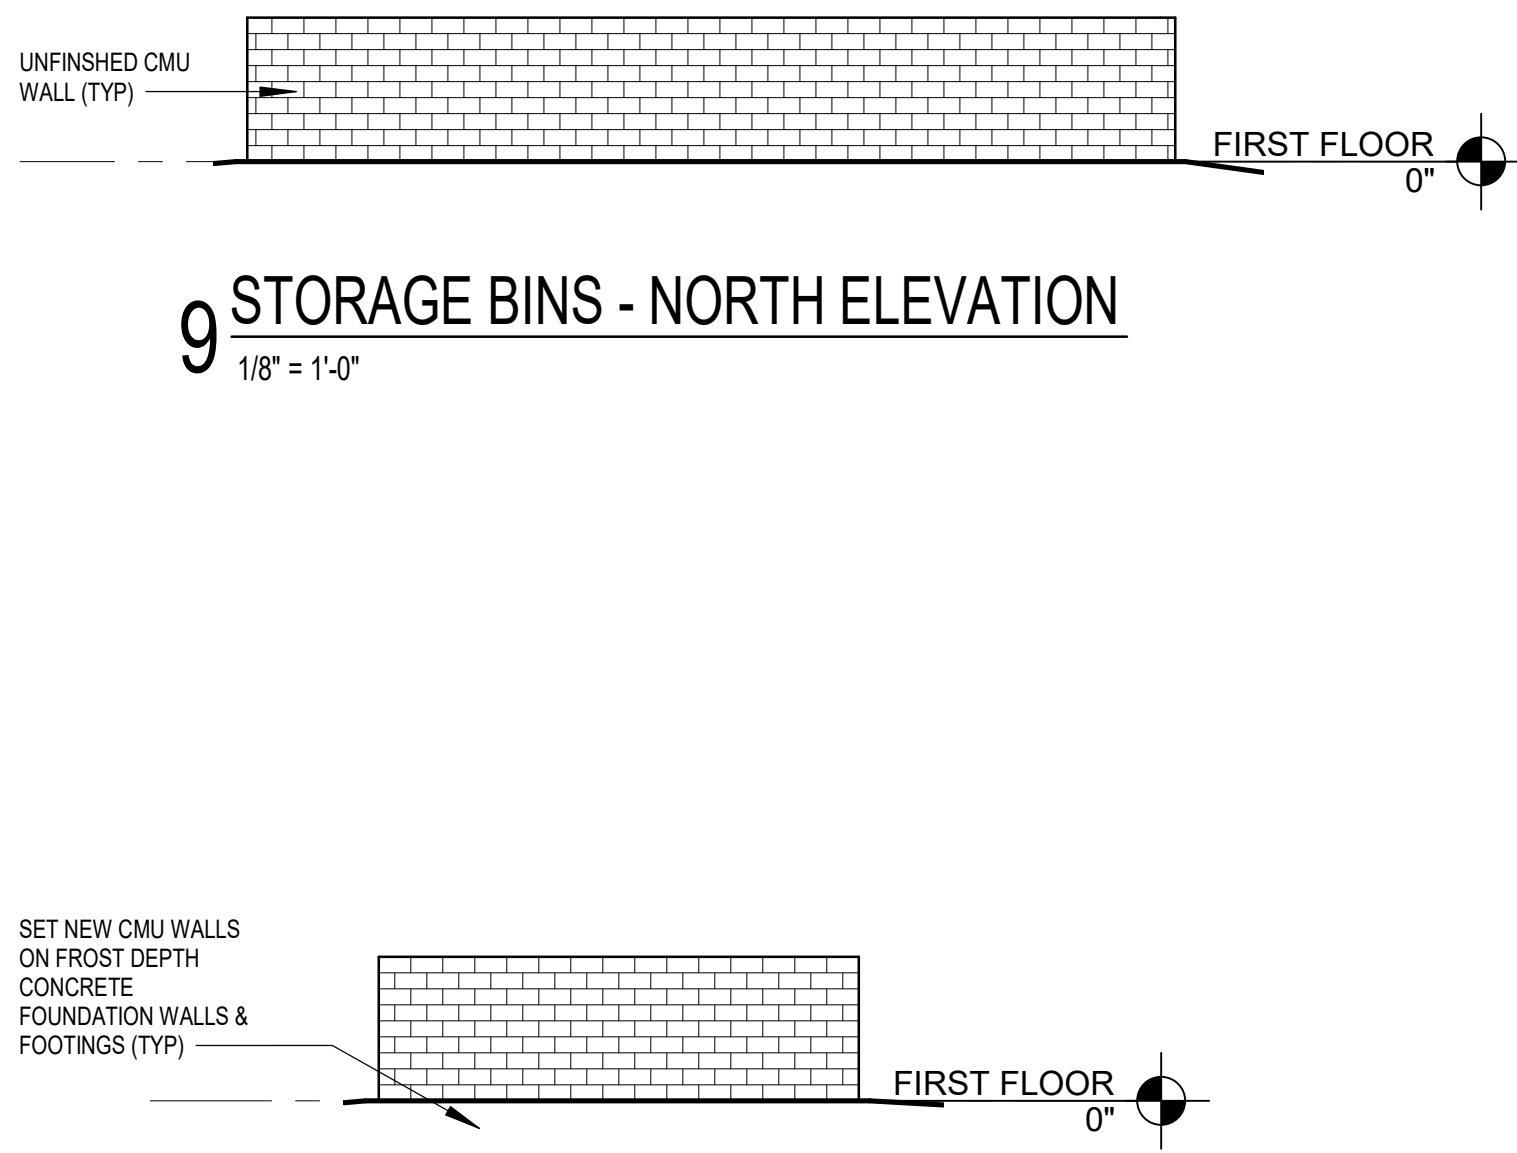


9 STORAGE BINS - NORTH ELEVATION  
1/8" = 1'-0"

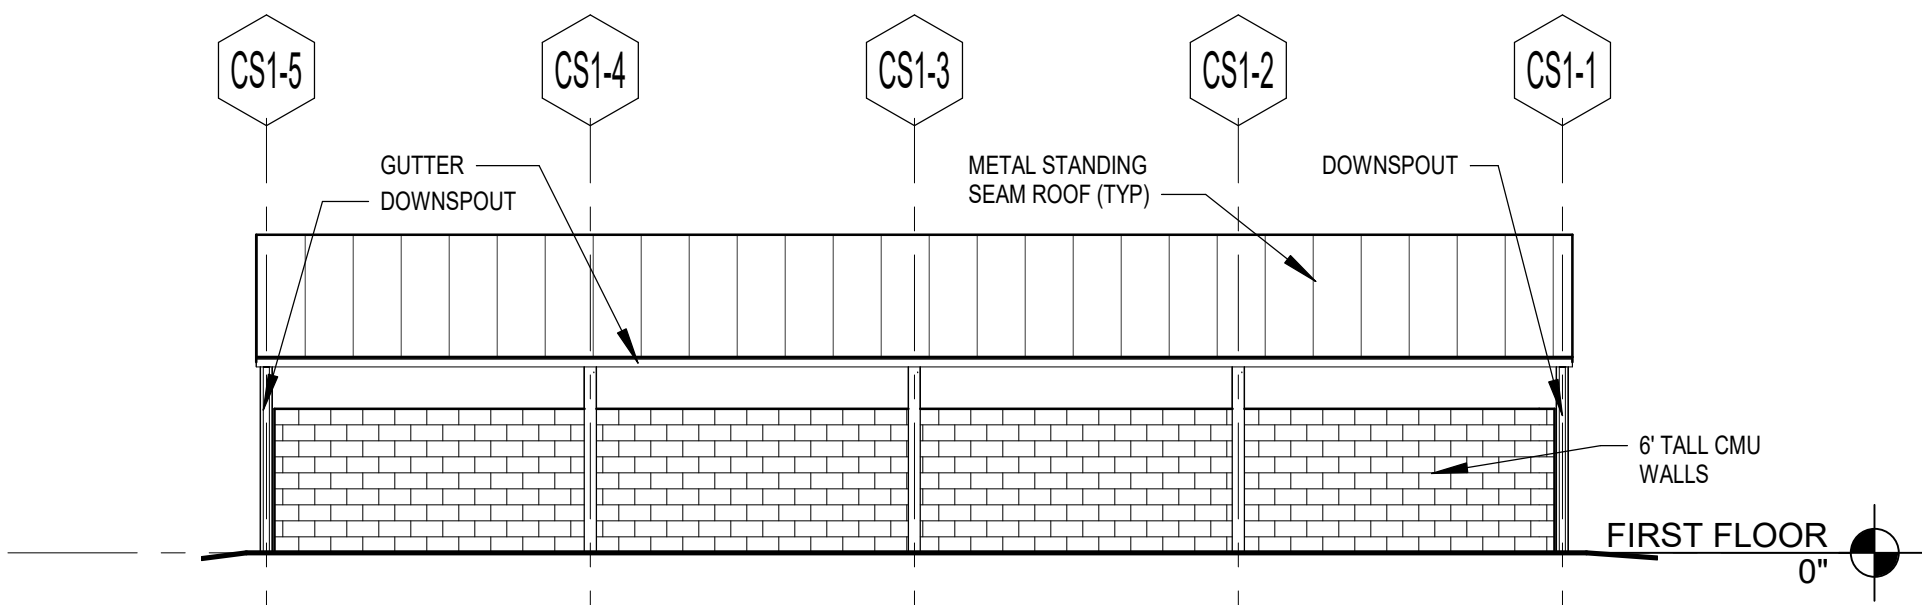


8 COVERED STORAGE #1 - WEST ELEVATION  
1/8" = 1'-0"

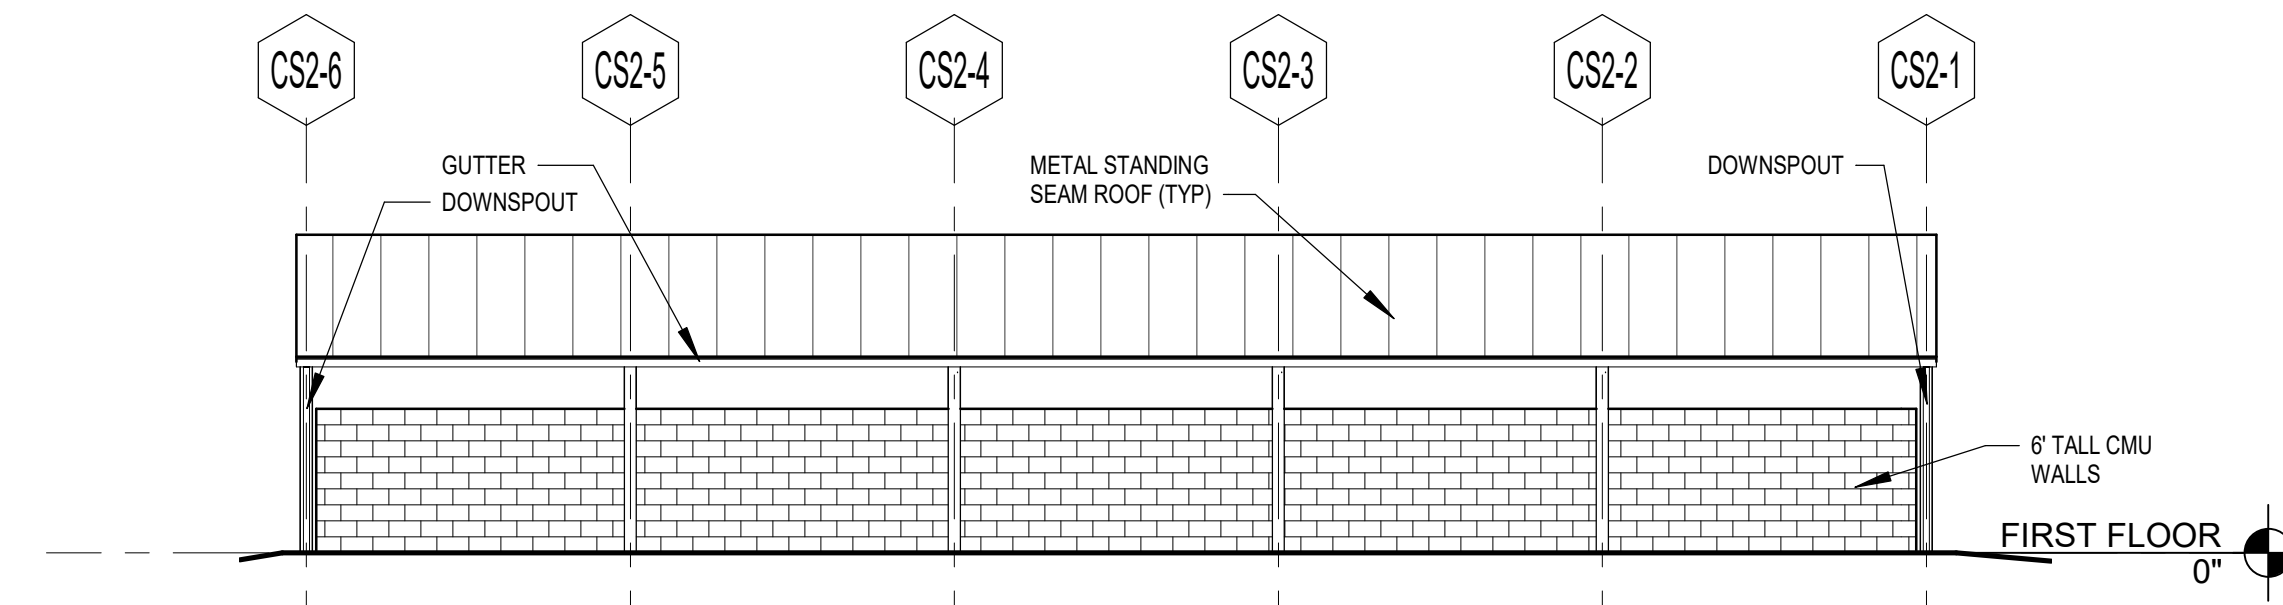


7 COVERED STORAGE #2 - NORTH ELEVATION  
1/8" = 1'-0"

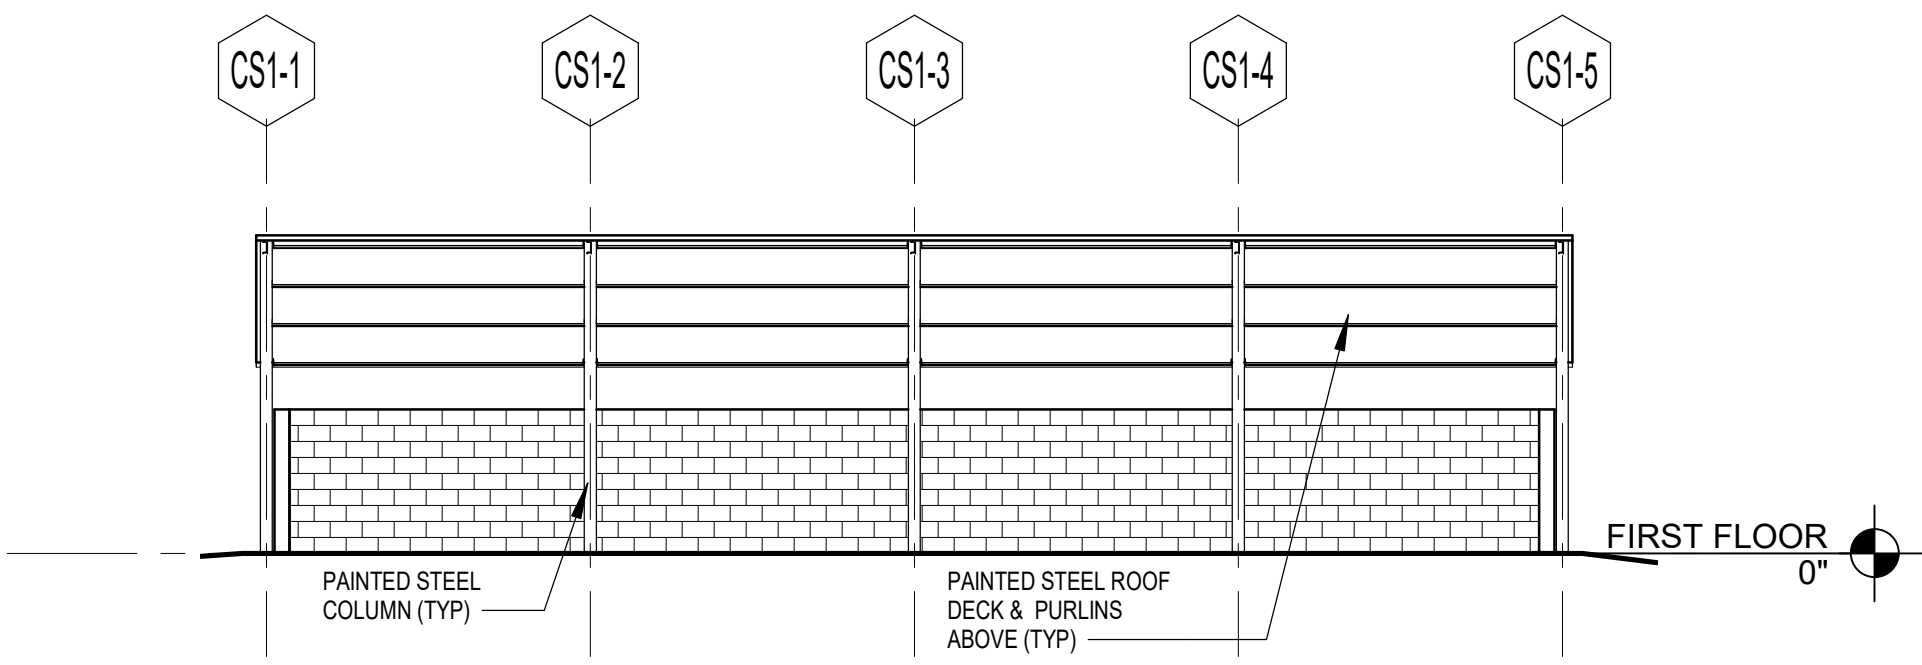


5 COVERED STORAGE #1 - EAST ELEVATION  
1/8" = 1'-0"

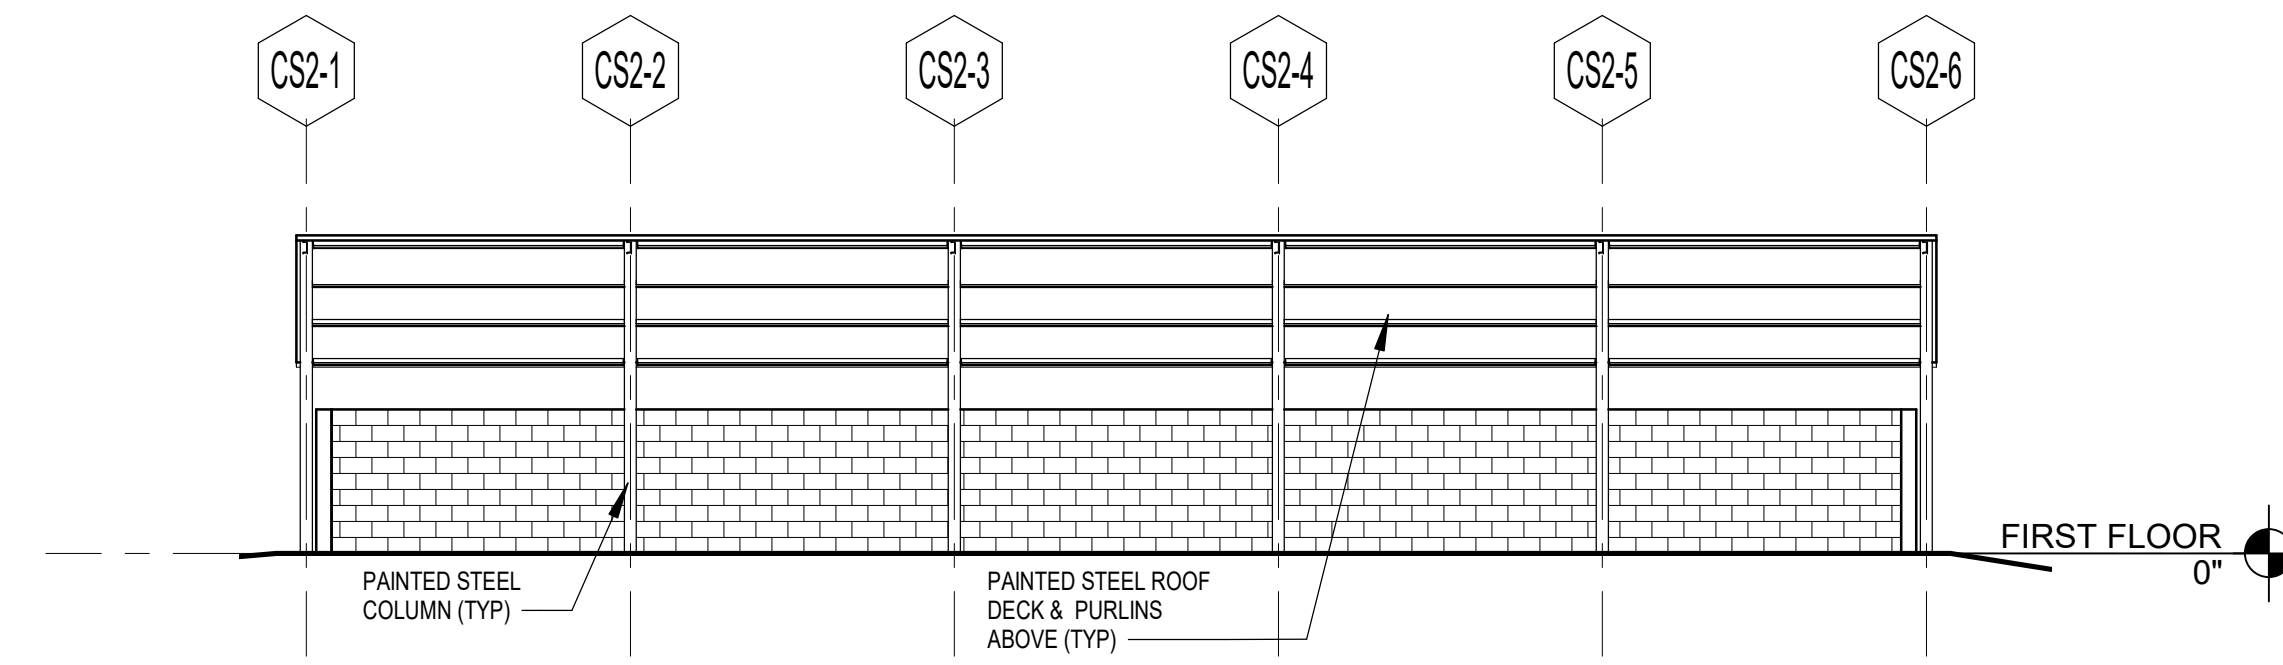


4 COVERED STORAGE #2 - SOUTH ELEVATION  
1/8" = 1'-0"

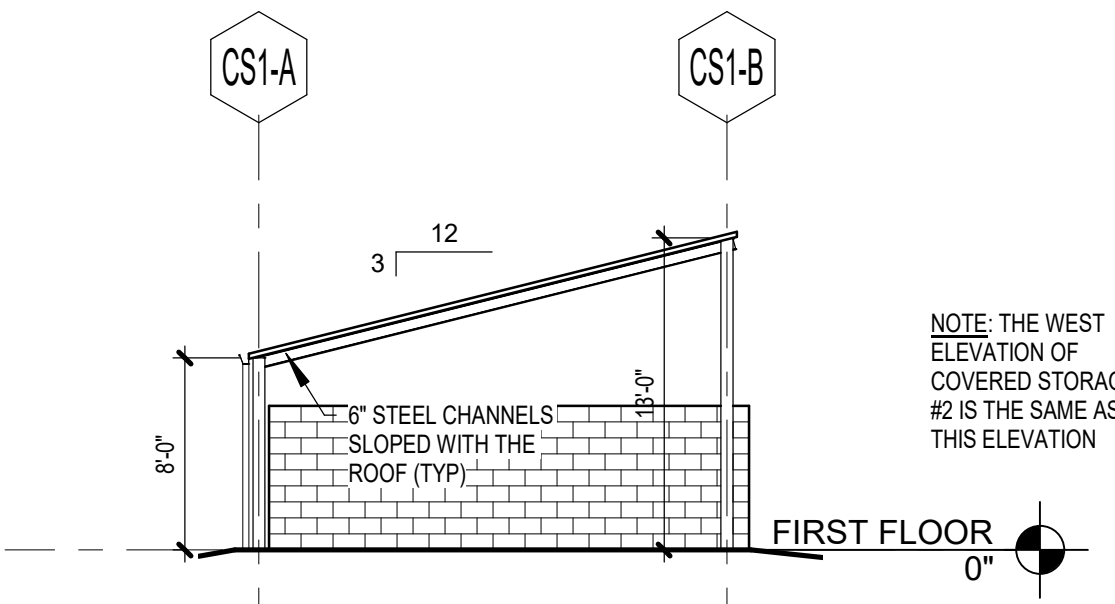


3 COVERED STORAGE #1 - SOUTH ELEVATION  
1/8" = 1'-0"

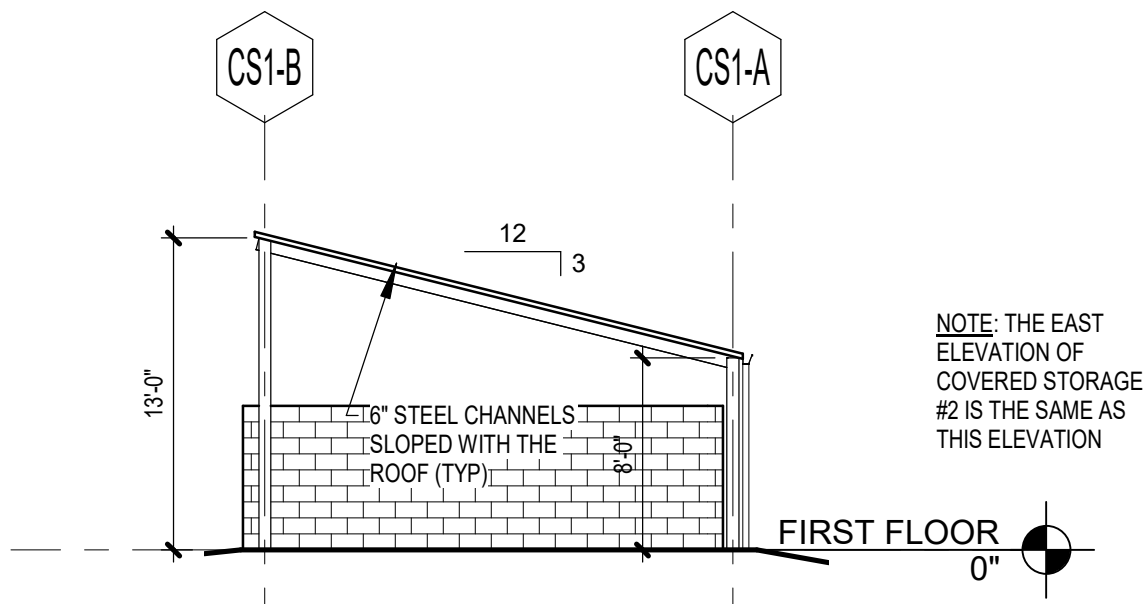

2 COVERED STORAGE #1 - NORTH ELEVATION  
1/8" = 1'-0"

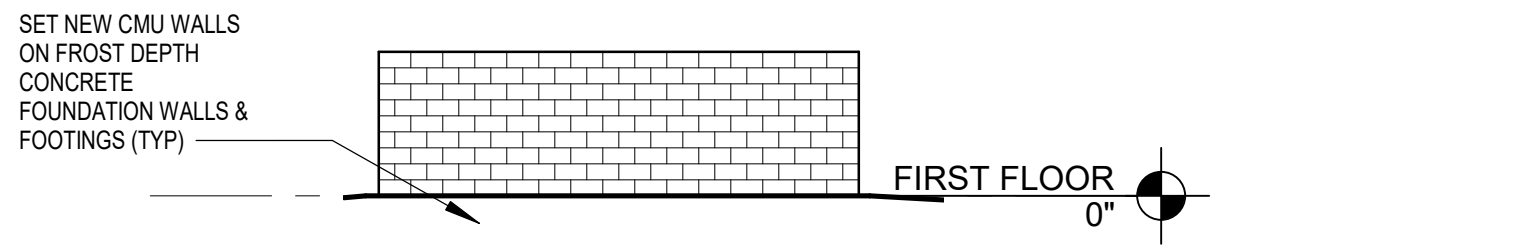

6 STORAGE BINS - WEST ELEVATION  
1/8" = 1'-0"

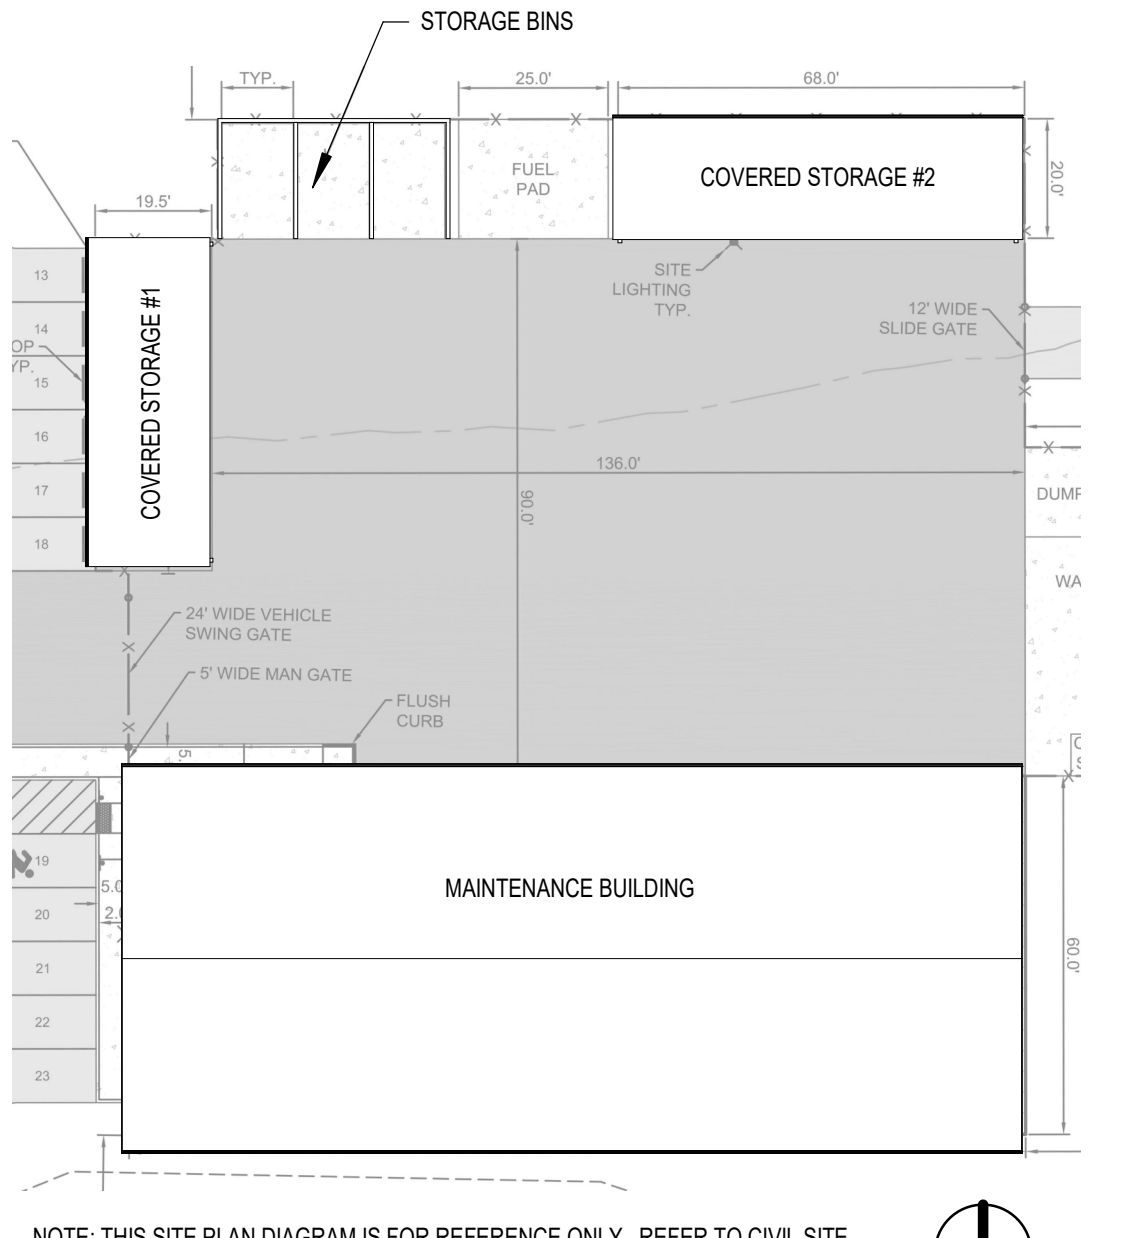

1 MAINTENANCE BUILDING SITE PLAN DIAGRAM  
1/32" = 1'-0"

NOT FOR  
CONSTRUCTION

P.I.C. \_\_\_\_\_ L.D. \_\_\_\_\_  
P.M. \_\_\_\_\_ P.A. \_\_\_\_\_

ISSUE AUGUST 16, 2019  
JOB H18064.00 PHASE 14  
DRAWN BMS  
SCALE As indicated

REVISIONS:

|    |  |
|----|--|
| 1  |  |
| 2  |  |
| 3  |  |
MAINTENANCE  
BUILDING  
ACCESSORY  
STRUCTURES

A-9