

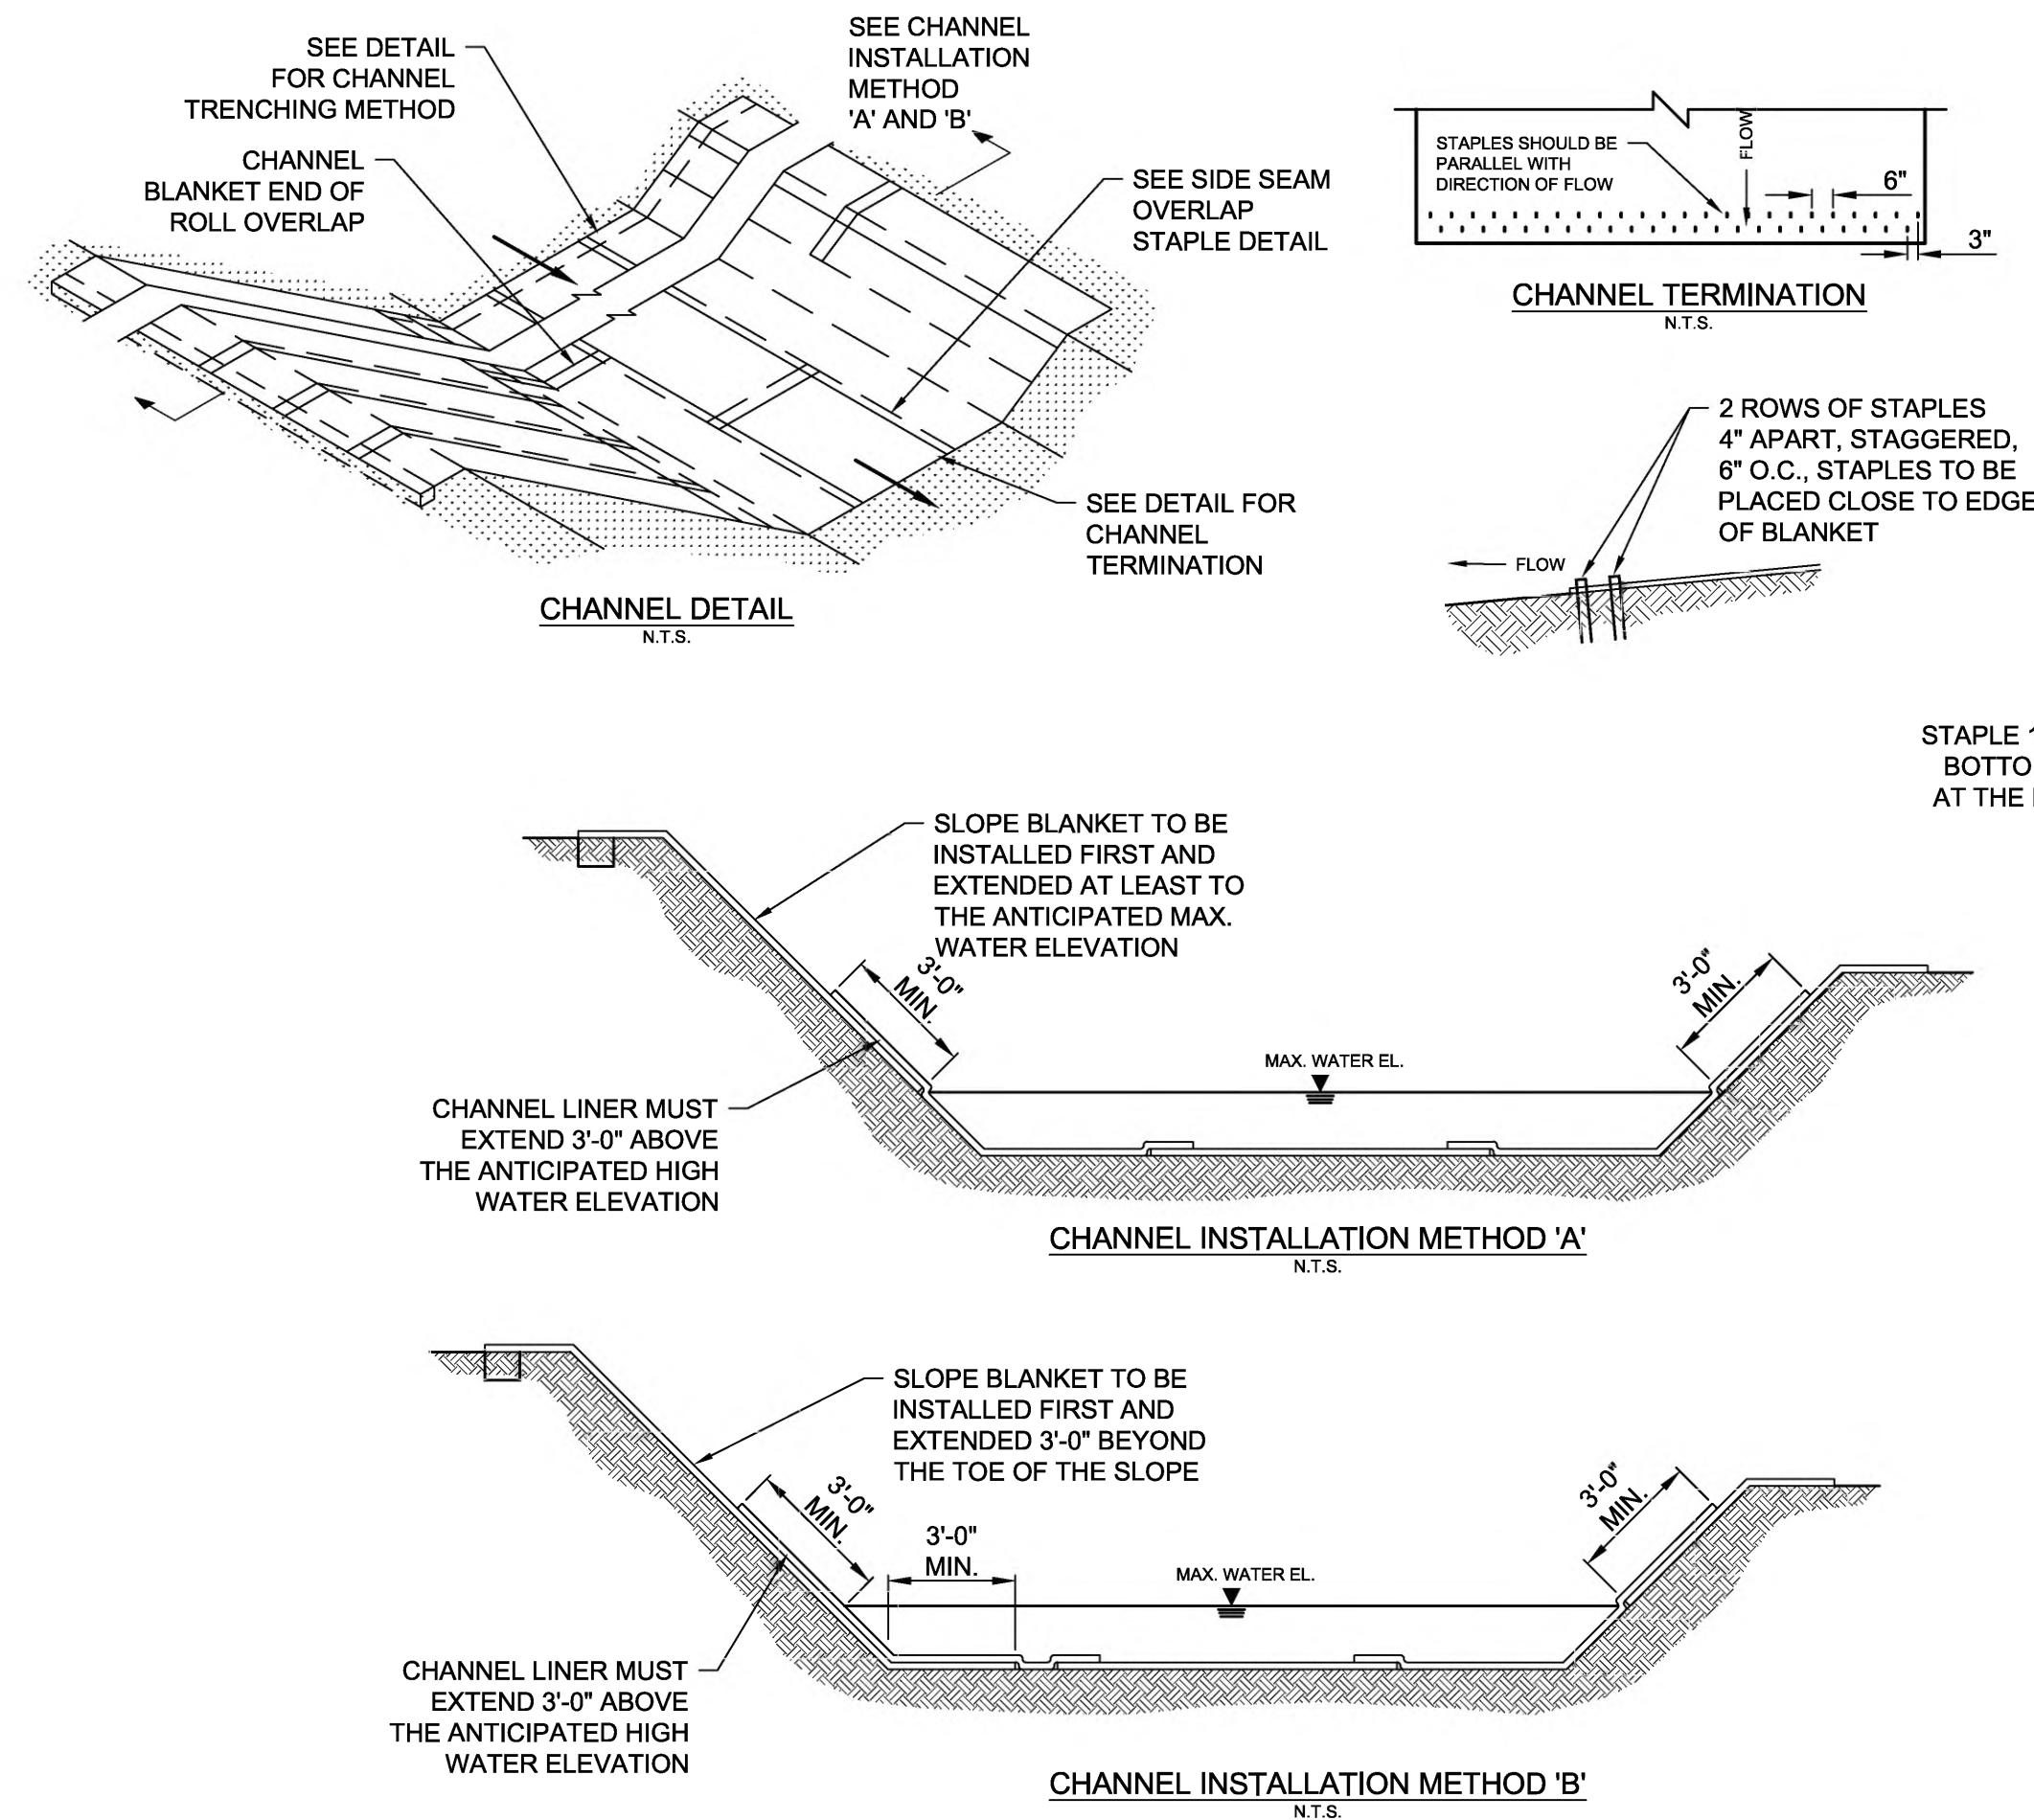


1 CONCRETE TRUCK WASH-OUT DETAIL
N.T.S.

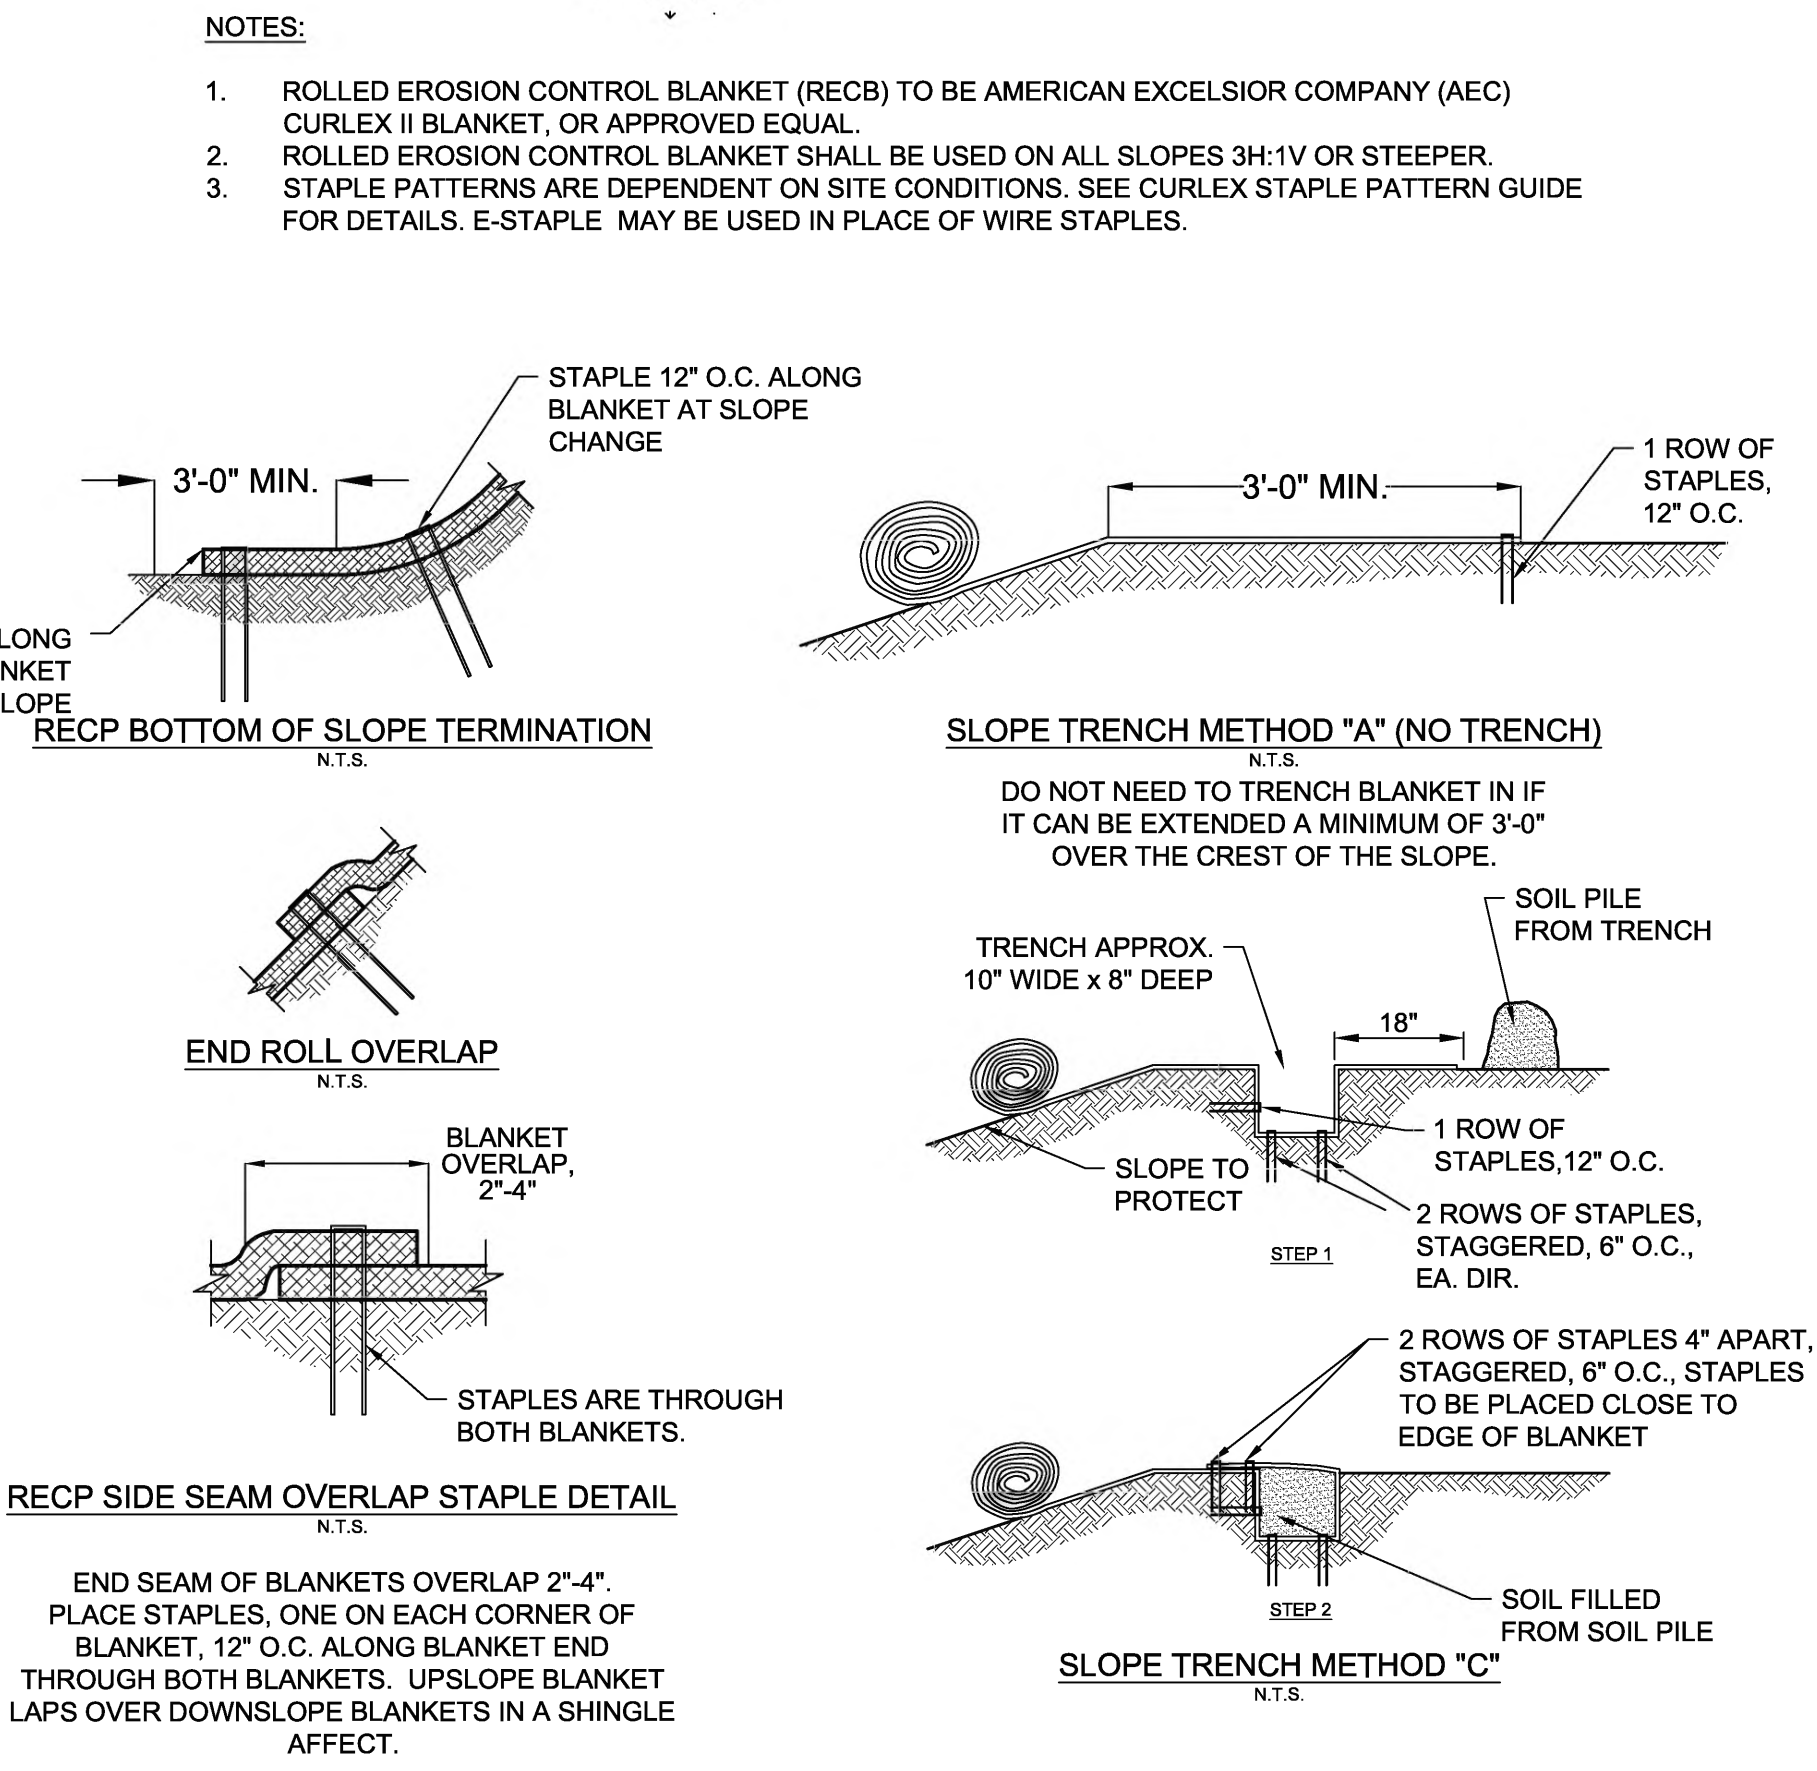

2 RECP DETAIL FOR SWALE
N.T.S.

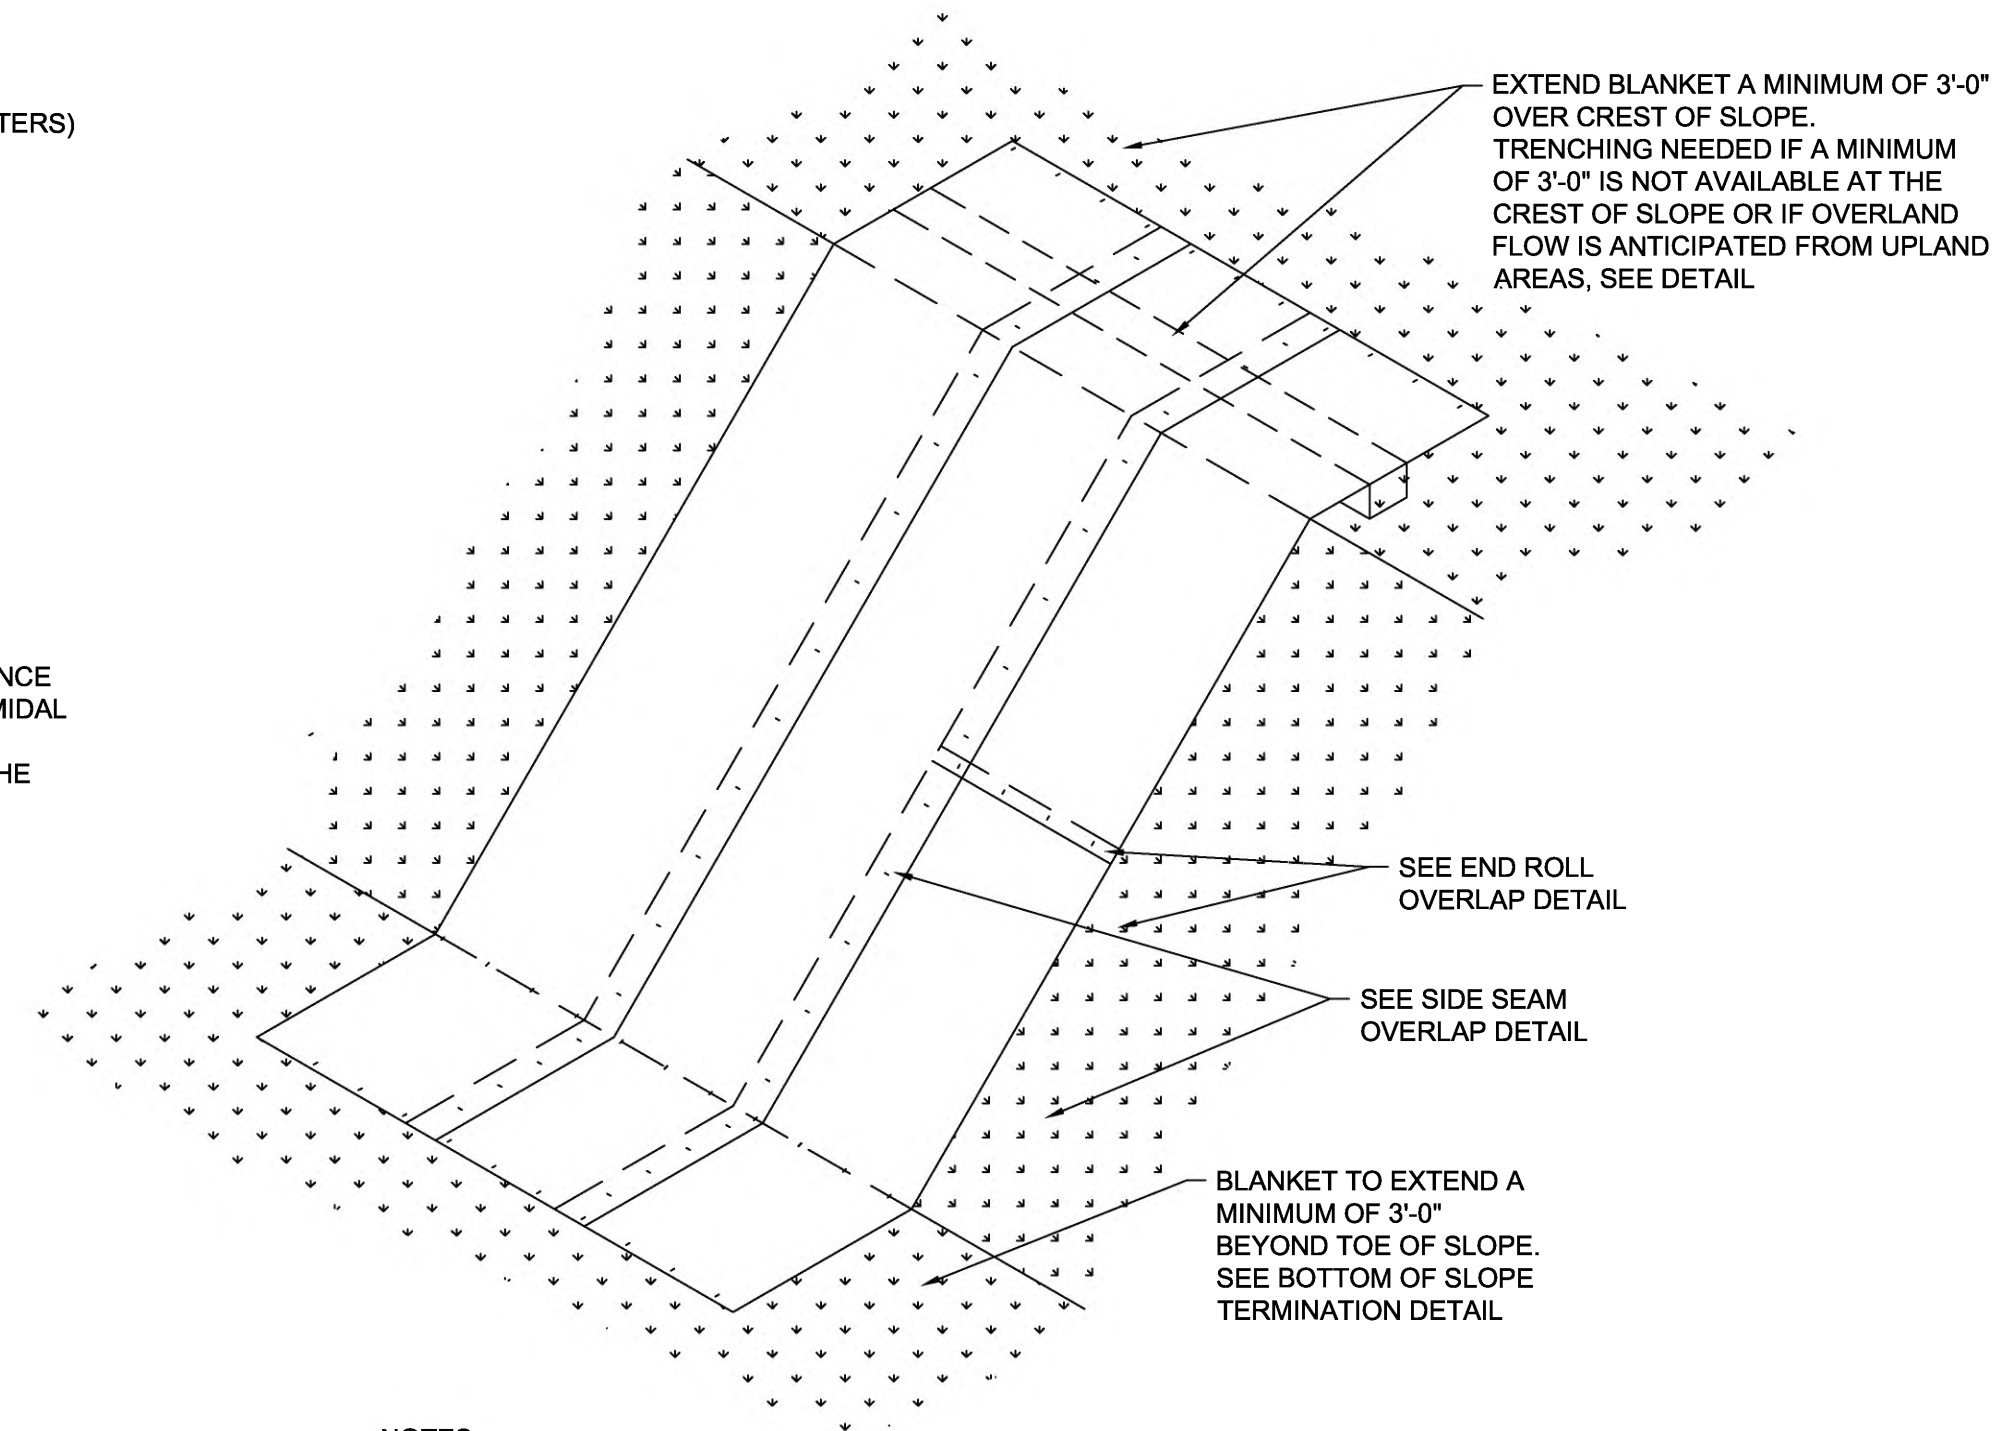

3 ROLLED EROSION CONTROL PRODUCT (RECP) DETAIL
N.T.S.

APPLICANT
EMPIRE RESORTS REAL ESTATE I, LLC
204 STATE ROUTE 17B
MONTICELLO, NY 12701

SITE/CIVIL ENGINEER



AKRF ENGINEERING, P.C.
34 SOUTH BROADWAY, SUITE 401
WHITE PLAINS, NY 10601
(914) 949-7336

SURVEYOR

CONTRACTORS' LINE & GRADE
SOUTH, LLC
23 NEPPERHAN AVENUE
ELMSFORD, NY 10523
(914) 347-3141

SURVEYOR

INSITE ENGINEERING, SURVEYING, &
LANDSCAPE ARCHITECTURE, P.C.
3 GARRET PLACE
CARMEL, NY, 10512
(845) 225-9690



SONNY KONG, P.E.

REVISIONS		
No.	DATE	DESCRIPTION
PROJECT		
MONSTER GOLF MAINTENANCE BUILDING FINAL DESIGN		
DRAWN BY JWH		CHECKED BY SK
SCALE AS NOTED		DATE 06/28/2019
SHEET TITLE		
DETAILS		
SHEET NO.		
C-902		
SHEET 11 OF 18		