




1 WEST ELEVATION WALL SECTION
 SCALE: 1-1/2" = 1'-0"
 REFER TO 2/A7 FOR NOTES AND DIMENSIONS U.O.N.

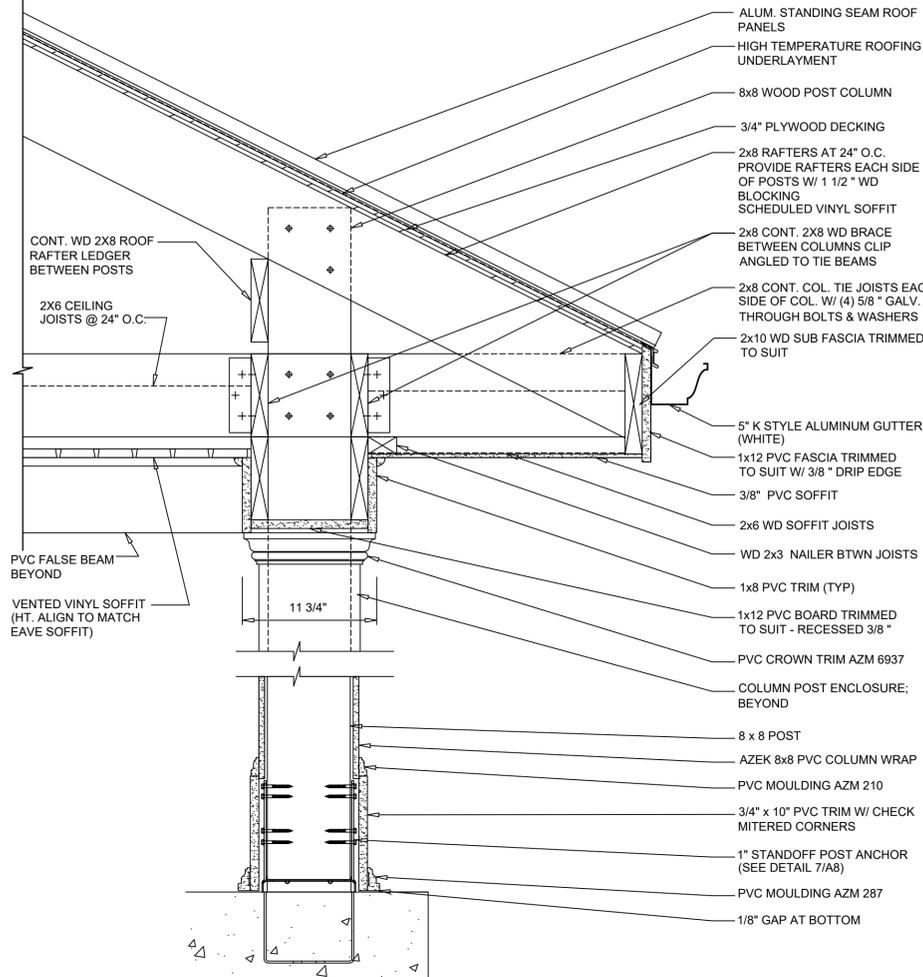


2 PORCH / ROOF EAVE & BASE SECTION
 SCALE: 1-1/2" = 1'-0"

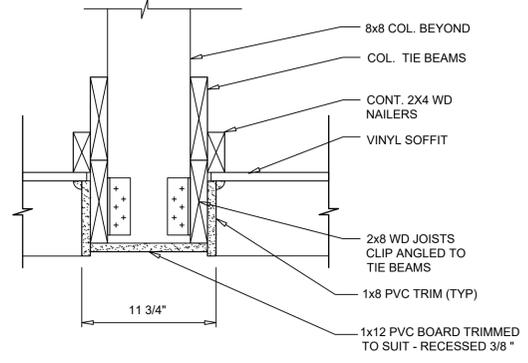


3 CEILING FALSE BEAM SECTION
 SCALE: 1-1/2" = 1'-0"
 REFER TO 2/A7 FOR NOTES AND DIMENSIONS U.O.N.

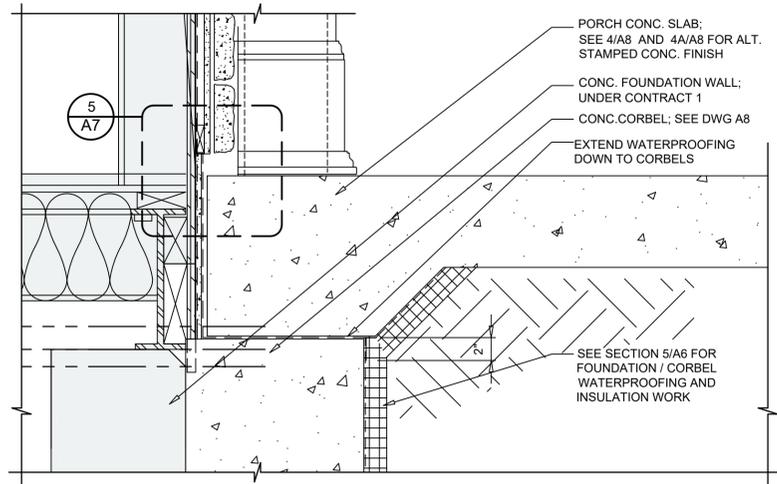


4 WEST ELEVATION BASE WALL SECTION
 SCALE: 1-1/2" = 1'-0"
 REFER TO 1/A7 FOR NOTES AND DIMENSIONS U.O.N.

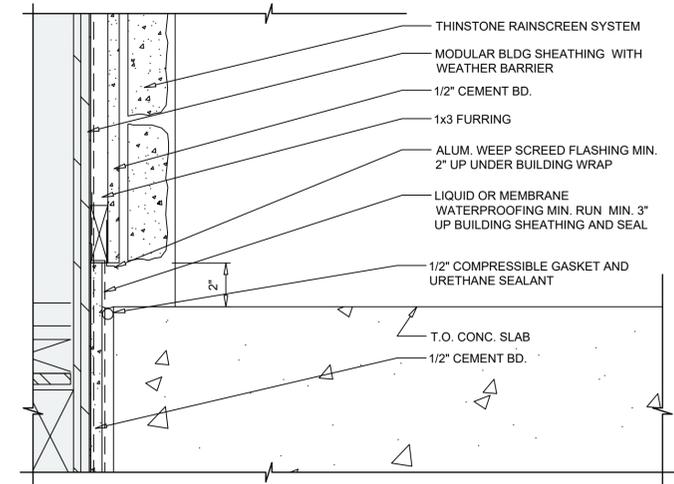

5 THINSTONE BASE DETAIL
 SCALE: 1-1/2" = 1'-0"
 REFER TO 1/A7 FOR NOTES AND DIMENSIONS U.O.N.

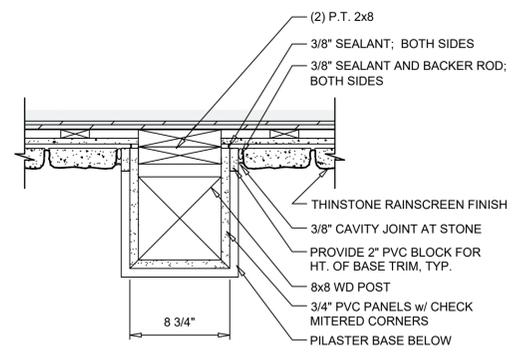

6 PORCH PILASTER PLAN DETAIL
 SCALE: 1-1/2" = 1'-0"
 REFER TO 1/A7 FOR NOTES AND DIMENSIONS U.O.N.

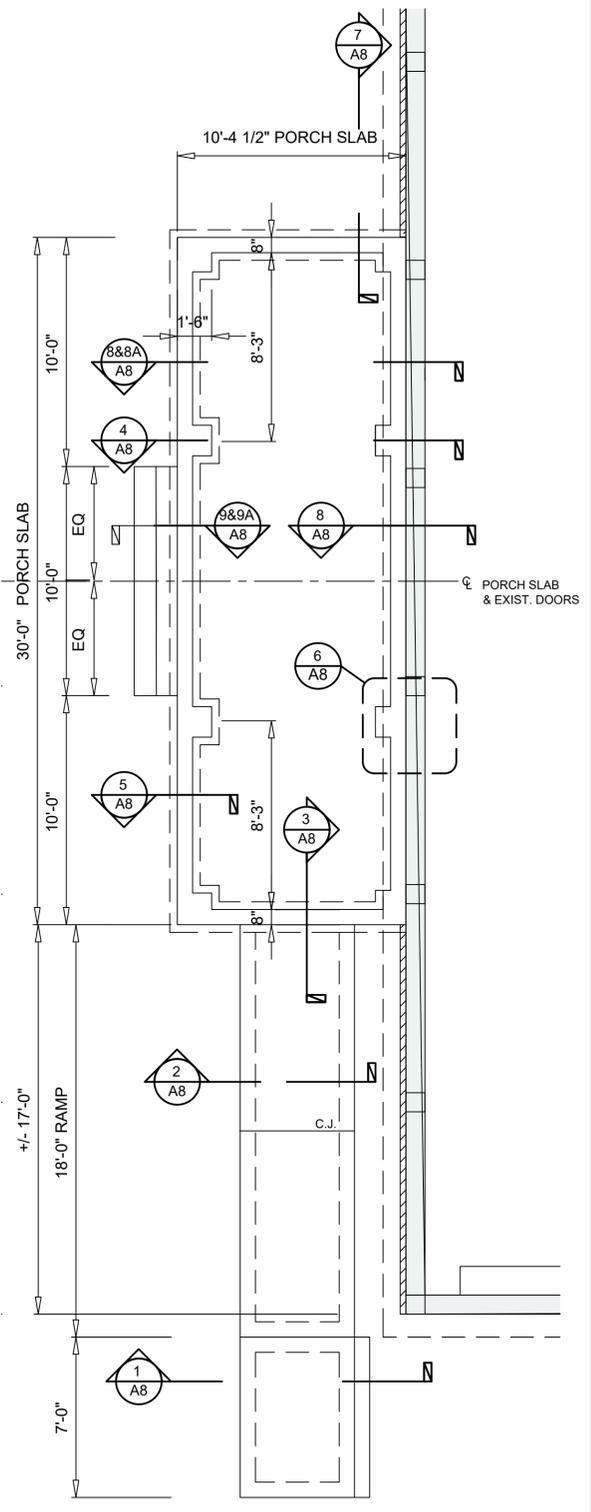

7 ENLARGED PORCH FOUNDATION PLAN
 SCALE: 1/4" = 1'-0"

LEGEND:

	MODULAR BUILDING (BY OTHERS) AND CONTRACT 1 FOUNDATION (EXISTING)
--	---

NO.	DATE	REVISION	INT.

UNAUTHORIZED ALTERATION OR ADDITION TO THIS DOCUMENT IS A VIOLATION OF SECTION 7209 OF THE NEW YORK STATE EDUCATION LAW.	
PROJECT ENGINEER: AE	DRAWN BY: DB
DESIGNED BY: BA	CHECKED BY: BAWDM



TOWN OF BLOOMING GROVE
 ORANGE COUNTY NEW YORK
LASSER PARK SENIOR CENTER

CONTRACT 2
SECTIONS AND DETAILS
 ARCHITECTURAL

PROJECT NO. 5708	DRAWING NO. A7
DATE: AUGUST 2023	SCALE: AS NOTED

P:\5708-BG-Senior Center\Contract 2\dwg\arch\5708-A7-DETAILS.dwg, A7, 6/28/2023, 5:08:57 PM, jsteph