




1
A9
WEST ELEVATION
ENTRY VESTIBULE JAMB
SCALE: 1-1/2" = 1'-0"
REFER TO 1/A7 FOR NOTES
AND DIMENSIONS U.O.N.

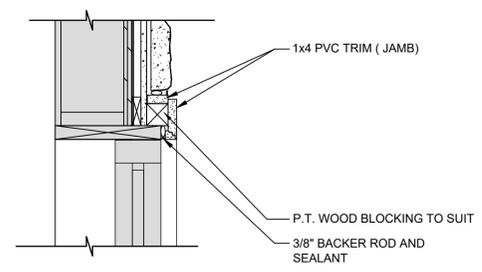


3
A9
WEST ELEVATION
WINDOW JAMB
SCALE: 1-1/2" = 1'-0"
REFER TO 1/A9 FOR NOTES
AND DIMENSIONS U.O.N.

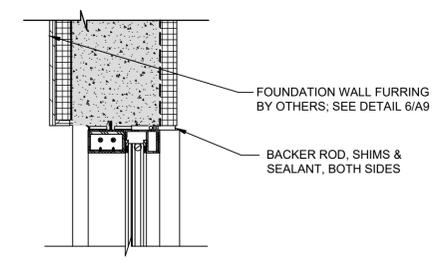


5
A9
EAST ELEVATION
WINDOW JAMB
SCALE: 1-1/2" = 1'-0"

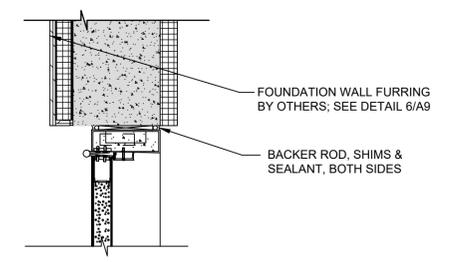


7
A9
EAST ELEVATION
DOOR JAMB (EXTERIOR)
SCALE: 1-1/2" = 1'-0"

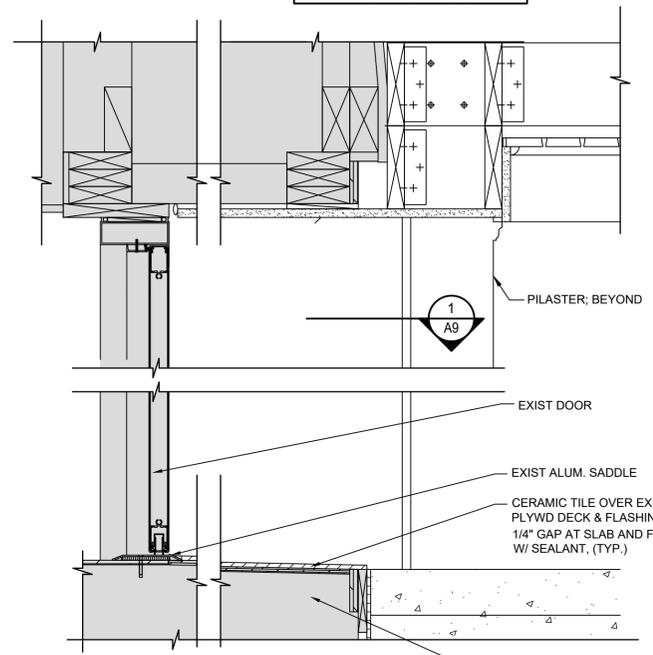


2
A9
WEST ELEVATION
ENTRY VESTIBULE SECTION
SCALE: 1-1/2" = 1'-0"

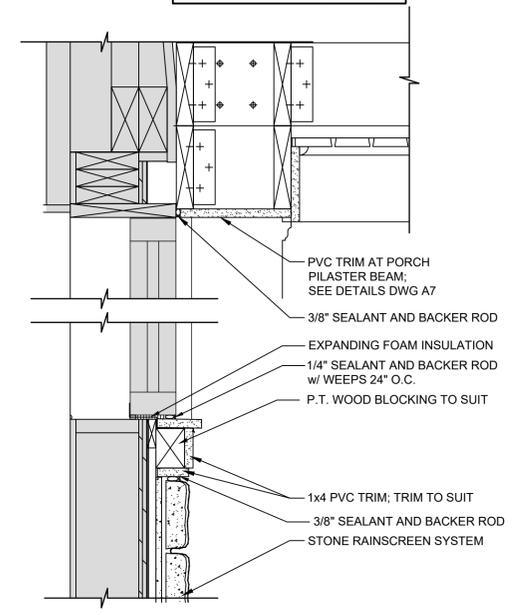


4
A9
WEST ELEVATION
WINDOW HEAD AND SILL
SCALE: 1-1/2" = 1'-0"

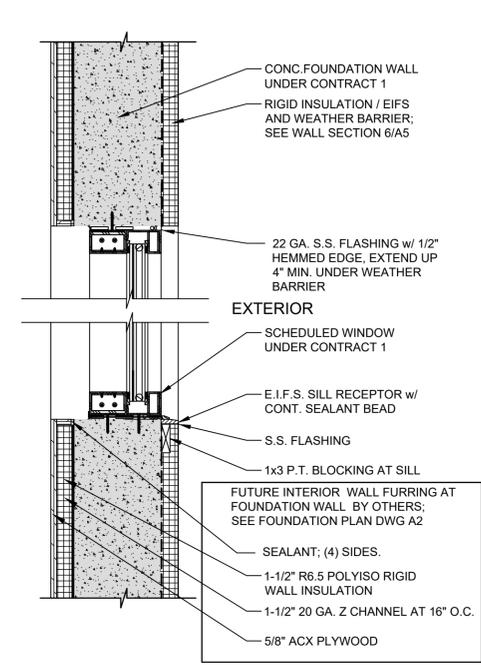


6
A9
EAST ELEVATION
WINDOW HEAD AND SILL
SCALE: 1-1/2" = 1'-0"

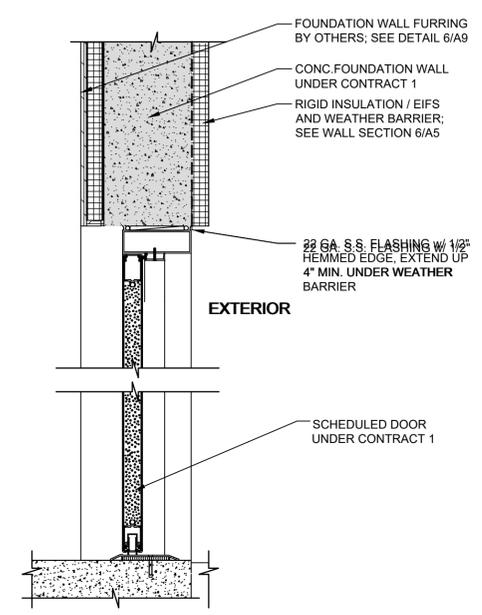


8
A9
EAST ELEVATION
DOOR HEAD AND THRESHOLD
SCALE: 1-1/2" = 1'-0"

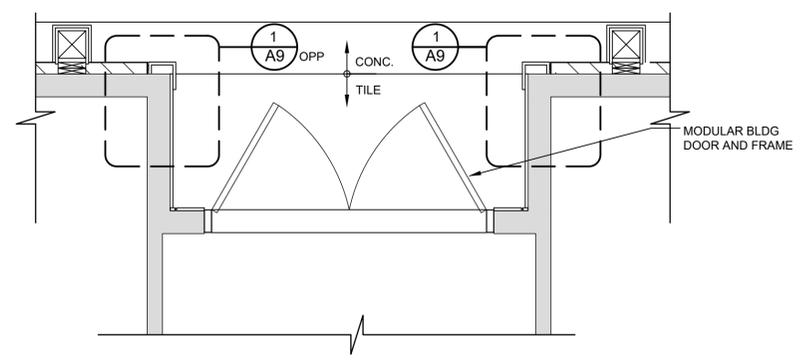

9
A9
WEST ELEVATION
ENTRY VESTIBULE PLAN
SCALE: 1/2" = 1'-0"

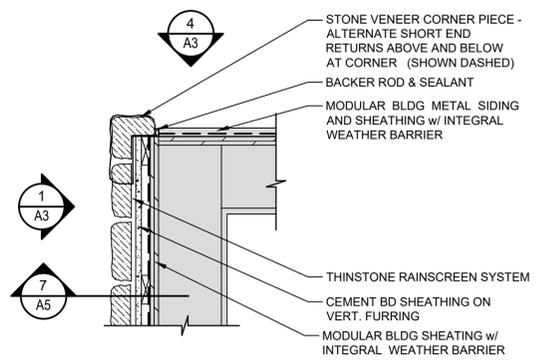

10
A9
WEST ELEVATION
PLAN SECTION
SCALE: 1-1/2" = 1'-0"
REFER TO 1/A7 FOR NOTES
AND DIMENSIONS U.O.N.

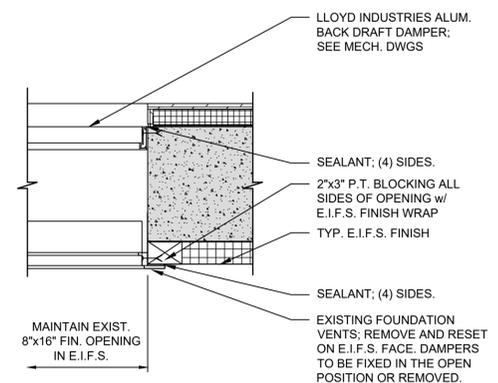

11
A9
LOUVER OPENING JAMB
SCALE: 1-1/2" = 1'-0"

LEGEND:

	MODULAR BUILDING (BY OTHERS) AND CONTRACT 1 FOUNDATION (EXISTING)
--	---

NO.	DATE	REVISION	INT.



UNAUTHORIZED ALTERATION OR ADDITION TO THIS DOCUMENT IS A VIOLATION OF SECTION 7209 OF THE NEW YORK STATE EDUCATION LAW.

PROJECT ENGINEER: **AE**
DRAWN BY: **MMD**

DESIGNED BY: **MMD**
CHECKED BY: **MMD**



TOWN OF BLOOMING GROVE
ORANGE COUNTY NEW YORK

LASSER PARK SENIOR CENTER

CONTRACT 2

SECTIONS AND DETAILS
ARCHITECTURAL

PROJECT NO. 5708	DRAWING NO. A9
DATE: AUGUST 2023	
SCALE: AS NOTED	

F:\5708-BC-Senior Center\Contract 2\dwg\arch\5708-A9-DETAILS.dwg, A9, 02/28/2023, 5:09:07 PM, jstephan