


A1 SITE PLAN  
1"=20'

PLAN KEYNOTES (7)

- PROPOSED CONCRETE CURBED WALK, SEE DETAIL ON SHEET C-501.2 AND THE FOLLOWING REQUIREMENTS:  
LONGITUDINAL SLOPE: 4.5% MAX.  
CROSS SLOPE: 1.8% MAX.
- PROPOSED PAINTED 4" WIDE SOLID WHITE STRIPE, SEE PAVEMENT MARKINGS AND NOTES ON SHEET C-501.2.
- PROPOSED PAINTED TRANSVERSE STRIPING, SEE DETAIL ON SHEET C-501.2.
- PROPOSED PAINTED 4" WIDE SOLID BLUE STRIPE, SEE PAVEMENT MARKINGS AND NOTES ON SHEET C-501.2.
- PROPOSED ADA PARKING SIGN IN CRASH PATED BOLLARD (SEE PLAN FOR VAN ACCESSIBLE SPACE, PROVIDE APPROPRIATE SIGNAGE PER DETAIL), SEE DETAIL ON SHEET C-501.2.
- PROPOSED PAINTED ADA PAVEMENT SYMBOL PER ADA SPECIFICATIONS AND DETAIL ON SHEET C-501.2.
- PROPOSED PARALLEL ADA RAMP PER ADA SPECIFICATIONS AND DETAIL ON THIS SHEET AND THE FOLLOWING REQUIREMENTS:  
LONGITUDINAL SLOPE: 0.0% MAX.  
CROSS SLOPE: 1.8% MAX.
- PROPOSED LANDING PER THE FOLLOWING REQUIREMENTS:  
SLOPE IN ANY DIRECTION: 1.5% MAX.  
LENGTH: 5.0' MIN. WIDTH: MATCH RAMP WIDTH  
LANDINGS SHALL BE PROVIDED AT ALL TOP AND BOTTOMS OF PROPOSED RAMPS.

LEGEND  
(SEE SHEET C-501.2 FOR GENERAL LEGEND)


- |  |   |
|--|---|
|  | PROPOSED STANDARD DUTY ASPHALT PAVEMENT, SEE SHEET C-501.2.   |
|  | PROPOSED CURBED CONCRETE WALK, SEE SHEET C-501.2.   |
|  | PROPOSED 3' ASPHALT PAVEMENT OVERLAY, SEE SHEET C-501.2.  |
|  | CONTRACTOR SHALL POWER WASH ALL SIDEWALKS FREE OF DEBRIS, DIRT AND STAINS, ONCE DRIED, CONTRACTOR SHALL CRACK FILL AND SEAL ALL JOINTS PER NYS DOT SPECIFICATION. |
|  | CONSTRUCTION KEYNOTE  |
|  | PROPOSED PARKING SPACE NUMBER   |

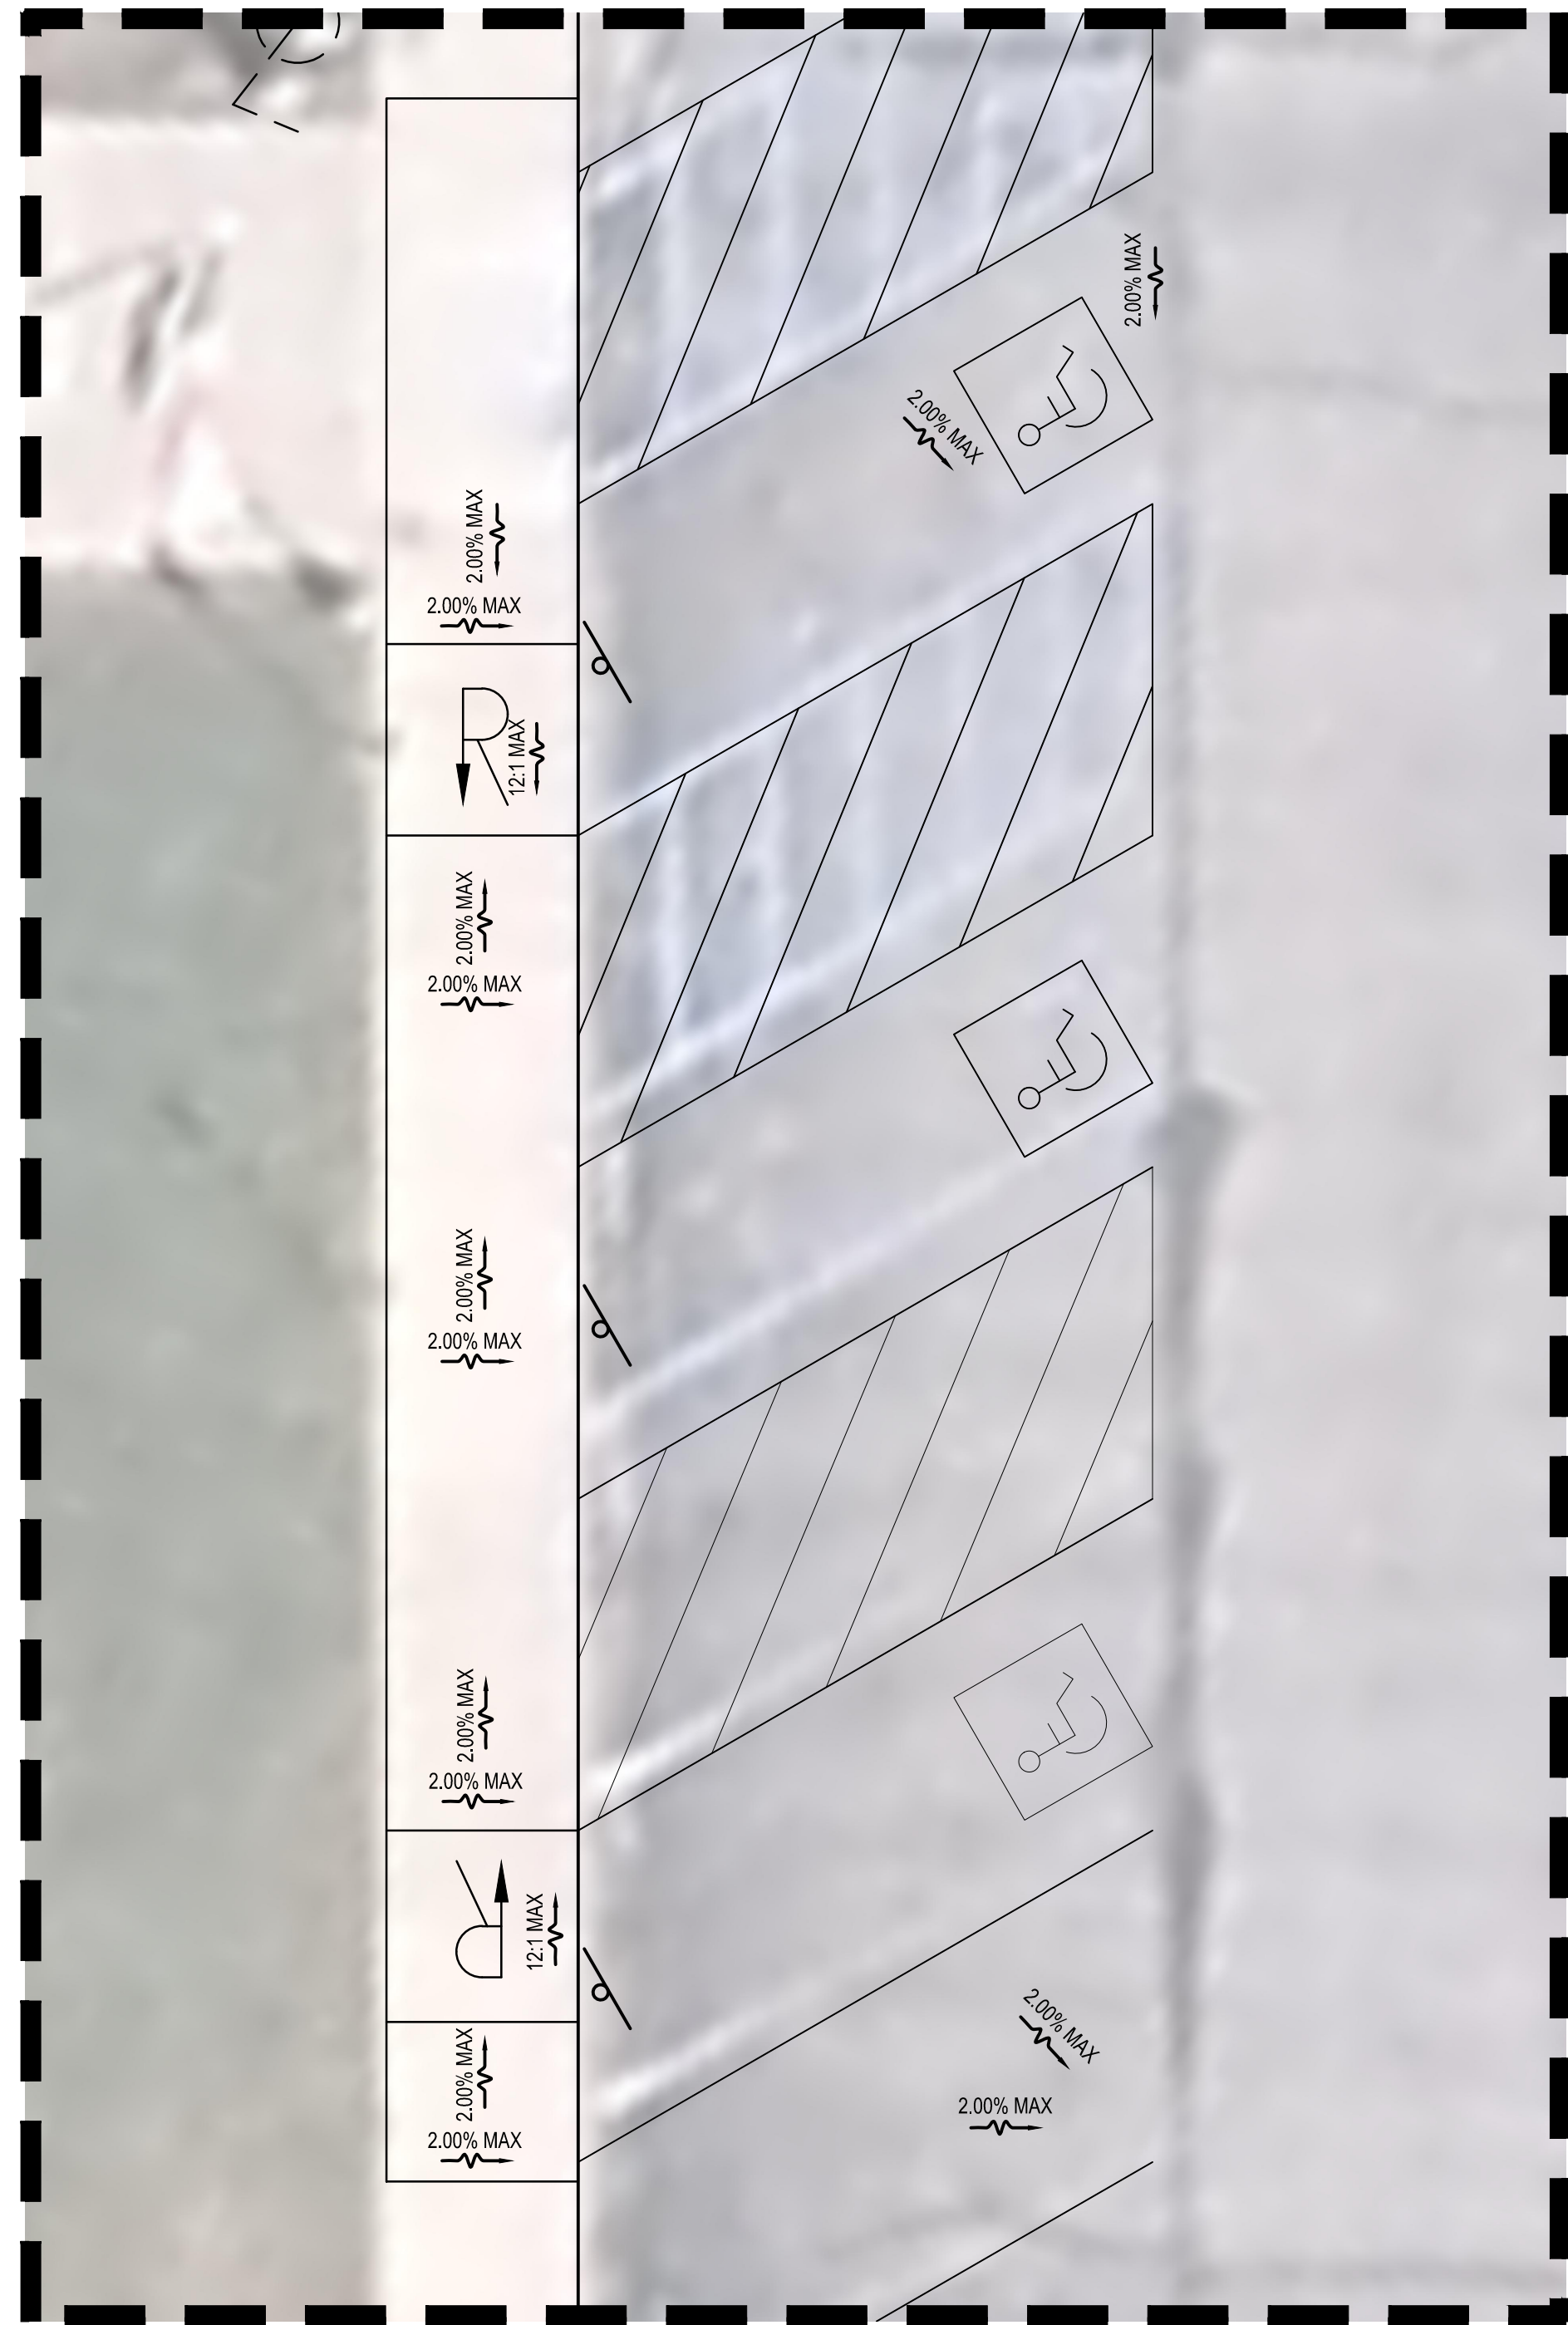


B4 GRADING ENLARGEMENT #1  
1"=5'

LEGEND  
(SEE SHEET C-501.2 FOR GENERAL LEGEND)


- 0.0%  
PROPOSED DRAINAGE SLOPE & DIRECTION

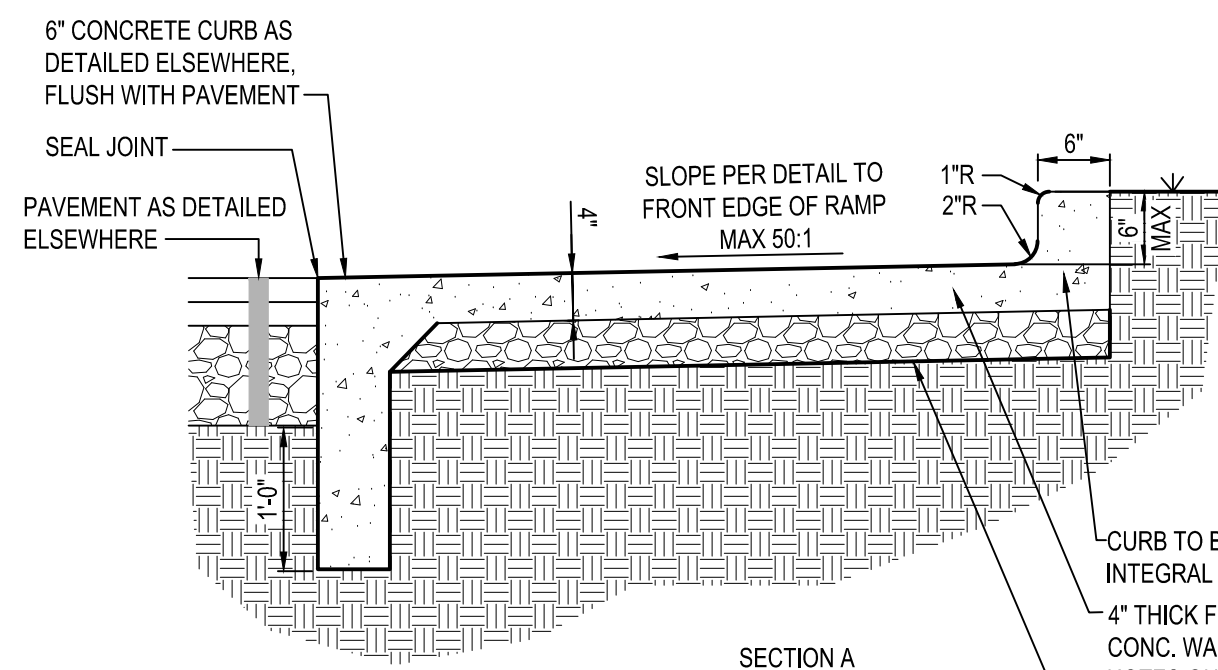

A3 ADA RAMP  
N.T.S.

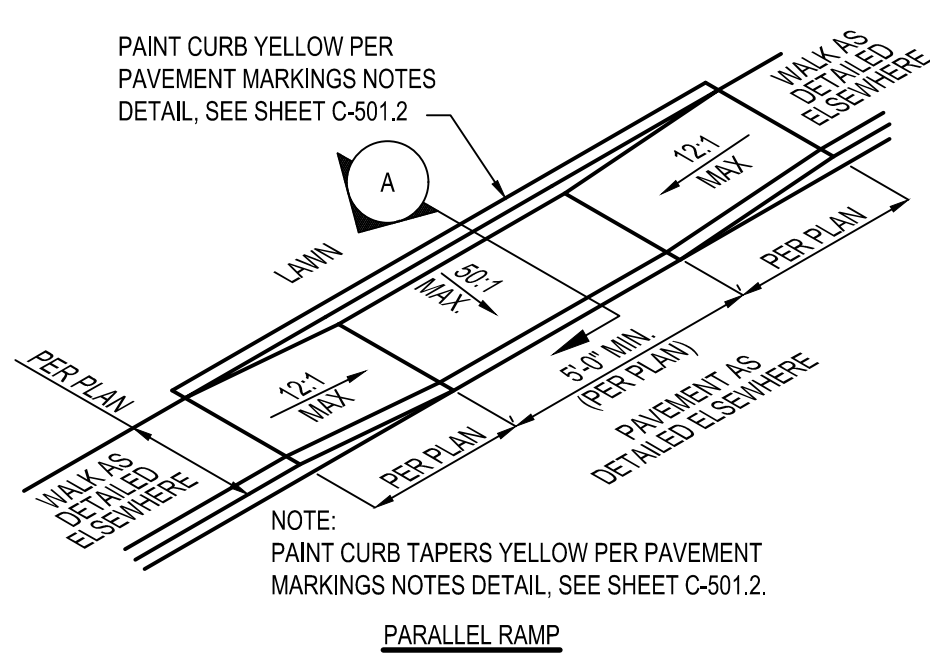

BENCHMARKS  
UPDATE ELEVATION TIE-IN OR BASIS OF BEARING.  
BENCHMARK #1 - SET SPIKE FLUSH WITH THE GROUND  
BENCHMARK #2 - SET IRON ROD WITH A PLASTIC I.D. CAP  
FLUSH WITH THE GROUND  
ELEVATION=515.58  
ELEVATION=480.82

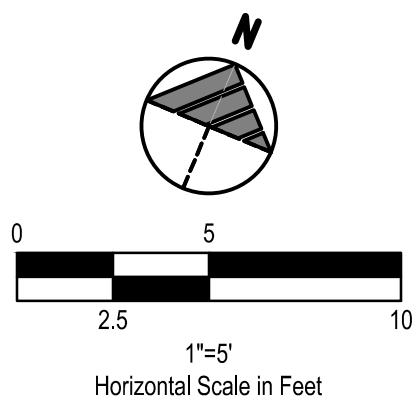

GPD Engineering and Architecture  
Professional Corporation  
320 SOUTH MAIN STREET, SUITE 2031  
AKRON, OH 44311  
330.572.2100 FAX: 330.572.2101

NOT FOR  
CONSTRUCTION

PROJECT MANAGER: J. ZIMMER  
DL JC  
JOB NO. 2022359.04

USPS - MID-HUDSON, NY  
33 GOVERNOR DRIVE  
NEWBURGH, NY 12550

UNITED STATES  
POSTAL SERVICE

C-113.2  
Scale: N.T.S. Date: 02/23/2023  
Project: USPS - MID-HUDSON, NY  
USPS File Number: 36506-030  
Revisions: 100% OWNER REVIEW

SITE AND GRADING PLAN