

Scale: $3/8" = 1'-0"$

ORIGINAL SHEET SIZE = 22"x34" COPYRIGHT © 2023, McLAREN ENGINEERING GROUP

McLaren
ENGINEERING GROUP
applied ingenuity



M. G. McJAREN P.C.
100 Snake Hill Road, West Nyack, NY 10994
T. (845) 353-6400 F. (845) 353-6509 www.mgmcclaren.com


SHEET TITLE

SOUTHEAST ELEVATION

DRAWING NO.

S-200

3 OF 7 SHTS

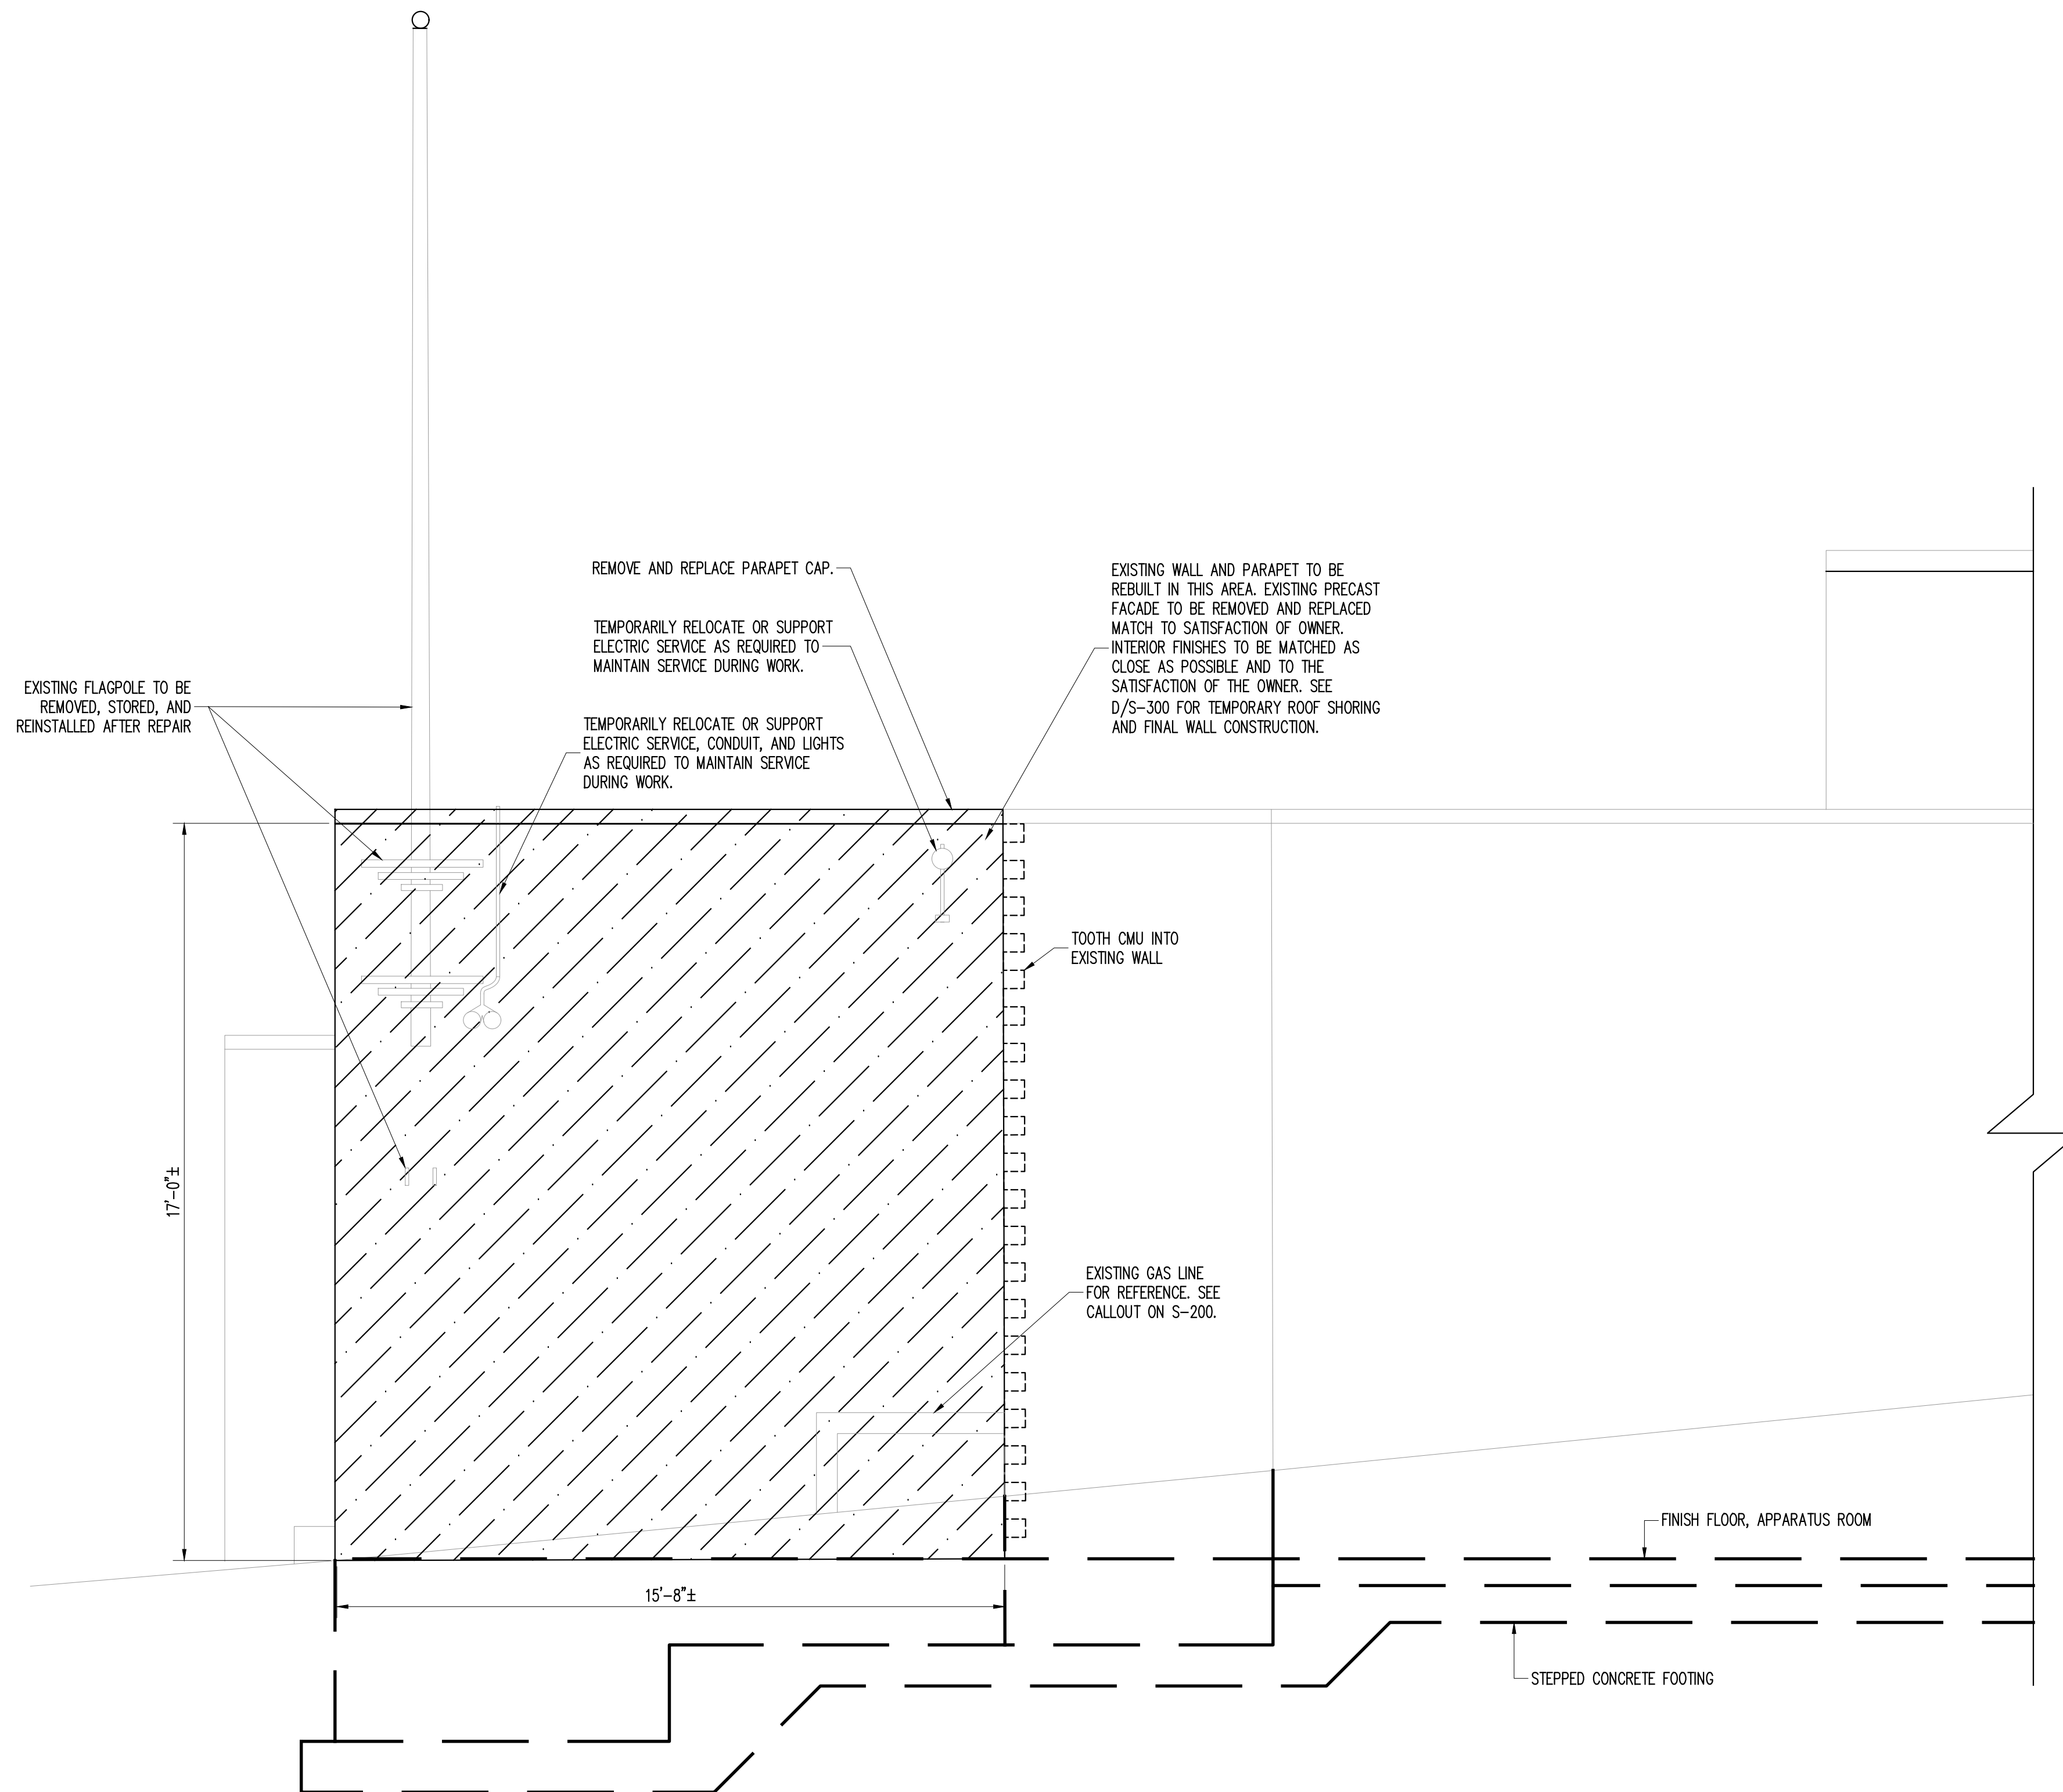


A **NORTHEAST ELEVATION**
S-201 Scale: 3/8" = 1'-0"

Scale: $3/8" = 1'-0"$

NOTES

1. ELEVATIONS AND PLANS ON THE DRAWINGS ARE DRAWN PROPORTIONALLY BASED ON DATA AVAILABLE AND ARE NOT TO BE USED TO CALCULATE AREAS FOR THE PURPOSES OF VALUATION. DO NOT SCALE THESE DRAWINGS. RELATIVE DRAFTING SCALE IS INDICATED FOR THE SOLE PURPOSES OF MAINTAINING PRINTING CONSISTENCY BETWEEN DRAWINGS.
2. ALL DIMENSIONS AND WORK QUANTITIES SHALL BE VERIFIED IN THE FIELD BY THE CONTRACTOR. ANY PERCEIVED DISCREPANCIES SHALL BE IMMEDIATELY BROUGHT TO THE ATTENTION OF THE EOR. THE CONTRACTOR IS SOLELY RESPONSIBLE FOR THE ACCURACY OF ALL DIMENSIONS.

WARNING - IT IS A VIOLATION OF NEW YORK STATE EDUCATIONAL LAW, SECTION 7209.2, FOR ANY PERSON, UNLESS HE IS ACTING UNDER THE DIRECTION OF A LICENSED PROFESSIONAL ENGINEER OR LAND SURVEYOR, TO ALTER THIS DOCUMENT IN ANY WAY. IF ALTERED, THE ALTERING PERSON SHALL COMPLY WITH THE REQUIREMENTS OF NEW YORK EDUCATIONAL LAW, SECTION 7209.2

 

ORIGINAL SHEET SIZE = 22"x34"

COPYRIGHT © 2023, McLAREN ENGINEERING GROUP







[illegible]

BAR #	BAR(KSI)	5,000
#3	60	12
#4	60	15
#5	60	19
#6	60	23
#7	60	33
#8	60	42
#9	60	52
#10	60	63
#11	75	94

BAR	180° HOOKS			90° HOOKS
	D	A or G	J	A or G
#3	2½	5	3	6
#4	3	6	4	8
#5	3¾	7	5	10
#6	4½	8	6	12
#7	5½	10	7	14
#8	6	11	8	16
#9	9½	15	11¾	19

TABLE 1.1-1.2 NOTES:

1. TABLES 1.1-1.2 CONFORM TO ACI 318. TABULATED VALUES ASSUME UNCOATED REINFORCEMENT AND NORMAL WEIGHT CONCRETE (144-150PCF).
2. LENGTHS TABULATED MUST BE MULTIPLIED BY THE FOLLOWING MODIFICATION FACTORS:
 - A. TOP BARS 1.3(*TOP* IS DEFINED BY ACI 318 AS HORIZONTAL BARS HAVING MORE THAN INCHES OF FRESH CONCRETE CAST BELOW THE BAR).

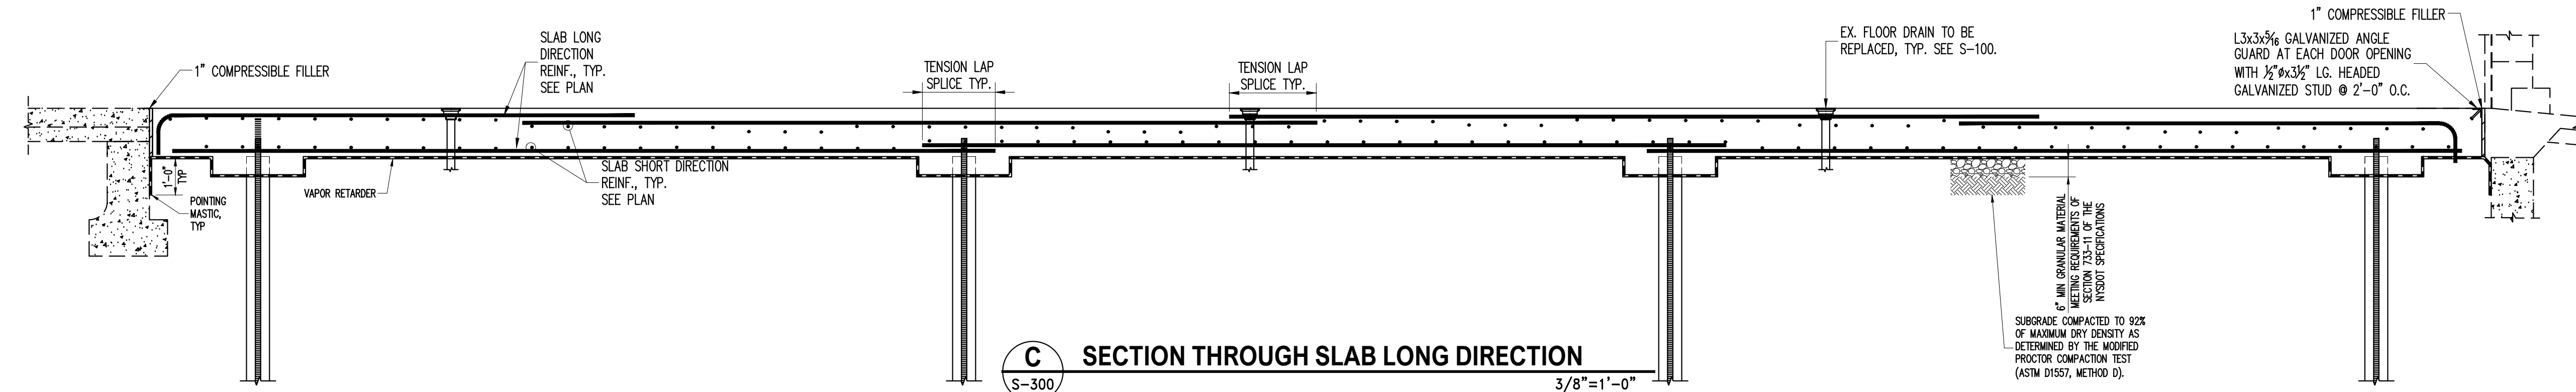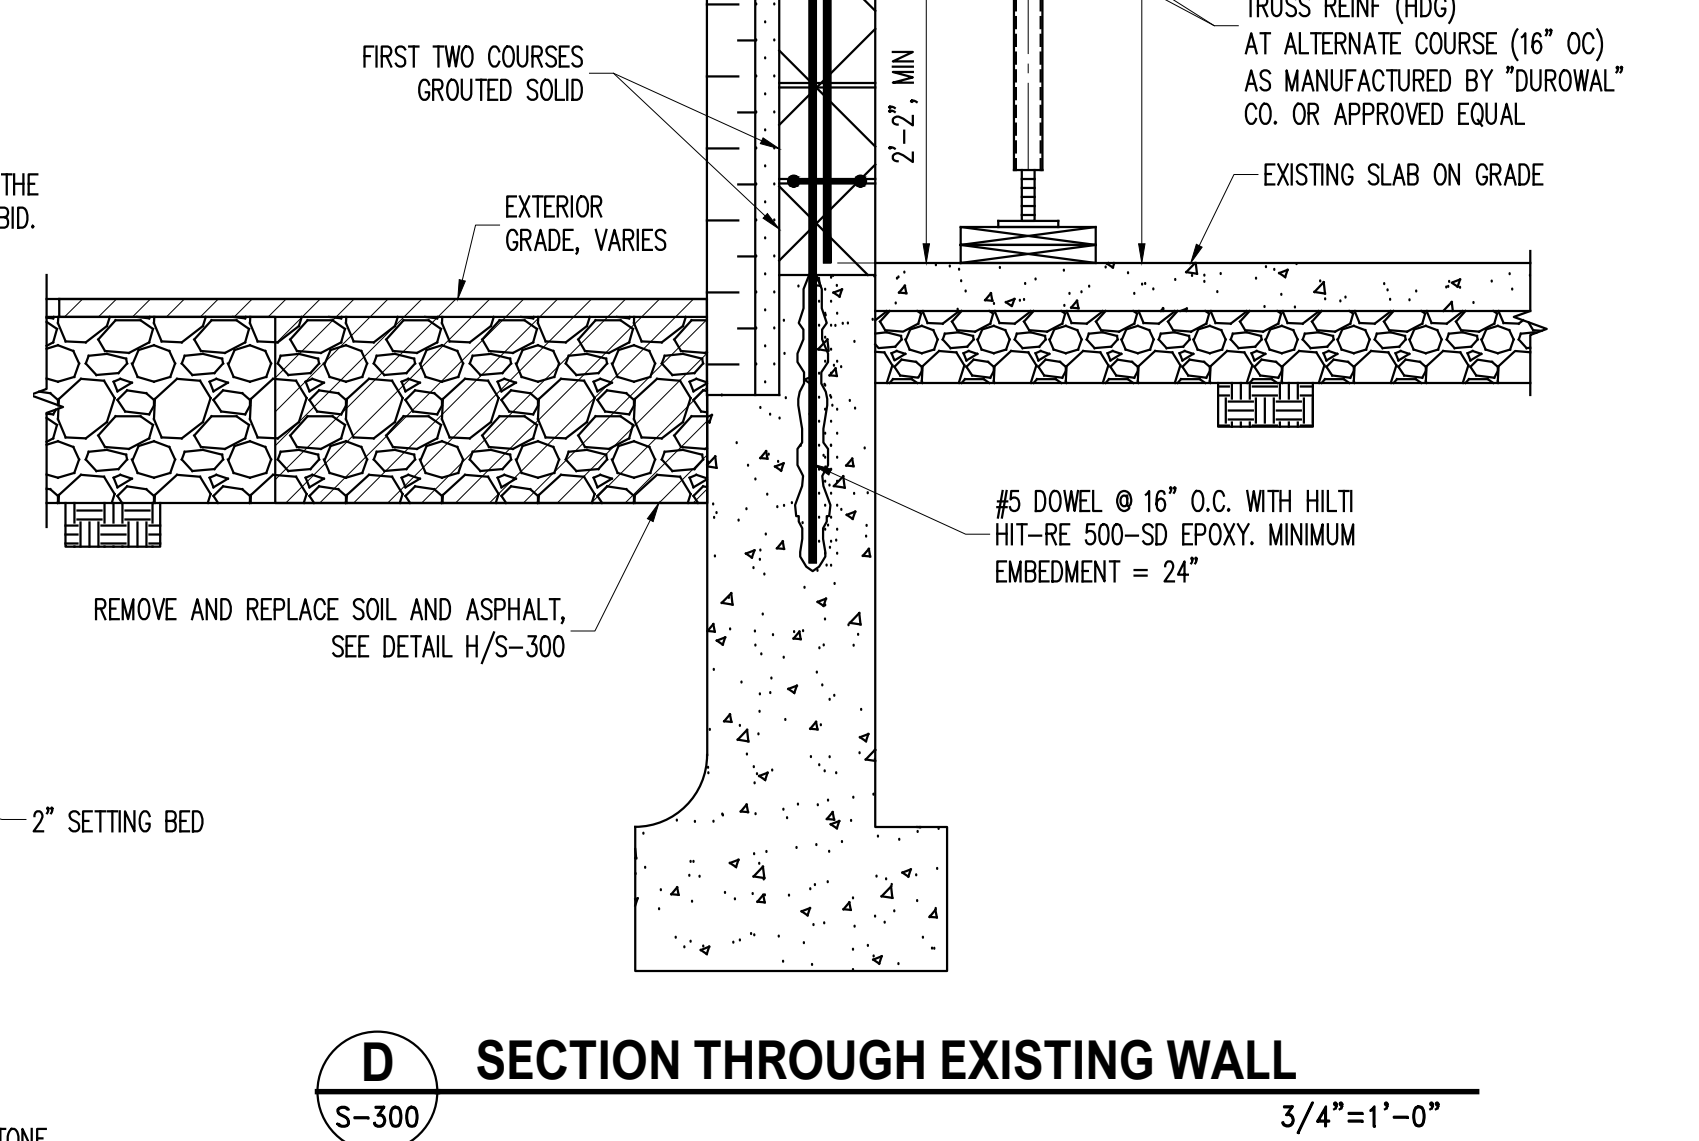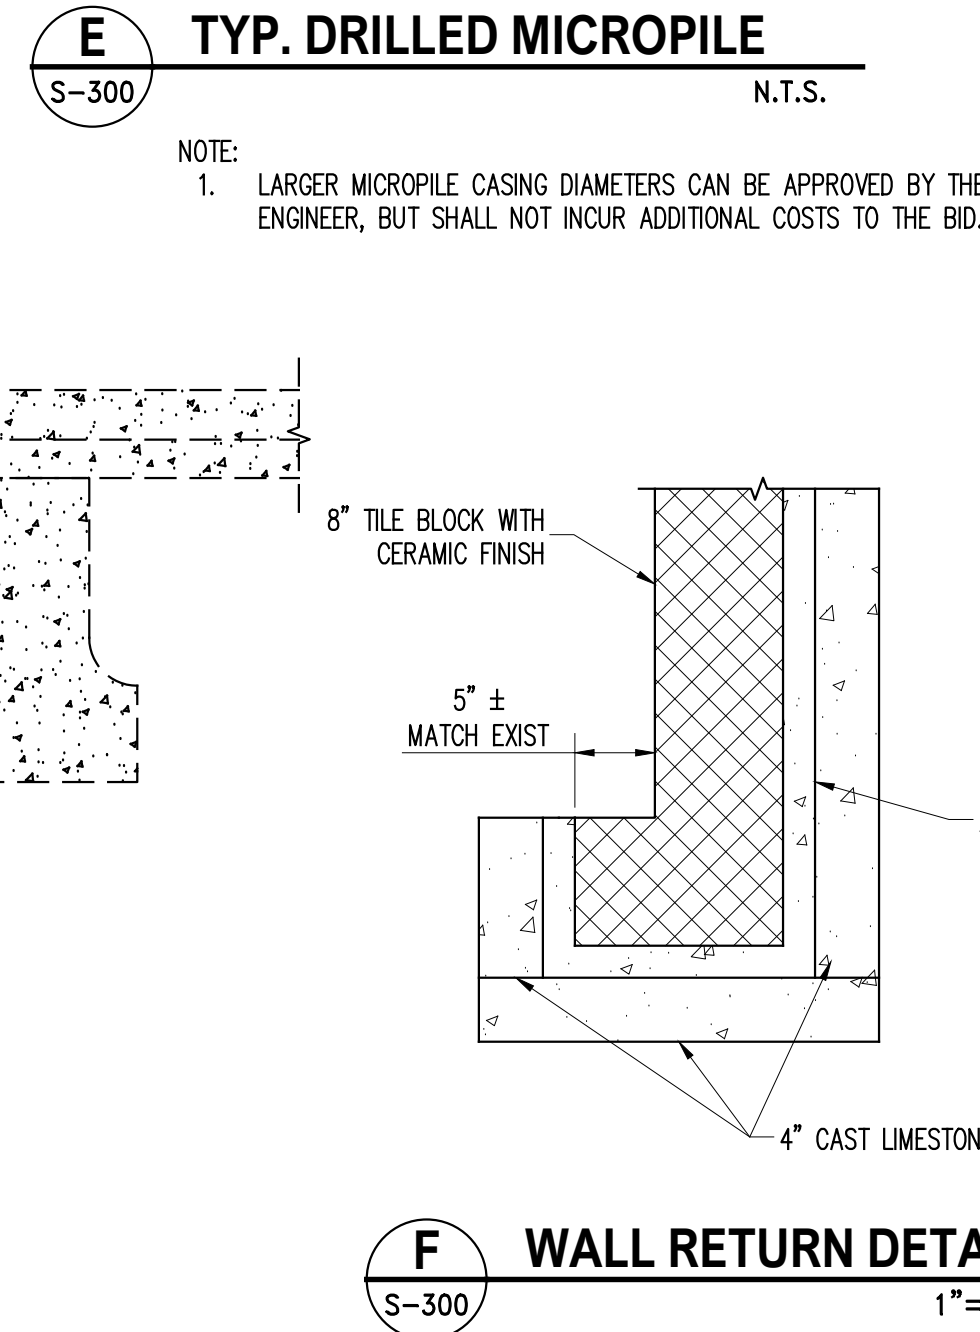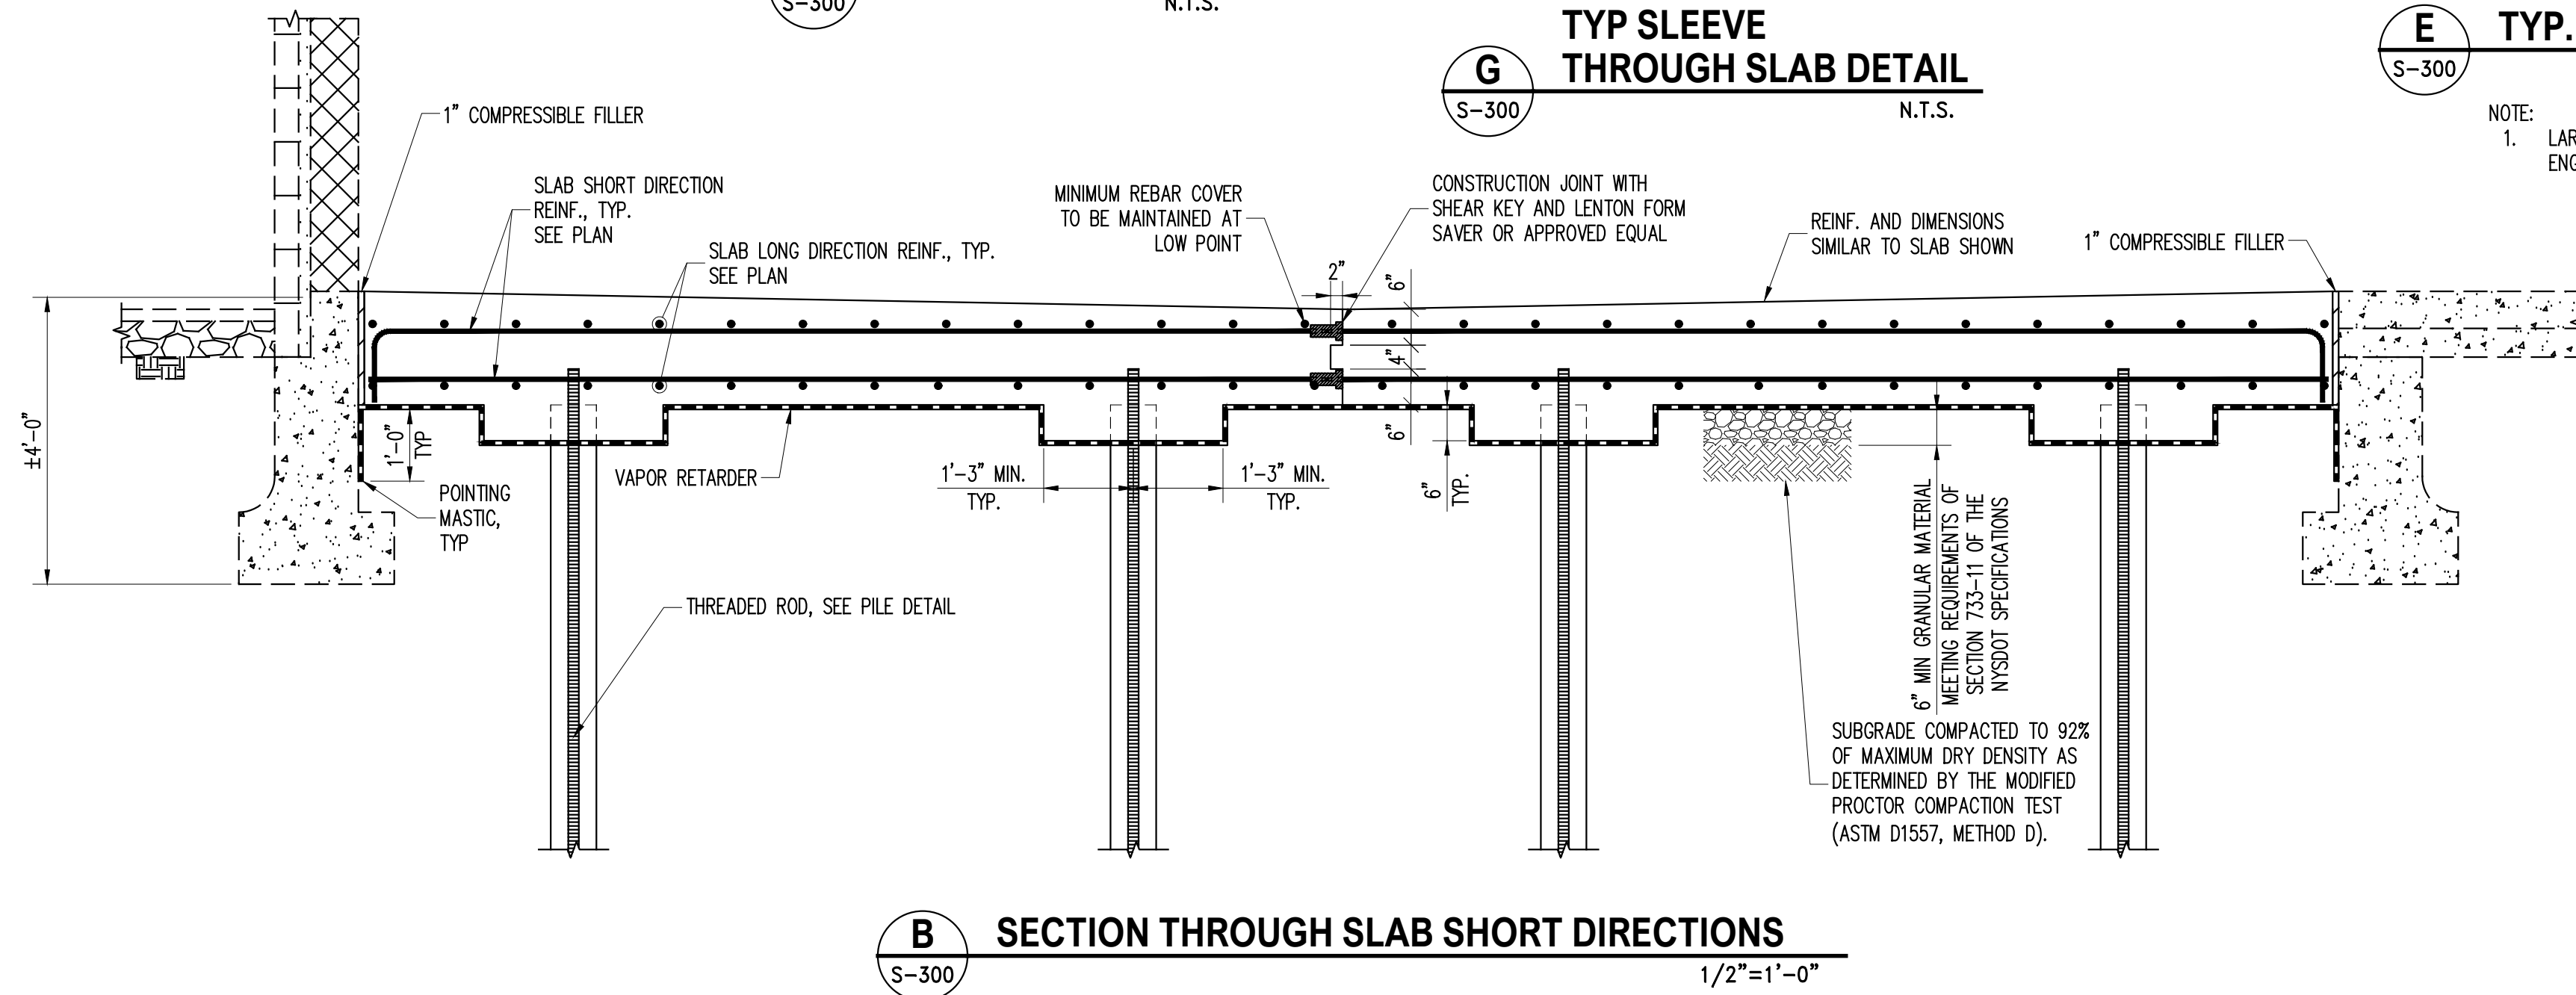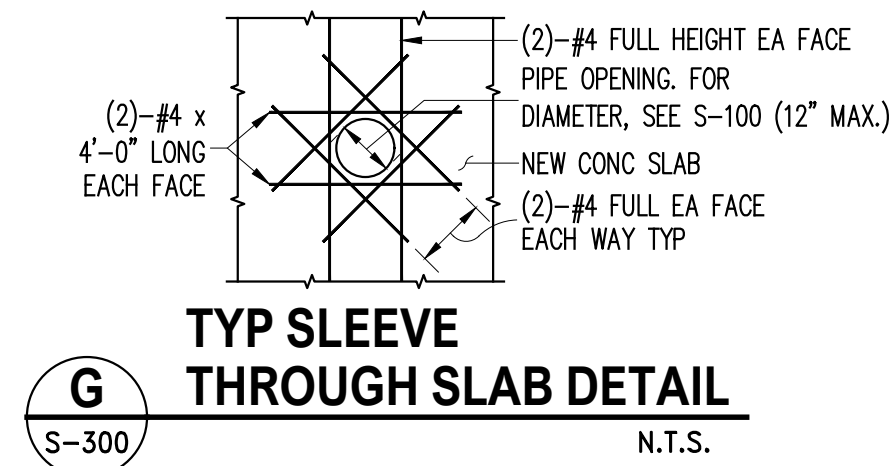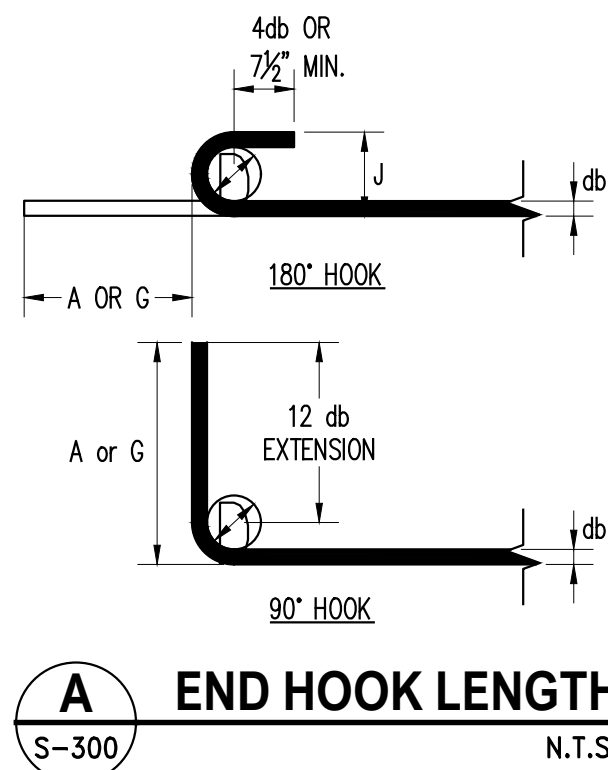

MICROPILE TABLE			
PILE QUANTITY	AVG. PILE LENGTH (FT)	TOTAL PILE LENGTH FOR BID ESTIMATE (FT)	NOTES
16	19	304	CONTRACTOR TO BID PER LF AND INCLUDE THE ESTIMATE FOR TOTAL LENGTH

E

S-300

TYP. DRILLED MICROPILE

N.T.S.

NOTE:

1. LARGER MICROPILE CASING DIAMETERS CAN BE APPROVED BY THE ENGINEER, BUT SHALL NOT INCUR ADDITIONAL COSTS TO THE BID

WARNING - IT IS A VIOLATION OF NEW YORK STATE EDUCATIONAL LAW, SECTION 7209.2, FOR ANY PERSON, UNLESS HE IS ACTING UNDER THE DIRECTION OF A LICENSED PROFESSIONAL ENGINEER OR LAND SURVEYOR, TO ALTER THIS DOCUMENT IN ANY WAY. IF ALTERED, THE ALTERING PERSON SHALL COMPLY WITH THE REQUIREMENTS OF NEW YORK EDUCATIONAL LAW, SECTION 7209.2

A
S-301

A
S-301

A
S-301

- A**
S-301



B
S-301

B
S-301



C
S-301


C
S-301



D
S-301


D
S-301

[illegible][illegible]

Mclaren ENGINEERING GROUP

applied ingenuity

M. G. McLAREN, P.C.
 100 Snake Hill Road, West Nyack, NY 10994
 T. (845) 333-6400 F. (845) 333-6509 www.mcgmlareng.com

NO.	DATE	REVISION	BY
01	04/12/2024	BID ADDENDUM	LJM
02	06/03/2024	BID ADDENDUM 2	LJM
03	06/18/2024	FIELD DRAWINGS	LJM

Mclaren ENGINEERING GROUP
 applied ingenuity
 M. G. McLAREN, P.C.
 100 Snake Hill Road, West Nyack, NY 10994
 T. (845) 333-6400 F. (845) 333-6509 www.mcgmlaren.com

[illegible][illegible]

Mclaren	ENGINEERING GROUP	applied ingenuity	M. G. McLAREN, P.C.	
			100 Snake Hill Road, West Nyack, NY 10994	
			T. (845) 333-6400 F. (845) 333-6509 www.mgmlarenc.com	