




3 PARTIAL 1ST FLOOR PLAN
Scale: 1/8" = 1'-0"

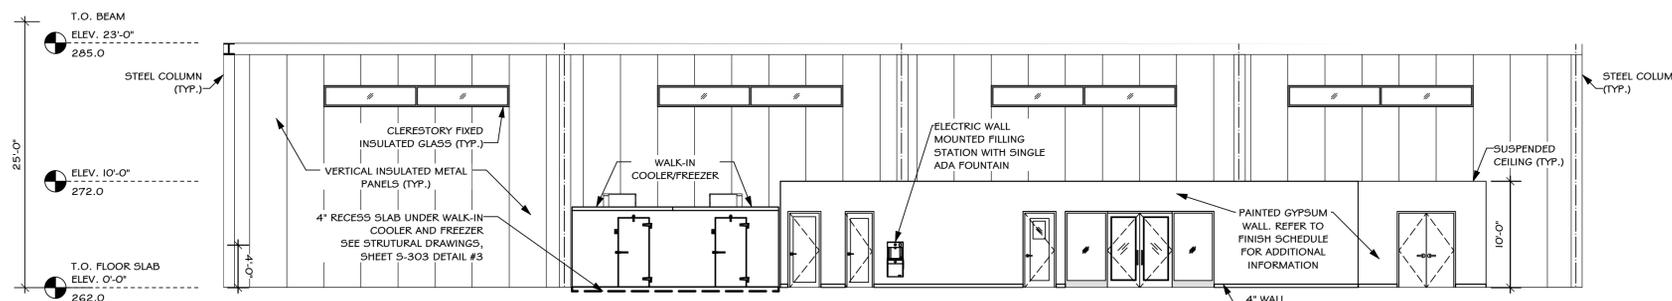


2 INTERIOR ELEVATION
Scale: 1/8" = 1'-0"

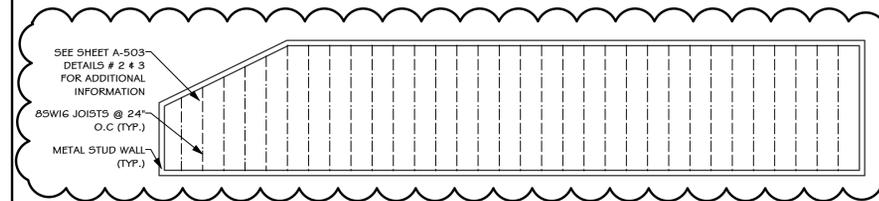

5 SCHEMATIC PARTIAL 1ST FRAMING PLAN
Scale: 1/8" = 1'-0"

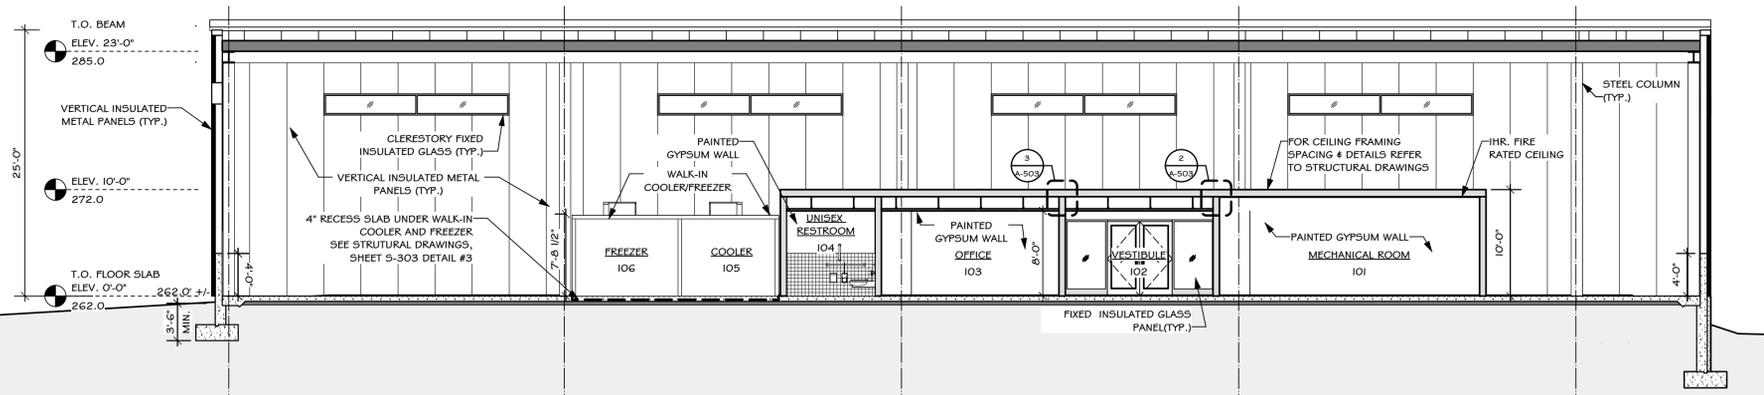

1 INTERIOR SECTION
Scale: 1/8" = 1'-0"

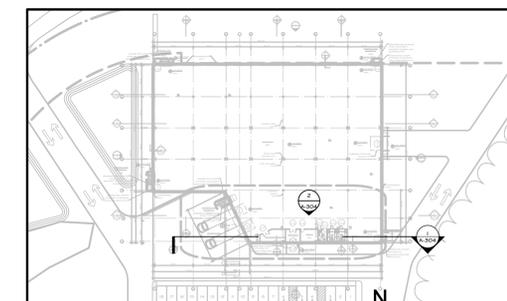

4 KEY PLAN
Scale: N.T.S.

PETER F. GAITO & ASSOCIATES
ARCHITECTS | ENGINEERS | PLANNERS
102 Waller Avenue
White Plains, NY 10605
P: 914-682-3381
www.pfga.net

THE DRAWINGS AND SPECIFICATIONS INCLUDING THE IDEAS, DESIGNS AND ARRANGEMENTS REPRESENTED HERE WITHIN, ARE THE PROPERTY OF PETER F. GAITO & ASSOCIATES. NO PART CAN BE COPIED, DISCLOSED TO OTHERS OR USED IN CONJUNCTION WITH ANY OTHER PROJECT OTHER THAN THE SPECIFICS OF THIS PROJECT WITHOUT THE EXPRESSED WRITTEN CONSENT OF PETER F. GAITO & ASSOCIATES. IT IS A VIOLATION OF THE LAW FOR ANY PERSON, UNLESS DIRECTED BY THE ARCHITECT, TO ALTER AN ITEM IN ANY WAY.

TSF Engineering, P.C.
200 Park Ave. South T 212.253.7303
NY, NY 10003 F 212.253.6512

CUONO ENGINEERING PLLC
STRUCTURAL DESIGN
WWW.CUONOENGINEERING.COM
HEADQUARTERS
925 WESTCHESTER AVE, SUITE 100
WHITE PLAINS, NY 10604
P: 914.305.5679

KRYPTON ENGINEERING
307 McLean Avenue
YONKERS, NY 10705
(917) 475-6138
KRYPTONENG.COM

No.	Date	Revisions / Submissions
1	09-09-24	BID SET
2	09-18-24	ADDENDUM #1

GENERAL NOTE
EACH CONTRACTOR IS RESPONSIBLE FOR ALL COORDINATION WITH OTHER TRADES AND THE GENERAL CONTRACTOR. FOR ALL WORK, HE IS TO EXAMINE ALL DRAWINGS AND SPECIFICATIONS OF ALL OTHER TRADES PRIOR TO INSTALLATION OF HIS WORK. IF ANY OF HIS WORK IS CALLED FOR ON ANY OTHER DRAWINGS AND SPECIFICATIONS, IT IS THEIR RESPONSIBILITY TO PROVIDE THAT WORK WHETHER CALLED FOR ON HIS DRAWINGS OR NOT. A FULL SET OF DRAWINGS AND SPECIFICATIONS ARE ON FILE AT THE ARCHITECT'S OFFICE, FOR THEIR REVIEW.

THE SALVATION ARMY WAREHOUSE
440 WEST NYACK ROAD
WEST NYACK, NY 10994

PARTIAL 1ST FLOOR PLAN, INTERIOR ELEVATION & SECTION

Date: 09/18/24
Project ID: 2209
Drawn By: PFG
Checked By: PFG
Scale: AS NOTED
Sheet No.

A-304

20 of 78

© 2024 PFGA 2209 Peter F. Gaito and Associates
CAD File Name: 2209 CD 4 Elevations 22024.vwx
B-Scan Label