

5 OLD MILL RD.  
SUFFERN, NY 10901

**ARCHITECT**  
 DB / DESIGN SERVICES LLC  
 4 SOUTH BROADWAY, SUITE 1003  
 WHITE PLAINS, NY 10601

**STRUCTURAL ENGINEER**  
**DB STRUCTURAL ENGINEERING**  
 25 S. ALABAMA ST., SUITE 200  
 INDIANAPOLIS, IN 46204


**ELECTRICAL ENGINEER**  
XB ENGINEERING  
CHRISTY DRIVE, SUITE 307  
HADDIS FORD, PA 19317

**LUMBERING ENGINEER**  
**MCCARTHY ENGINEERING**  
 500 E HIGH STREET, SUITE 630  
 OTTSTOWN, PA 19464

REAL

JOSEPH V. DIGIORGIO | NY: 042948

## KEY PLAN

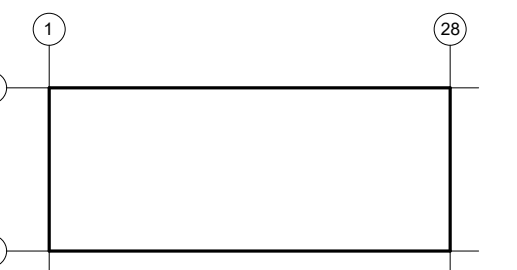

## SUBMITTALS


O.	DATE	DESCRIPTION
	02.09.2024	ISSUE FOR PERMIT

PROJECT NO.	DRAWN BY
S397-22   NY154	MM

SHEET TITLE  
**OVERALL ROOF  
PLAN**

SHEET NO. \_\_\_\_\_

### A3.00

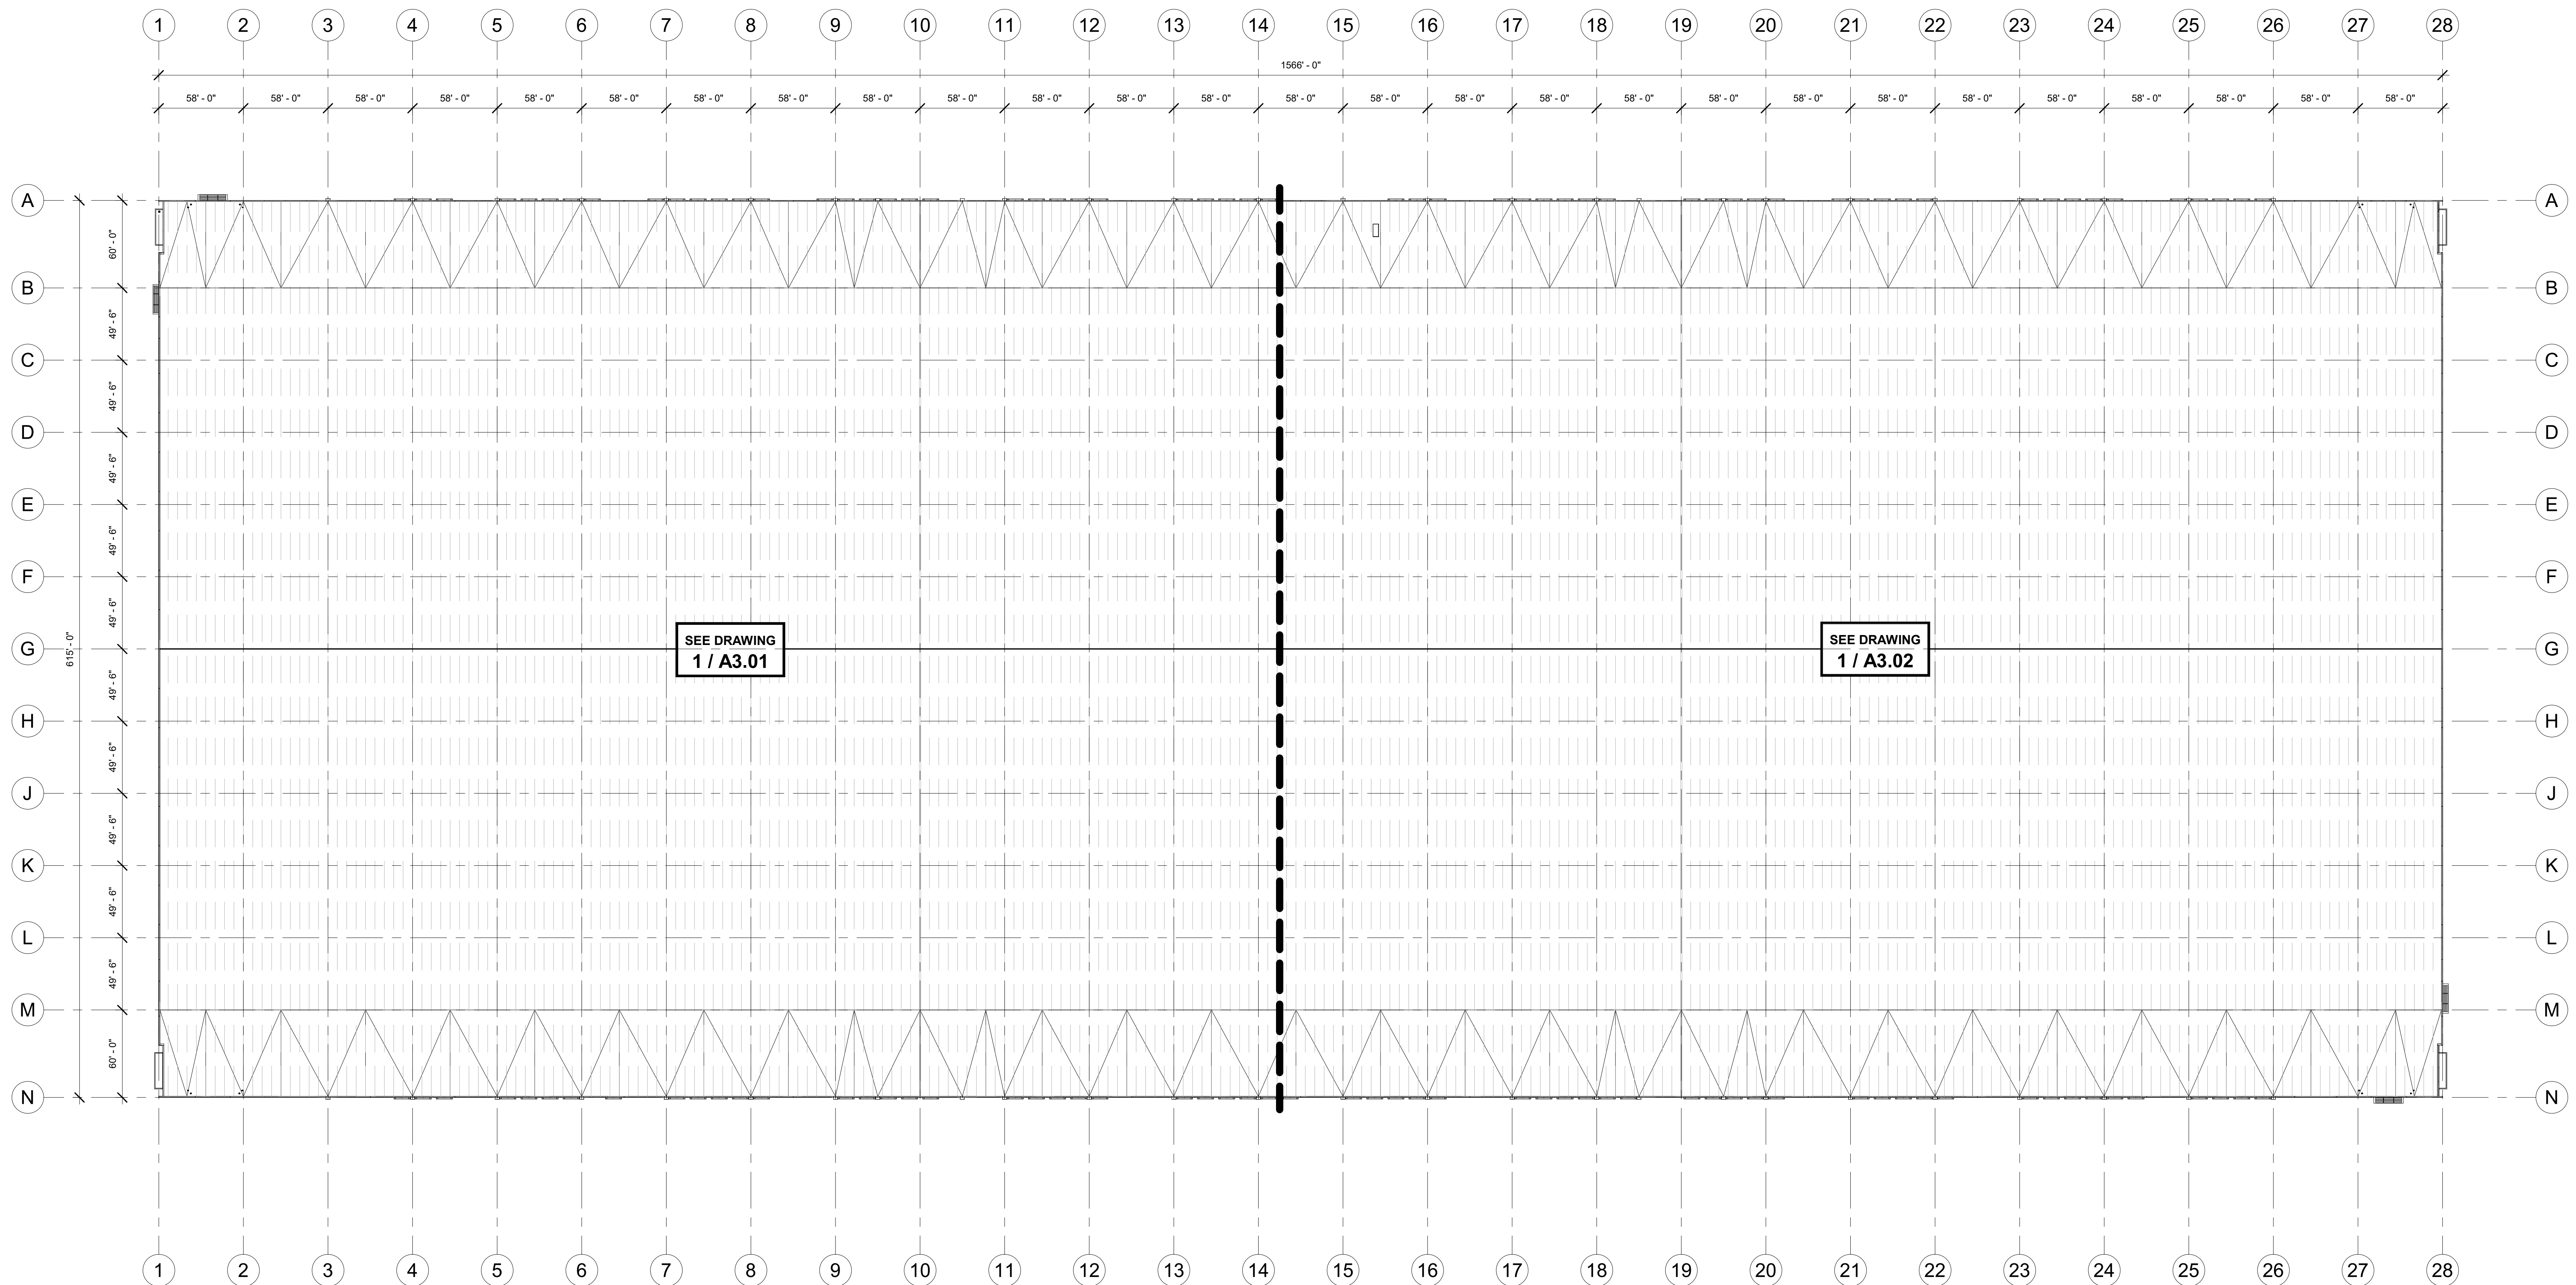

1"=50'

0 25' 50' 100' 250'

## OVERALL ROOF PLAN

1

## ROOF PLAN NOTES

1. PROVIDE 2 LAYERS (STAGGERED JOINTS) RIGID ROOF INSULATION TO MEET CURRENT ENERGY CODE AS FOLLOWS:
  - THICKNESS: 5 INCHES
  - R-VALUE: R20
2. PROVIDE SINGLE PLY, RHINO BOND SYSTEM OR EQUAL ROOFING SYSTEM AS FOLLOWS:
  - WHITE TPO
  - THICKNESS: 0.60 MIL
  - WARRANTY: 20 YEAR