

GLAZING LEGEND


- GL-01 - INSULATED GLAZING UNIT
1 INCH THICK WITH 1/4" THICK CLEAR LITES AND LOW-E COATING
(SEE ENERGY CALCULATIONS FOR REQUIREMENTS)
[ENSURE ENERGY CALCULATIONS INCLUDE SHGC AND VT VALUES]
- GL-02 - TEMPERED SAFETY GLAZING
TYPE GL-01 WITH TEMPERED SAFETY GLAZING
- GL-03 - SPANDREL GLAZING
TYPE GL-01 WITH SPANDREL GLAZING

PARTITION LEGEND

- 1 HOUR RATED ASSEMBLY

SHEET NOTES


- 308 ROOF HATCH. VERIFY ROOF JOIST LOCATIONS WITH STRUCTURAL DRAWINGS.
- 401 CONCRETE PANEL PAINTED WITH MEDIUM TEXTURE PAINT.

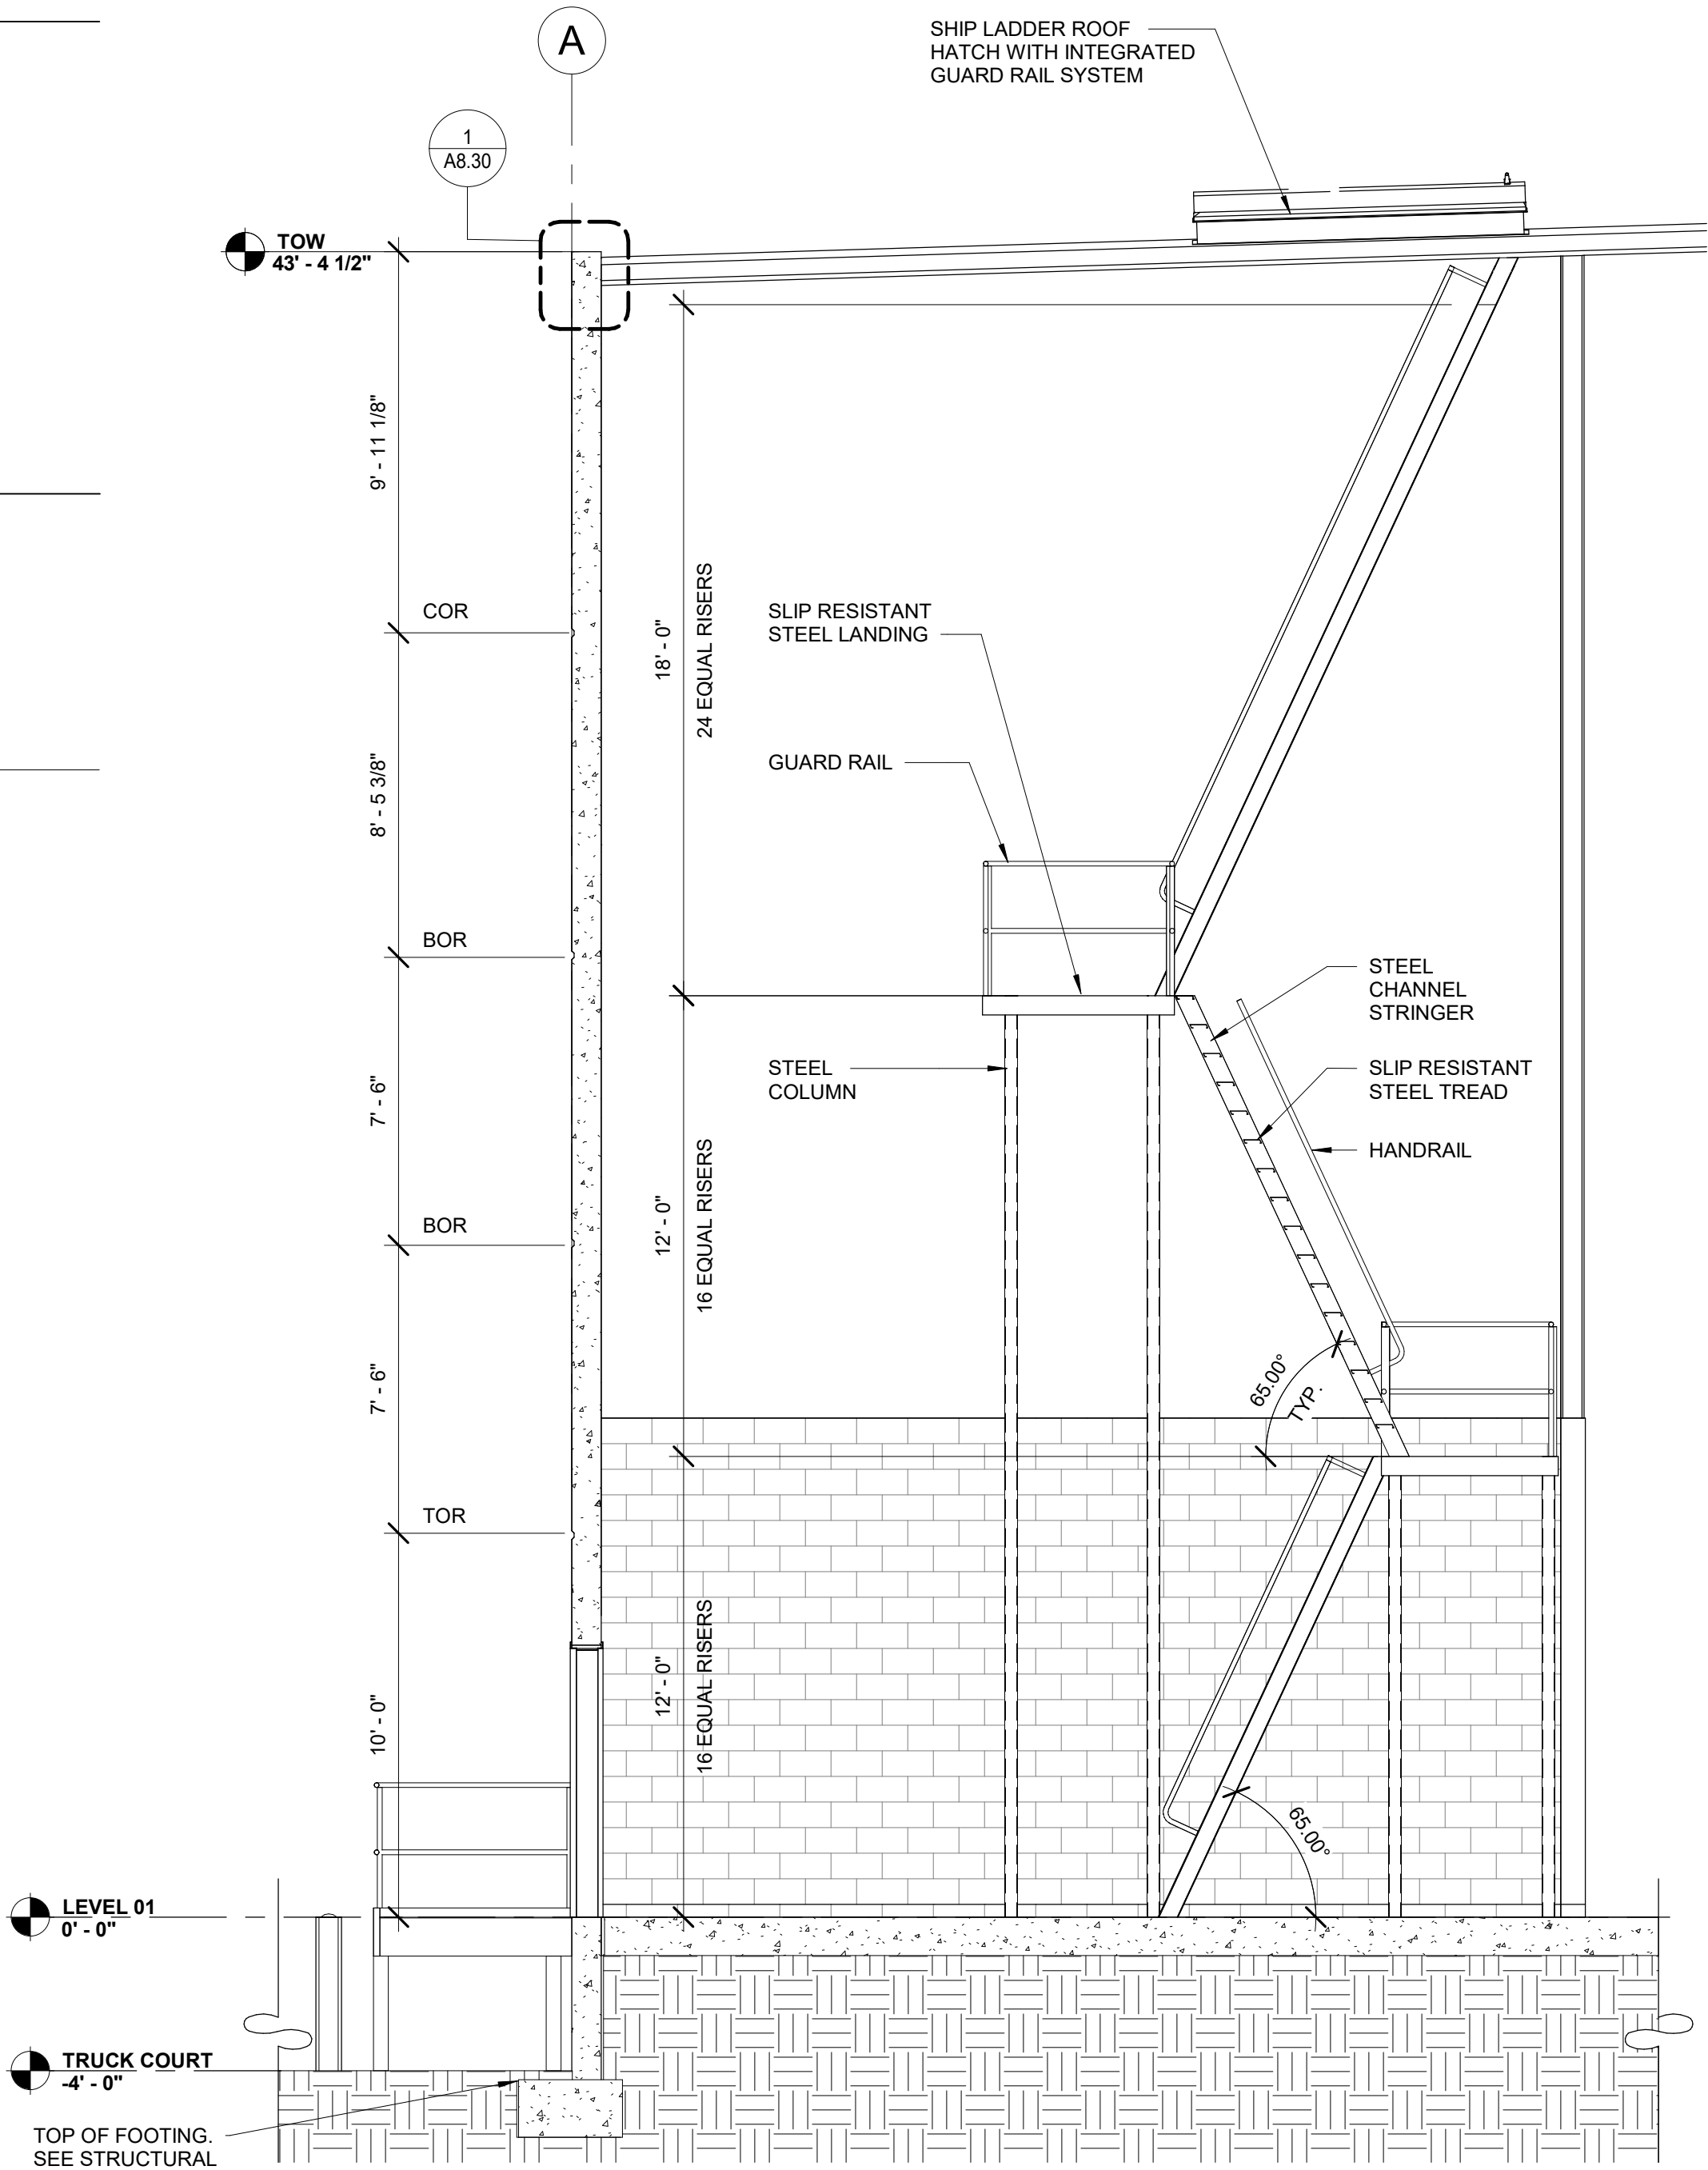

ROOF ACCESS ROOM

SCALE: 1/4" = 1'-0"


4

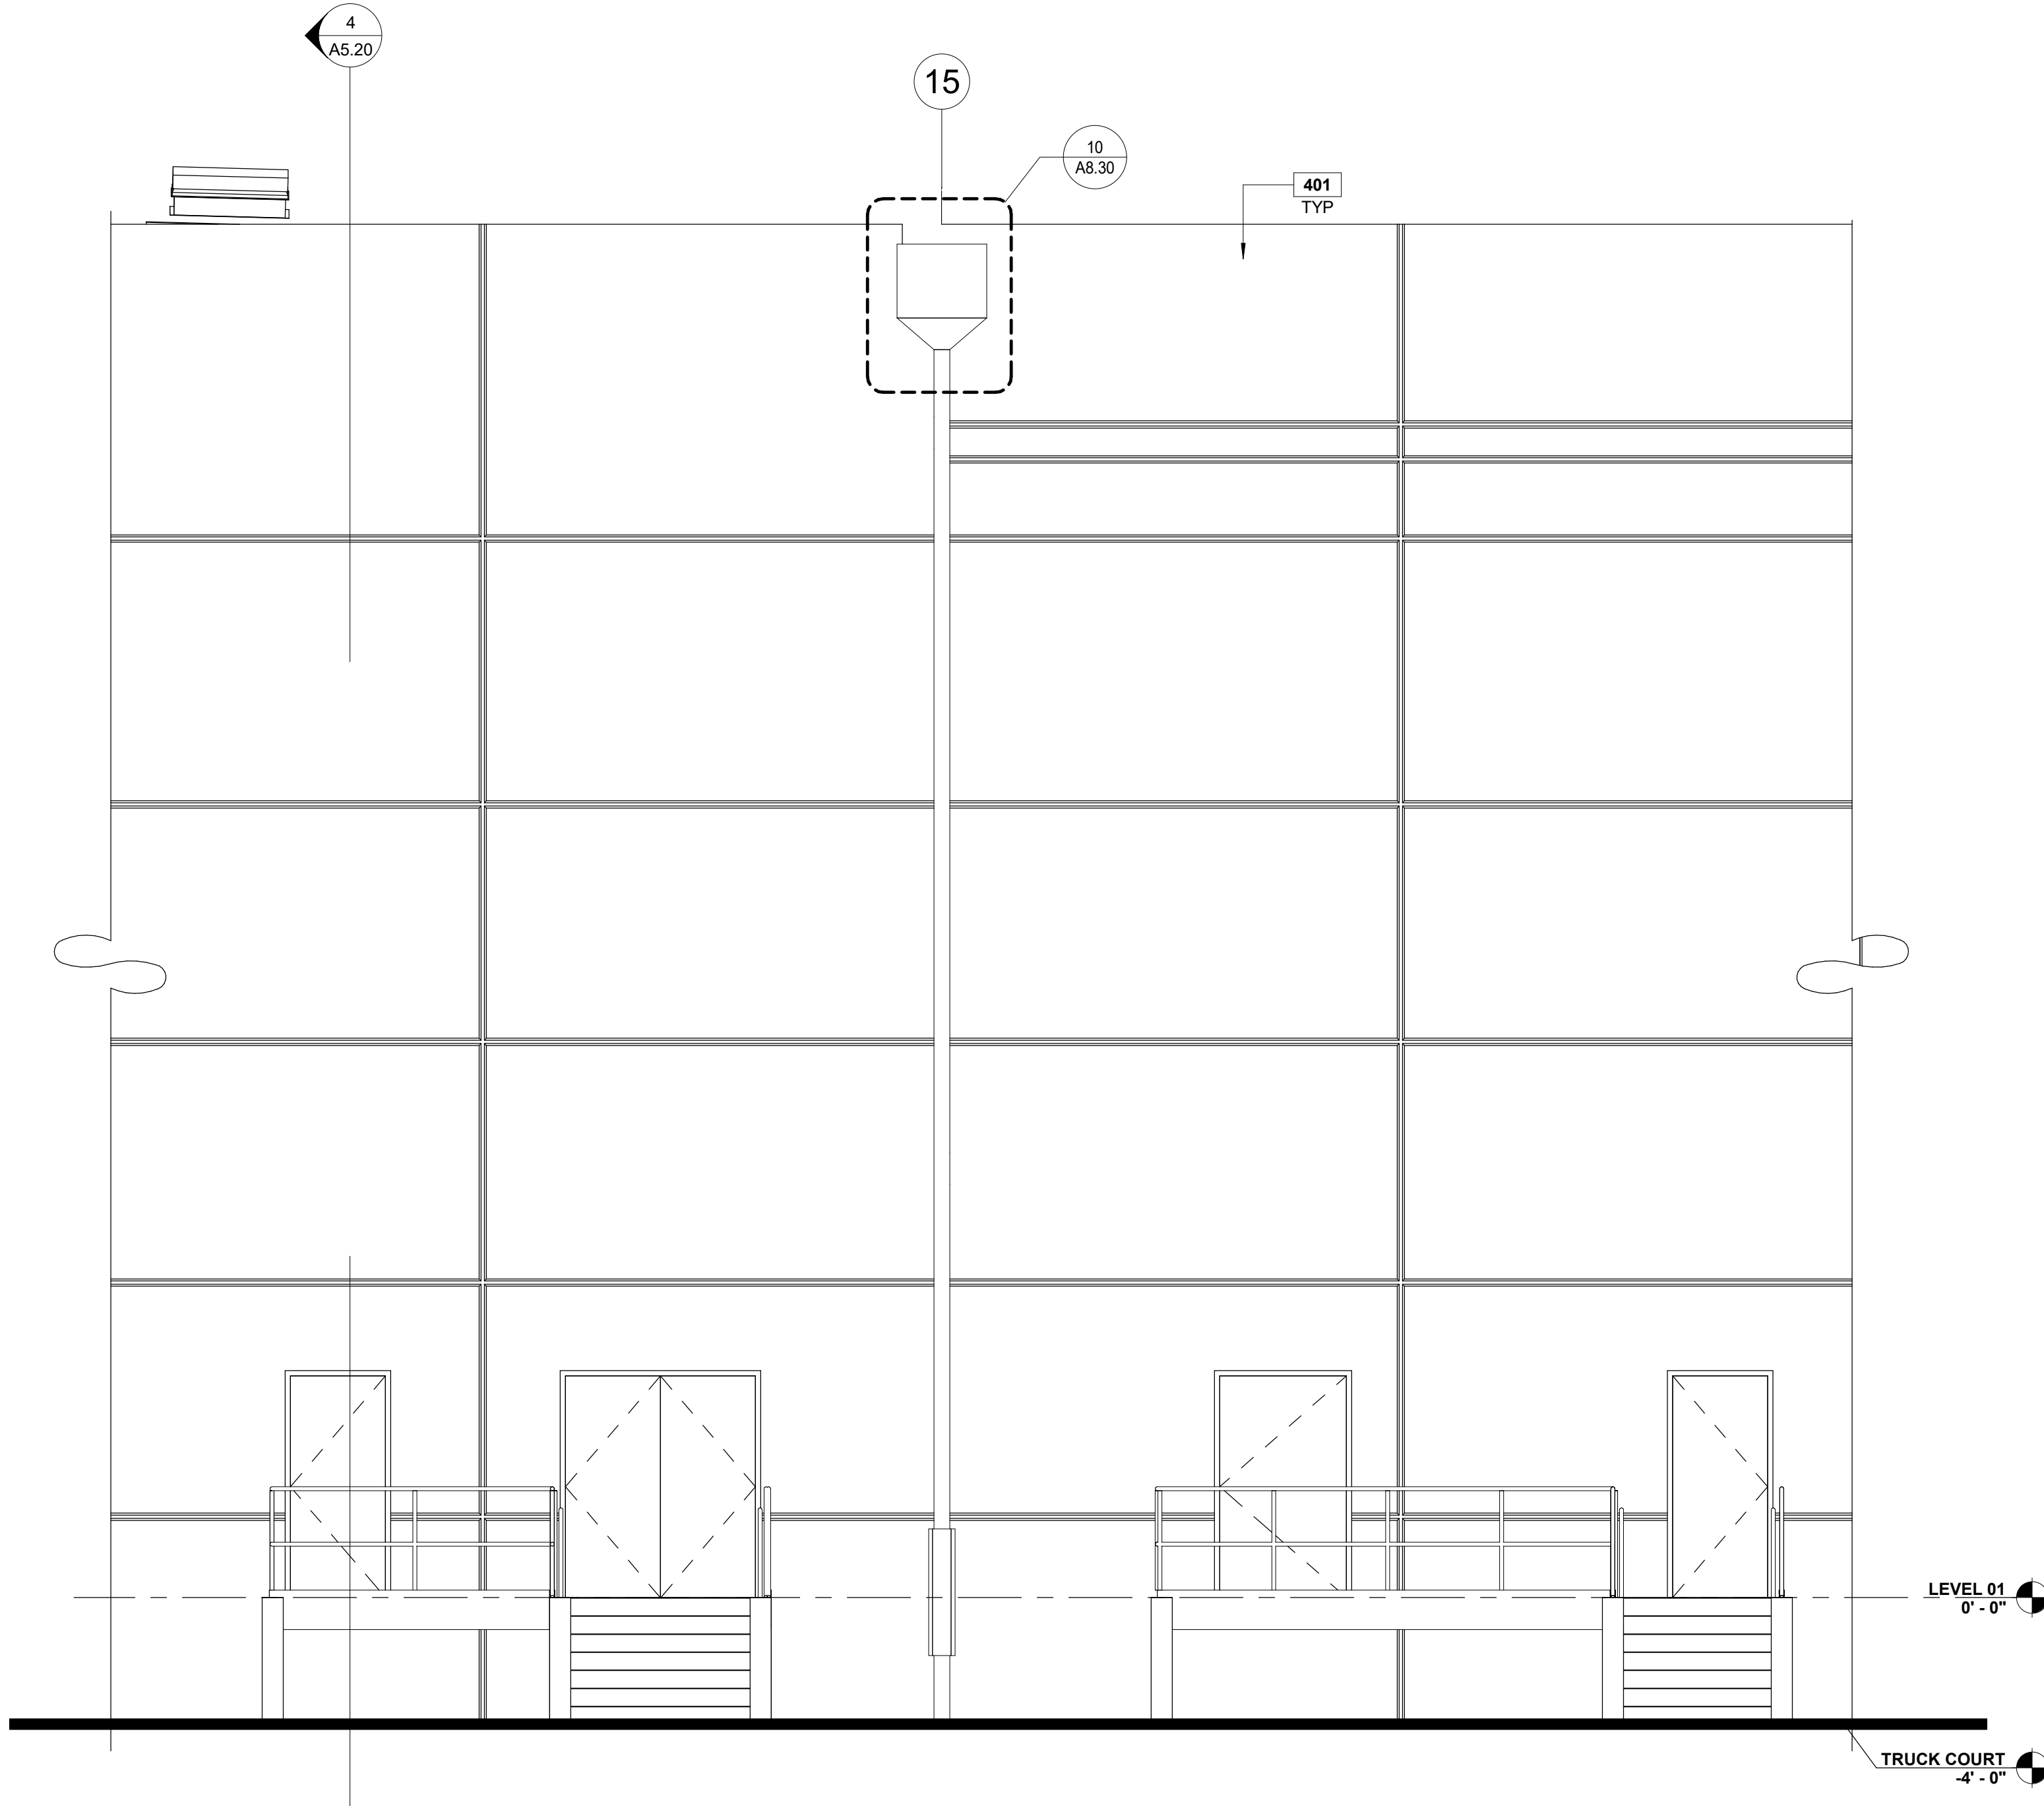

ENLARGED ELEVATION - UTILITY ROOMS

SCALE: 1/4" = 1'-0"


2

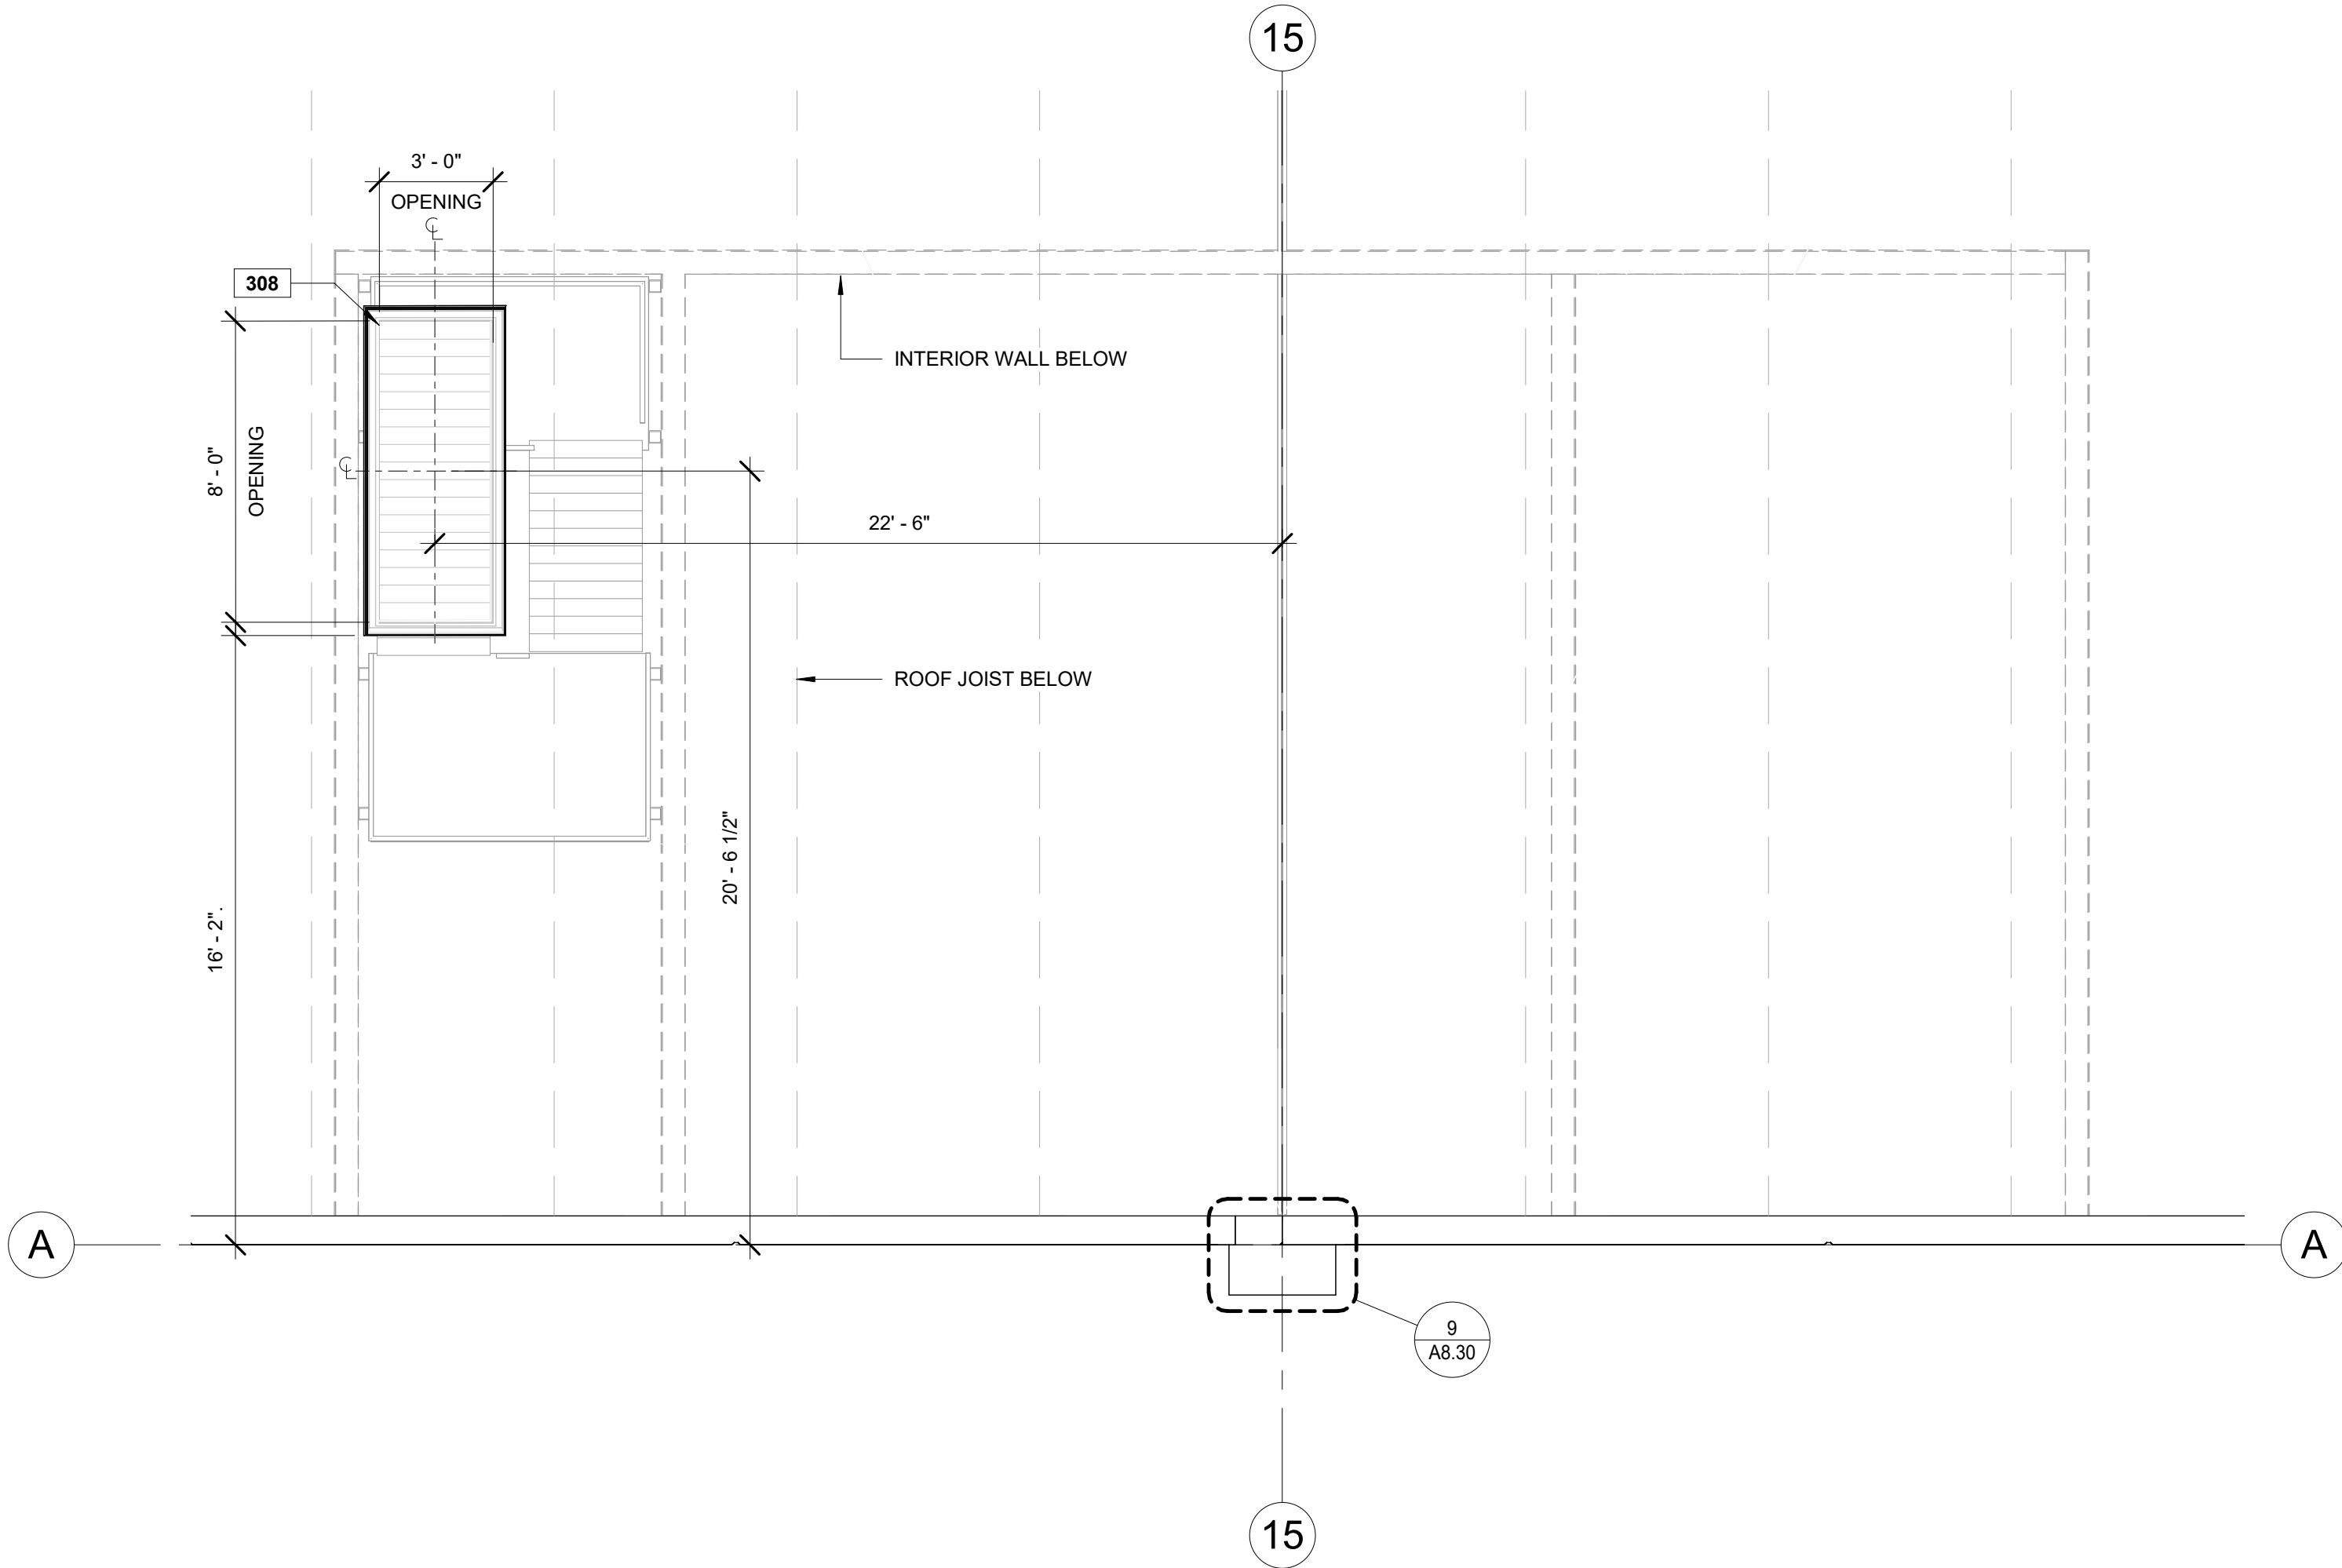

ENLARGED ROOF PLAN

SCALE: 1/4" = 1'-0"

5

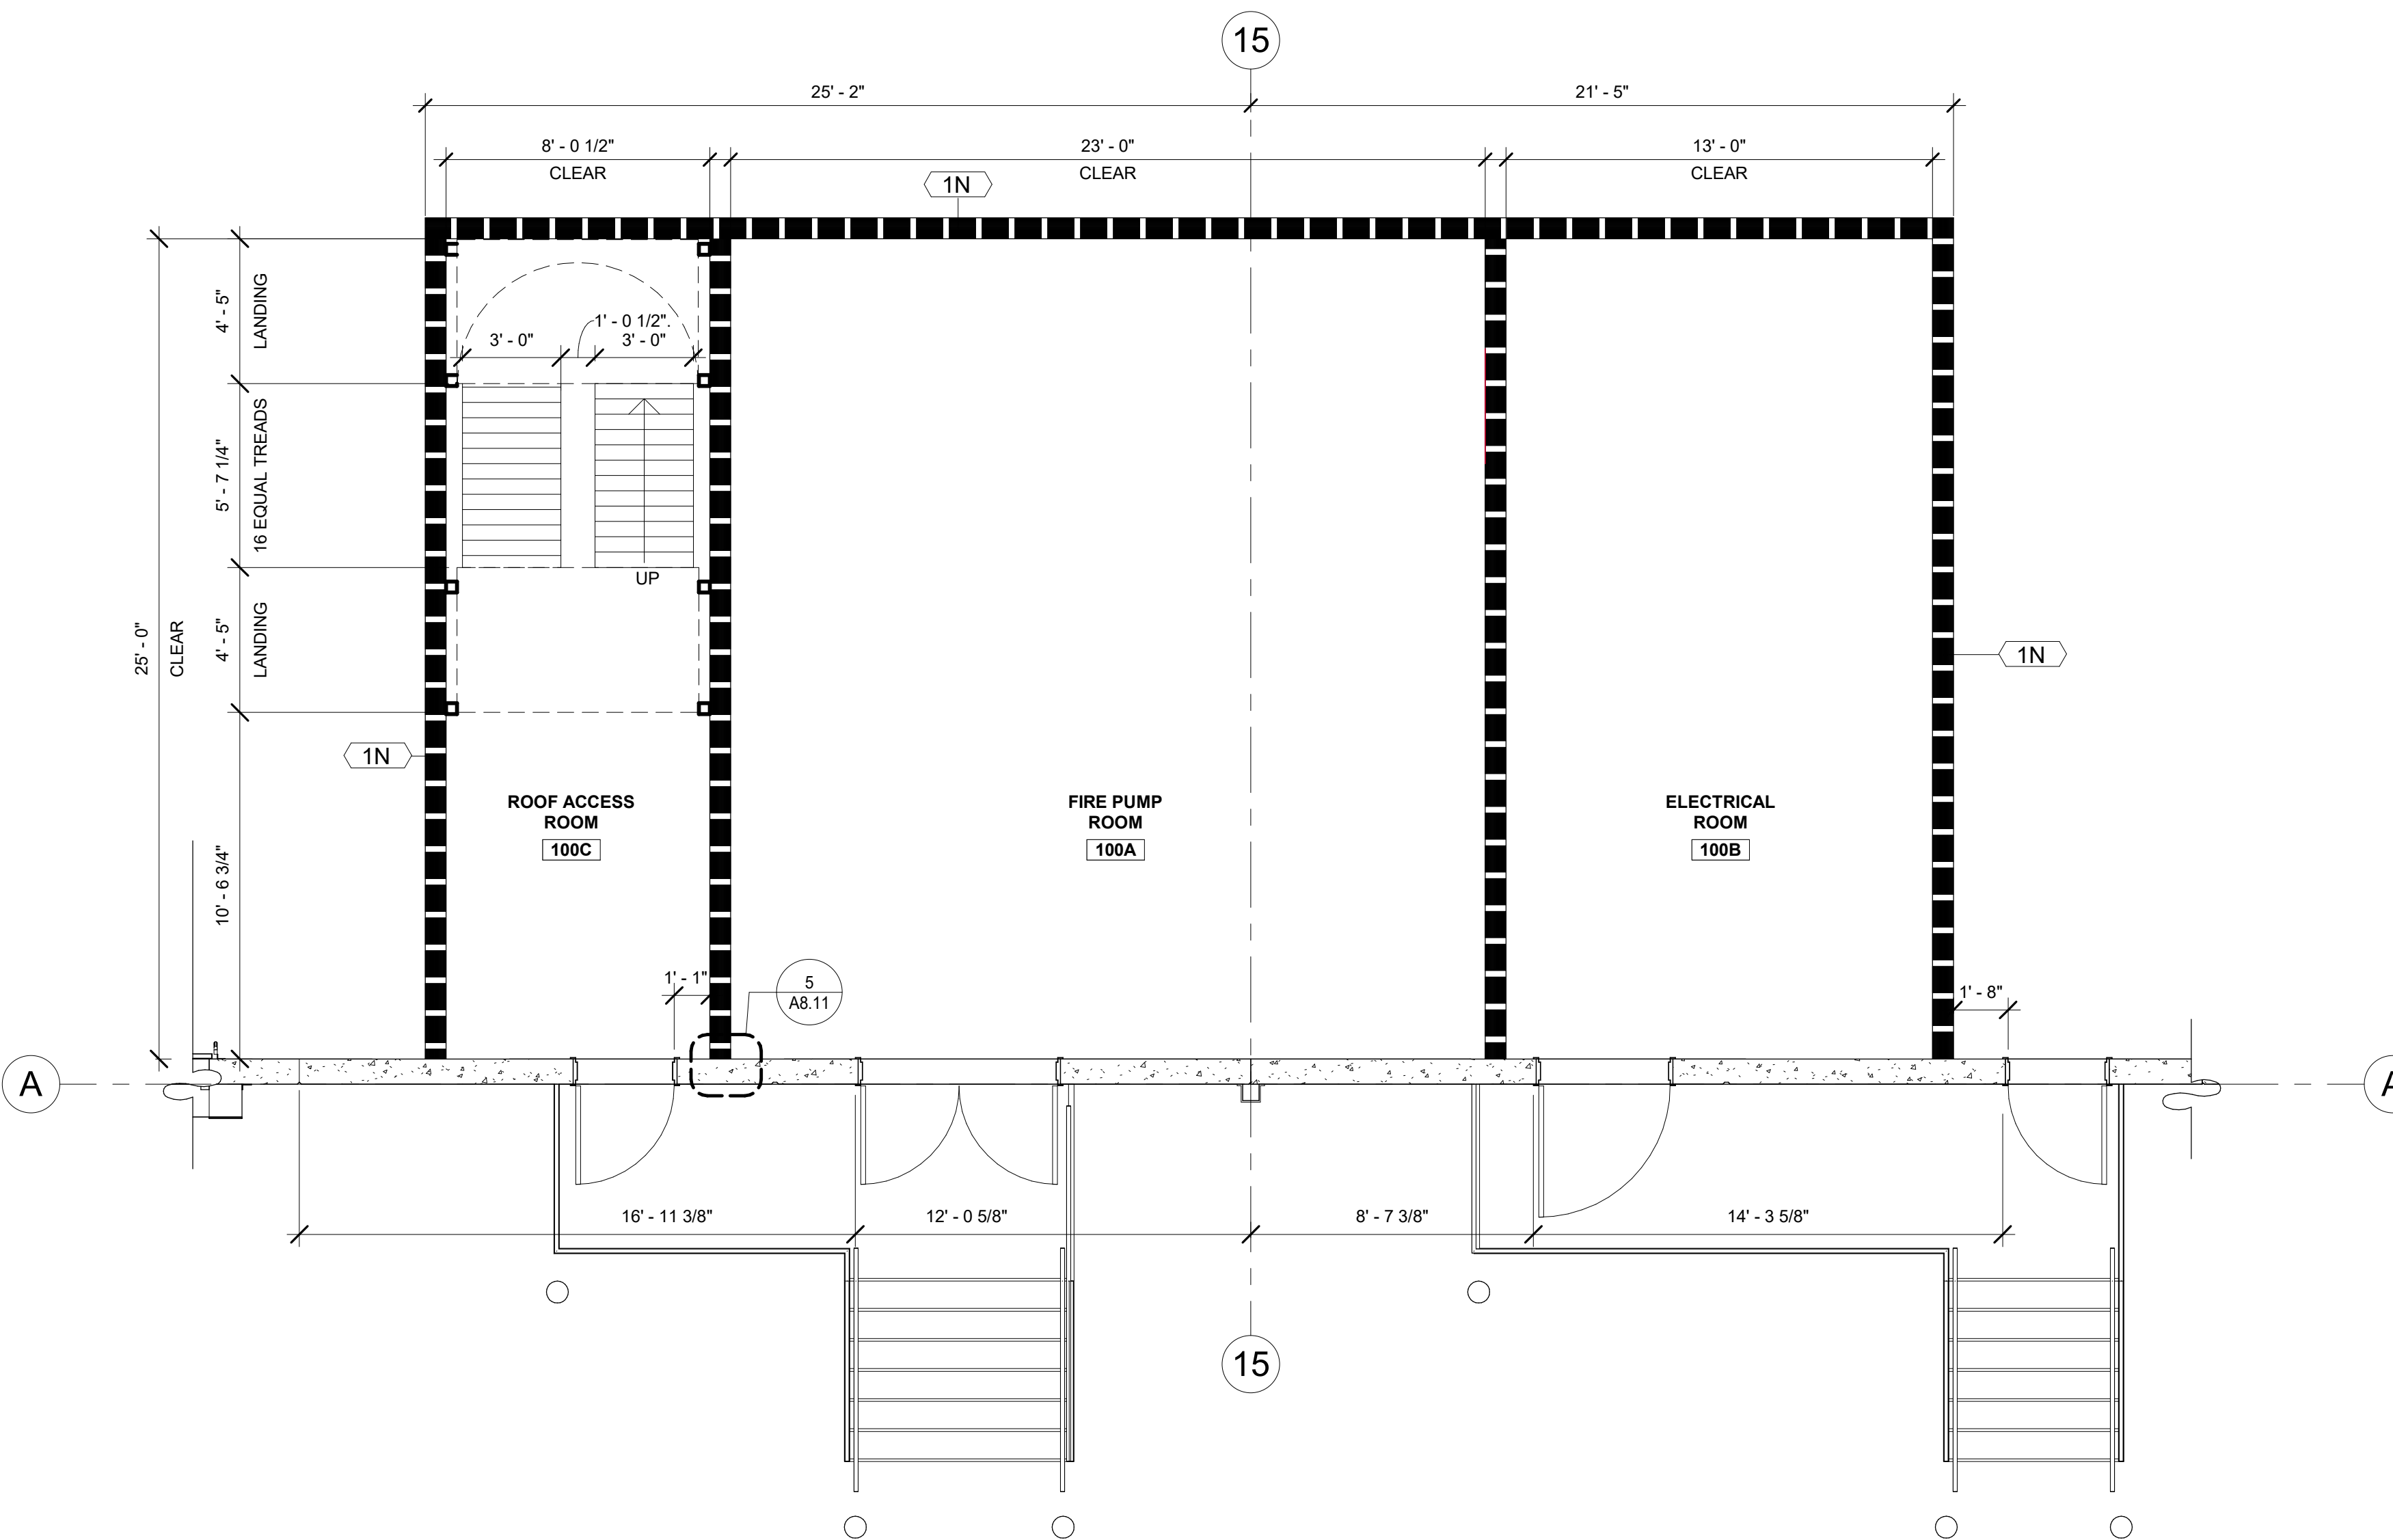

ENLARGED FLOOR PLAN - UTILITY ROOMS

SCALE: 1/4" = 1'-0"

1

DESIGNER / BUILDER

ARCO
DESIGN/BUILD

44 SOUTH BROADWAY, SUITE 1003
WHITE PLAINS, NY 10601
P: 914.821.5535 F: 914.306.6010

ADB / DESIGN SERVICES

PROJECT TITLE

ROCKLAND LOGISTICS CENTER BLDG 1

25 OLD MILL RD.
SUFFERN, NY 10901

OWNER

BROOKFIELD PROPERTIES
1 MEADOWLANDS PLAZA, SUITE 802
EAST RUTHERFORD, NJ 07073

ARCHITECT

ADB / DESIGN SERVICES LLC
44 SOUTH BROADWAY, SUITE 1003
WHITE PLAINS, NY 10601

CIVIL ENGINEER

DYNAMIC ENGINEERING CONSULTANTS
1904 MAIN STREET
LAKE COMO, NJ 07719

STRUCTURAL ENGINEER

ADB STRUCTURAL ENGINEERING
325 S. ALABAMA ST., SUITE 200
INDIANAPOLIS, IN 46204

MECHANICAL ENGINEER

NATIONAL DESIGN BUILD SERVICES
11840 BORMAN DRIVE
MARYLAND HEIGHTS, MO 63146

ELECTRICAL ENGINEER

FXB ENGINEERING
5 CHRISTY DRIVE, SUITE 307
CHADDS FORD, PA 18317

PLUMBING ENGINEER

MCCARTHY ENGINEERING
2500 E HIGH STREET, SUITE 630
POTTSTOWN, PA 19464


FIRE PROTECTION ENGINEER

S.A. COMINALE
2900 NEWPARK DRIVE
BARBERTON, OH 44203

SEAL

JOSEPH V. DIGIORGIO | NY: 042948

KEY PLAN

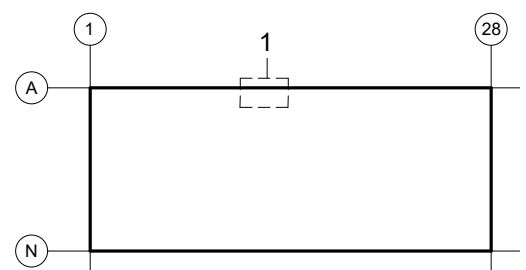

NORTH

SUBMITTALS

NO.	DATE	DESCRIPTION
	02.09.2024	ISSUE FOR PERMIT

PROJECT NO. AS397-22 | NY154
DRAWN BY AR

SHEET TITLE

ENLARGED PLAN, ELEVATION AND WALL SECTIONS

SHEET NO.

A5.20