




INTERIOR ROOF DRAIN LEADER GUARD SCALE: 1 1/2" = 1'-0"

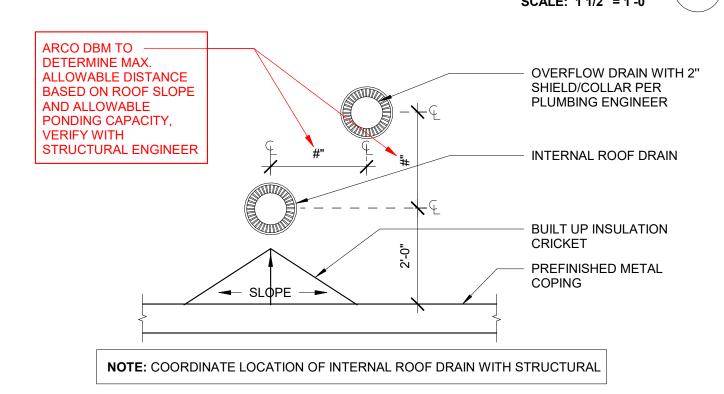


A21.03 2023.04.24

ROOF DRAIN W/ OVERFLOW DRAIN SCALE: 1/2" = 1'-0" 12

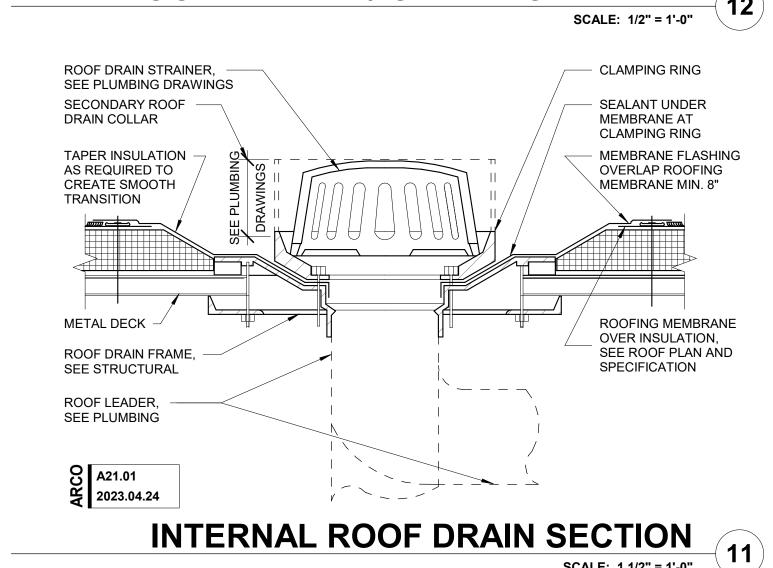


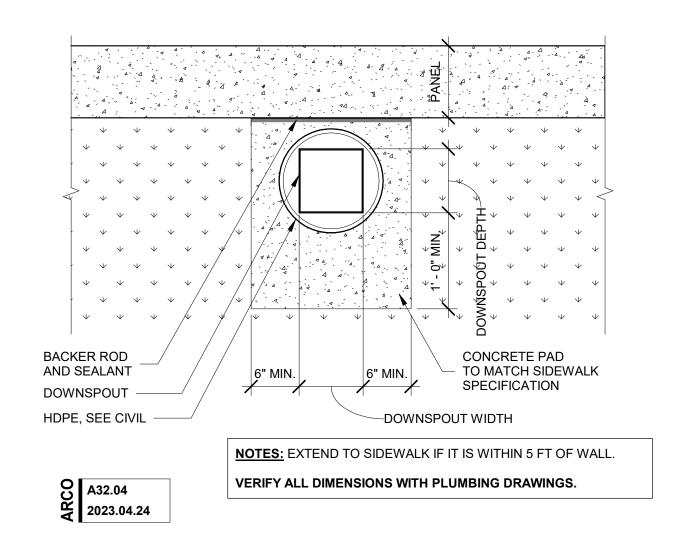

DOWNSPOUT AT CONCRETE PAD

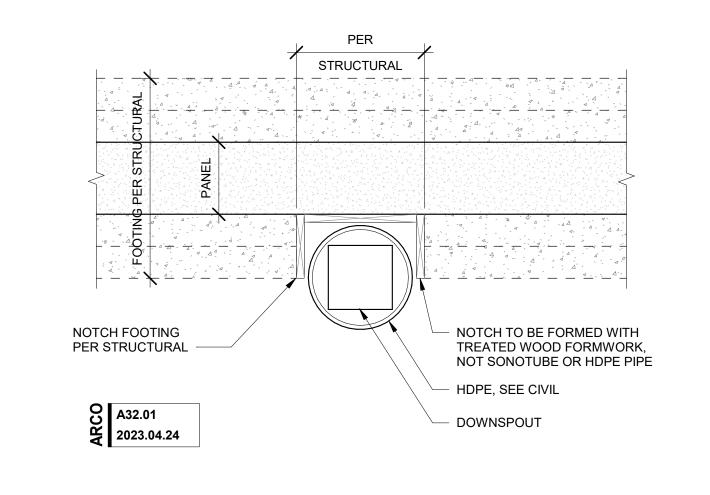



DOWNSPOUT PLAN AT FOOTING

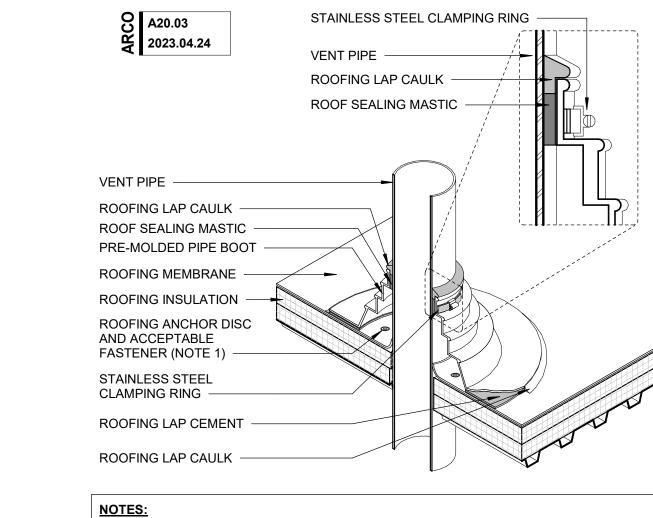


WITH MECHANICALLY FASTENED SPEC. MEMBRANE MUST BE MECHANICALLY ATTACHED WITH T.P.O. ANCHOR DISC WITH ACCEPTABLE FASTENERS (6" [150mm] CENTERS AROUND PIPE VENT) DO NOT OVERLAP THE FLANGÉS FROM ADJACENT PIPE FLASHING. ANY SEAM UNDER BOOT FLANGE TO BE TREATED AS T-JOINT


> PIPE VENT SCALE: 1" = 1'-0"

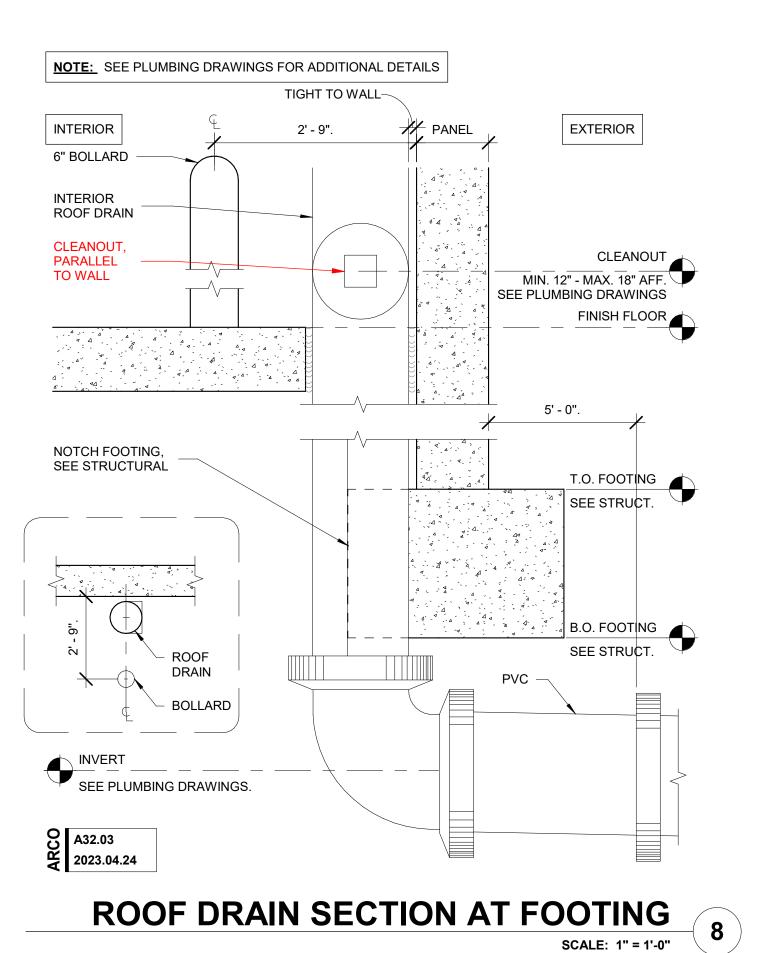

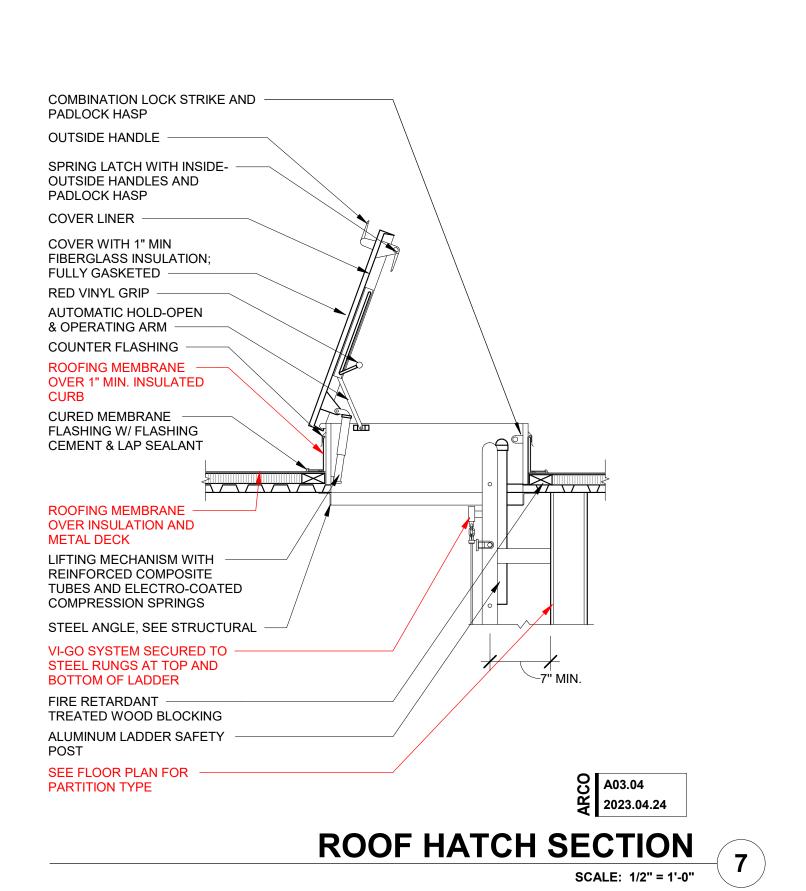


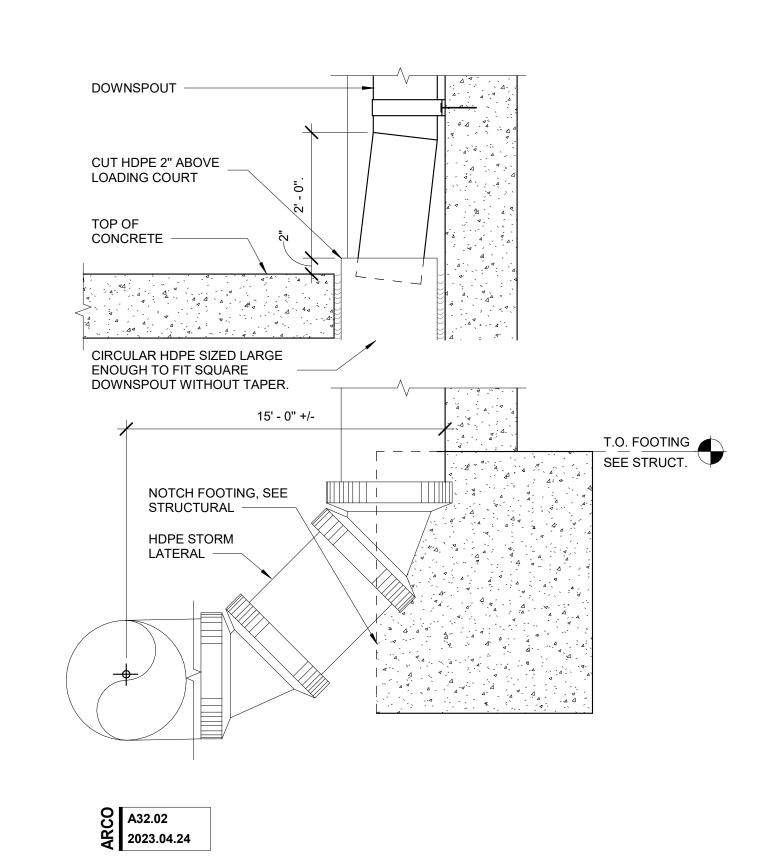


DOWNSPOUT SECTION AT FOOTING

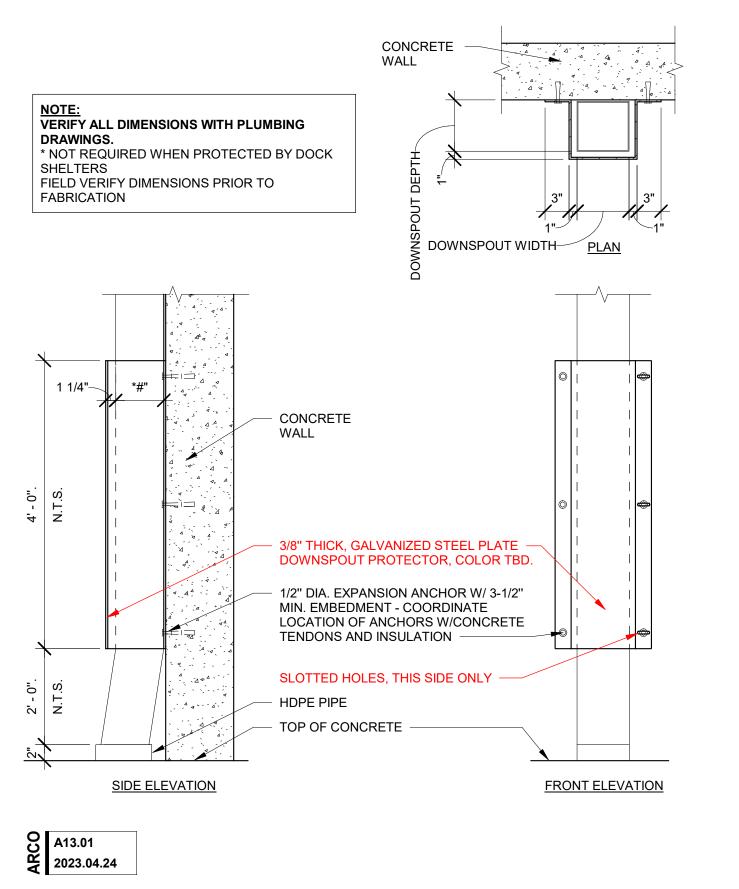



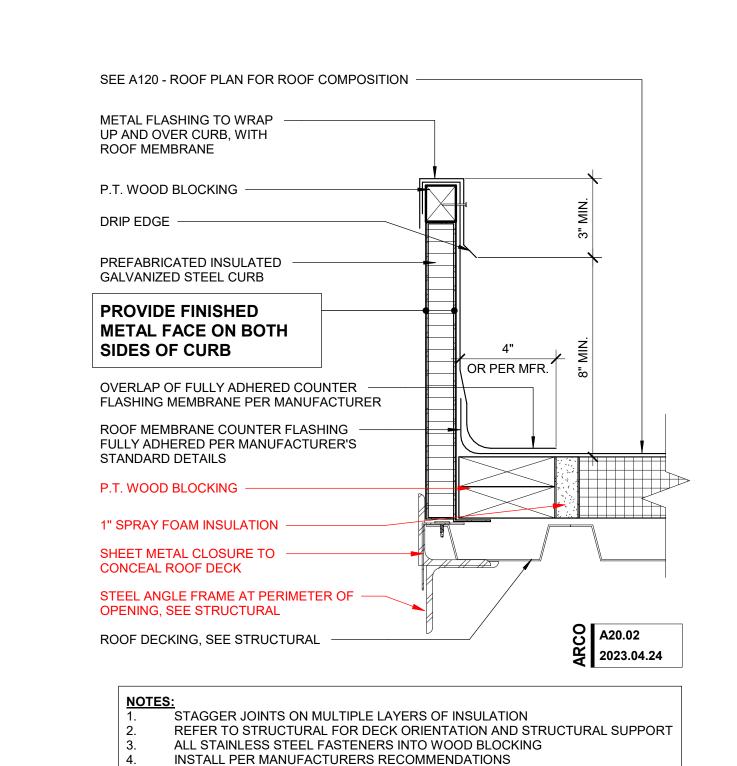

ROOF MECHANICAL CURB SCALE: 3" = 1'-0"

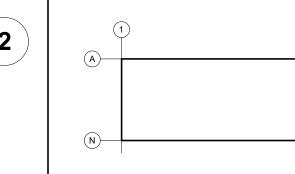

KEY PLAN

JOSEPH V. DIGIORGIO | NY: 042948

DESIGNER / BUILDER

DESIGN/BUILD

44 SOUTH BROADWAY, SUITE 1003

P: 914.821.5535 F: 914.306.6010

ROCKLAND

LOGISTICS

25 OLD MILL RD.

SUFFERN, NY 10901

BROOKFIELD PROPERTIES

EAST RUTHERFORD,NJ 07073

ADB / DESIGN SERVICES LLC

WHITE PLAINS, NY 10601

CIVIL ENGINEER

1904 MAIN STREET

LAKE COMO, NJ 07719

STRUCTURAL ENGINEER

MECHANICAL ENGINEER

11840 BORMAN DRIVE

ELECTRICAL ENGINEER

5 CHRISTY DRIVE, SUITE 307

CHADDS FORD, PA 19317

PLUMBING ENGINEER

POTTSTOWN, PA 19464

S.A. COMUNALE

SEAL

2900 NEWPARK DRIVE

BARBERTON, OH 44203

MCCARTHY ENGINEERING

2500 E HIGH STREET, SUITE 630

FIRE PROTECTION ENGINEER

FXB ENGINEERING

ADB STRUCTURAL ENGINEERING

NATIONAL DESIGN BUILD SERVICES

MARYLAND HEIGHTS, MO 63146

325 S. ALABAMA ST, SUITE 200 INDIANAPOLIS, IN 46204

1 MEADOWLANDS PLAZA, SUITE 802

44 SOUTH BROADWAY, SUITE 1003

DYNAMIC ENGINEERING CONSULTANTS

CENTER BLDG 1

WHITE PLAINS, NY 10601

PROJECT TITLE

NORTH Z

SUBI	MITTALS	
NO.	DATE	DESCRIP
	02.09.2024	ISSUE FOR

PROJECT NO. **DRAWN BY** AS397-22 | NY154 ADB

SHEET TITLE **ROOF DETAILS**

SHEET NO.

A8.20

ROOFING MEMBRANE COVER STRIP STAINLESS STEEL FASTENERS ONLY COMPRESSIBLE TUBE, WELDED SPLICE AT ROOFING MEMBRANE DIA TO BE 1.5X DECK ROOFING MEMBRANE ON RIGID INSULATION, SEE A120 - ROOF PLAN METAL DECK SEE STRUCTURAL BATT INSULATION TPO MEMBRANE SADDLE OVERLAP DECKING PER STEEL JOIST & BRIDGING, SEE -STRUCTURAL A20.01 2023.04.24 STRUCTURAL STRUCTURAL STAGGER JOINTS ON MULTIPLE LAYERS OF INSULATION REFER TO STRUCTURAL FOR DECK ORIENTATION AND STRUCTURAL SUPPORT

ALL STAINLESS STEEL FASTENERS INTO WOOD BLOCKING

EXPANSION JOINT

SCALE: 1 1/2" = 1'-0"

INSTALL PER MANUFACTURERS RECOMMENDATIONS