




## KEIL ANCHOR SYSTEM DETAILS SCALE: 3/4" = 1'-0"

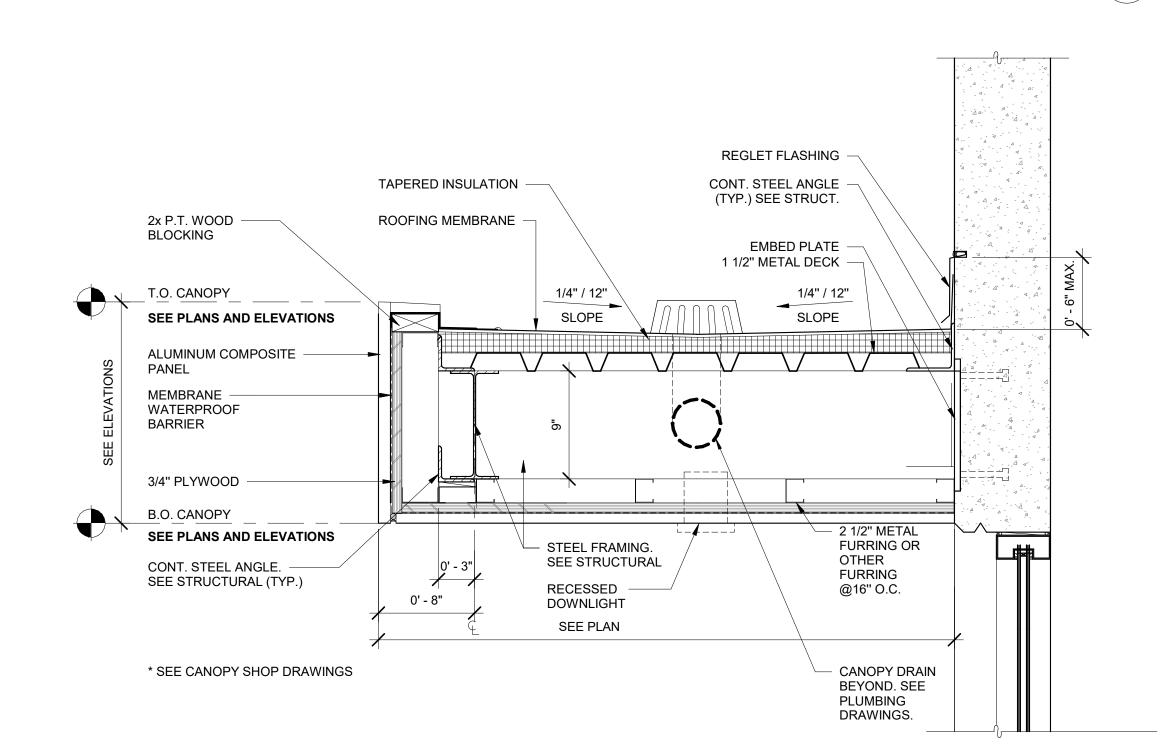

## SECTION AT ENTRANCE CANOPY SCALE: 1 1/2" = 1'-0" 8

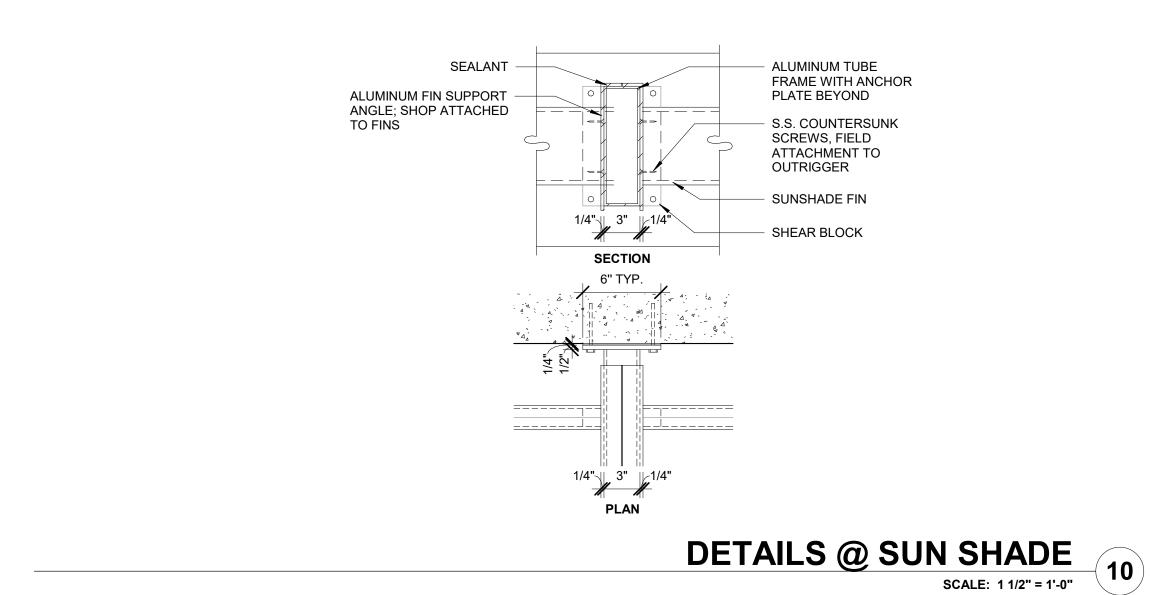


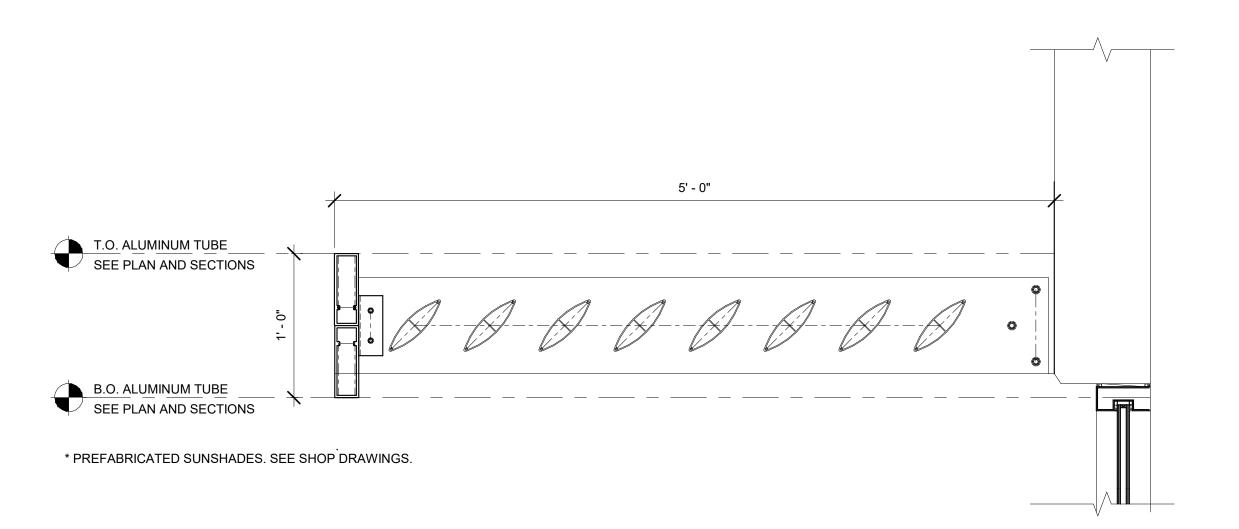

SECTION AT SUNSHADE

SCALE: 1 1/2" = 1'-0"


9

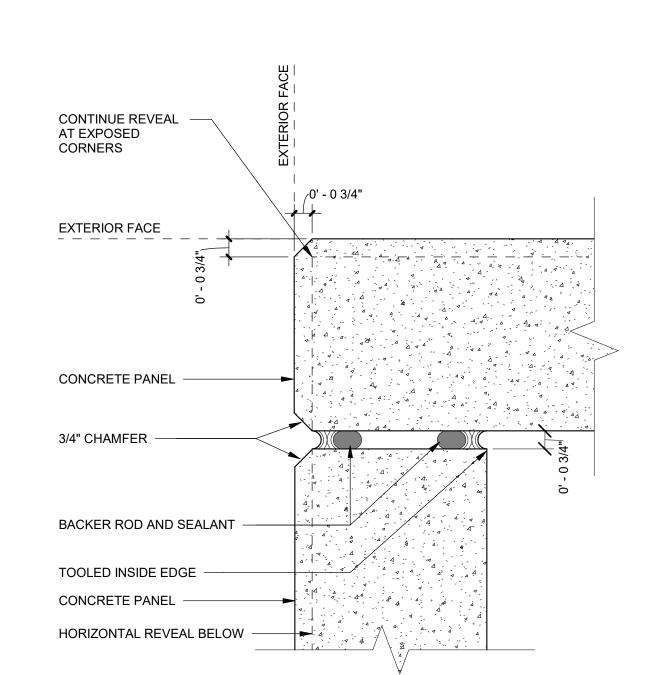

A31.51 2023.04.24

#### CORNER PANEL BUTT JOINT 7

SCALE: 3" = 1'-0"

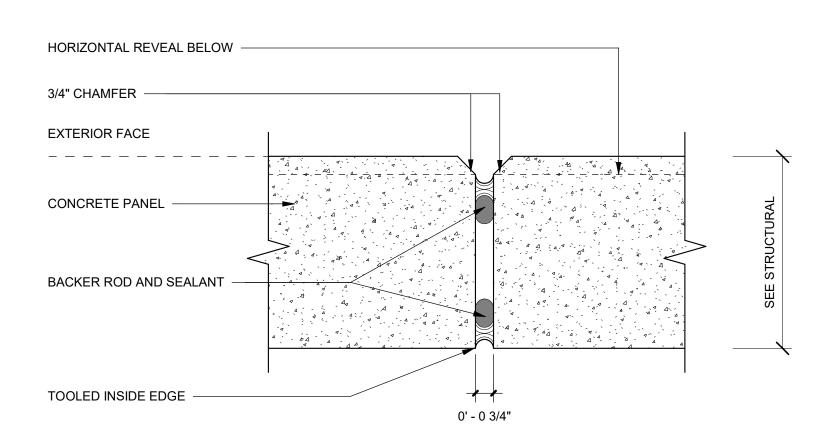

A31.50 2023.04.24

## TYPICAL PANEL JOINT SCALE: 3" = 1'-0"


3/4" DRIP REVEAL AT HEAD 3/4" CHAMFER @ PERIMETER OF PANEL OPENING, TYP. URETHANE BLOCK SHIMS, TYP. CONT. SEALANT INTEGRAL INSECT SCREEN BY LOUVER MFR LOUVER BLADES, INTERIOR EXTERIOR BLDG. LINE BEYOND -PERIMETER SEAL: CONT. SEALANT & BACKER ROD @ ALLSIDES OF OPENING, TYP. - CONT. SEALANT - T.O. SILL INTERIOR SLOPE C.L. REVEAL EXTERIOR SLOPE SILL 1/4" VERTICAL — FOR DEPTH OF PANEL FOR POSITIVE DRAINAGE UPTURNED EDGE OF SILL SET SILL FLASHING IN ROOF MASTIC SEALANT MOUNTING FLANGES, (FULLY ADHERED) SEE STRUCTURAL TYPICAL NOTES:

1. SIZE LOUVER ASSEMBLY PER R.O. DIMENSIONS ON A31.07 2023.04.24 INTERIOR SIDE OF PANELS. REF. OUTLINE SPECIFICATIONS FOR FINISH REQUIREMENTS

LOUVER SECTION AT TILT

SCALE: 3" = 1'-0"

5

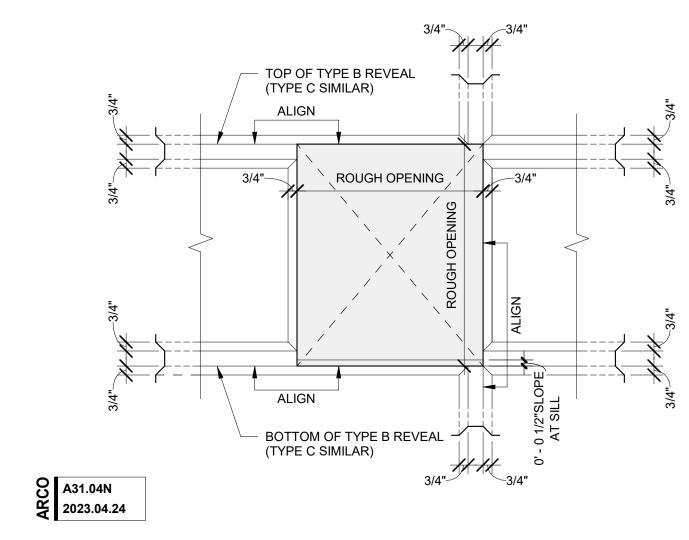

# PANEL REVEALS AT OPENING SCALE: 1 1/2" = 1'-0"

TYPE A
1 1/2" X 3/4" 'V-GROOVE REVEAL
\*\* TO BE USED AT KNOCKOUTS ONLY

TYPE B
2 3/4" X 3/4" REVEAL

PAINT TRANSITION

PAINT TRANSITION

PAINT TRANSITION

TO BE.

PAINT TRANSITION

PAINT TRANSITION

PAINT TRANSITION


TO BE.

PAINT TRANSITION

A31.03 2023.04.24

#### PANEL REVEAL LEGEND

SCALE: 3" = 1'-0"

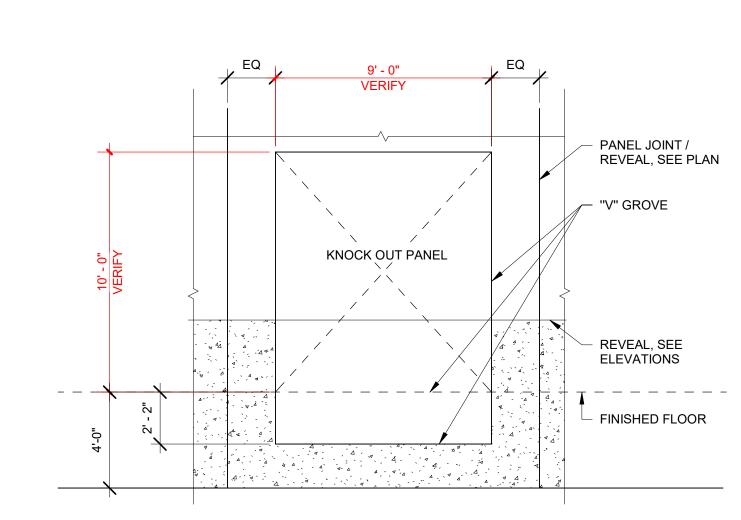

A31.02 2023.04.24

## DOCK KO PANEL ELEVATION SCALE: 1/4" = 1'-0" 2

SEE DOOR SCHEDULE

PANEL JOINT / REVEAL, SEE PLAN

RO.

VERIFY

KNOCK OUT PANEL

FINISHED FLOOR

"V" GROVE

A31.01 2023.04.24

## DOCK KO LEVELER ELEVATION SCALE: 1/4" = 1'-0"

ARCO
DESIGNER / BUILDER

ARCO
DESIGN/BUILD

44 SOUTH BROADWAY, SUITE 1003
WHITE PLAINS, NY 10601
P: 914.821.5535 F: 914.306.6010

ADB | DESIGN SERVICES

ROCKLAND
LOGISTICS
CENTER BLDG 2

25 OLD MILL RD. SUFFERN, NY 10901

OWNER
BROOKFIELD PROPERTIES
1 MEADOWLANDS PLAZA SUITE 802
EAST RUTHERFORD, NJ 07073

ARCHITECT
ADB / DESIGN SERVICES LLC
44 SOUTH BROADWAY, SUITE 1003
WHITE PLAINS, NY 10601

CIVIL ENGINEER

DYNAMIC ENGINEERING CONSULTANTS
1904 MAIN STREET

LAKE COMO, NJ 07719

STRUCTURAL ENGINEER

ADB STRUCTURAL ENGINEERING 325 S. ALABAMA ST, SUITE 200 INDIANAPOLIS, IN 46204

NATIONAL DESIGN BUILD SERVICES 11840 BORMAN DRIVE MARYLAND HEIGHTS, MO 63146

MECHANICAL ENGINEER

ELECTRICAL ENGINEER
FXB ENGINEERING
5 CHRISTY DRIVE, SUITE 307
CHADDS FORD, PA 19317

MCCARTHY ENGINEERING 2500 E HIGH STREET, SUITE 630 POTTSTOWN, PA 19464

FIRE PROTECTION ENGINEER S.A. COMUNALE 2900 NEWPARK DRIVE BARBERTON, OH 44203

PLUMBING ENGINEER

SEAL

JOSEPH V. DIGIORGIO | NY: 042948

KEY PLAN

SUBMITTALS

NORTH

SUBMITTALS

NO. DATE DESCRIPTION

02.09.2024 ISSUE FOR PERM

PROJECT NO. DRAWN BY
AS397-22 | NY154 ADB

SHEET TITLE
WALL DETAILS &
CANOPY DETAILS

SHEET NO.

A8.31