


**SECTION @ ROOF ACCESS ROOM**

SCALE: 1/4" = 1'-0"

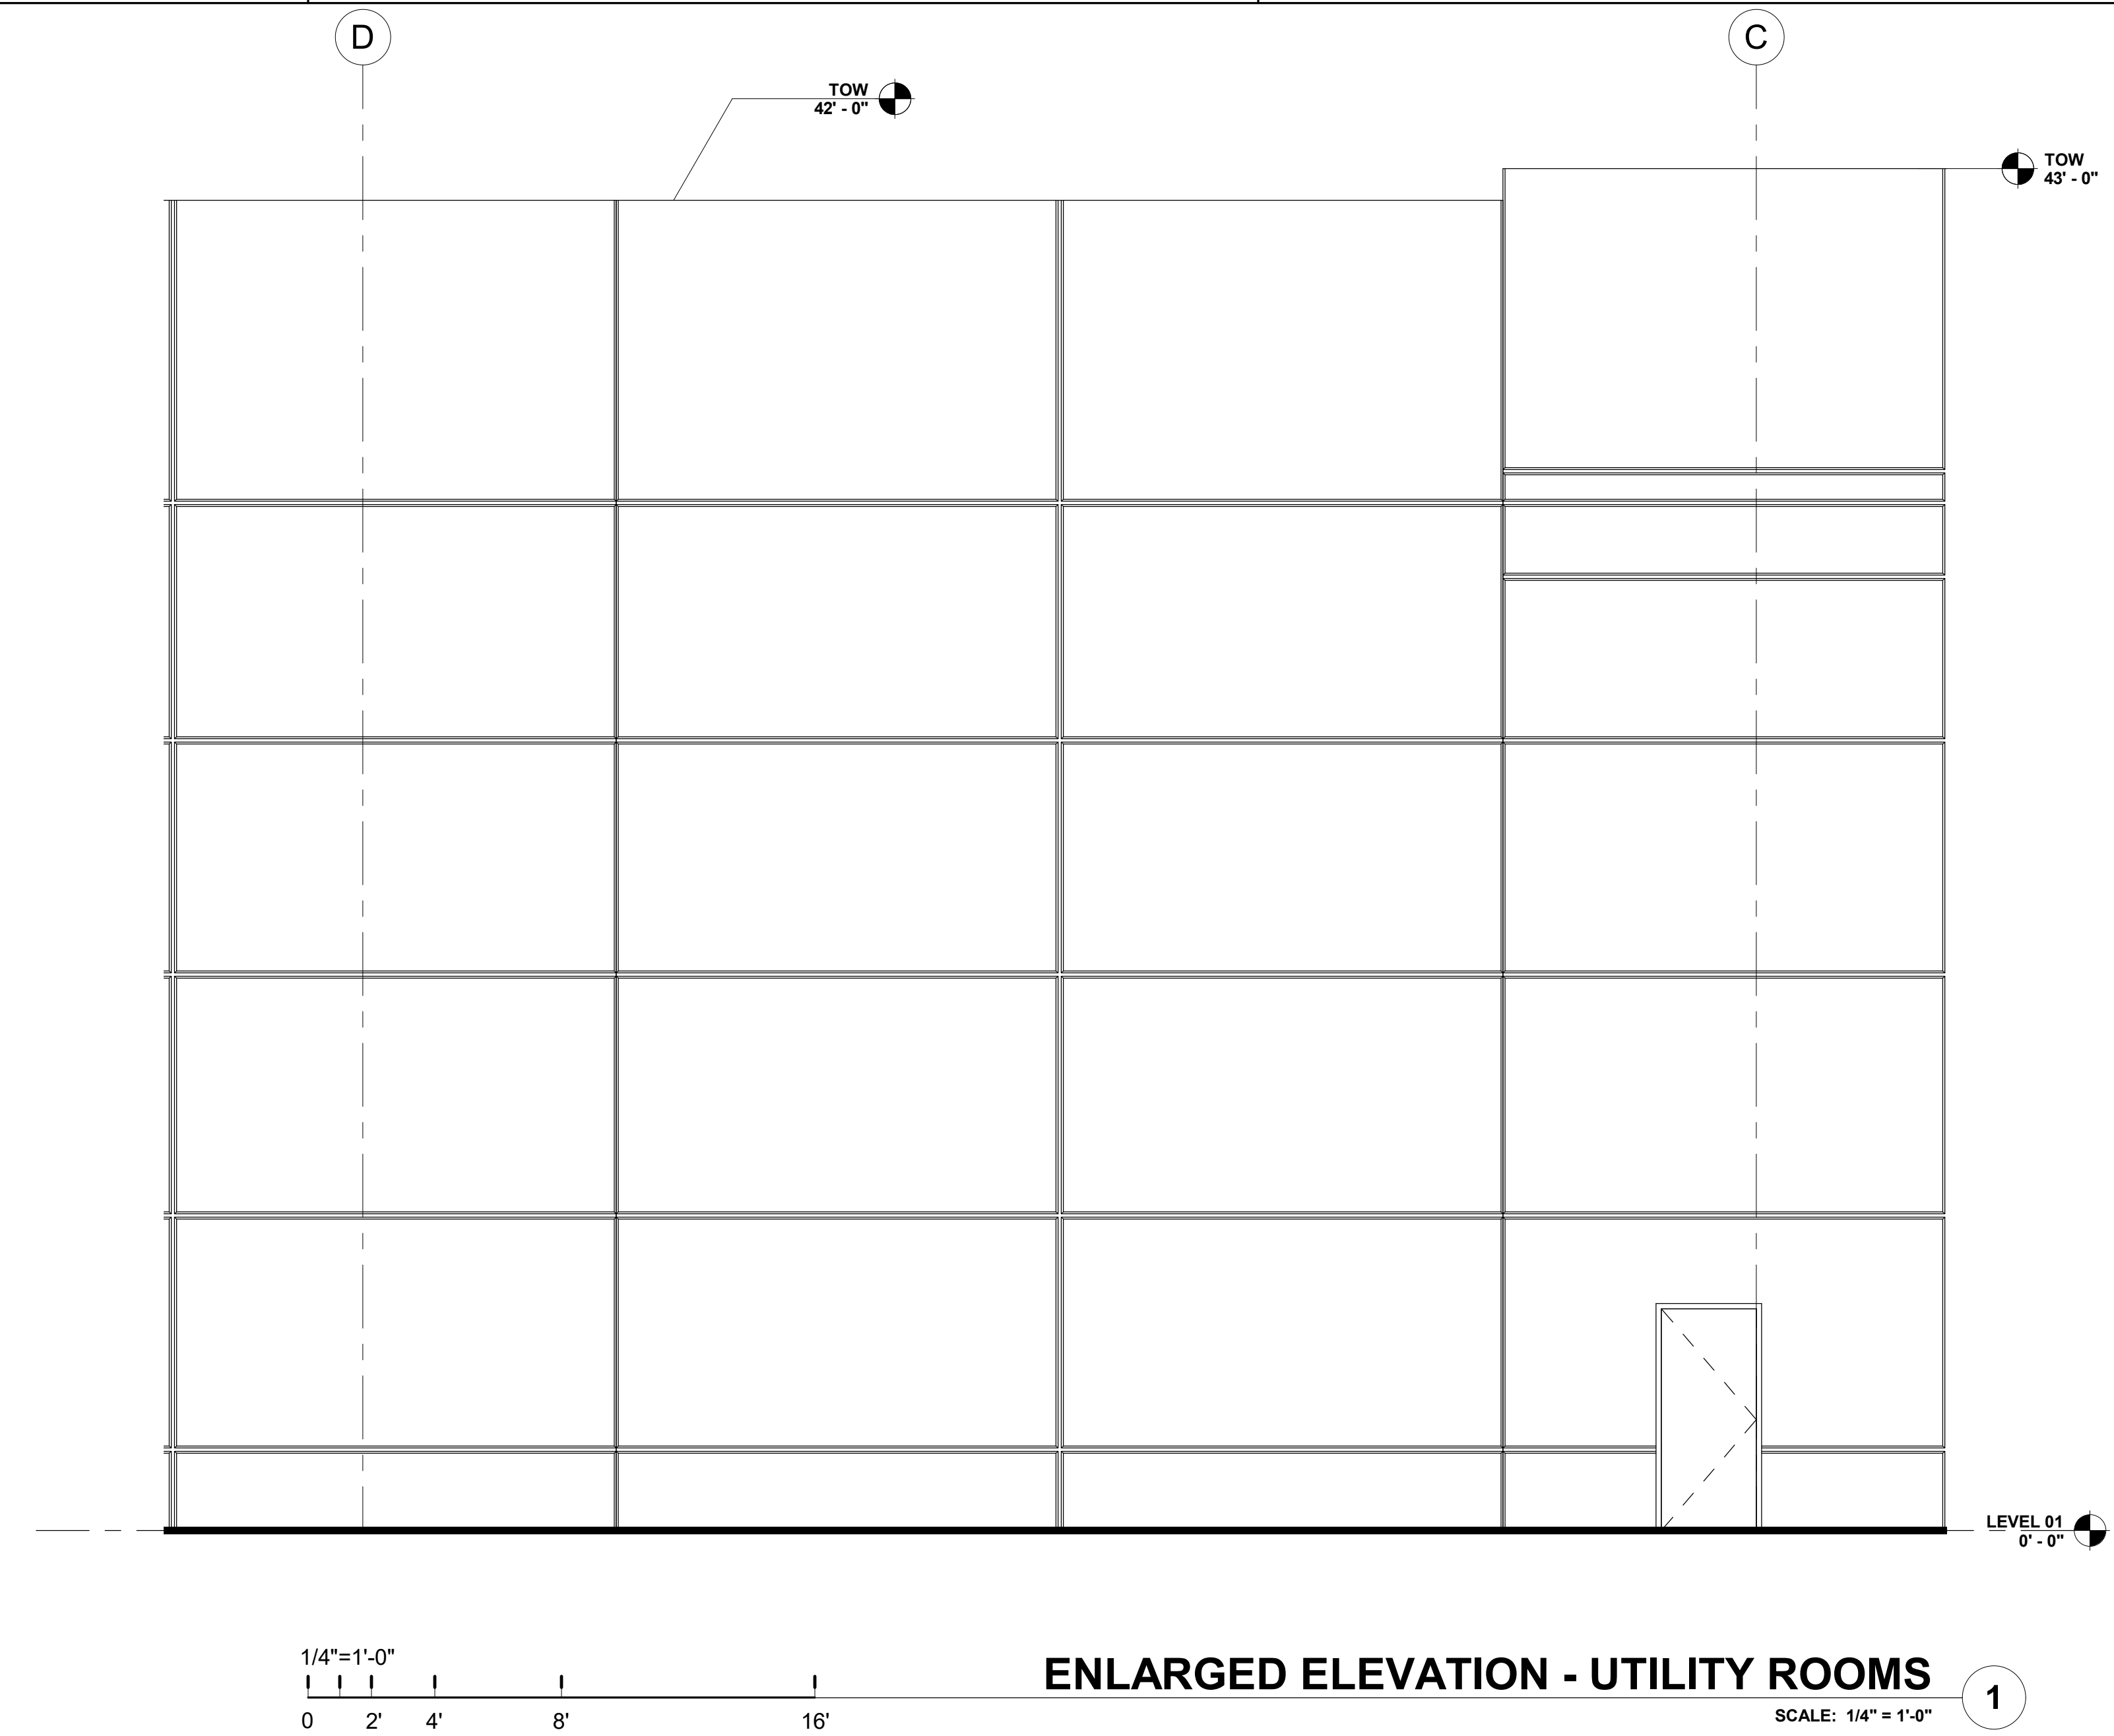


## ENLARGED ELEVATION - UTILITY ROOMS

### PARTITION LEGEND

 1 HOUR RATED ASSEMBLY

## SHEET NOTES

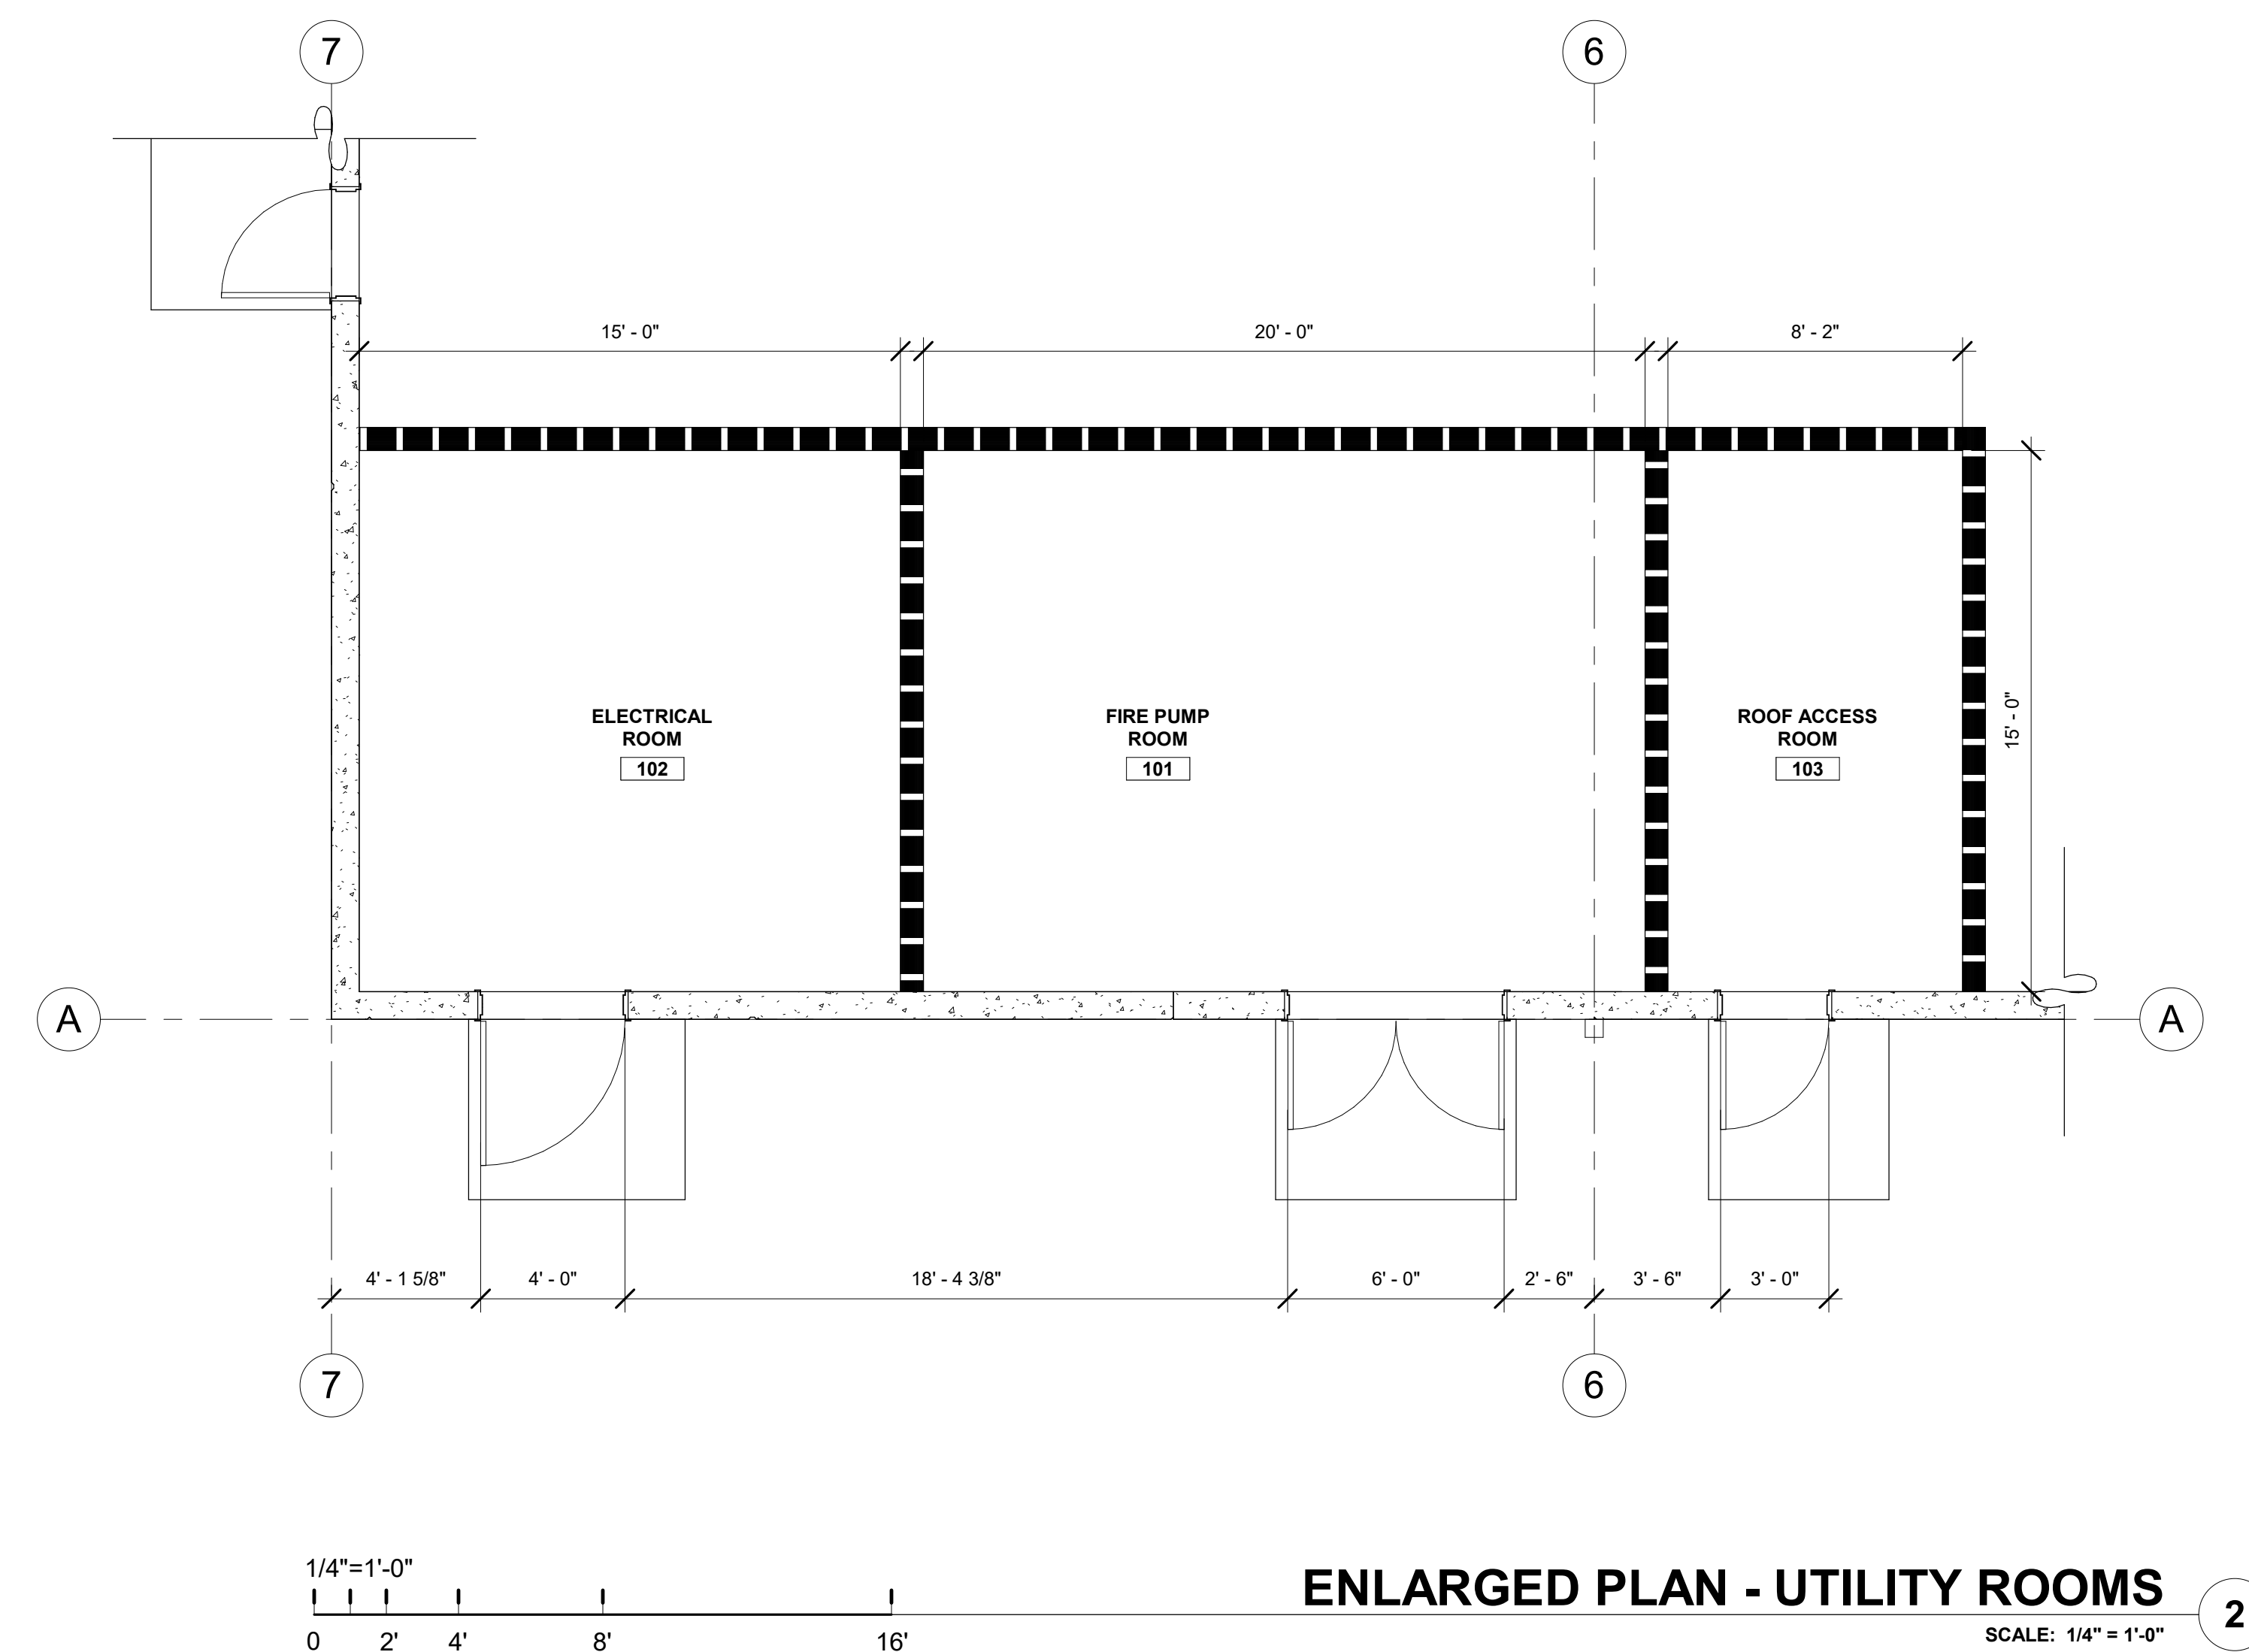

## ENLARGED PLAN - UTILITY ROOMS

DESIGNER / BUILDER

**ARCO**  
DESIGN/BUILD

4 SOUTH BROADWAY, SUITE 1003  
WHITE PLAINS, NY 10601  
T: 914.821.5535 F: 914.306.6010

**ADB** | *DESIGN  
SERVICES*

PROJECT TITLE

**ROCKLAND  
LOGISTICS  
CENTER BLDG 3**

5 OLD MILL RD.  
SUFFERN, NY 10901

OWNER  
BROOKFIELD

ROOKFIELD PROPERTIES  
MEADOWLANDS PLAZA SUITE 802  
AST RUTHERFORD, NJ 07073

ARCHITECT  
DB / DESIGN

4 SOUTH BROADWAY, SUITE 1003  
WHITE PLAINS, NY 10601

**CIVIL ENGINEER**  
DYNAMIC ENGINEERING CONSULTANTS  
904 MAIN STREET  
LAKE COMO, NJ 07719

**STRUCTURAL ENGINEER**  
**DB STRUCTURAL ENGINEERING**  
 25 S. ALABAMA ST, SUITE 200  
 INDIANAPOLIS, IN 46204

**MECHANICAL ENGINEER**  
NATIONAL DESIGN BUILD SERVICES  
1840 BORMAN DRIVE  
MARYLAND HEIGHTS, MO 63146

**ELECTRICAL ENGINEER**  
XB ENGINEERING  
CHRISTY DRIVE, SUITE 307  
CHADDS FORD, PA 19317


**LUMBERING ENGINEER**  
**MCCARTHY ENGINEERING**  
 500 E HIGH STREET, SUITE 630  
 OTTSTOWN, PA 19464

**FIRE PROTECTION ENGINEER**  
C.A. COMUNALE  
900 NEWPARK DRIVE  
HARBERTON, OH 44203

REAL

JOSEPH V. DIGIORGIO | NY: 042948

## KEY PLAN

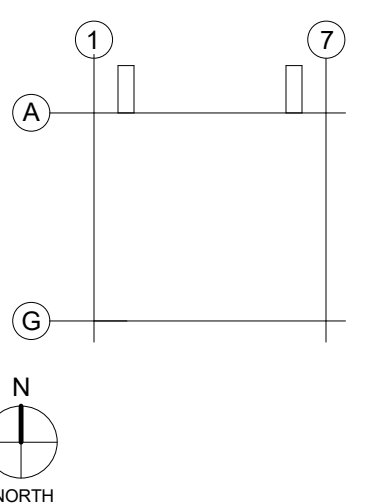

## SUBMITTALS

O.	DATE	DESCRIPTION
	02.09.2024	ISSUE FOR PERMIT

<b>PROJECT NO.</b>	<b>DRAWN BY</b>
S397-22   NY154	DG

**SHEET TITLE**

## ENLARGED PLAN, ELEVATION AND WALL SECTIONS

SHEET NO.

### A5.30