

ANY SEAM UNDER BOOT FLANGE TO BE TREATED AS T-JOINT PIPE VENT

SEE A120 - ROOF PLAN FOR ROOF COMPOSITION

METAL FLASHING TO WRAP UP AND OVER CURB, WITH

PREFABRICATED INSULATED

METAL FACE ON BOTH

OVERLAP OF FULLY ADHERED COUNTER

ROOF MEMBRANE COUNTER FLASHING FULLY ADHERED PER MANUFACTURER'S

FLASHING MEMBRANE PER MANUFACTURER

STEEL ANGLE FRAME AT PERIMETER OF —

STAGGER JOINTS ON MULTIPLE LAYERS OF INSULATION

ALL STAINLESS STEEL FASTENERS INTO WOOD BLOCKING INSTALL PER MANUFACTURERS RECOMMENDATIONS

REFER TO STRUCTURAL FOR DECK ORIENTATION AND STRUCTURAL SUPPORT

DOWNSPOUT GUARD - SINGLE

ROOF MECHANICAL CURB

GALVANIZED STEEL CURB

PROVIDE FINISHED

SIDES OF CURB

STANDARD DETAILS

P.T. WOOD BLOCKING -

1" SPRAY FOAM INSULATION

SHEET METAL CLOSURE TO CONCEAL ROOF DECK

OPENING, SEE STRUCTURAL

ROOF DECKING, SEE STRUCTURAL

ROOF MEMBRANE

P.T. WOOD BLOCKING

DRIP EDGE -

1 MEADOWLANDS PLAZA SUITE 802 EAST RUTHERFORD, NJ 07073 ADB / DESIGN SERVICES LLC 44 SOUTH BROADWAY, SUITE 1003

SCALE: 1" = 1'-0"

A20.02 2023.04.24

SCALE: 3" = 1'-0"

OR PER MFR. 1

DESIGNER / BUILDER

DESIGN/BUILD

44 SOUTH BROADWAY, SUITE 1003

P: 914.821.5535 F: 914.306.6010

WHITE PLAINS, NY 10601

PROJECT TITLE

ROCKLAND

LOGISTICS

25 OLD MILL RD.

BROOKFIELD PROPERTIES

SUFFERN, NY 10901

CENTER BLDG 3

WHITE PLAINS, NY 10601 **CIVIL ENGINEER** DYNAMIC ENGINEERING CONSULTANTS

1904 MAIN STREET LAKE COMO, NJ 07719 STRUCTURAL ENGINEER

ADB STRUCTURAL ENGINEERING 325 S. ALABAMA ST, SUITE 200 INDIANAPOLIS, IN 46204

11840 BORMAN DRIVE MARYLAND HEIGHTS, MO 63146

NATIONAL DESIGN BUILD SERVICES

MECHANICAL ENGINEER

ELECTRICAL ENGINEER


FXB ENGINEERING 5 CHRISTY DRIVE, SUITE 307 CHADDS FORD, PA 19317

PLUMBING ENGINEER MCCARTHY ENGINEERING 2500 E HIGH STREET, SUITE 630 POTTSTOWN, PA 19464

FIRE PROTECTION ENGINEER S.A. COMUNALE 2900 NEWPARK DRIVE BARBERTON, OH 44203

SEAL

JOSEPH V. DIGIORGIO | NY: 042948

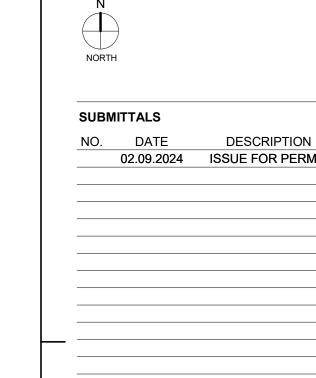



PROJECT NO. **DRAWN BY** AS397-22 | NY154 ADB SHEET TITLE


ROOF DETAILS

SHEET NO.


A8.20

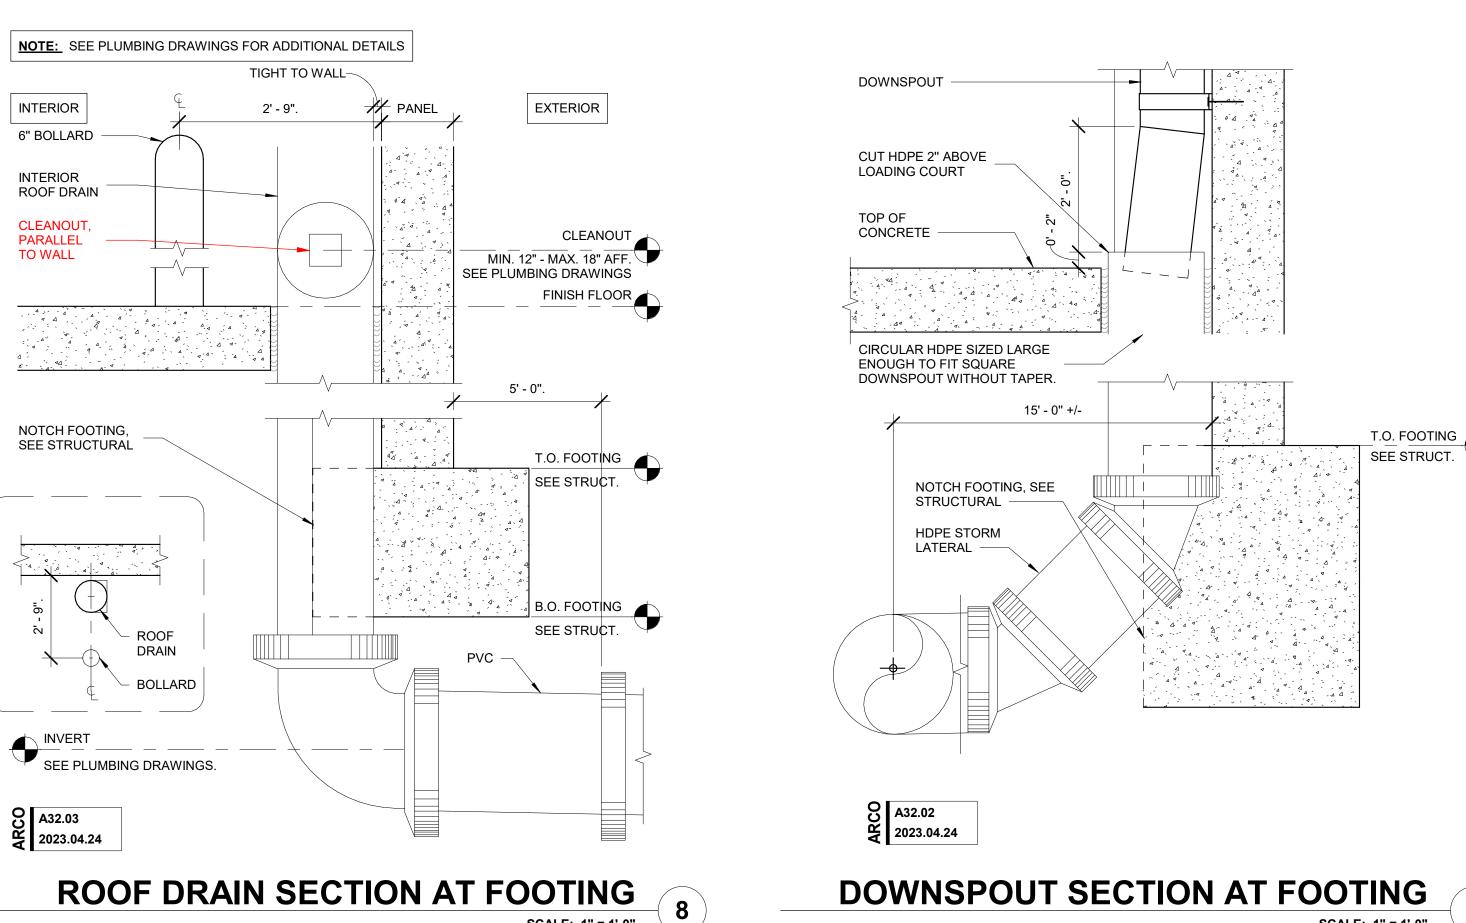


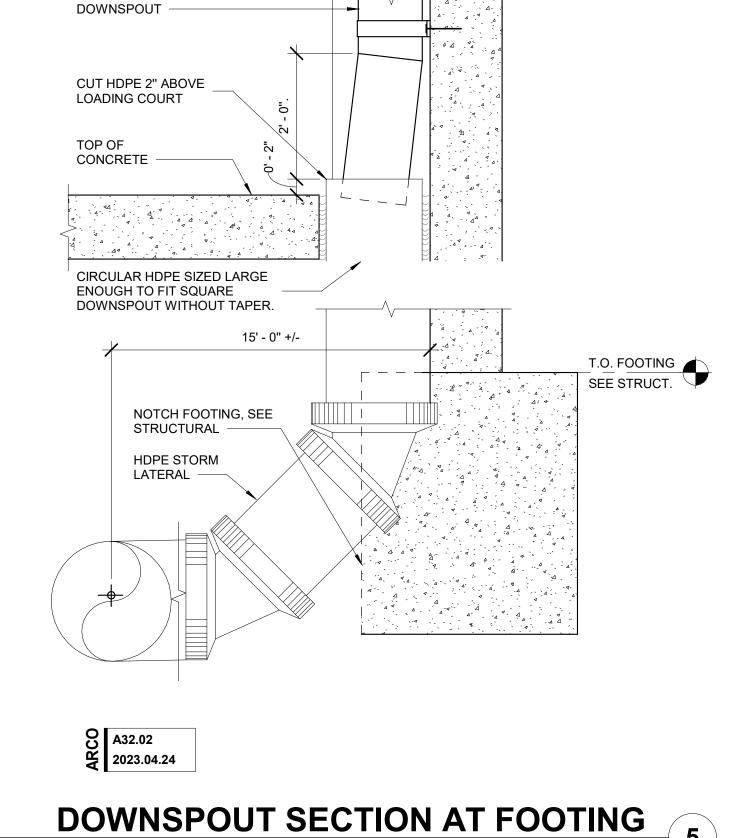


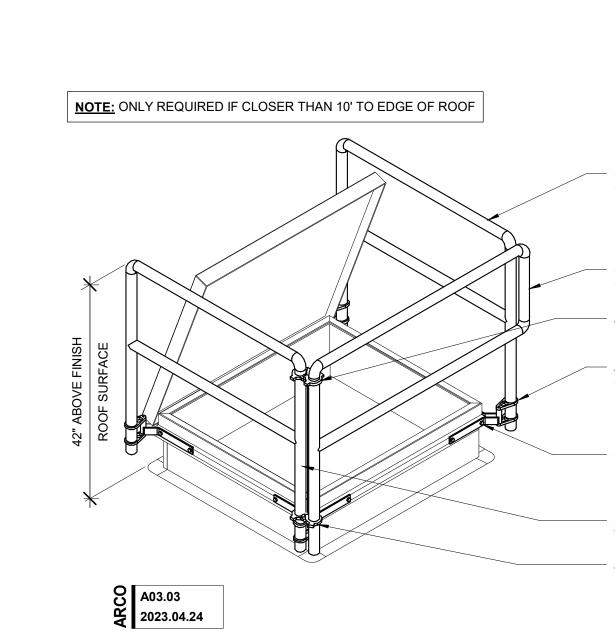

TO WALL

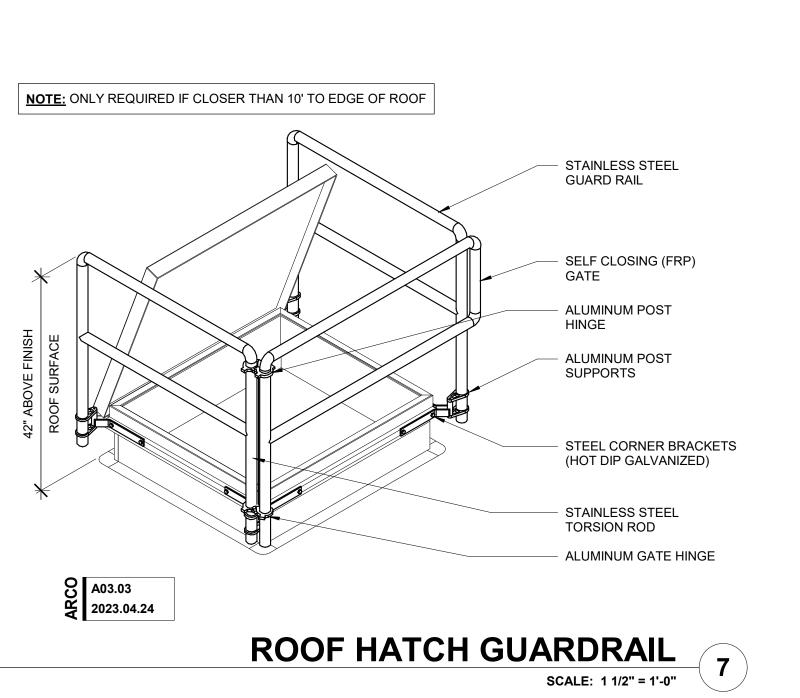

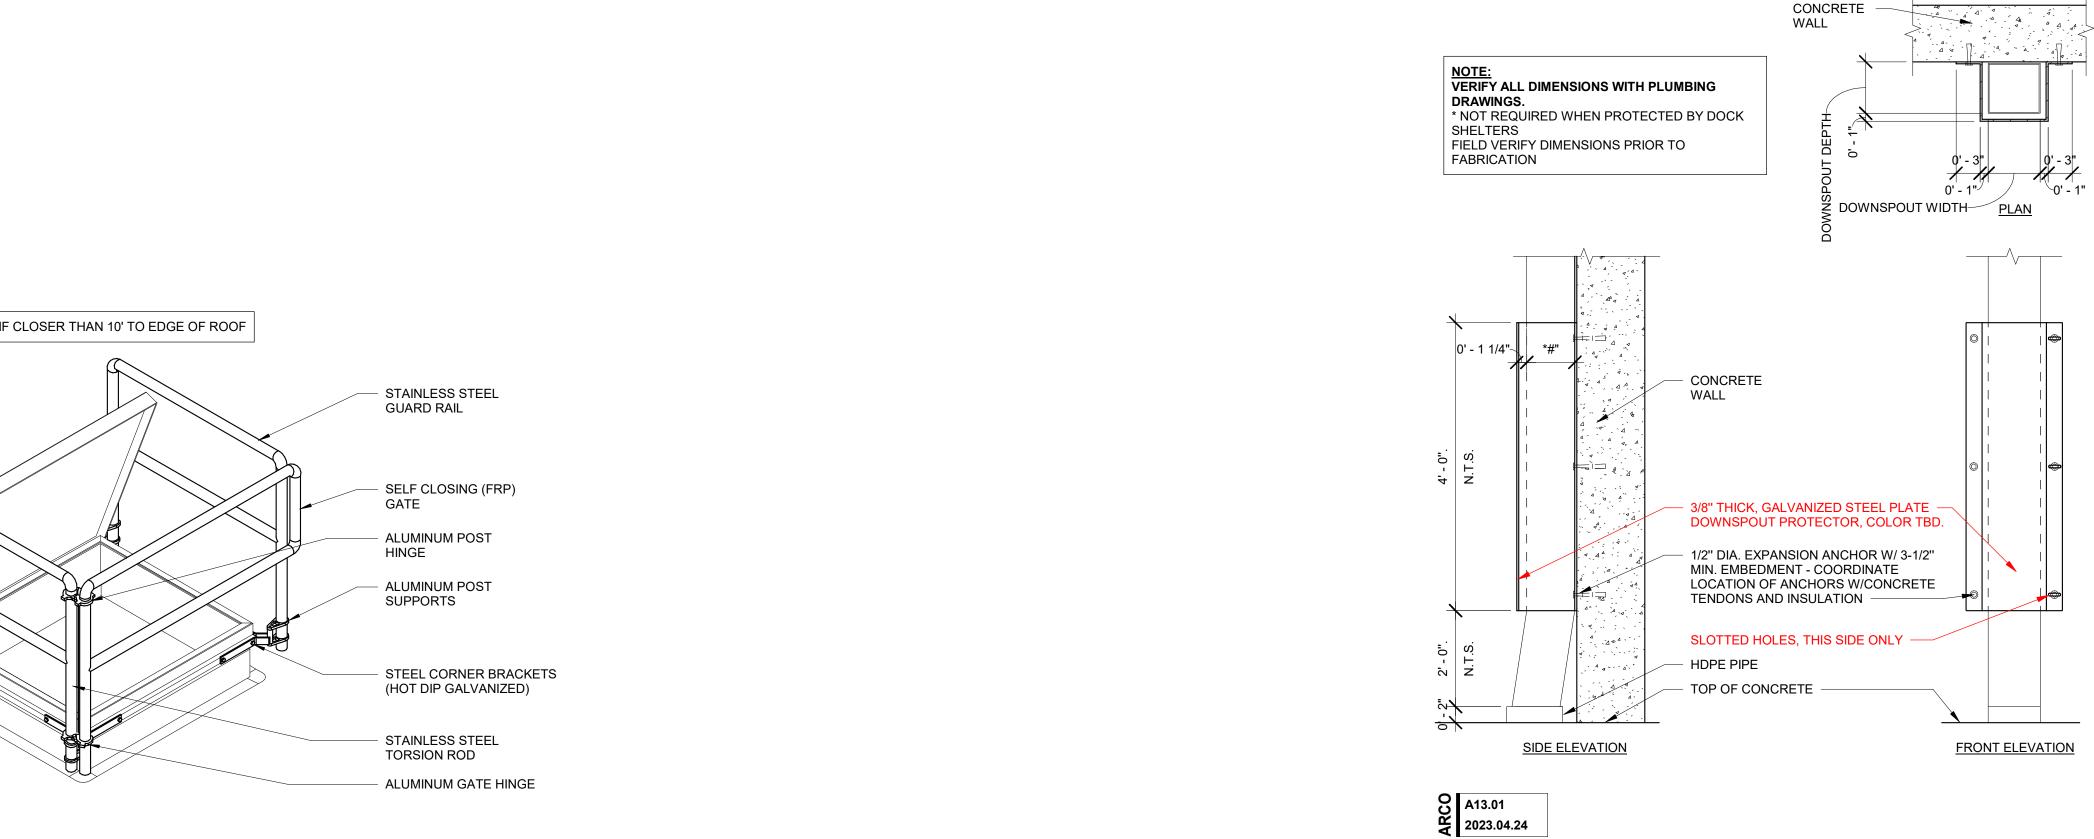

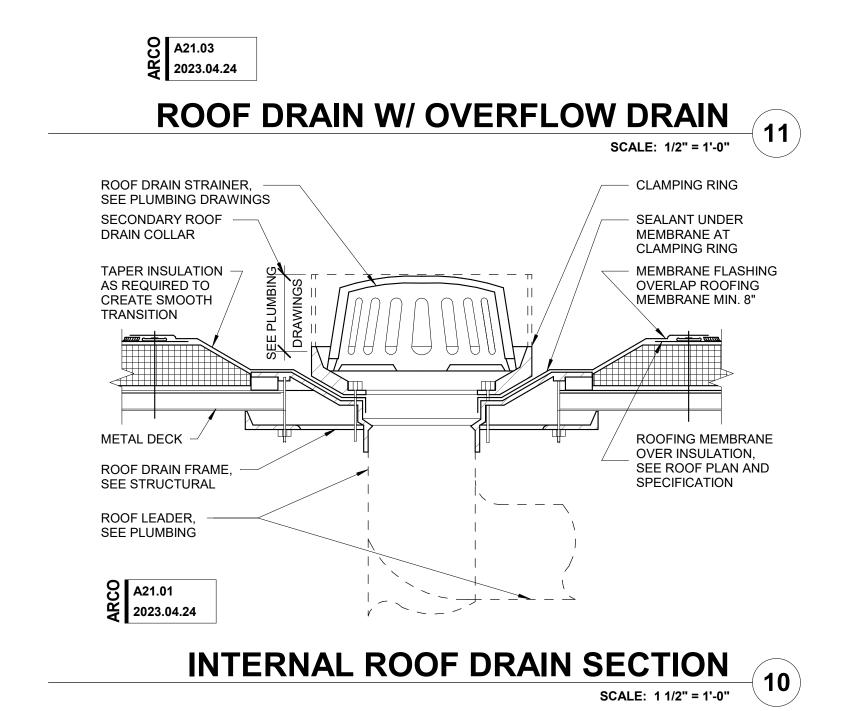

NOTE: COORDINATE LOCATION OF INTERNAL ROOF DRAIN WITH STRUCTURAL

OVERFLOW DRAIN WITH 2"

SHIELD/COLLAR PER

PLUMBING ENGINEER

INTERNAL ROOF DRAIN

BUILT UP INSULATION

PREFINISHED METAL

CRICKET

ARCO DBM TO -DETERMINE MAX.

AND ALLOWABLE PONDING CAPACITY,

VERIFY WITH

ALLOWABLE DISTANCE

BASED ON ROOF SLOPE

STRUCTURAL ENGINEER