



A diagram of a rectangular frame structure. It consists of two vertical columns and two horizontal beams. The top-left corner is labeled with a circled '1' and the top-right corner with a circled '25'. The left column has a fixed support at its base, indicated by a thick vertical line and a horizontal line with a semi-circle. The right column has a roller support at its base, indicated by a thick vertical line and a horizontal line with a single vertical tick mark.

SUBMITTALS		
NO.	DATE	DESCRIPTION
A	11.20.2024	ISSUE FOR REVIEW
B	02.02.2024	ISSUE FOR REVIEW
D	02.09.2024	ISSUE FOR PERMIT


PROJECT NO.	DRAWN BY
S397-22   NY154	NGF

SHEET TITLE

ELECTRICAL  
SITE PLAN

SHEET NO.

## ESP1.1

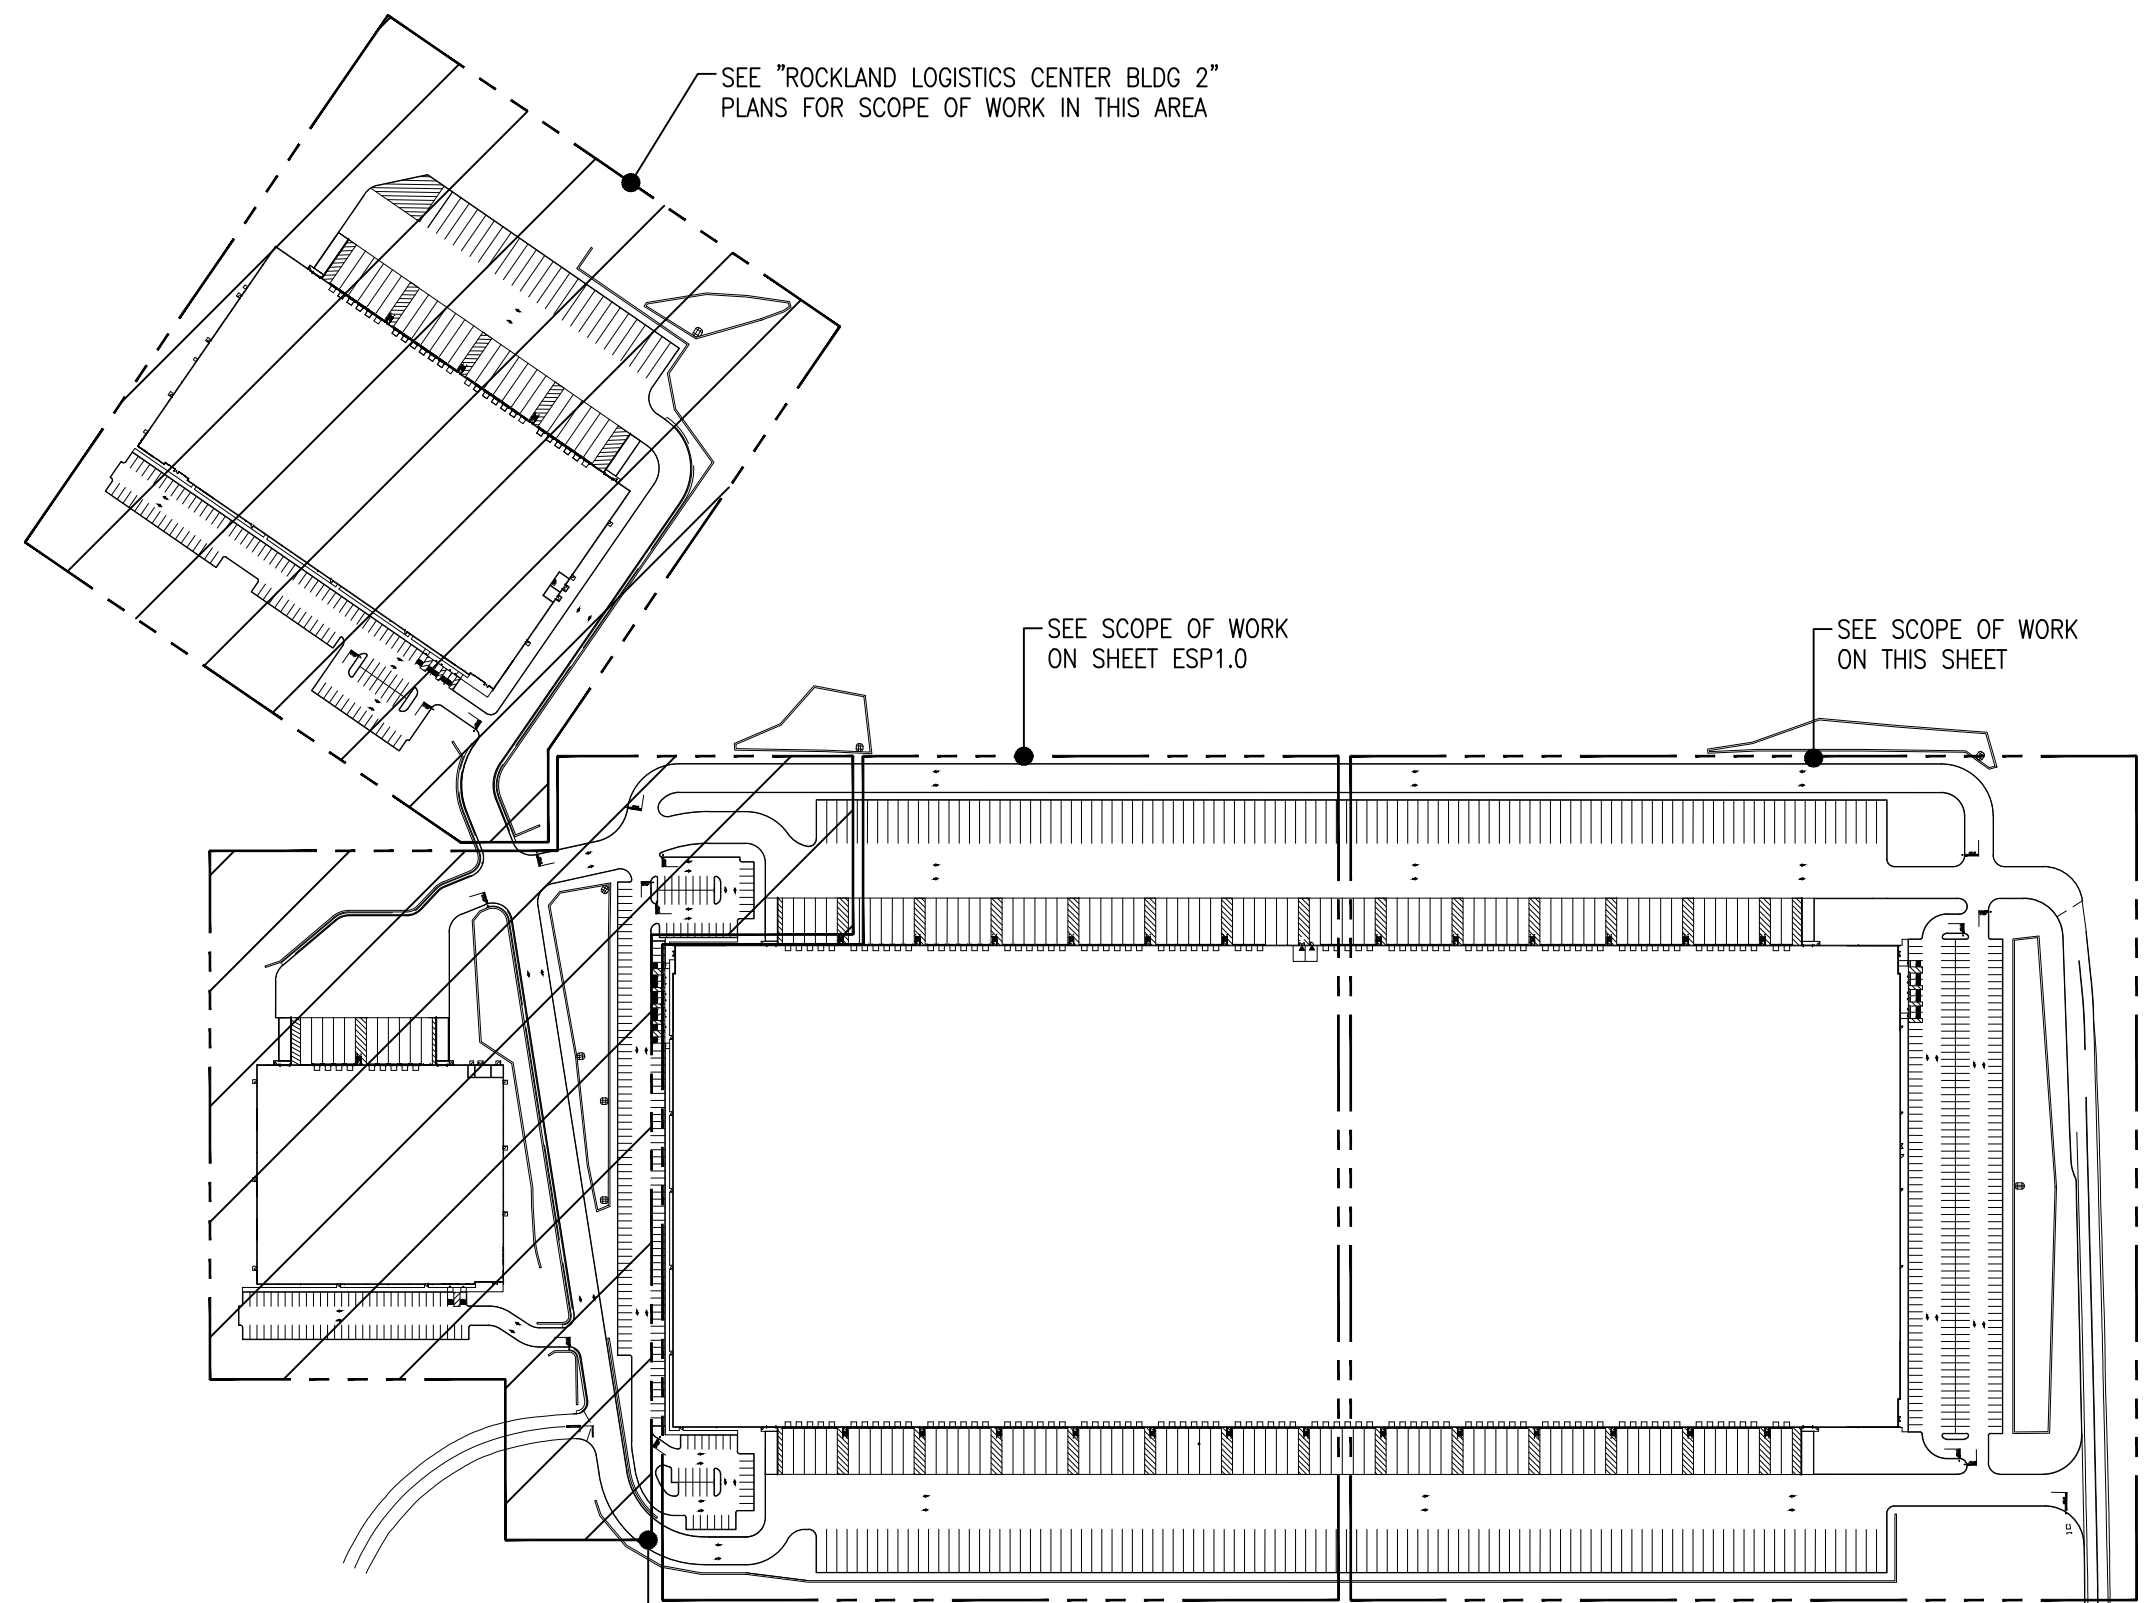

KEYPLAN  
SCALE: NONE