


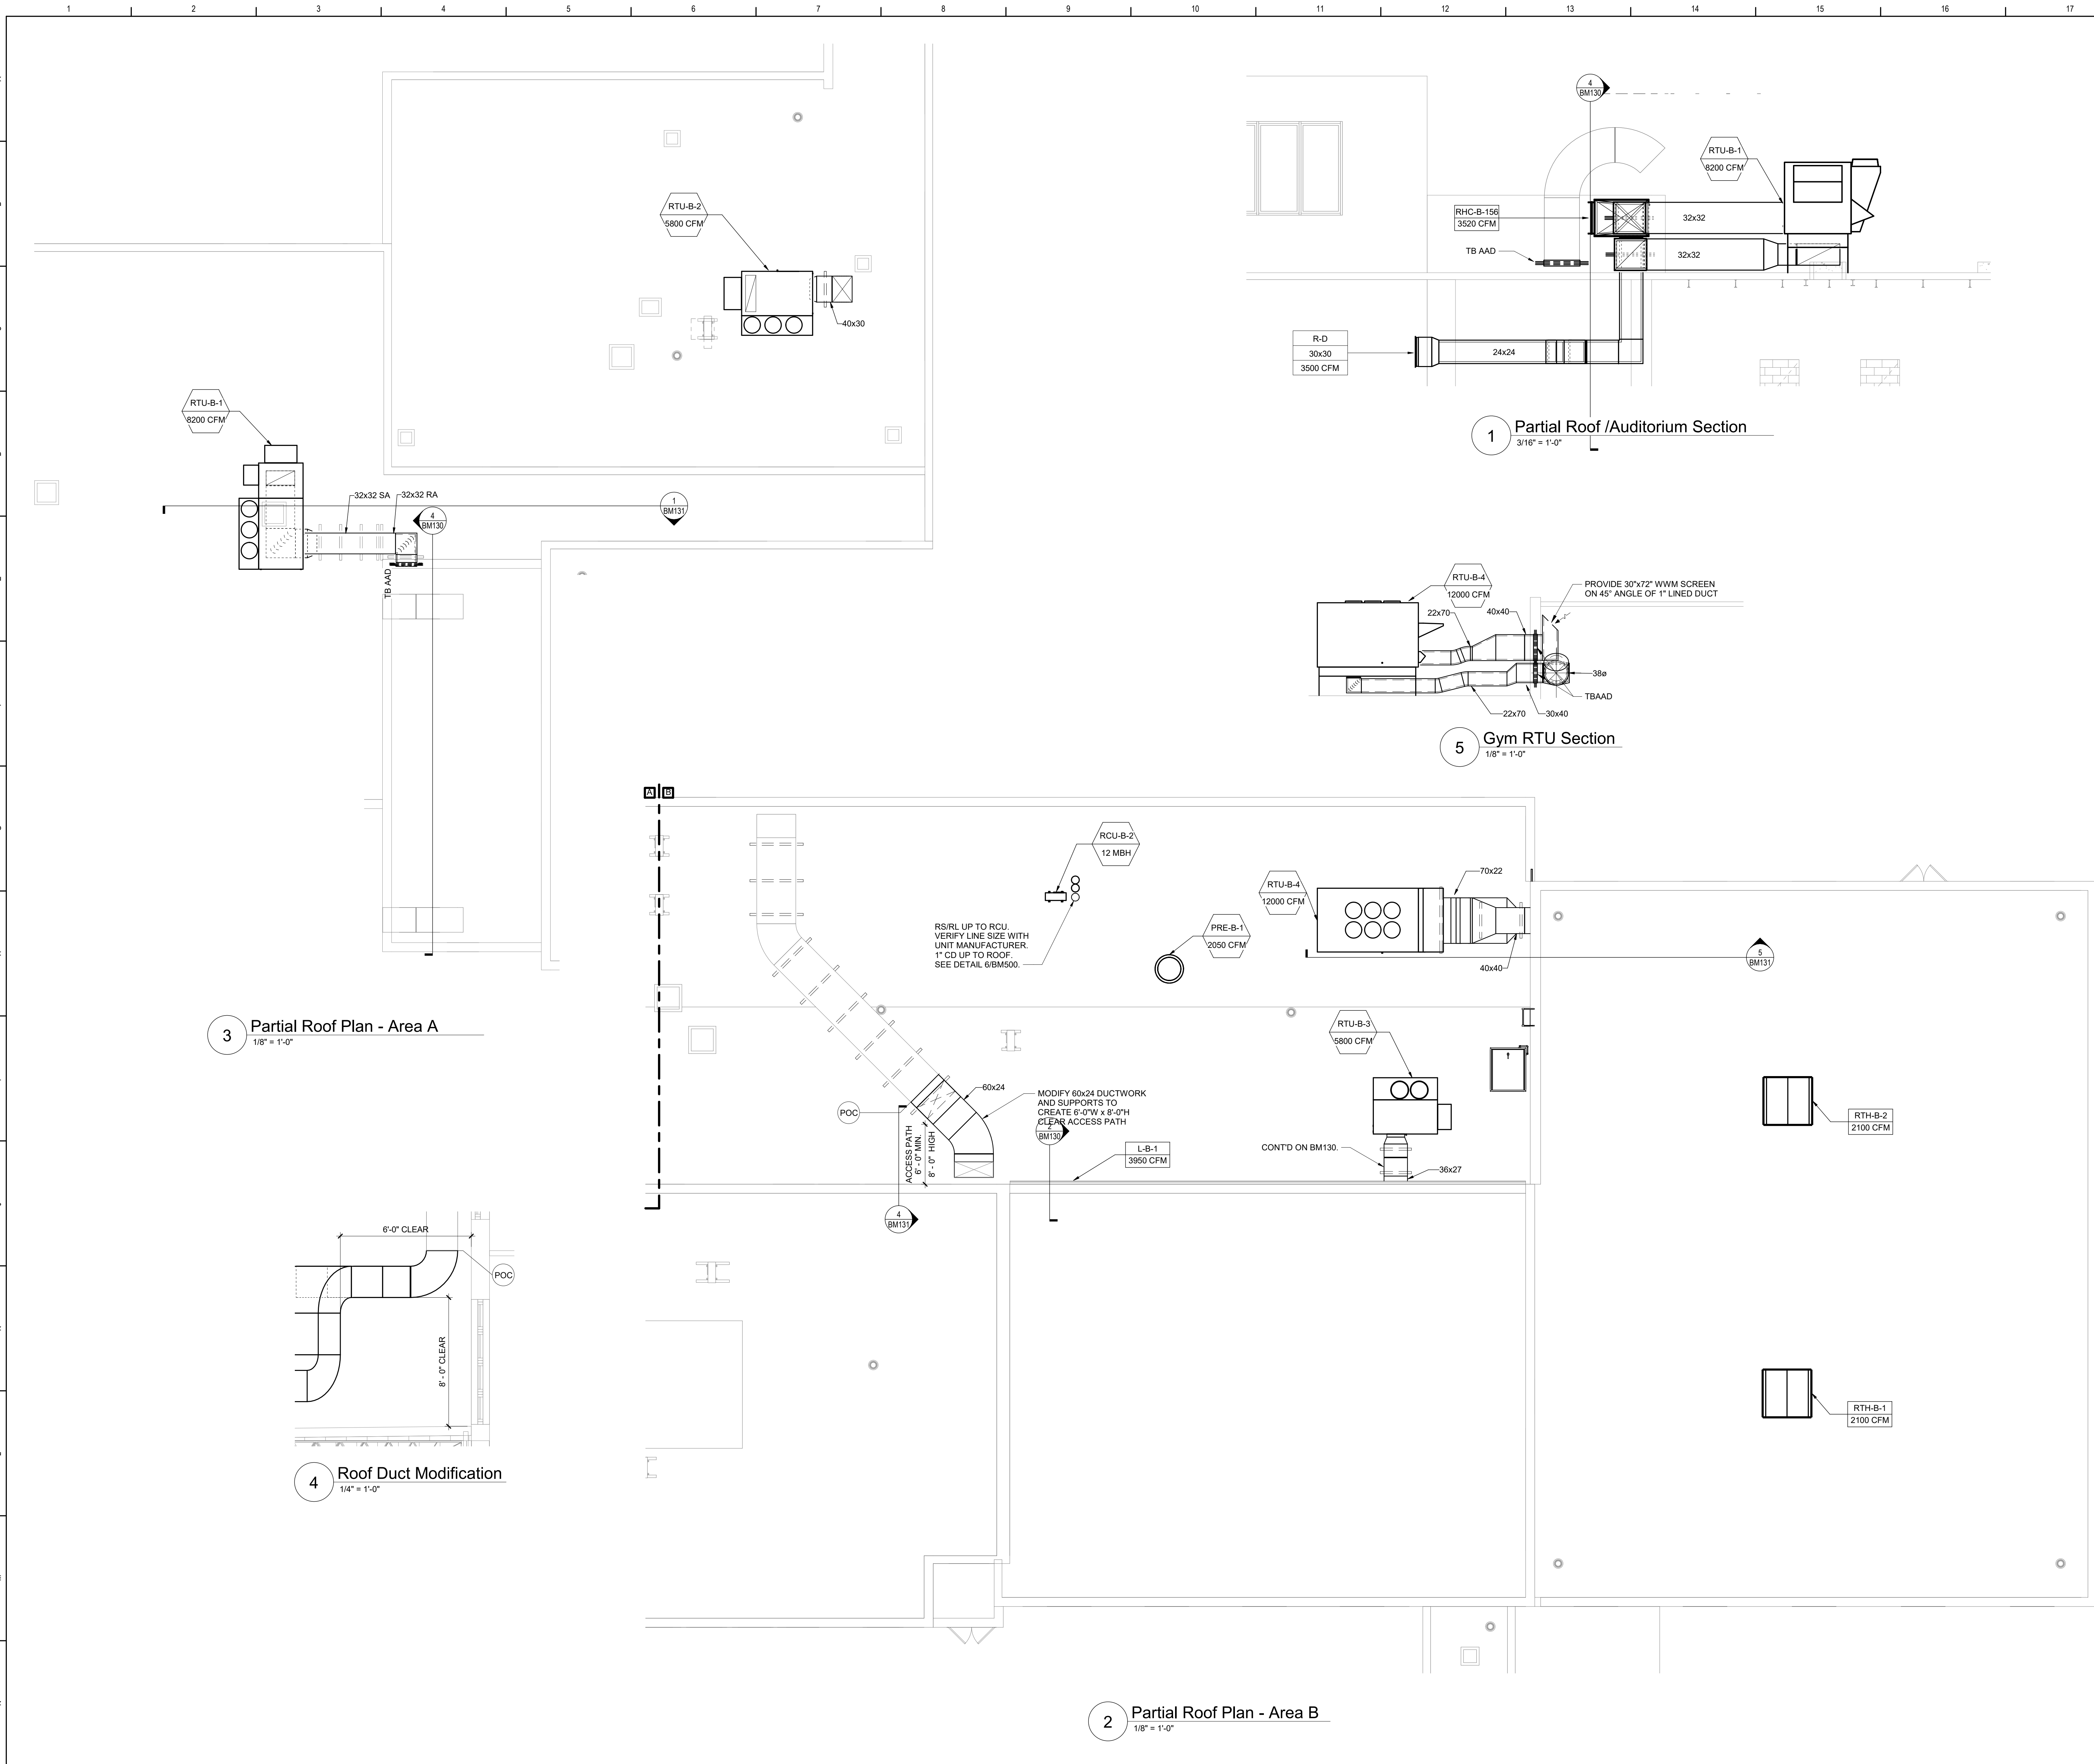

General Notes

A. REFER TO BM051 FOR GENERAL NOTES.

Key Plan
N.T.S.

S.E.D. Control No. 62-18-01-06-0-002-015

Rev. No.	Date	Description

WALLKILL
CENTRAL SCHOOL DISTRICT

complex world
CLEAR SOLUTIONS

BID SET

TETRA TECH
ARCHITECTS & ENGINEERS

Wallkill Central School District
Wallkill, New York

Reconstruction to:
John G. Borden Middle School

Partial Roof Plan

Drawn By: JPF/jpgm	Date: 06/30/2023	Drawing Number: BM131
Project No.: 17597-22002		