


File: H:\DRAWINGS\RHINEBECK\032-2496 WTP\C-207 - 205 - PROPOSED FLOOR PLANS & SECTIONS.DWG Sheet: 10/2/2024 10:01:40 AM Plotted: 10/2/2024 10:15:12 AM User: Hls Brokes LastSavedBy: brolal

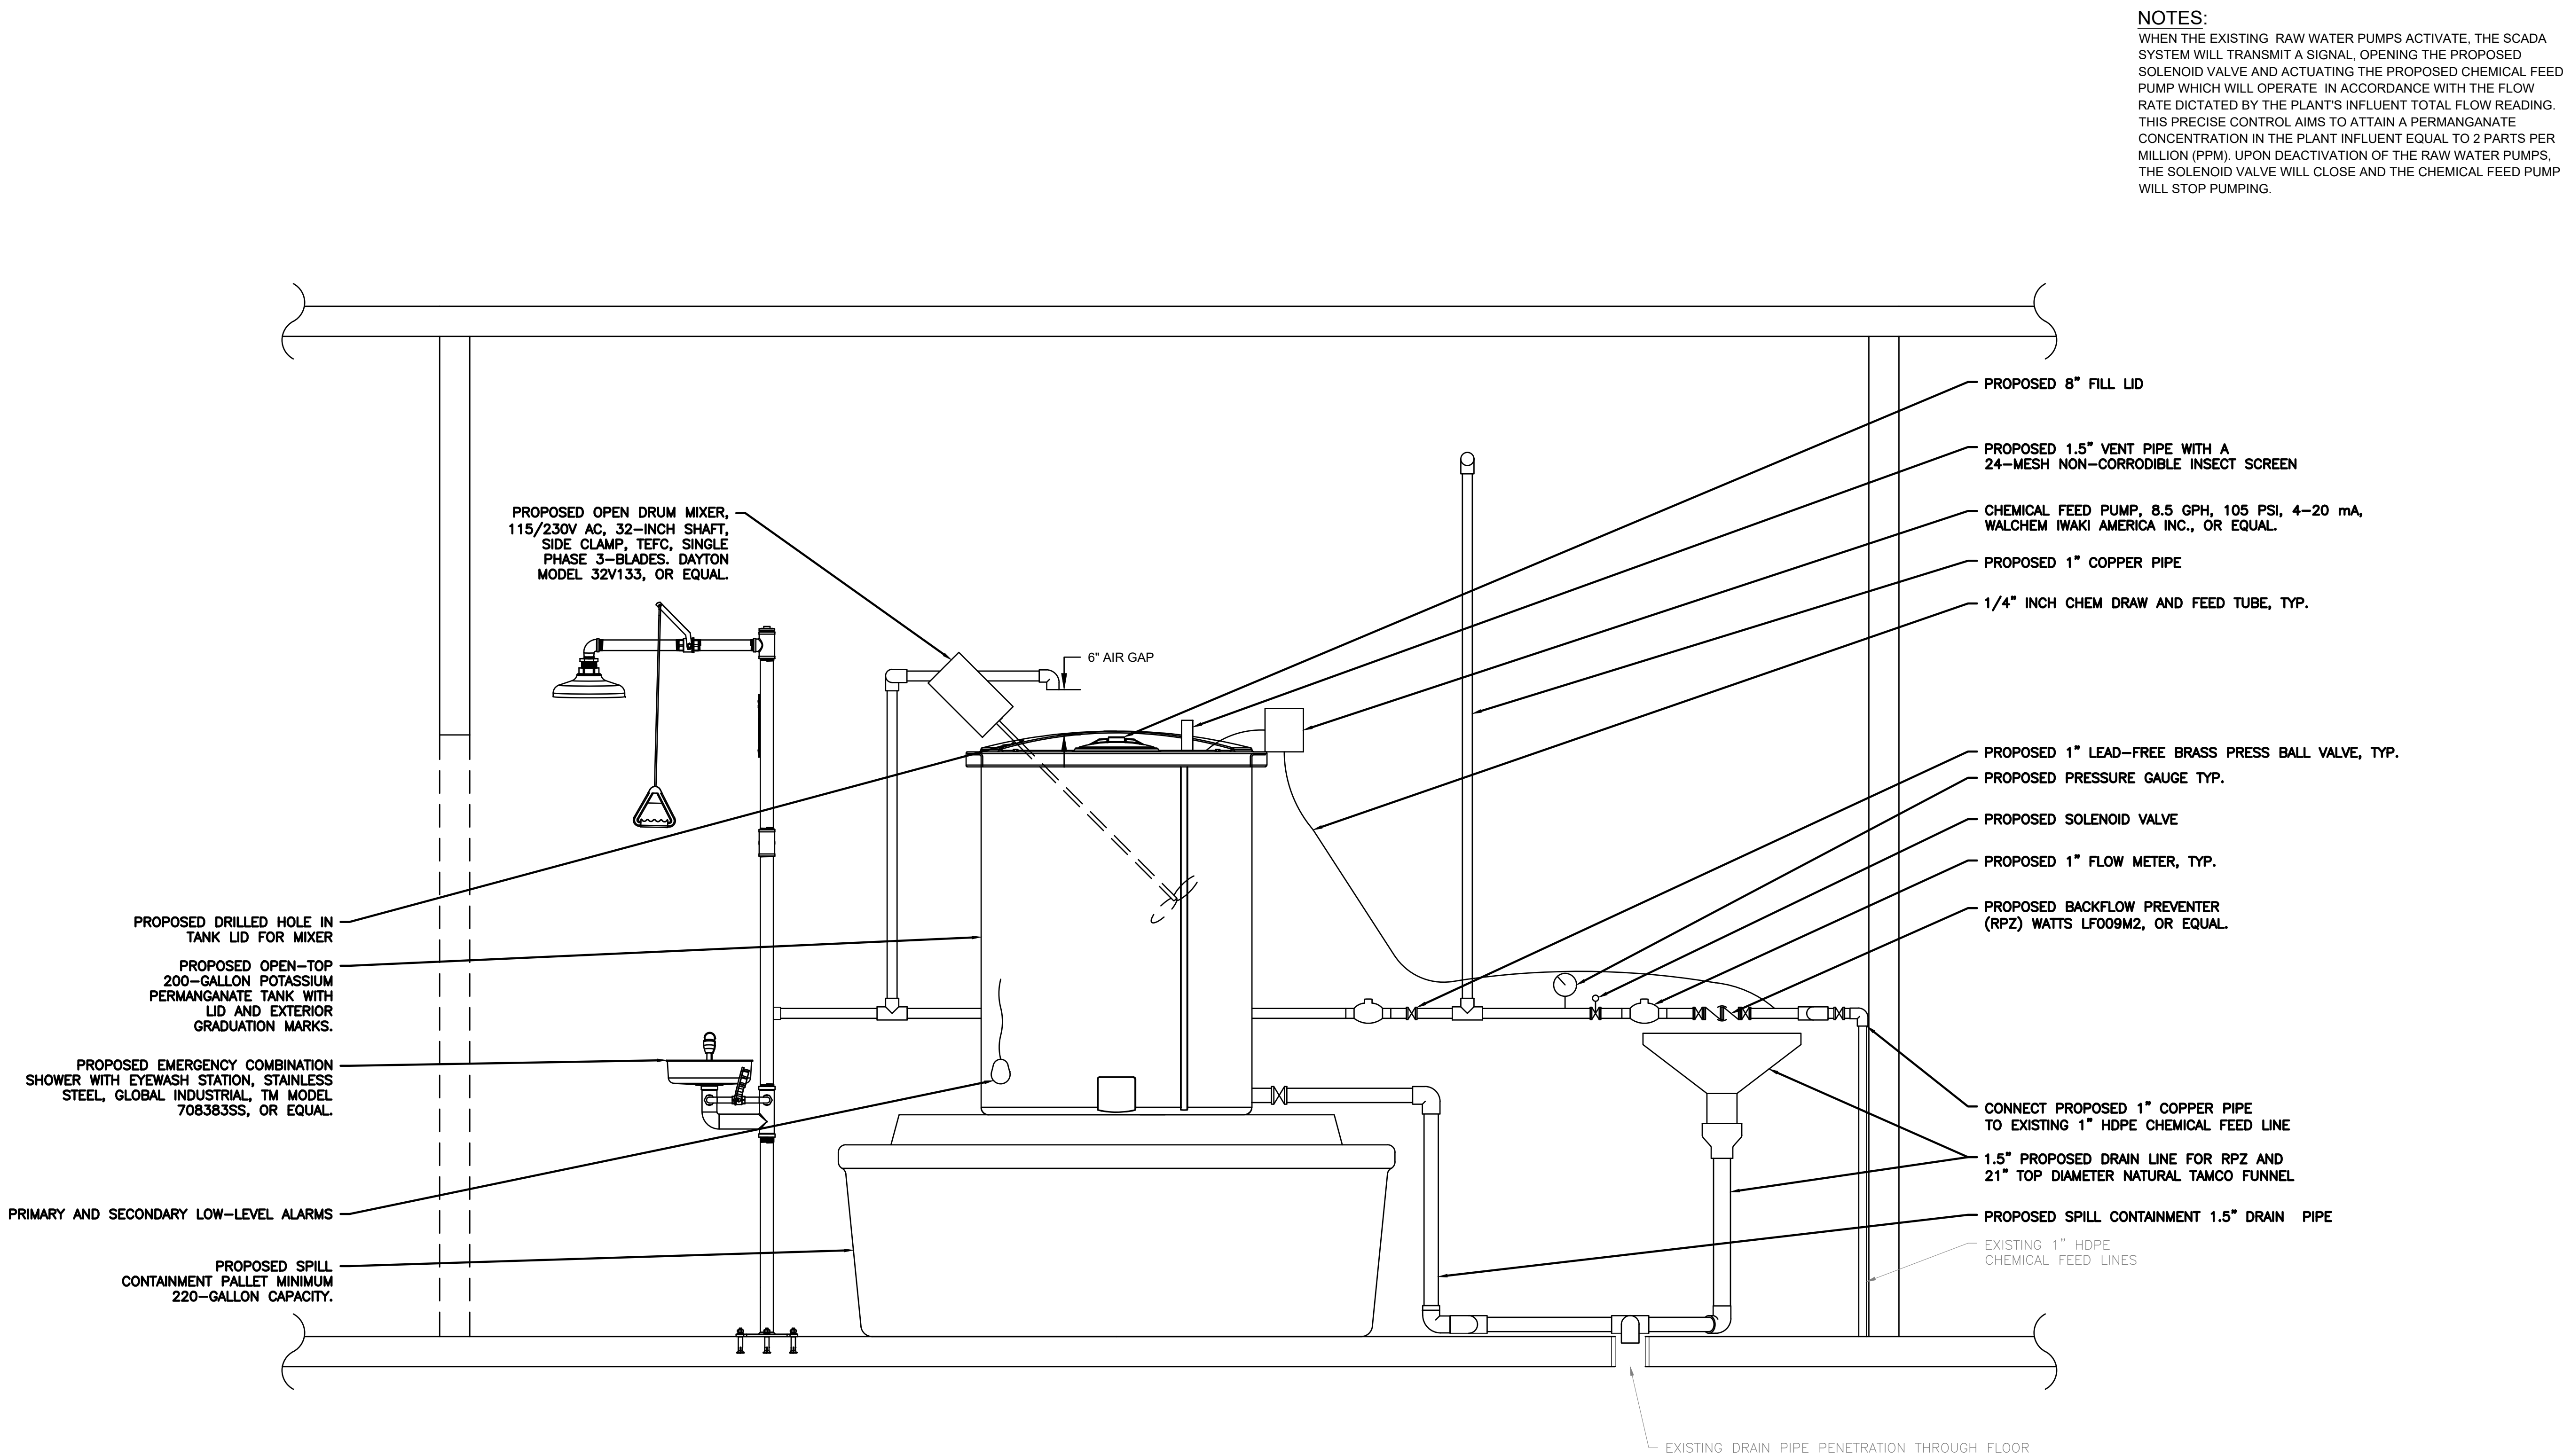


C
C-207 PROPOSED POTASSIUM PERMANGANATE DOSING STATION - SECTION VIEW
SCALE: 1"=1'-0"

WARNING - IT IS A VIOLATION OF NEW YORK EDUCATION LAW SECTION 7209.2, FOR ANY PERSON, UNLESS HE IS ACTING UNDER THE DIRECTION OF A LICENSED PROFESSIONAL ENGINEER OR LAND SURVEYOR, TO ALTER THIS DOCUMENT IN ANY WAY. IF ALTERED THE ALTERING PERSON SHALL COMPLY WITH THE REQUIREMENTS OF NEW YORK EDUCATION LAW, SECTION 7209.2.

DATE: 10/2/2024
DRAWN BY:
SCALE:
REVIEWED BY: RF
PROJECT NO.:
FILE:

DELAWARE
ENGINEERING, D.P.C.
CIVIL AND ENVIRONMENTAL ENGINEERING
28 MADISON AVENUE EXTENSION, ALBANY, NY 12203 - 518.452.1290
95 SOUTH MAIN ST., ONEONTA, NY 13920 - 607.432.8073
1110 N. 1ST ST., ONEONTA, NY 13920 - 607.432.8073
8 TOWNSEND STREET, WALTON, NY 13856 - 607.865.9235
16 EAST MARKET ST., RED HOOK, NY 12571 - 518.452.1290
548 BROADWAY, MONTICELLO, NY 12001 - 845.791.7777

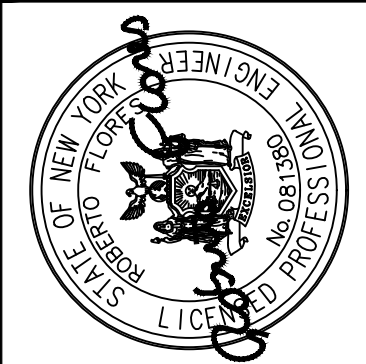

REVISIONS		DESCRIPTION
NO.	DATE	
1.	10/02/24	SEPT. 24 DOH COMMENTS

RHINEBECK WTP
PLANT IMPROVEMENTS
VILLAGE OF RHINEBECK
DUTCHESS COUNTY, NEW YORK

PROPOSED POTASSIUM
PERMANGANATE
DOSING STATION

SHEET:

C-207