


MANHATTAN BEER DISTRIBUTORS

20 DUNNIGAN DRIVE, SUFFERN, NY

STRUCTURAL REPAIRS

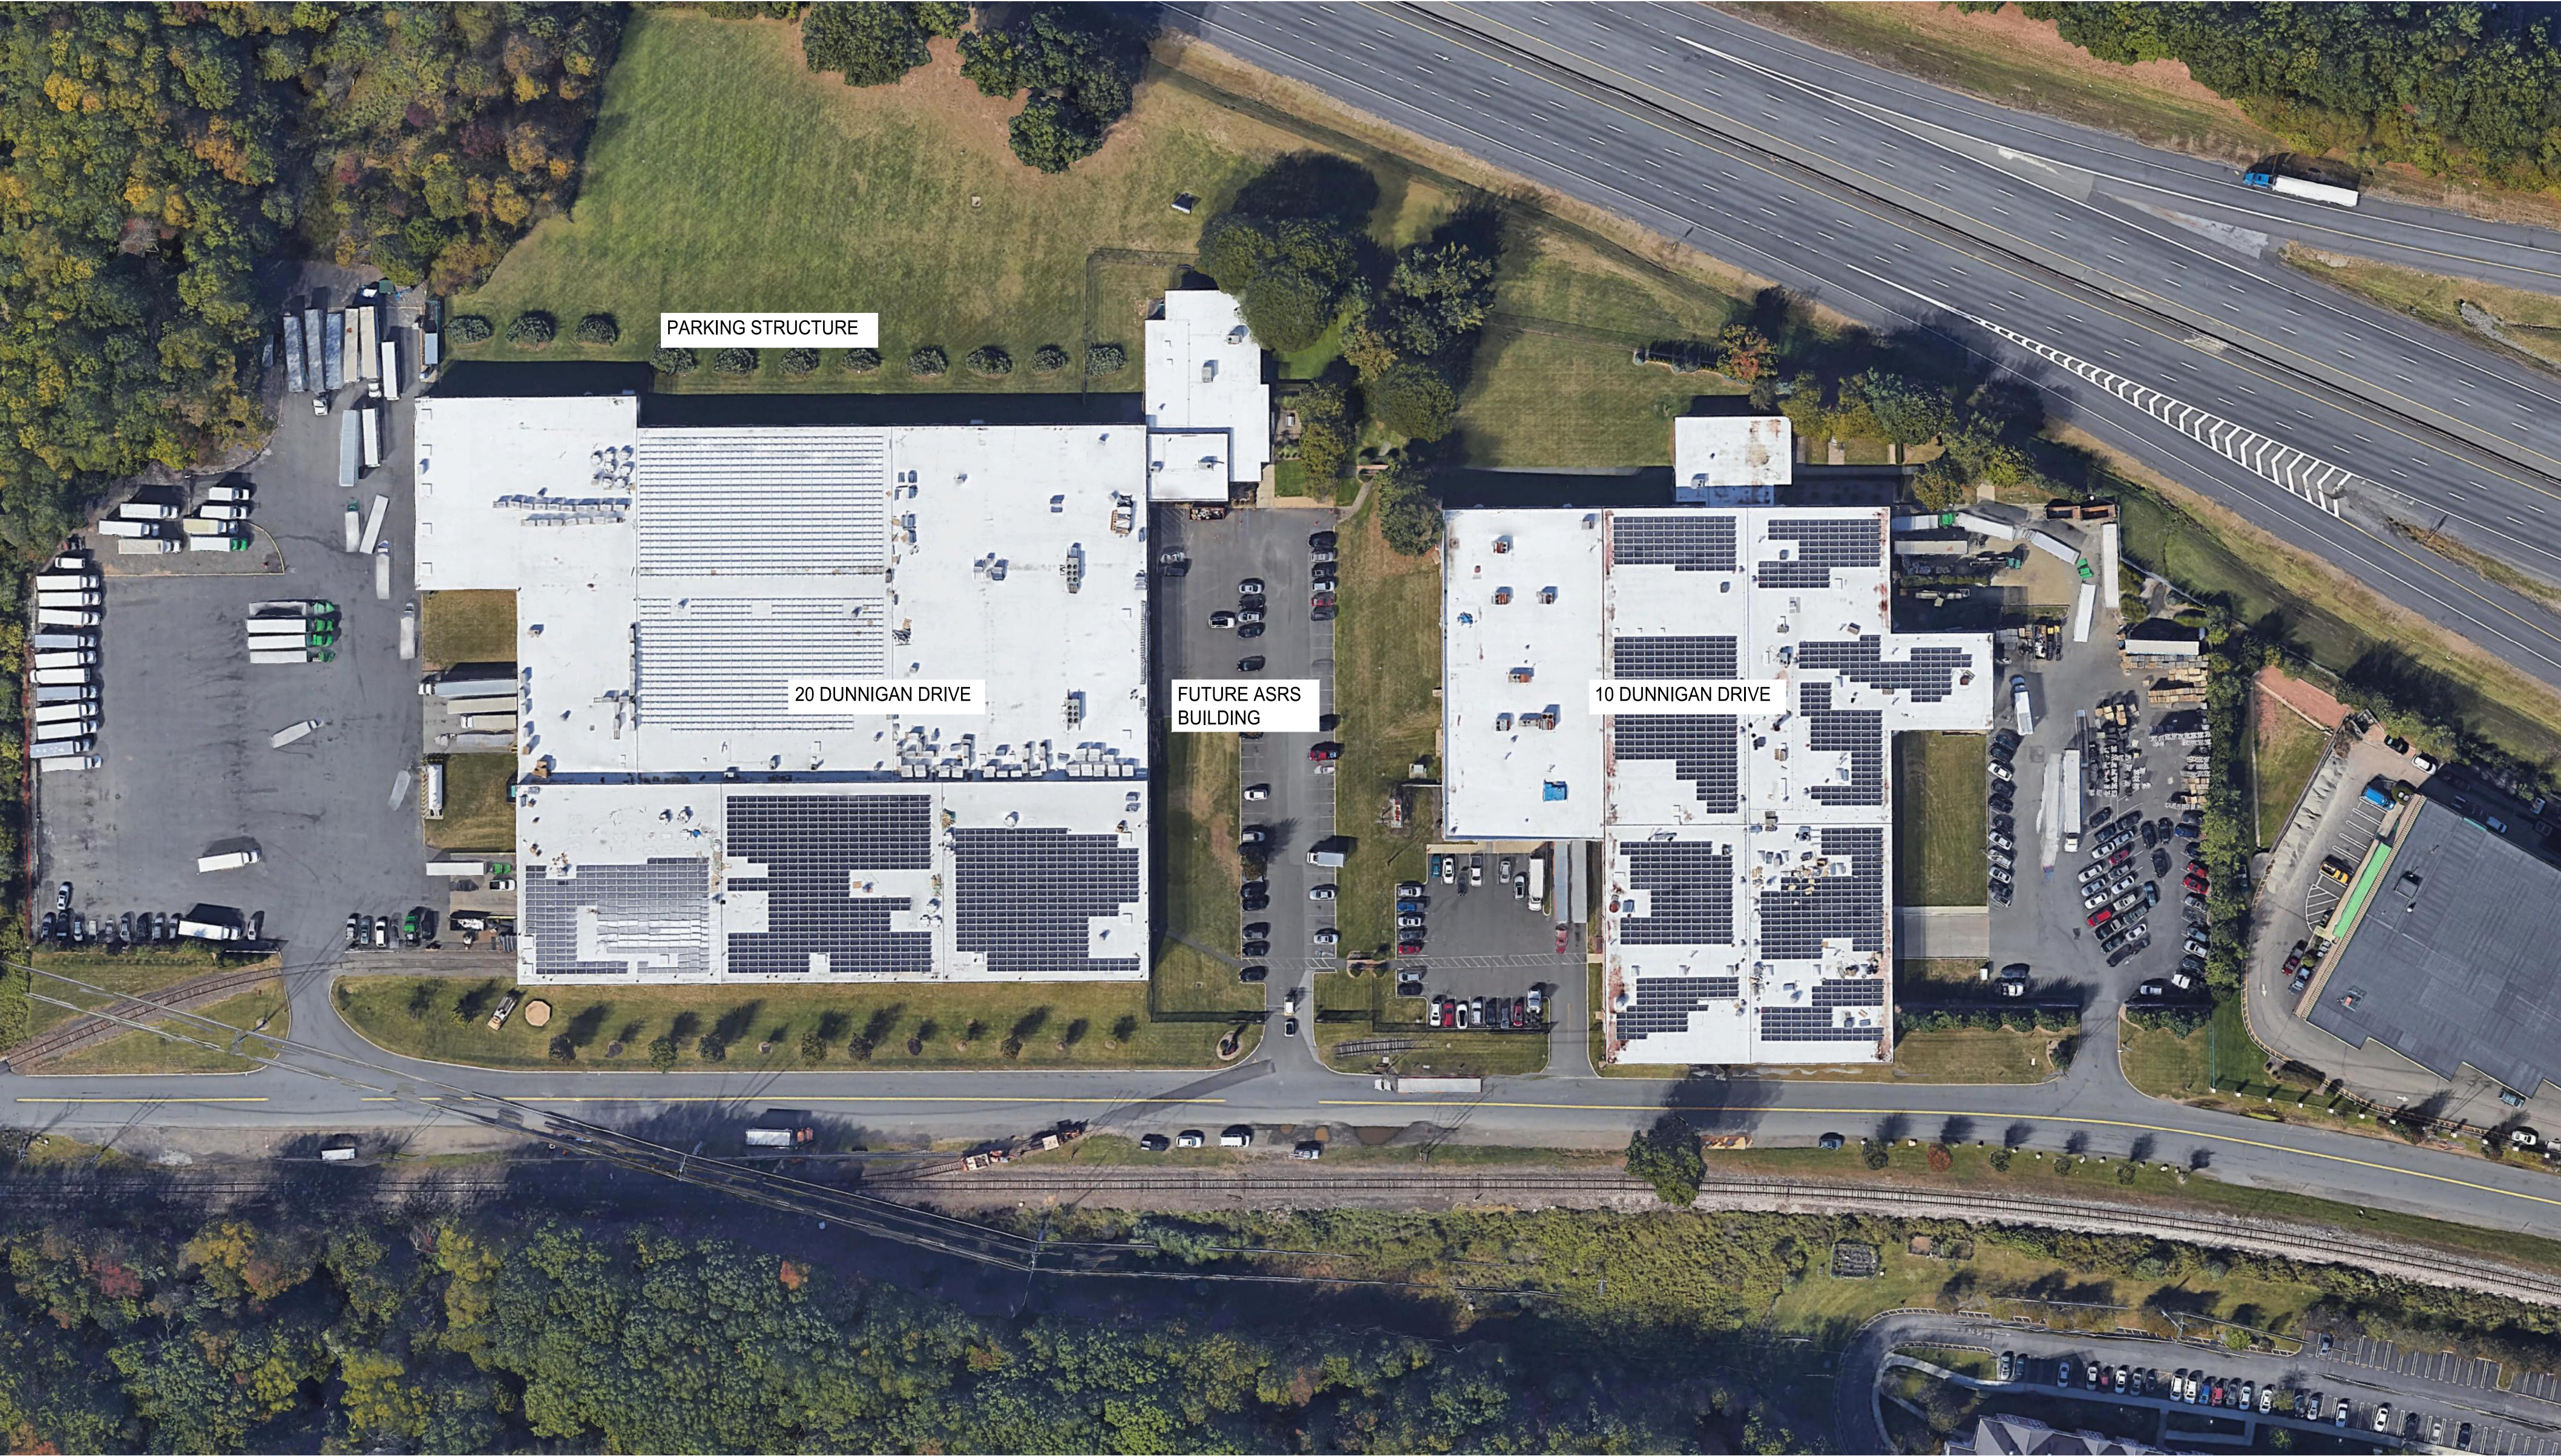

SITE LOCATION MAP - OVERALL LAYOUT
(NOT TO SCALE)



THIS DOCUMENT, AND THE IDEAS AND DESIGNS INCORPORATED HEREIN, IS AN INSTRUMENT OF PROFESSIONAL SERVICE, IS THE PROPERTY OF GEI CONSULTANTS AND IS NOT TO BE USED, IN WHOLE OR IN PART, FOR ANY OTHER PROJECT WITHOUT THE WRITTEN AUTHORIZATION OF GEI CONSULTANTS.

GEI PROJECT No. 2101670

SHEET INDEX

SHEET NO.	DRAWING NO.	TITLE
1	S-000	COVER SHEET
2	S-001	NOTES
3	S-002	NOTES
4	S-003	NOTES
5	S-100	FRAMING KEY PLAN
6	S-101	OPERATIONS AS/RS PART PLAN 1
7	S-102	OPERATIONS AS/RS PART PLAN 2
8	S-103	OPERATIONS AS/RS PART PLAN 3
9	S-104	OPERATIONS AS/RS PART PLAN 4
10	S-105	OPERATIONS AS/RS PART PLAN 5
11	S-106	OPERATIONS AS/RS PART PLAN 6
12	S-107	PARKING FRAMING PART PLAN
13	S-108	PARKING FRAMING PART PLAN
14	S-109	PARKING FRAMING PART PLAN
15	S-110	PARKING FRAMING PART PLAN
16	S-111	MEZZANINE FRAMING PLAN
17	S-120	CANOPY FRAMING
18	S-130	ADMIN. BUILDING 3RD FLOOR AND ROOF FRAMING PLAN
19	S-200	COLUMN SCHEDULE
20	S-201	STEEL BEAM AND COLUMN DETAILS
21	S-202	METAL DECK DETAILS
22	S-203	ROOF STRUCTURAL AND MASONRY DETAILS
23	S-204	BRACING DETAILS
24	S-205	CURB DETAILS
25	S-210	STAIR A - PLANS
26	S-211A	STAIR A - ELEVATIONS
27	S-211B	STAIR A - ELEVATIONS
28	S-212	STAIR B - PLANS
29	S-213A	STAIR B - ELEVATIONS
30	S-213B	STAIR B - ELEVATIONS
31	S-214	STAIR C - PLANS
32	S-215A	STAIR C - ELEVATIONS
33	S-215B	STAIR C - ELEVATIONS
34	S-216	ELEVATOR ELEVATIONS
35	S-300	LATERAL FRAMING ELEVATIONS
36	S-301	LATERAL FRAMING ELEVATIONS
37	S-302	LATERAL FRAMING ELEVATIONS
38	S-303	LATERAL FRAMING ELEVATIONS
39	S-304	LATERAL FRAMING ELEVATIONS
40	S-305	LATERAL FRAMING ELEVATIONS
41	S-310	EXTERIOR PANEL SUPPORTS
42	S-311	EXTERIOR PANEL SUPPORTS
43	S-312	EXTERIOR PANEL SUPPORTS
44	S-313	EXTERIOR PANEL SUPPORTS
45	S-314	EXTERIOR PANEL SUPPORTS
46	S-320	NORTH ELEVATION 20 DUNNIGAN DRIVE
47	S-321	SOUTH ELEVATION 20 DUNNIGAN DRIVE
48	S-322	20 DUNNIGAN DRIVE BRACING FRAME ELEVATION
49	S-323	EAST ELEVATION 10 DUNNIGAN
50	S-324	BRACING ELEVATION AT 10 DUNNIGAN WEST WAL
51	S-325	EXTERIOR PANEL SUPPORT
52	S-400	20 DUNNIGAN DRIVE ROOF REINFORCING FRAMING PLAN
53	S-401	20 DUNNIGAN DRIVE ROOF REINFORCING FRAMING PLAN
54	S-402	20 DUNNIGAN DRIVE ROOF REINFORCING FRAMING PLAN
55	S-403	20 DUNNIGAN DRIVE ROOF REINFORCING FRAMING PLAN
56	S-404	20 DUNNIGAN DRIVE ROOF REINFORCING FRAMING PLAN
57	S-405	PROPOSED CANOPY FRAMING PLAN 20 DUNNIGAN DRIVE
58	S-406	10 DUNNIGAN DRIVE ROOF FRAMING PLAN
59	S-407	10 DUNNIGAN DRIVE ROOF FRAMING PLAN
60	S-408	20 DUNNIGAN DRIVE DETAILS
61	S-409	20 DUNNIGAN DRIVE DETAILS

ARCHITECT

di Domenico + Partners LLP

Architecture
Landscape Architecture
Planning

3743 Crescent Street, 3rd Floor
Long Island City, New York 11101
Tel 212-337-0400
Fax 212-337-3567

CIVIL PLANNING ENGINEER

JMC

JMC Planning Engineering Landscape
Architecture & Land Surveying, PLLC
120 Bedford Road
Armonk, New York 10504
Tel 914-273-5225
Fax 914-273-2102

MEP ENGINEER

Burns

BURNS ENGINEERING, PC.
1261 Broadway, Suite 708
New York, New York 10001
Tel 212-962-3503

STRUCTURAL ENGINEER

GEI

GEI
530 7th Avenue, Suite 2007
New York, New York 10018
Tel 212-687-8282



MANHATTAN BEER DISTRIBUTORS
20 DUNNIGAN DRIVE
SUFFERN, NEW YORK

0	ISSUED FOR DOB SUBMISSION	DATE
1	ISSUED FOR BID	10.15.21
2	CD SET	11.30.21
3	REVISED BID SET	01.20.22
4	ISSUED FOR CONSTRUCTION	04.04.22

DRAWN BY :	D. CHECHURIN
CHECKED BY :	P. BRUNO
APPROVED BY :	P. BRUNO
DATE :	9/10/2021
SCALE :	AS SHOWN

DRAWING TITLE :

COVER SHEET



DWG NUMBER :
S-000

1 OF 61