



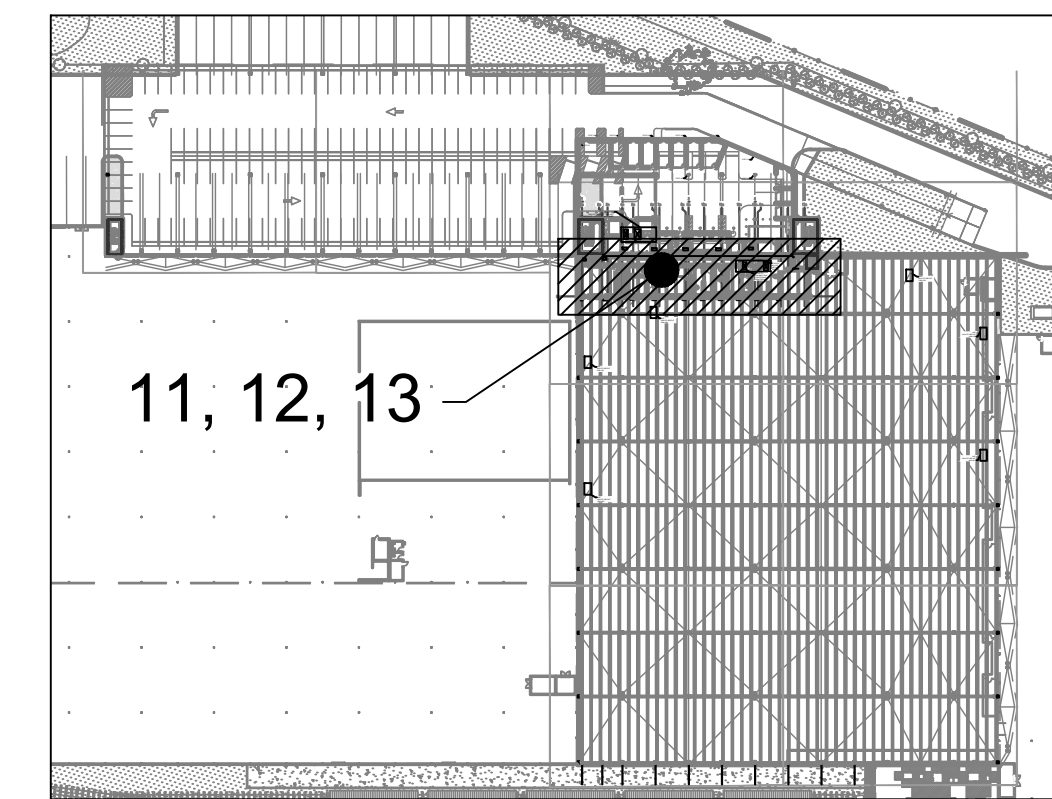


11 MEZZANINE FRAMING PLAN
SCALE: 1/8" = 1'-0"
TOS 421.00'

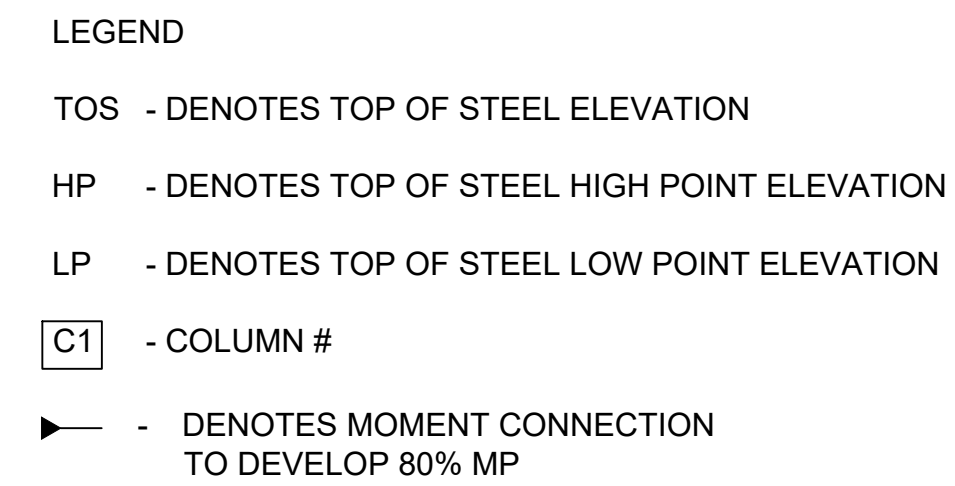

SLAB SHALL BE REINFORCED WITH 6X6-2.9XW2.9 WWF

12 UPPER MEZZANINE FRAMING PLAN
SCALE: 1/8" = 1'-0"
TOS 430.75'

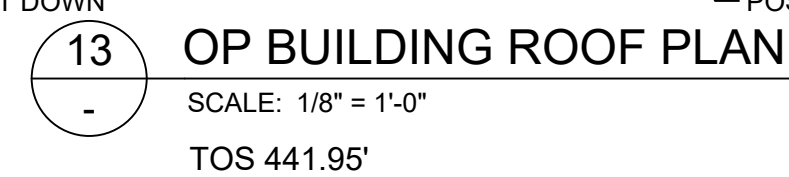

MANHATTAN BEER DISTRIBUTORS
20 DUNNIGAN DRIVE
SUFFERN, NEW YORK

0	ISSUED FOR DOB SUBMISSION	DATE
1	ISSUED FOR BID	10.15.21
2	CD SET	11.30.21
3	REVISED BID SET	01.20.22
4	ISSUED FOR CONSTRUCTION	04.04.22

DRAWN BY :	D. CHECHURIN
CHECKED BY :	P. BRUNO
APPROVED BY :	P. BRUNO
DATE :	9/10/2021
SCALE :	AS SHOWN

DRAWING TITLE:

MEZZANINE
FRAMING PLAN



DWG NUMBER :
S-111
16 OF 61