


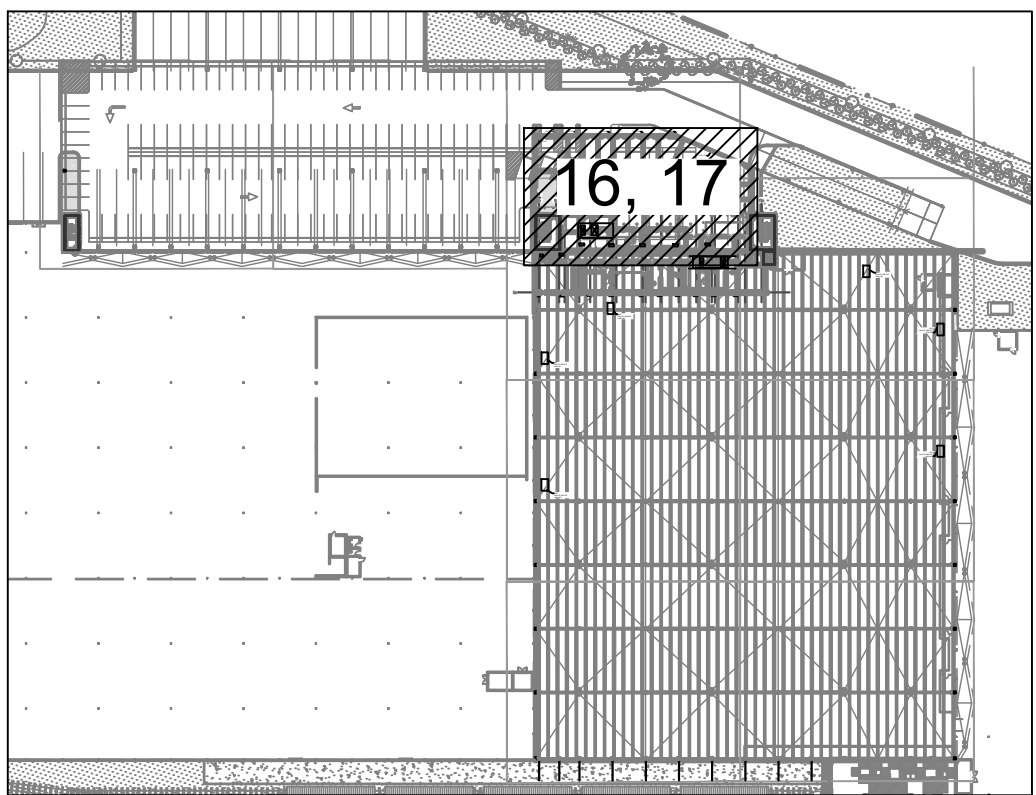

INSTALL CONCRETE COLUMN
PROTECTION AT THIS COLUMNS.
REFER TO SECTION ON
DRAWING S107.

C1 - C

REFER TO S214 FOR STIAR FRAMING



TOS REFER TO PLAN

STRUCTURAL ENGINEER

GEI Consultants

530 7th Avenue, Suite 2007
New York, New York 10018
Tel 212-687-8282



MANHATTAN BEER DISTRIBUTORS
20 DUNNIGAN DRIVE
SUFFERN, NEW YORK

0	ISSUED FOR DOB SUBMISSION	DATE
1	ISSUED FOR BID	10.15.21
2	CD SET	11.30.21
3	REVISED BID SET	01.20.22
4	ISSUED FOR CONSTRUCTION	04.04.22

SCALE : AS SHOWN

DRAWING TITLE:

ADMIN. BUILDING 3RD FLOOR AND ROOF FRAMING PLAN



S-130

8 OF 61