



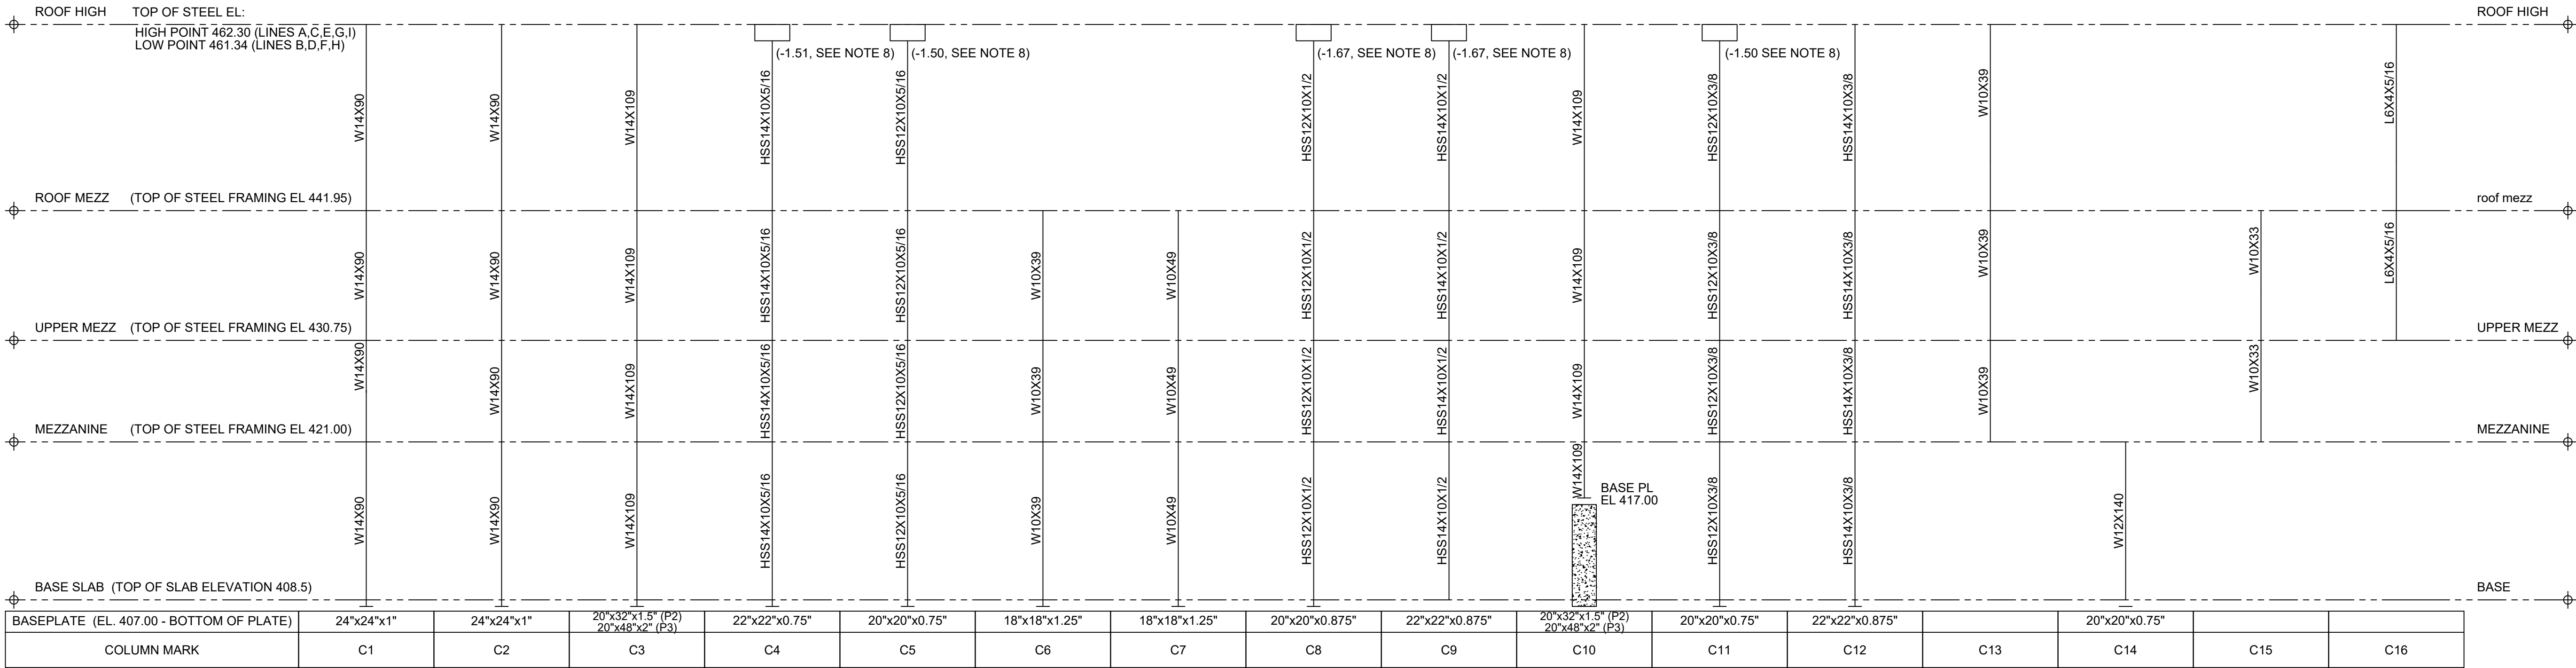

ASRS BUILDING COLUMN SCHEDULE


SCALE: NTS

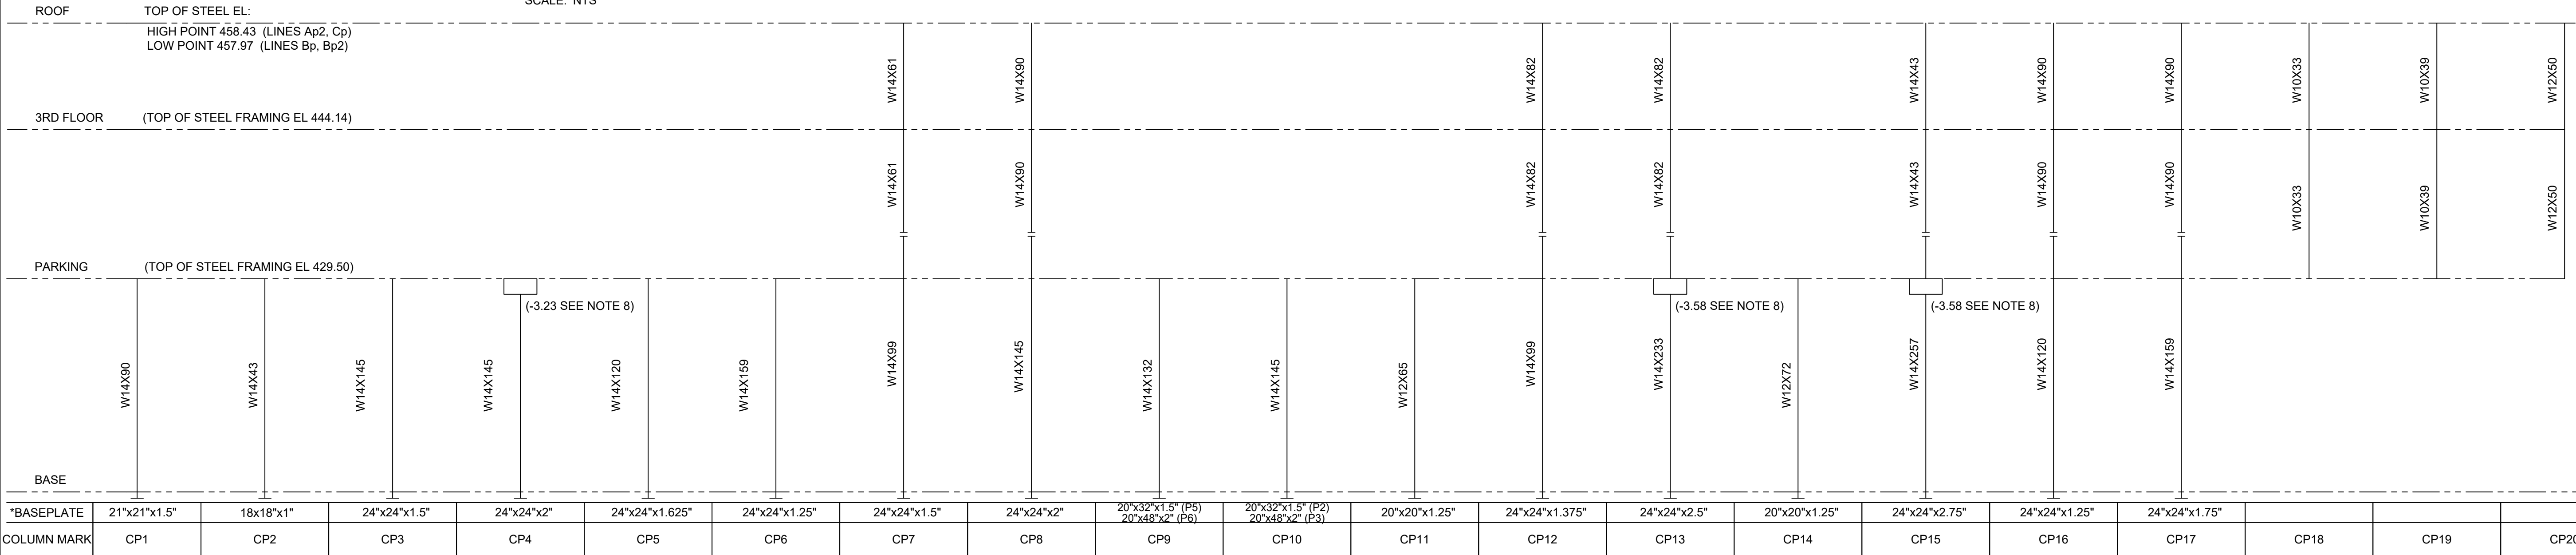

*SEE FOUNDATION PLANS FOR TOP OF FOOTING ELEVATIONS AT THE PARKING STRUCTURE.
BOTTOM OF BASE PLATE ELEVATIONS ARE 1" ABOVE THE TOP OF FOOTING ELEVATIONS.

PARKING AREA COLUMN SCHEDULE


SCALE: NTS

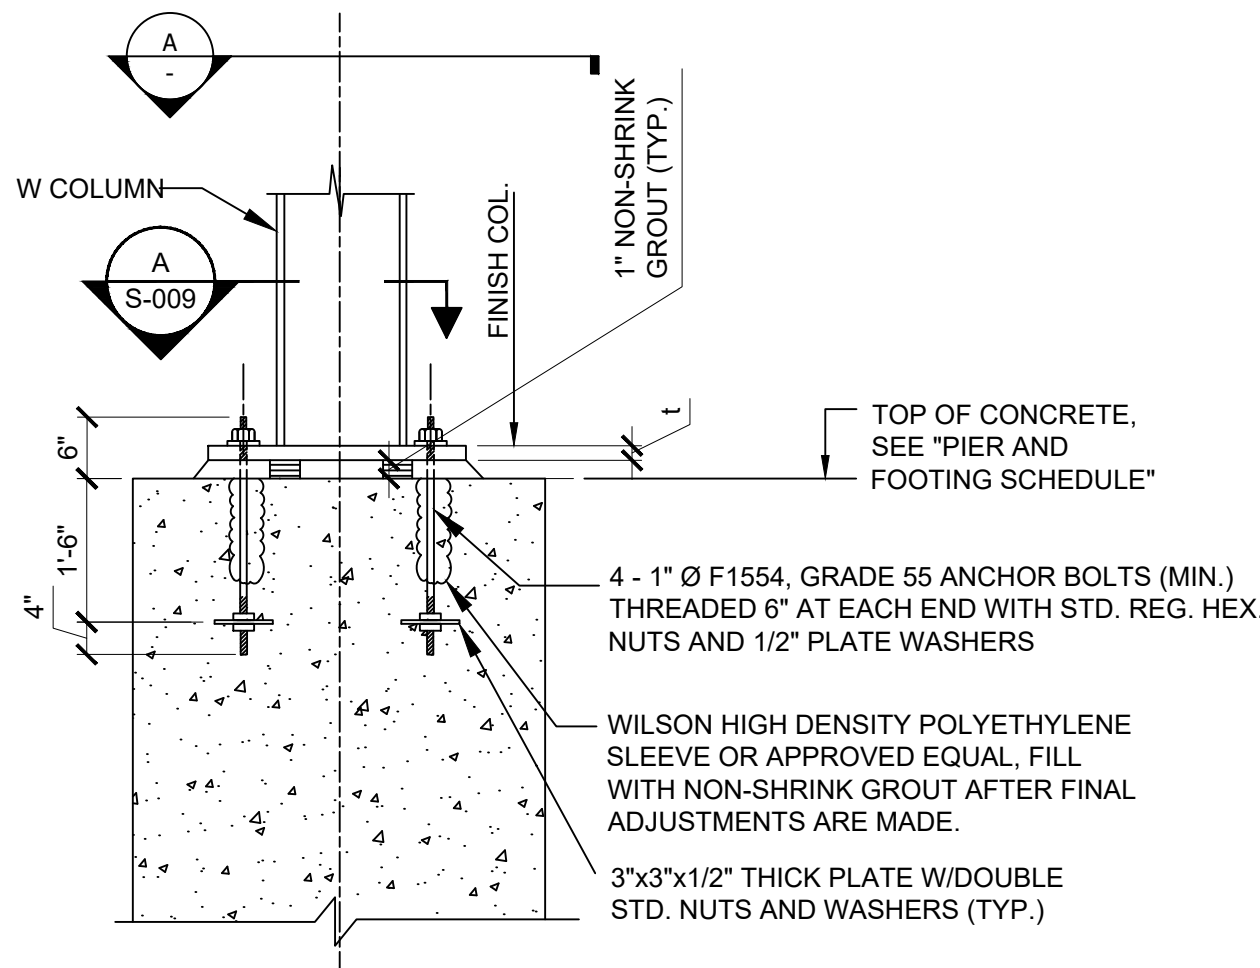

GRAVITY COLUMN BASEPLATE

SCALE: 1/2" = 1'-0"

- NOTES:
1. FOR BASE PLATE DIMENSIONS B, N AND L, SEE COLUMN SCHEDULE.
 2. FOR SIZE OF COLUMN, SEE COLUMN SCHEDULE; FOR ORIENTATION, SEE FRAMING PLANS.
 3. WASHER PLATES SHALL HAVE HOLES WHICH ARE 1/16" LARGER THAN THE BOLT DIAMETER.
 4. HOLE DIAMETER SHALL BE EQUAL TO "BOLT DIAMETER + 5/16"
 5. GROUT SHALL COMPLETELY FILL THE SPACE UNDERNEATH THE PLATE.
 6. WASHER MATERIAL TO MEET ASTM A36.
 7. FOR CLARITY, FIREPROOFING IS NOT SHOWN.
 8. TOP OF COLUMNS NOTED ARE LOWER THAN THE TYPICAL TOP OF STEEL BY THE DIMENSION SHOWN (-XX.X FEET)

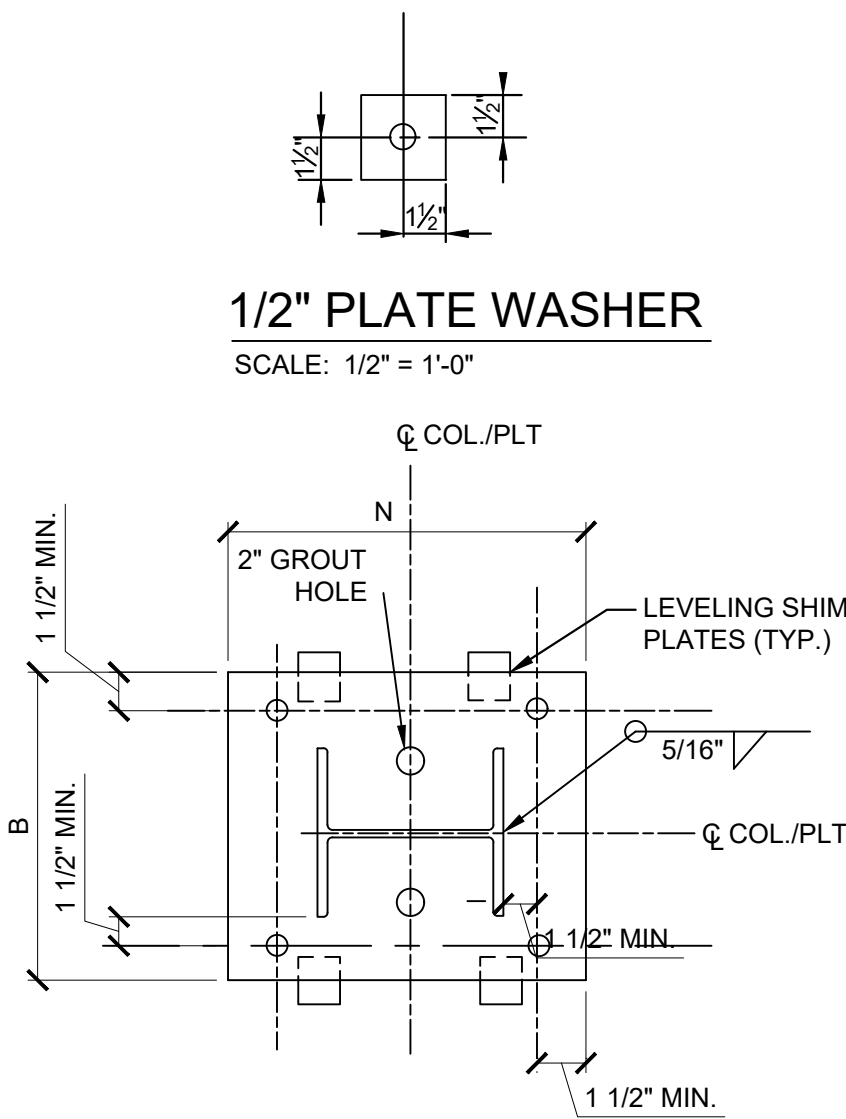

PLAN VIEW

SCALE: 1/2" = 1'-0"

- NOTES:
- HSS POST BASEPLATE DETAIL SIMILAR.

ARCHITECT

di Domenico + Partners LLP

Architecture
Landscape Architecture
Planning

3743 Crescent Street, 3rd Floor
Long Island City, New York 11101
Tel 212-337-0400
Fax 212-337-3567

CIVIL PLANNING ENGINEER

JMC

JMC Planning Engineering Landscape
Architecture & Land Surveying, PLLC
120 Bedford Road
Armonk, New York 10504
Tel 914-273-5225
Fax 914-273-2102

MEP ENGINEER

Burns

BURNS ENGINEERING, PC.
1261 Broadway, Suite 708
New York, New York 10001
Tel 212-962-3503

STRUCTURAL ENGINEER

GEI

GEI
530 7th Avenue, Suite 2007
New York, New York 10018
Tel 212-687-8282



MANHATTAN BEER DISTRIBUTORS
20 DUNNIGAN DRIVE
SUFFERN, NEW YORK

0	ISSUED FOR DOB SUBMISSION	DATE
1	ISSUED FOR BID	10.15.21
2	CD SET	11.30.21
3	REVISED BID SET	01.20.22
4	ISSUED FOR CONSTRUCTION	04.04.22

DRAWN BY :	D. CHECHURIN
CHECKED BY :	P. BRUNO
APPROVED BY :	P. BRUNO
DATE :	9/10/2021
SCALE :	AS SHOWN

DRAWING TITLE :

COLUMN SCHEDULE



DWG NUMBER :
S-200